


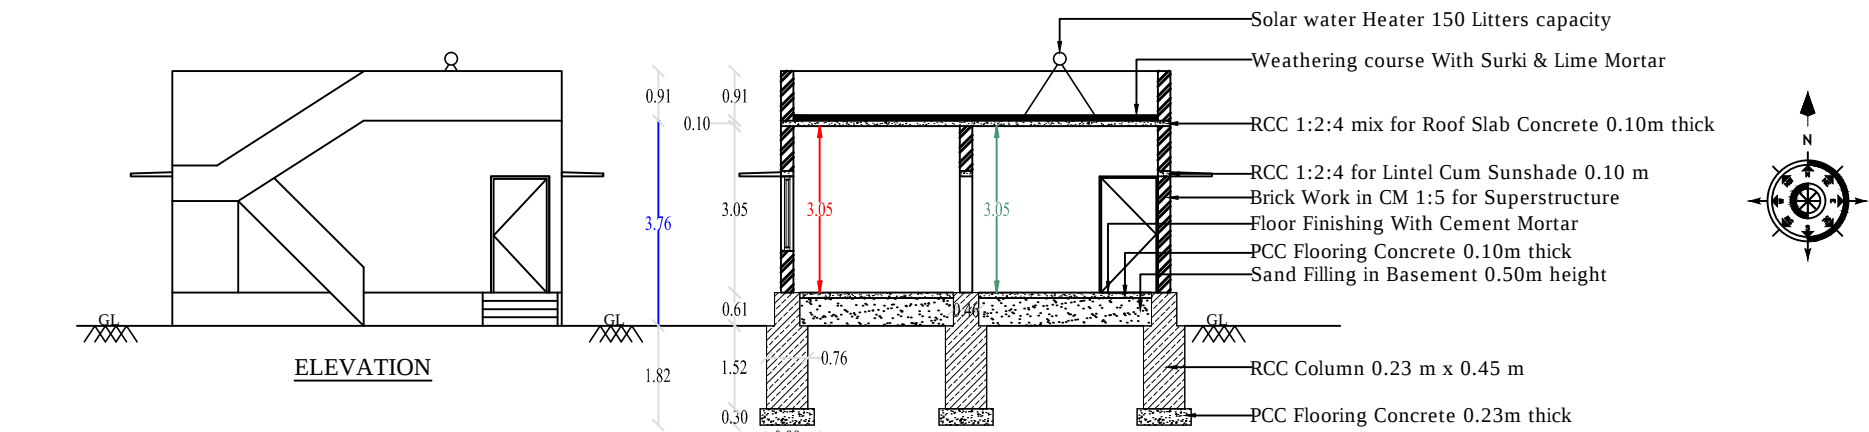


The floor plan shows a rectangular building with overall dimensions of 7.14m by 9.69m. The layout includes:

- Bed (Top Left):** 3.05 x 3.05m
- Toilet:** 1.83 x 1.52m
- Pooja:** 1.42 x 1.52m
- Hall:** 3.40 x 4.88m
- Kitchen:** 3.05 x 1.83m
- Bed (Bottom Left):** 3.05 x 2.52m
- Portico:** 3.63 x 2.68m
- Staircase:** Located between the two beds, with an 'Up' arrow indicating the direction.

Dimensions and spacing are provided for all walls and openings. The plan also shows various doors (D), windows (W), and a gate (G) leading to the portico.

FLOOR GROUND

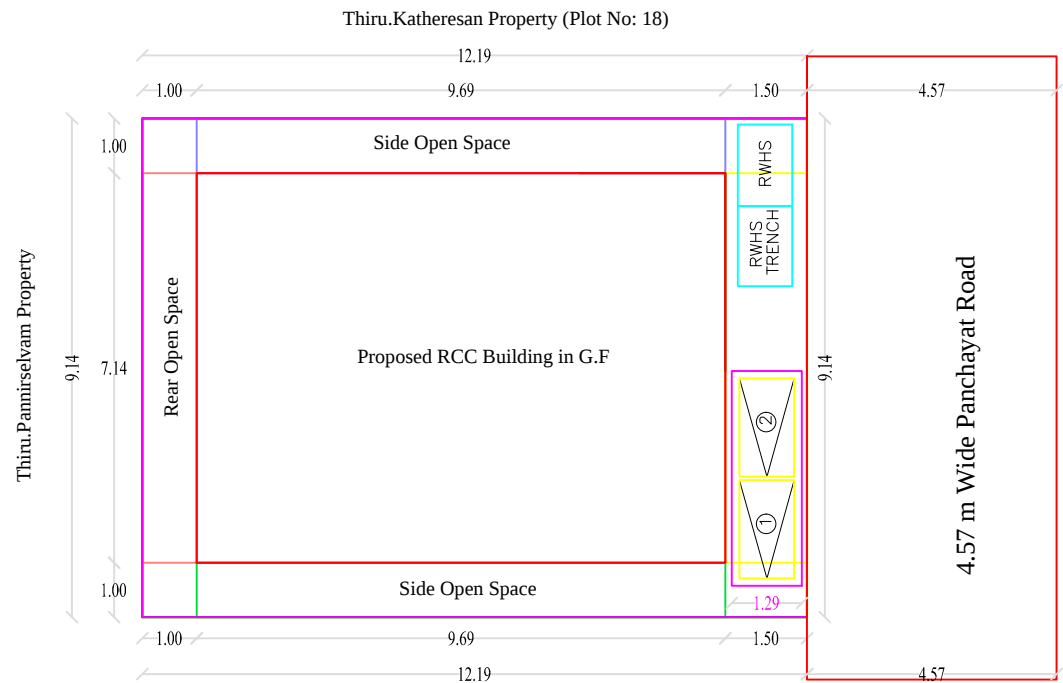


SITE PLAN (SCALE 1:100)


```

PLAN INFO
PLOT_AREA_M2=111.48
AS_AT_SITE=111.47
FMB_OR_PLR=111.95
AS_PER_DOCUMENT=111.48
SURVEY_NO=525/16
PATTA_NO=2373
PREMIUM_FSL_REQUIRED=NO
BLOCK_1_MEMBER_COUNT=1
OSR_APPLICABLE=NO
OSR_SURREYBACK_RETAIN=NOT APPLICABLE
IS_APPROVED_LAYOUT=YES
SINGLE_FAMILY_BLDG=YES
CRZ=NO
SECURITY_ZONE=NO
ACCESS_WIDTH_M=50.00
WHETHER_GOVT_OR_AIDED_SCHOOL=NO
ROAD_WIDTH=4.57
ROAD_LENGTH=50.00
AVG_PLOT_DEPTH=12.19
AVG_PLOT_WIDTH=9.14
LAND_USE_ZONE=EUZ
PLOT_No=19
DISTRICT=SALEM
TALUK=SANKARI
RWH_DECLARED=YES
BUILDING_NEAR_TO_RIVER=NO
AREA_TYPE=OTHERS
BUILDING_NEAR_MONUMENT=NO
BUILDING_NEAR_GOVTT_BLDG=NO
ORGANIZATION_TYPE=PRIVATE
PROVISION_FOR_GREEN_BUILDINGS_AND_SUSTAINABILITY=YES
FIRE_PROTECTION_AND_FIRE_SAFETY_REQUIREMENTS=YES
NOC_FOR_CONSTRUCTION_NEAR_MONUMENT=NO
NOC_FIRE_DEPT=YES
JURISDICTION_TYPE=PANCHAYAT
IS_SWIMMING_POOL_EXISTS=NO
IF_HERITAGE_TOWN_LESS_THAN_1KM_RADIUS=NO

```

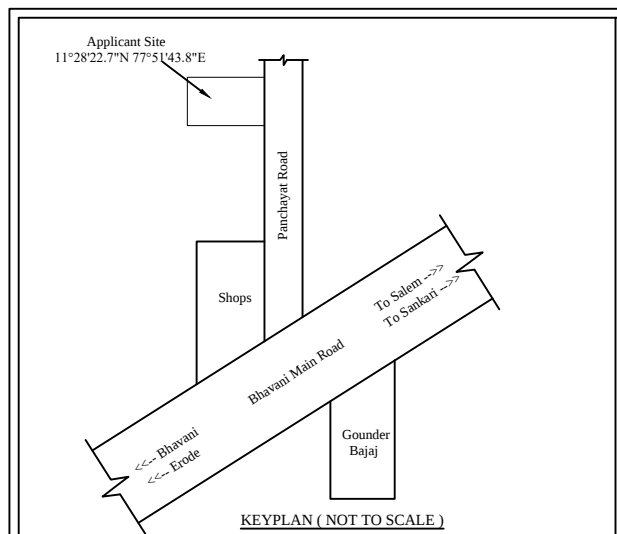

KEYPLAN (NOT TO SCALE)

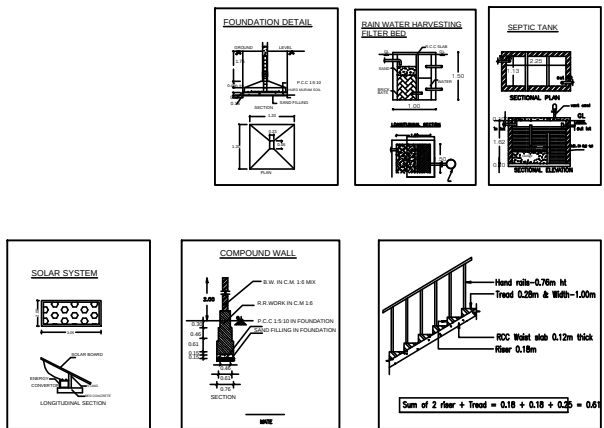

Plan Showing the Proposed RCC Terraced Ground Floor Dwelling House Construction at New R.S.F.No: 525/16, Old R.S.F.No: 525/2D1E2A, Plot No: 19, Chinnagoundanur Village & Panchayat, Malaiadivaram Street, Chinnagoundanur, Sankari Taluk, Salem District.

Applicant :-

Tmt.S.Tamilarasi, W/o.Thiru.Prabaharan.

AREA DETAILS	SQ.M	SQ.FT
Area of the Applicant Site (As on Document)	111.48	1200.00
Area of the Proposed RCC Building in G.F	69.19	744.75
Carpet Area of the Proposed RCC Building	33.58	361.45
Area of the Open Space	42.29	455.25

JOINERY DETAILS:-

Main Door	MD	1.00 x 2.13 (3'3" x 7'0")	Door	D	0.91 x 2.14 (3'0" x 7'0")
Door	D1	0.76 x 2.13 (2'6" x 7'0")	Window	W	1.00 x 1.37 (3'3" x 4'6")
Opening	AO	0.91 x 2.13 (3'0" x 7'0")	Ventilator	V	0.91 x 0.61 (3'0" x 2'0")

ALL DIMENSIONS ARE IN "METER"

ALL ROOMS ARE HAVING SUFFICIENT "VENTILATION"

U DROP WILL BE PROVIDED IN THE OUTLET

COLLECTION TANK WATER WILL BE REUSE TOILET & BATH ROOM OUTLET

SOLAR WATER HEATER SYSTEM OF 180LIT CAPACITY IS TO BE PROVIDED (1NOS)

INDEX:-

SCALE - 1:100

APPLICANT SITE BOUNDARY SHOWN IN

PROPOSED RCC BUILDING SHOWN IN

RWHS SHOWN IN

APPLICANT

ENGINEER

S. Tamm

Er. K. KAVIN, B.E.,
Reg. Civil Engineer
THE TUSKER CONSTRUCTIONS
10/35A, Vattamalai, Gandhi Nagar,
Sankari(Tk), Salem(Dt)-638 183.
Ph: 99653 15456.