



PLAN SHOWING THE PROPOSED AC SHEET ROOF WORKING HALL CONSTRUCTION IN GROUND FLOOR, AT S.F.NO: 649/2B, 649/3B1, KATHERI VILLAGE & VILLAGE PANCHAYAT, PLOT NO: 5 & 95, HIGHWAY GREEN PARK, VALAYAKKARANUR(PO), KATHERI, SANKIRI TALUK, SALEM DISTRICT.








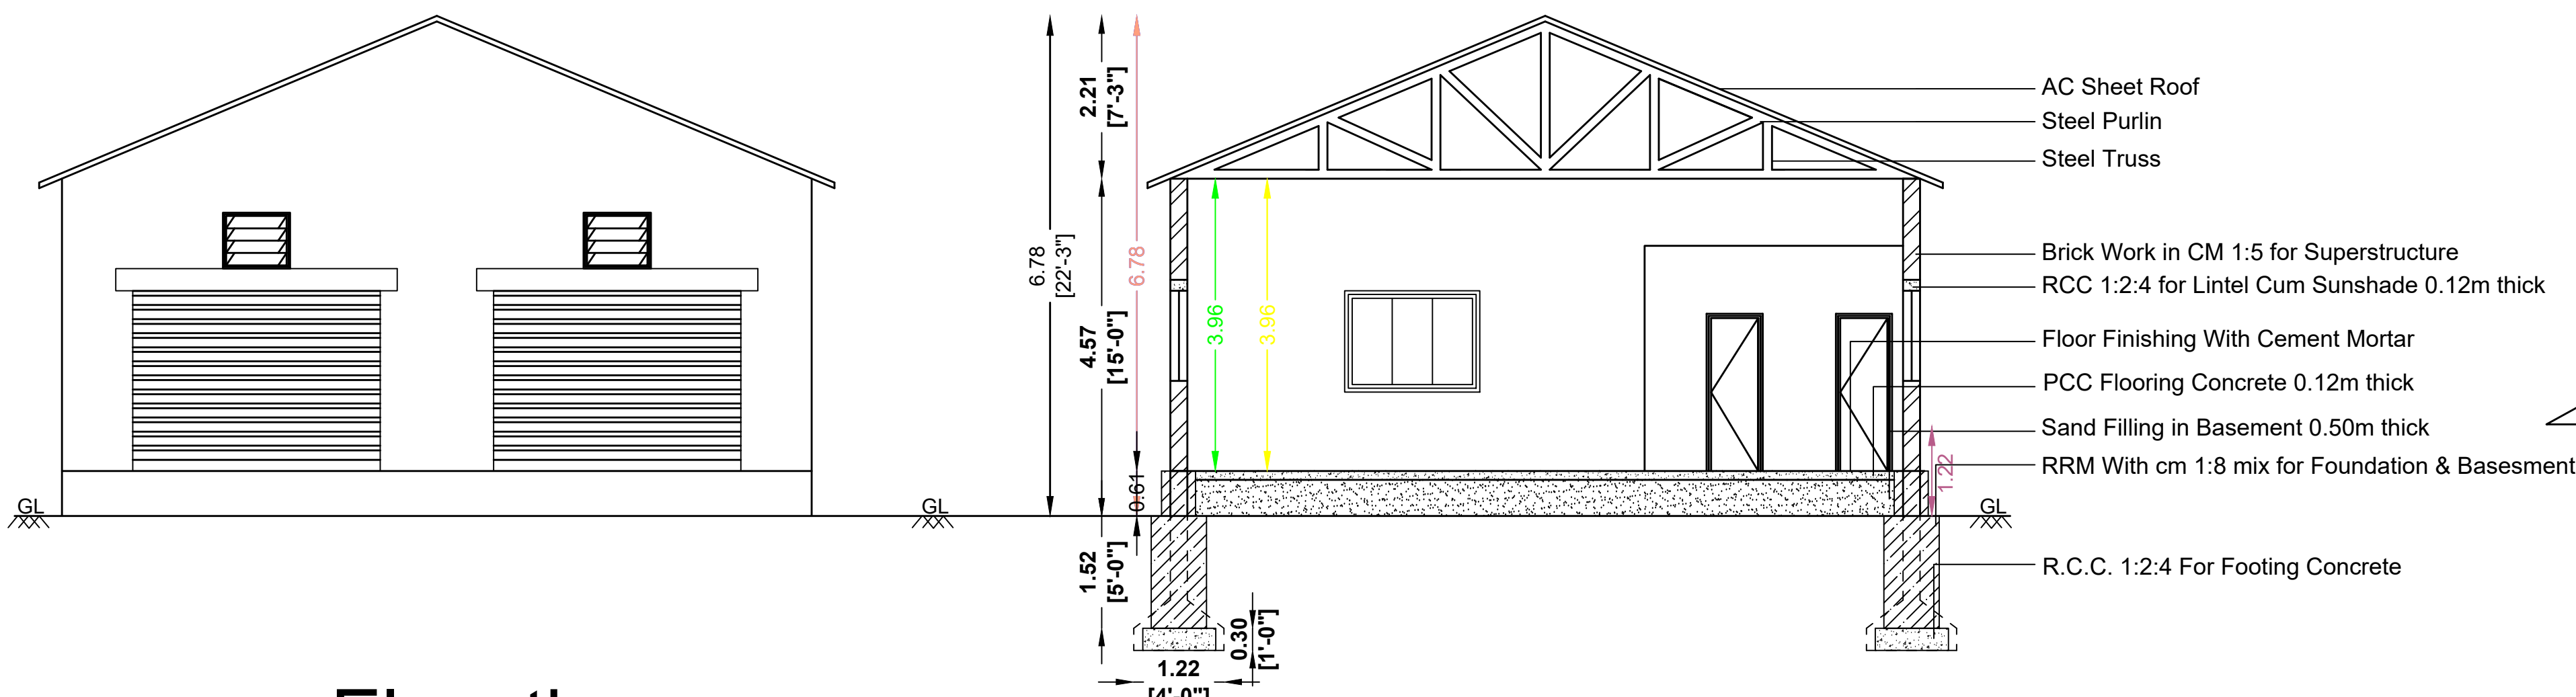


Elevation


SECTION ON AB

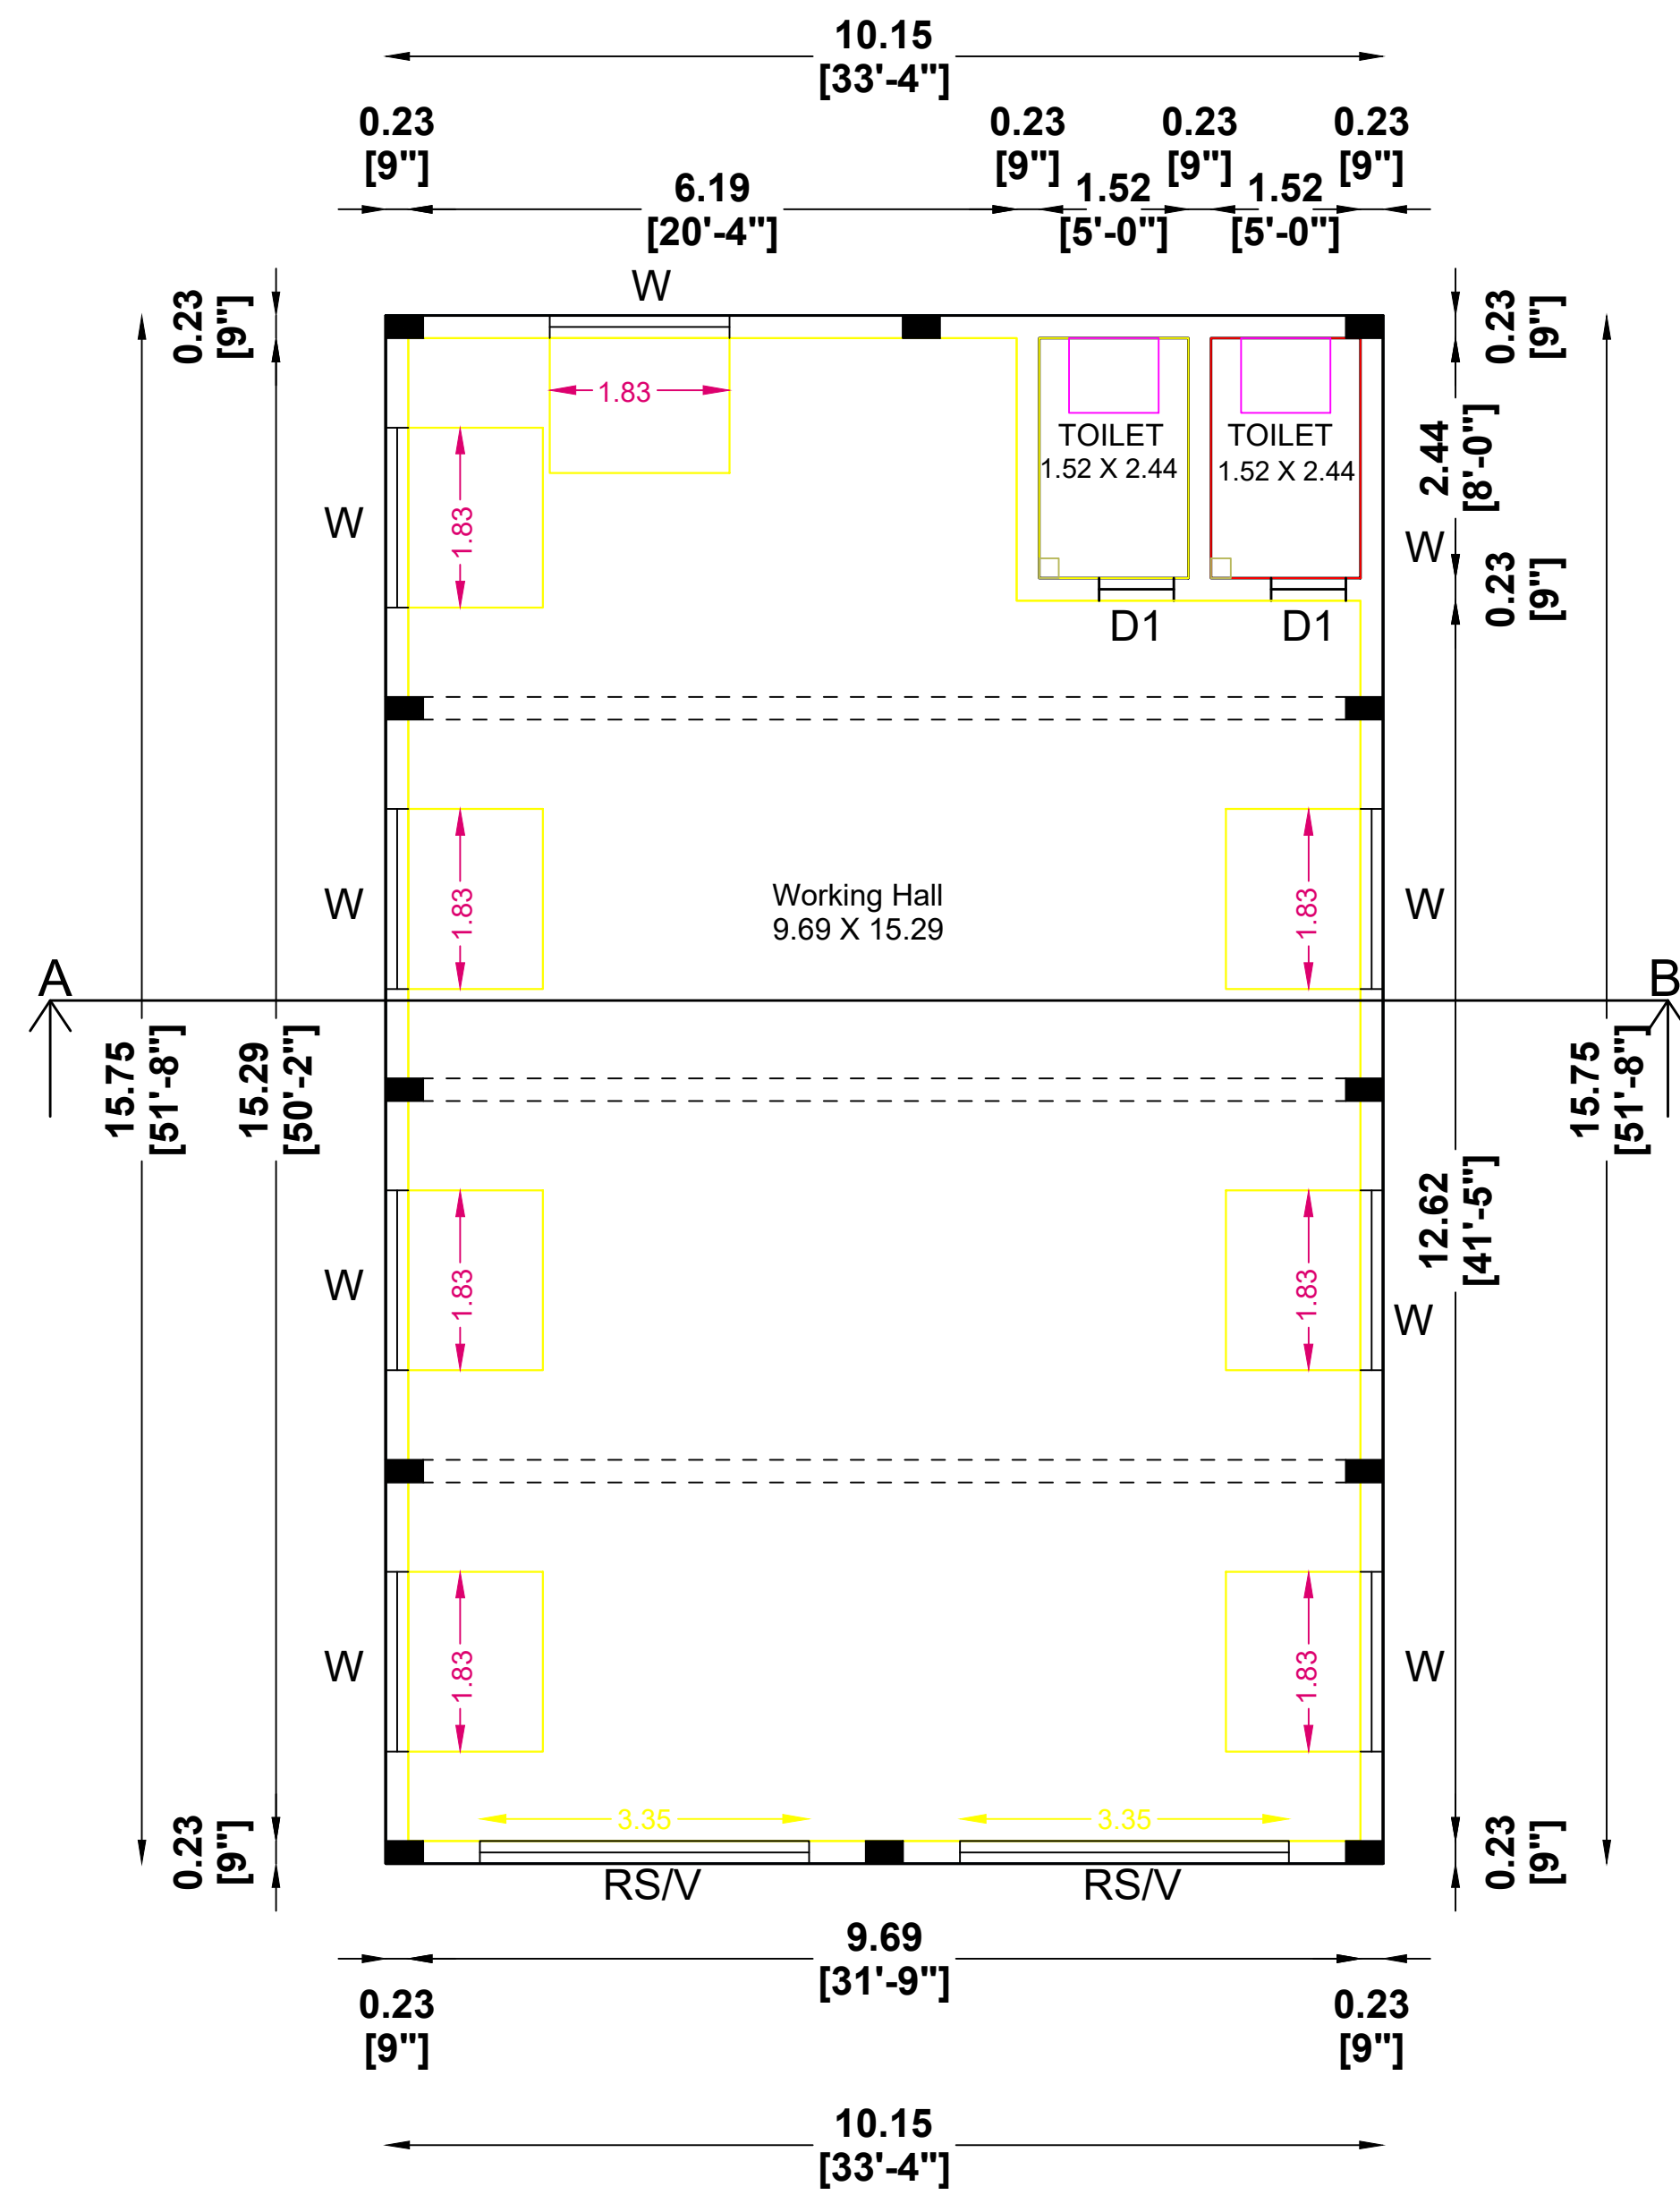


PLAN

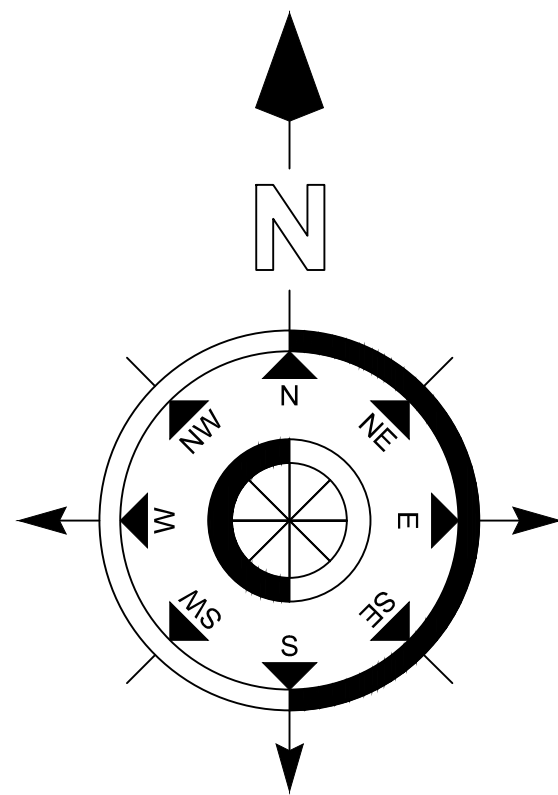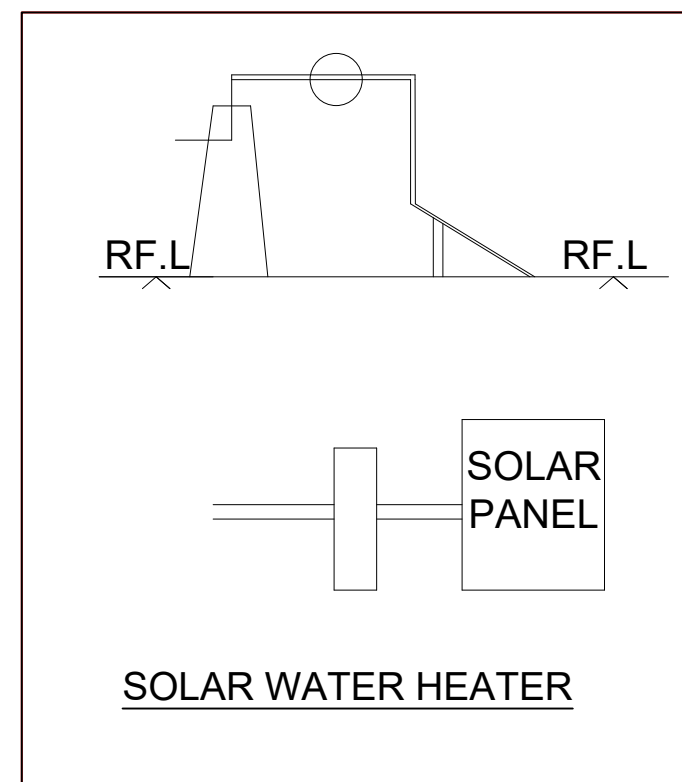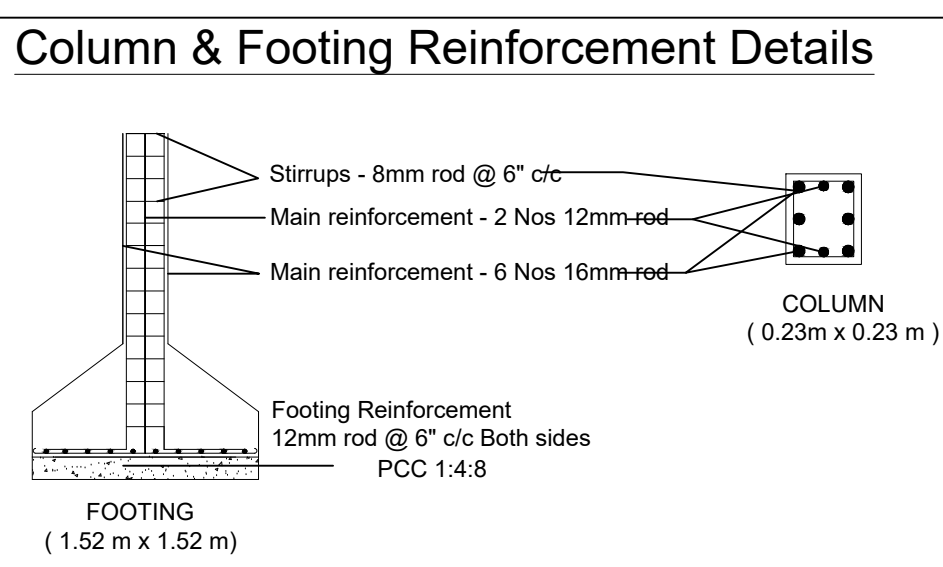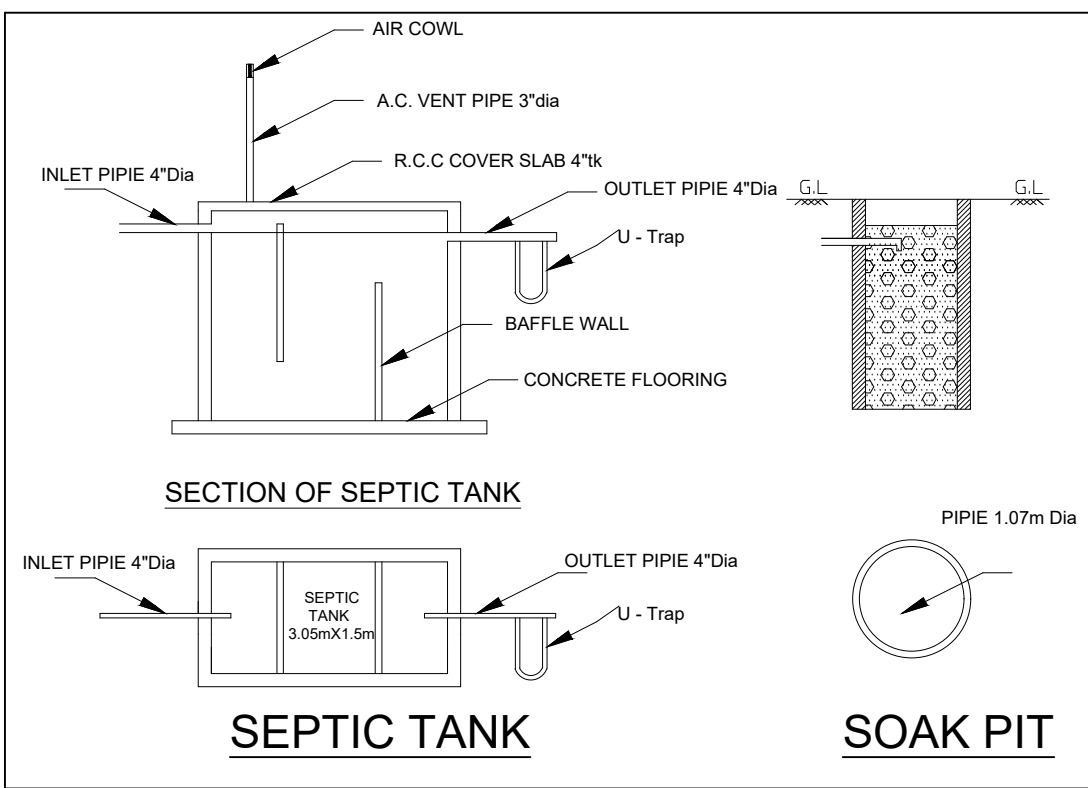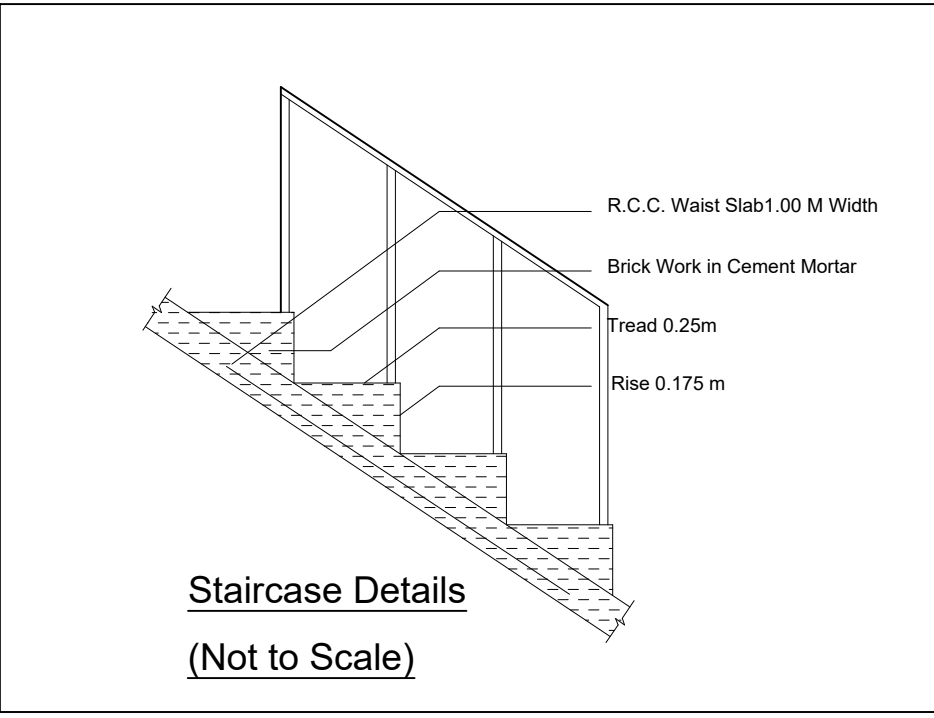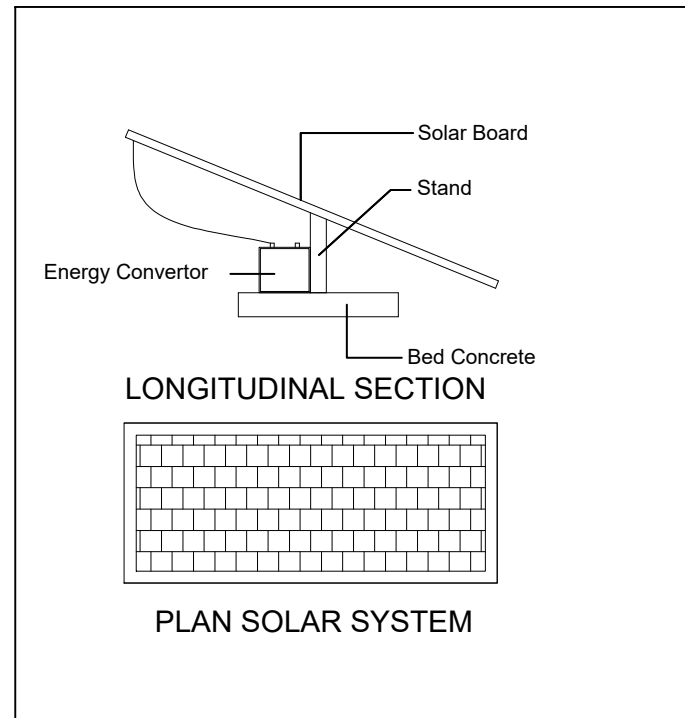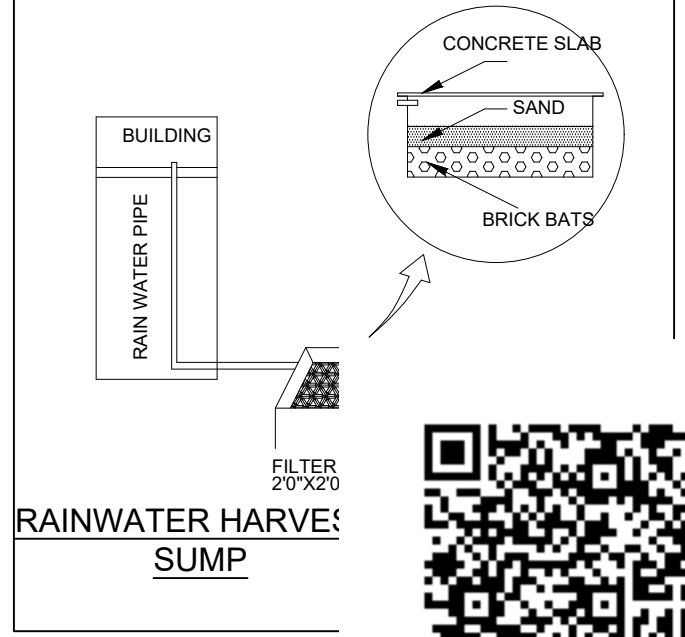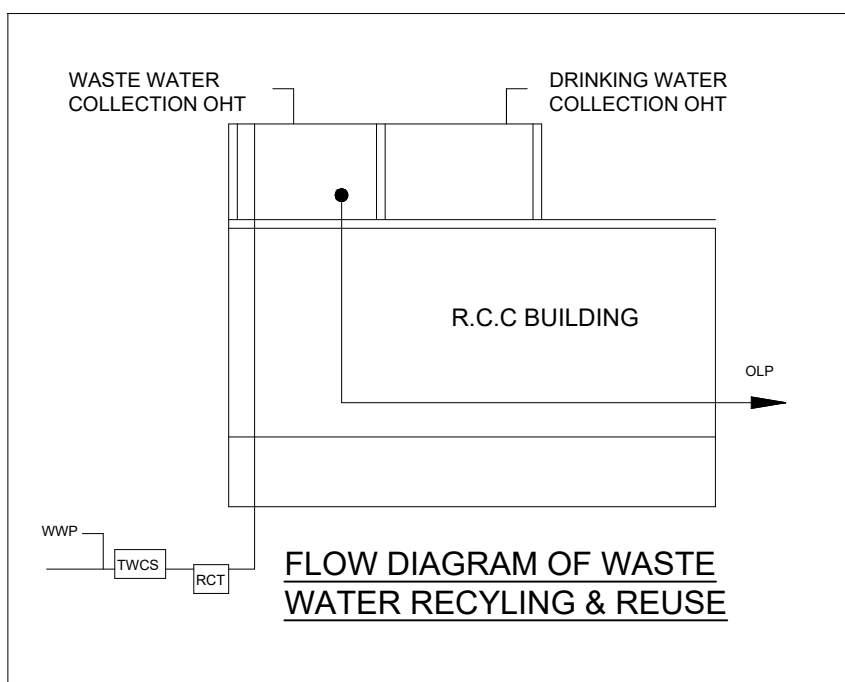

9.14M Wide East- West Panchayat Road

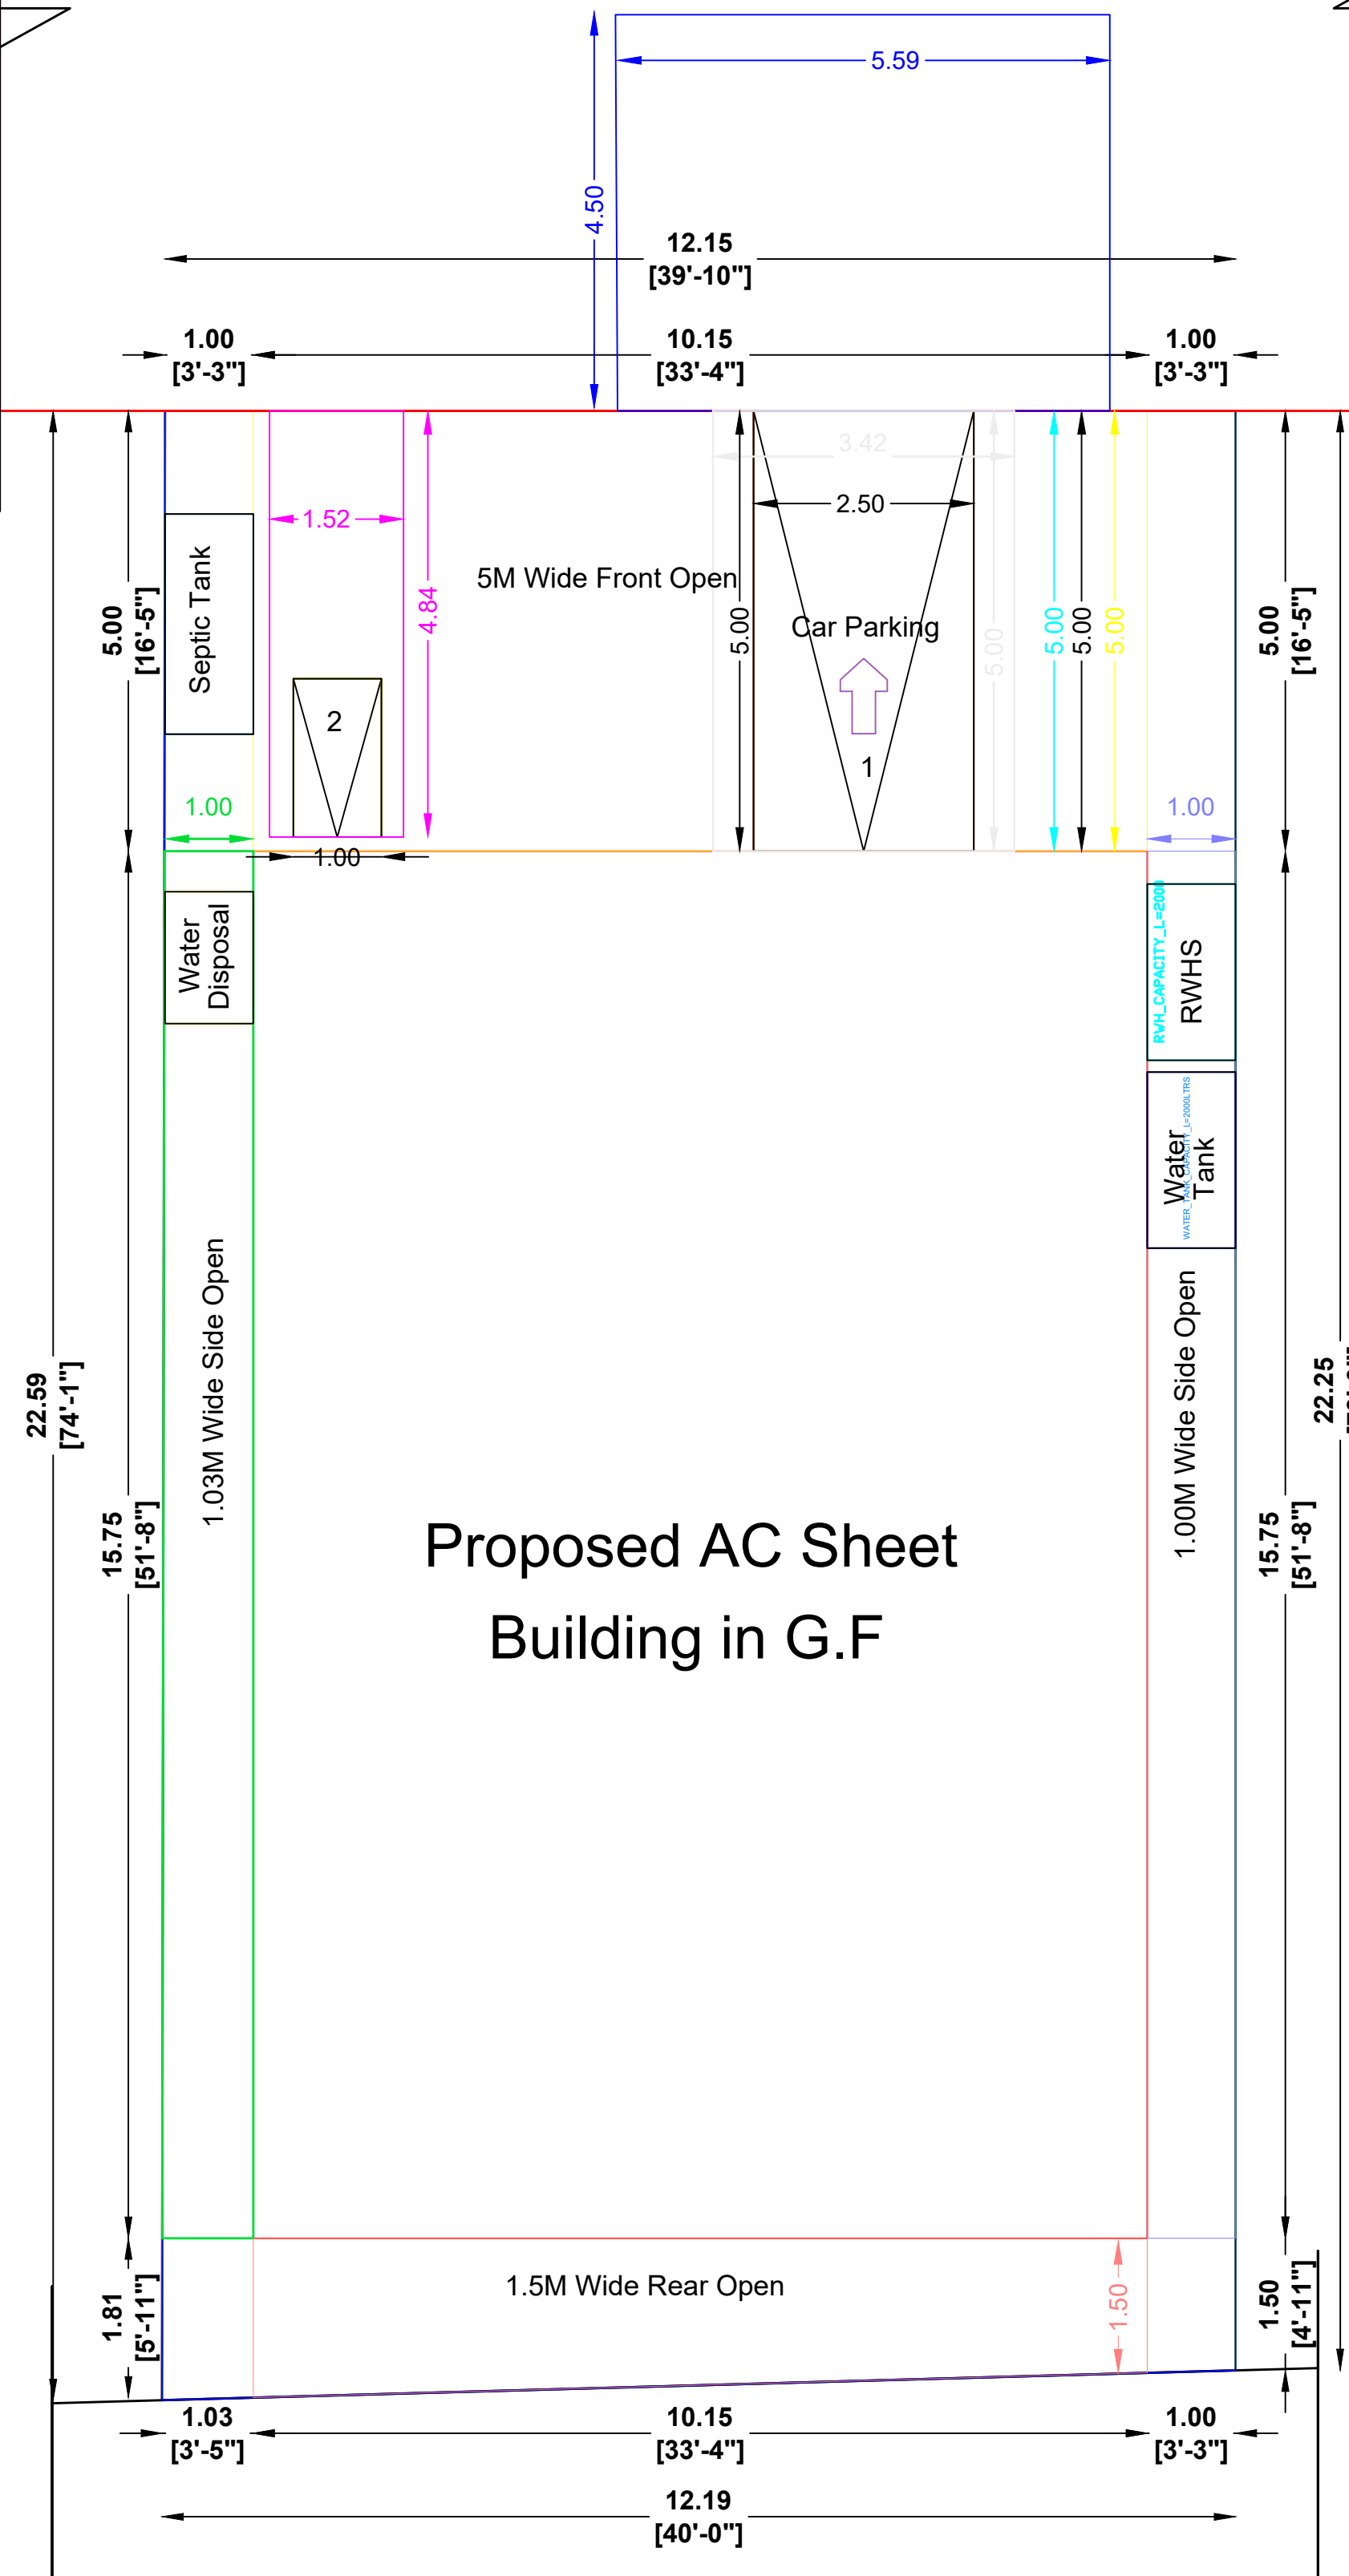

SITE PLAN (SA=CALE 1:100)

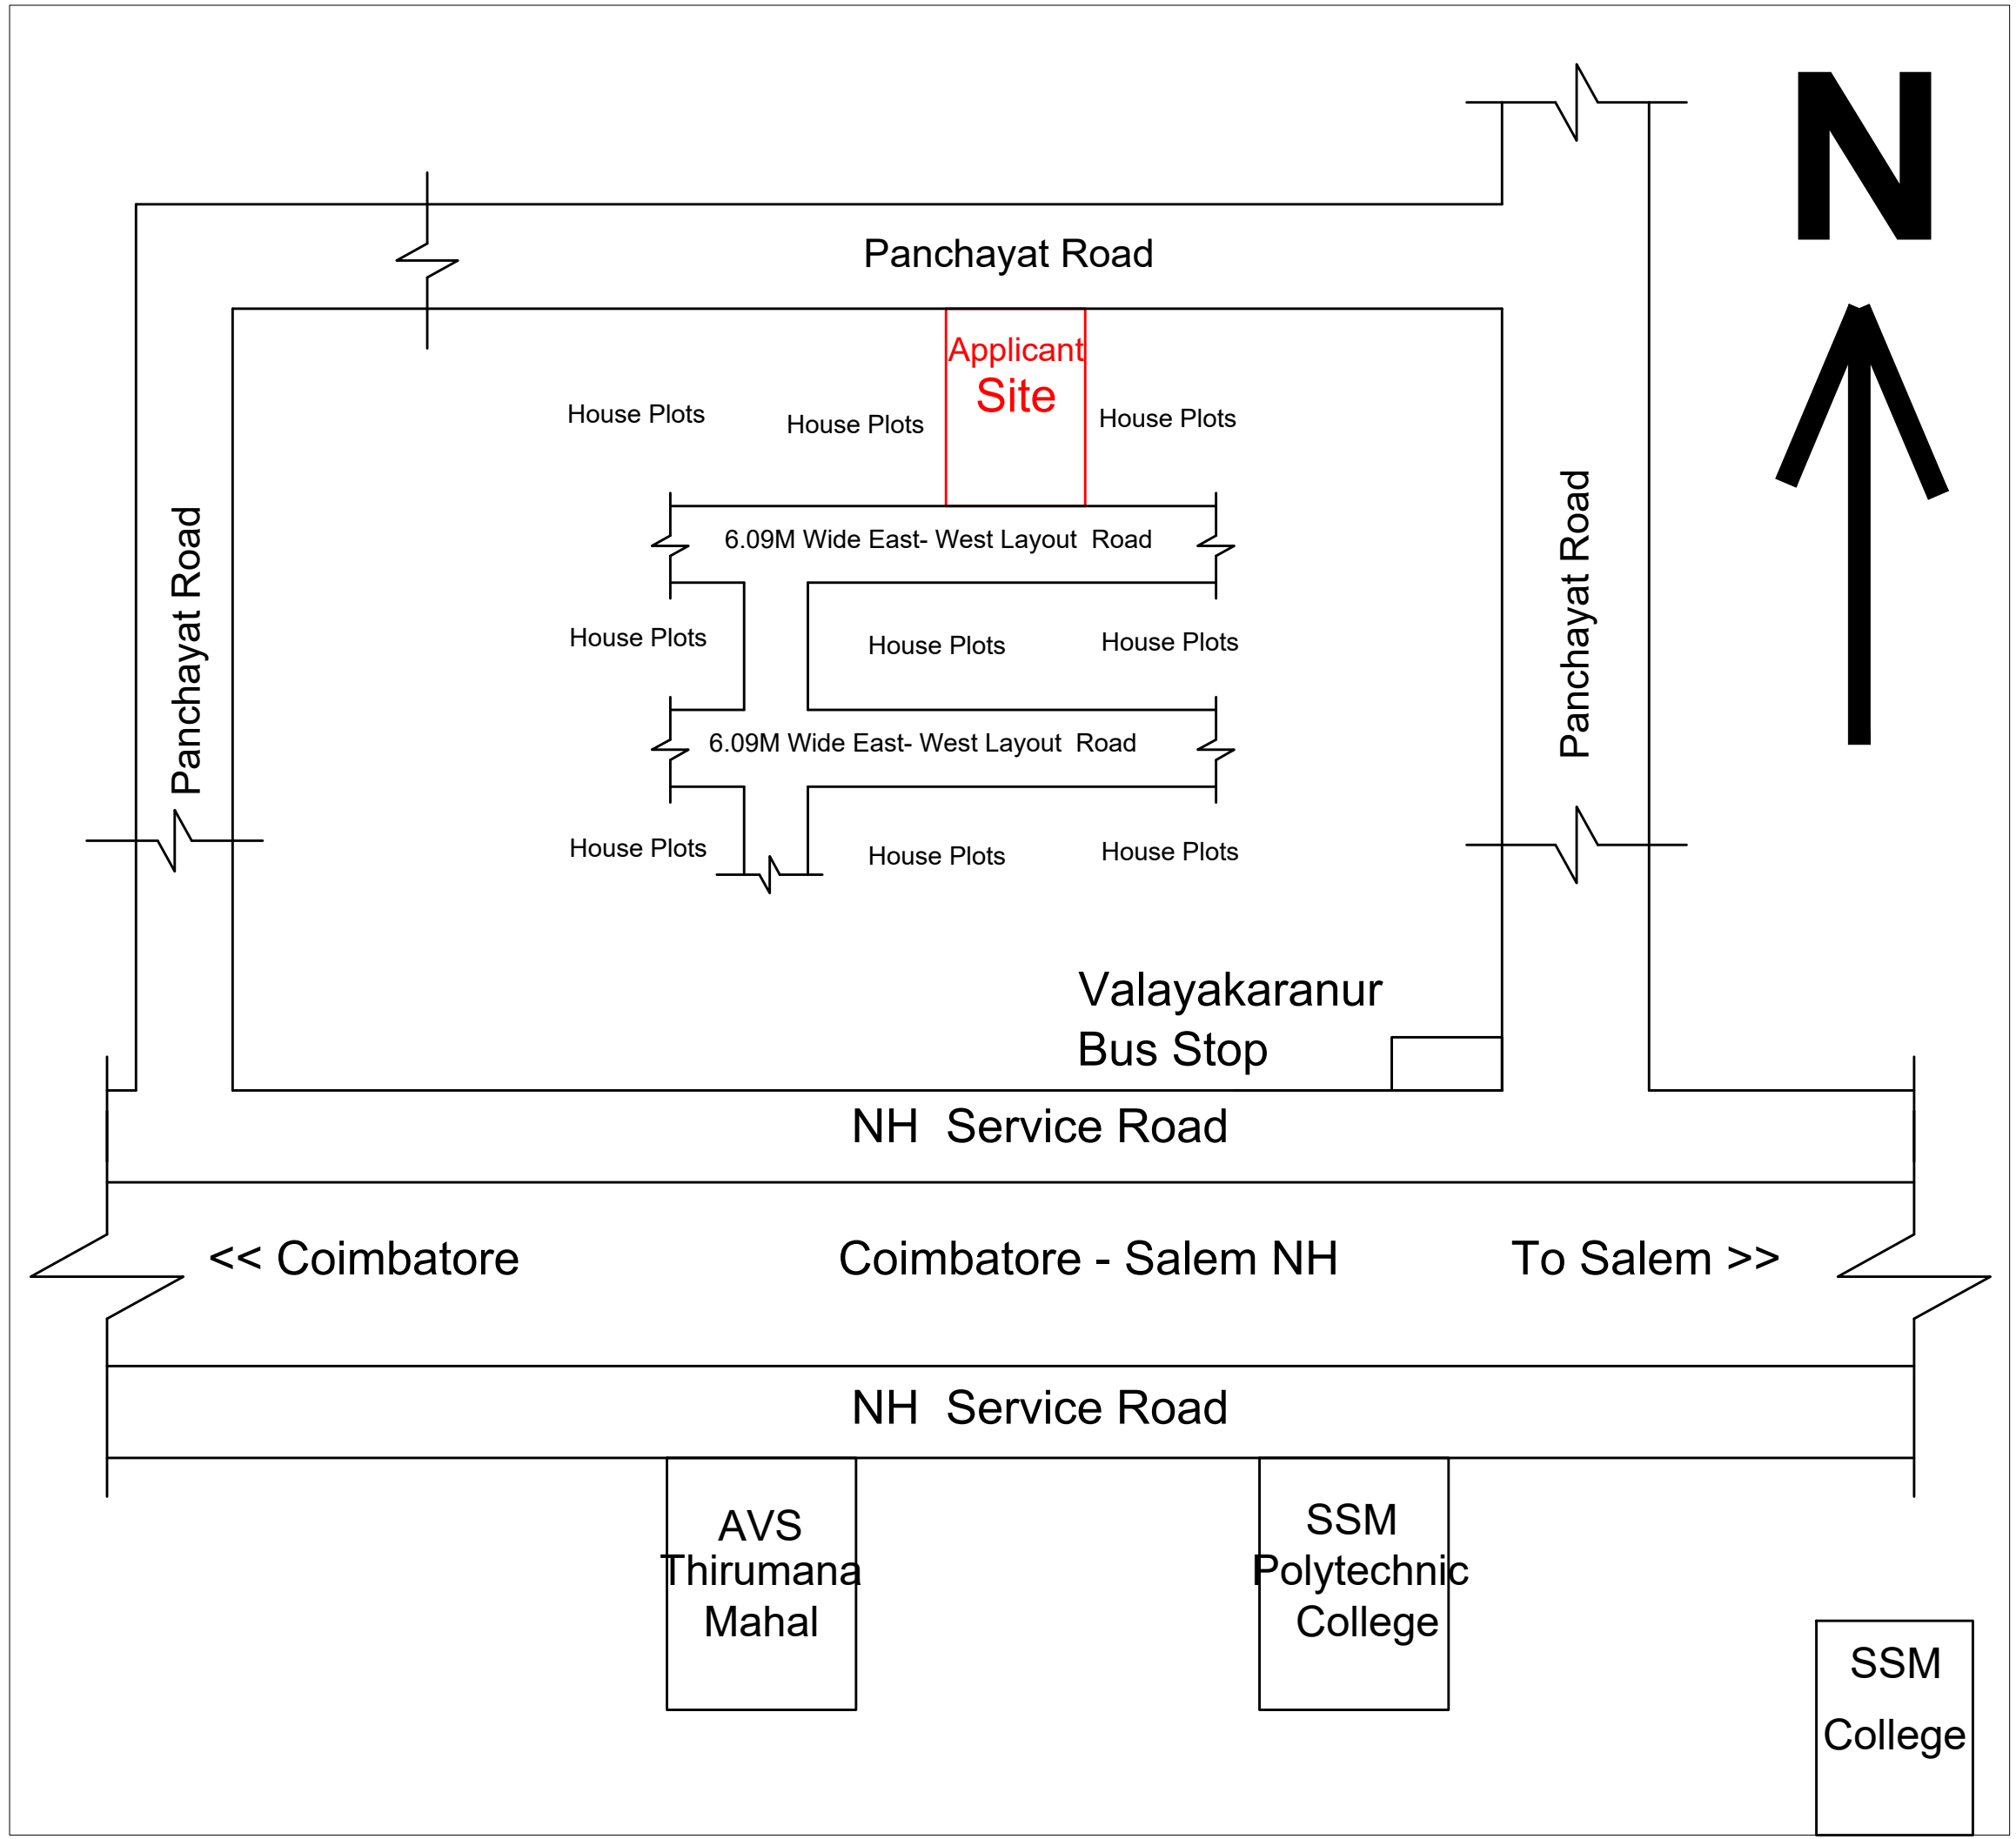

Keyplan (Not To Scale)

APPLICANT :-

Tmt. R.Kalaivani.D/o. Thiru. Ramesh

AREA OF THE DETAILS :-	Sq.M	Sq.F
AREA OF THE APPLICANT SITE (AS ON DOCUMENT)	272.85	2937.85
AREA OF THE APPLICANT SITE (AS ON PATTa)	272.85	2937.85
AREA OF THE PROPOSED AC SHEET BUILDING IN G.F	159.86	1720.72
CARPET AREA OF THE PROPOSED AC SHEET BUILDING IN G.F	138.82	1494.24
AREA OF THE OPEN SPACE	112.99	1216.21

JOINERY DETAILS			
ROLLING SHUTTER	RS	3.35 x 2.44	11'0" x 8'0"
DOOR	D	1.22 x 2.13	4'0" x 7'0"
WINDOW	W	1.83 x 1.37	6'0" x 4'6"
VENTILATOR	V	0.91 x 0.61	3'0" x 2'0"

PLOT COVERAGE	=	159.86 / 272.85	X 100	=	58.59%
F.S.I	=	159.86 / 272.85		=	0.59

SCALE 1 : 100

APPLICANT

ENGINEER

R. Kalaivani

Er. N. Senthilvelavan, B.E., M.I.E., F.I.V.,
Chartered Engineer & Registered Valuer,
SURYA ENGINEERS
25, Old Post Office Road,
Dr. N.A.Murugesan Hospital Upstairs,
SANKARI - 637301. Salem Dt.
Cell: 98427 37379