


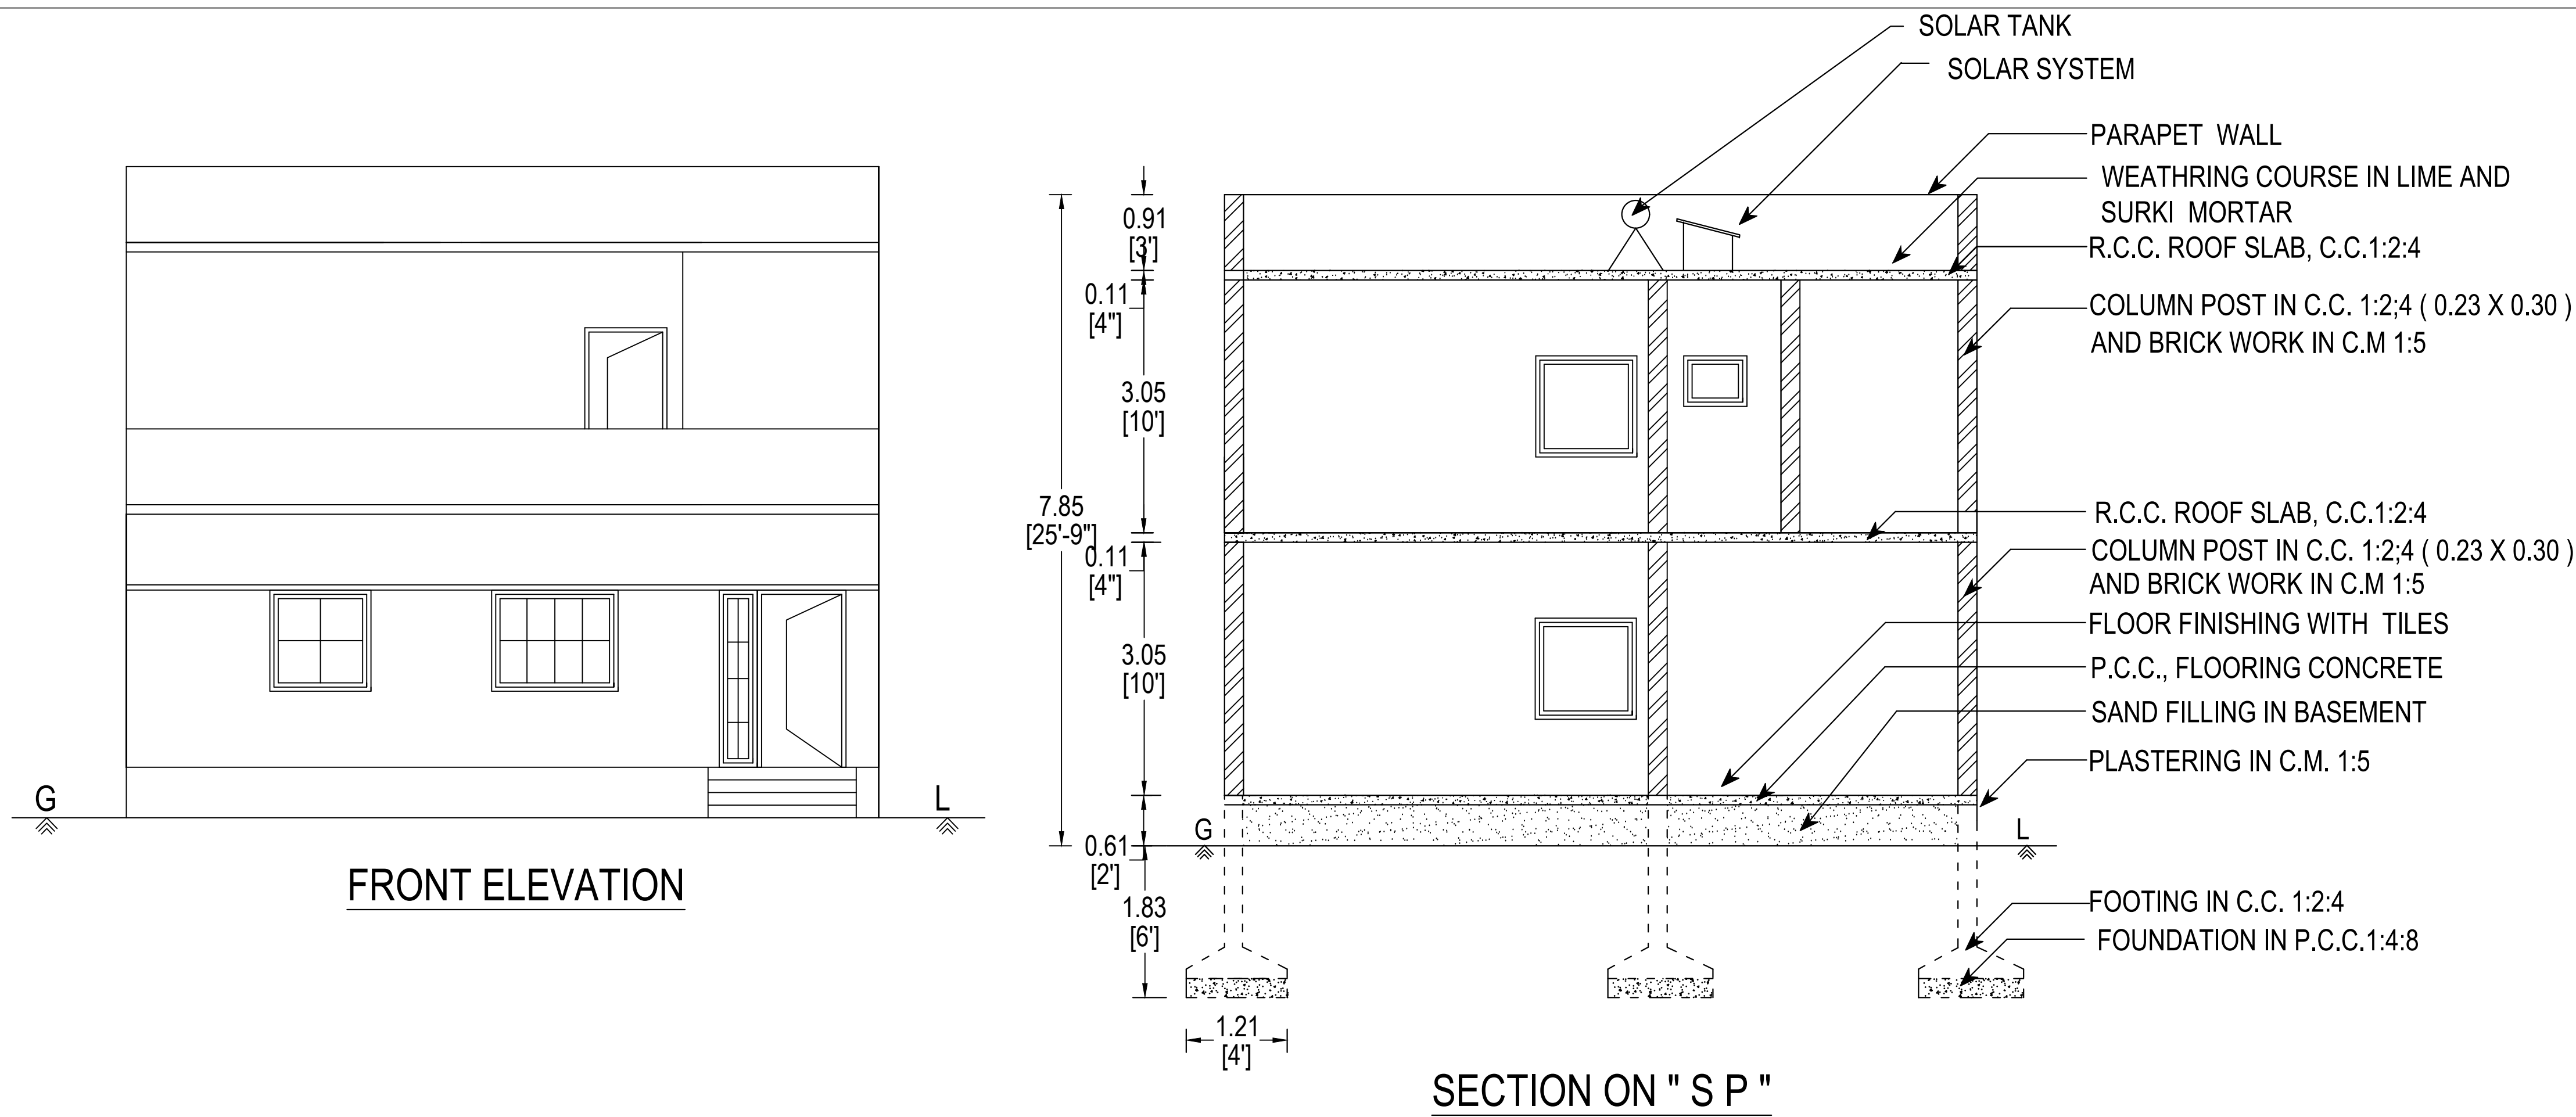



PLAN SHOWING THE PROPOSED CONSTRUCTION OF R.C.C. TERRACED ROOF GROUND & FIRST FLOOR

RESIDENTIAL BUILDING PURPOSE AT S.F. NO: 463/20A ,NEW SUB-DN.S.F. NO:463/20A1, PATTA NO: 2570,


AT ROYALUR, CHINNAGOUNDANUR VILLAGE & PANCHAYAT, SANKARI UNION & TALUK, SALEM DISTRICT,

APPLICANT : Tmt. P.NAGARATHINAM, W/O. THIRU.S. PERUMAL.

SITE PLAN
(SCALE 1: 200)

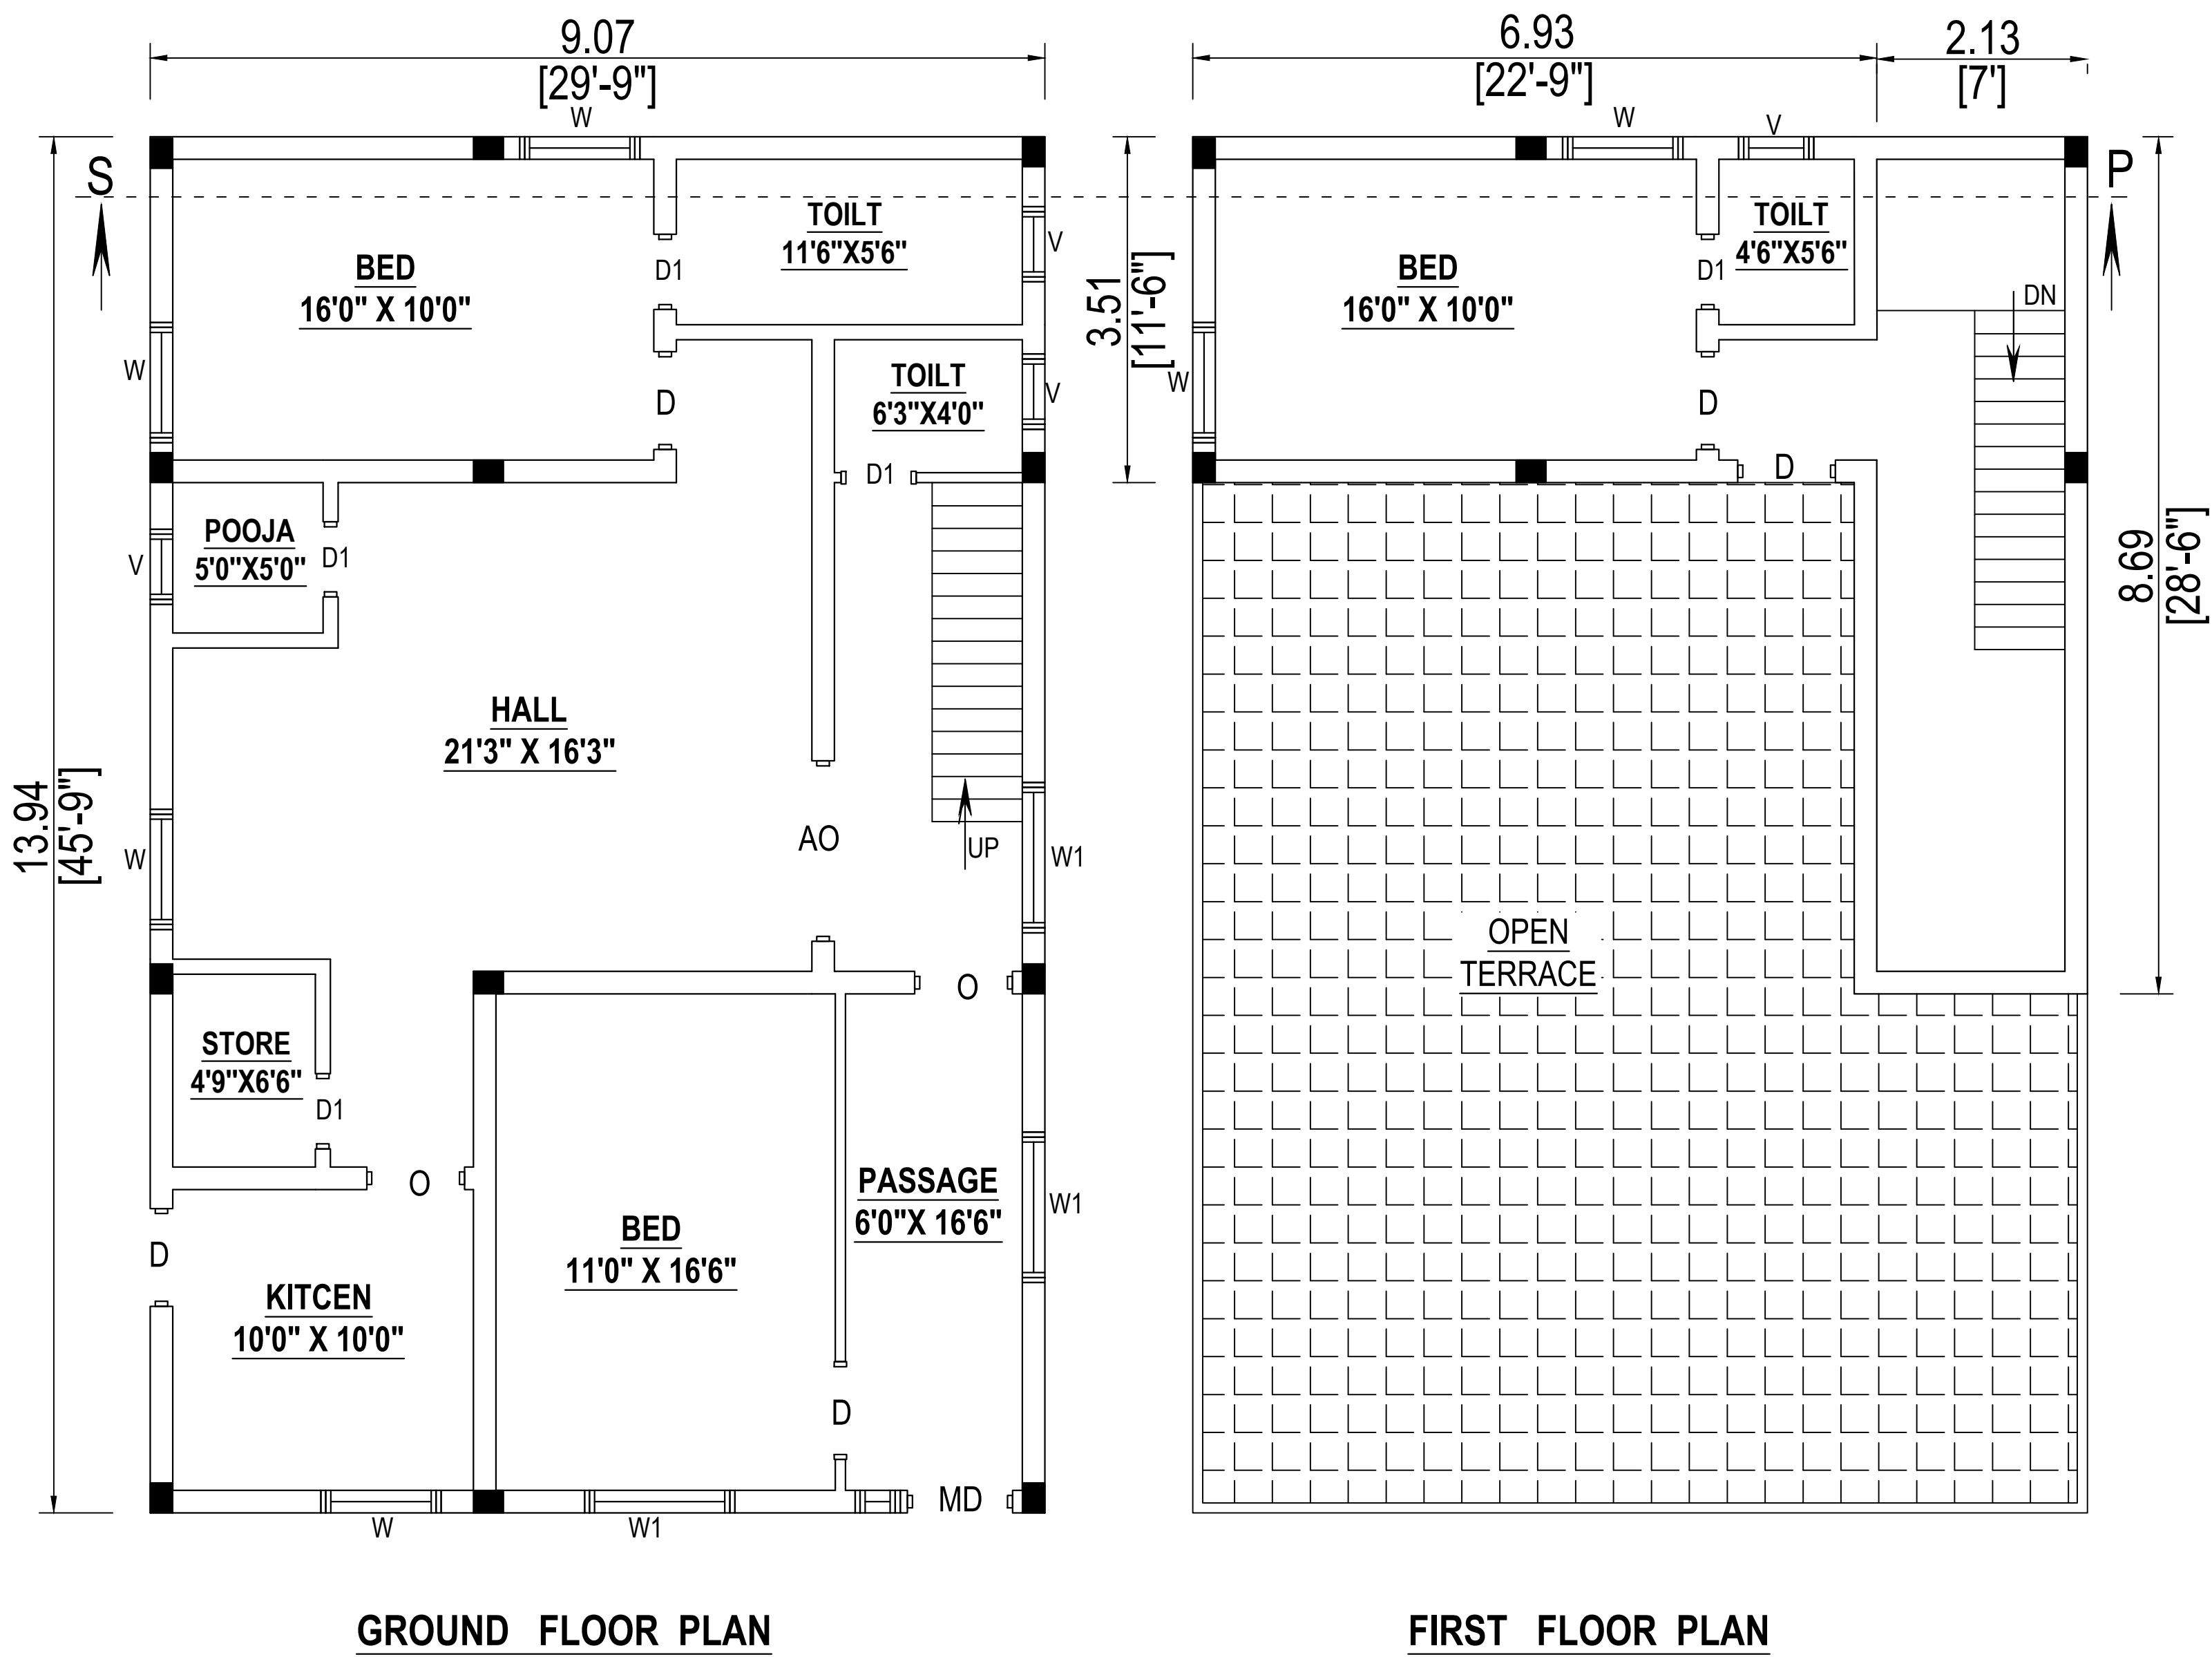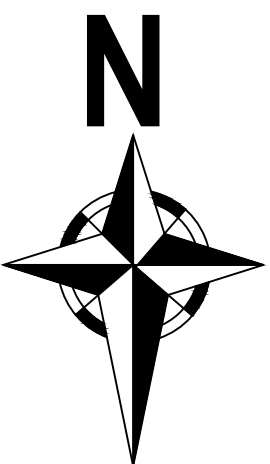

S.F NO: 463/19
KARUPPANA GOUNDER
VAGAYARA LAND &
S.F NO: 463/20B2
SUBRAMANI LAND

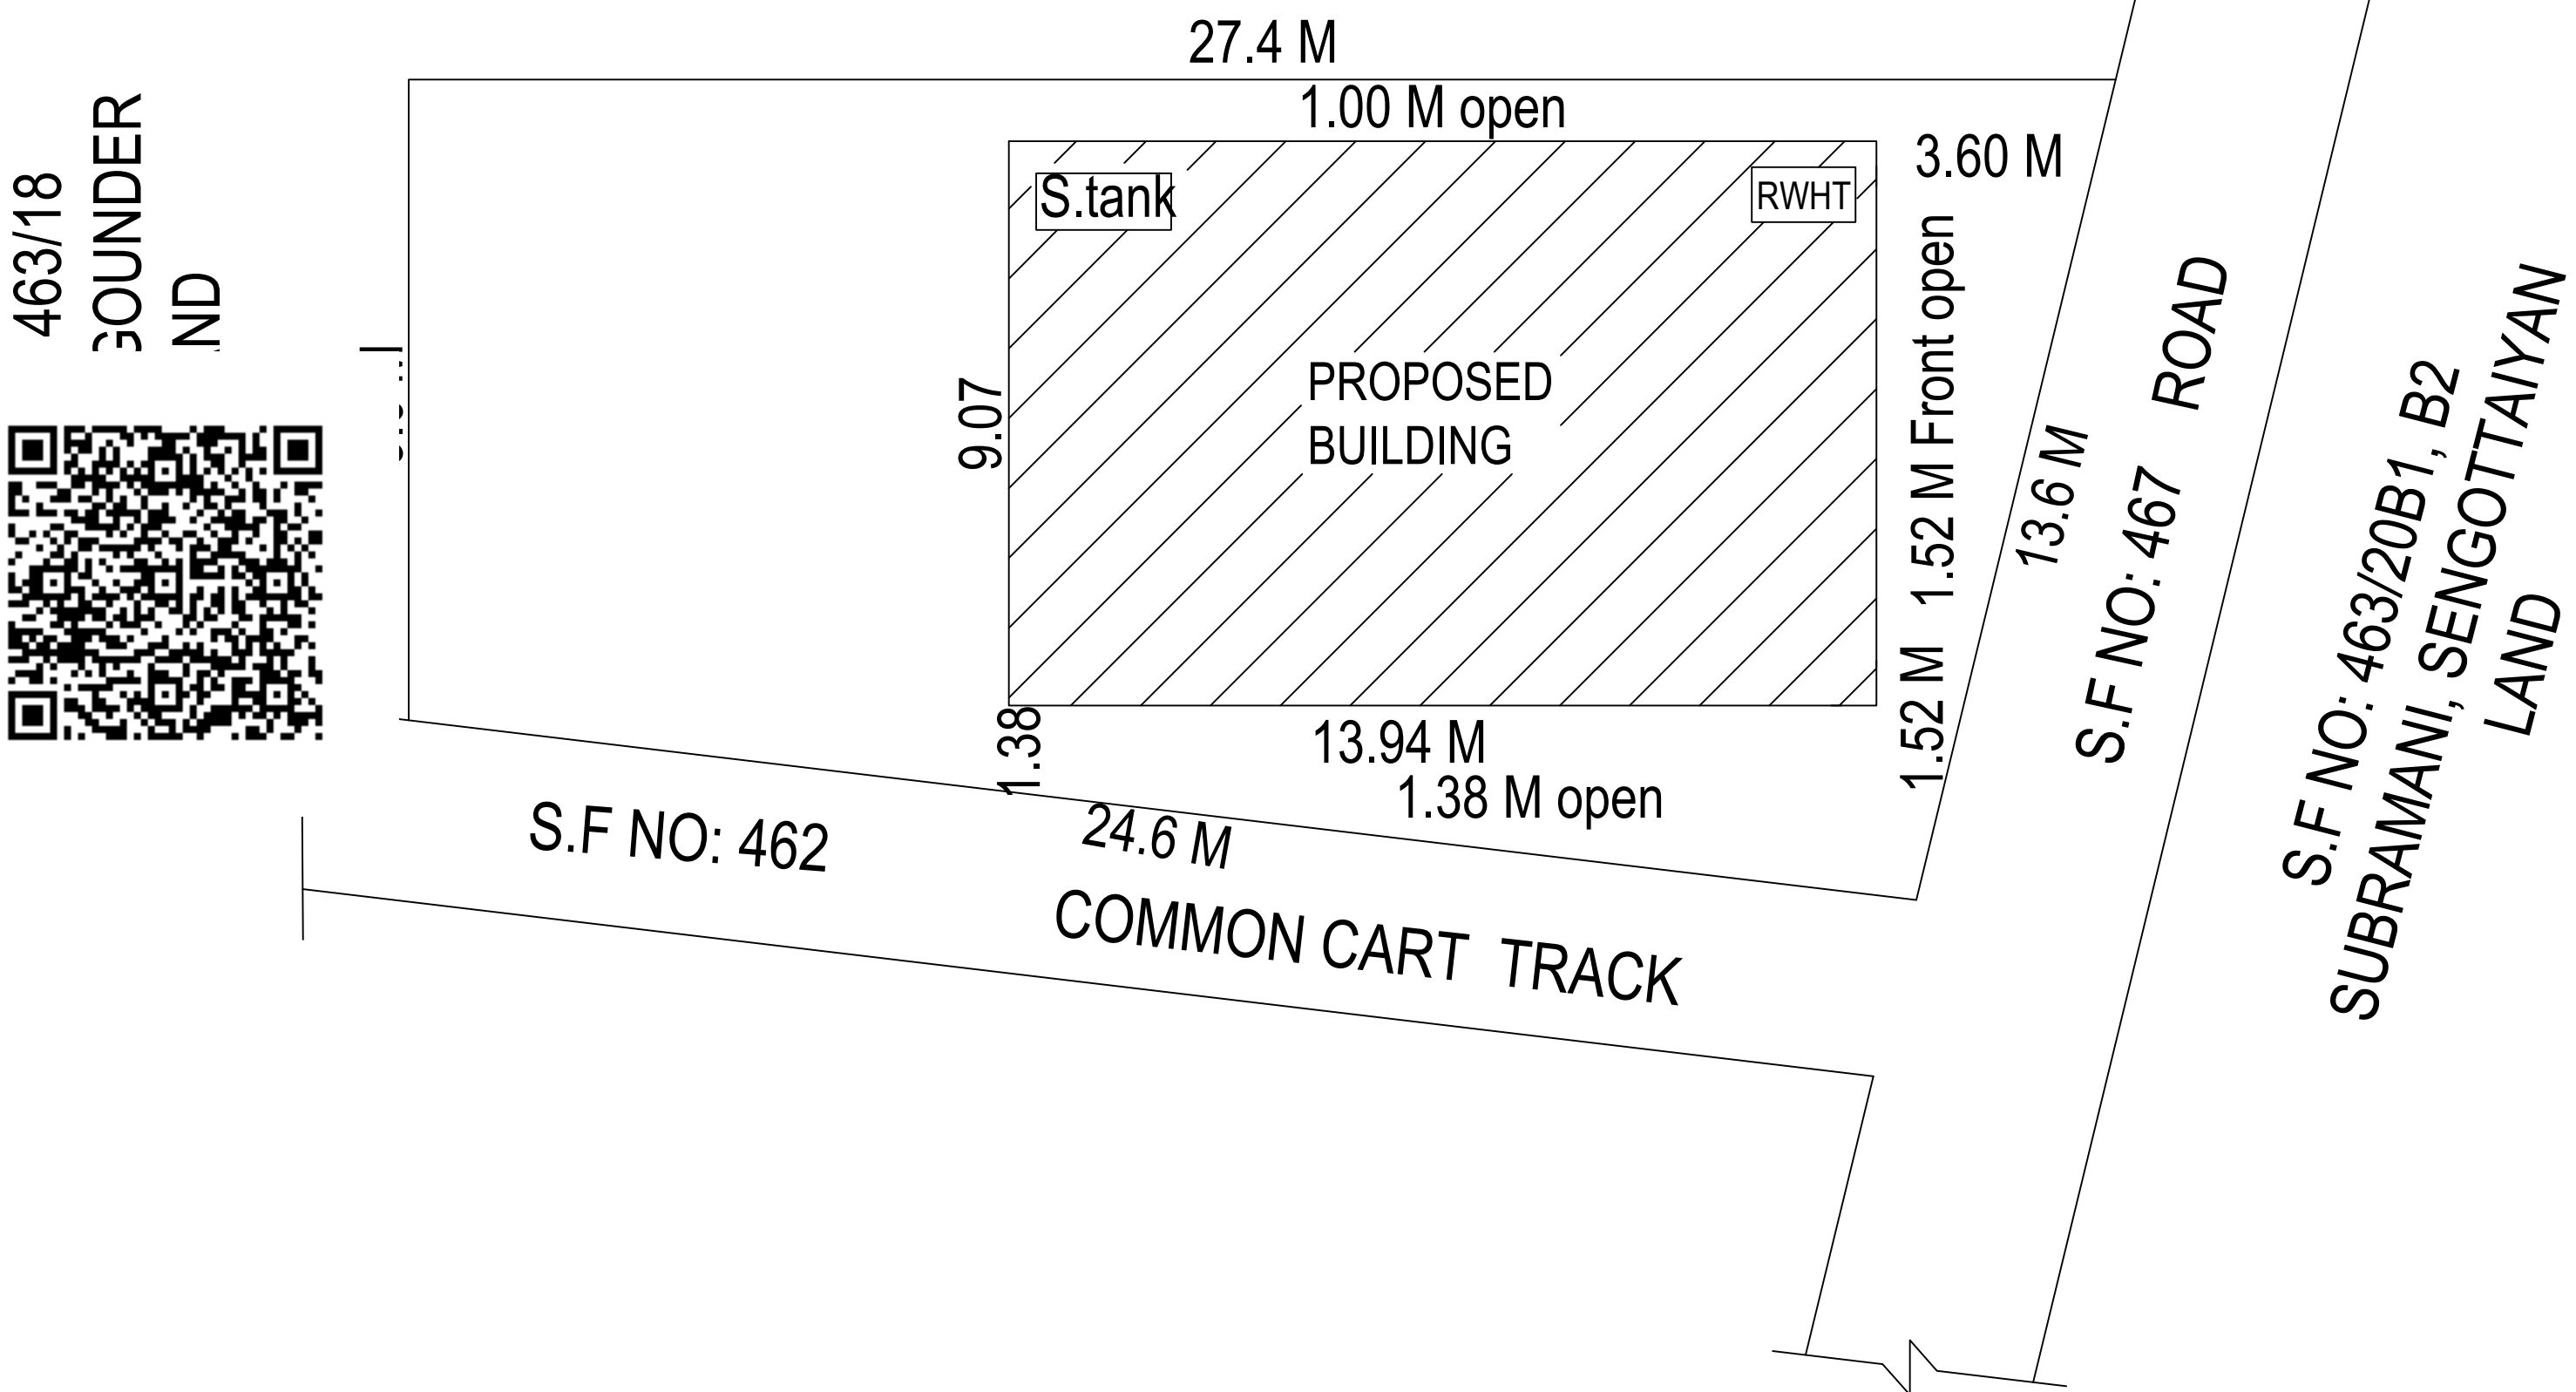

AREA STATEMENT	SQ.M.	SQ.F.T.
SITE AREA (7 CENT)	283.27	3049.20
PLINTH AREA G.F.	126.43	1361.00
PLINTH AREA F.F.	42.92	462.00
TOTAL AREA	169.35	1823.00
OPEN SPACE	156.84	1688.20
CARPET AREA IN G.F, & F.F.	93.18	1003.00

PRO.. SEPTIC TANK , .R.W.H. TANK ,
STAIRCASE, SOLAR SYSTEM, 1 Nos

MD	-	MAIN DOOR	-	1.52 X 2.13
D	-	DOOR	-	0.91 X 2.13
D1	-	DOOR	-	0.76 X 2.13
O	-	OPEN	-	1.22 X 2.13
W	-	WINDOW	-	1.22 X 1.22
W1	-	WINDOW	-	1.52 X 1.22
V	-	VENTILATOR	-	0.61 X 0.45

APPLICANT




P.NAGARATHINAM

ENGINEER

Er.P. SUBHASHINI, B.E.,
Namakkal / RE-III / Reg.No.1 / 2021
SARBE GROUPS
Register Engineer & Contractor
Sivasakthi Complex,
Trichy Road, Namakkal-637001
Cell : 97868 29885

98428 66698 , 81441 50070

RAIN WATER HARVESTING TANK

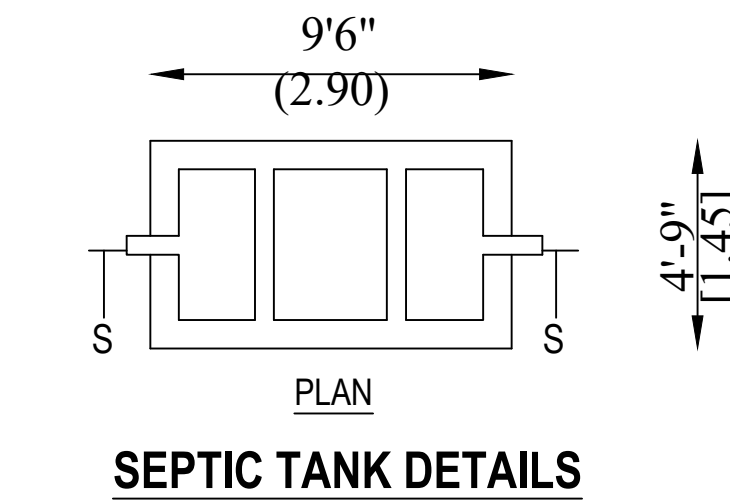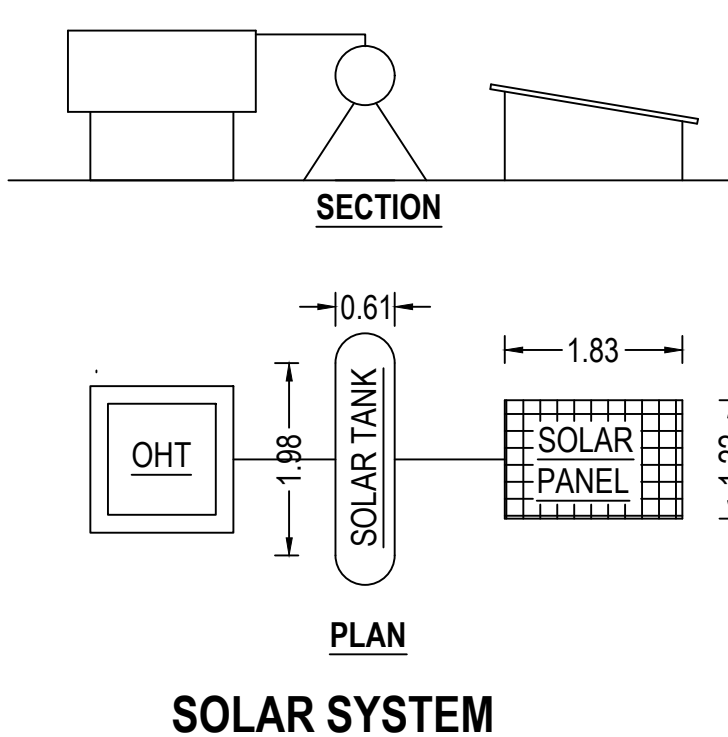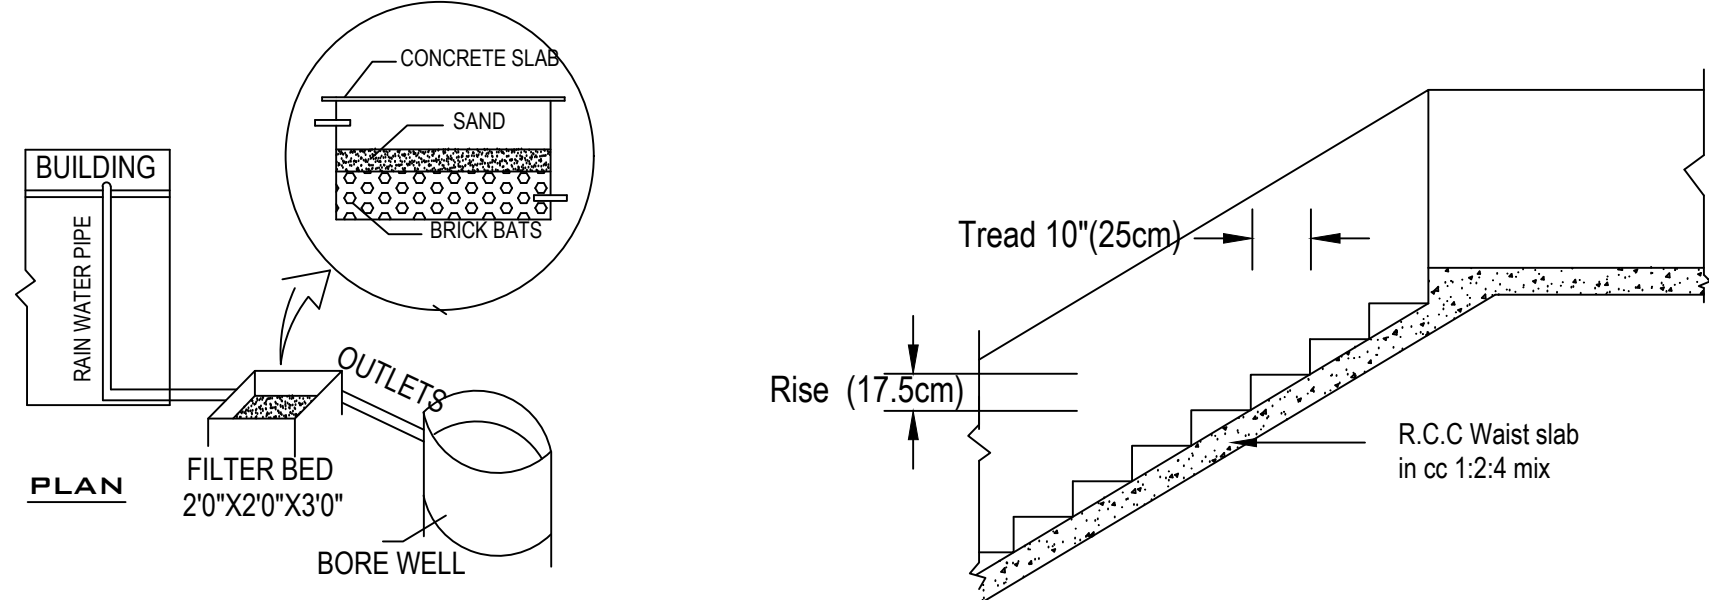

SCALE 1 : 100
ALL MEASUREMENTS ARE IN
" METRE " AND " FEET "

SITE BOUNDARY -
PROPOSED BUILDING -