



PLAN SHOWING THE PROPOSED CONSTRUCTION OF R.C.C. TERRACED ROOF GROUND FLOOR BUILDING RESIDENTIAL PURPOSE IN (OLD) S.NO - 202/1B1A1A (NEW) S.NO - 202/1B1A1A1, PATTA NO - 1173, PLOT NO - 22 AT JPS NAGAR, MUTHUNAICKENPATTI TO OMALUR MAIN ROAD, AMANI PACHANAMPATTI VILLAGE, OMALUR PANCHAYATH UNION, OMALUR TALUK & SALEM DT.




NAME OF THE APPLICANT:- Mrs. A. ARTHI W/o Mr. SANTHOSH PARTHIBAN.

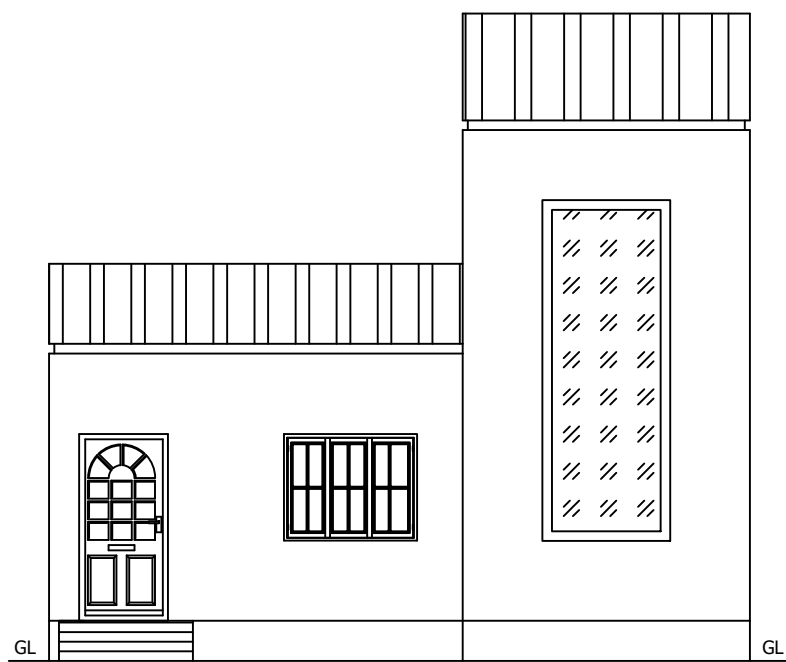


FRONT ELEVATION

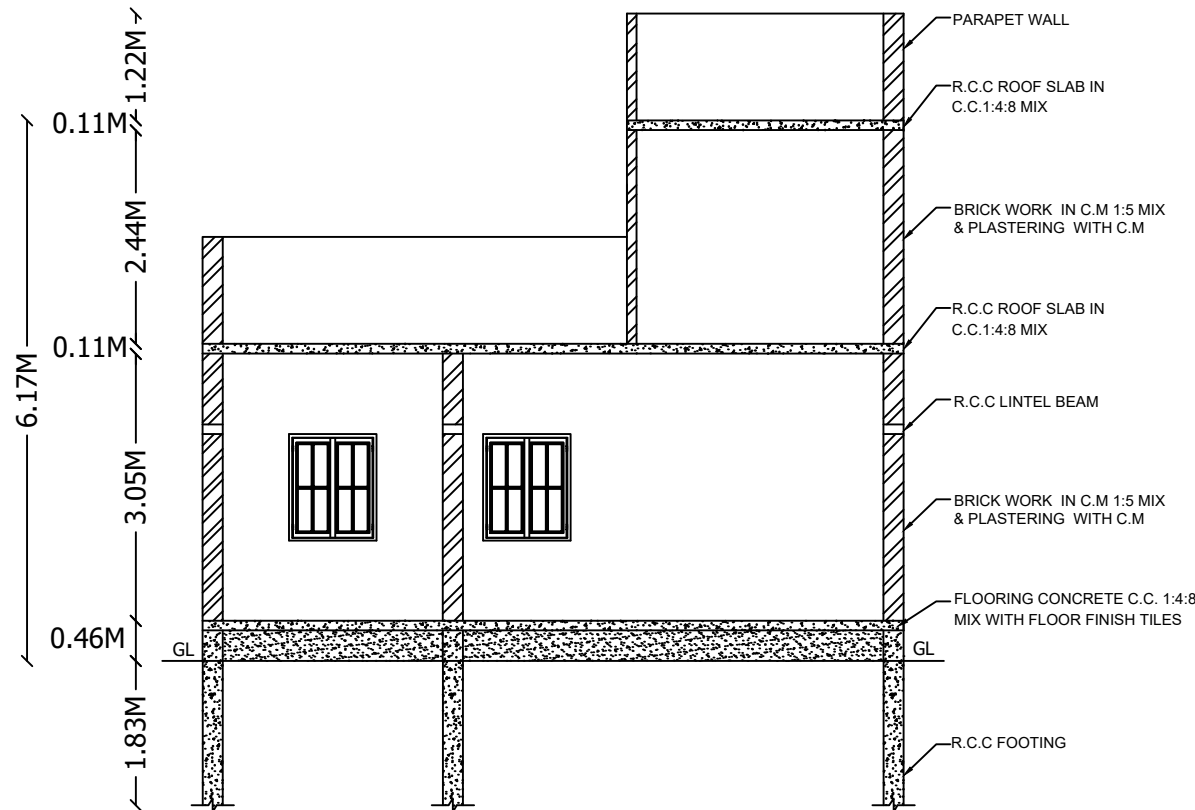

SECTION 'AA'

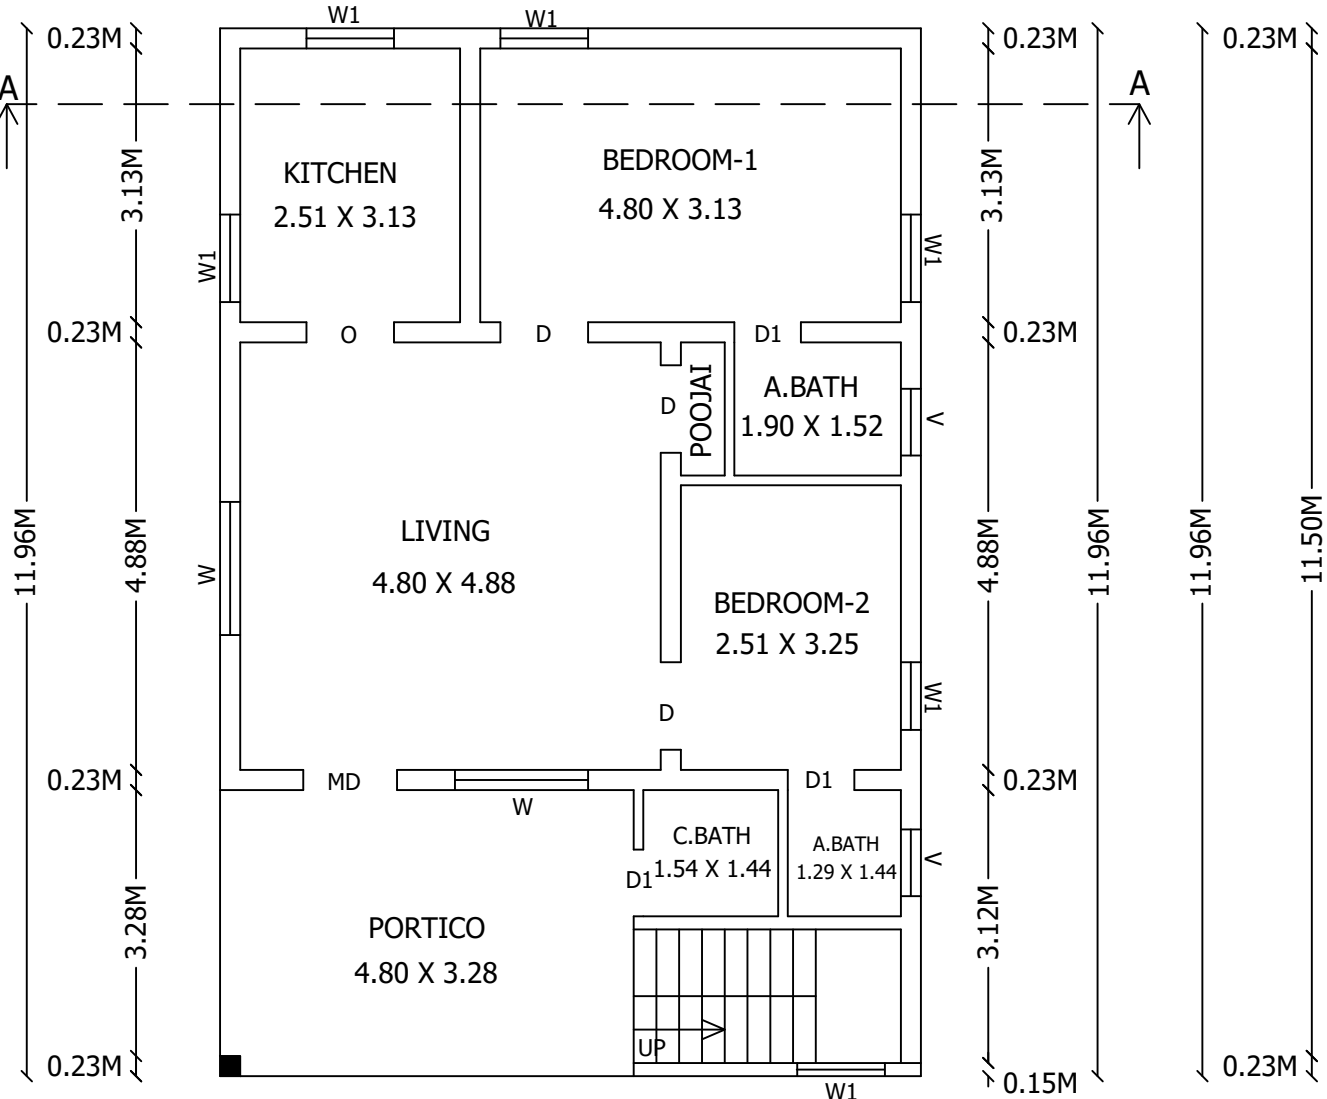  

GROUND FLOOR PLAN

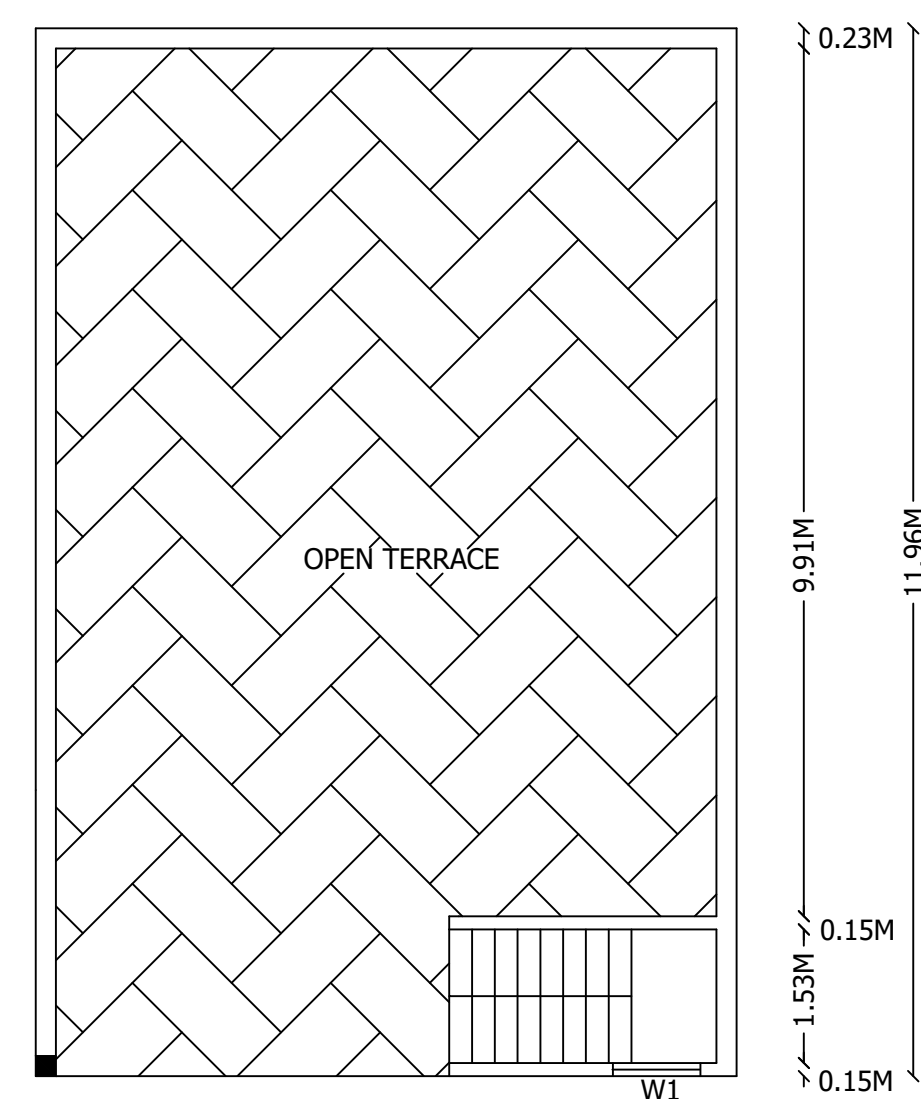

TERRACE FLOOR PLAN

JOINERY DETAILS :-


REFERENCE		IN METER
MD	MAIN DOOR	1.07 X 2.14
D	DOOR	1.00 X 2.14
D1	BATH DOOR	0.76 X 2.14
W	WINDOW	1.52 X 1.83
W1	WINDOW	1.00 X 1.22
V	VENTILATOR	0.76 X 0.76

BOUNDRY SHOWN IN -


PROPOSED SHOWN IN -

ROAD SHOWN IN -

SEPTIC TANK

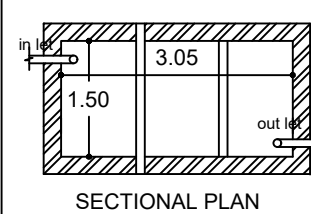


SECTIONAL PLAN

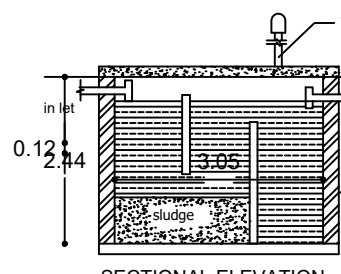


SECTIONAL ELEVATION

STAIR CASE DETAILS:

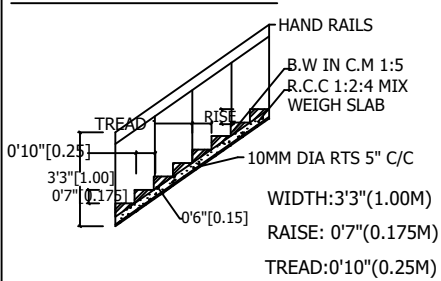


RAIN WATER HARVESTING :-

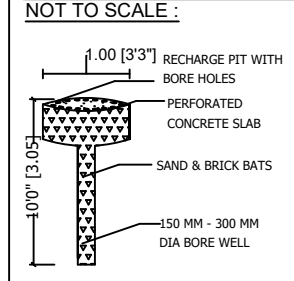

KEY PLAN :

NOT TO SCALE

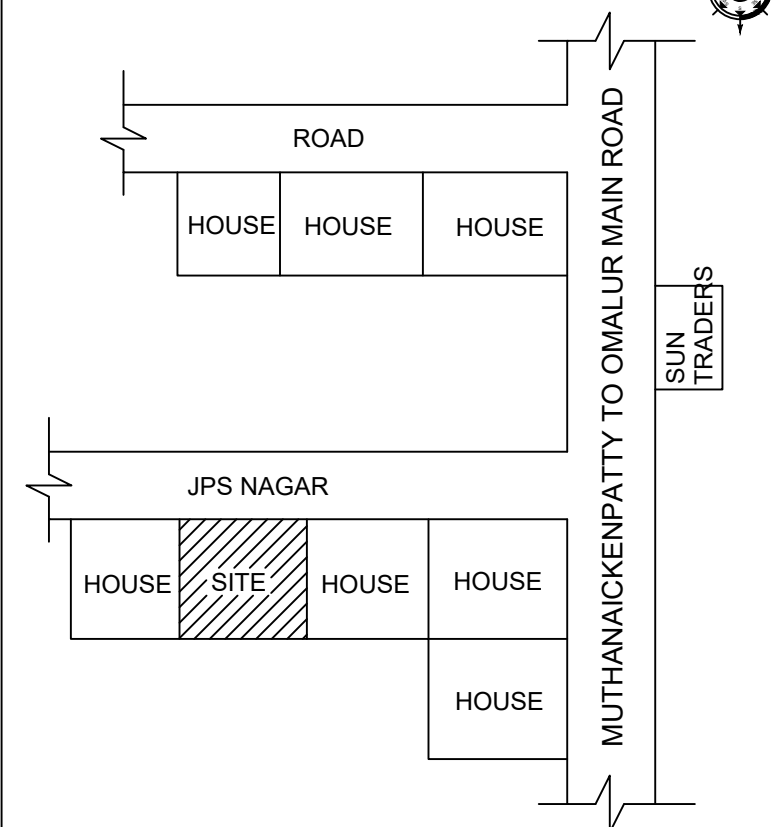


AREA DETAILS :-

S.NO	DESCRIPTION		SQ.M	
1.	AREA OF THE SITE		12.14	
2.	GROUND FLOOR AREA		35.68	
3.	HEAD ROOM AREA		69.64	6.47
4.	TOTAL FLOOR AREA		1099.53	102.15
5.	AREA OF OPEN SPACE	500.11	46.46	

SITE PLAN: -

(SCALE 1:100)

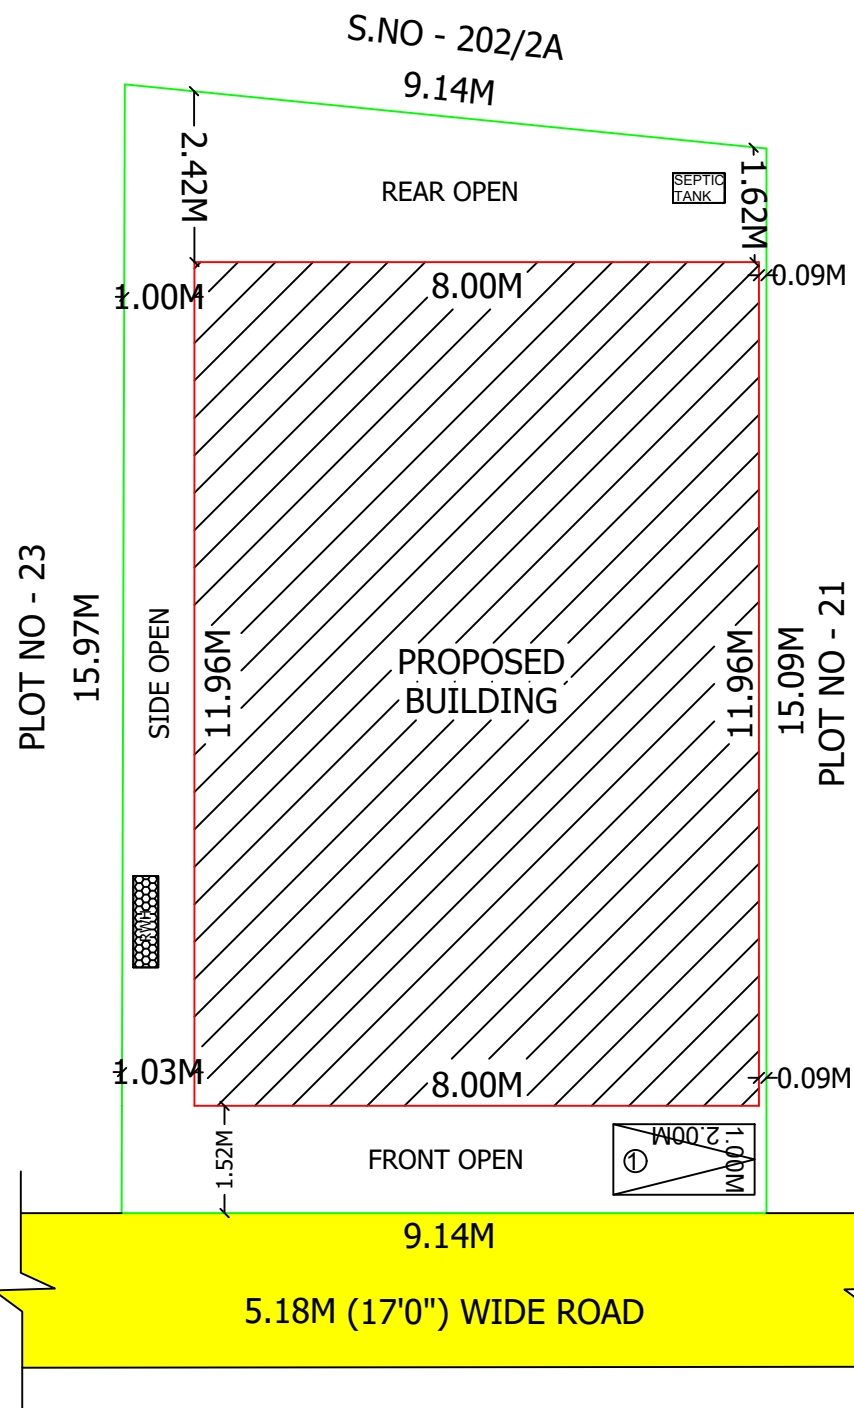

APPLICANT:-

A. Arthi

REGISTER ENGINEER:-