
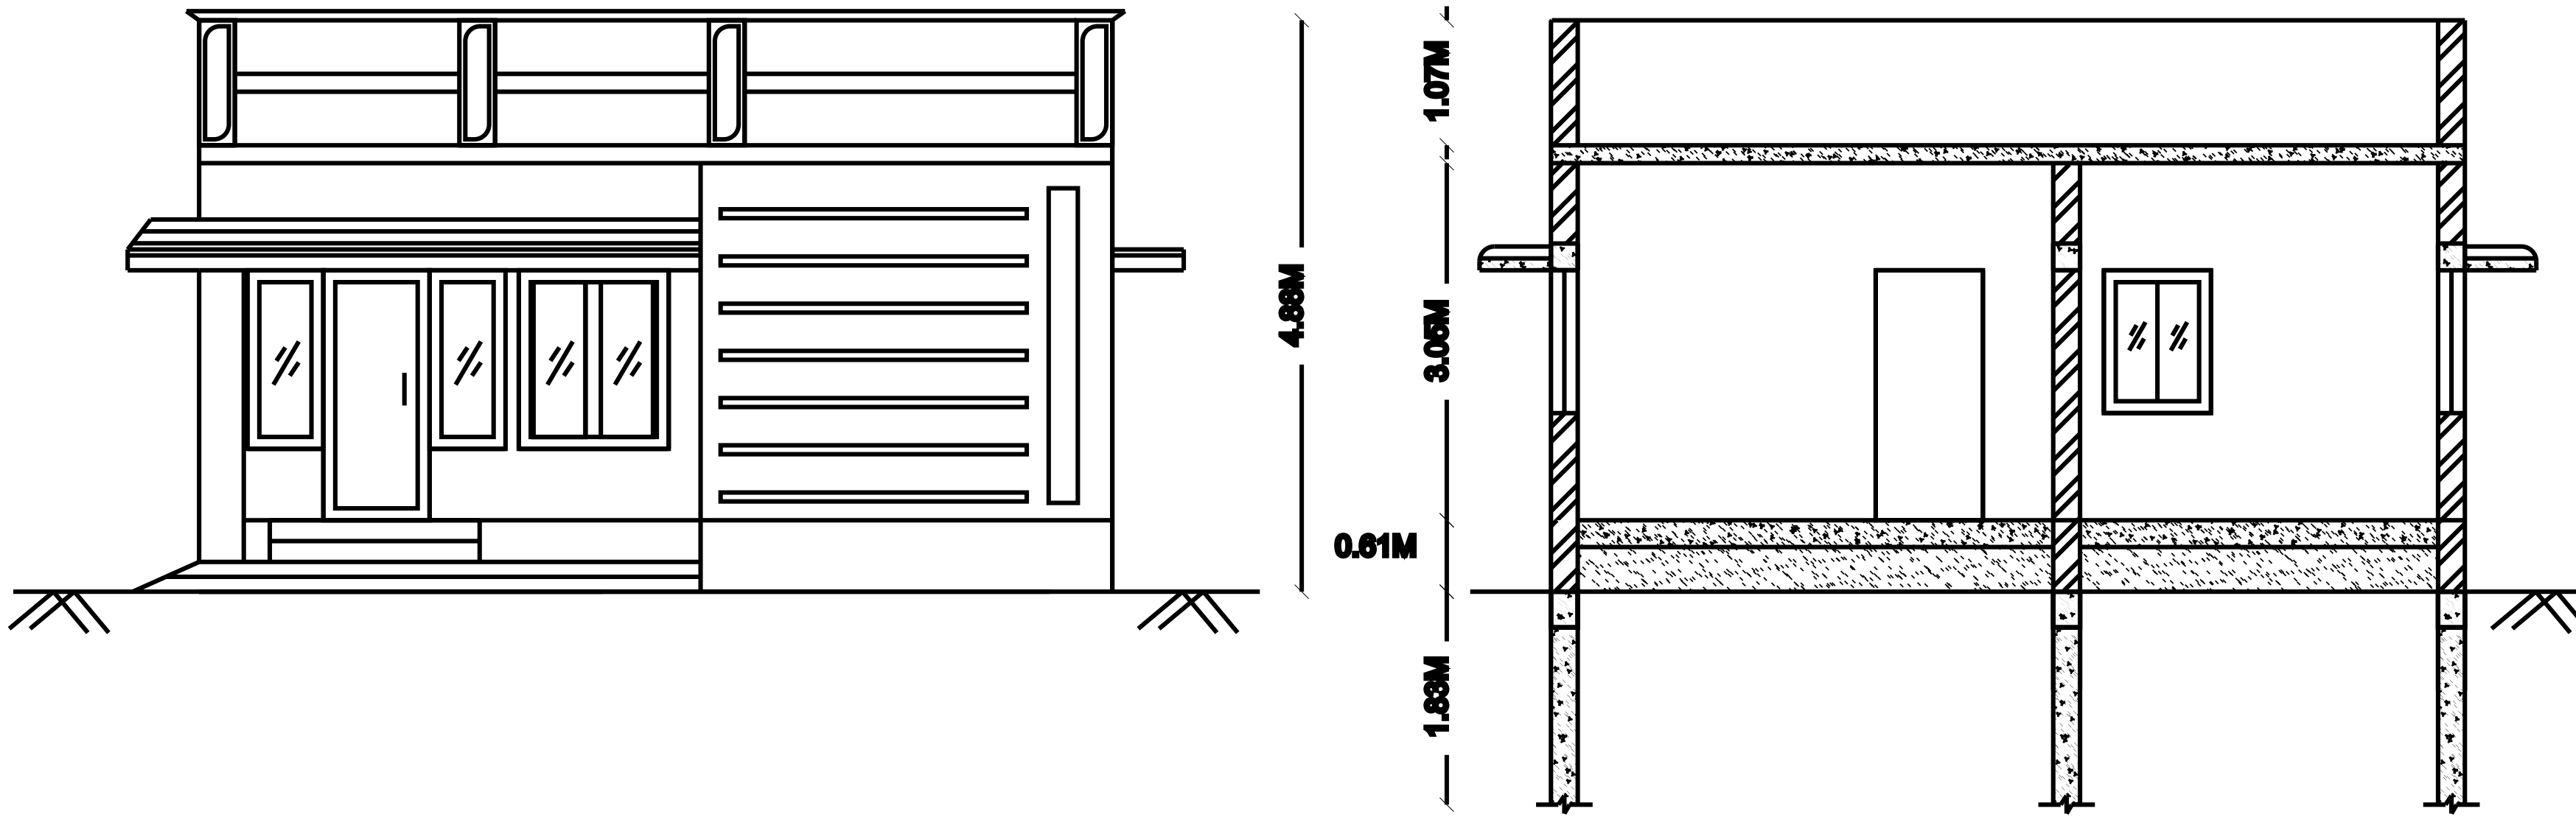


PLAN SHOWING THE PROPOSED R.C.C ROOF BUILDING FOR RESIDENTIAL PURPOSE IN (OLD) S.F.NO - 238/1A1A, (NEW) S.F NO : 238/1A1A2, PATTA NO : 1889,


AT KARI MEDU - OLD SANTHAIPETTAI ROAD, ERNAPURAM VILLAGE, MAGUDANCHAVADI PANCHAYAT & UNION, SANKARI TALUK, SALEM D.T.

NAME OF THE APPLICANT:- Mr. P.GOVINDAN S/o Mr. PERIYASAMY.



SITE PLAN: -
(SCALE 1:100)

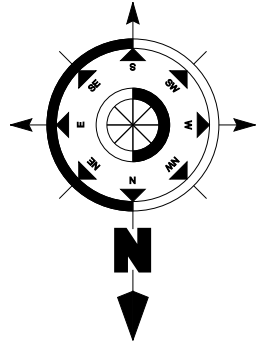

7.79M
0.23M 4.08M 0.23M 3.05M 0.23M

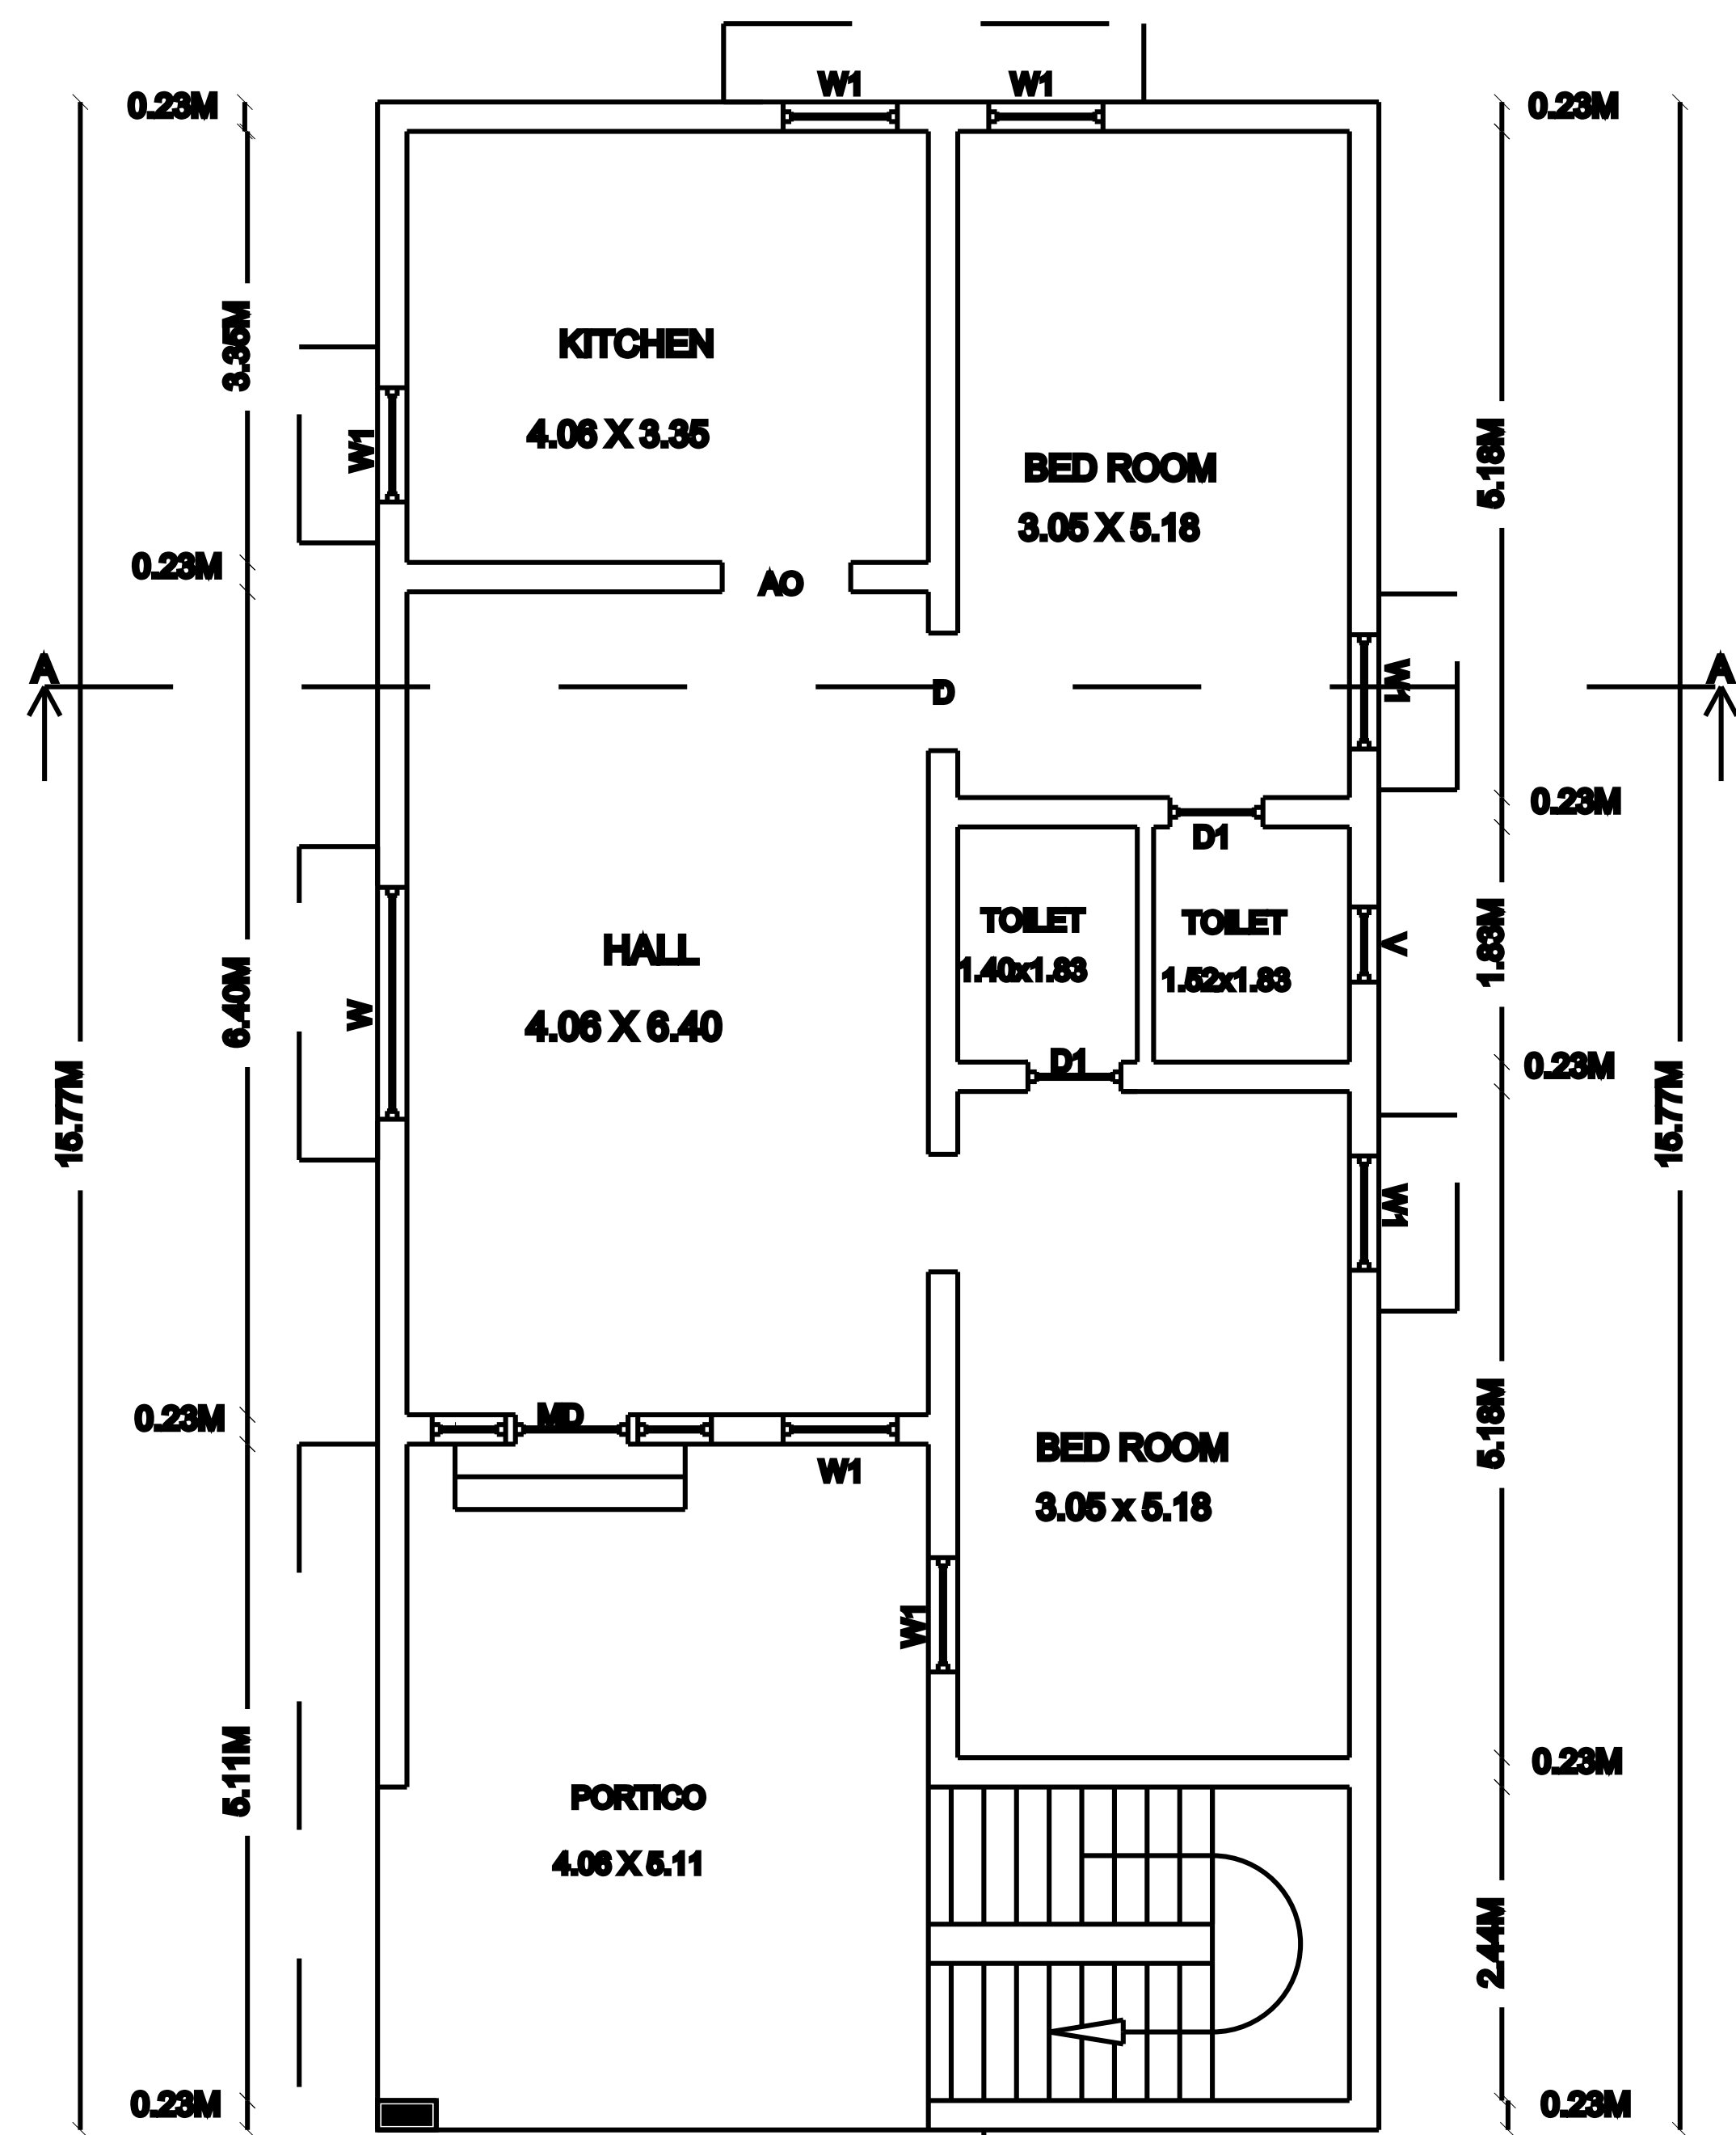

GROUND FLOOR PLAN

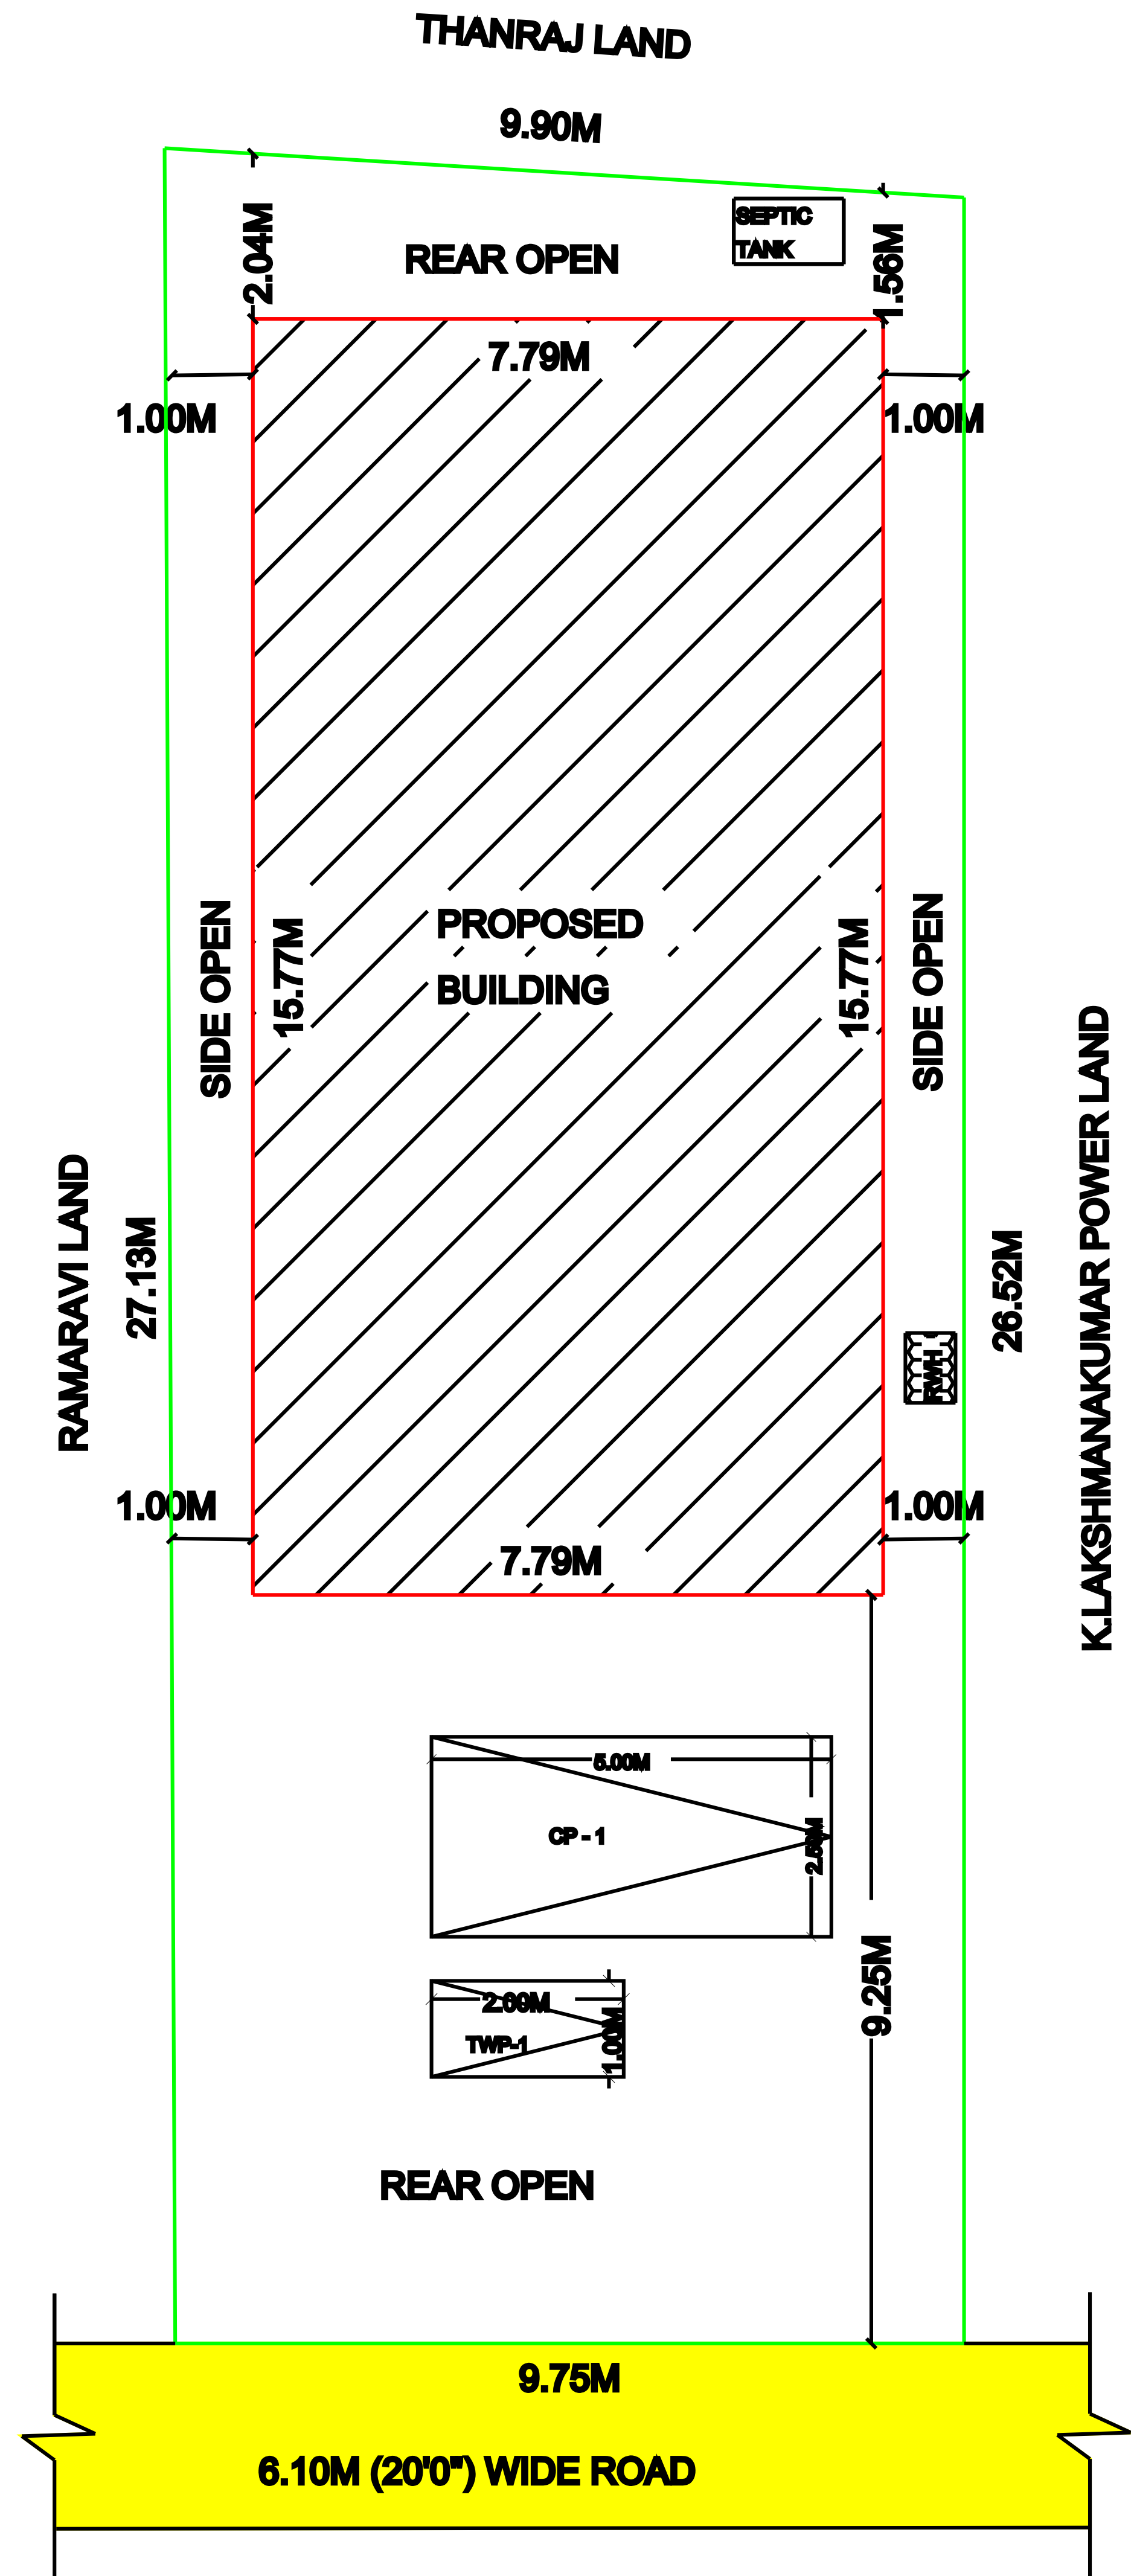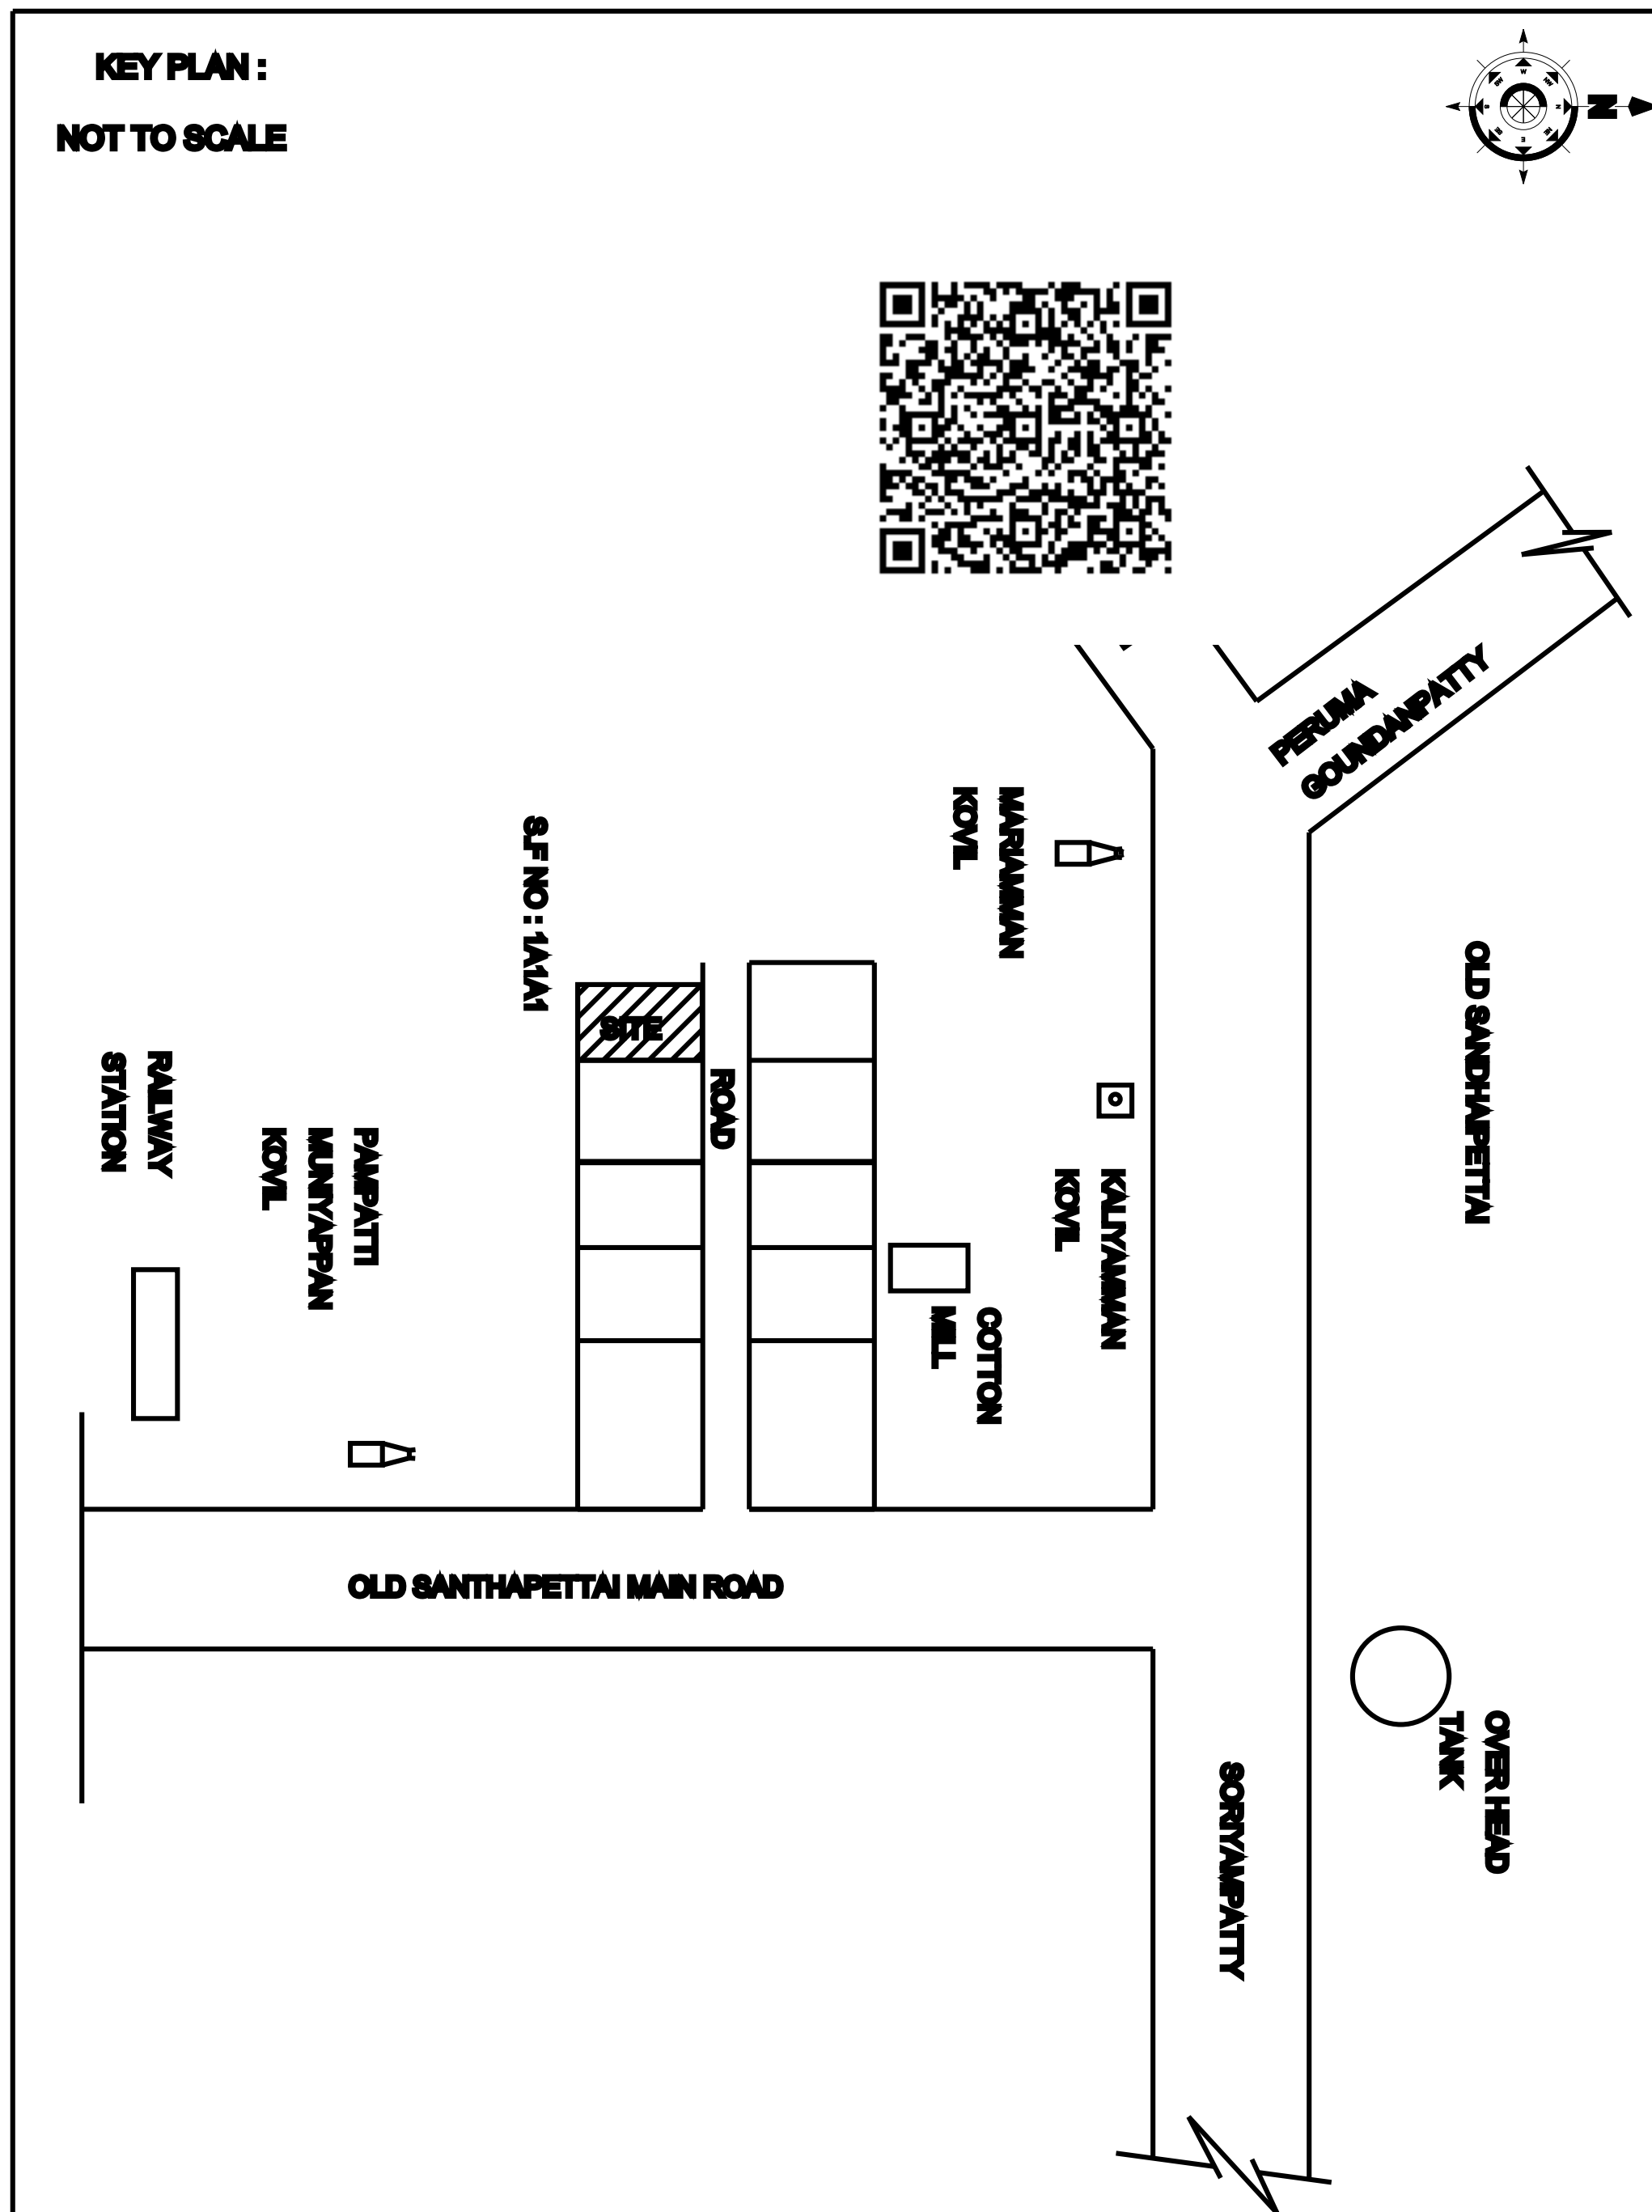

AREA DETAILS :-

S.NO	DESCRIPTION	IN SQ.FT	IN SQ.M
1.	AREA OF THE SITE	2838.00	263.65
2.	GROUND FLOOR AREA	1322.75	122.89
3.	AREA OF OPEN SPACE	1515.25	140.77

JOINERY DETAILS :-

REFERENCE		IN METER
MD	MAIN DOOR	1.07 X 2.14
D	DOOR	1.00 X 2.14
D1	BATH DOOR	0.78 X 2.14
W	WINDOW	1.52 X 1.83
W1	WINDOW	1.00 X 1.22
V	VENTILATOR	0.78 X 0.78


BOUNDRY SHOWN IN -

PROPOSED SHOWN IN -


ROAD SHOWN IN -

RAIN WATER HARVESTING :-


NOT TO SCALE :

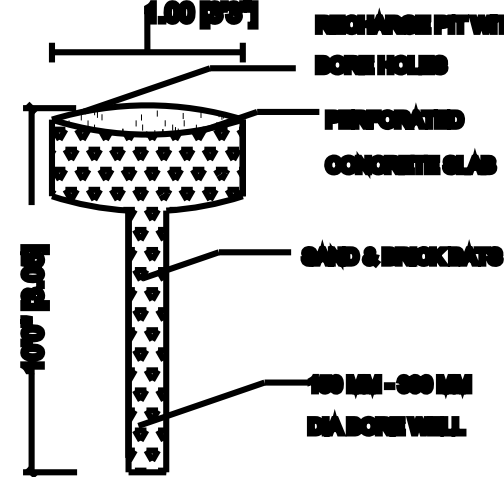


SEPTIC TANK

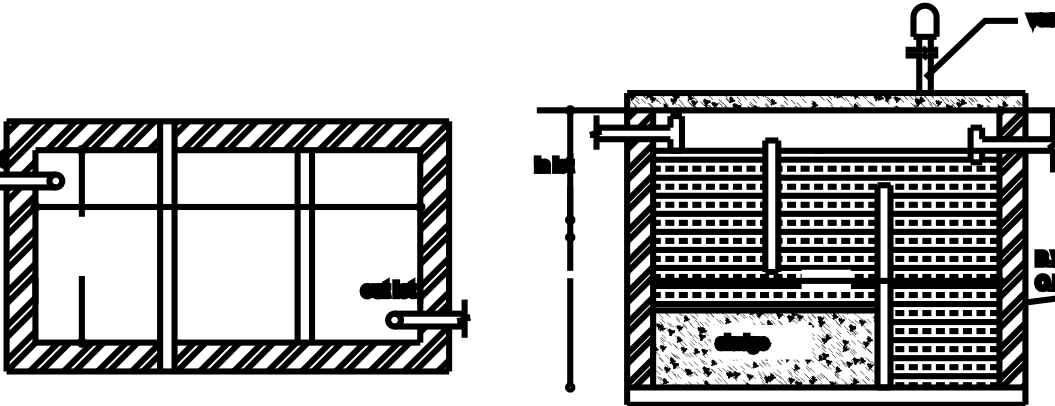


STAIR CASE DETAILS:

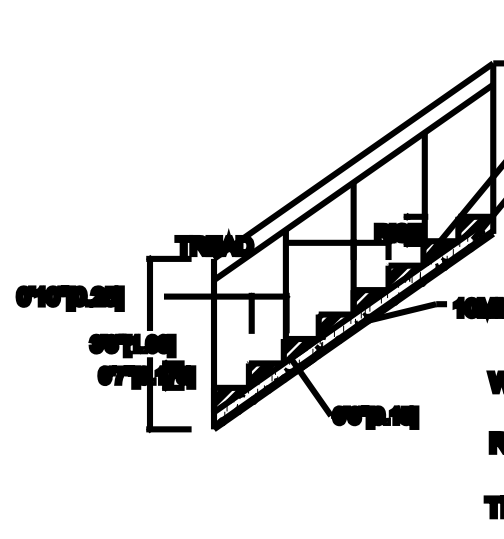



SOLAR SYSTEM

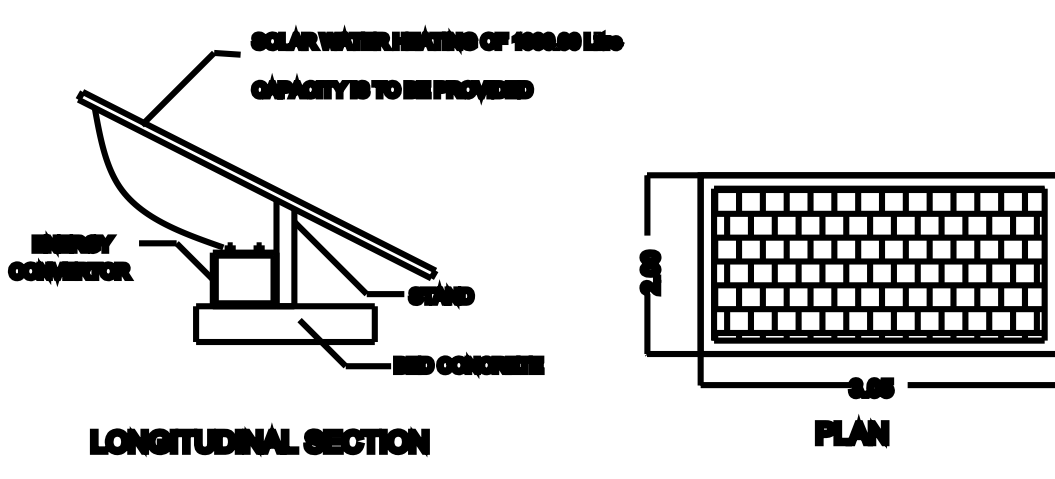

FOUNDATION DETAILS

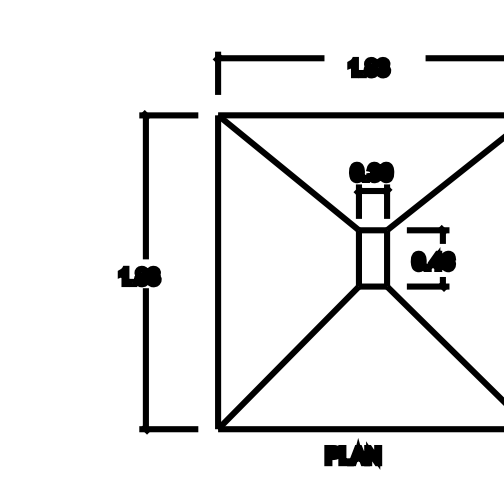

FOUNDATION DETAILS

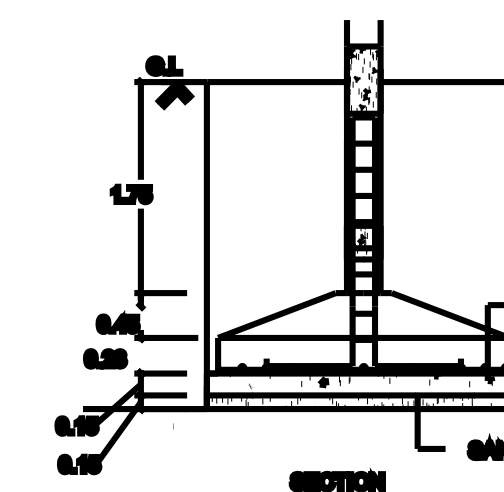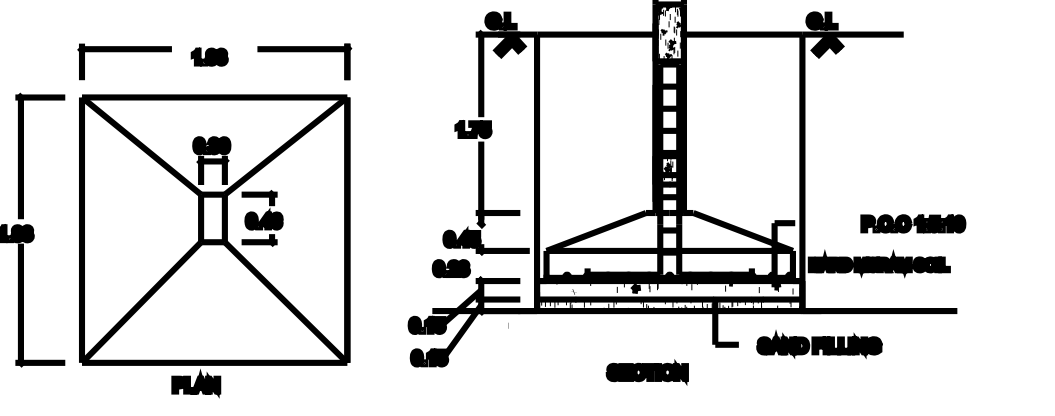

APPLICANT:-

REGISTER ENGINEER:-