



PLAN SHOWING THE PROPOSED CONSTRUCTION OF RCC ROOF BUILDING IN GROUND FLOOR, OLD S.F.NO:8/20,NEW S.F.NO:8/20A4,PLOT NO:18,19,PATTA NO:1665,VADAKKU THERU,DEVIYAKURICHI VILLAGE, THALAIVASAL(TALUK),SALEM (DISTRICT).

SCALE(1:100)








APPLICANT:
Mrs.V.SELVI,
W/o VENKATESAN

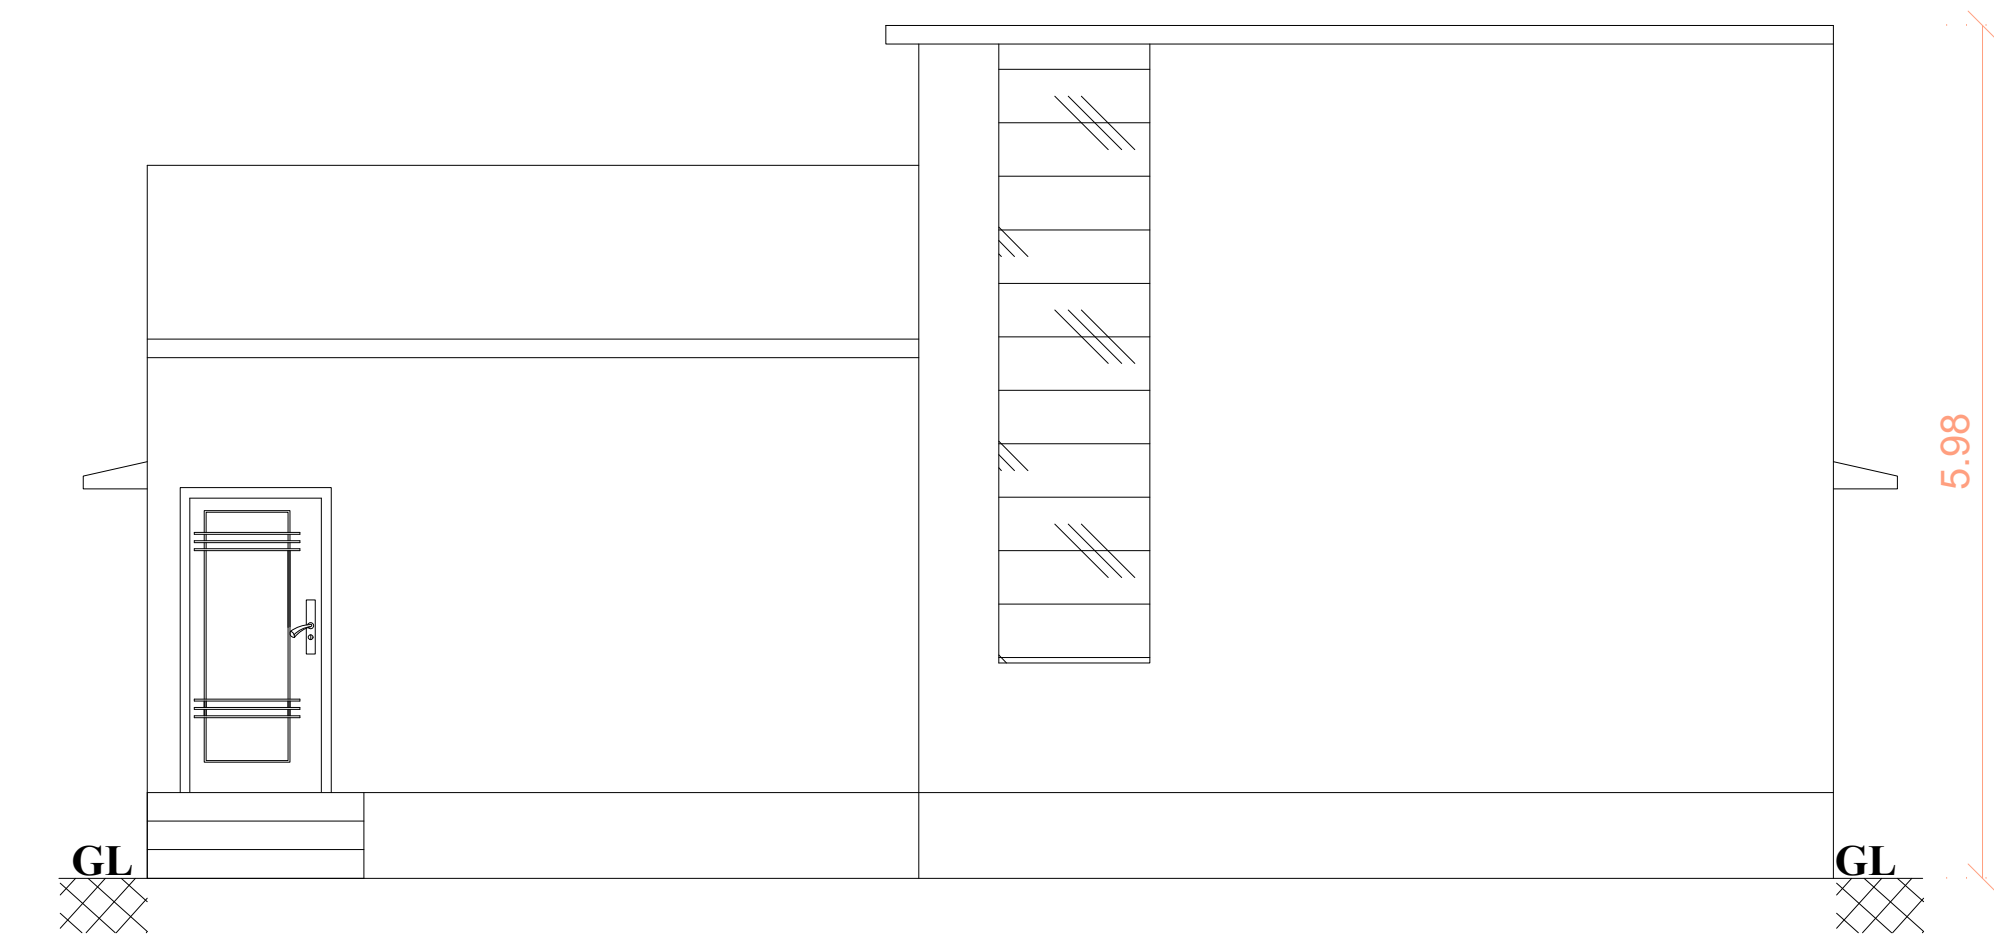

FRONT ELEVATION

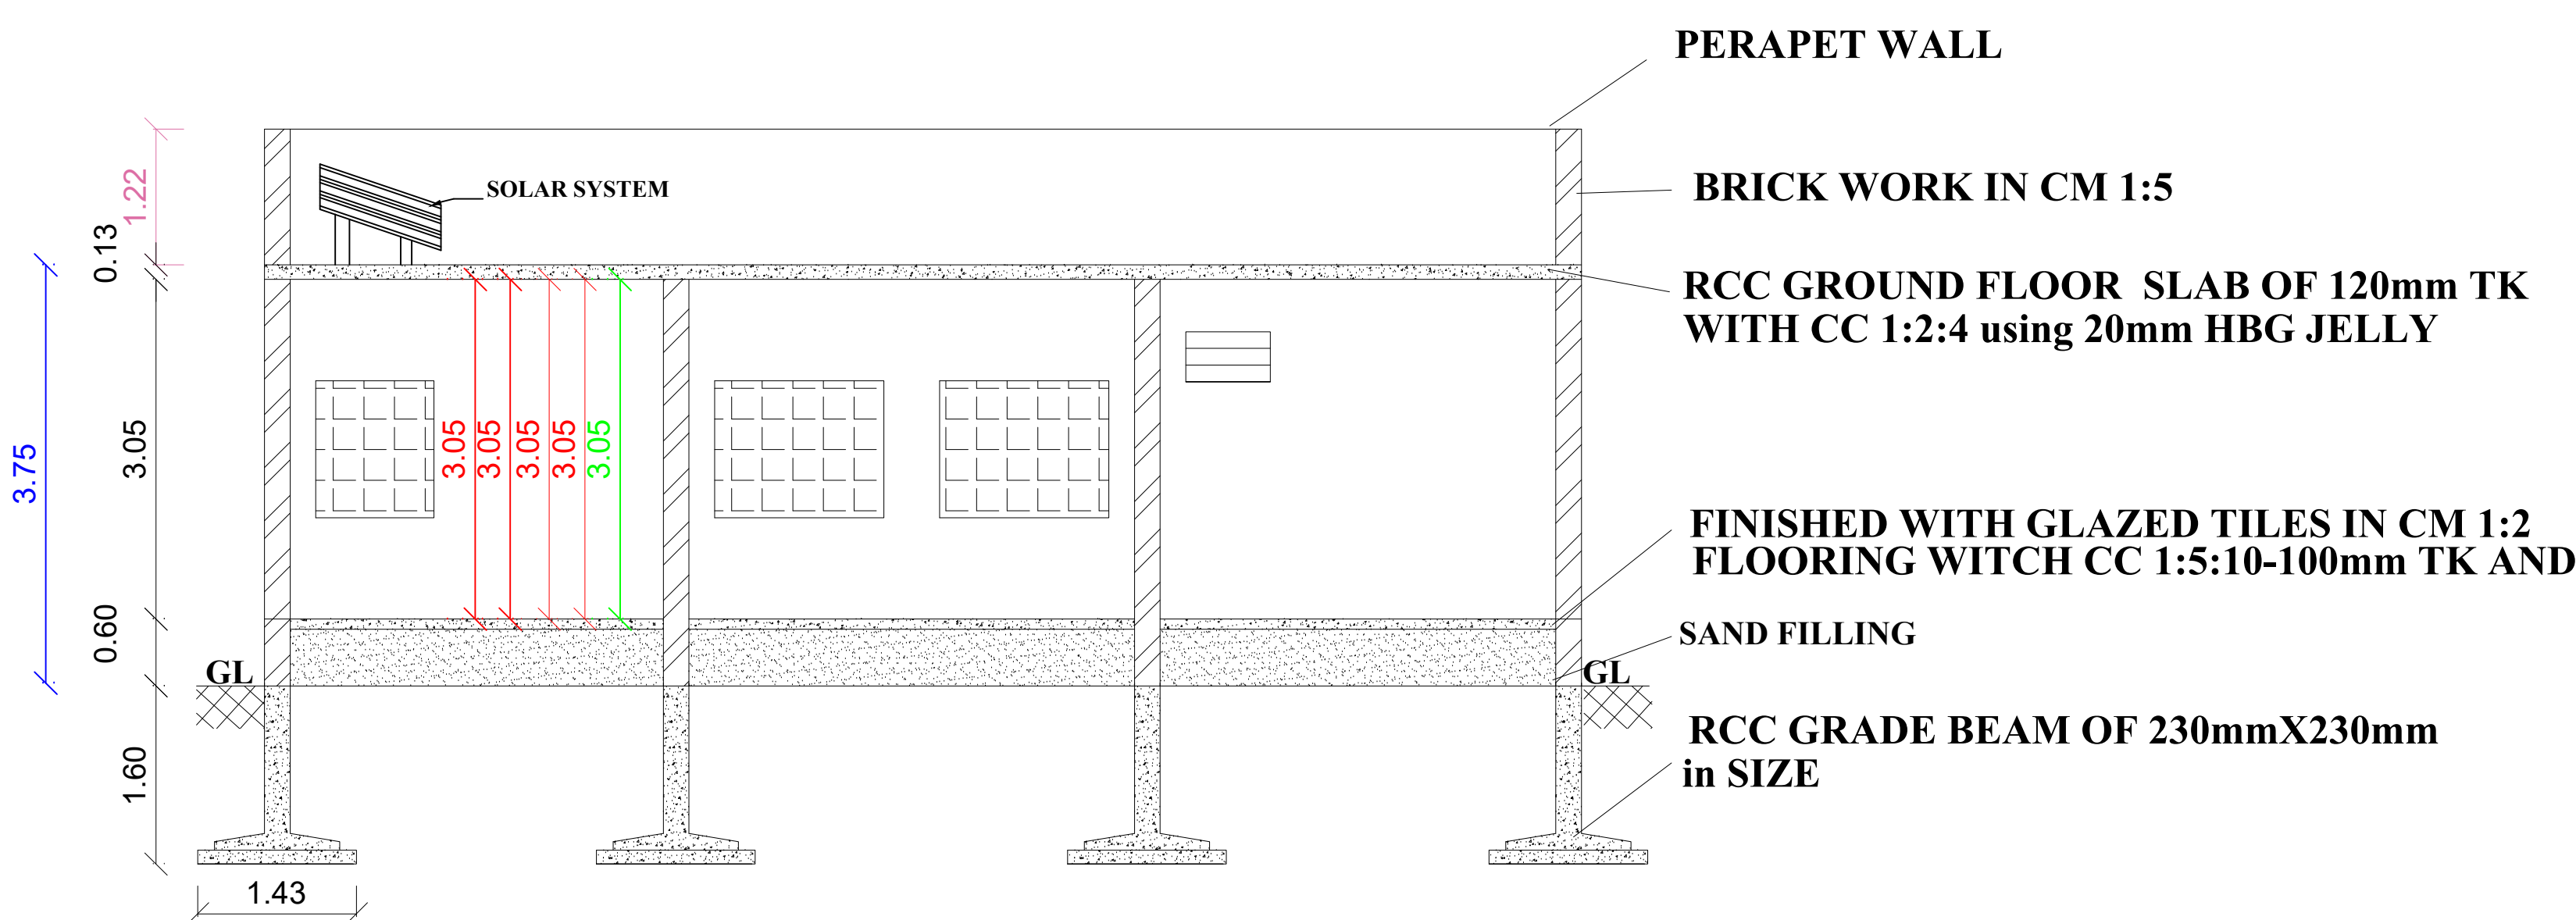

SECTION ON "AB"

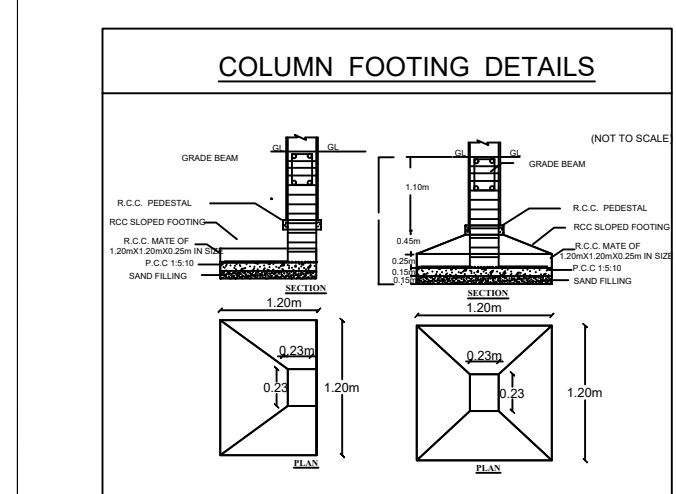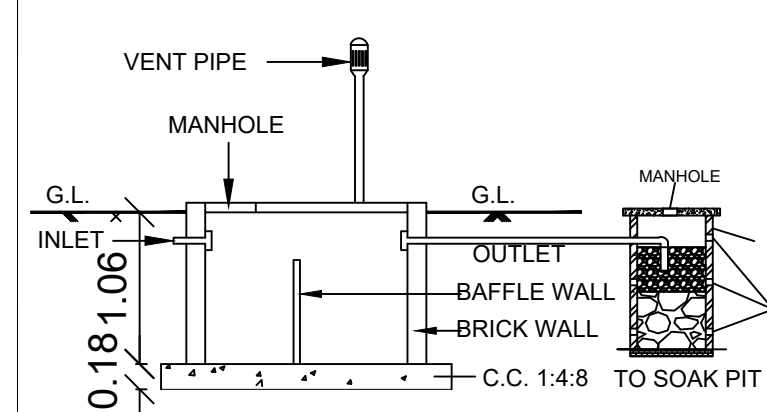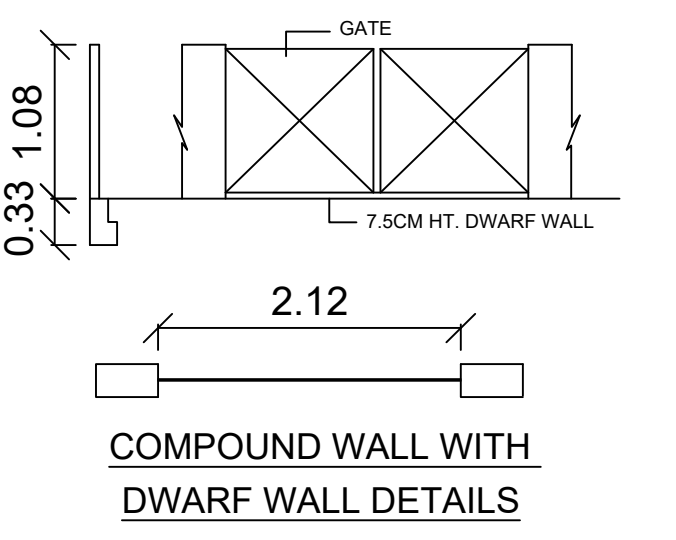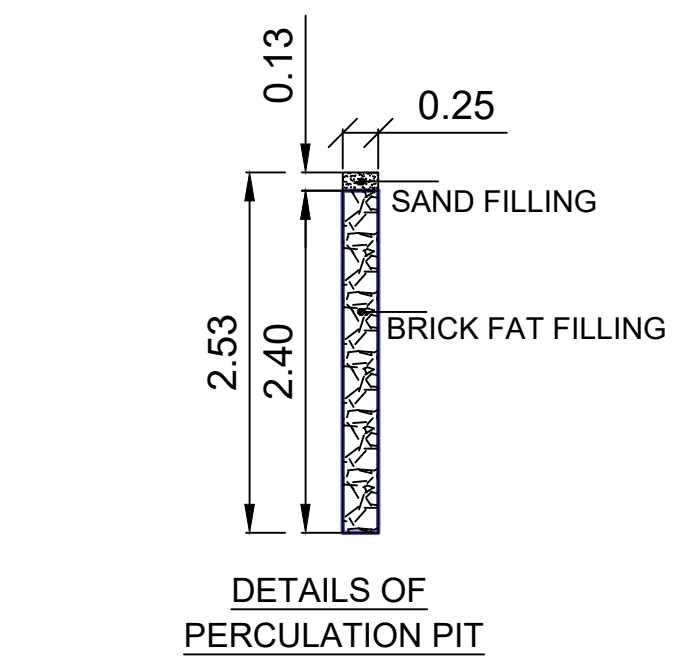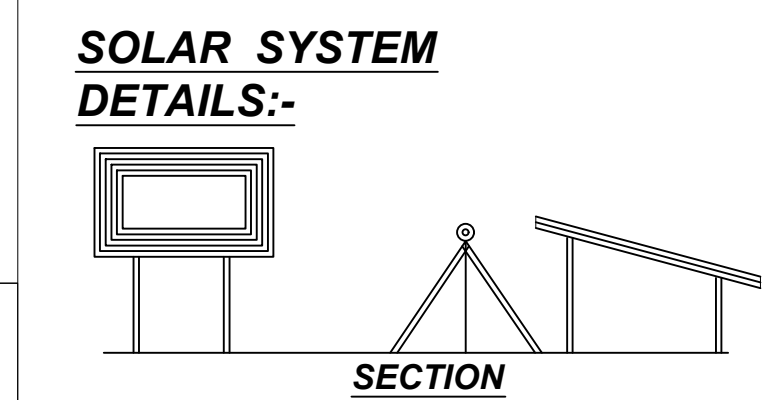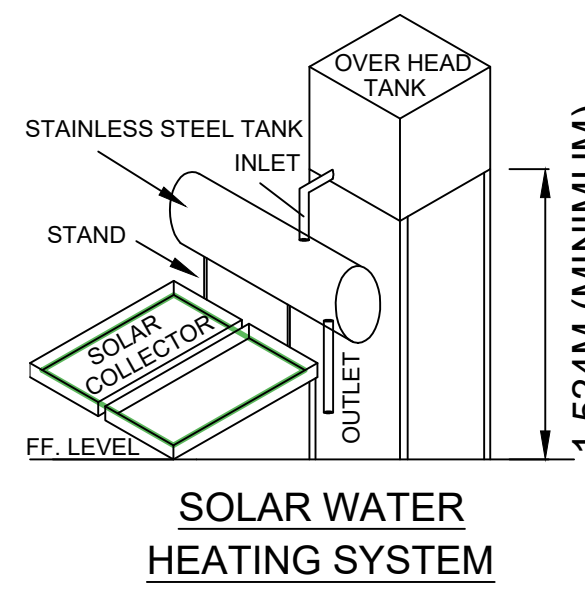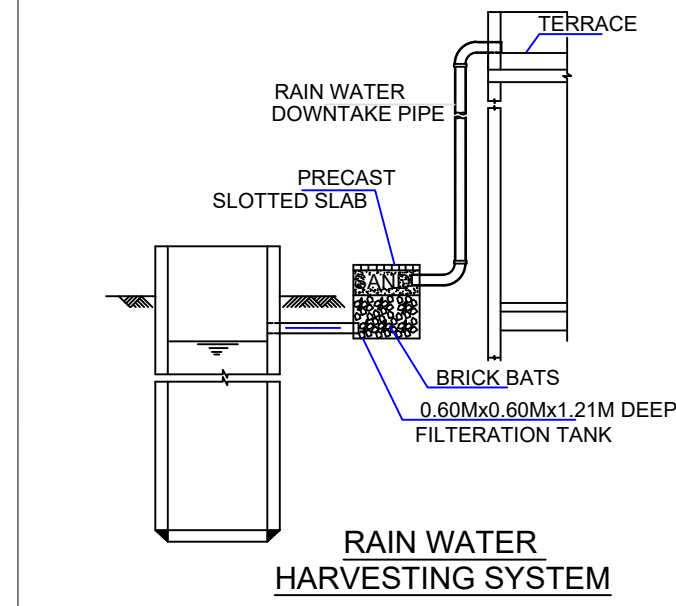

SCHEDULE OF JOINERIES :-		
MD	DOOR	1.06X2.13
D	DOOR	0.91X2.13
D1	DOOR	0.76X2.13
W1	WINDOW	2.05X1.21
W	WINDOW	1.53X1.21
KW	WINDOW	1.21X1.22
V	VENTILATOR	0.60X0.60

AREA STATEMENT		
	SQ.MT	S.FT
TOTAL AREA	202.52	2180.00
PROPOSED BUILDING		
GROUND FLOOR	108.05	1163.05
CARPAT AREA	79.04	850.78
AREA OF OPEN SPACE	94.47	1016.95


PARKING		
NO. OF CAR PARKING (2.50 X 5.00)	- 1 NO.	
NO. OF TWO WHEELER PARKING (2.50 X 5.00)	- 0 NO.	

COLUR INDEX		
OWNER BOUNDARY		
PRO. CONSTRUCTION		
STREET		

NOTE:
1.L.P.GAS WILL BE USED FOR KITCHEN
2.BORE WILL WITH MOTAR,WATER TANK AND MUNICIPAL WATER SUPPLY WILL BE PROVIDED
3.SULLAGE WASTE FROM TOILET WILL BE CONNECTED INTO SEPTIC TANK
4.RAIN WATER TAKEN PERCOLATION BED 1.0m WIDE PROVIDED AS PER GO(MS) MO.138 WITH DATE:11.02.02.
5.RAIN WATER TAKERN TO THE BORE WELL THROUGH 150mm DIA PIPE.
6.SOLAR WATER HEATER WILL BE PROVIDED.
7.ALL DIMENSION ARE IN METER.
8.AT KITCHEN EXHAUST FAN TO BE PROVIDED.


APPLICANT SIGN

MURUGAN BUILDERS
Er.M.MOORTHY,BE.,
Licence Building Surveyor
13/1C,Pillaiyarkovil street,Raipettai,
Attur(Tk),Salem(Dt)-636102
Cell;8098282722,8797419995
ENGINEER

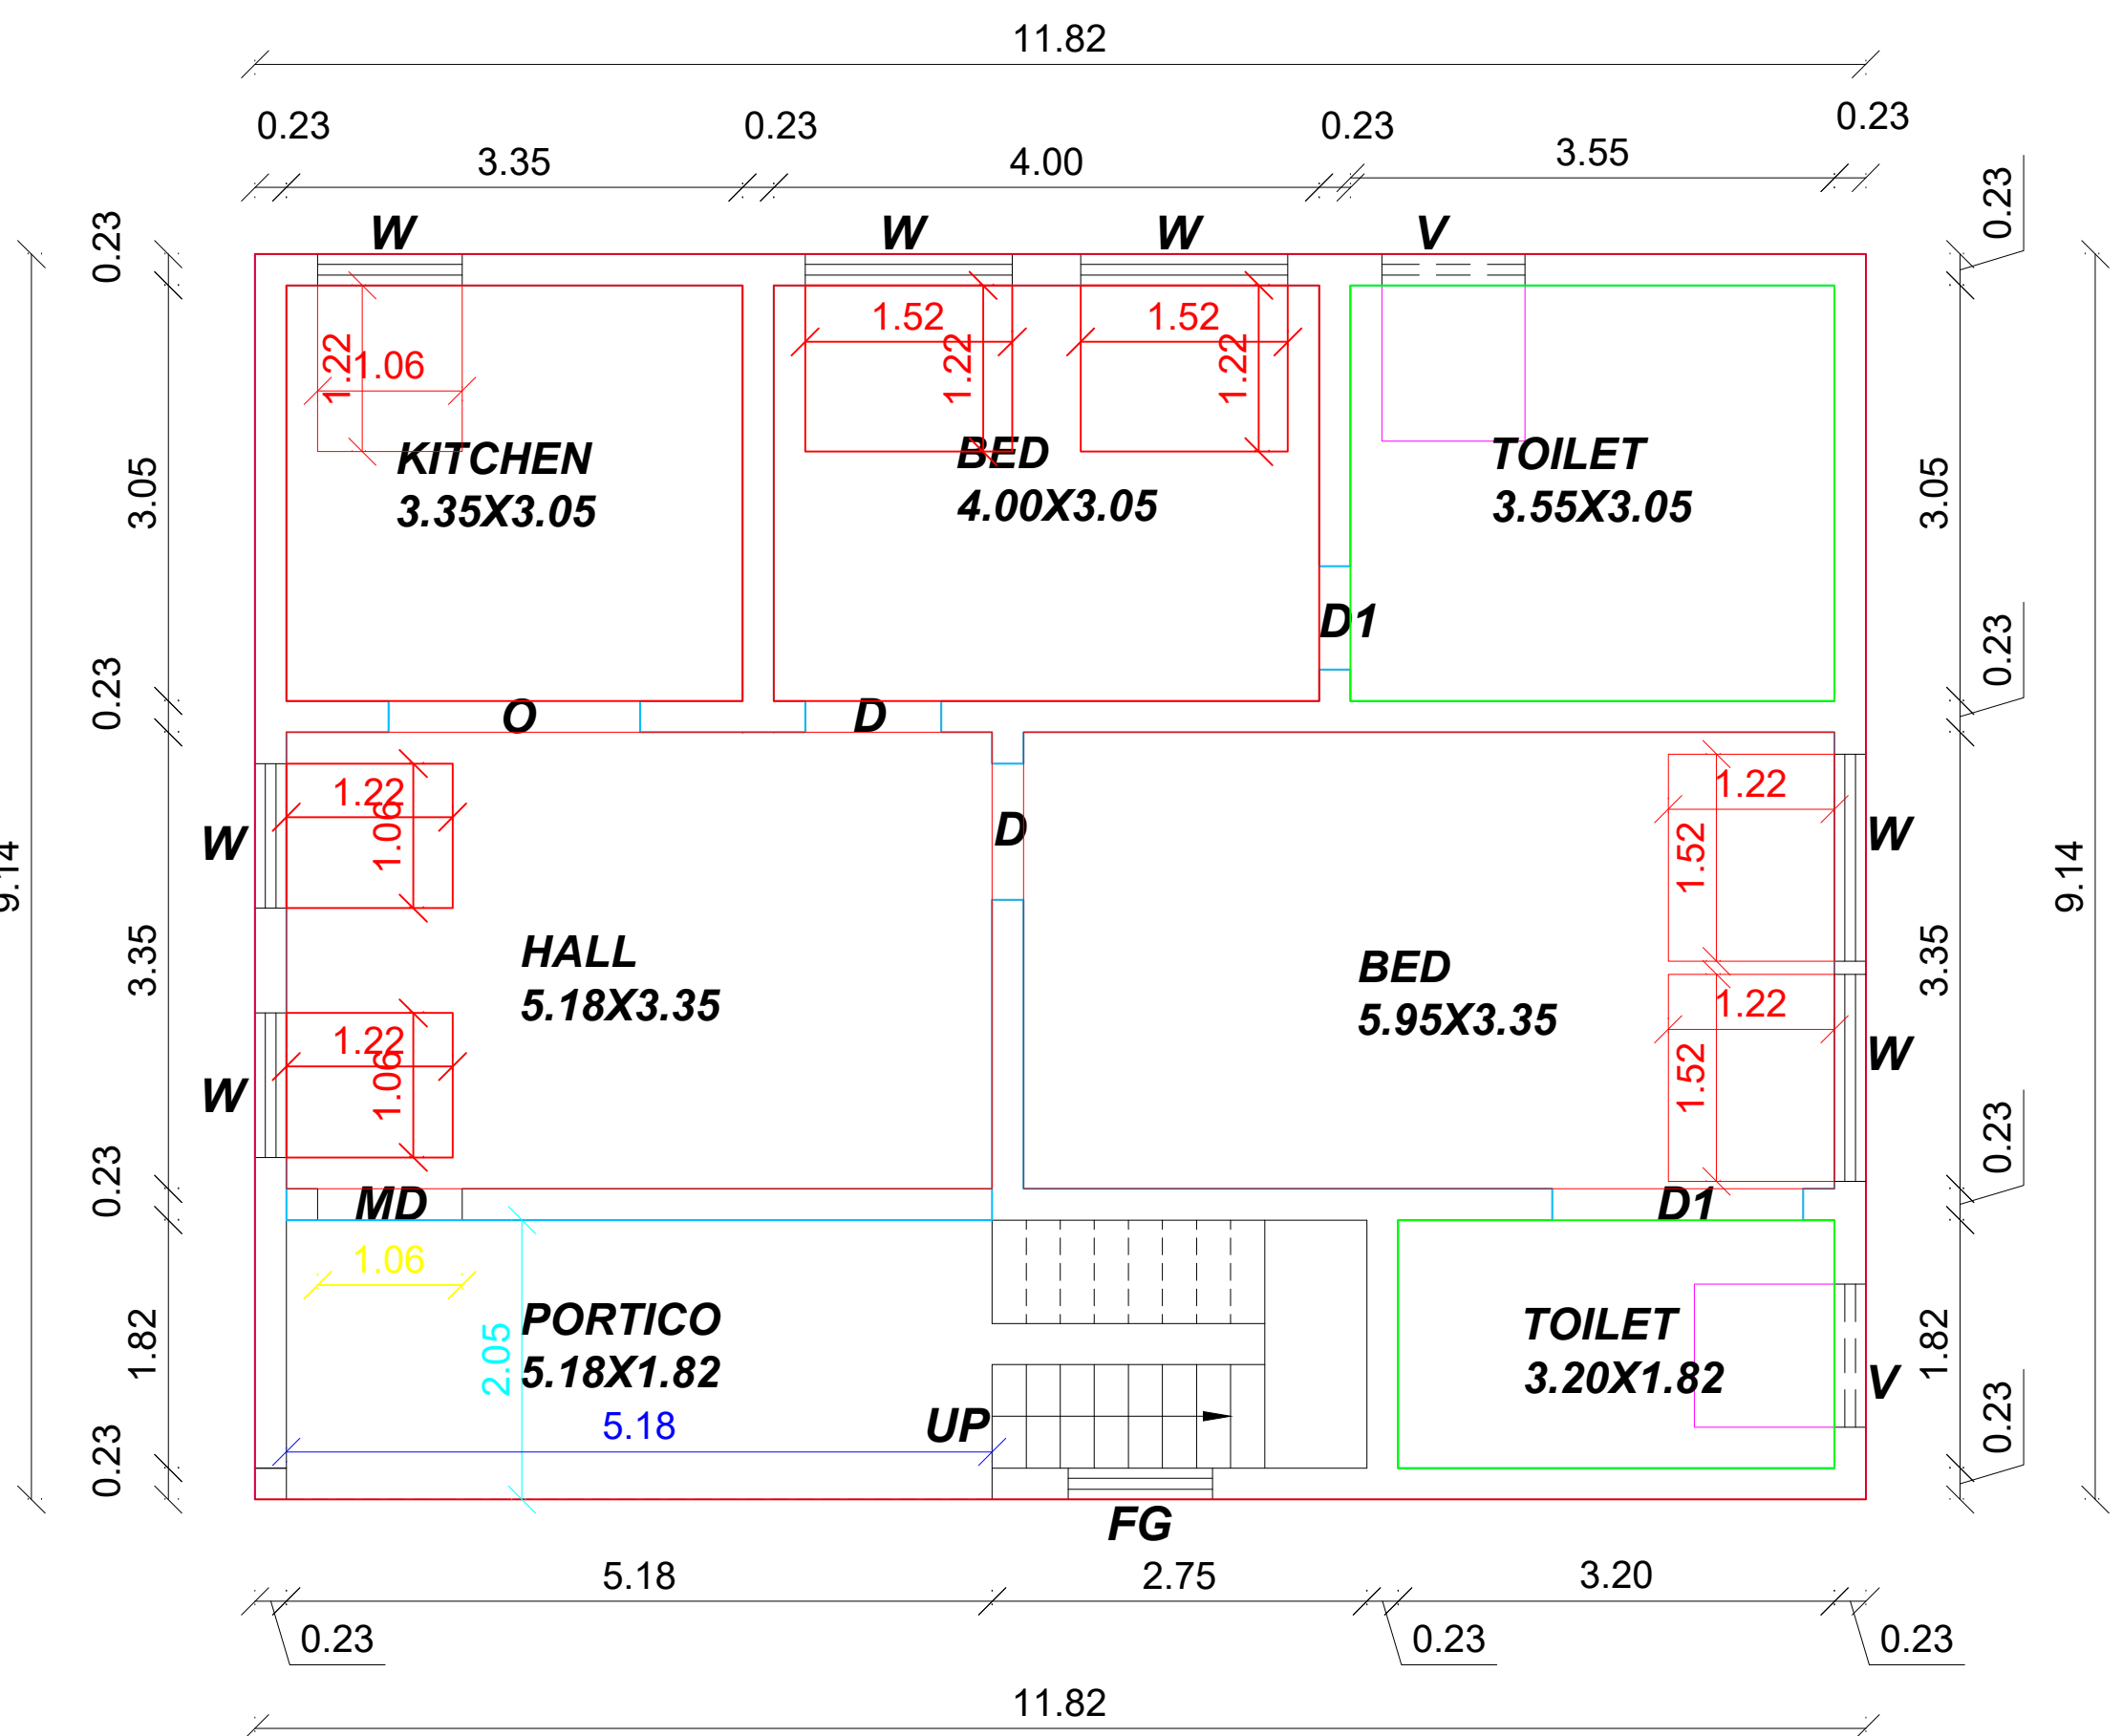

PROPOSED GROUND FLOOR PLAN

SITE PLAN :-
(SCALE 1:100

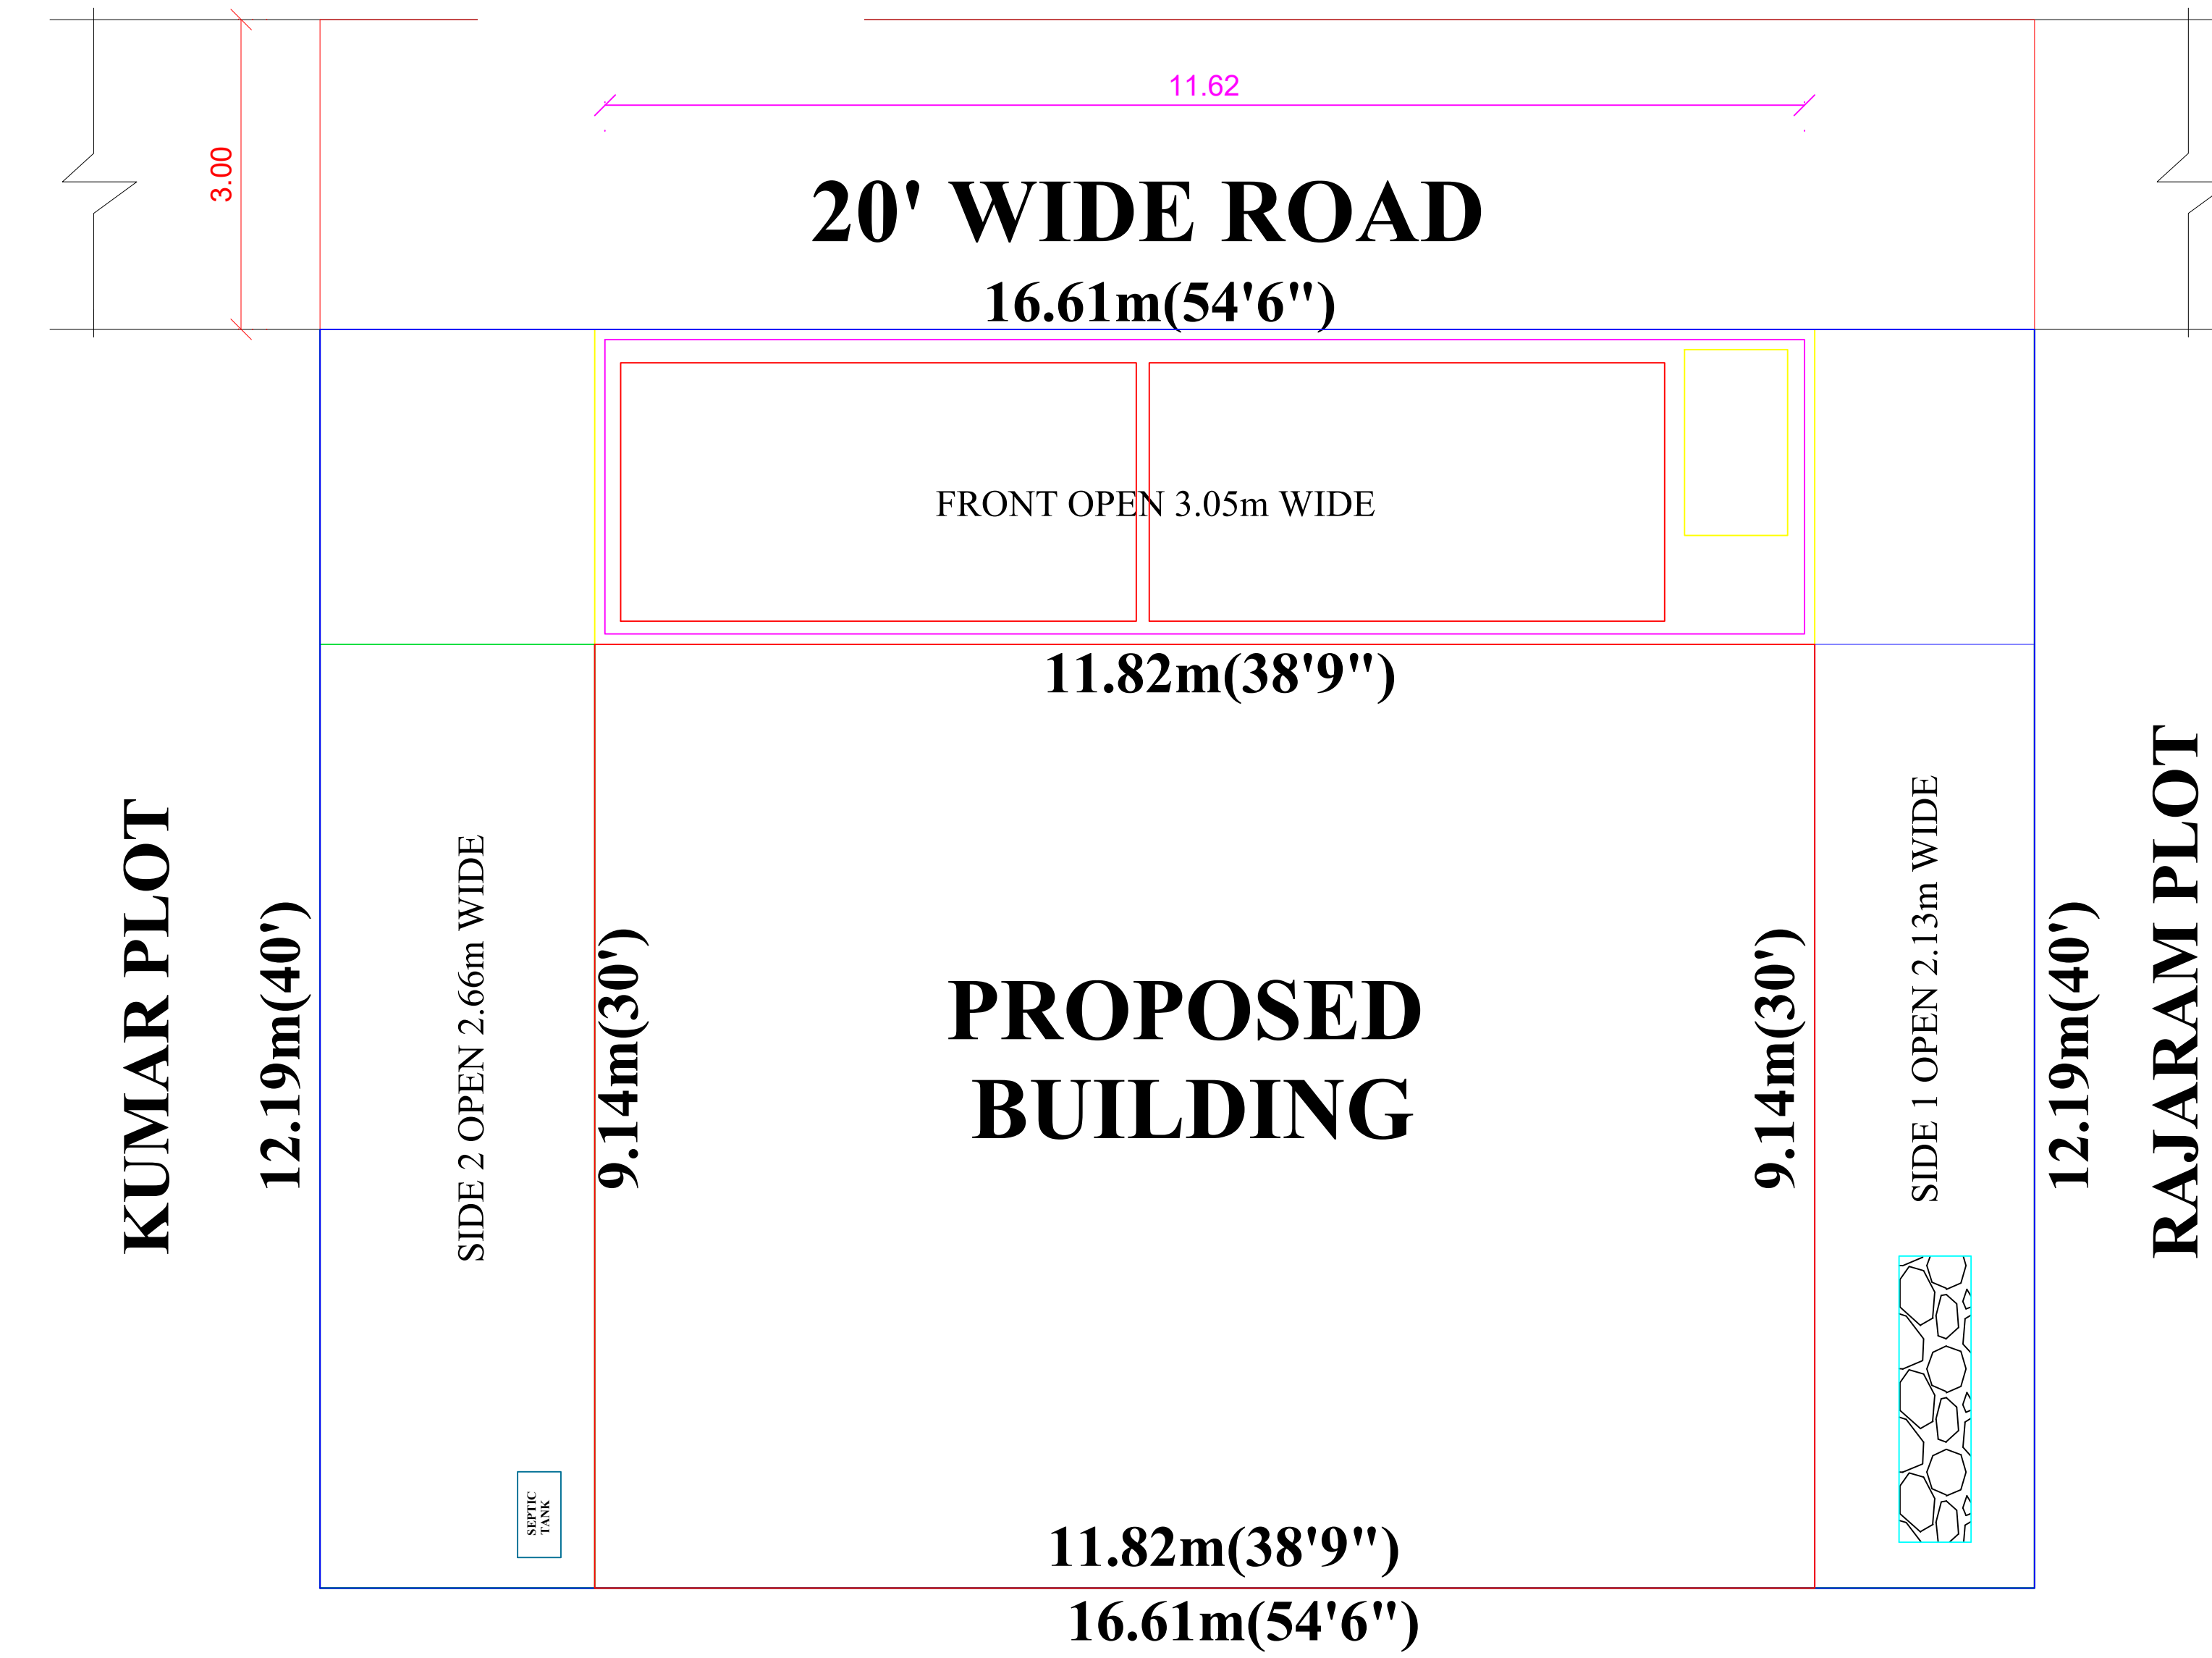

DRAINAGE