
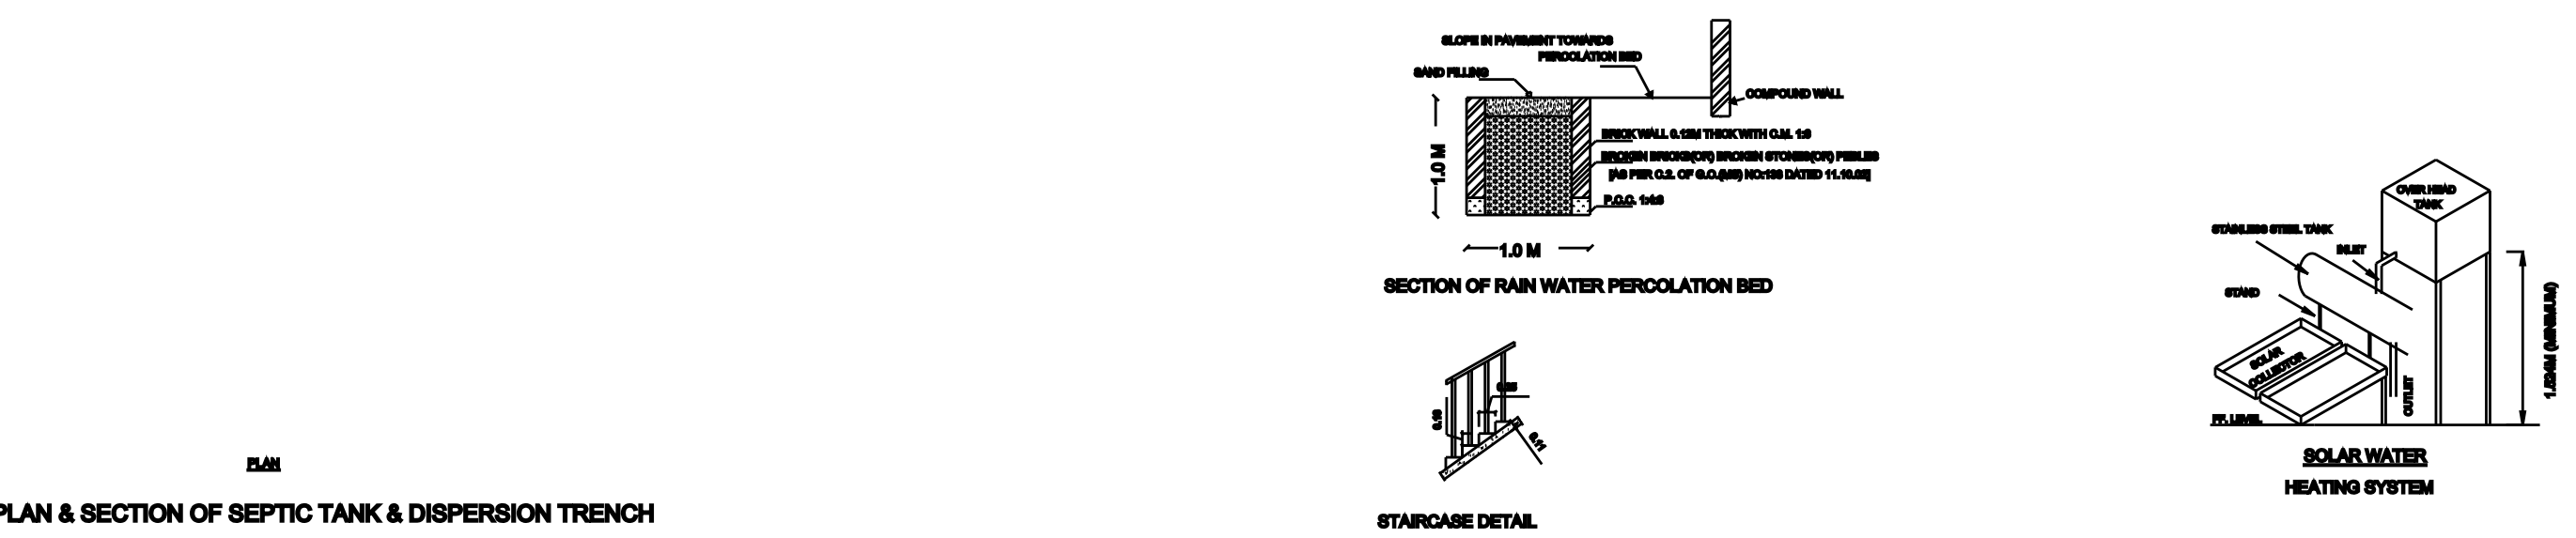






PLAN SHOWING THE PROPOSED CONSTRUCTION OF R.C.C. TERRACED ROOF GROUND RESIDENTIAL BUILDING NEW SFNO : 80/2A2, (OLD SFNO : 80/2A), PATTA NO : 2577, RAMAMOORTHY NAGAR, KANAVAIPUDUR PANCHAYAT, KETHUNAICKENPATTI VILLAGE, KADAIYAMPATTI PANCHAYAT UNION AND TALUK, SALEM DISTRICT.

SCALE : 1:100

NAME OF THE APPLICANT : Mr.L.SRINIVASAN S/o.LAKSHMANAN.,

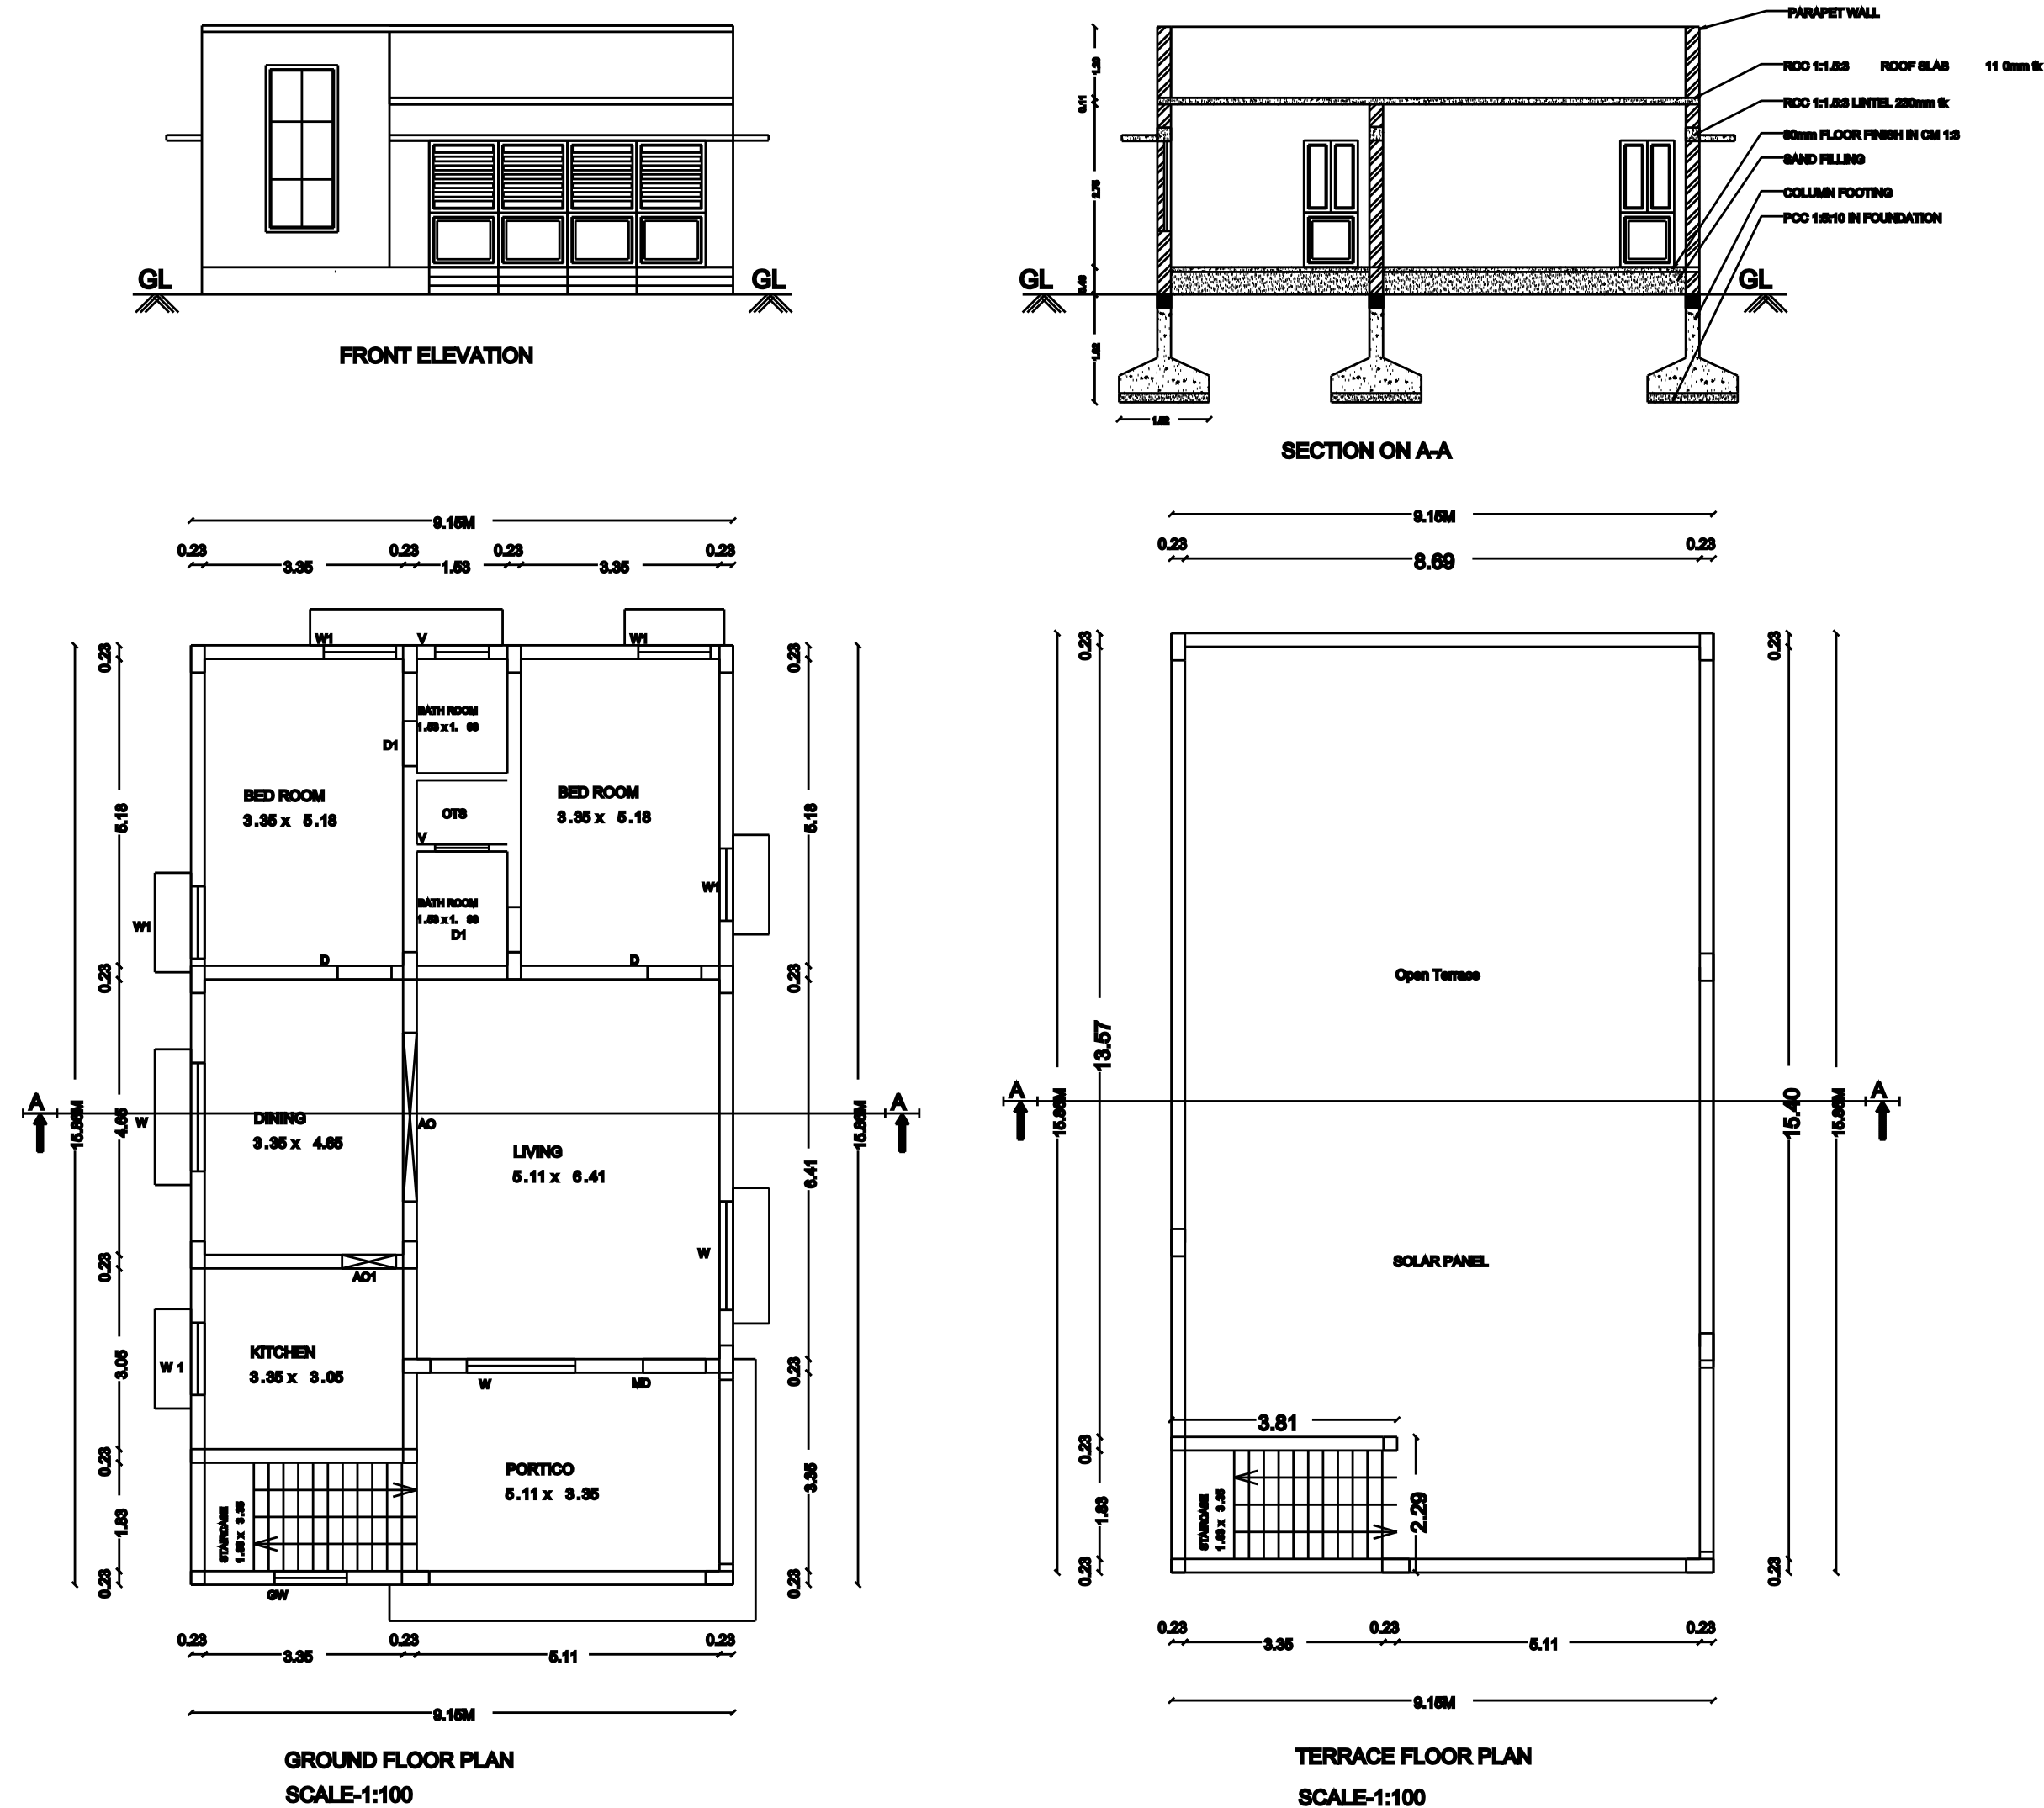


SCHEDULE OF JOINERIES:		
TYPE	REFERENCE	SIZE IN METER
MD	MAIN DOOR	0.80 x 2.10
D	FLUSH DOOR	0.81 x 2.10
DH	FLUSH DOOR	0.78 x 2.10
AO	OPEN	2.80 x 2.10
AO1	OPEN	0.81 x 1.82
W	WINDOW	1.83 x 1.82
W1	WINDOW	1.22 x 1.82
GW	WINDOW	1.22 x 4.82
V	VENTILATOR	0.81 x 0.81

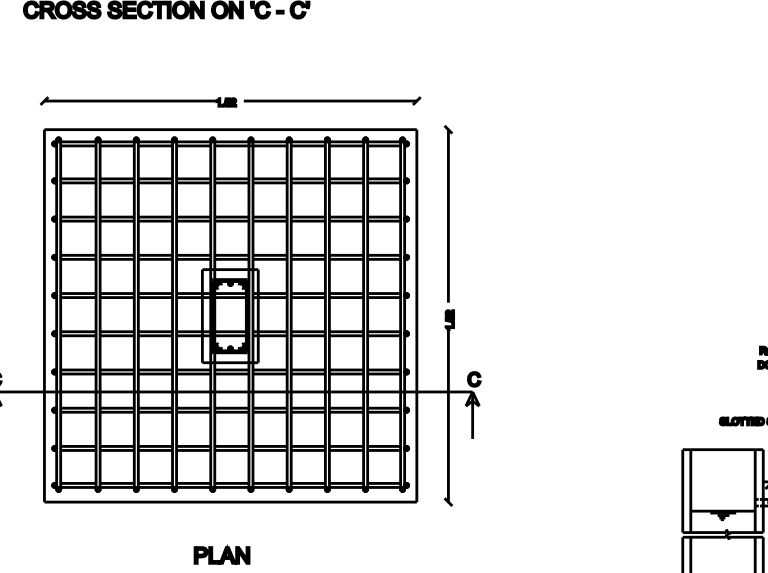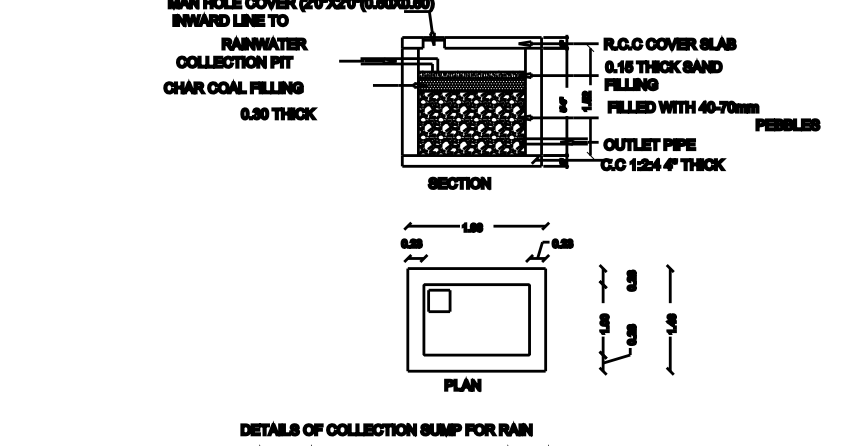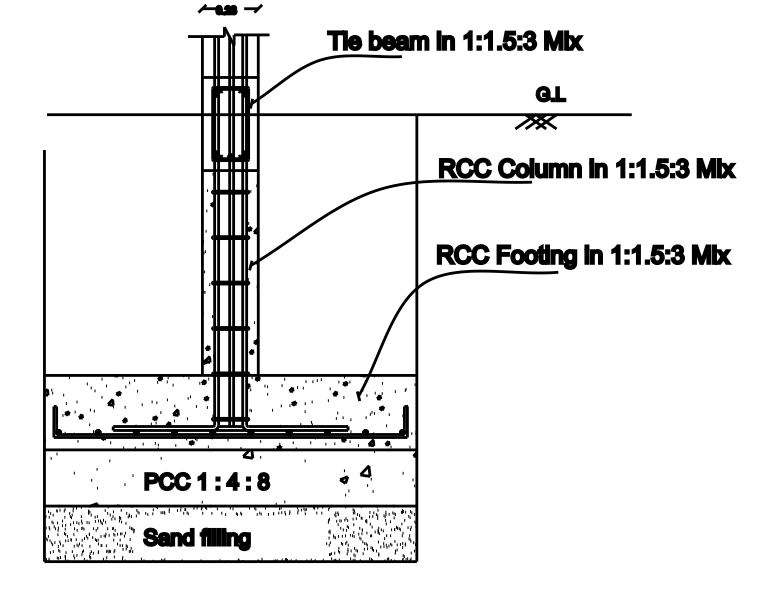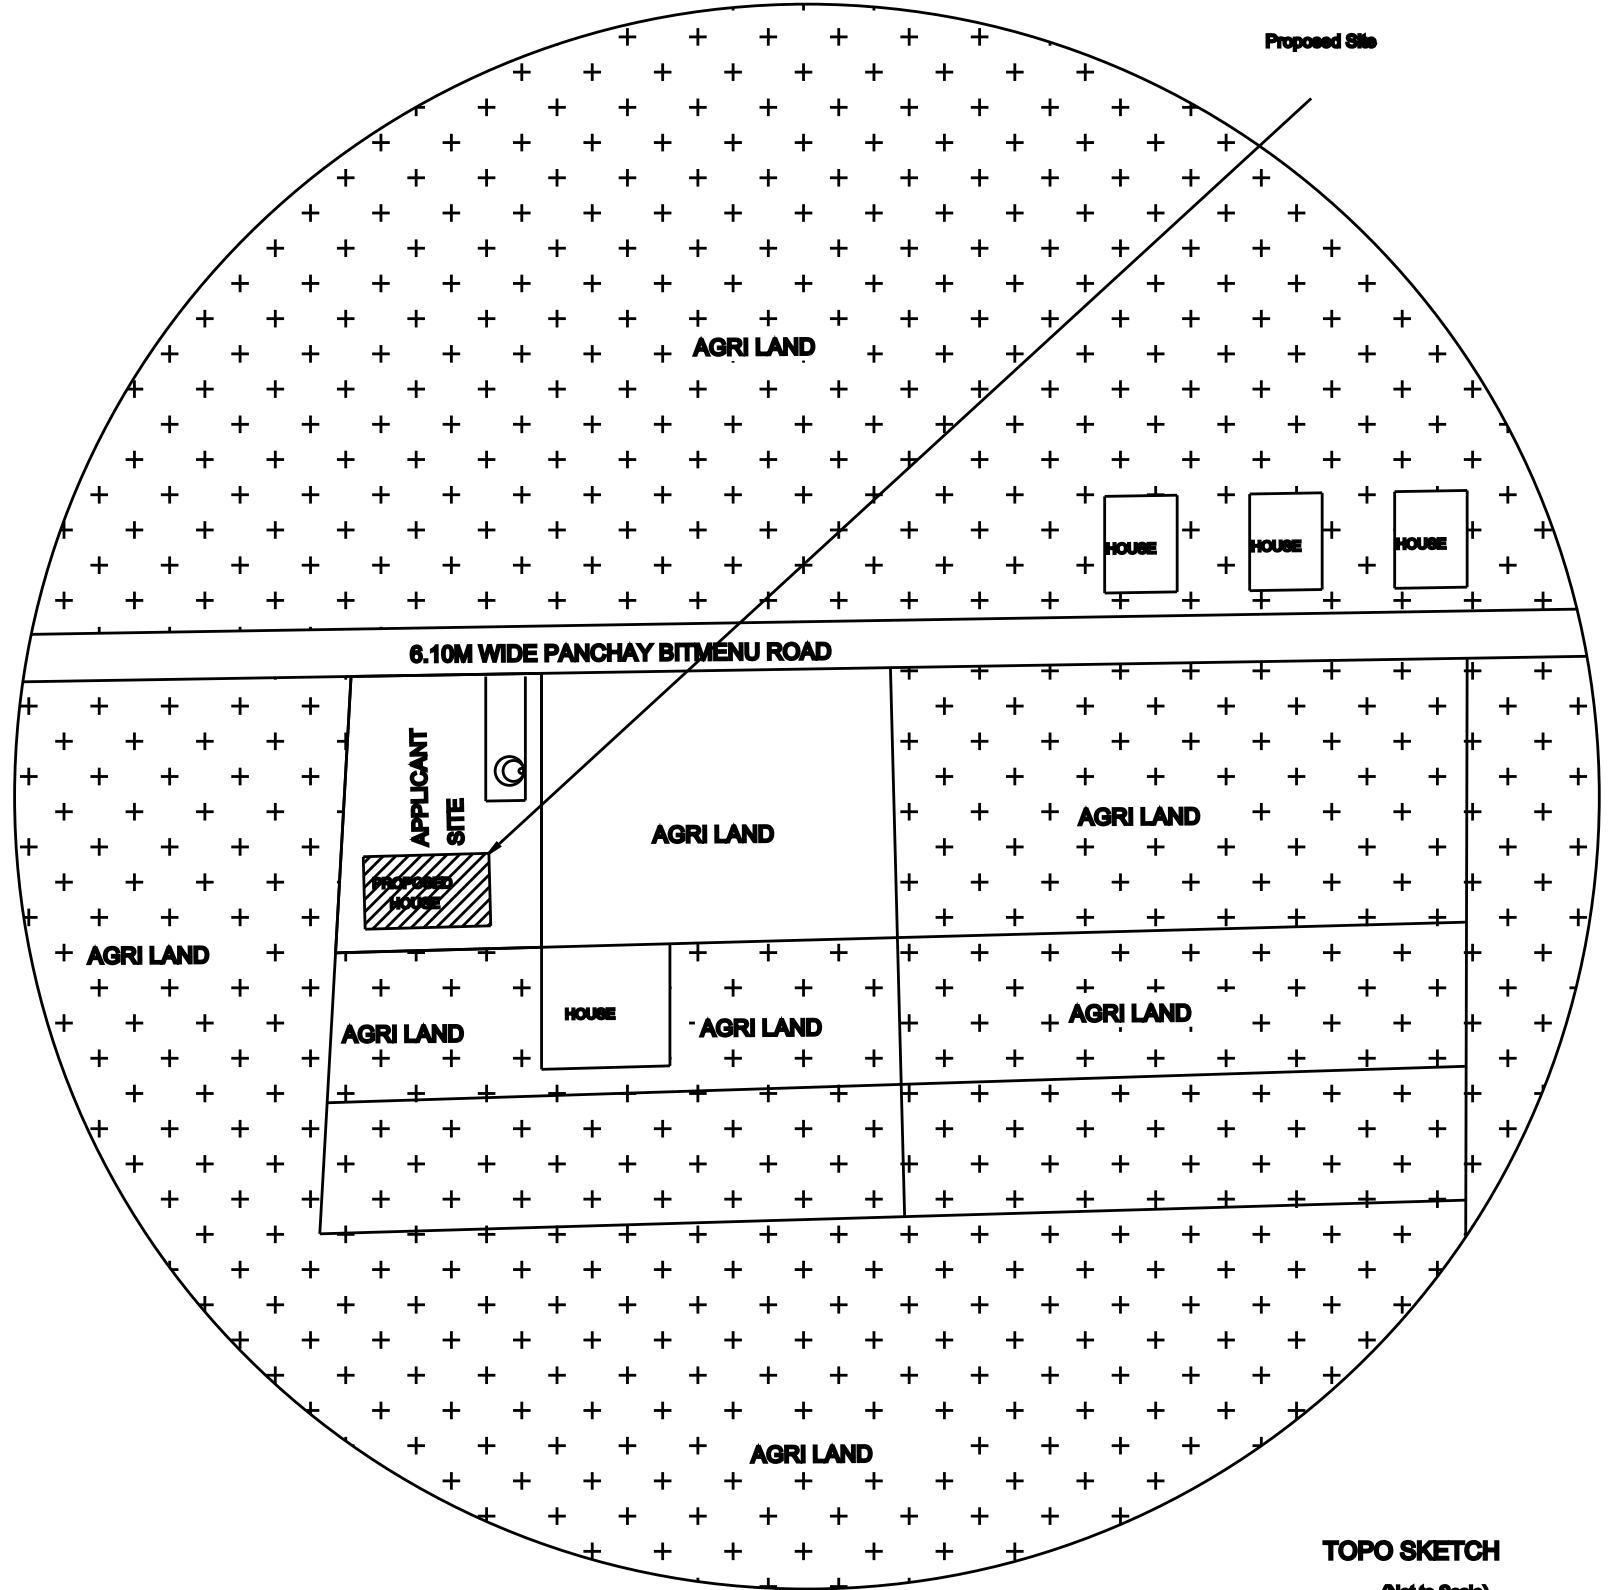

COLOUMN FOUNDATION DETAILS

MANICKAM & SIVAM LAND

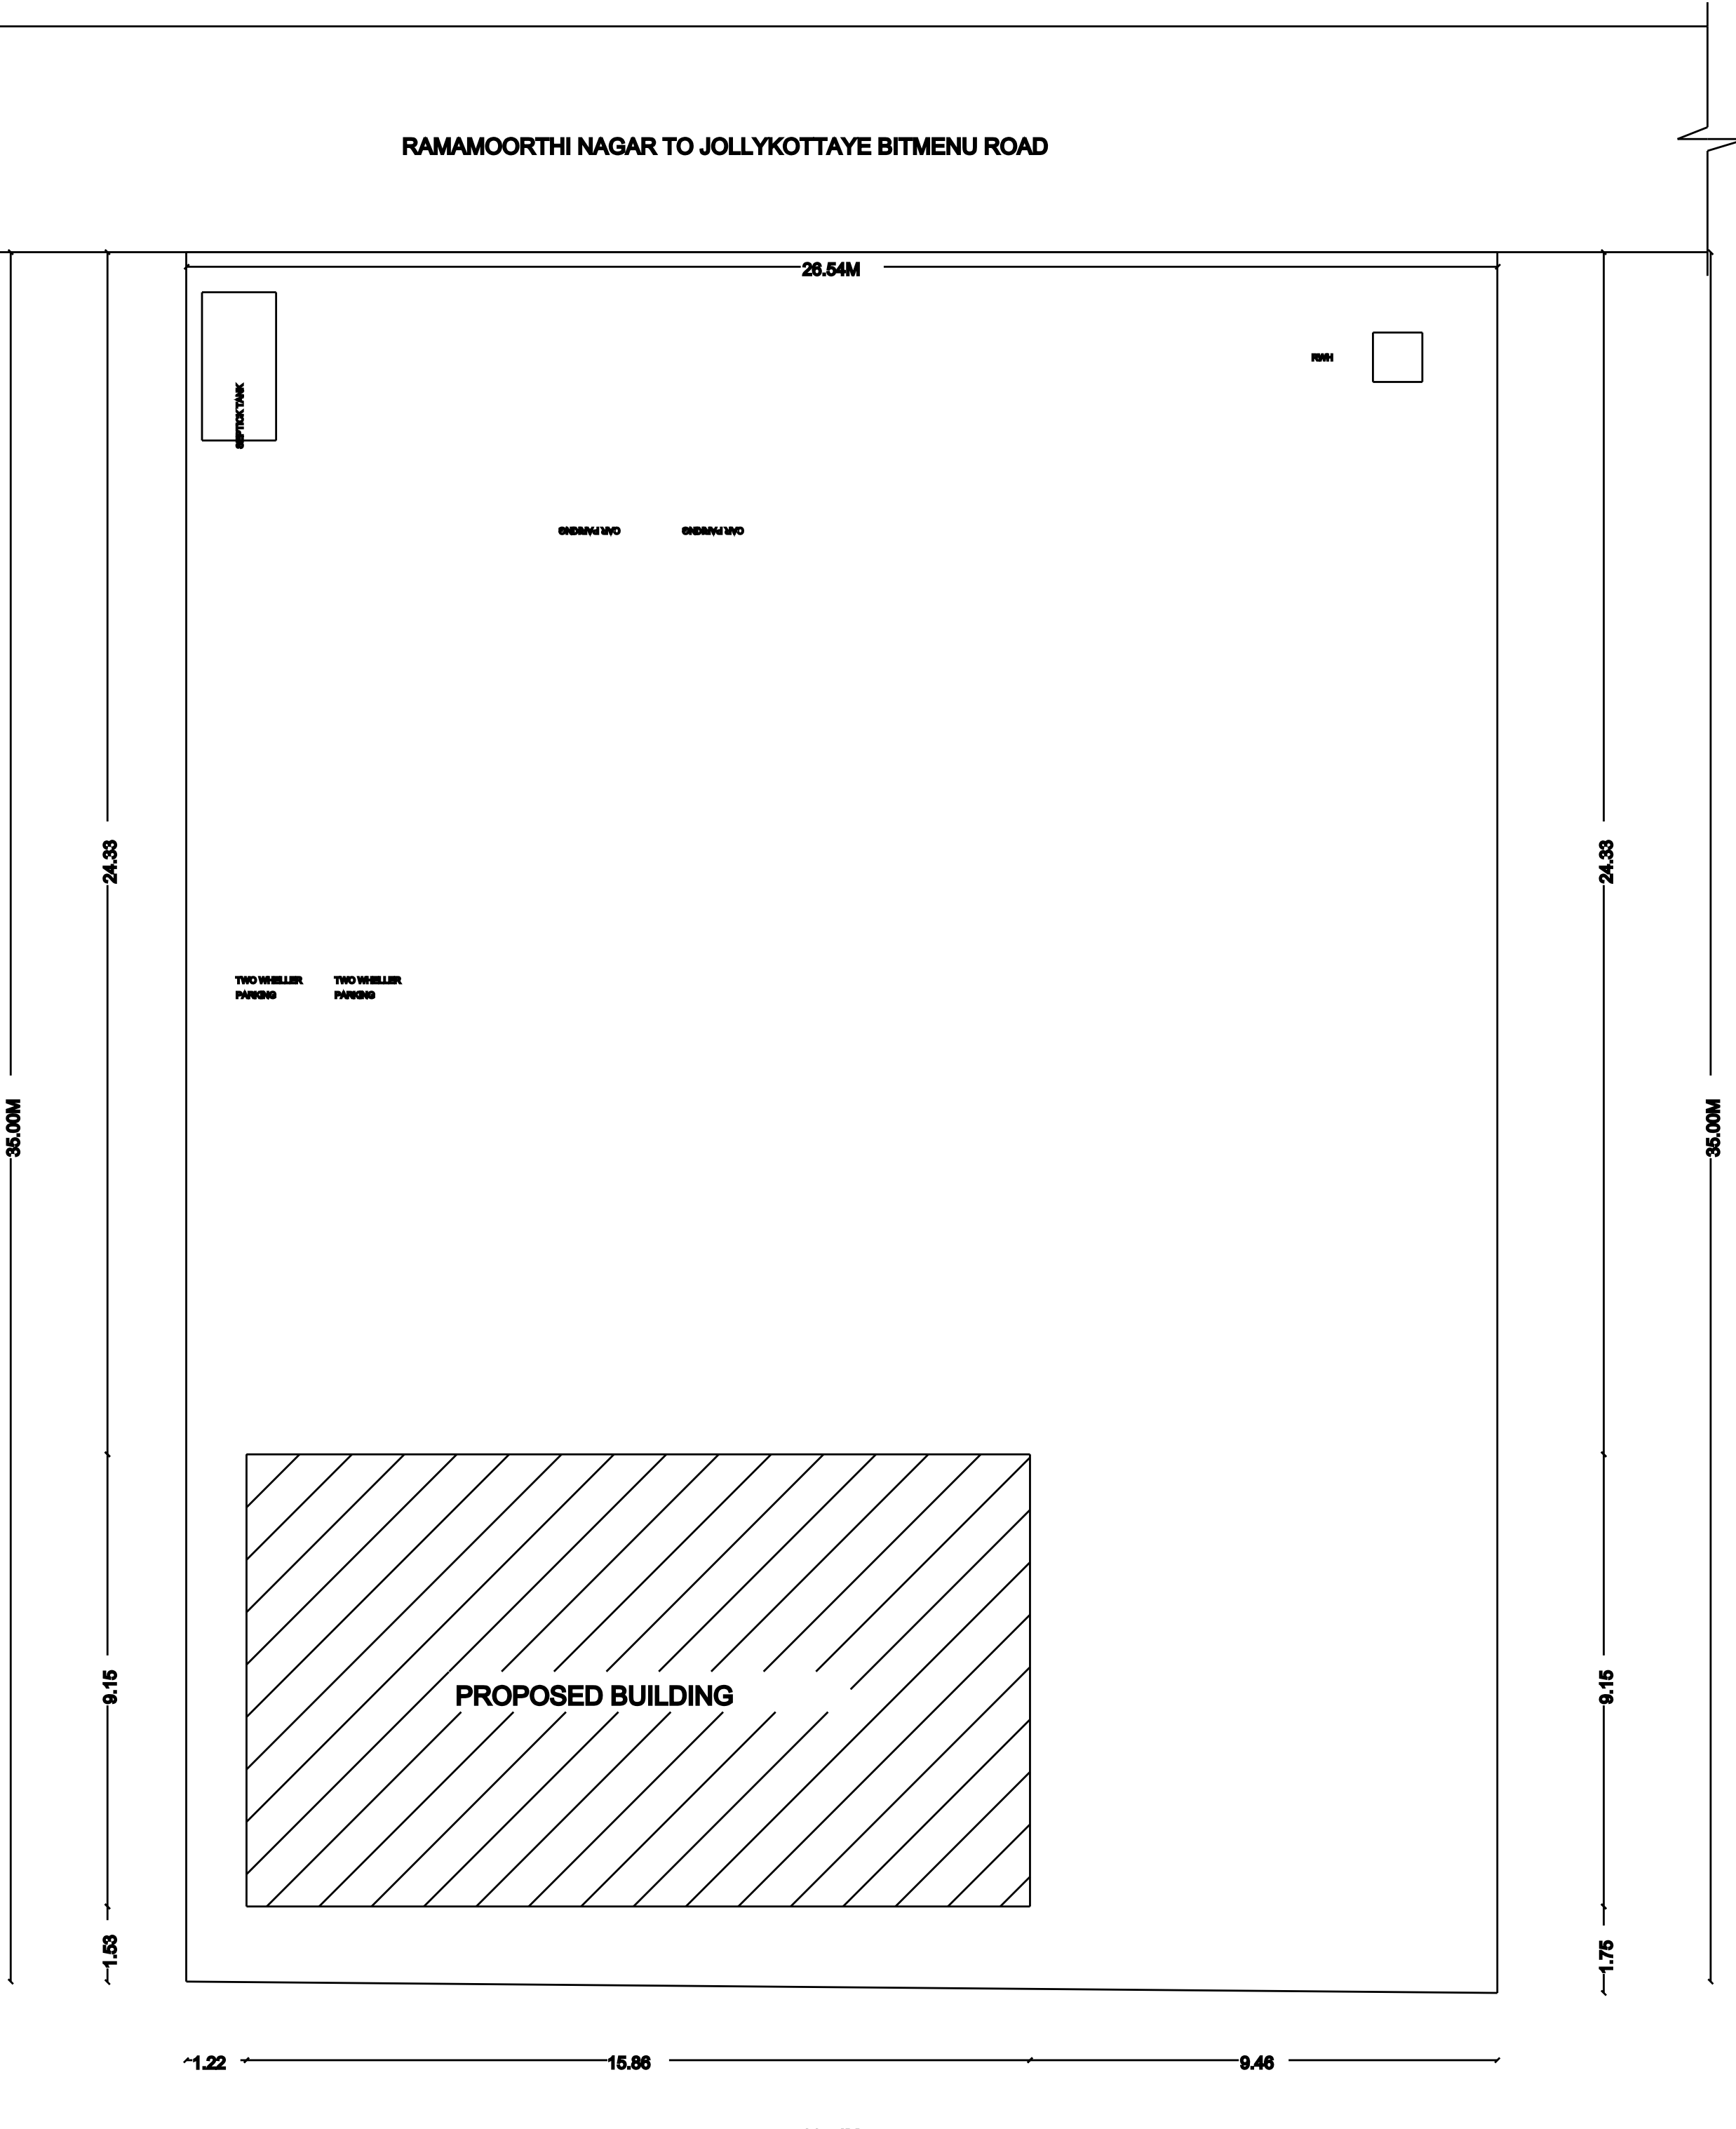

PARTHASARATHI LAND

SITE PLAN
SCALE 1:100

APPROVAL AUTHORITY

AREA DETAILS

DESCRIPTION		BQM
PLOT AREA (see per Document)		881.87
PLOT AREA (see per PAB)		881.87
SUPER IMPROVED PLOT AREA		881.87
DESCRIPTION	F.S.I. AREA (b=10.40)	NON F.S.I. AREA (b=10.40)
PROPOSED BUILDING PLANT AREA		
GROUND FLOOR AREA	144.88	-
1ST FLOOR AREA	-	8.72
TOTAL AREA	144.88	8.72
OPEN SPACE AREA	737.28	-
PLOT COVERAGE = $\frac{144.88}{881.87} \times 100 = 16.31\%$		
F.S.I. = $\frac{144.88}{881.87} = 0.1631$		

PARKING

1. TWO WHEELER PARKING SPACE (1 NOT PROVIDED).

NOTES:

1. FIRE EXTINGUISHER
2. ALL DIMENSIONS ARE IN METER
3. SCALE - 1:100
4. WASTE WATER UTILIZED FOR GARDEN PURPOSE.
5. SOLAR WATER HEATER PROVIDED IN TERRACE FLOOR.

BOUNDARY BROWN IN GREEN
PROPOSED BUILDING IN RED

L.SRINIVASAN
APPLICANT

ENGINEER