
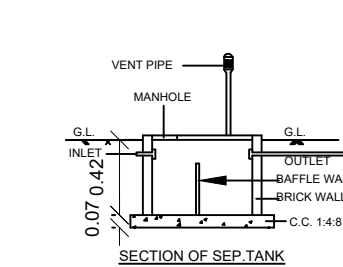
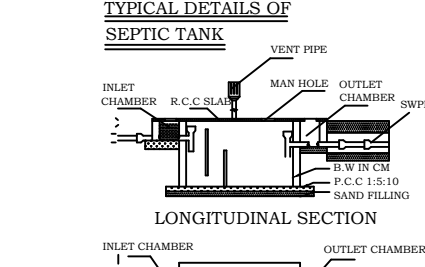
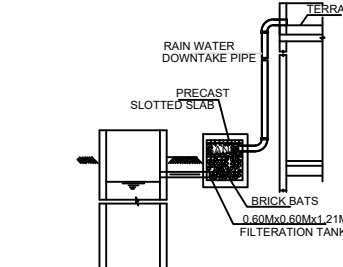
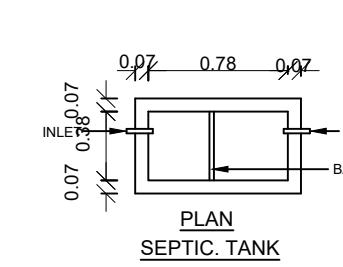
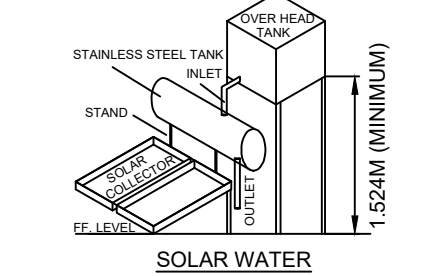
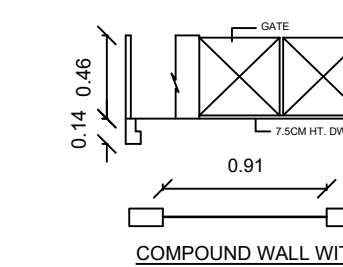
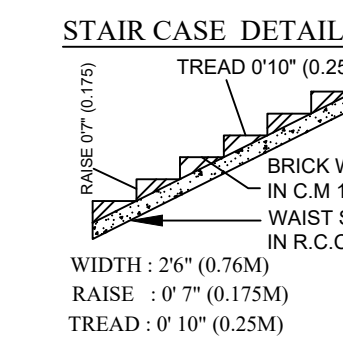
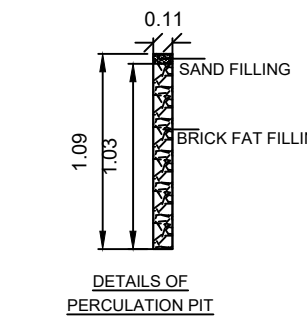
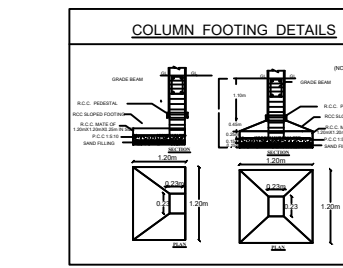



SCALE(1:100)

APPLICANT:

**Mrs.RAGUNA,
W/o.PERIYASAMY.**

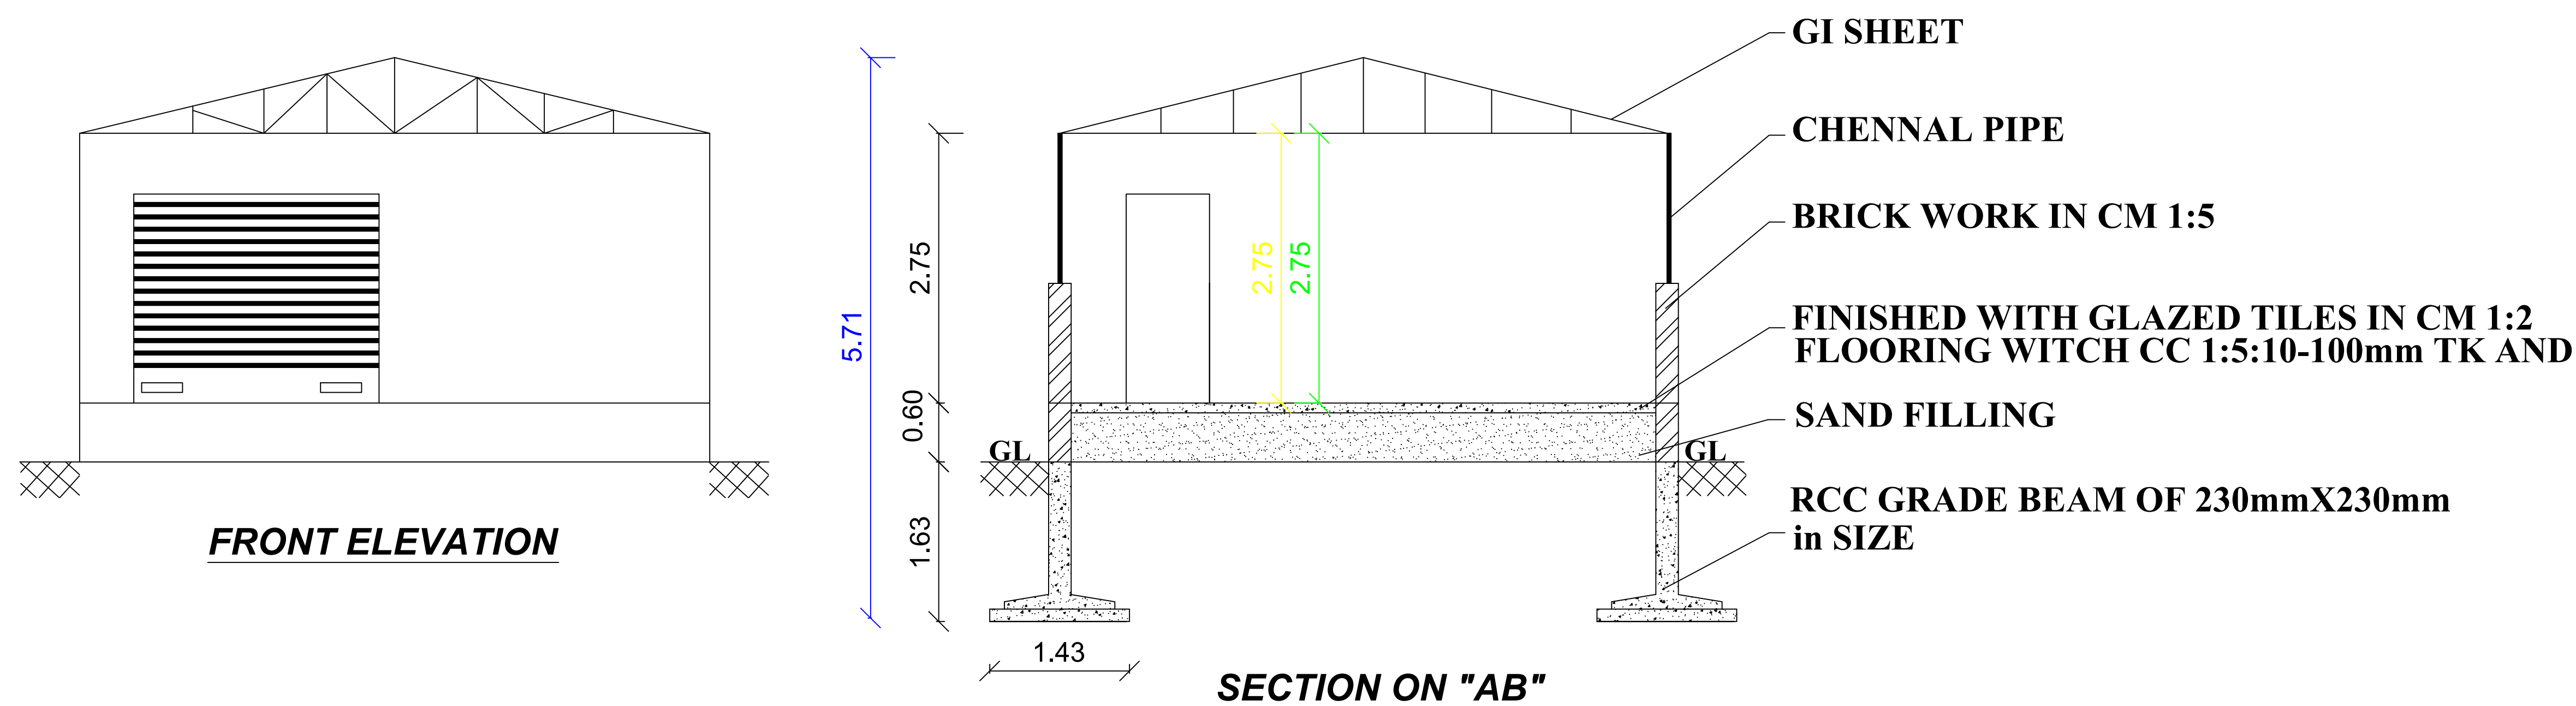

(SCALE 1:100)

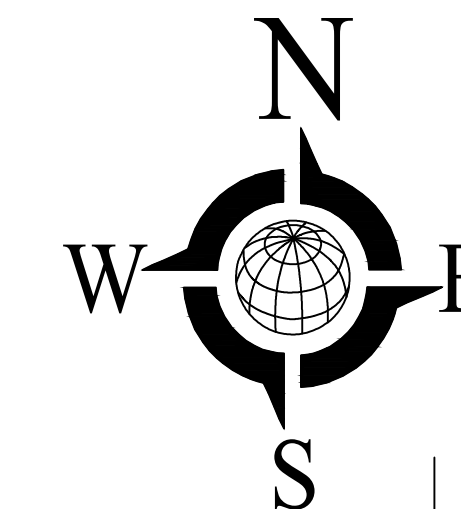

EXISTING 23' WIDE ROAD

9.14m(30')

FRONT OPEN 1.52m WIDE

6.40m(21')

6.20

33)

Co

89

PROPOSED BUILDING




6.40m(21')

REAR OPEN 0.61m WIDE

9.14m(30')

PLOT NO:62

(NOT TO SCALE)

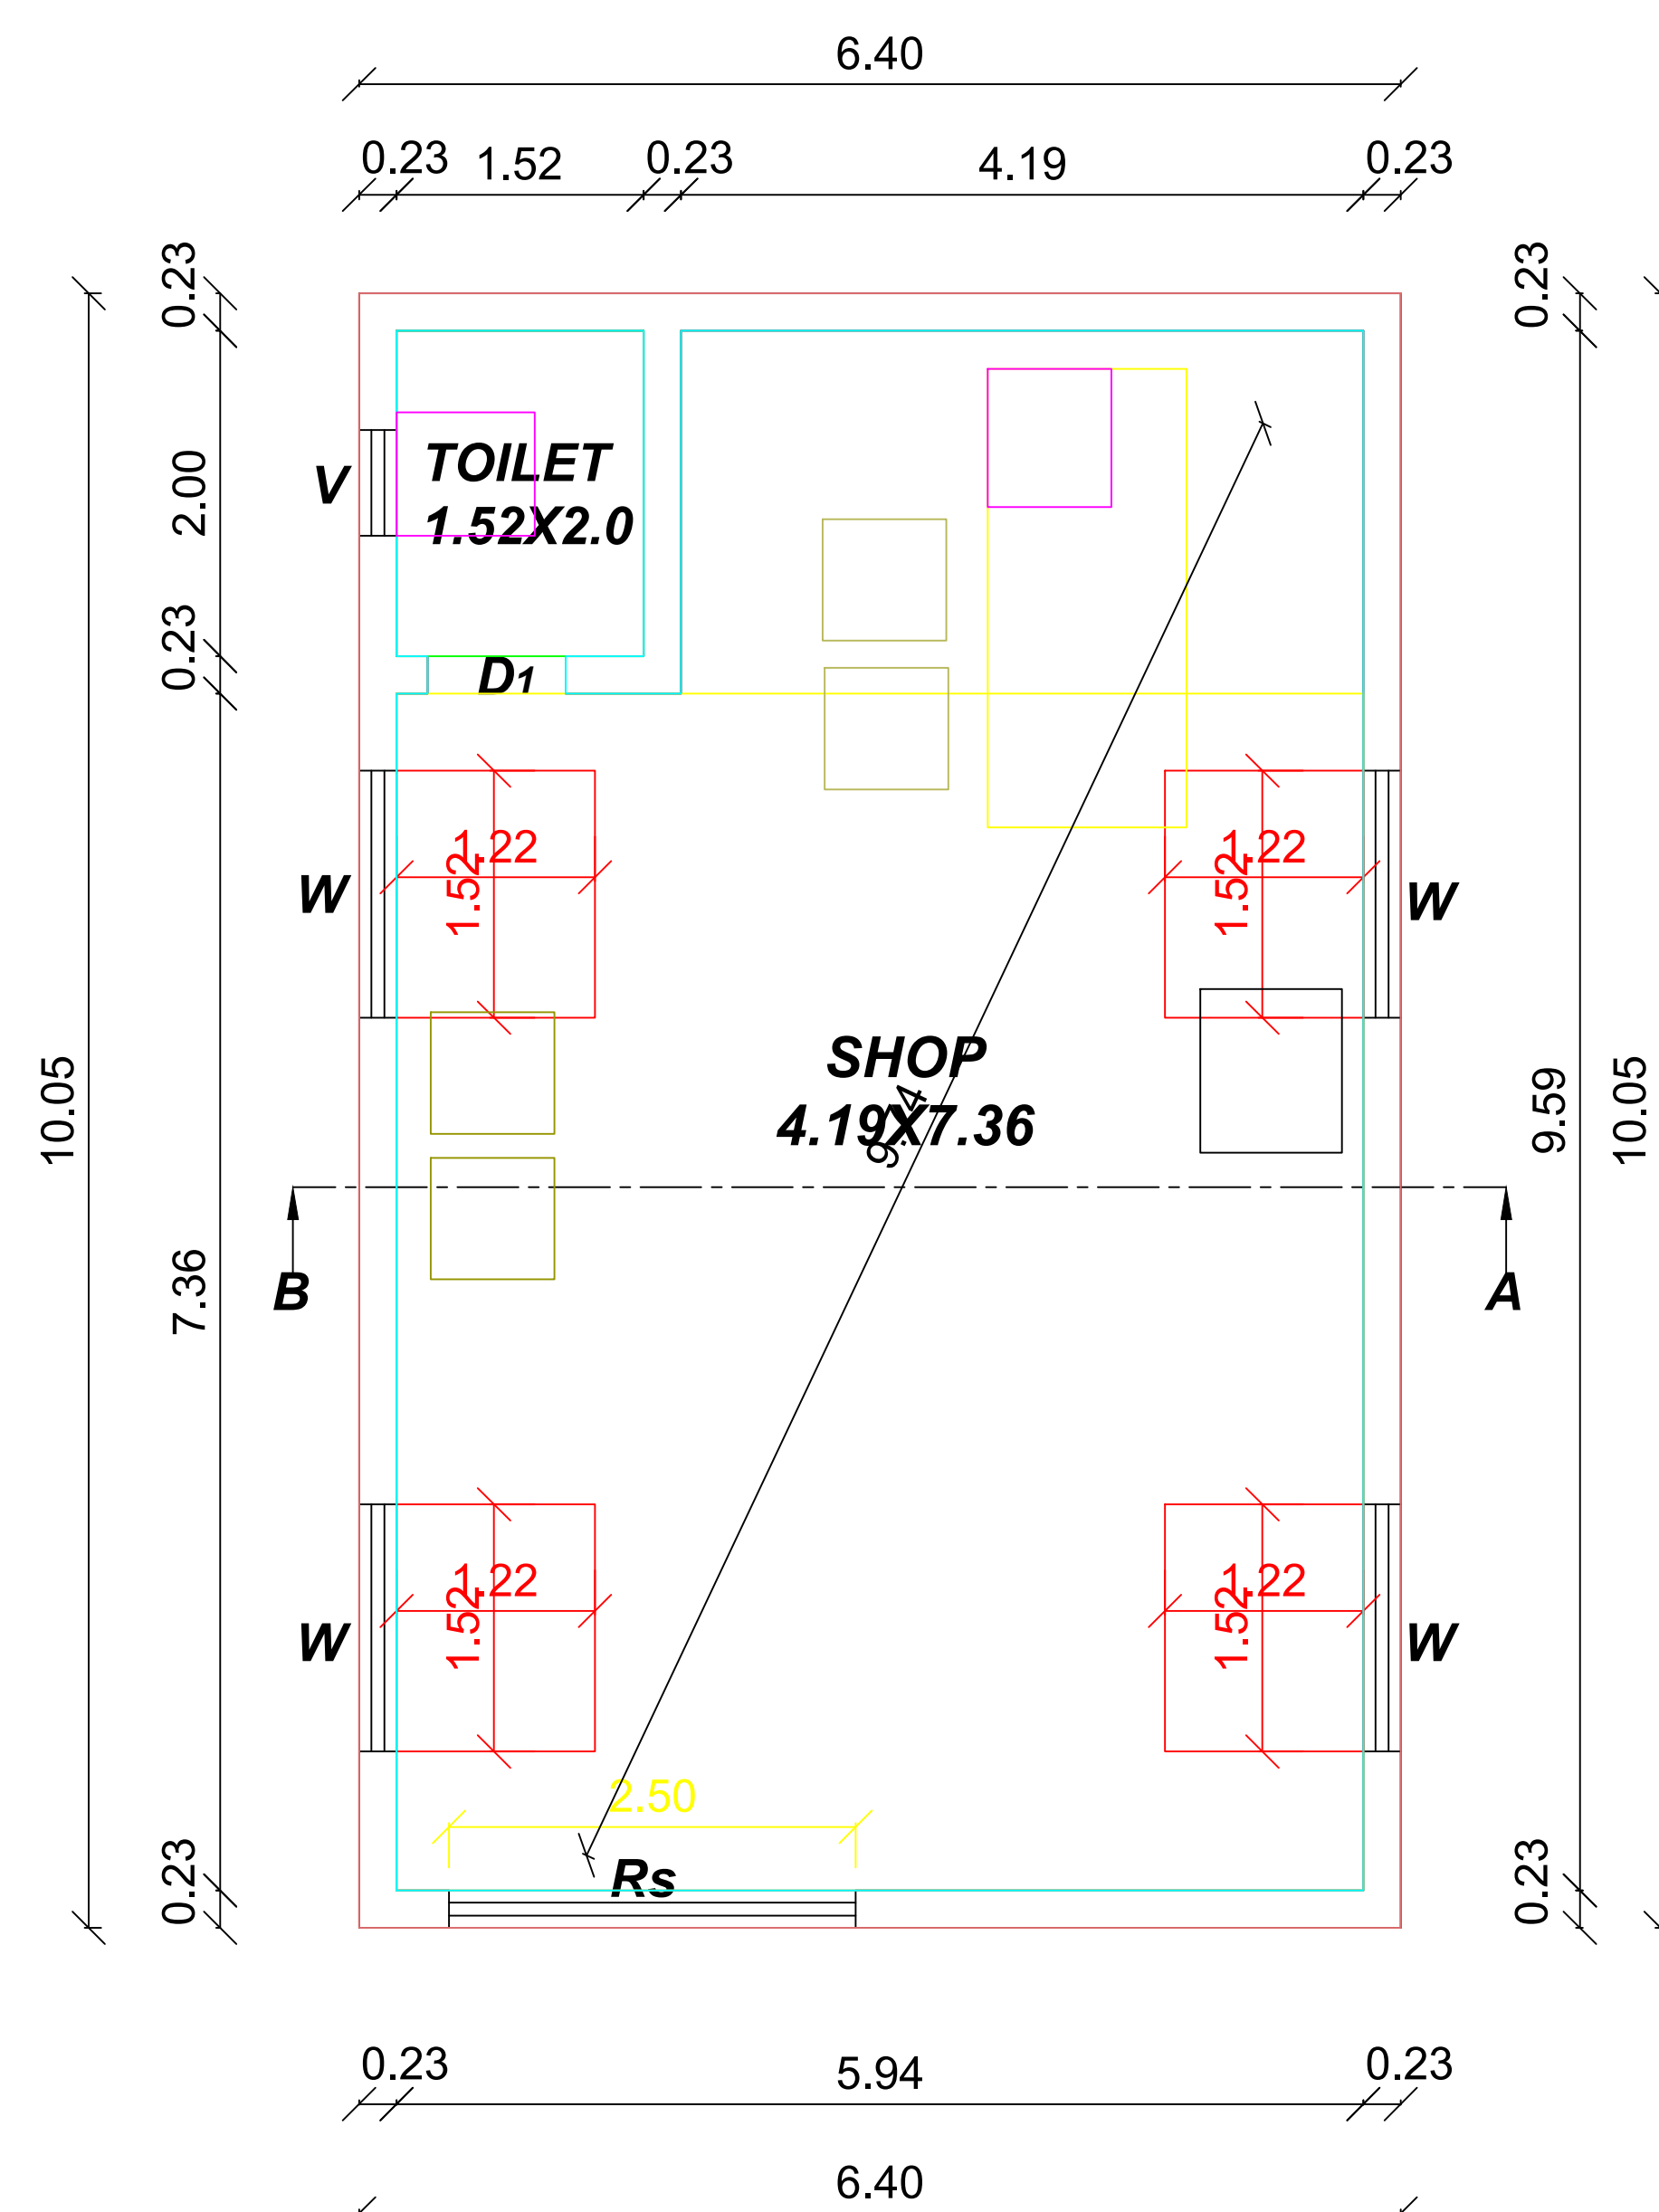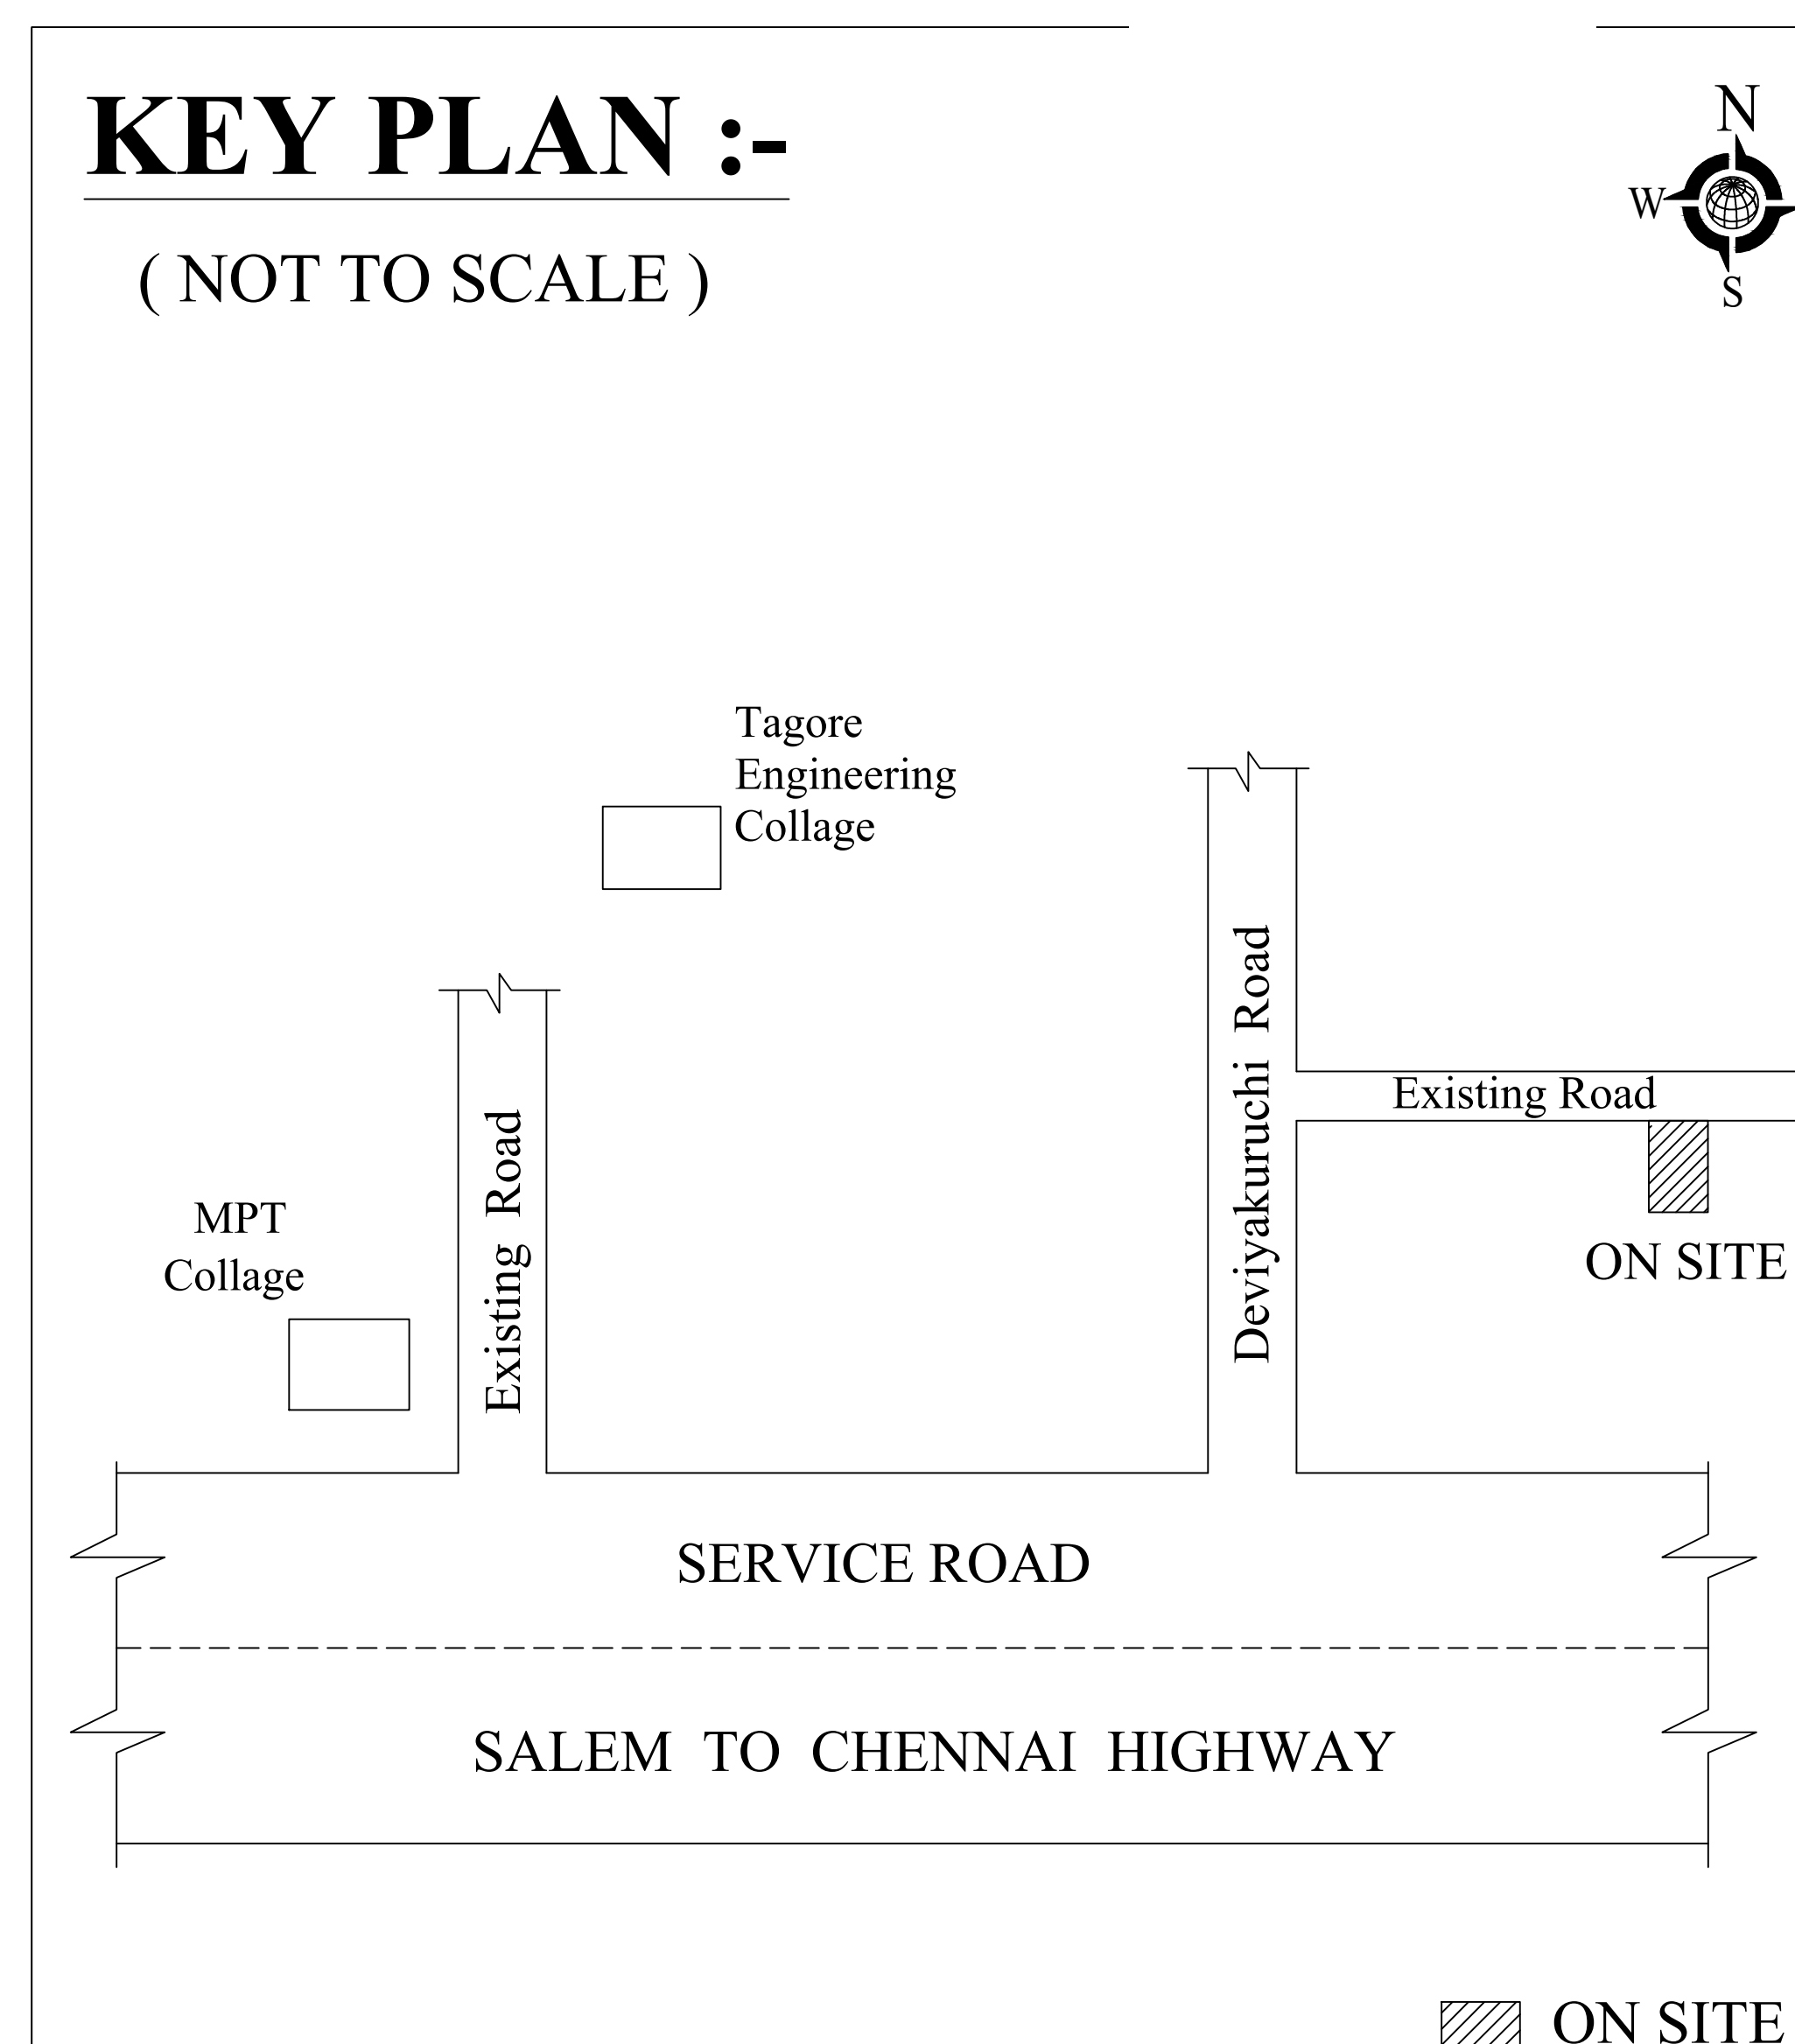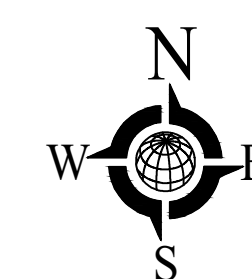

PROPOSED GROUND FLOOR PLAN

- 1.L.P.GAS WILL BE USED FOR KITCHEN
- 2.BORE WILL WITH MOTAR,WATER TANK AND MUNICIPAL WATER SUPPLY WILL BE PROVIDED
- 3.SULLAGE WASTE FROM TOILET WILL BE CONNECTED INTO SEPTIC TANK
- 4.RAIN WATER TAKEN PERCOLATION BED 1.0m WIDE PROVIDED AS PER GO(MS) MO.138 WITH DATE:11.02.02.
- 5.RAIN WATER TAKERN TO THE BORE WELL THROUGH 150mm DIA PIPE.
- 6.SOLAR WATER HEATER WILL BE PROVIDED.
- 7.ALL DIMENSION ARE IN METER.
- 8.AT KITCHEN EXHAUST FAN TO BE PROVIDED.

P Ragf

APPLICANT SIGN

MURUGAN BUILDERS
Er.M.MOORTHY, BE., AMIE.,
 Register Engineer & Consulting Engineer
 License Building Surveyor
 Kadai Veedhi, Viswanath Theatre Complex
 Attur (Tk), Salem (Dt)-636102
 Cell: 8098282722, 9787419995

ENGINEER