

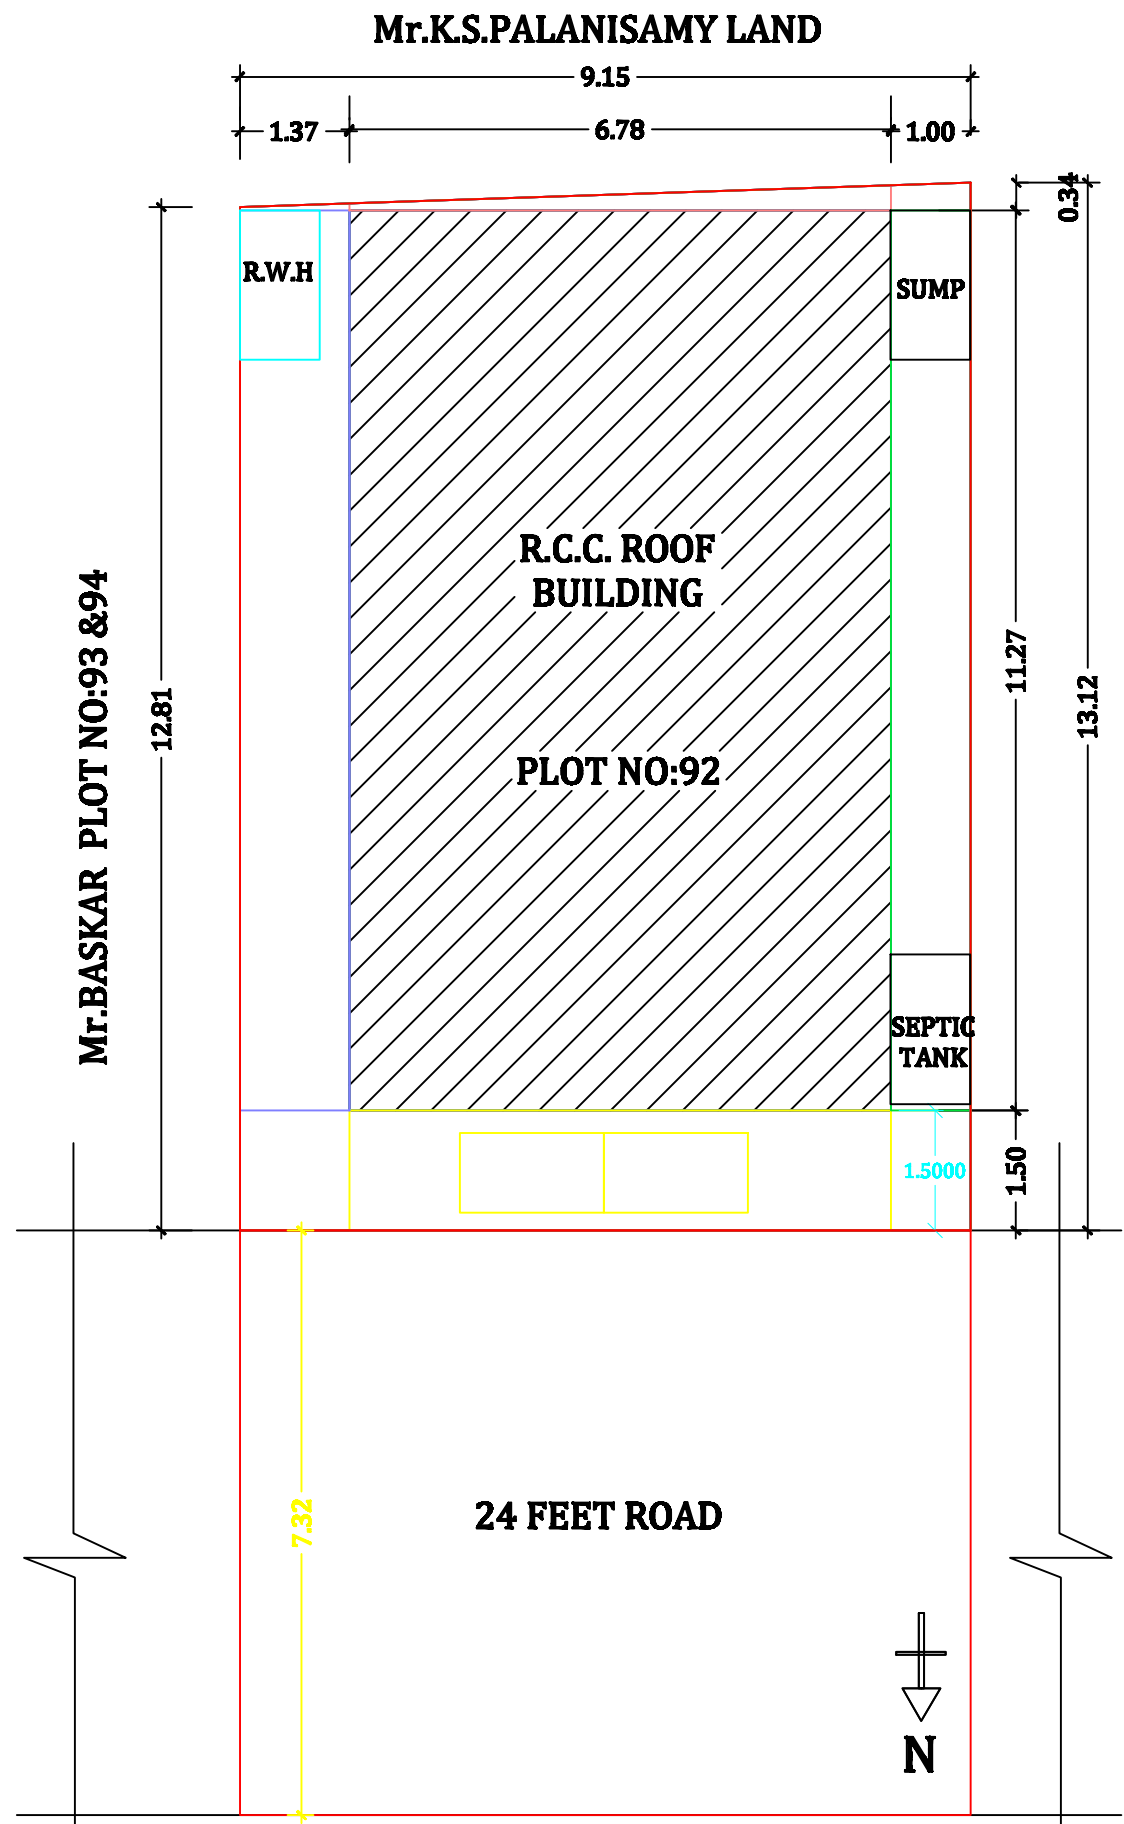
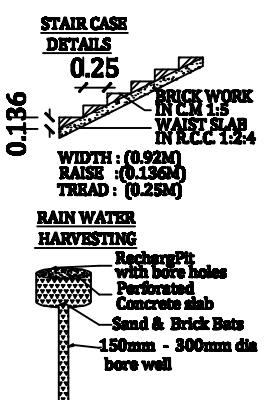
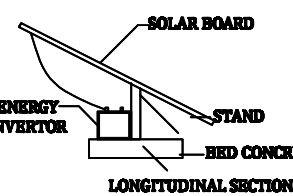
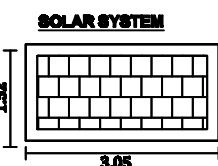
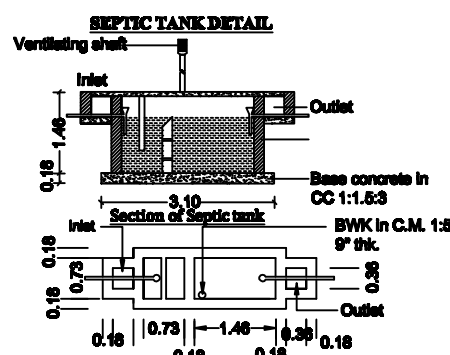
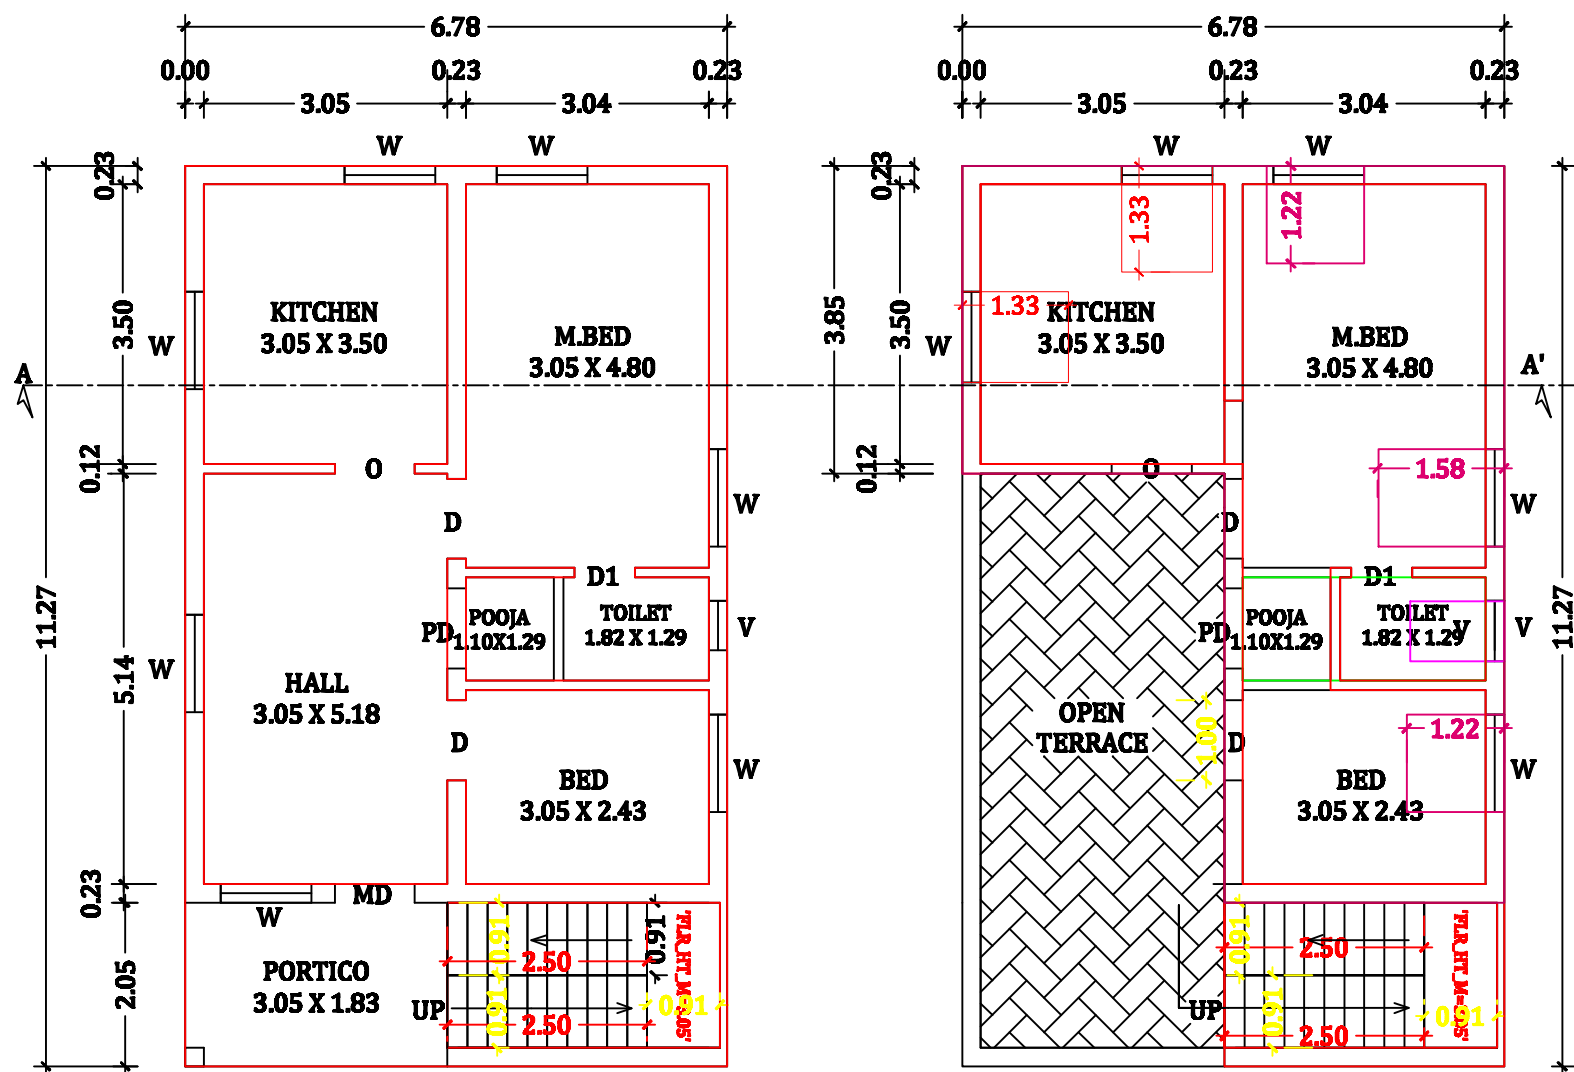


PLAN SHOWING THE PROPOSED R.C.C TERRACED ROOF RESIDENTIAL BUILDING CONSTRUCTION IN FIRST FLOOR OVER THE EXISTING GROUND FLOOR BUILDING IN OLD S.NO - 103/8, NEW SUB DIV S.NO:103/8A1A1, PLOT NO - 92, AT " RASI NAGAR", MARAMANGALATHUPATTI VILLAGE AND PANCHAYAT, VEERAPANDI UNION, SALEM WEST TALUK, S ALEM DISTRICT.

APPLICANT : Mr.K. KESAVAN S/O Mr.M. KANDASAMY

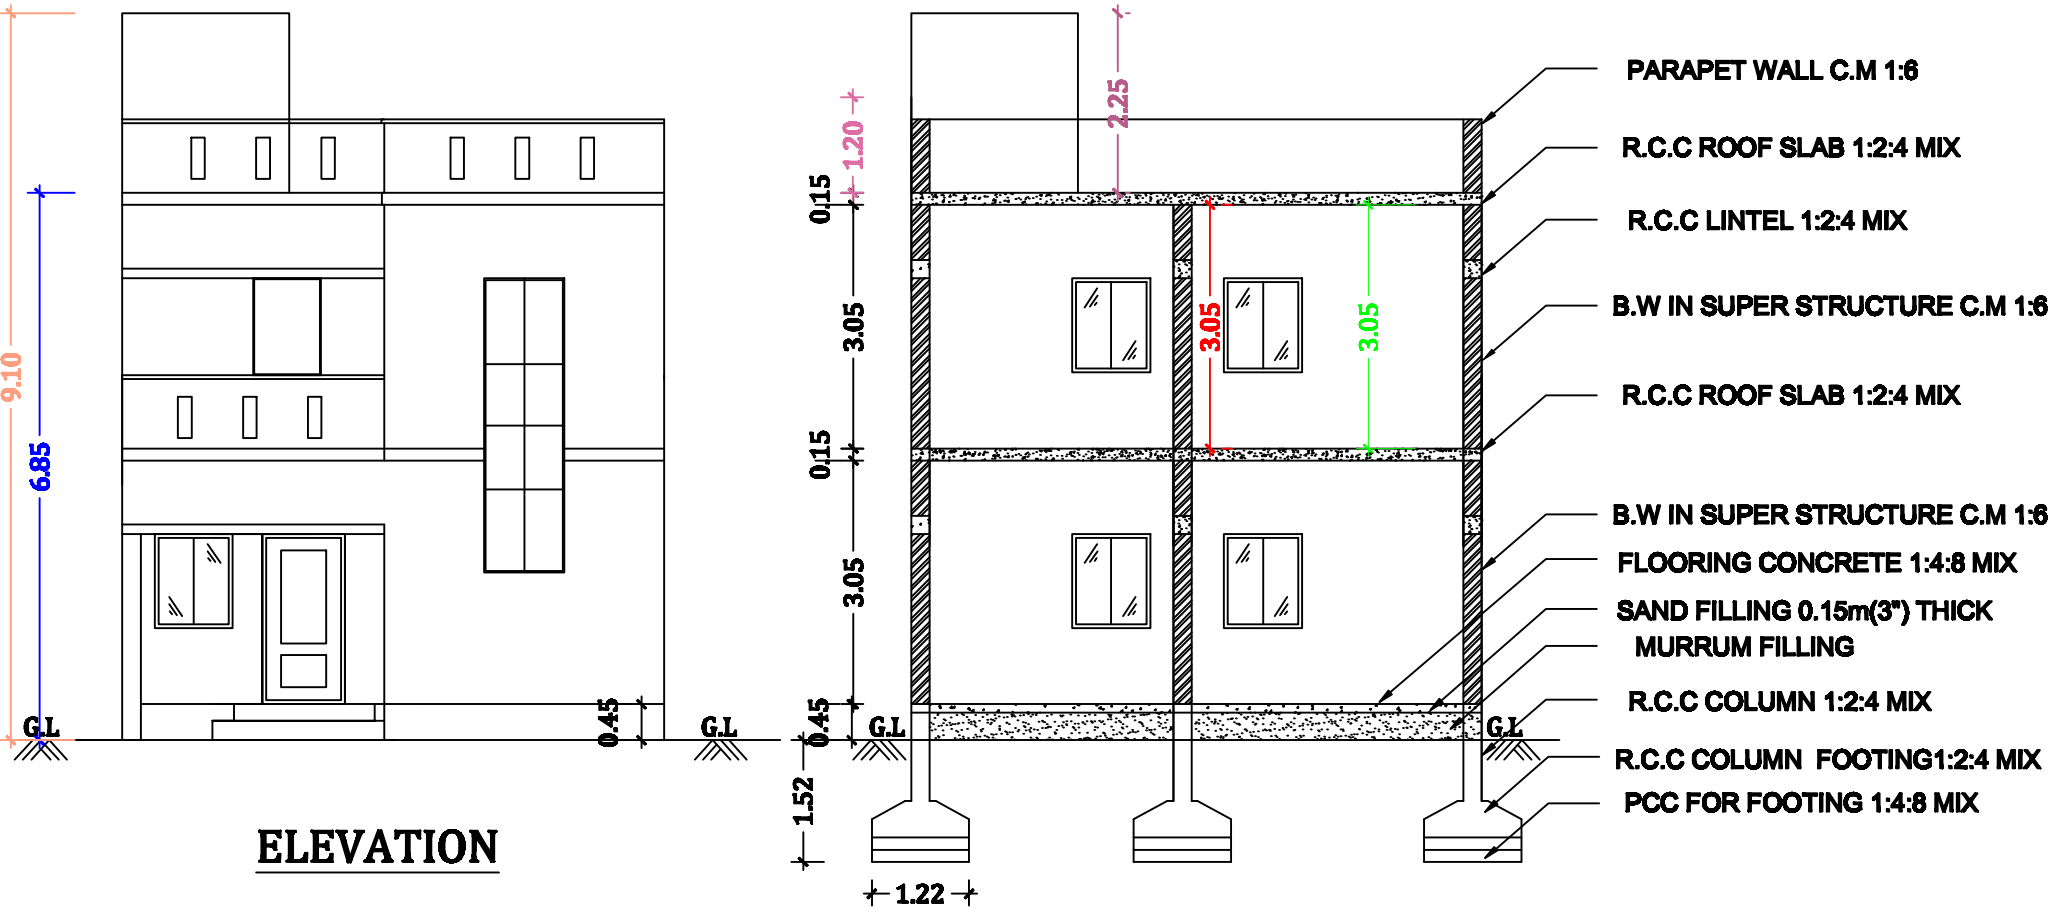

SITE PLAN: SCALE 1:100

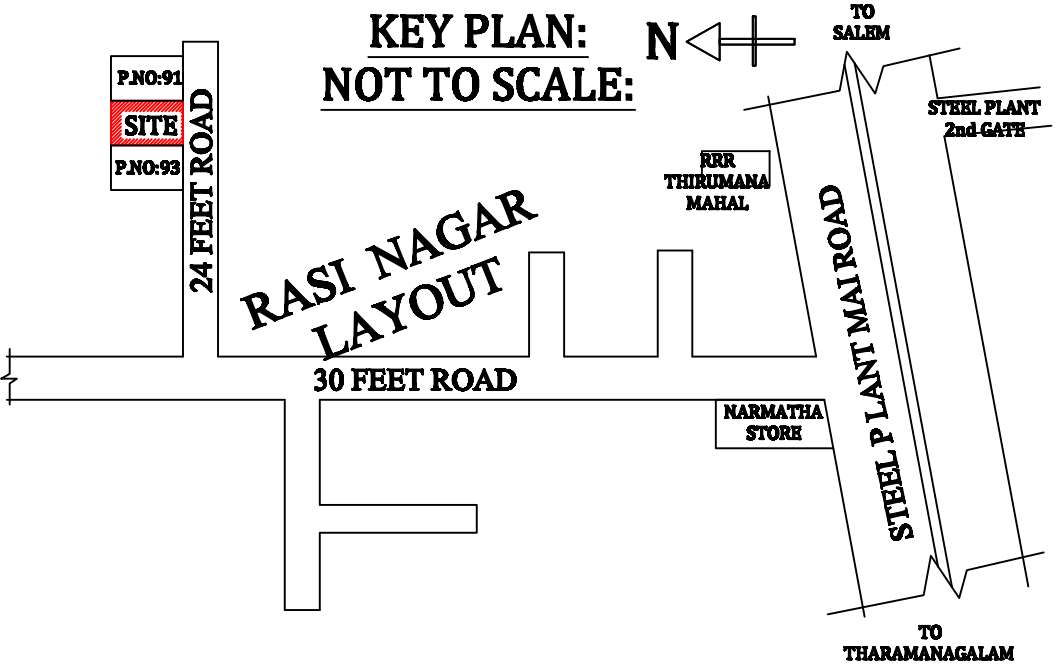

JOINERY DETAIL

DOOR  
DOOR 1  
OPEN  
WINDOW  
WINDOW 1  
VENTILLATC

AREA DETAILS:

|                       | SQ.FT   | SQ.MT  |
|-----------------------|---------|--------|
| AREA OF THE SITE      | 1275.00 | 118.45 |
| EXISTING GROUND FLOOR | 823.23  | 76.48  |
| PROPOSED FIRST FLOOR  | 560.48  | 52.07  |
| AREA OF OPEN SPACE    | 451.77  | 41.97  |

F.S.I. AREA: 1.085

PLOT COVERAGE: 64.56%



BOUNDARY SHOWN IN -

PROPOSED SHOWN IN -

ROAD SHOWN IN -

SCALE

ALL DIMENSIONS ARE IN  
METER  
SCALE 1:100

APPLICANT:

*Mr. K. Kesavan*

ENGINEER :

*Er. A. Vijayakumar*

**Er.A.VIJAYAKUMAR, B.E.,M.I.V.,A.I.V.,**  
**CHARTERED ENGINEER-IE(INDIA),**  
**REGISTERED ENGINEER-DTCP-02/2022/GR-II,**  
**REGISTERED ENGINEER-SCMC-313/2023/GR-I,**  
**Opp.Govt. Medical college, Steel Plant Road,**  
**Salem-30. ph:95856 86400.**

OFFICE USE: