





PLAN SHOWING THE PROPOSED CONSTRUCTION OF R.C.C TERRACED ROOF RESIDENTIAL GROUND AND FIRST FLOOR BUILDING IN OLD S.NO: 19/3A1A(PART), NEW SUB DIV S.NO - 19/12 AT NALIKKALPATTI VILLAGE AND PANCHAYAT, PANAMARATHUPPTI UNION, SALEM TALUK, S ALEM DISTRICT.


APPLICANT : 1. Mr.P.SRINIVASAN S/O Mr. PACHAMUTHU 2. Mrs.S.KOKILA W/O Mr.P.SRINIVASAN

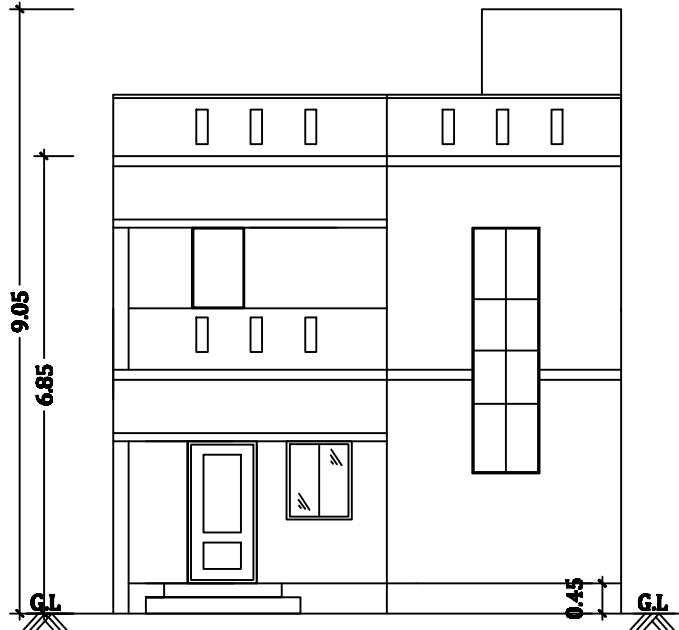


ELEVATION

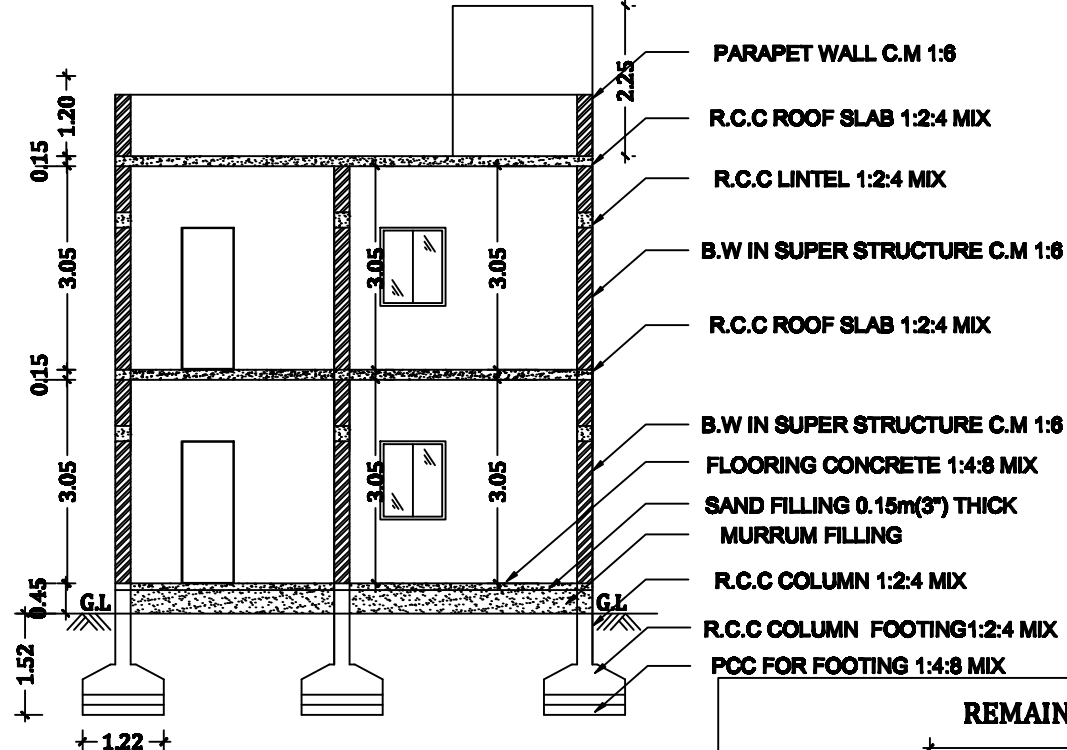


SECTION ON AA

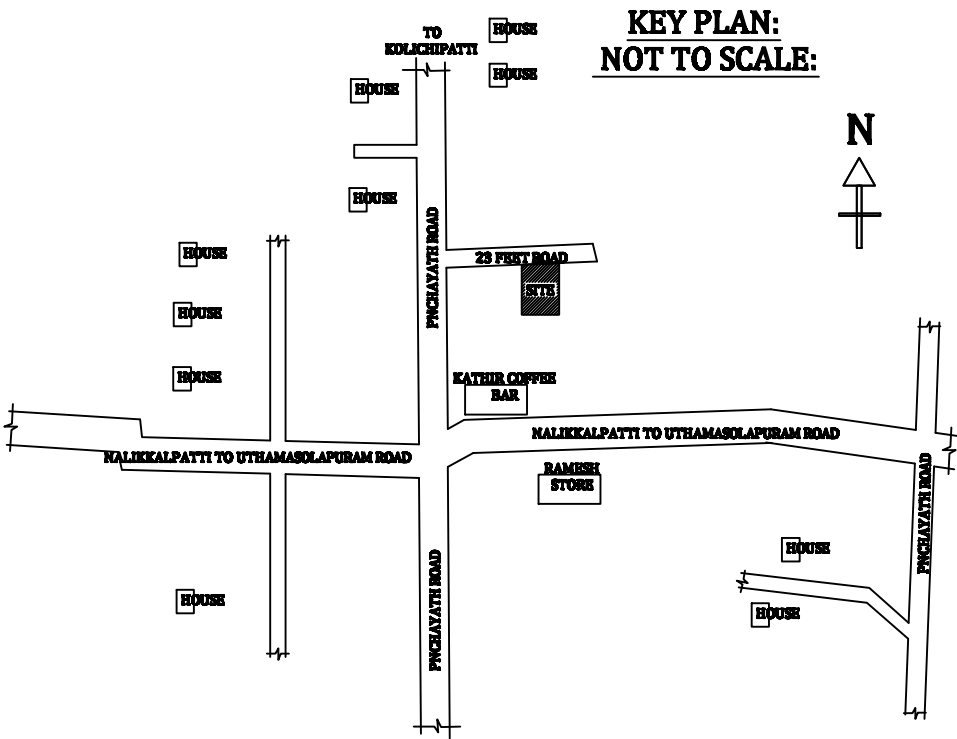


KEY PLAN:
NOT TO SCALE:

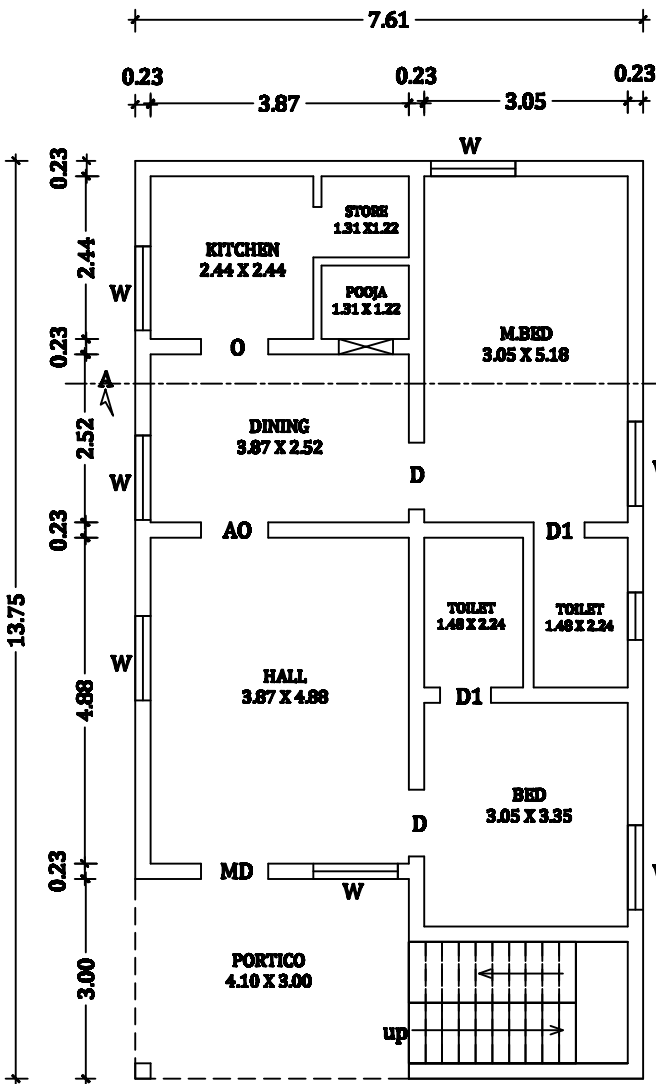






GROUND FLOOR PLAN

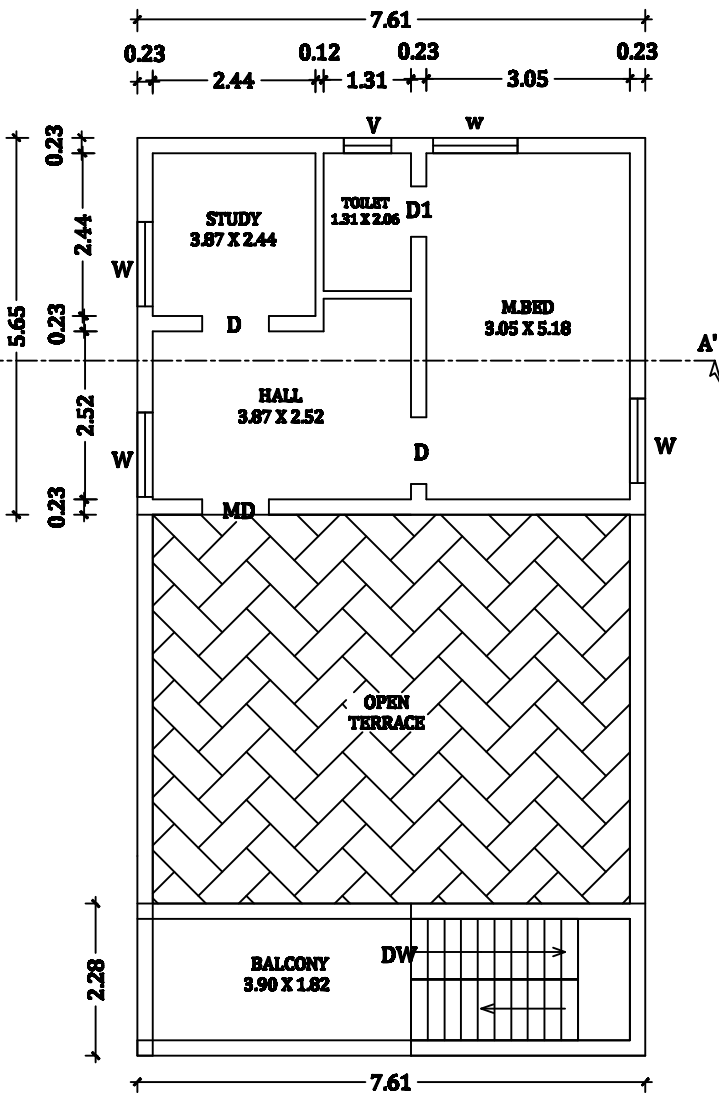

FIRST FLOOR PLAN

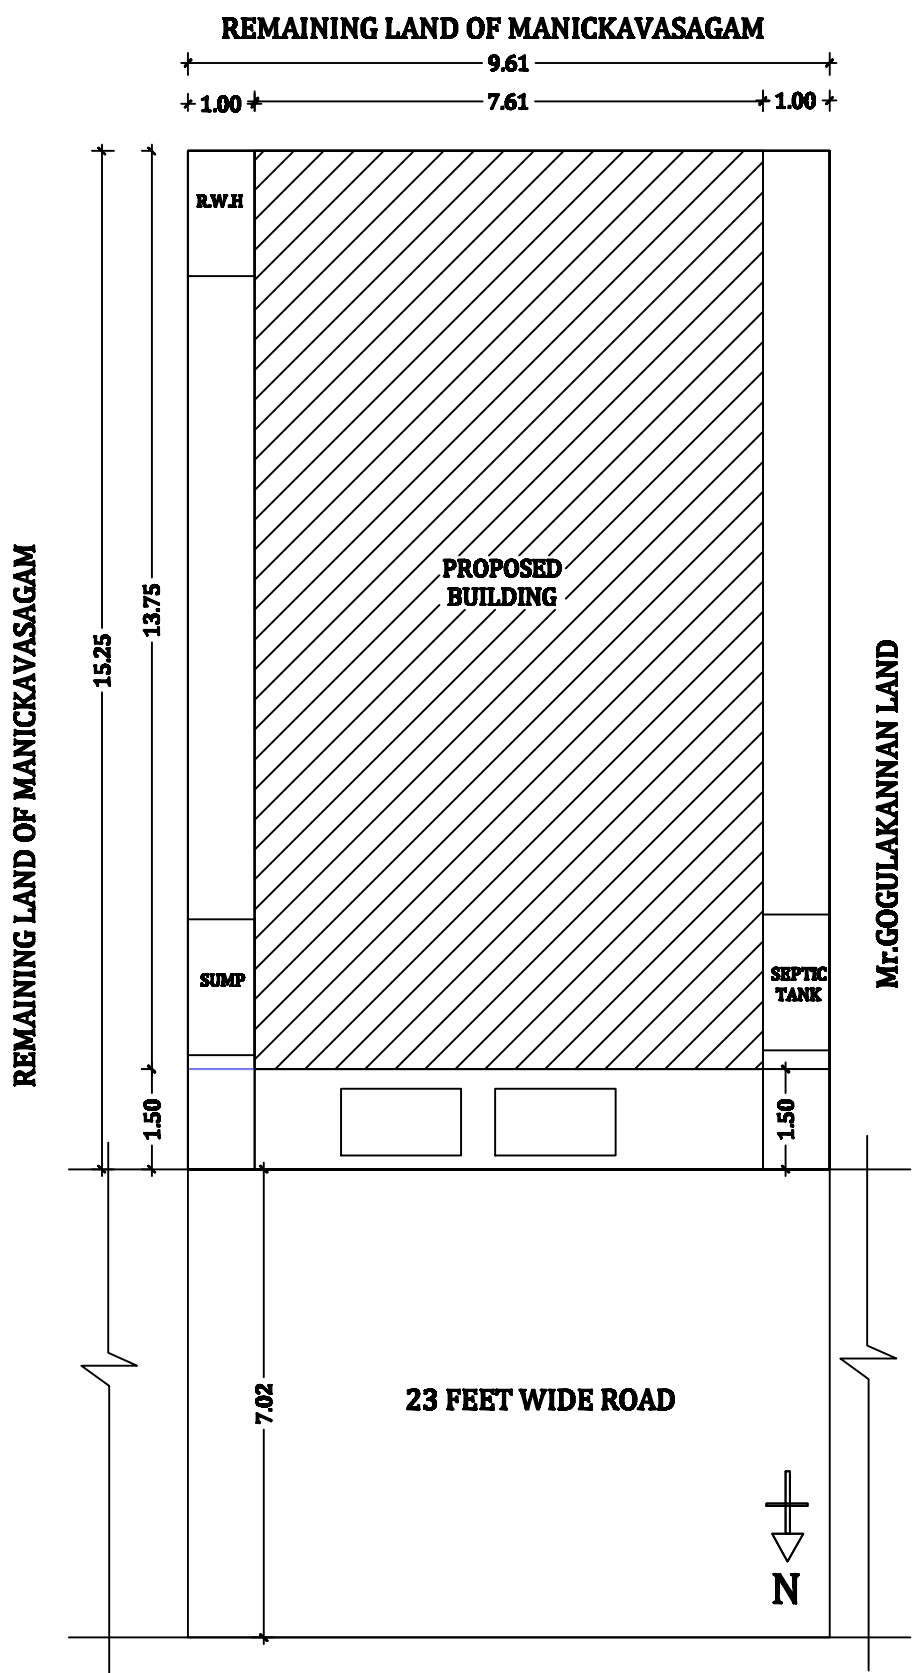

SITE PLAN: SCALE 1:100

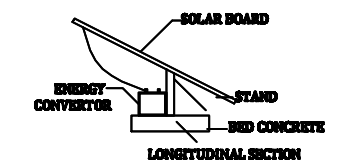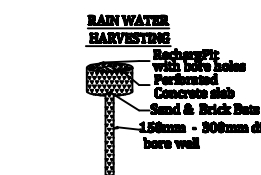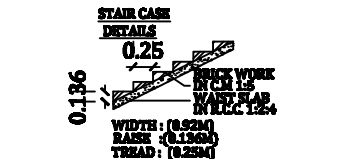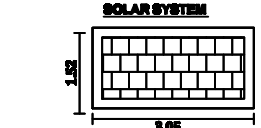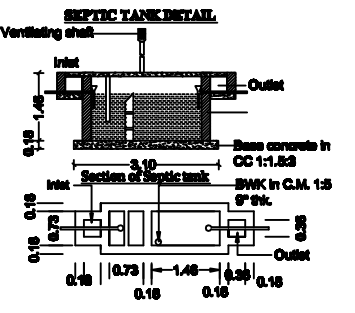

JOINERY DETAILS:

DOOR	3'3"
DOOR 1	2'6"
OPEN	3'3"
WINDOW	6'0"
WINDOW 1	4'0" X 4'6" 1.22 X 1.37
VENTILLATOR	3'0" X 2'6" 0.91 X 0.76

AREA DETAILS:

	SQ.FT	SQ.MT
AREA OF THE SITE	1575.00	146.32
AREA OF GROUND FLOOR	1125.95	104.60
AREA OF FIRST FLOOR	648.96	60.29
AREA OF OPEN SPACE	449.05	41.72

F.S.I. AREA: 1.127

PLOT COVERAGE: 71.48%

BOUNDARY SHOWN IN - ☐
PROPOSED SHOWN IN - ☐
ROAD SHOWN IN - ☐
SCALE

ALL DIMENSIONS ARE IN
METER SCALE 1:100

APPLICANT:

S. Kokila
P. Srinivasan

ENGINEER :

Dr. A. VIJAYAKUMAR, B.E., M.I.V., A.I.V.,
CHARTERED ENGINEER-INDIA,
REGISTERED ENGINEER-DTCP-02/2022/GR-II,
REGISTERED ENGINEER-SCMC-313/2023/GR-I,
Opp. Govt. Medical college, Steel Plant Road,
Salem-30. ph:95856 86400.

OFFICE USE :