

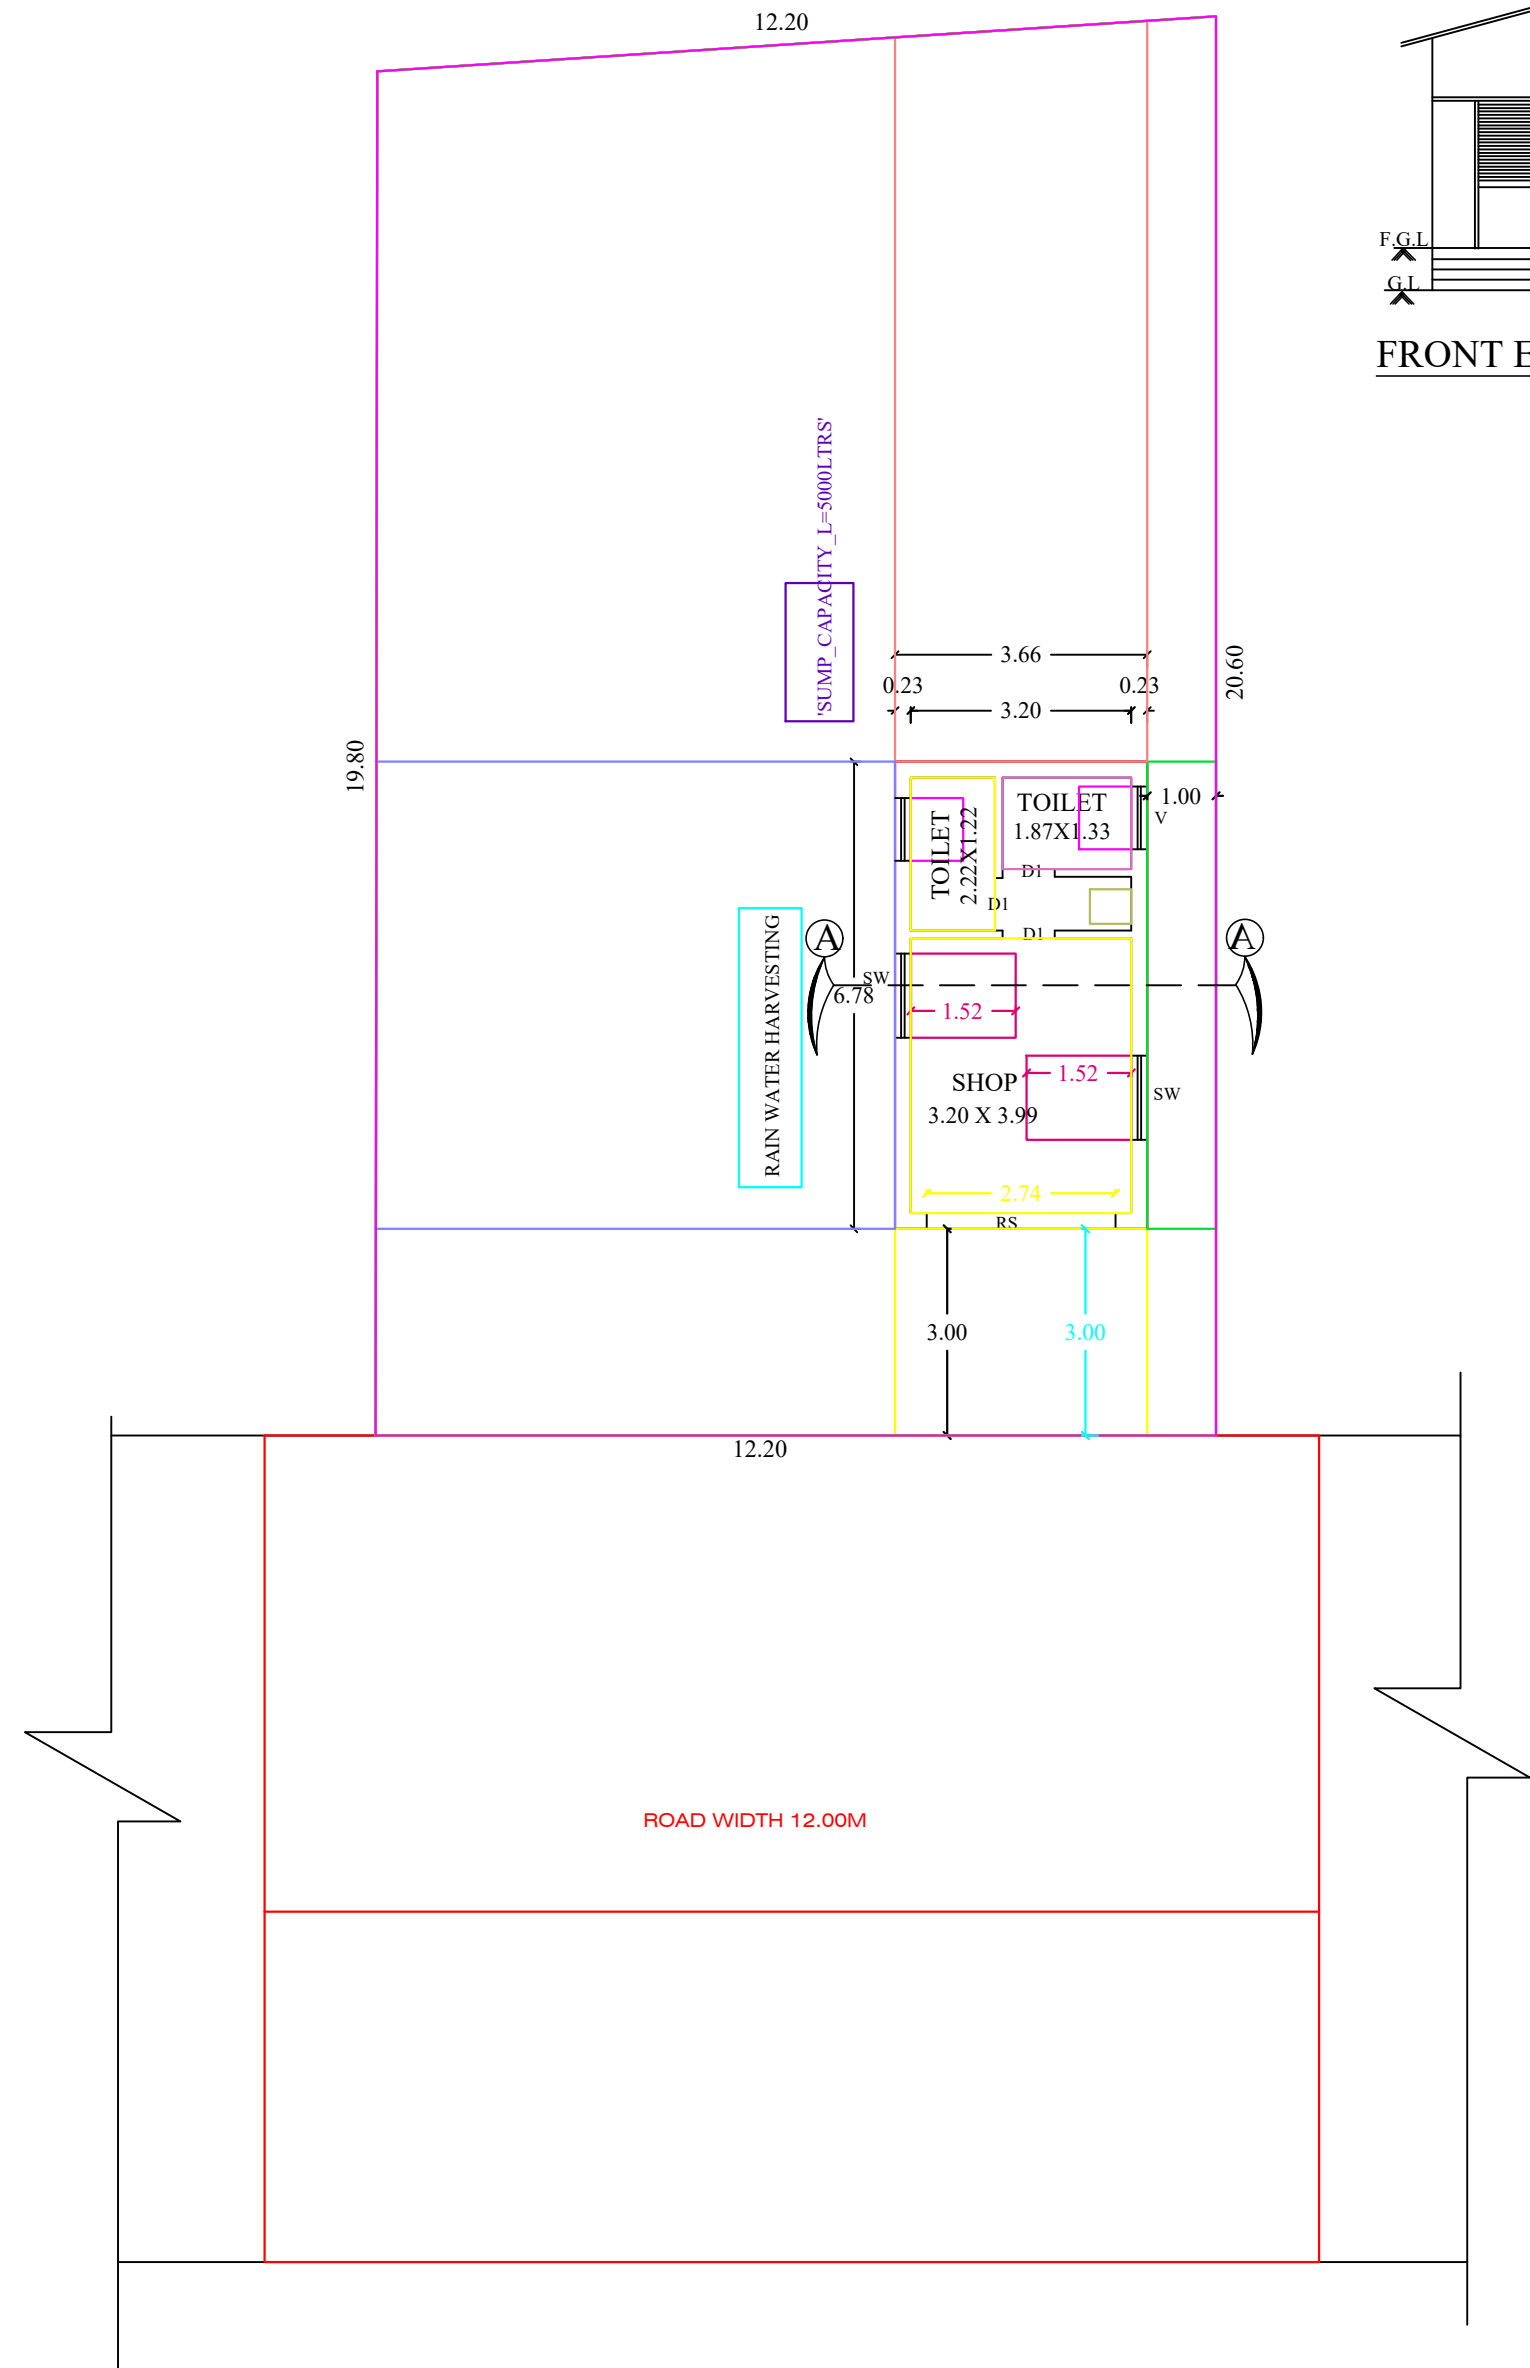


PLAN SHOWING THE PROPOSED CONSTRUCTION OF A.C SHEET ROOF COMMERCIAL BUILDING IN S.F NO : 679A /7 (NEW),679A /1A1(OLD) AT KAMARAJAR NAGAR, NEAR TCM STORE, GONUR WEST VILLAGE, NANGAVALLI PANCHAYAT UNION, METTUR DAM-4, SALEM DISTRICT.

APPLICANT'S NAME :1. Mr. P. MANI, S/o. PERUMAL.
2. Mrs.AMSAVENI, W/o. MANI.

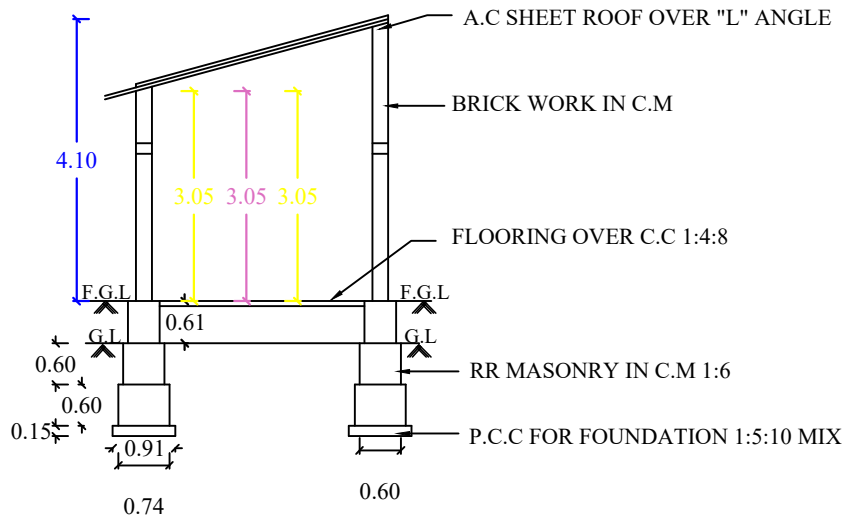


SITE CUM G.FLOOR PLAN

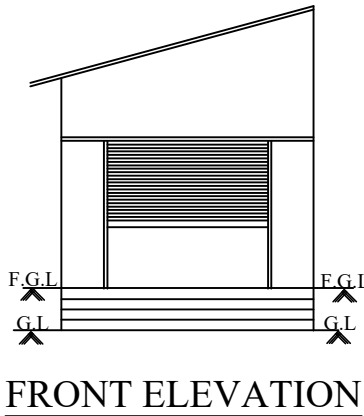


SECTION ON - AA

SITE PLAN :
SCALE 1: 200

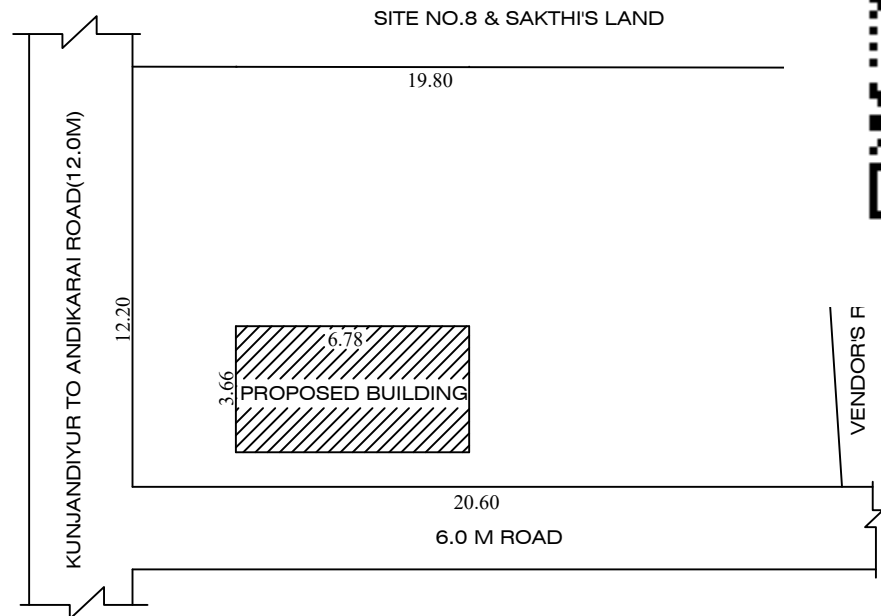


RAIN WATER HARVESTING:

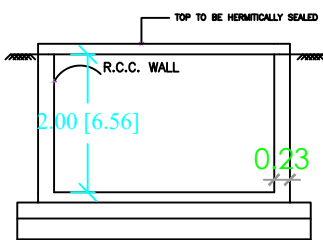

RWH_CAPACITY_L=5000LTRS

SEPTIC TANK:

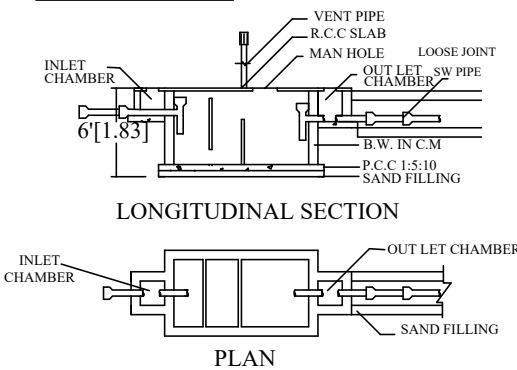

LEGEND:-


BOUNDRY SHOWN IN - ☐
PROPOSED SHOWN IN - ☐
ROAD SHOWN IN - ☐

SCALE :-

ALL DIMENSIONS ARE IN FEET & METER
SCALE 1 : 100 OR 1" = 8'0"

LOCATION PLAN

NOT TO SCALE

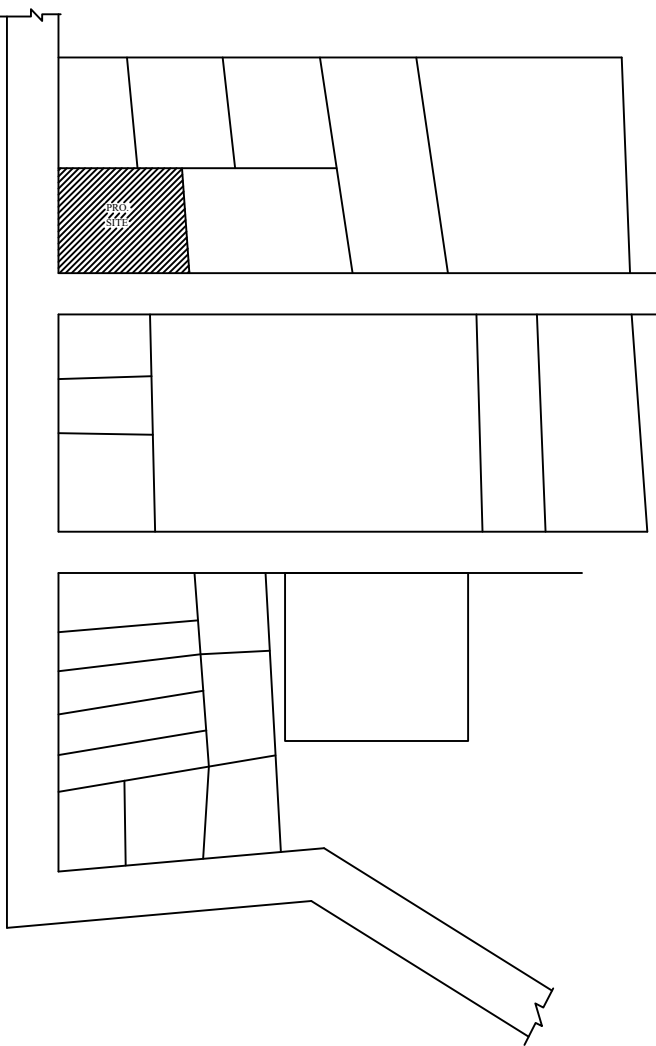

APPLICANT

P. Mani

M. Ammani

AREA DETAILS :-

1.	AREA OF THE SITE(AS AT SITE)	246.17 sqm	2649.77 sft
2.	AREA OF THE SITE(DOCUMENT)	241.54 sqm	2600.00 sft
3.	PLINTH AREA	24.81 sqm	267.05 sft
4.	VACANT LAND	221.36 sqm	2382.72 sft

JOINERY DETAILS :-

S.NO	DESCRIPTION	SIZE IN M
1	ROLLING SHUTTER-RS	2.74 X 2.14
2	DOOR - D1	0.76 X 2.14
3	STEEL WINDOW - SW	1.22 X 1.52
4	VENTILATOR - V	0.91 X 0.60

ENGINEER

Er.K.MOHAN, B.E., F.I.V., M.I.E.,
Approved Valuer (F-25356)
Chartered Engineer (M-1755948)
Registered Engineer Grade - I
Pudusampalli, Mettur Dam - 636403,
Salem District, Tamilnadu.

OFFICE USE