



PLAN SHOWING THE PROPOSED CONSTRUCTION OF GROUND & FIRST FLOOR PLAN OF R.C.C TERRACED RESIDENTIAL BUILDING IN S.F.NO -27/6, PLOT NO-44, ANNAMALAIYAR NAGAR, ERUMANAICKEN PALAYAM VILLAGE, VALAKUTTAPATTY VILLAGE PANCHAYAT, PANAMARATHU PATTY UNION, SALEM TALUK & DISTRICT.

NAME OF THE APPLICANT : 1. Mr.P.A.GANAPATHY S/o Mr.P.AMBALAM MUTHALIYAR.


SCALE:-
1 INCH = 8 FEET

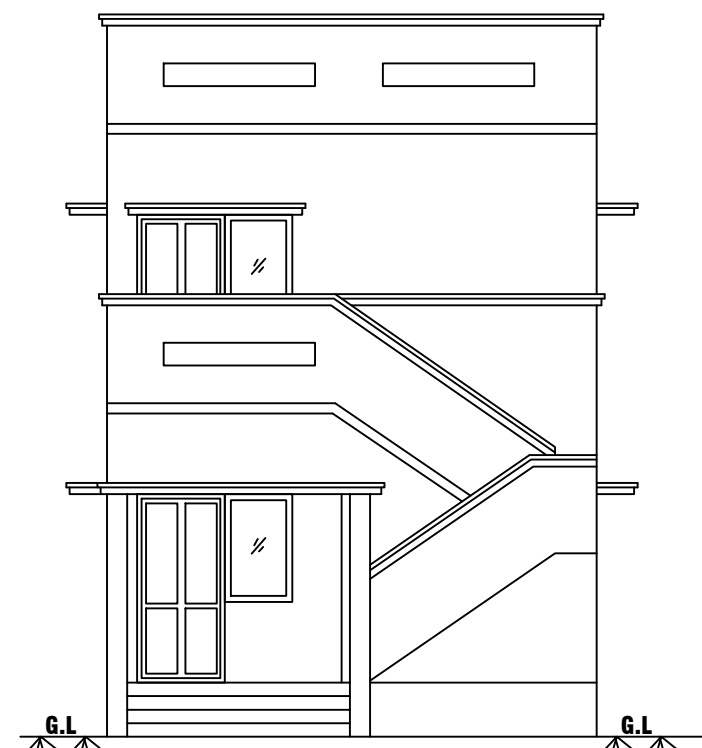

ELEVATION

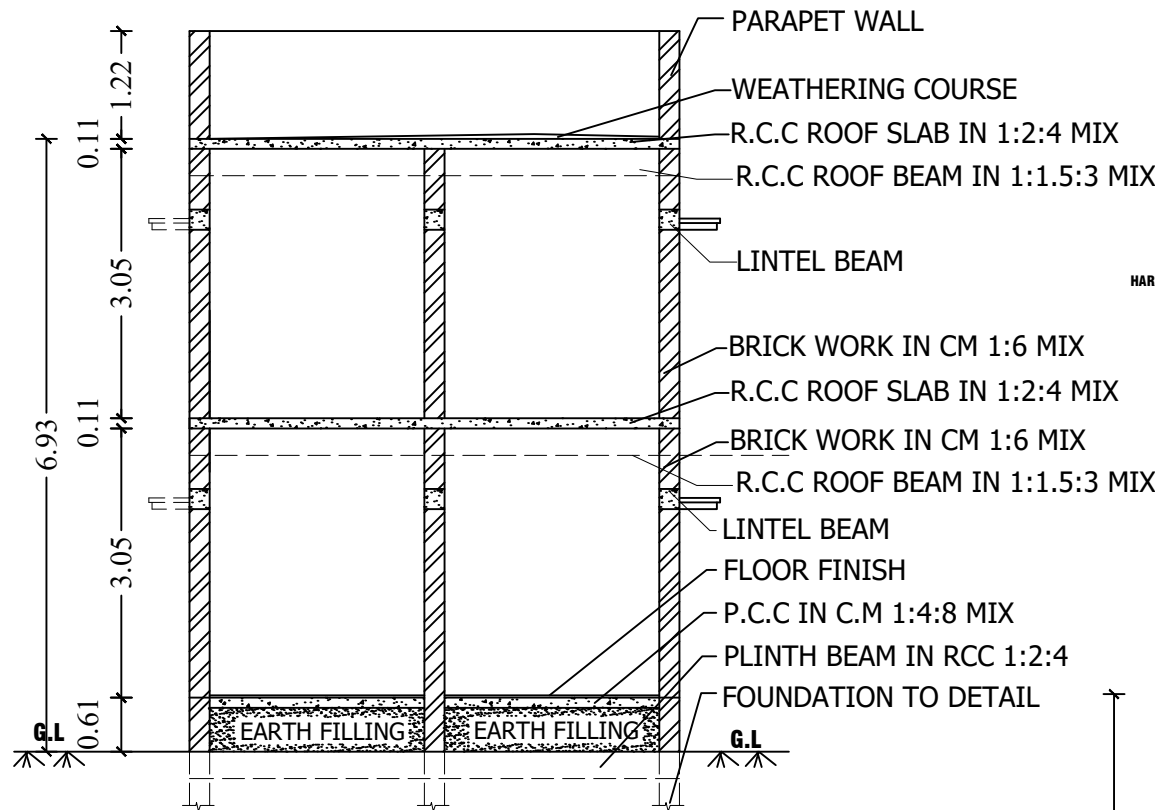

SECTION AT BB

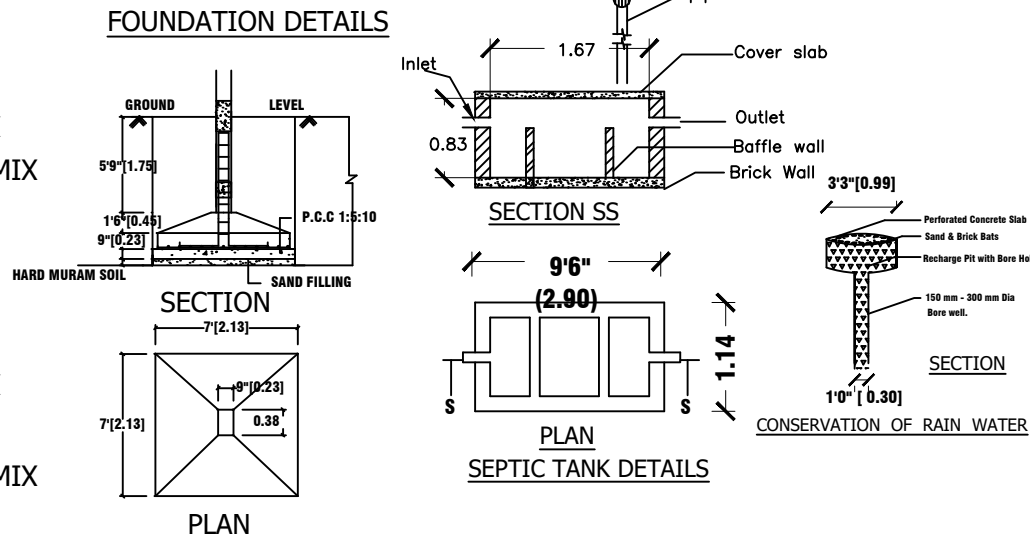

FOUNDATION DETAILS


STAIRCASE DETAILS

SECTION SS

PLAN


SEPTIC TANK DETAILS

CONSERVATION OF RAIN WATER

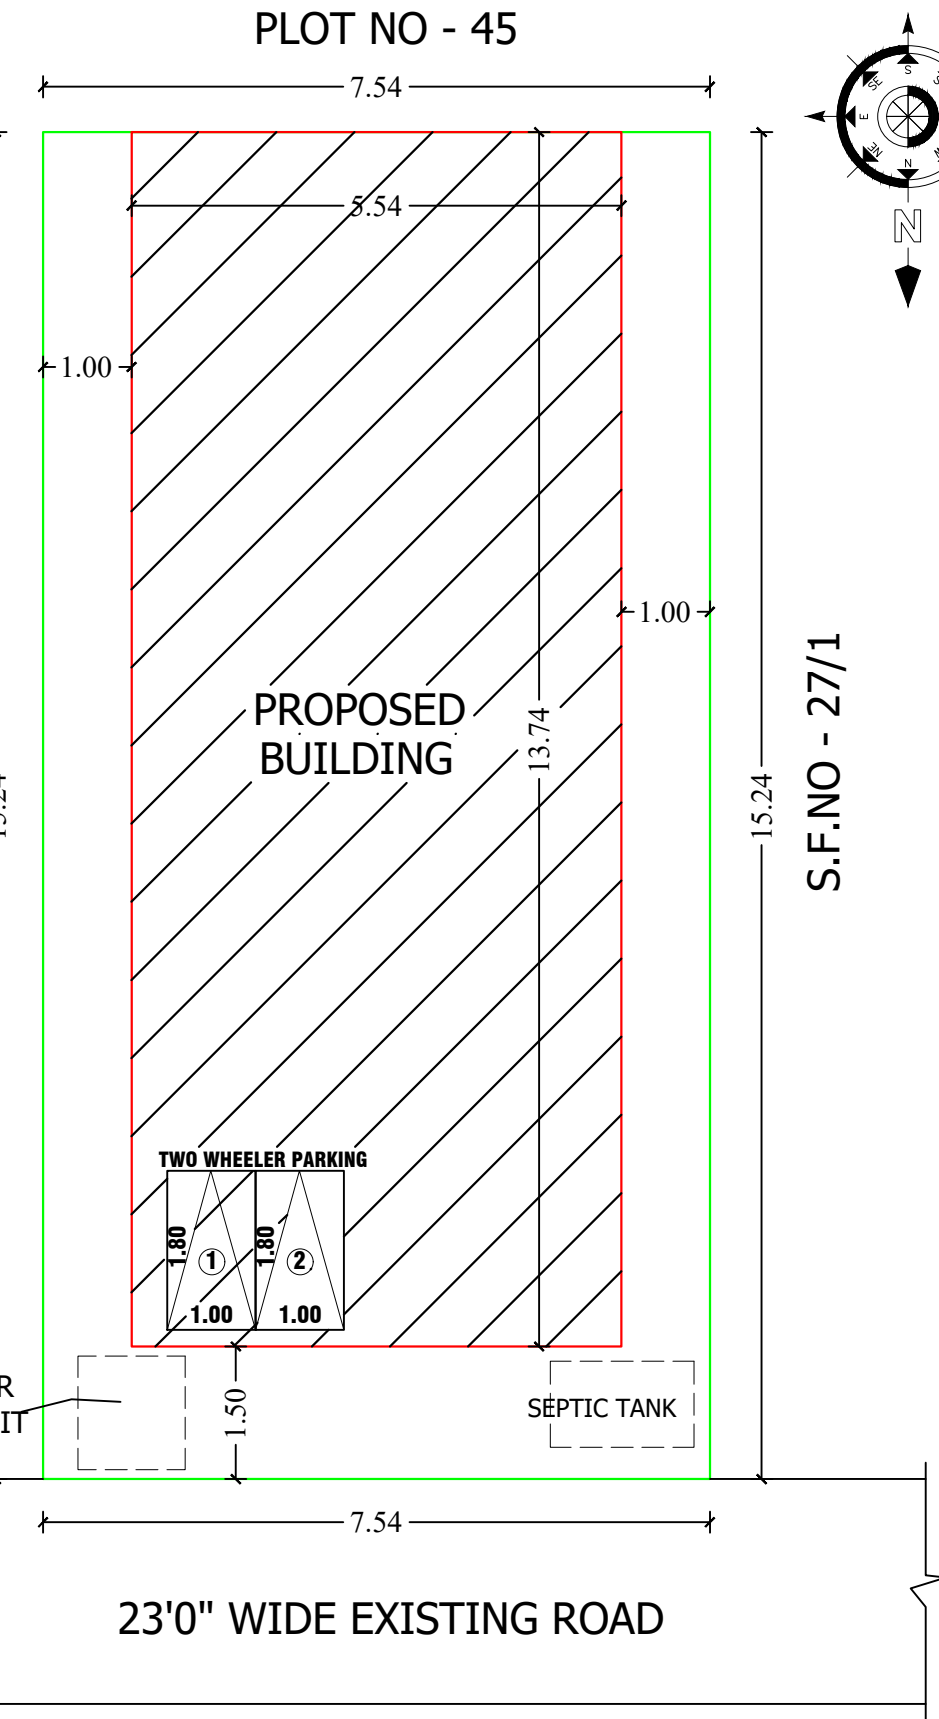


SITE PLAN


Scale 1:200

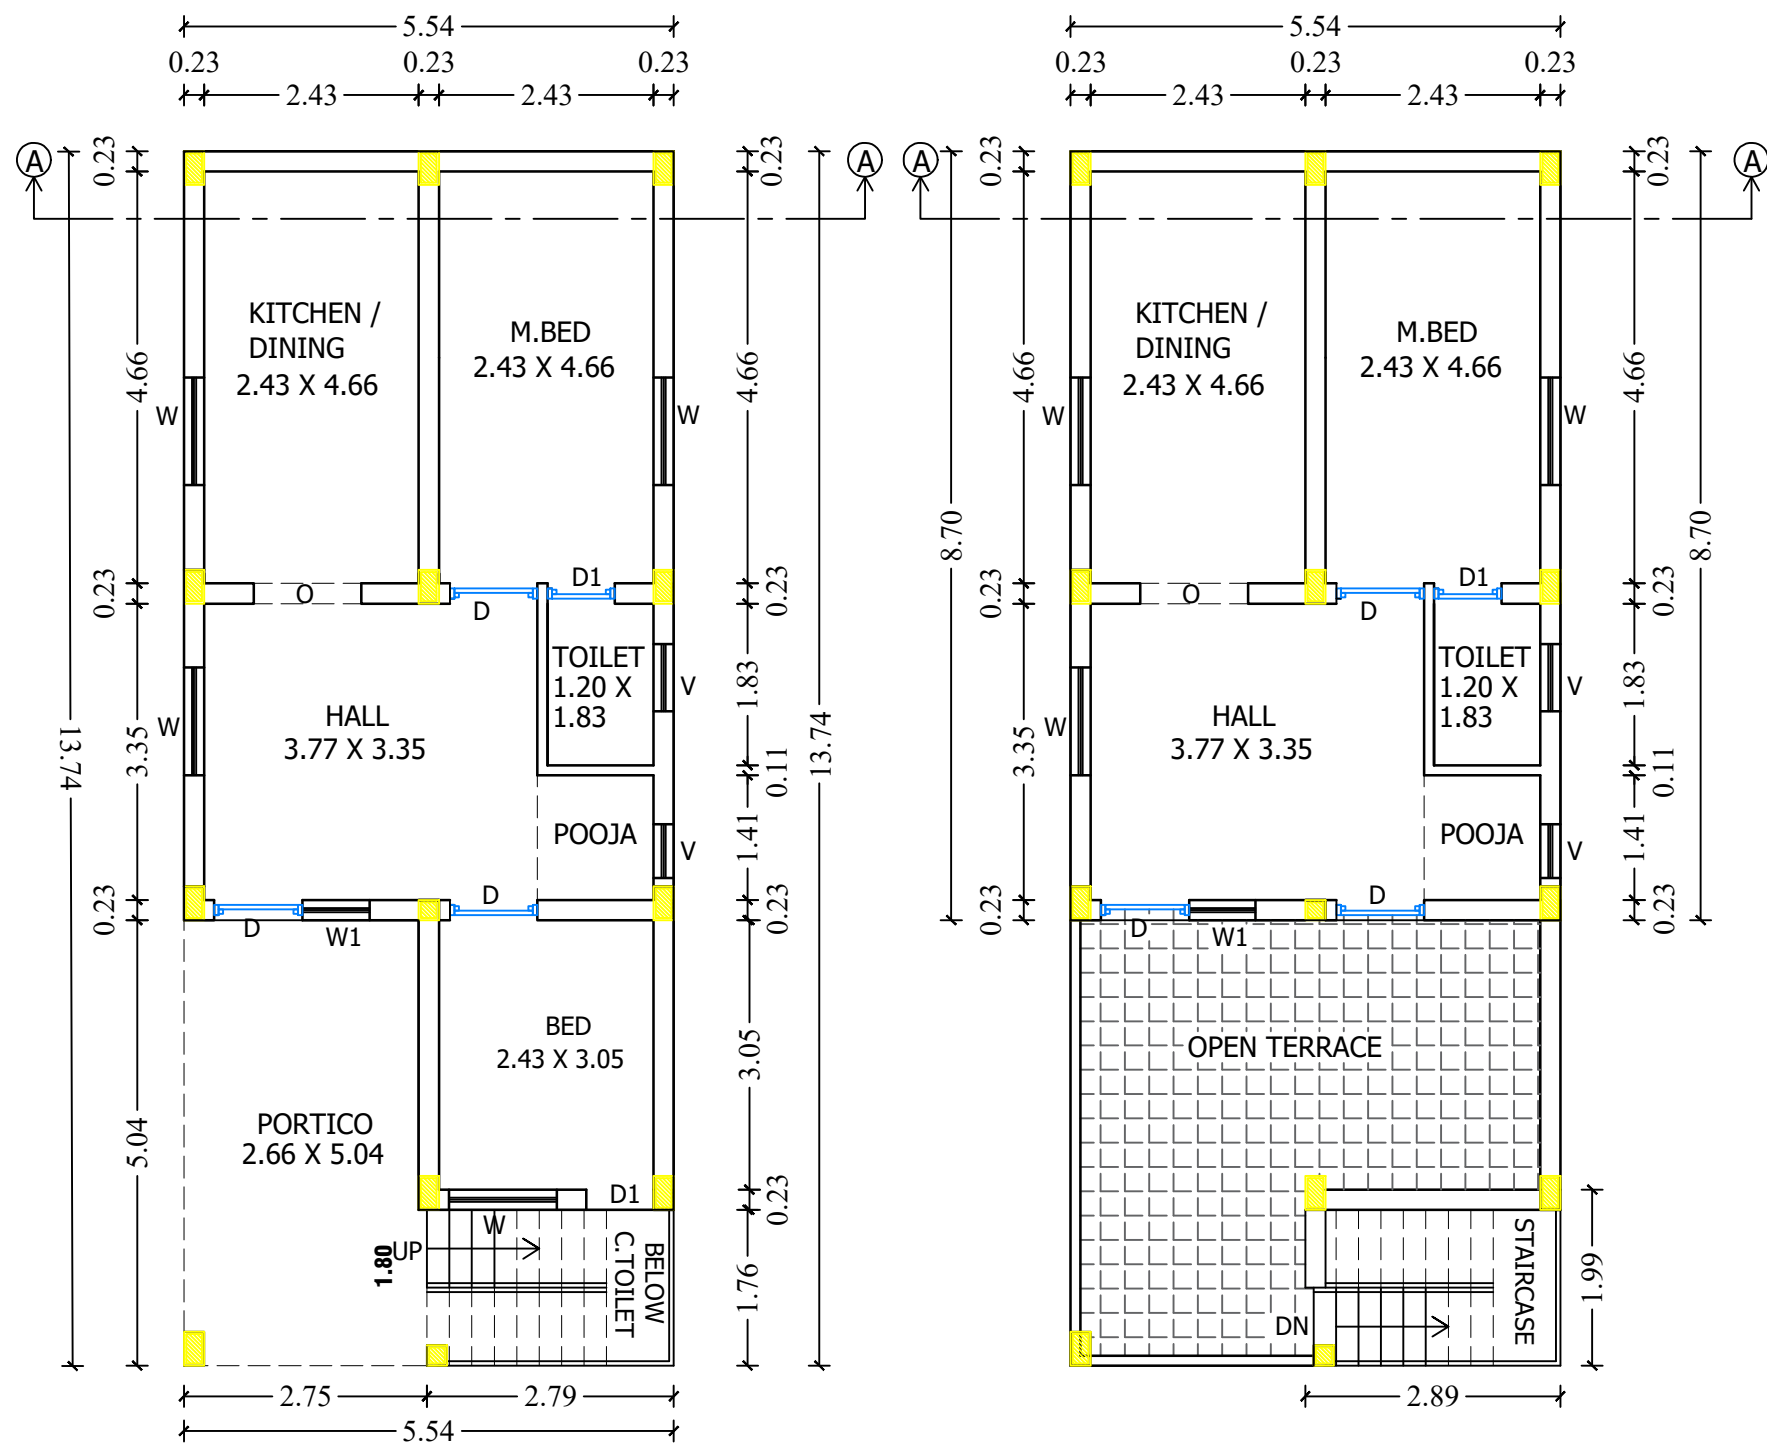

GROUND FLOOR PLAN

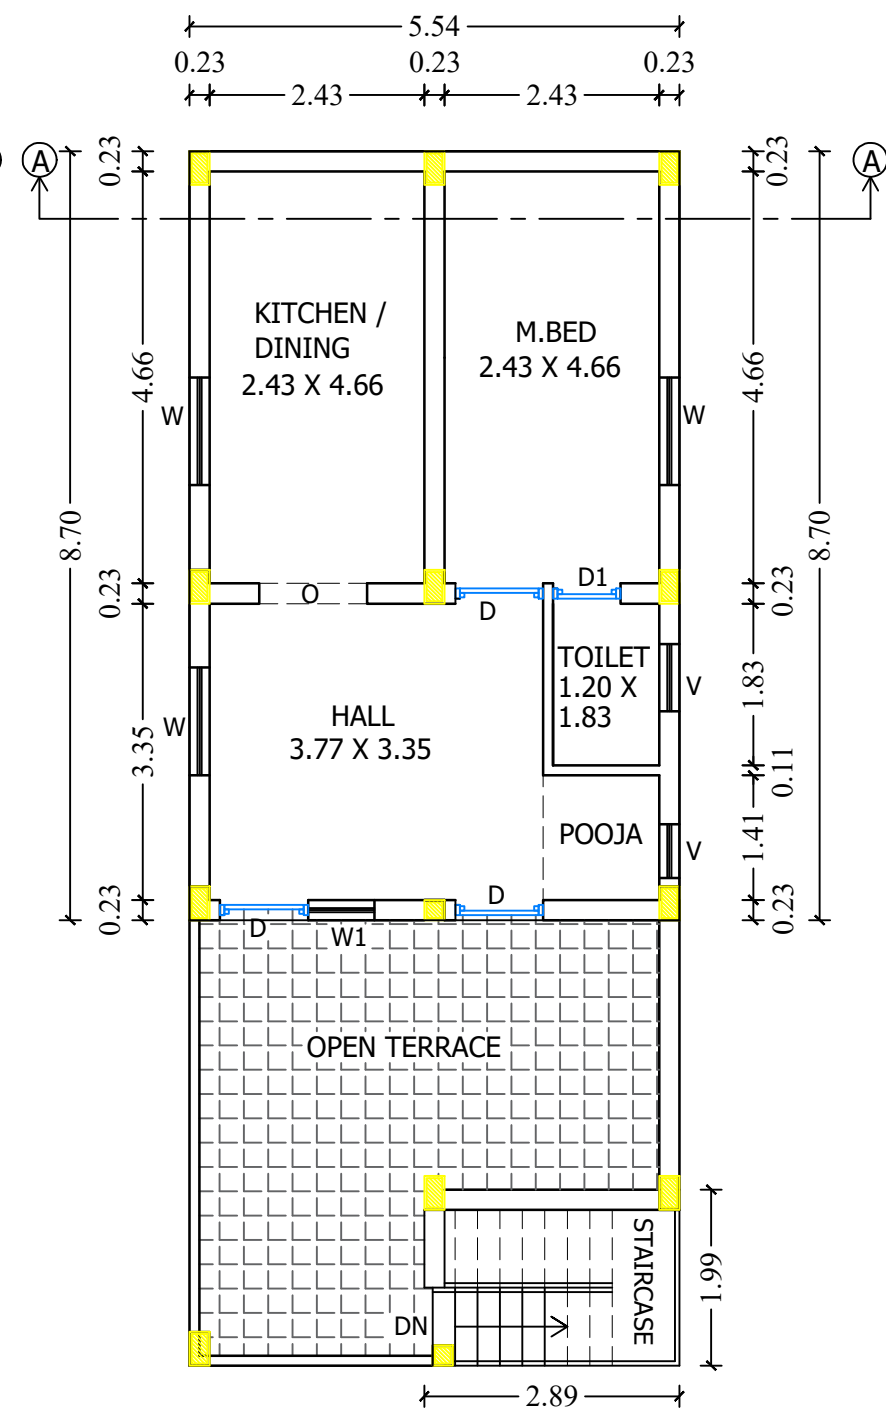


FIRST FLOOR PLAN

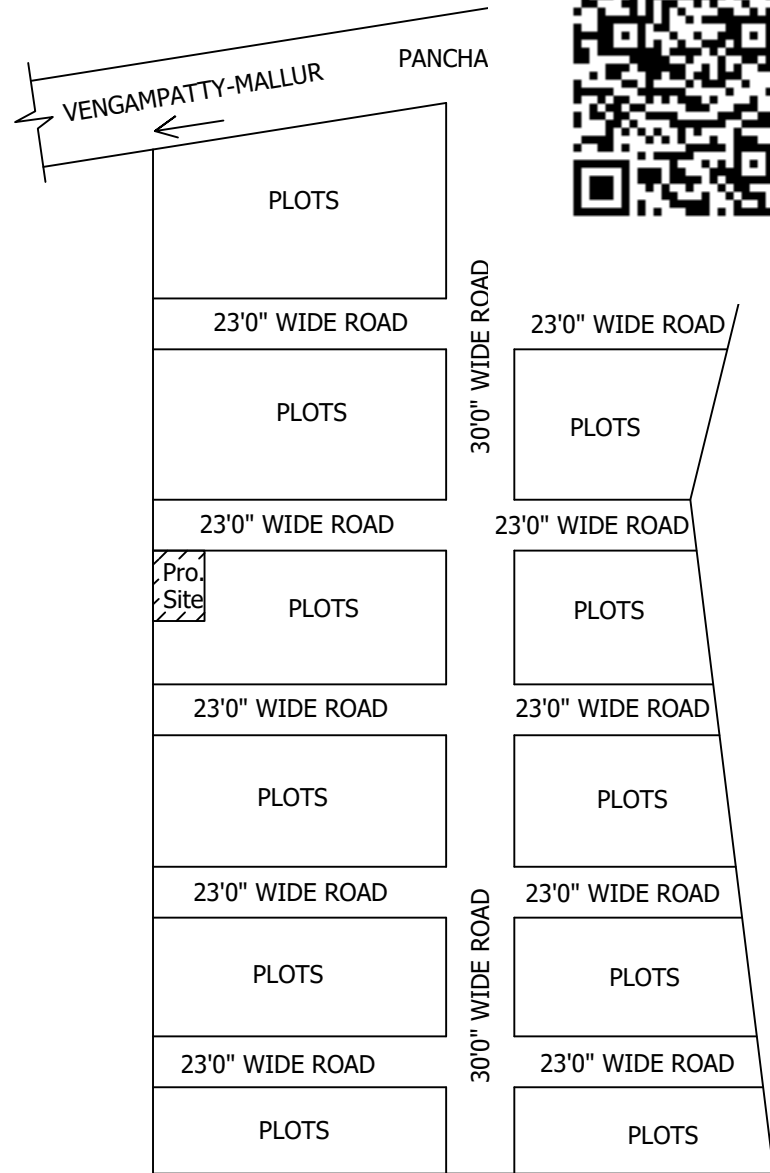

KEY PLAN
NOT TO SCALE

PARTICULARS	SQ.FT	SQ.MT
AREA OF THE SITE (AS PER DEED)	1237.50	114.97
AREA OF THE SITE (AS PER PATTI)	1237.89	115.00
AREA OF THE PRO.BUILDING (G.F)	819.60	76.14
AREA OF THE PRO.BUILDING (F.F)	519.15	48.23
TOTAL AREA OF THE PRO.BUILDING	1338.75	124.37
AREA OF THE VACANT SITE	417.90	38.82

 JOINERY DETAILS	NO.OF TWO WHEELER PARKING PROVIDED = 2NOS
DOOR (D) = 1.00 X 2.13	NOTE:- ALL DIMENSIONS ARE IN M UNLESS OTHERWISE SPECIFIED BOUNDARY SHOWN =  PROPOSED SHOWN = 
DOOR (D1) = 0.91 X 2.13	
OPEN (O) = 1.22 X 2.13	
WINDOW (W) = 1.22 X 1.22	
WINDOW (W1) = 0.76 X 1.22	
VENTILATOR (V) = 0.76 X 0.76	

APPLICANT:-

P.A. Ganapathy

ENGINEER:-

Er.K.K.KISHORE @ K.KISHAN B.E.,C.E(Dip),D.C.P

SRI BALAJI CONSTRUCTION
ARCHITECT & ENGINEER
REGISTERED ENGINEER GRADE-SLPA :52/RE-I/19-24
LICENSED BUILDING SURVEYOR., L.B.S.NO -46/20-21
D.No-93/A7, SRI KRISHNA INDU NIVAS, KATTUVATTAM
RAIN BOW GARDEN, PUDHU ERI ROAD,
KANNANKURICHI,SALEM -636008.
CELL -94432 -41730.