
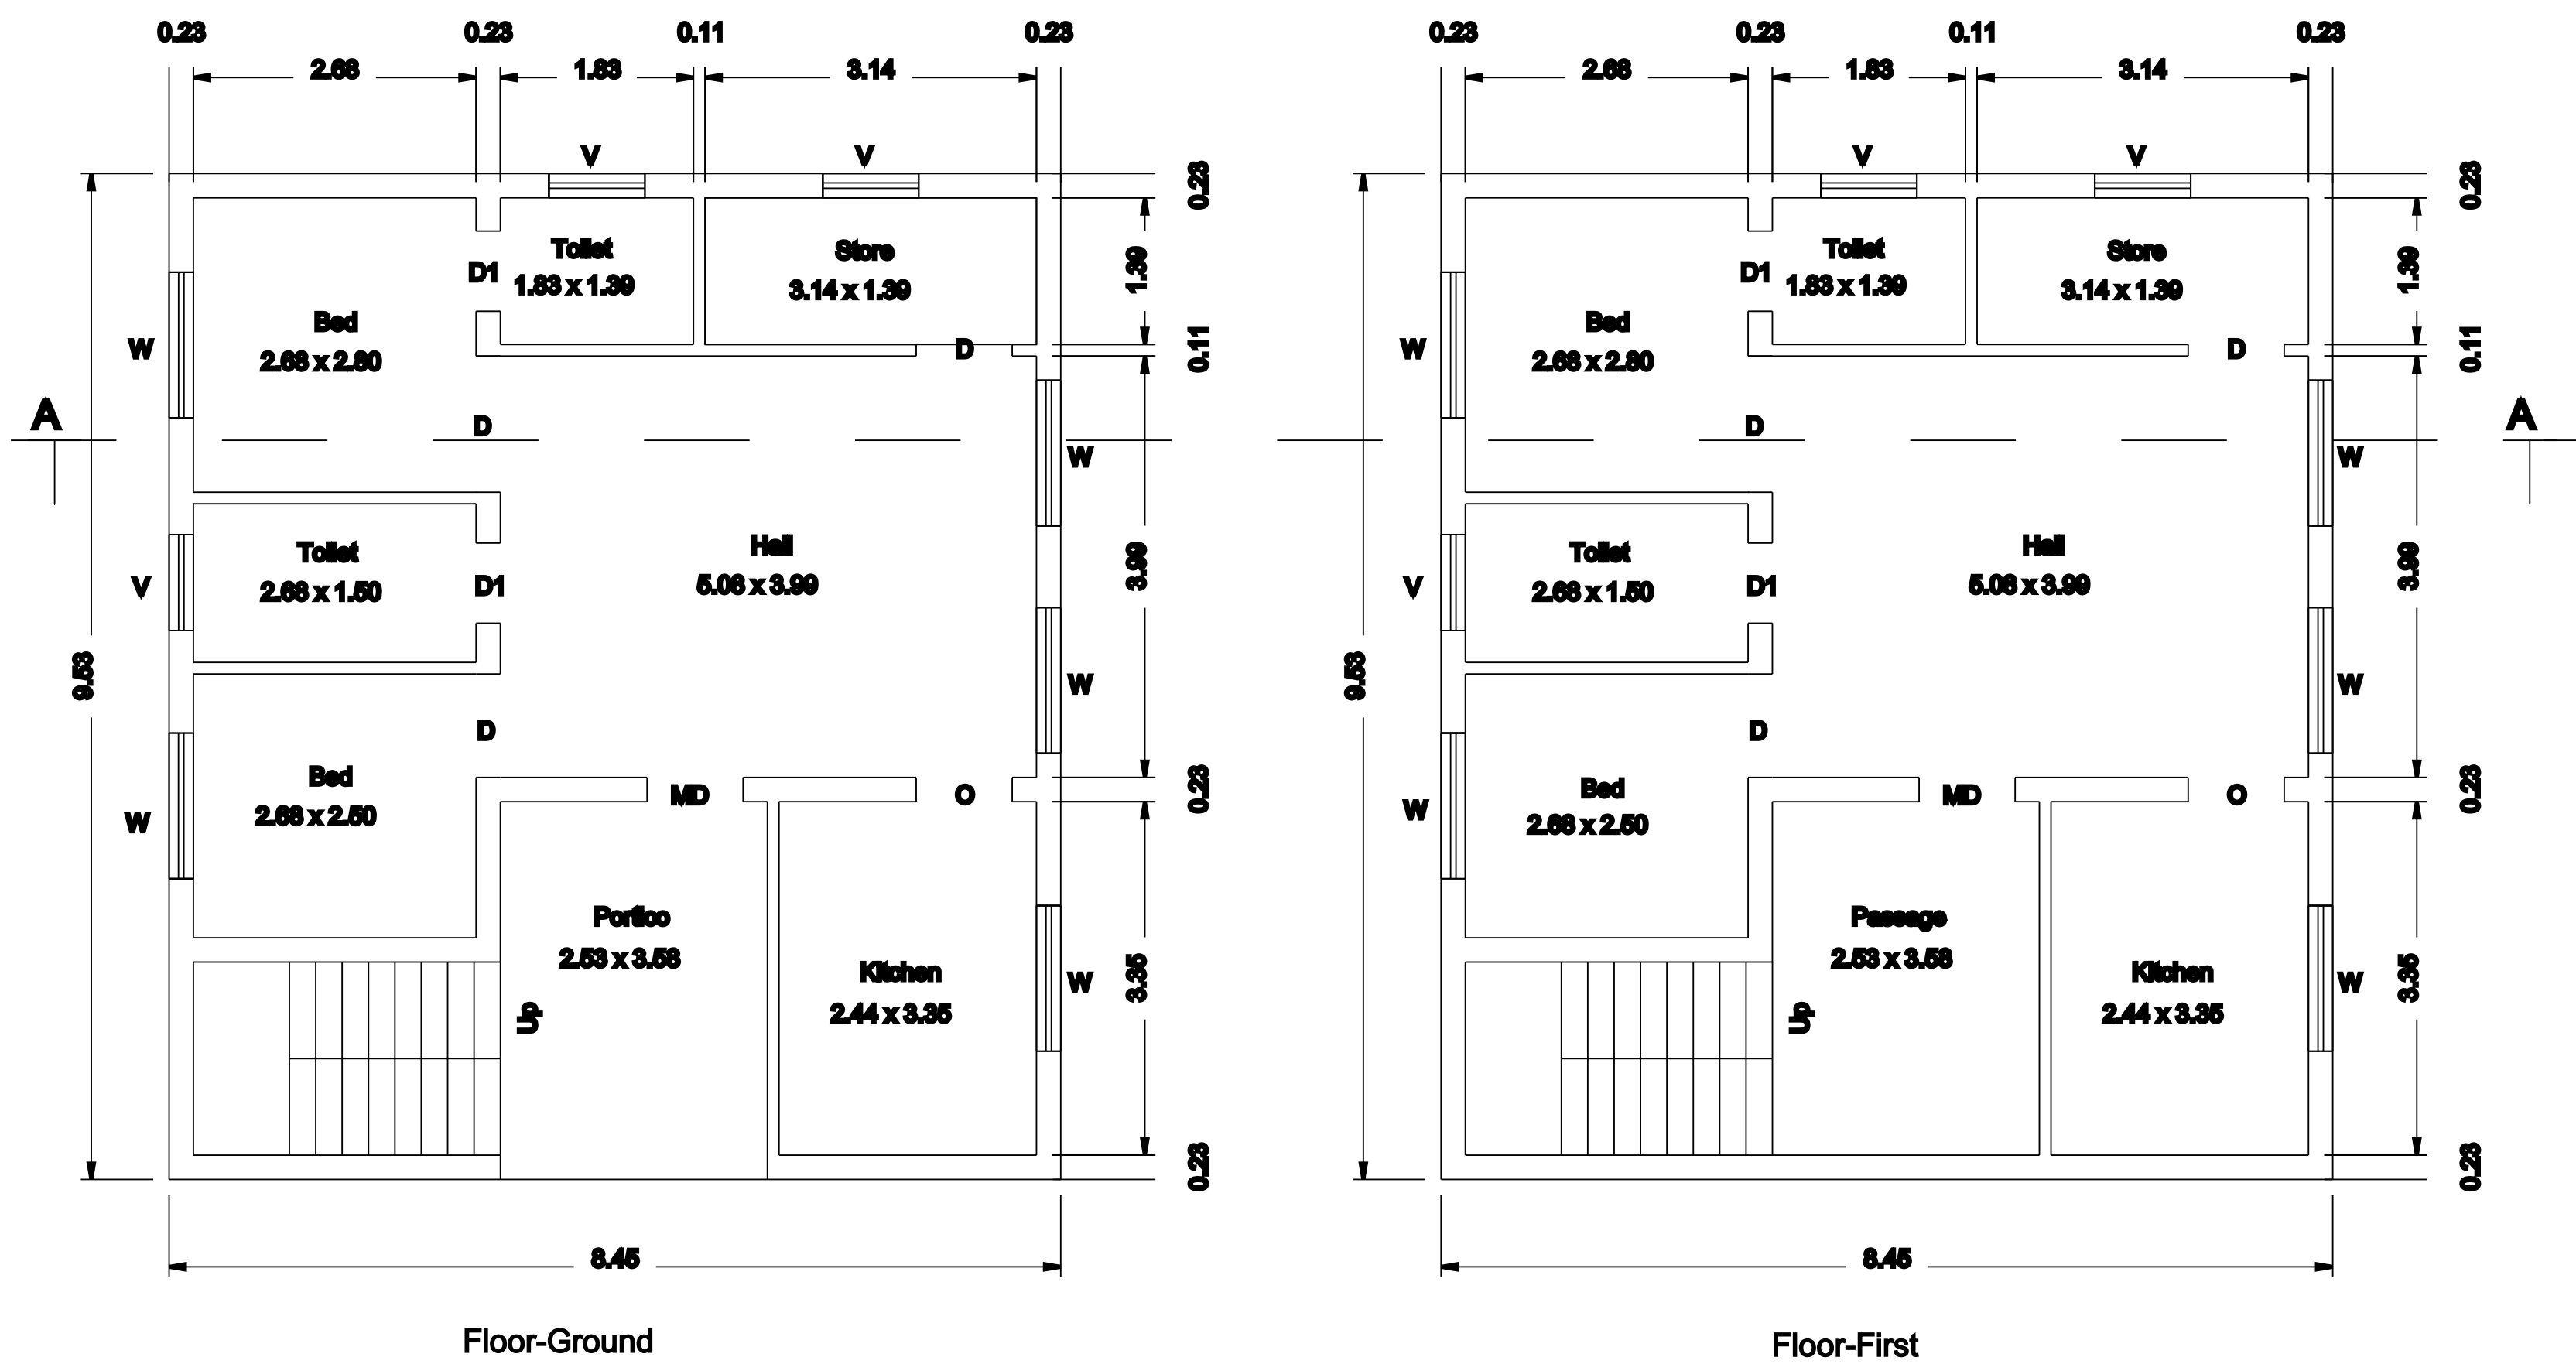



Plan Showing the Proposed Construction of R.C.C Terraced Roof Building for Residential Purpose in Old S.NO:102/1B,New S.NO:147/23,147/27
At Gandhi Nagar, Sukkampatti Village & Panchayat ,Ayothiyapattanam Union, in Salem District.

Applicant : Mrs.A.Poomathi W/O Ayyavu

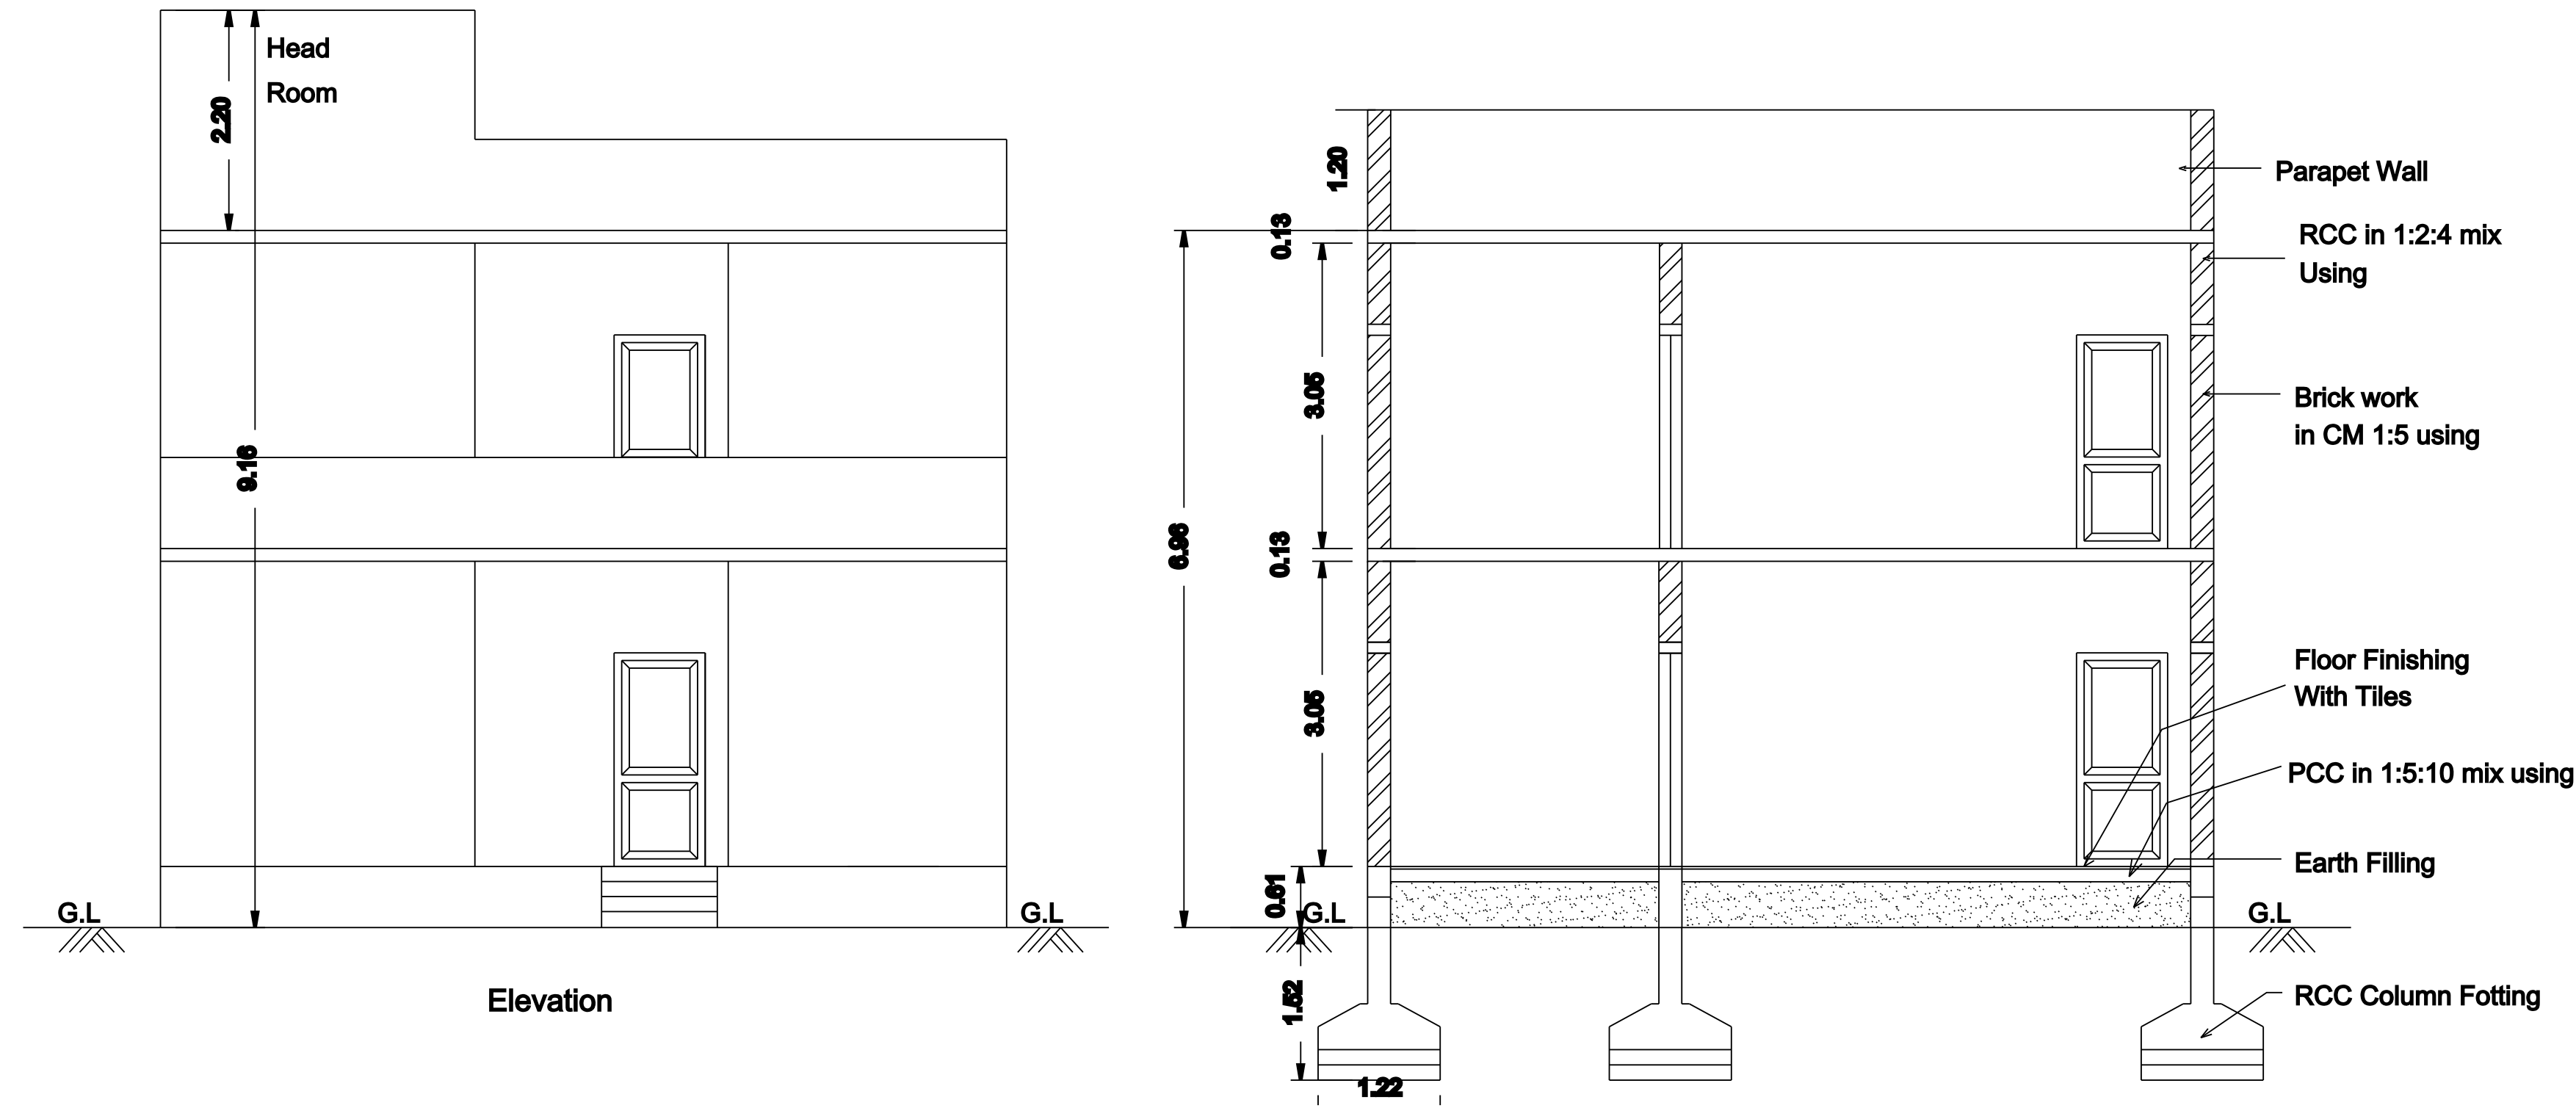


COLUMN FOOTING DETAILS



COLUMN SIZE - 9" X 12"

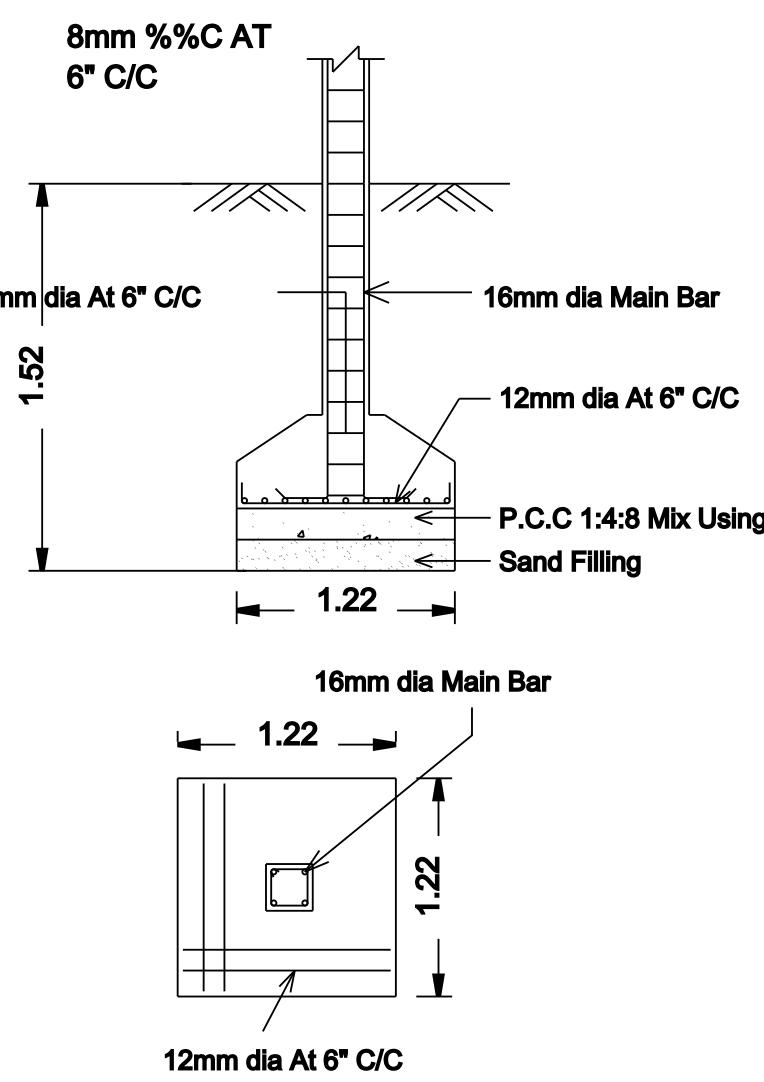


MAIN GATE

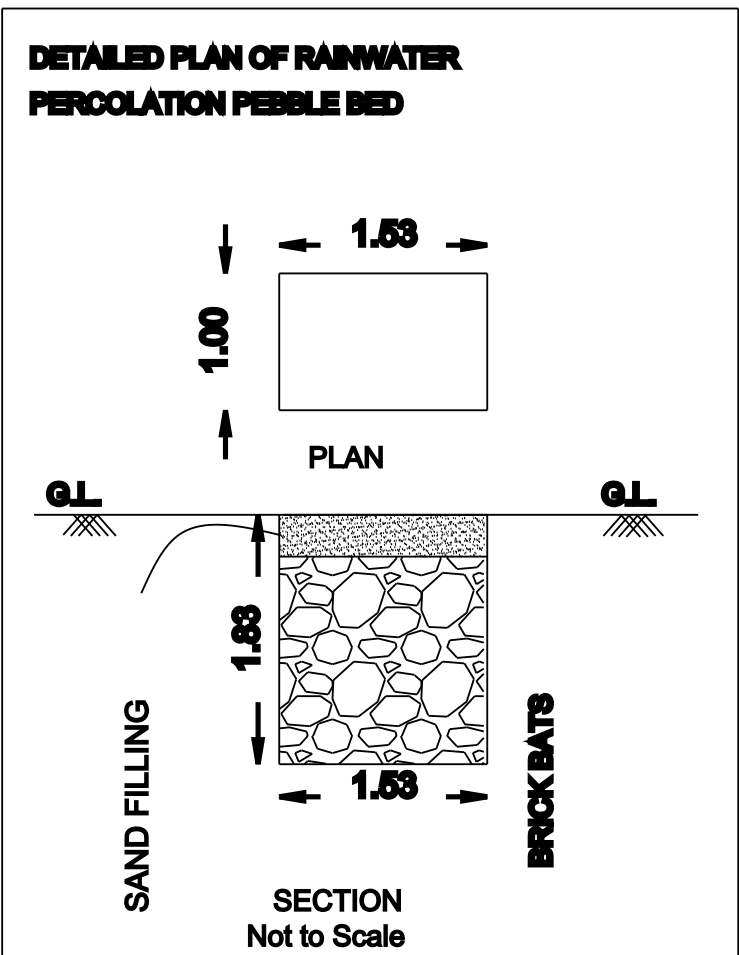

STAIR CASE DETAILS

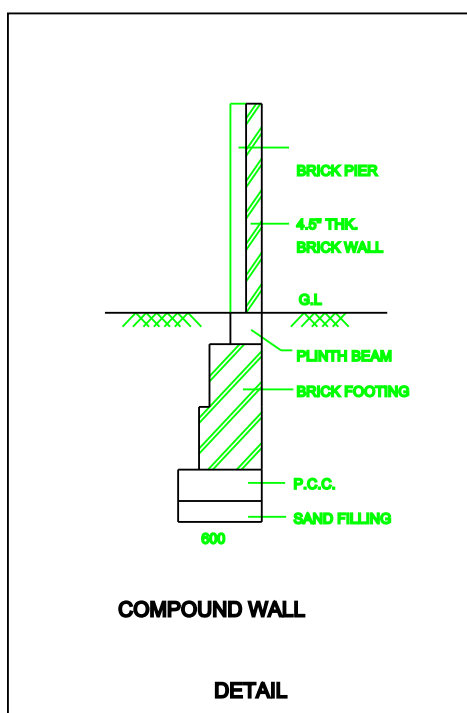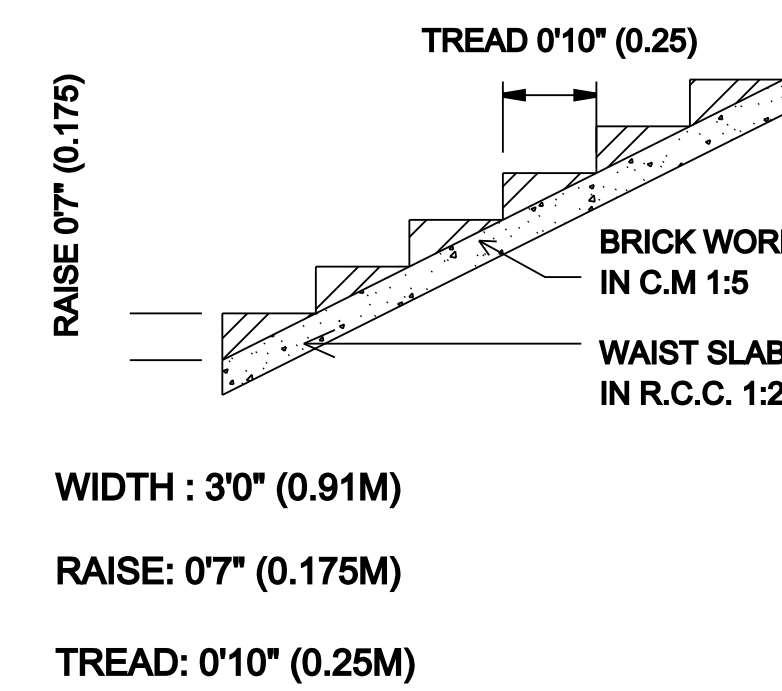


SEPTIC TANK DETAIL

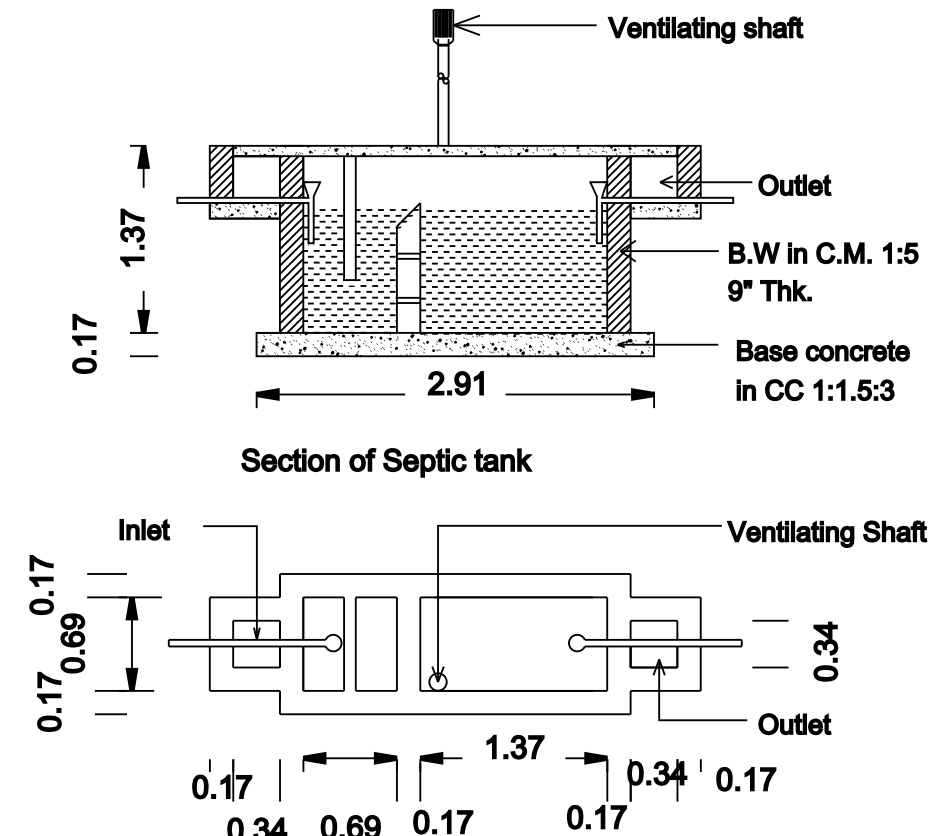


Site Plan

Scale 1: 100

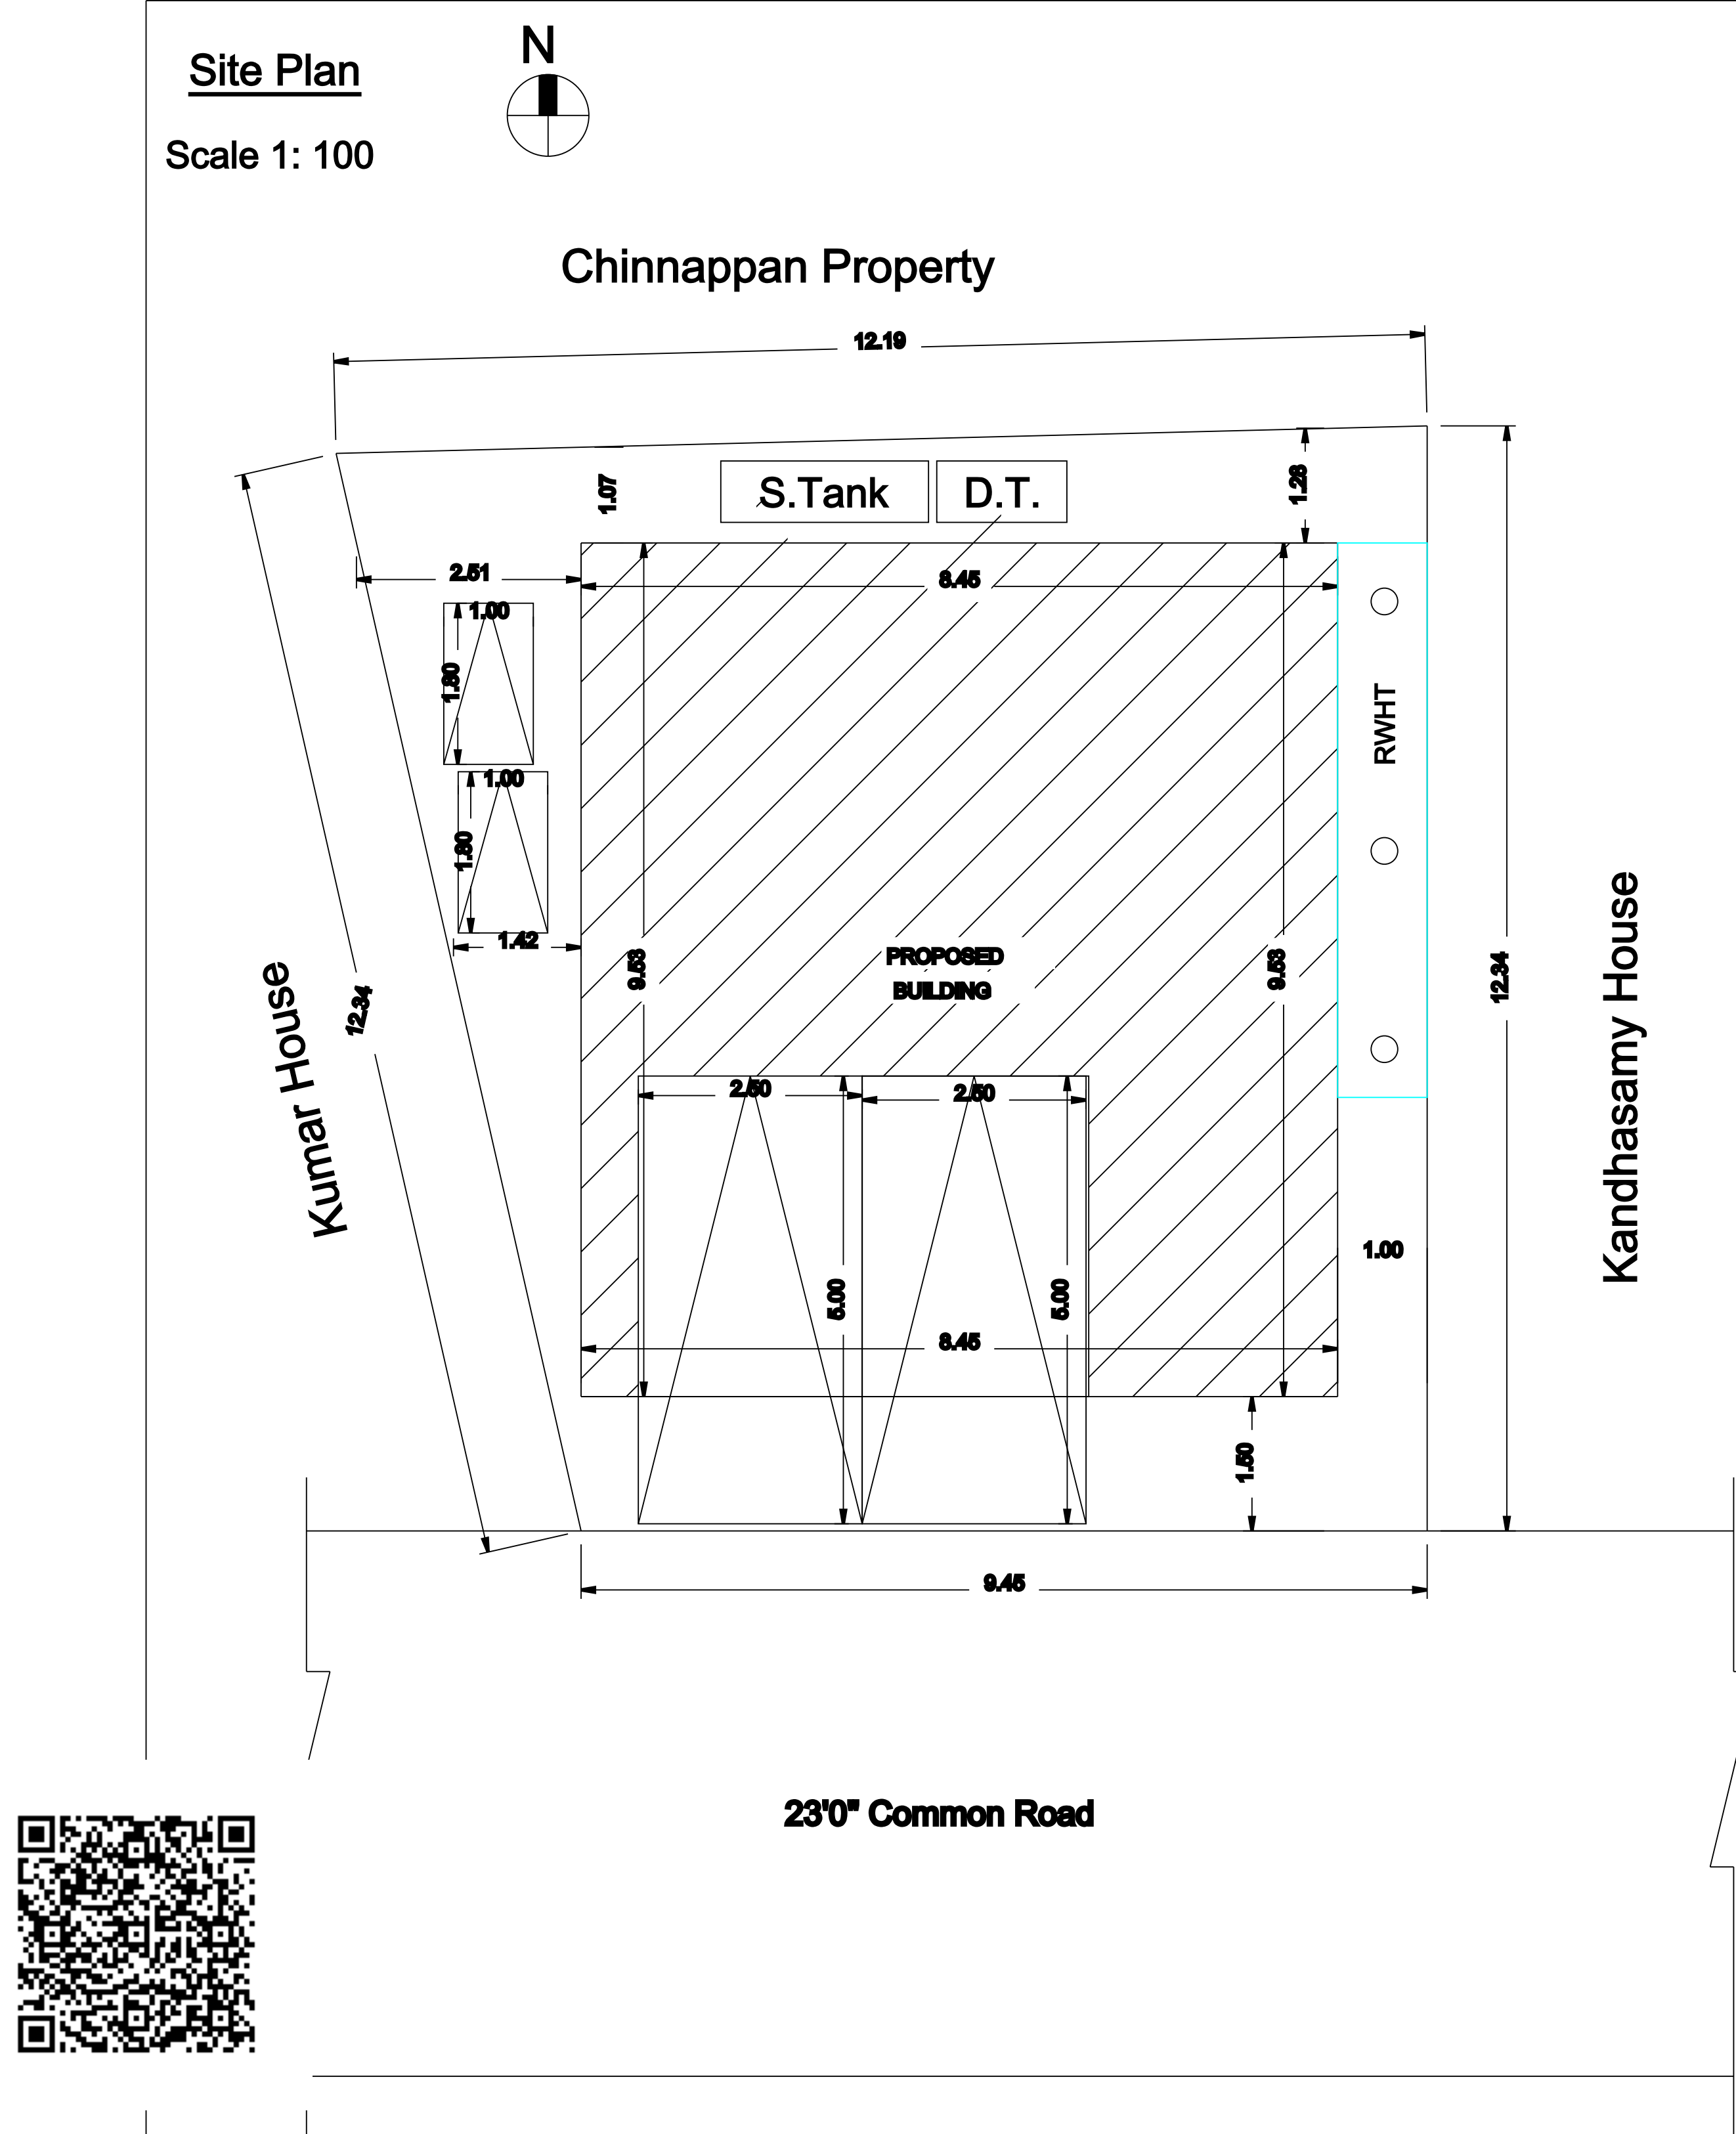

Key Plan

Not to Scale

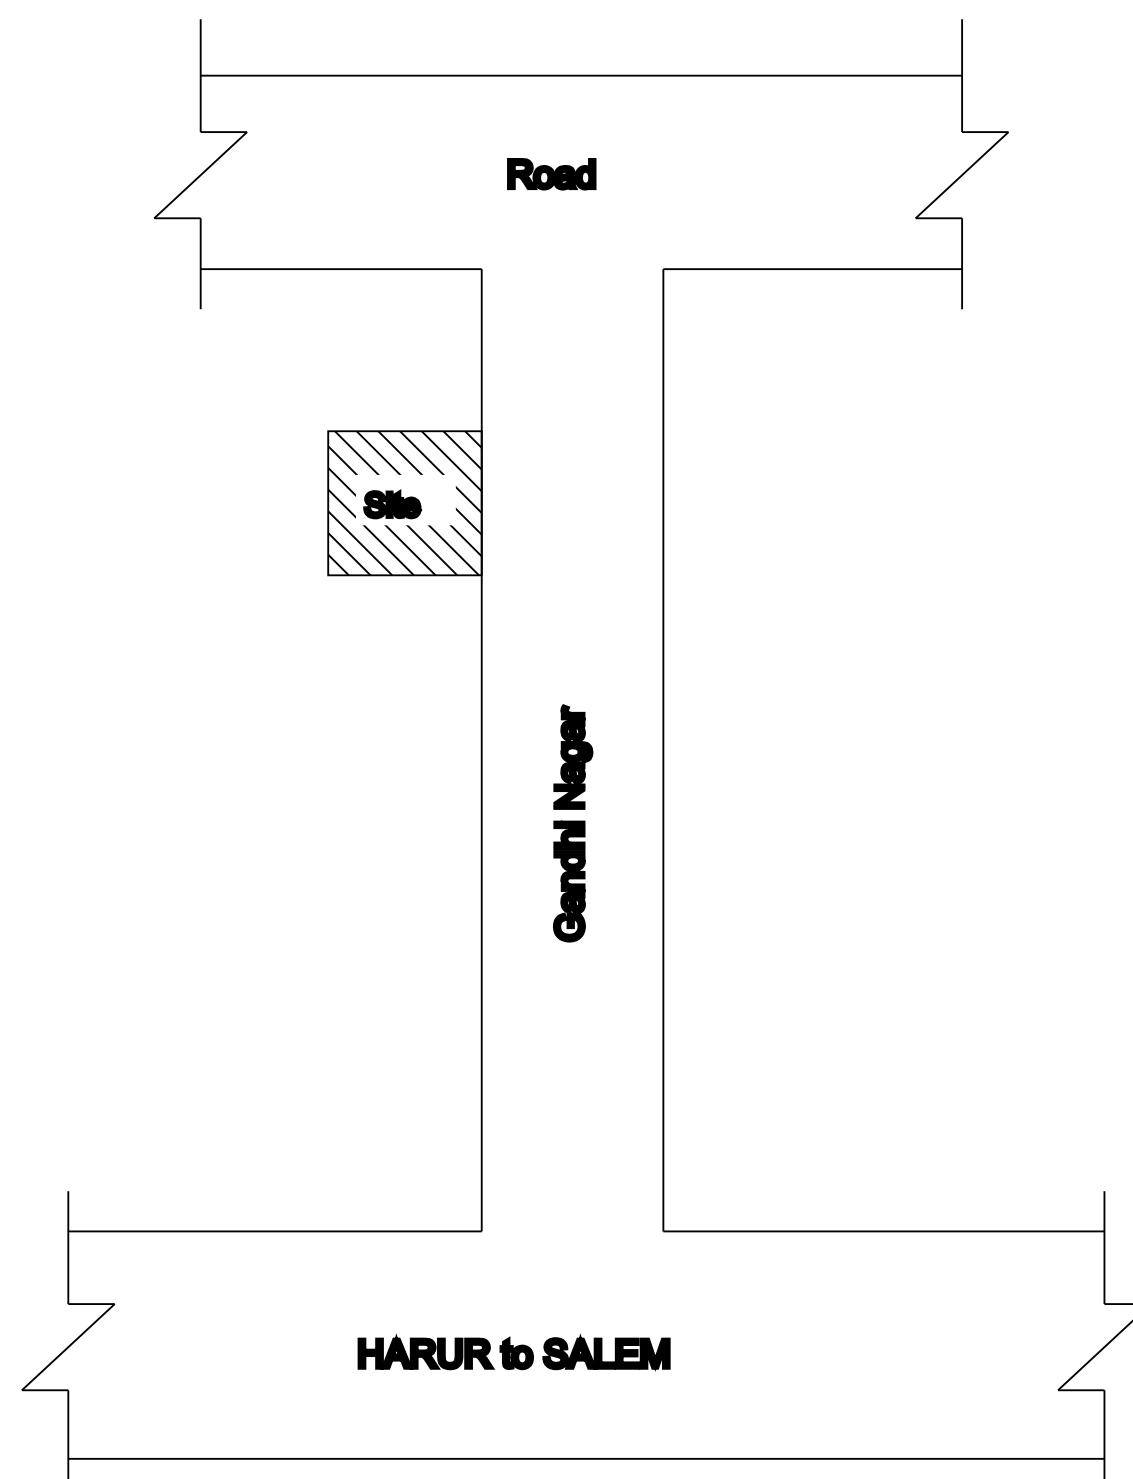


Joinary Details:

Door	3'3" x 7'0"	1.00 x 2.13
Door-1	2'6" x 7'0"	0.76 x 2.13
Window	4'6" x 4'6"	1.37 x 1.37
Ventilatore	3'0" x 2'0"	0.91 x 0.61

Area Details:

	Sft	Sqm
Area of the site	1323.50	122.95
Area of the G.F	887.04	80.55
Area of the F.F	887.04	80.55
Area of HeadRoom	77.39	7.19
Total Area	1811.47	168.29
Area of the open	456.46	42.40

WICKET GATE

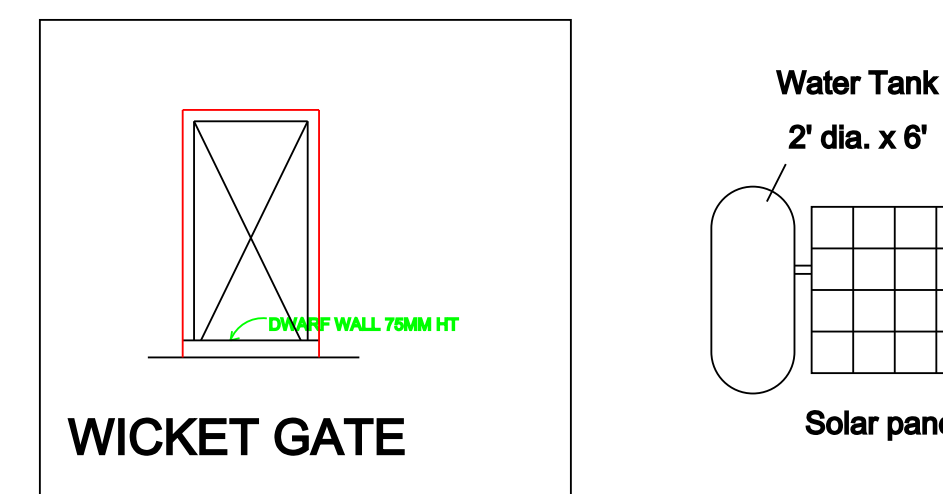

Office Use Only

Applicant:

Engineer: