

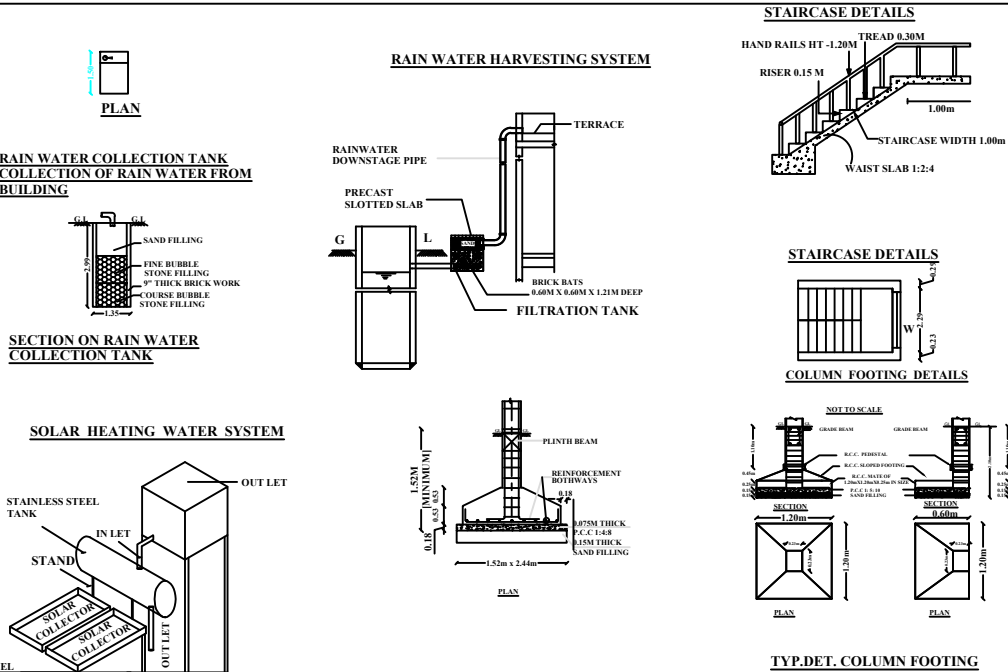


PLAN SHOWING THE PROPOSED CONSTRUCTION OF R.C.C ROOFING RESIDENTIAL GROUND FLOOR BUILDING IN S.F NO: 54/3,
PATTA NO : 577, APPAMASAMUTHIRAM VILLAGE, ATTUR (TK), SALEM (DT).
SCALE 1: 100 NAME OF THE APPLICANT: Mr . A.RATHINAM S/O EGAMBARAMOOPAR.

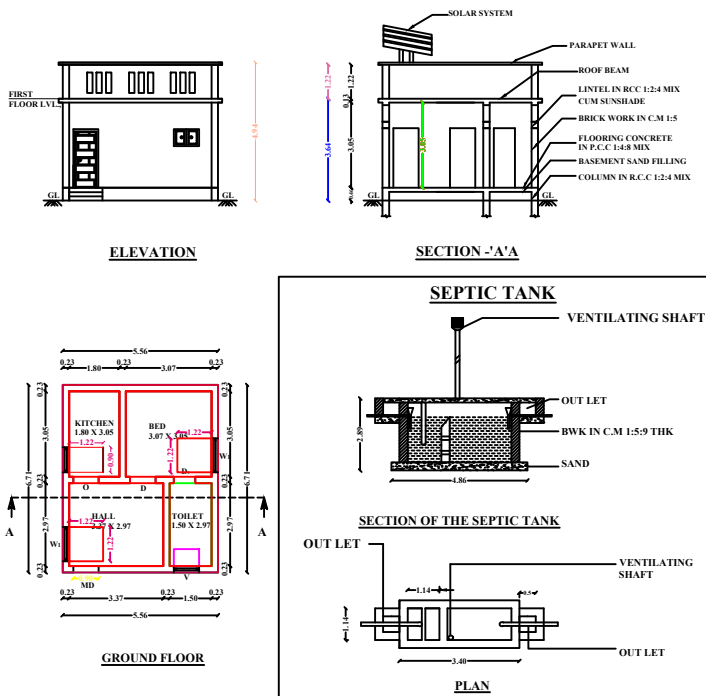

SITE PLAN:
SCALE 1:100

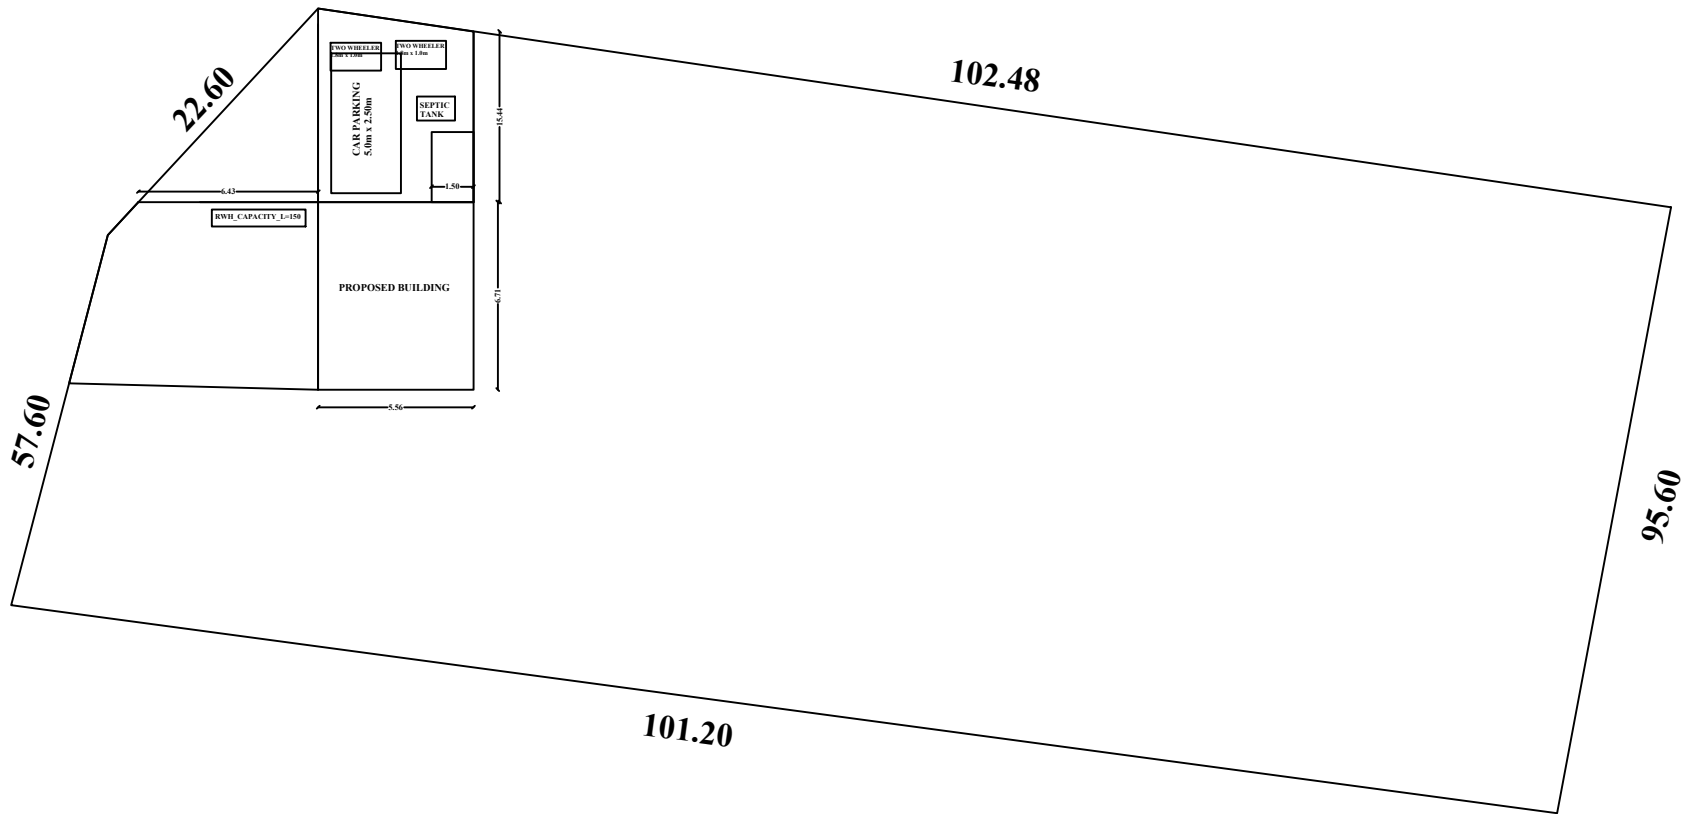

PRO.BUILDING SHOWN IN -

ROAD SHOWN IN -

RAIN WATER
COLLECTION TANK IN -

BOUNDARY SHOWN IN -

PLAN ,ELEVATION AND SECTION	SCALE 1:100	ALL DIMENSIONS ARE IN " METER"
SCHEDULE OF JOINERIES :-		
JOINERIES	METER	FEET
MD - MAIN DOOR	0.90 X 2.10	3'0" X 7'0"
D - DOOR	0.90 X 2.10	3'0" X 7'0"
W - WINDOW	1.22 X 1.22	4'0" X 4'0"
W ₁ - WINDOW	1.22 X 1.22	5'0" X 4'0"
V - VENTILATOR	0.90 X 0.61	3'0" X 2'0"
O - OPEN	0.90 X 2.10	3'0" X 7'0"

AREA PARTICULARS	SQ.M	SQ.FT
AREA OF THE SITE (AS PER DOCUMENT):	= 8695.40 SQ.M	= 93606.08 SQ.F
PROPOSED BUILDING :	SQ.M	SQ.FT
GROUND FLOOR	= 37.30 SQ.M	= 401.50 SQ.F
TOTAL (FSI AREA)	= 37.30 SQ.M	= 401.50 SQ.F
TOTAL BUILD UP AREA	= 37.30 SQ.M	= 401.50 SQ.F
CARPET AREA :	SQ.M	SQ.FT
GROUND FLOOR	= 29.91 SQ.M	= 322.00 SQ.F
TOTAL	= 29.91 SQ.M	= 322.00 SQ.F
AREA OF OPEN SPACE (GF)	= 8658.10 SQ.M	= 93204.58 SQ.F

APPLICANT:-



Mr. E .RATHINAM

REGISTERED ENGINEER:-

P. M.

Er.R.MANIKANDAN, DCE.
PUGAL ASSOCIATES,
REGISTERED ENGINEER (RE-III)
REG.No:048/LS/2019/00004,
NARASINGAPURAM MUNICIPALITY,
ATTUR TALUK,
SALEM DISTRICT.