
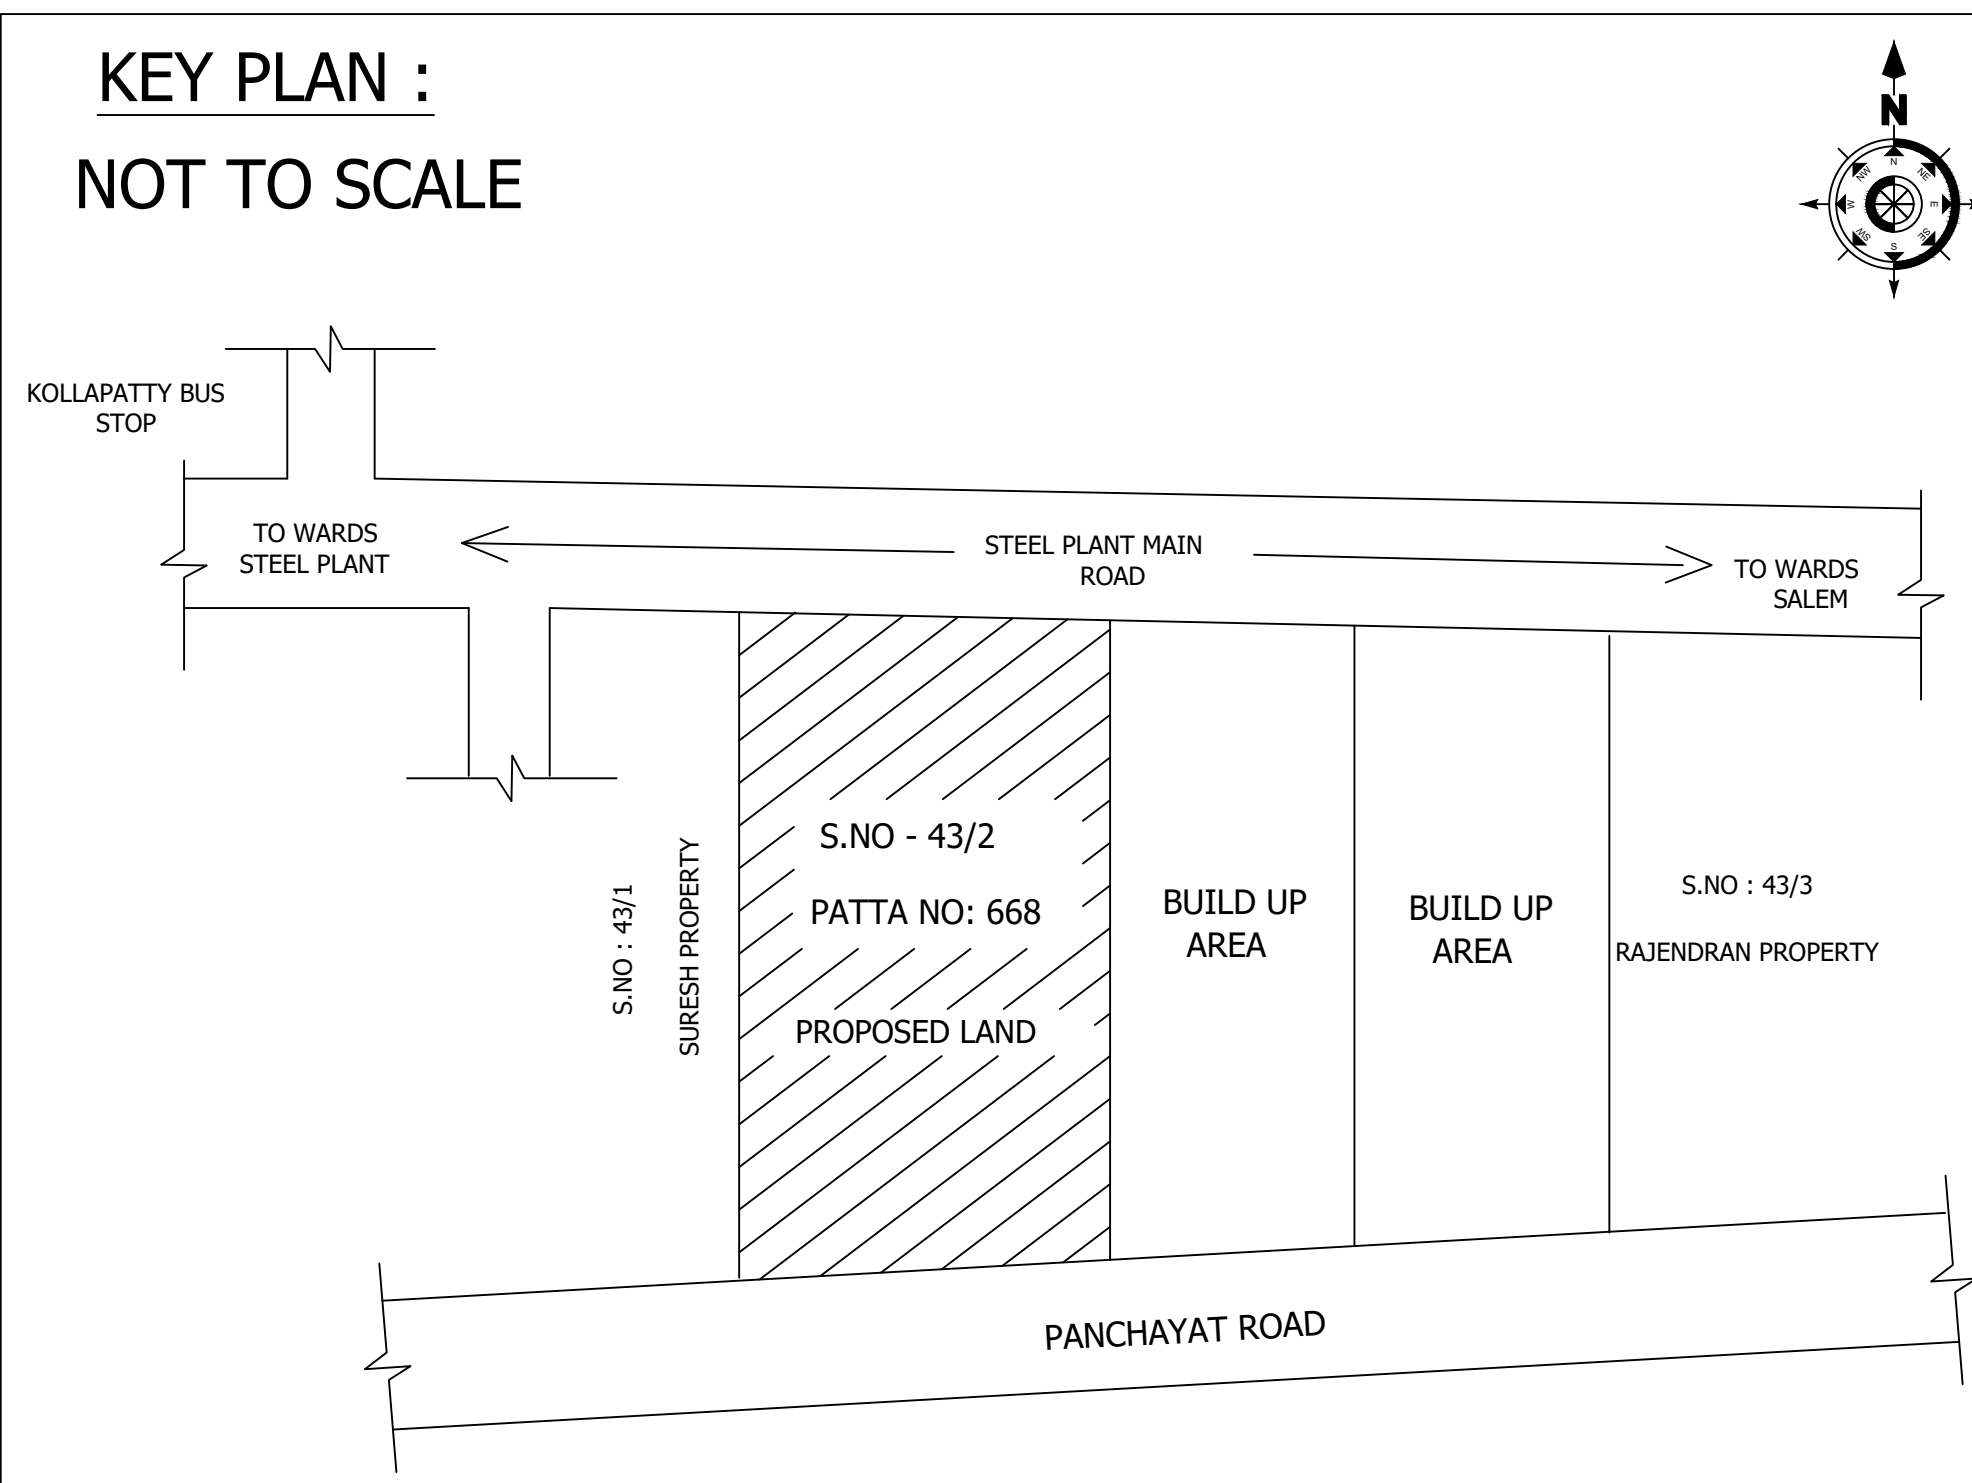
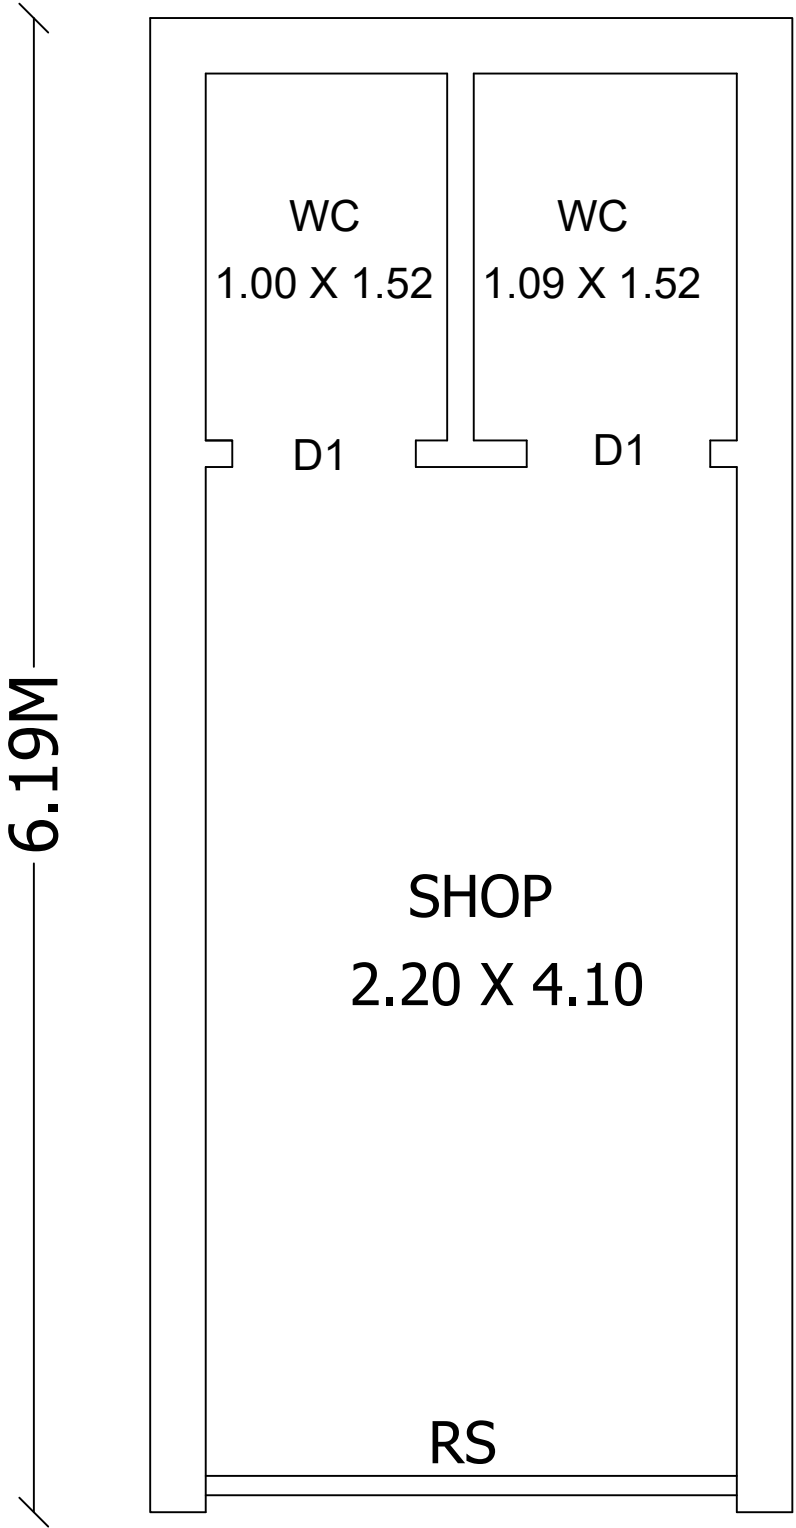


PLAN SHOWING THE PROPOSED CONSTRUCTION OF R.C.C TERRACED ROOF BUILDING FOR COMMERICAL PURPOSE IN S.NO: 43/2, PATTA NO: 668 , AT MAJARAKOLLAPATTI VILLAGE, SALEM WEST TK, SALEM DISTRICT.

APPLICANT'S NAME : - Mr K. RAJA s/o Mr. V. KARUMALAI

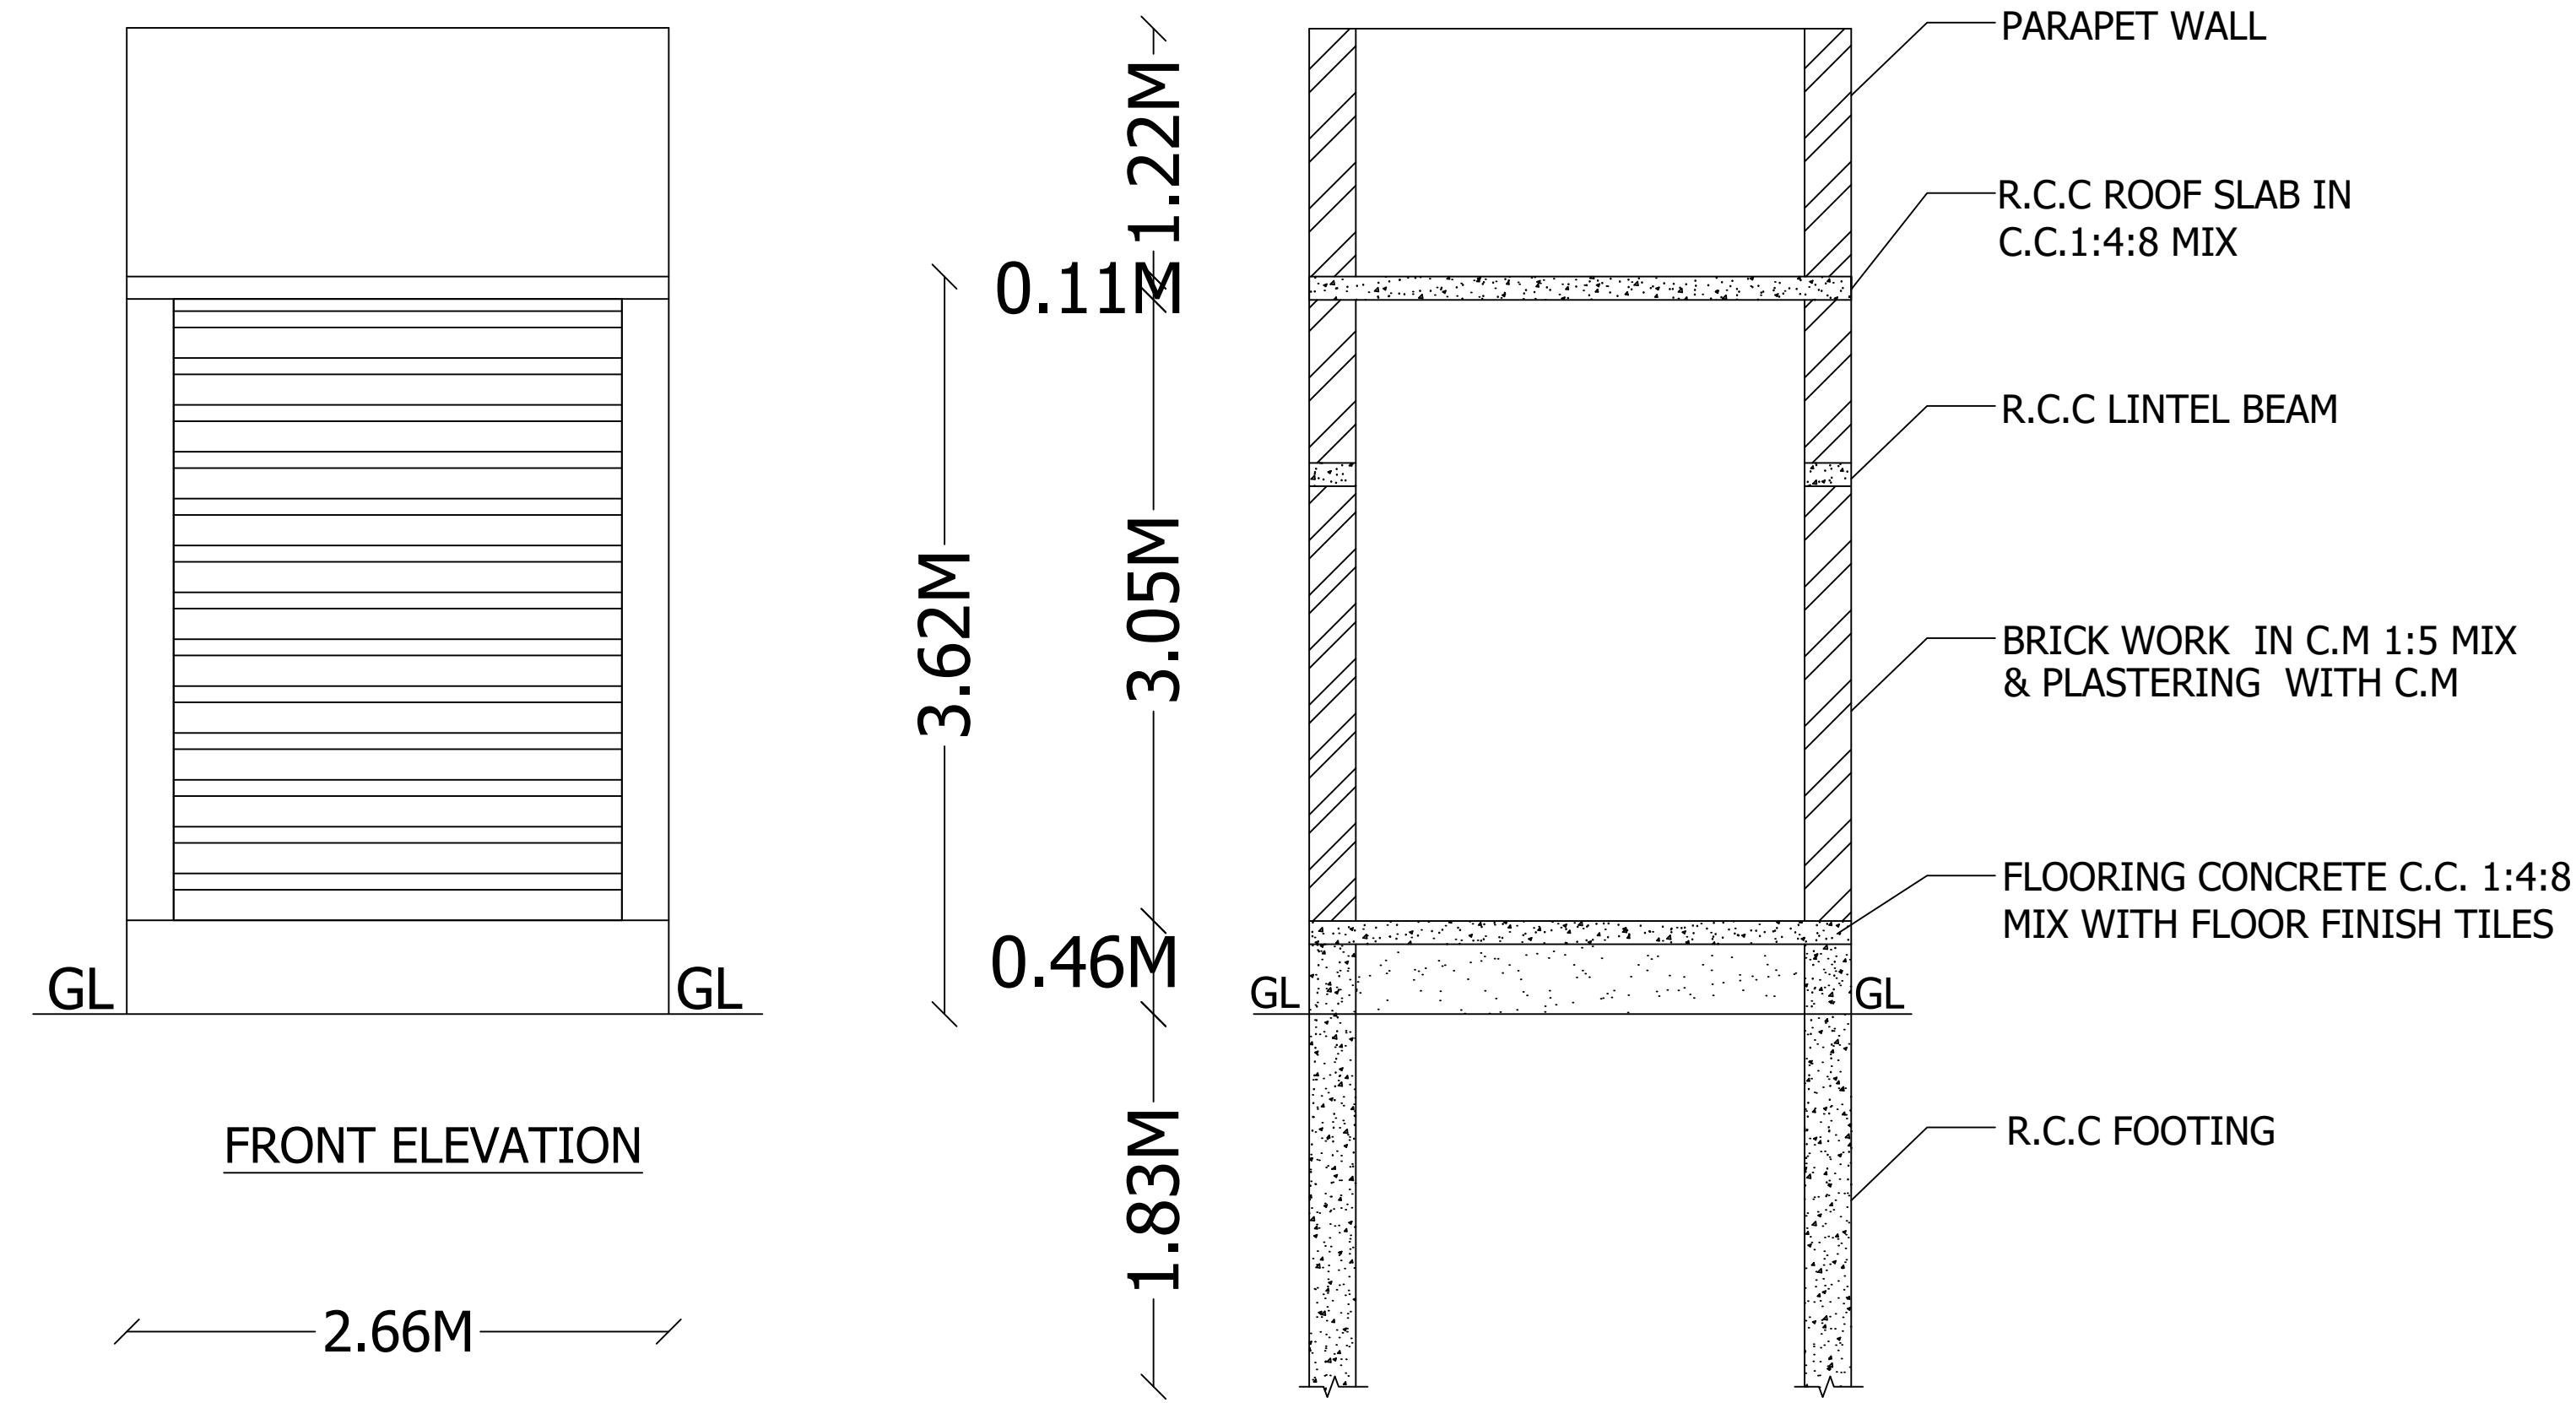

JOINERY DETAILS :-

S.NO	DESCRIPTION	SIZE IN M
1.	RS - ROLLING SHUTTER	2.20 X 3.05
2.	DOOR - D1	0.76 X 2.14
3.	VENTILATOR - V	0.76 X 0.91


BOUNDRY SI

PROPOSED S


ROAD SHOW




SEPTIC TAN

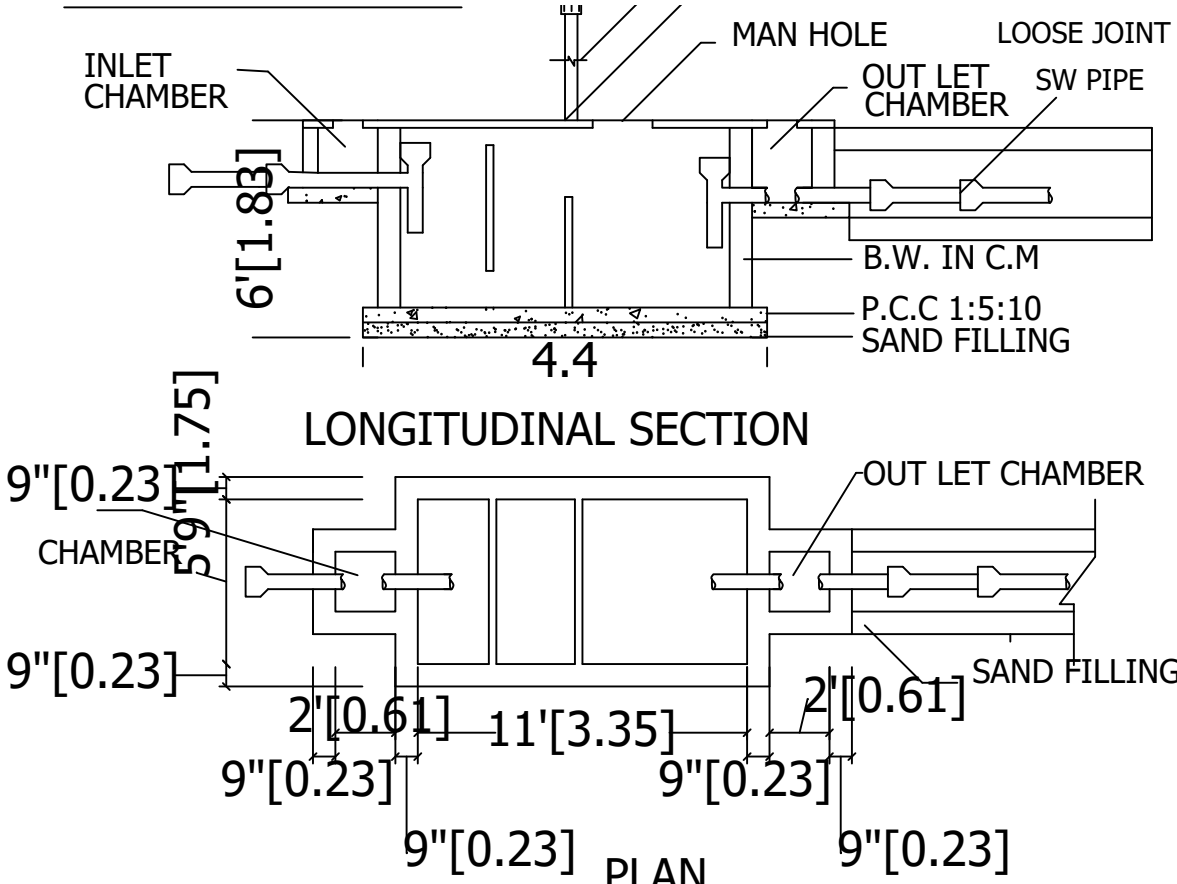

STAIR CASE DETAILS:

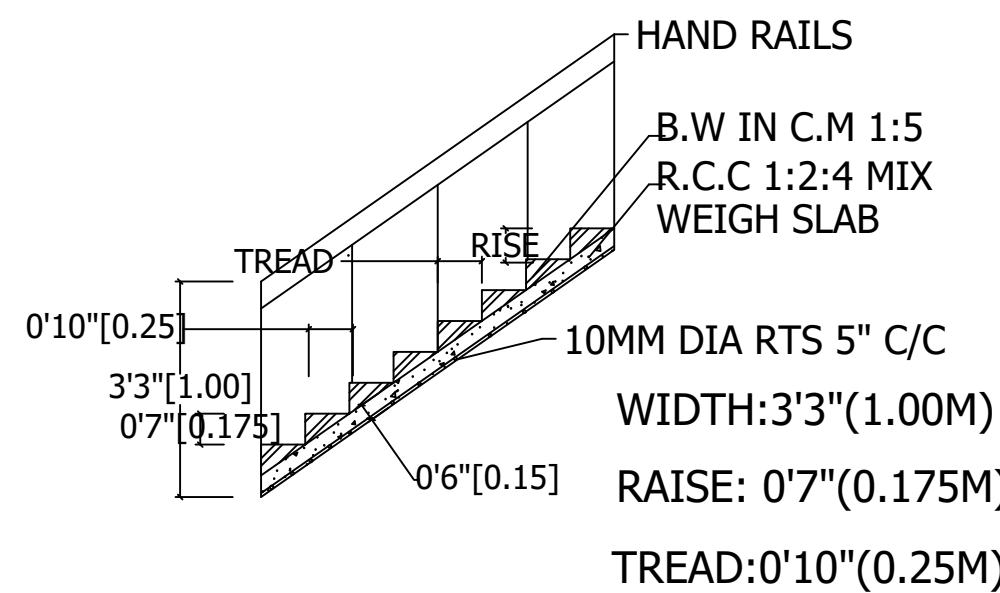


RAIN WATER HARVESTING :- NOT TO SCALE :

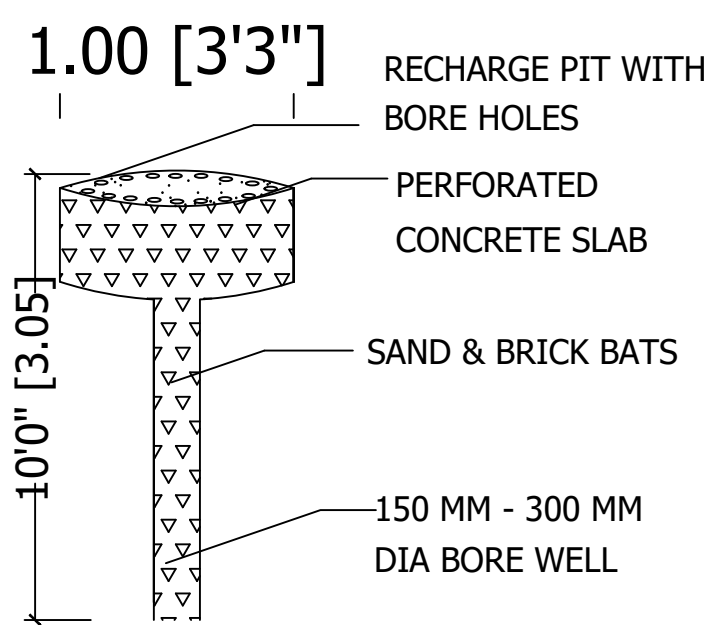

AREA DETAILS :-

S.NO	DESCRIPTION	SQ.FT	SQ.M
1.	AREA OF THE SITE	309.00	28.70
2.	GROUND FLOOR AREA	177.28	16.47
3.	AREA OF OPEN SPACE	131.72	12.23

SITE PLAN: - (SCALE 1:100)

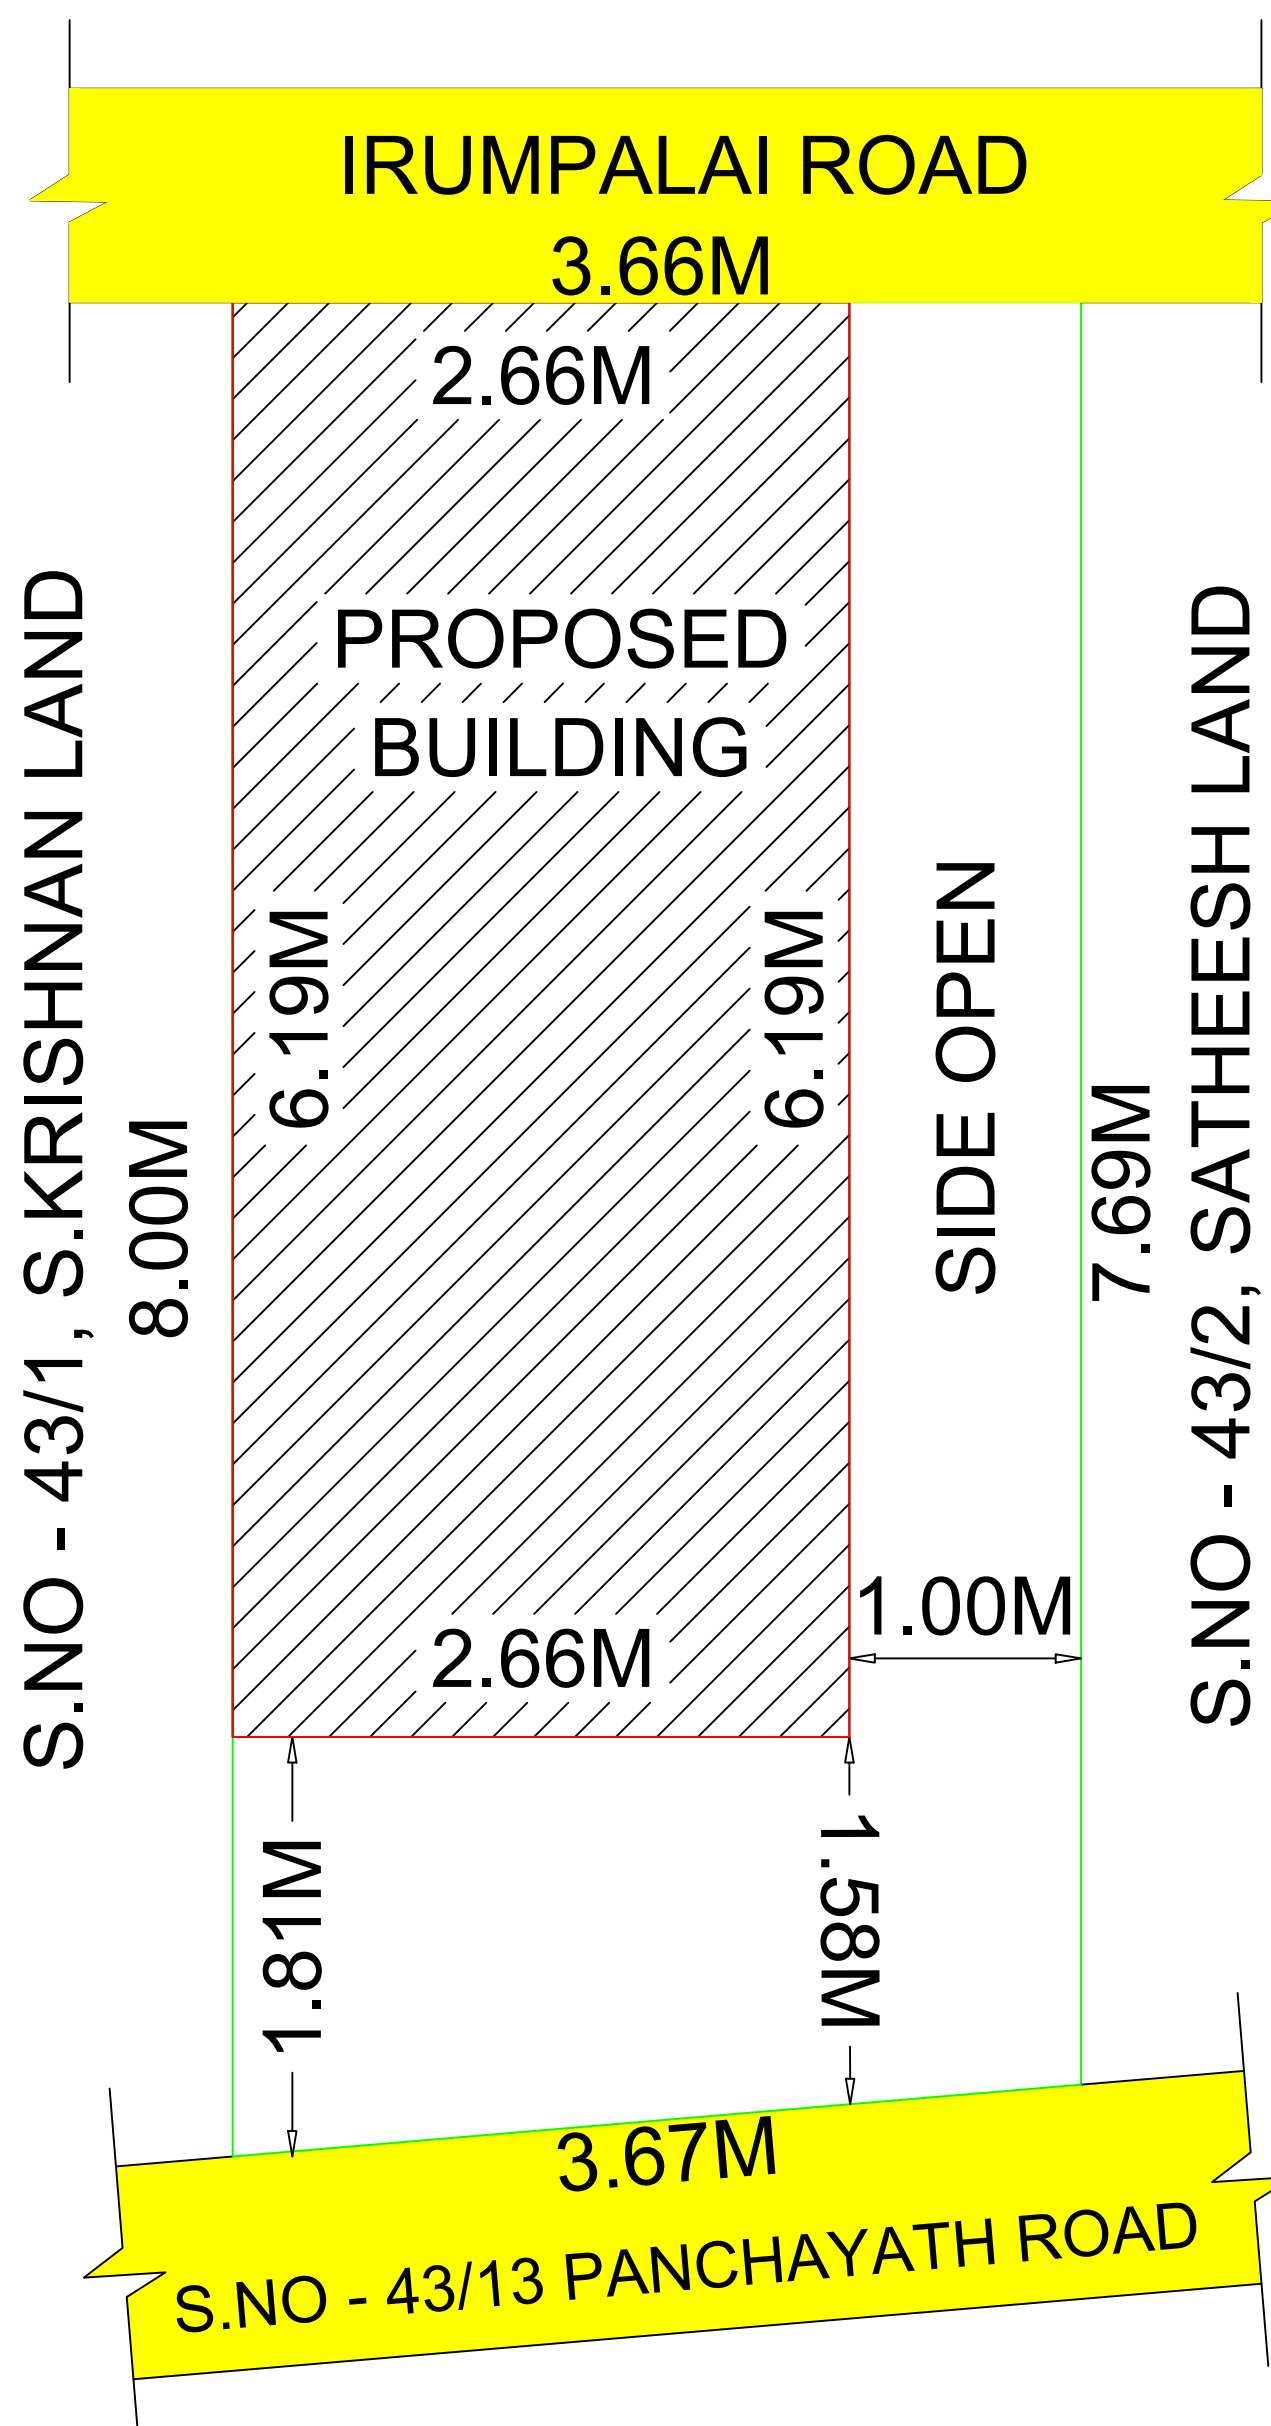

APPLICANT:-

12.20

REGISTER ENGINEER:-

Er. P. SANKAR,
KP BUILDERS
Reg. Engineer (Grade II)
RE. No: 07/RE/2019
155, Cherry Road, Vincent
SALEM - 7.
Cell: 98426 83655