

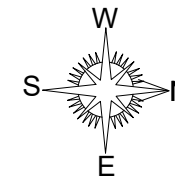





PLOT NO.01, PATTA NO : 475, AT CHINNANUR VILLAGE PANCHAYAT, SALEM TALUK, SALEM DISTRICT.

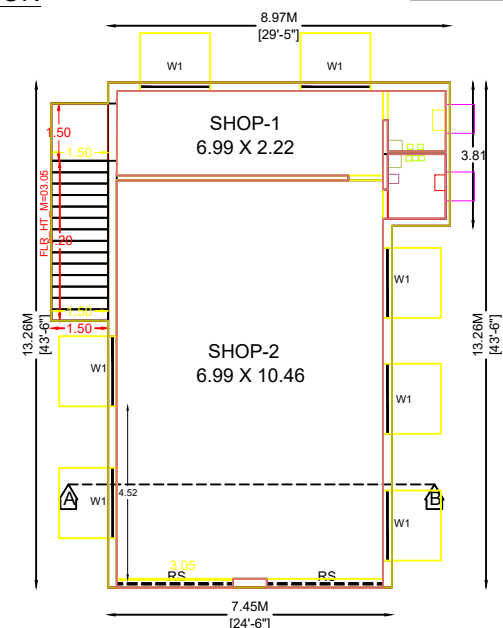

APPLICANT : Mrs.K.SANDHIYADEVI W/O Mr.KUMAR

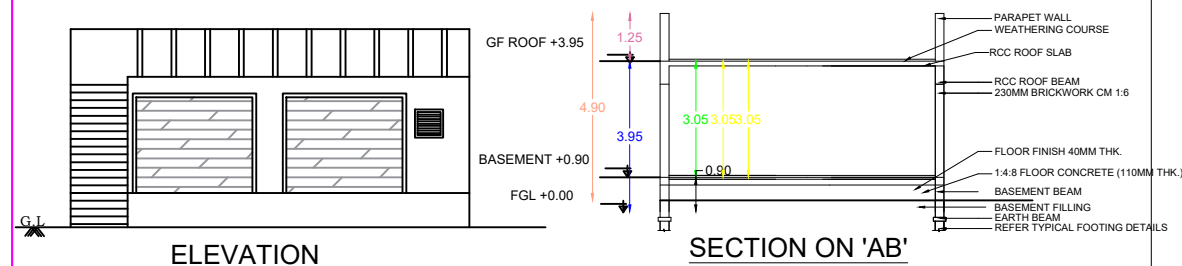

PROPOSED GROUND FLOOR PLAN(SHOP)

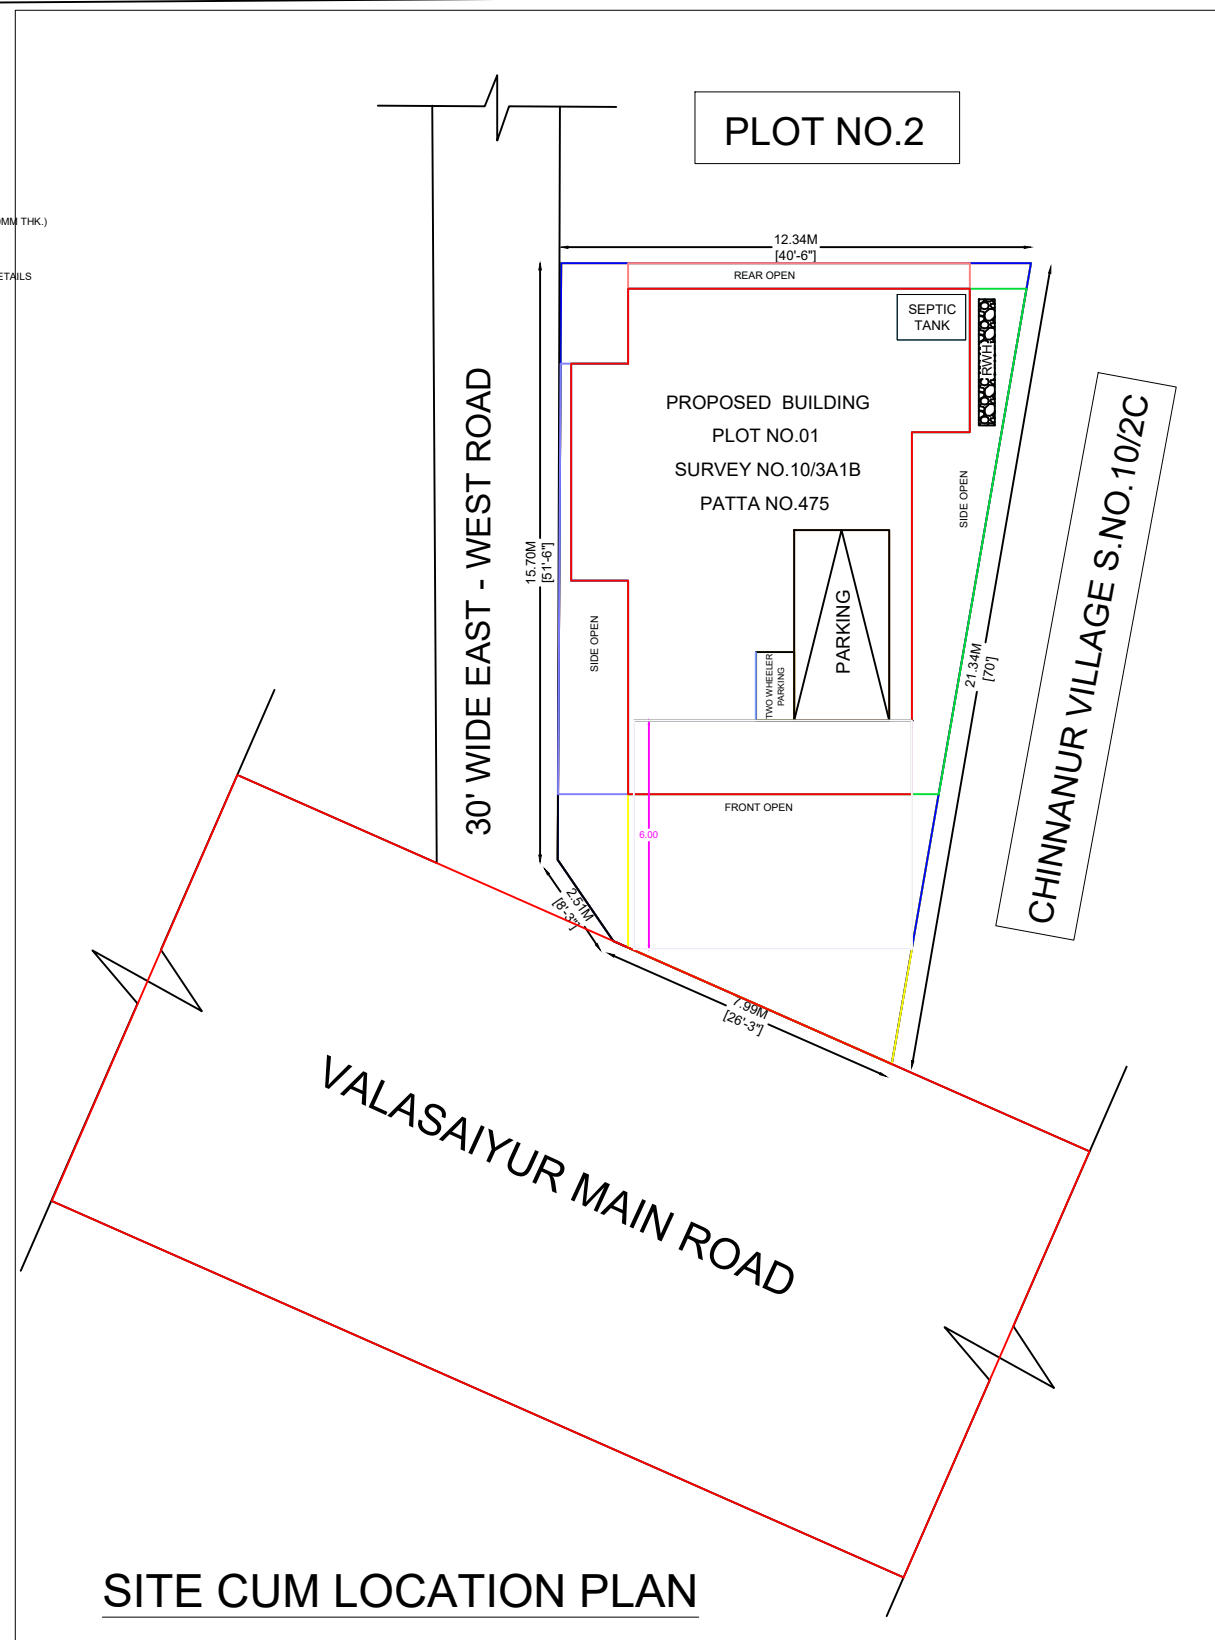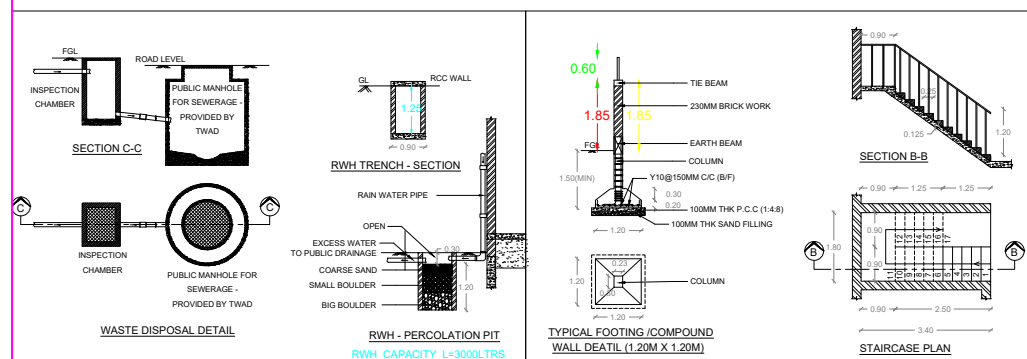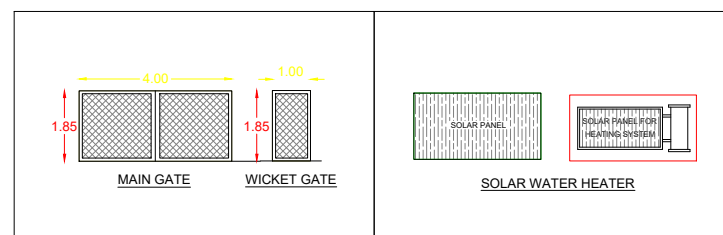

NOTE:- ALL DIMENSIONS ARE IN METRES

REFERENCE

- ☐ SITE BOUNDARY
☐ PROPOSED CONSTRUCTION
☐ EXISTING - ROAD

SCHEDULE OF JOINERY

TYPE	DESCRIPTION	SIZE
R.S	ROLLING SHUTTER	10'-0" X 8'-0"
D	DOOR	4'-0" X 7'-0"
D2	DOOR	2'-6" X 7'-0"
W1	WINDOW	6'-0" X 7'-0"
W	WINDOW	4'-0" X 4'-0"
V1	VENTILATOR	2'-0" X 2'-0"

AREA STATEMENT	SQ.FT	SQ.M
PLOT EXTENT AS PER DOCUMENT	2197.00	204.12
PROPOSED BUILDING AREA	1216.97	113.06
VACANT AREA	980.03	91.06
TOTAL FSI AREA	1216.97	113.06
TOTAL BUILT-UP AREA	1216.97	113.06

APPLICANT

K. Sandhiyadevi
(K.SANDHIYADEVI)

REGISTERED ENGINEER

N. Chen

Er. N. VELUMANI, B.E.,
Licence Building Surveyor, Licence No: ATP/00007/23-24
Om Sri Sarguru Construction & Consultant
METTUPATTI, THADHANUR,
Ayothiyapattinam, Salem-636 103.
Ph: 96888 31688

DRAWN BY: MM

CKD BY: KK

REV: RO

OFFICE USE