
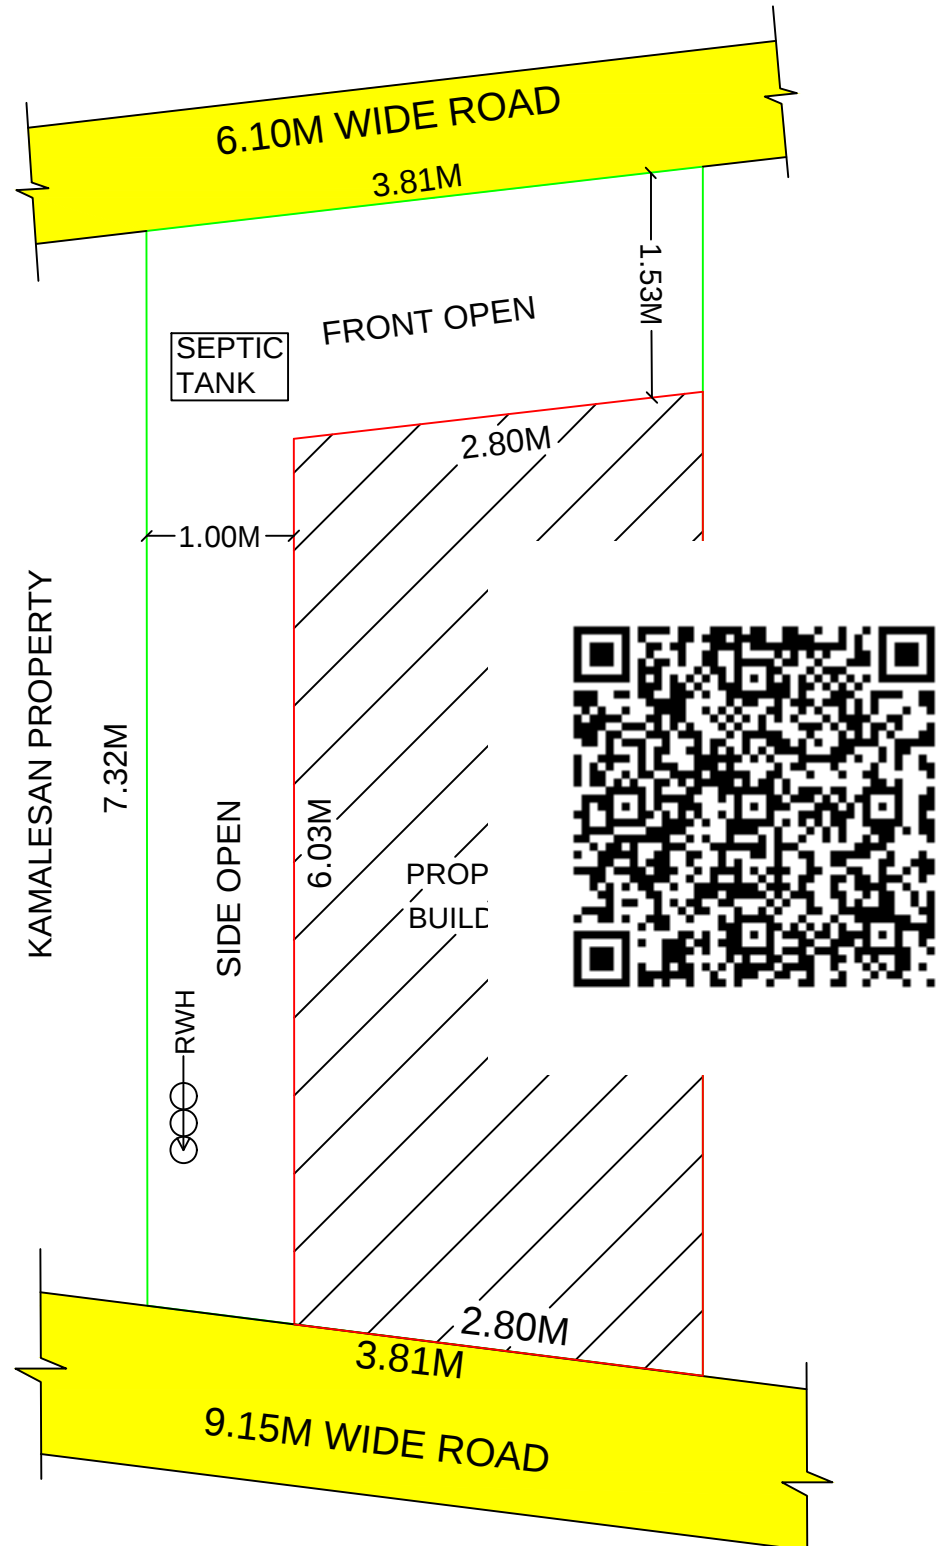


PLAN SHOWING THE PROPOSED CONSTRUCTION OF R.C.C.TERRACED ROOF GROUND FLOOR, AND FIRST FLOOR BUILDING FOR COMMERCIAL PURPOSE IN (OLD) S.NO -76/1A, (NEW) S.NO - 76/1A3, AT MAJARA KOLLAPPATTY VILLAGE, SALEM PANCHAYATH UNION, SALEM WEST TK & SALEM DT.

NAME OF THE APPLICANT:- Mr.P.GANESAN S/o Mr. PERAGOUNDAR.

SITE PLAN:-
(SCALE 1:500)

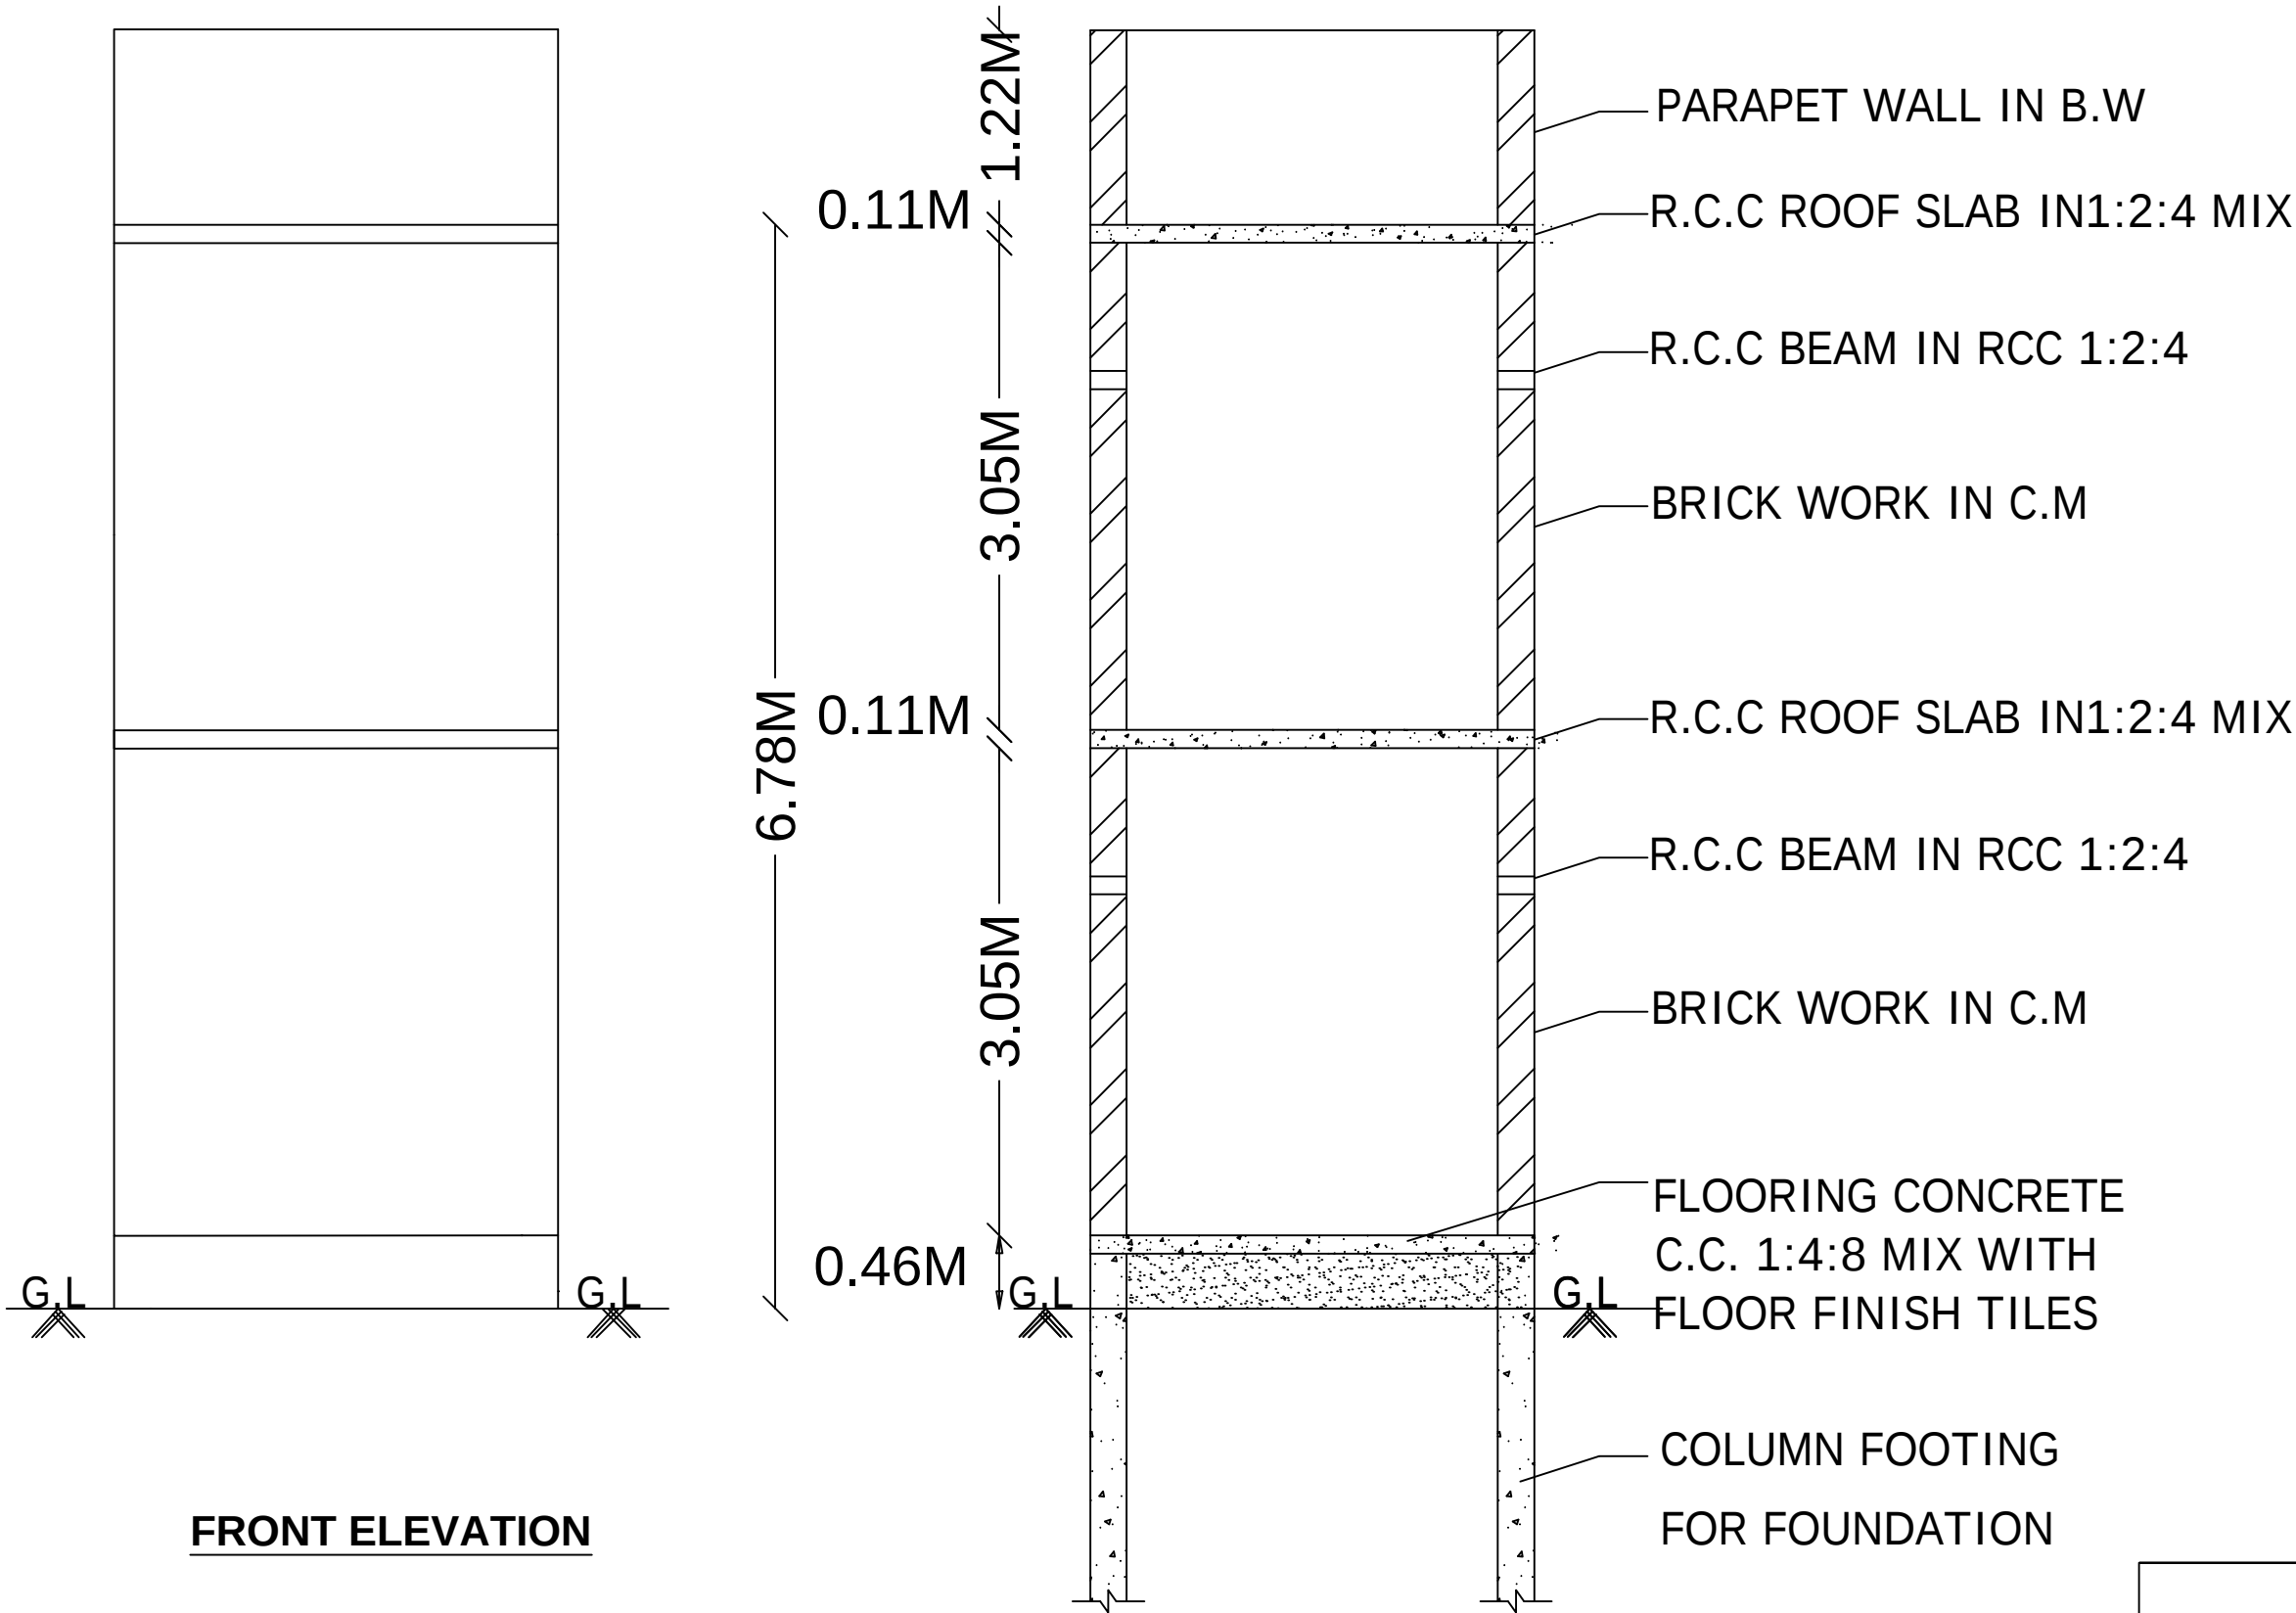

AREA DETAILS:-

S.NO	DESCRIPTION	AREA IN SQFT	AREA IN SQM
1.	AREA OF THE SITE	319.00 S.FT	29.63 S.M
2.	GROUND FLOOR AREA	190.52 S.FT	17.70 S.M
3.	FIRST FLOOR AREA	190.52 S.FT	17.70 S.M
4.	TOTAL FLOOR AREA	381.04 S.FT	35.40 S.M
5.	AREA OF OPEN SPACE	128.48 S.FT	11.93 S.M

JOINERY DETAILS :-

S.NO	DESCRIPTION	SIZE IN FEET	SIZE IN M
1.	DOOR - D	3'3" X 7'0"	1.00 X 2.13
2.	DOOR - D1	2'6" X 7'0"	0.76 X 2.13
3.	ROLLING SHUTTER - RS	6'6" X 10'0"	1.98 X 3.05
4.	VENTILATOR	3'0" X 3'0"	0.91 X 0.91

ALL DIMENSION ARE IN " METER "




BOUNDRY SHOWN IN

PROPOSED SHOWN IN

ROAD SHOWN IN

KEY PLAN: -

(NOT TO SCALE)

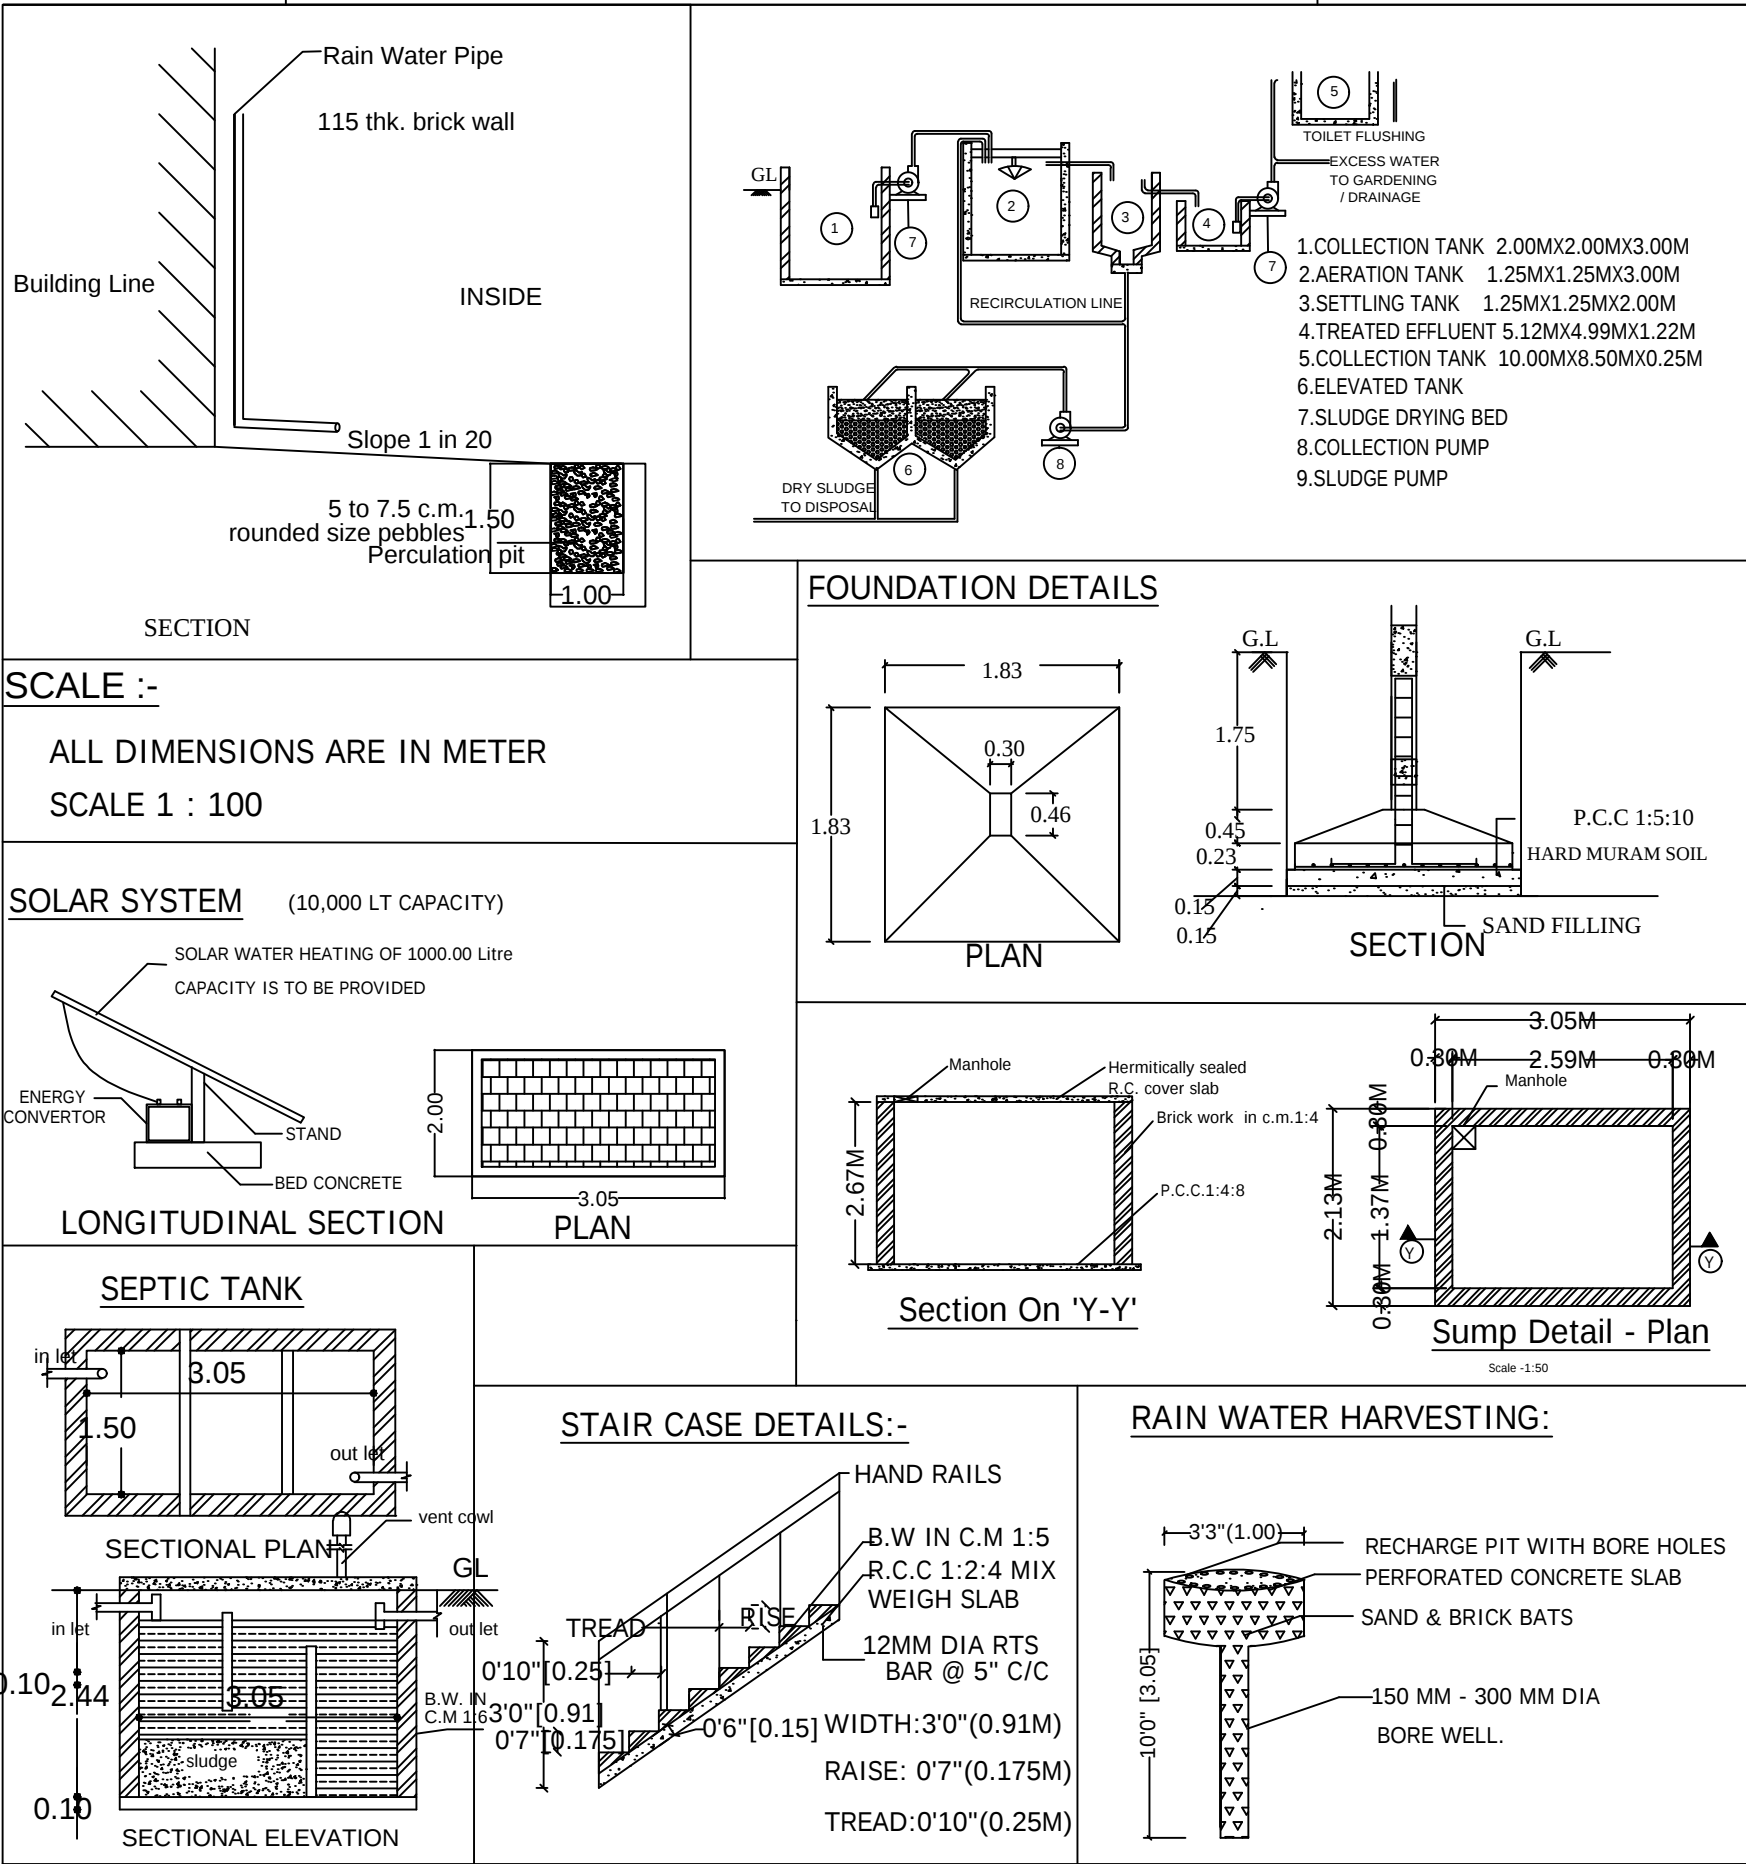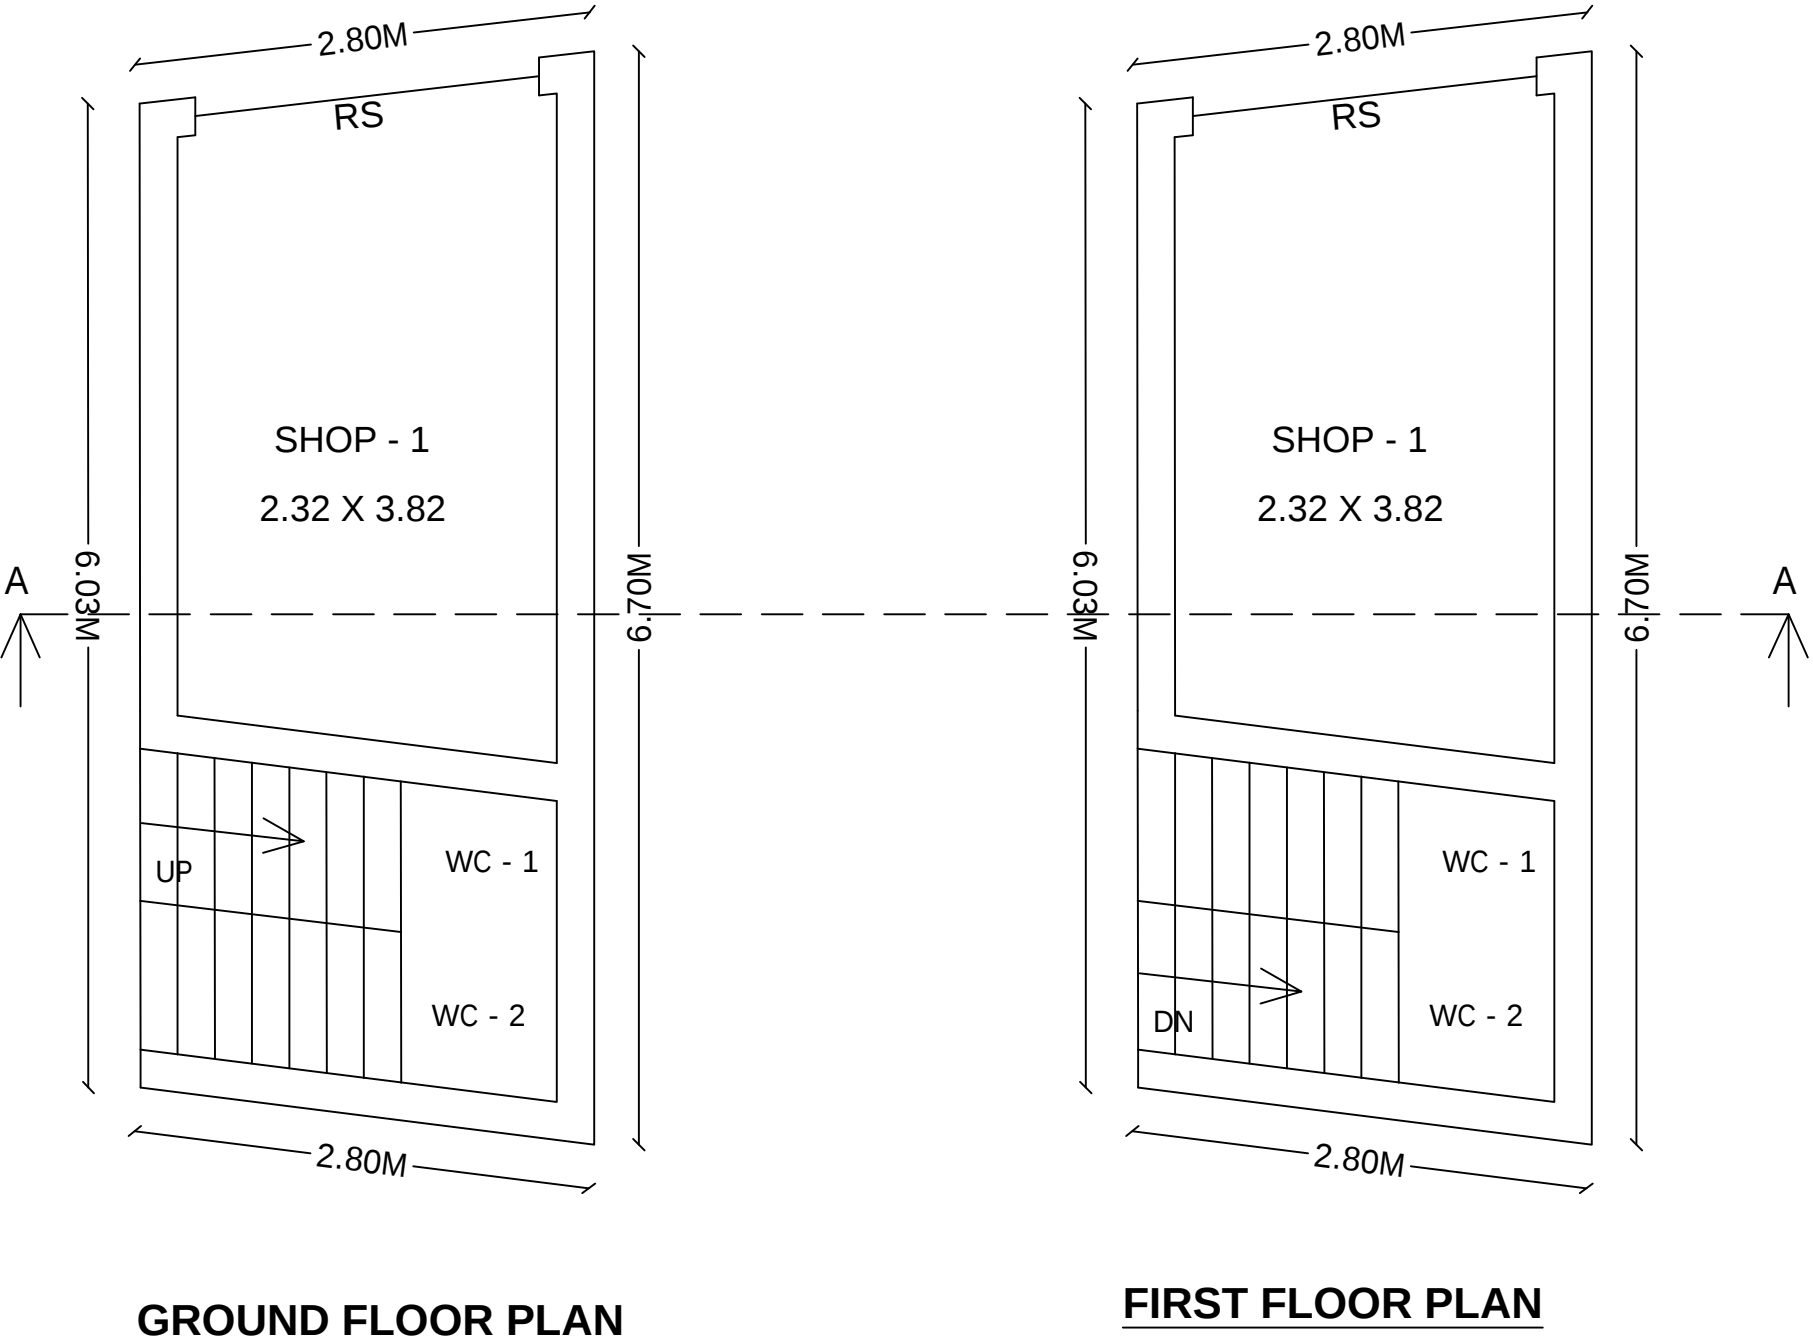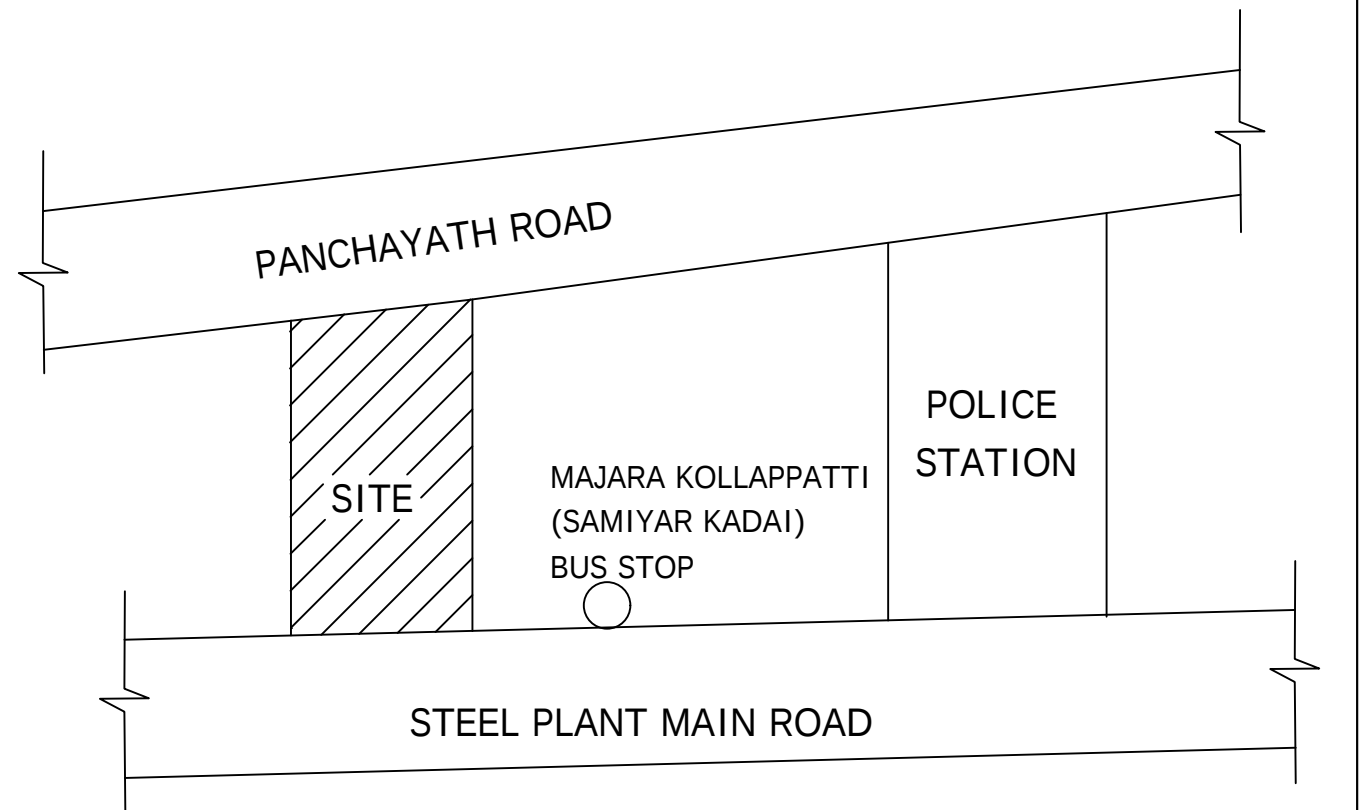

APPLICANT:-

REGISTER ENGINEER:-

[Signature]

[Signature]
Er. P. SANKAR,
KP BUILDERS
Reg. Engineer (Grade II)
RE. No: 07/RE/2019
155, Cherry Road, Vincent
SALEM - 7.
Cell: 98426 83655