

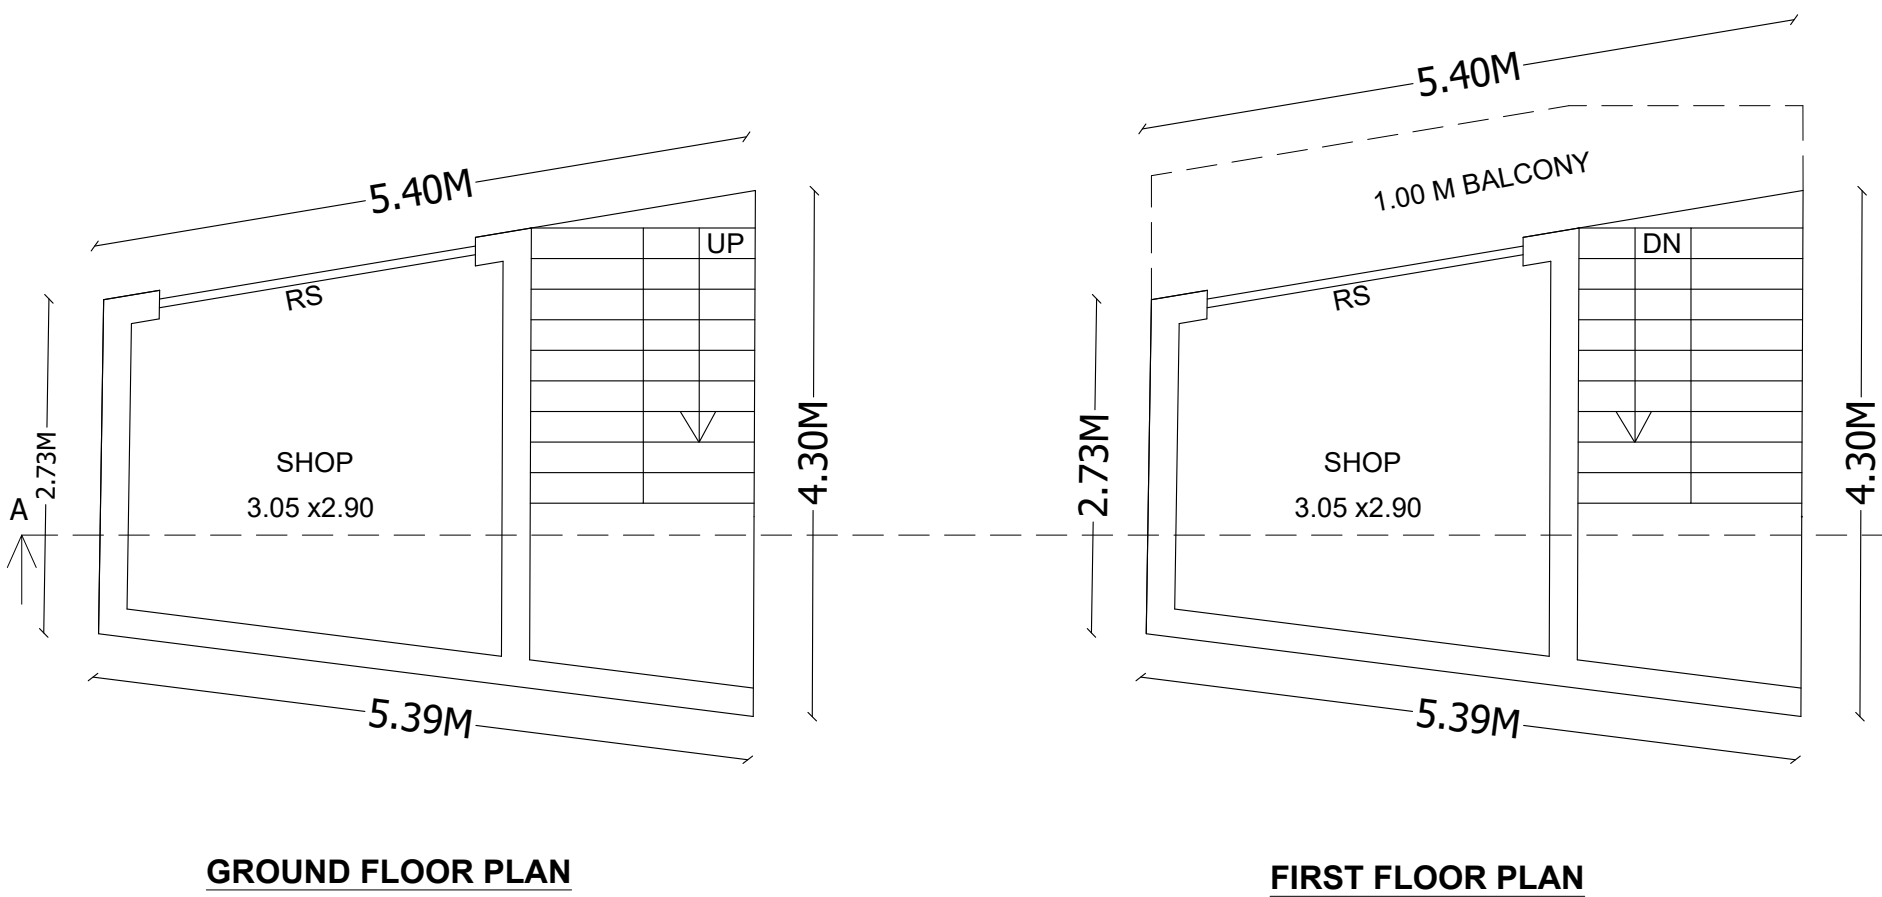


PLAN SHOWING THE PROPOSED CONSTRUCTION OF R.C.C.TERRACED ROOF GROUND FLOOR, AND FIRST FLOOR BUILDING FOR COMMERCIAL PURPOSE IN (OLD) S.NO -76/1A, (NEW) S.NO - 76/1A1, AT MAJARA KOLLAPPATTY VILLAGE, SALEM PANCHAYATH UNION, SALEM WEST TK & SALEM DT.

NAME OF THE APPLICANT:- Mr.P.RAMESH S/o Mr. PERAGOUNDAR.

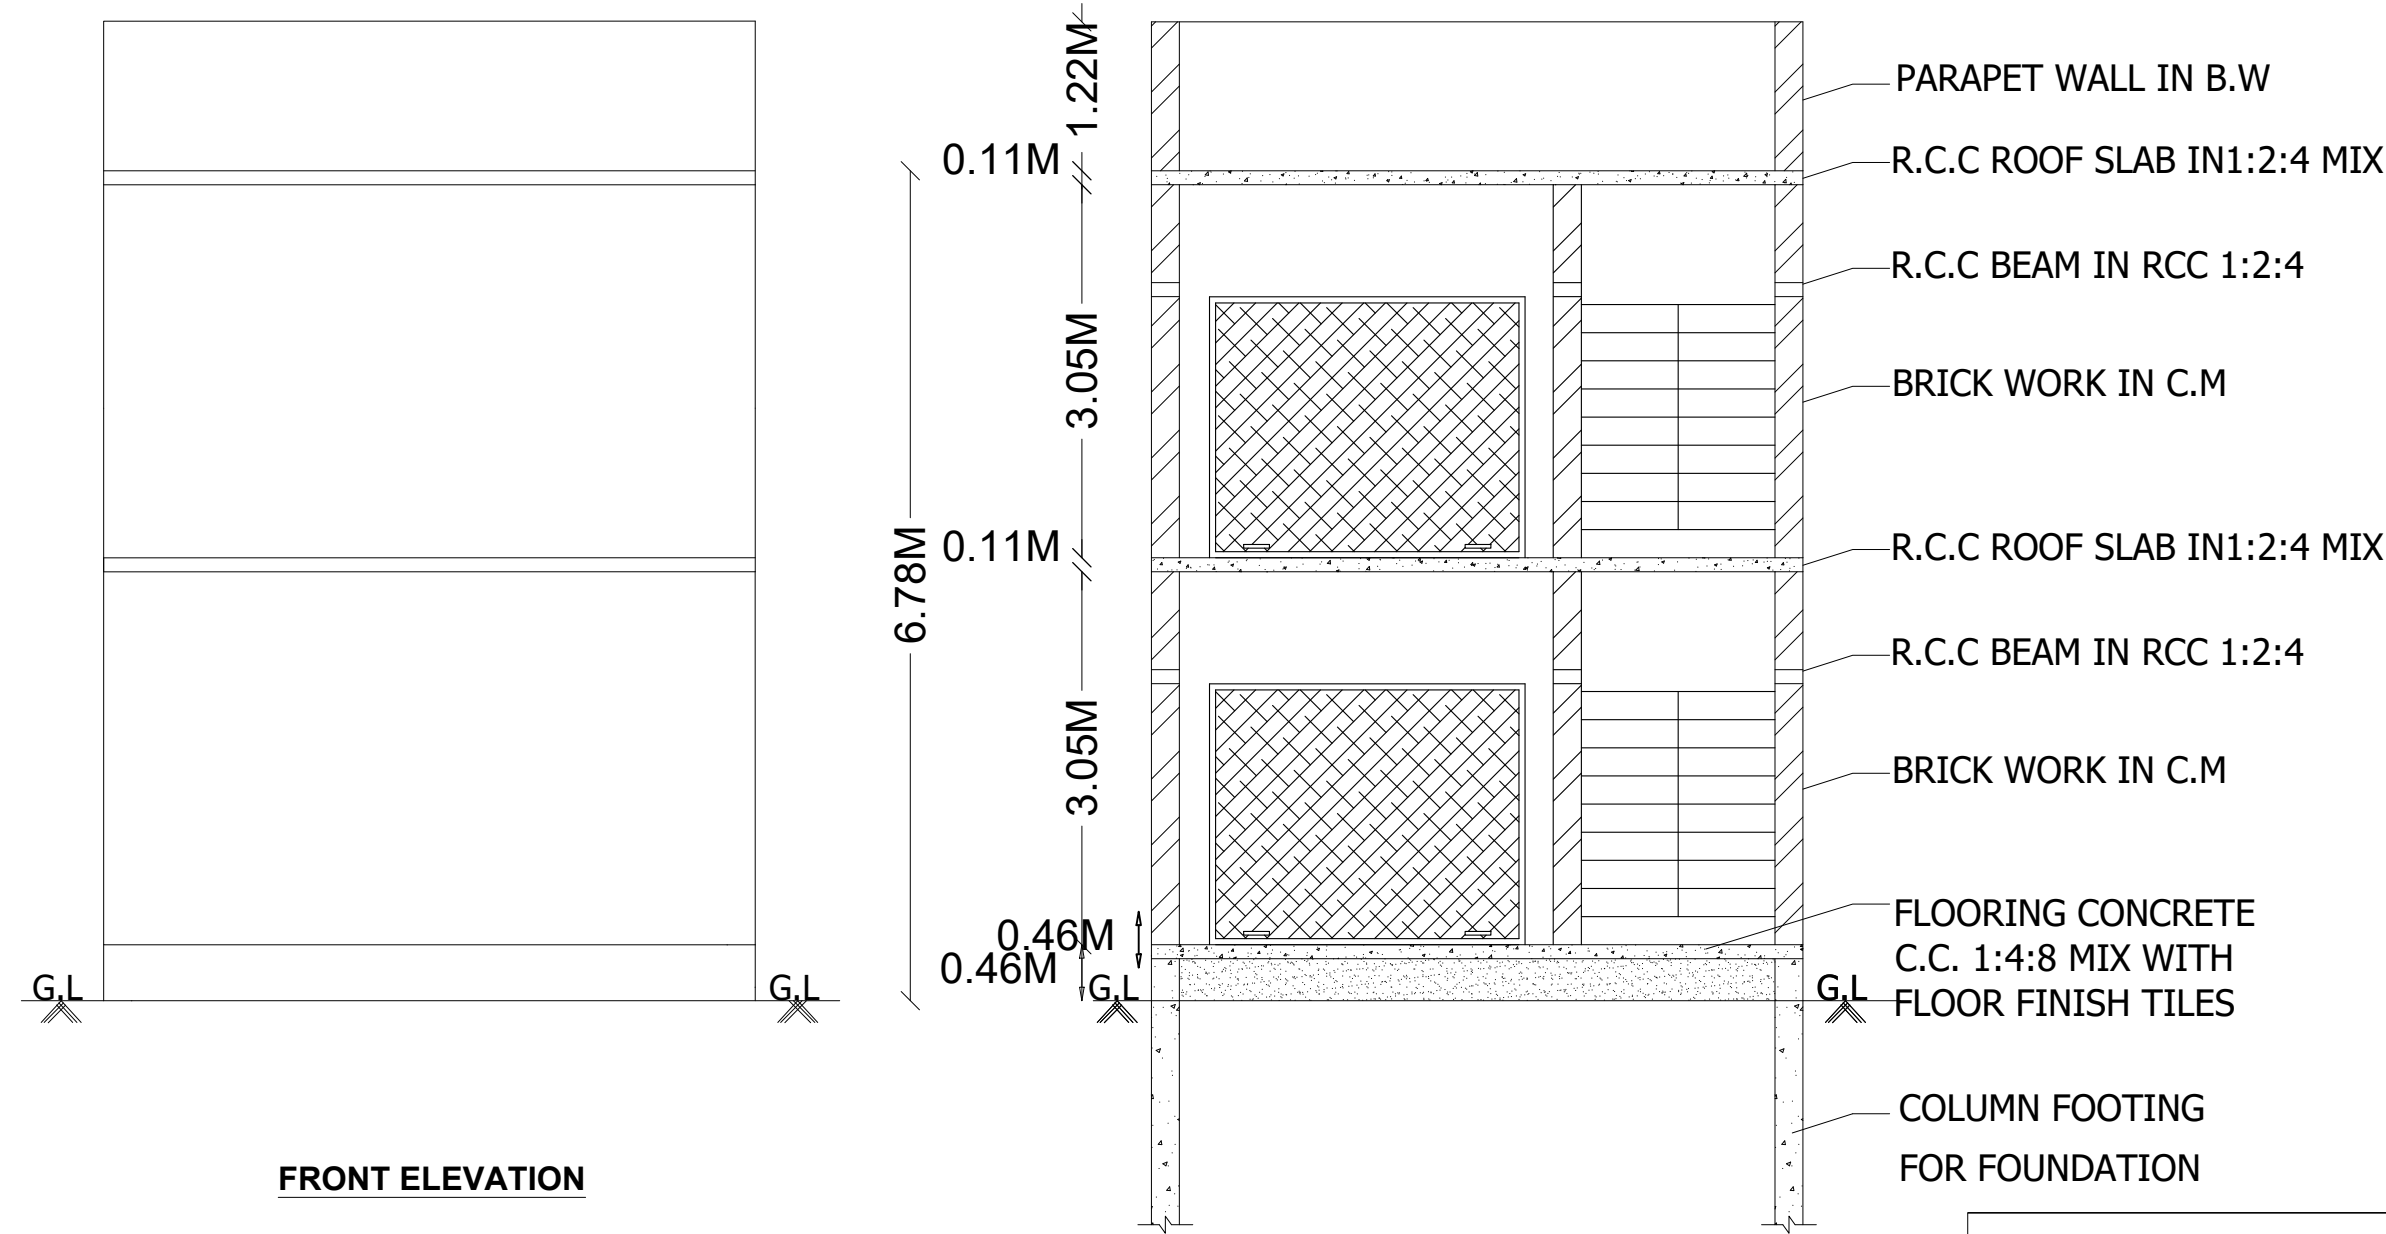

SITE PLAN:-
(SCALE 1:500)

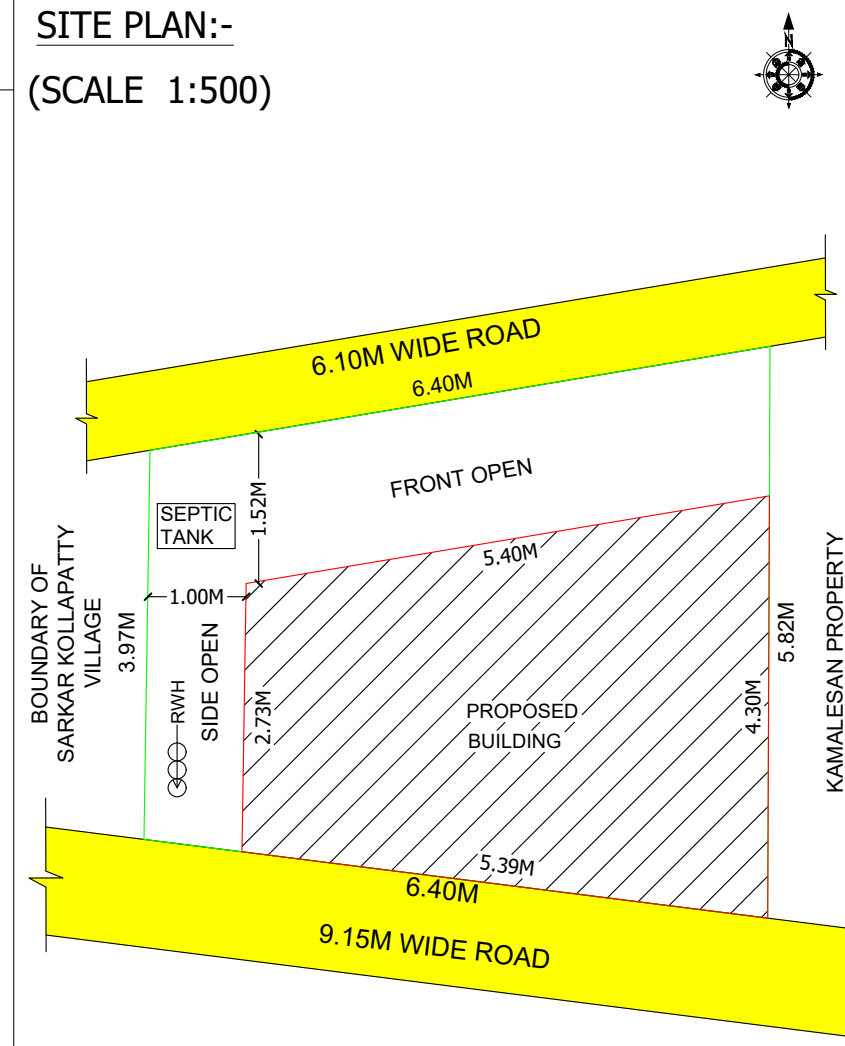

AREA DETAILS:-

S.NO	DESCRIPTION	SQM
1.	AREA OF THE S	S.M
2.	GROUND FLOOF	S.M
3.	FIRST FLOOR AREA	18.77 S.M
4.	TOTAL FLOOR AREA	37.54 S.M
5.	AREA OF OPEN SPACE	12.44 S.M

JOINERY DETAILS :-

S.NO	DESCRIPTION	SIZE IN FEET	SIZE IN M
1.	DOOR - D	3'3" X 7'0"	1.00 X 2.13
2.	DOOR - D1	2'6" X 7'0"	0.76 X 2.13
3.	ROLLING SHUTTER - RS	6'6" X 10'0"	1.98 X 3.05
4.	VENTILATOR	3'0" X 3'0"	0.91 X 0.91

ALL DIMENSION ARE IN " METER "


BOUNDRY SHOWN IN

PROPOSED SHOWN IN

ROAD SHOWN IN

KEY PLAN: -

(NOT TO SCALE)

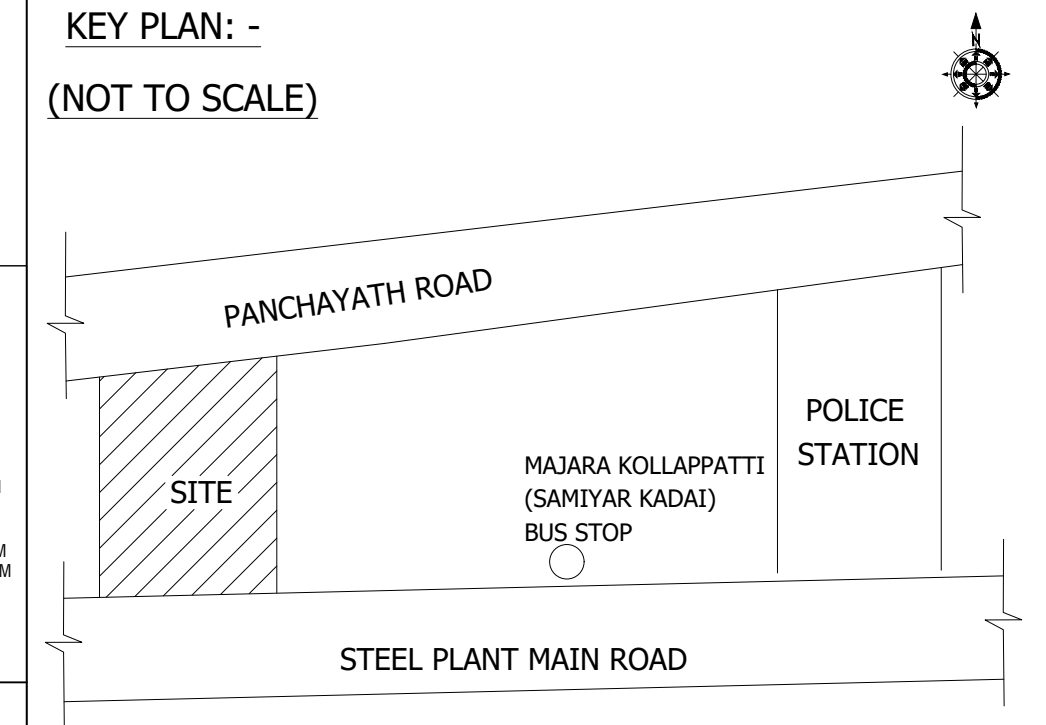

APPLICANT:-

P. Jeyaraj

REGISTER ENGINEER:-

Er. P. SANKAR,
KP BUILDERS
Reg. Engineer (Grade II)
RE. No: 07/RE/2019
155, Cherry Road, Vincent
SALEM - 7.
Cell: 98426 83655