
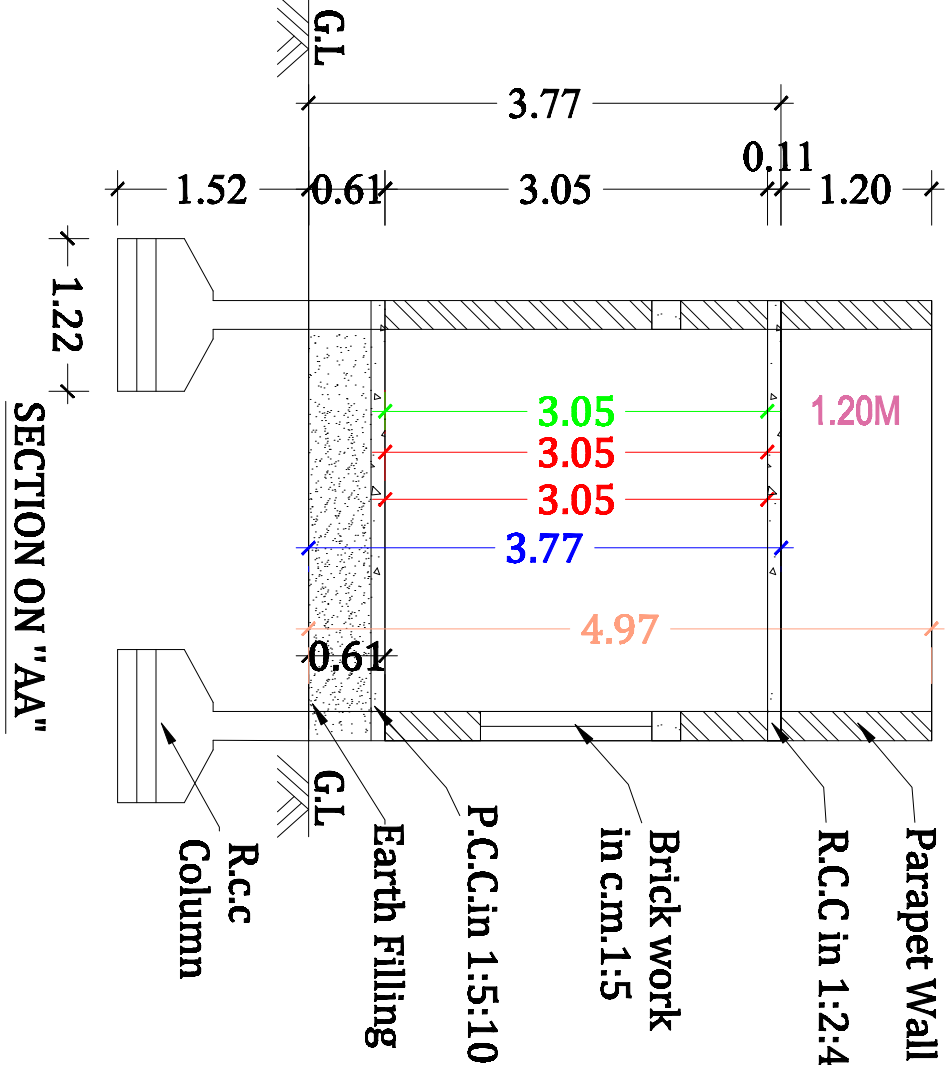
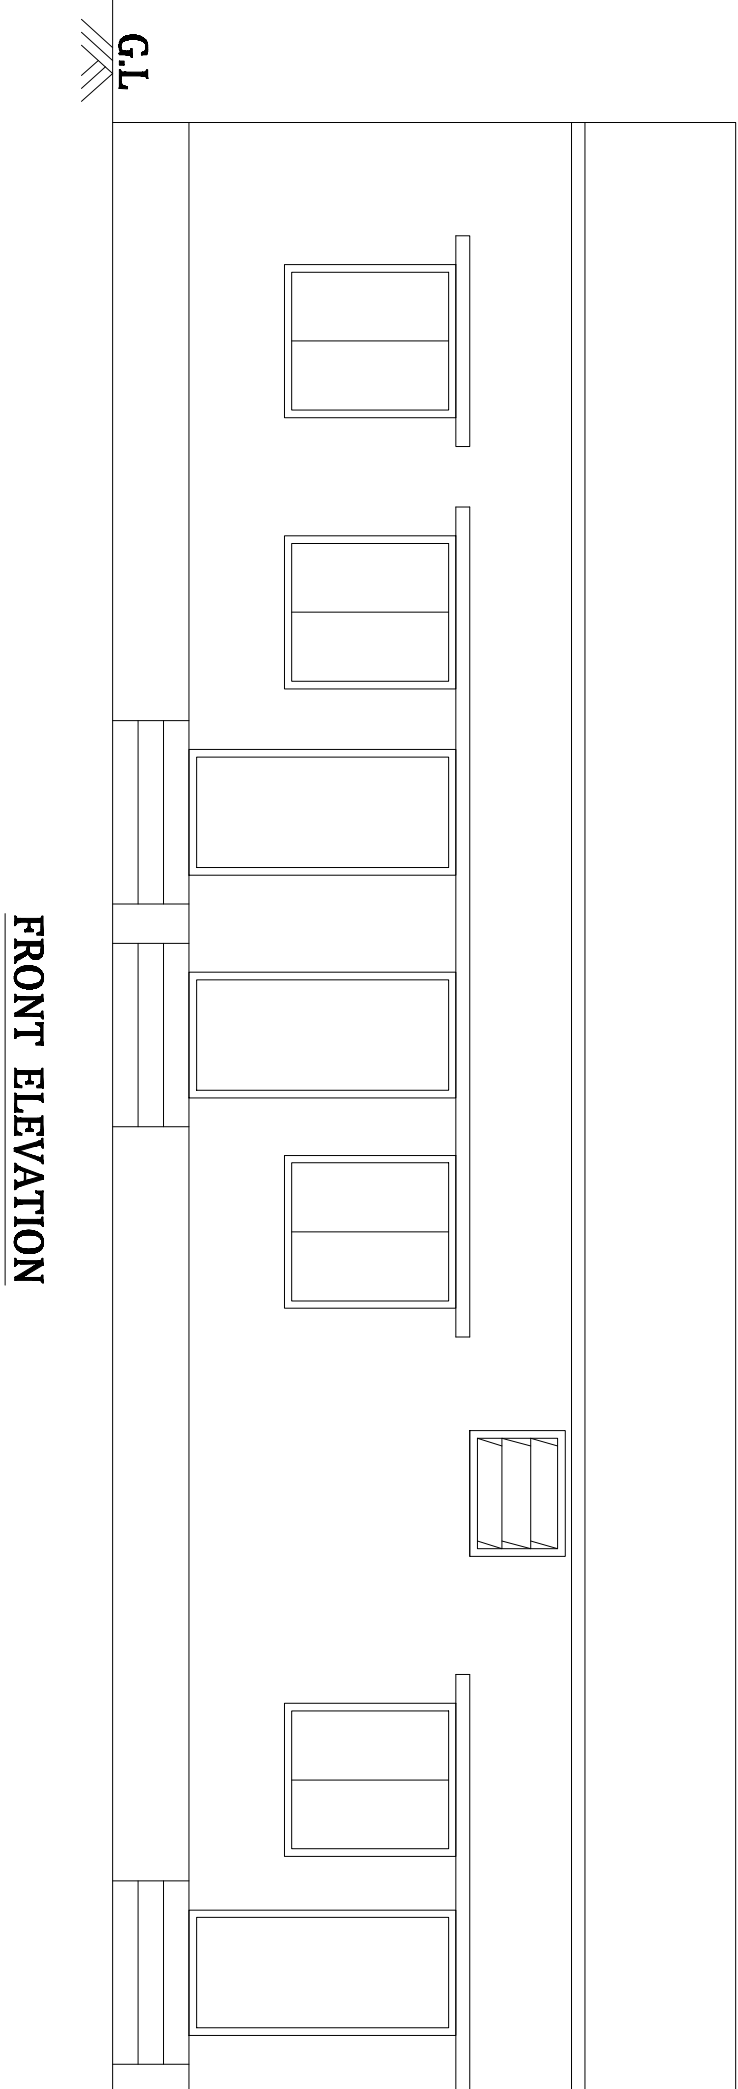


PLAN SHOWING THE PROPOSED CONSTRUCTION OF R.C.C TERRACED ROOF RESIDENTIAL GROUND FLOOR BUILDING IN S.F.NO - 1/6A AT PALAMPATTI VILLAGE, AKKARAPALAYAM PANCHAYAT,VEERAPANDY PANCHAYAT UNION,SALEM SOUTH TALUK, S ALEM DISTRICT.


APPLICANT :  
MRS.SARADHA,W/O .MR.PALANISAMY.

SITE PLAN  
SCALE 1:200



LAKSHMI PERUMAL  
KOVIL PROPERTY  
19'0"/5.80M

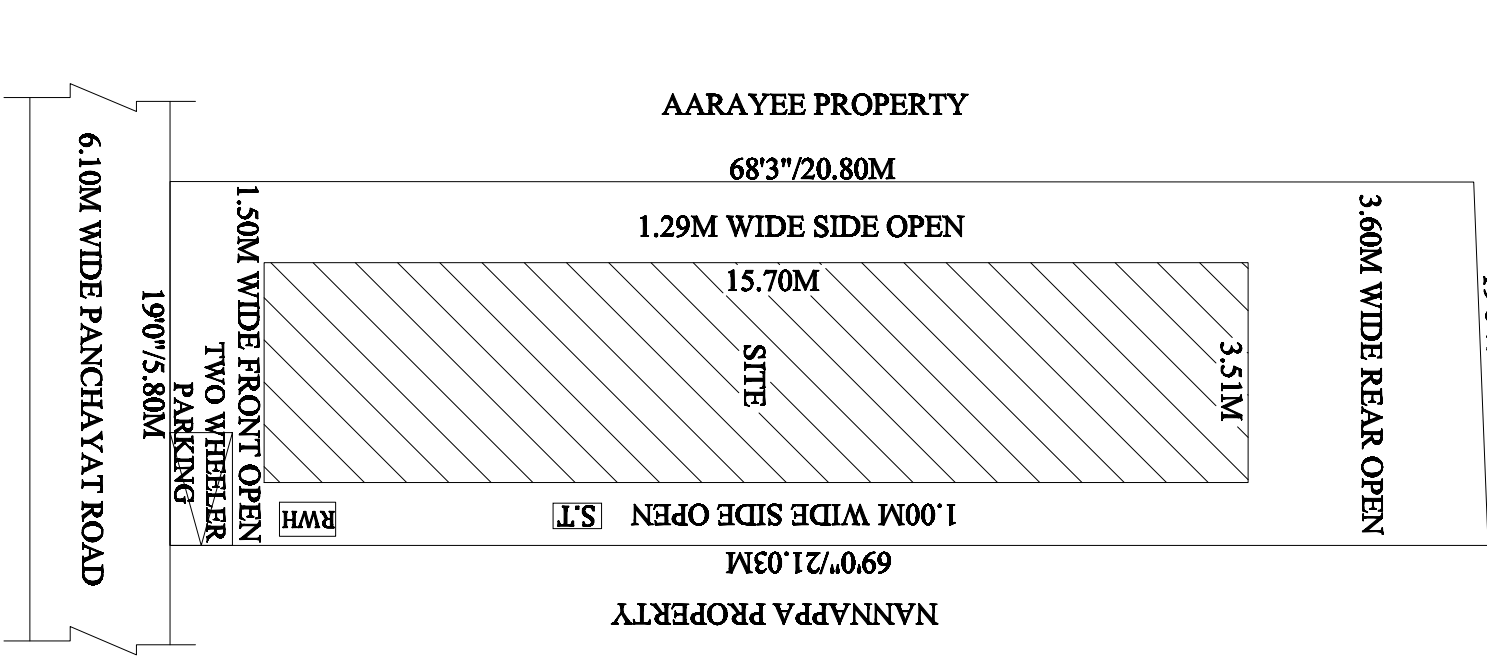


FRONT ELEVATION

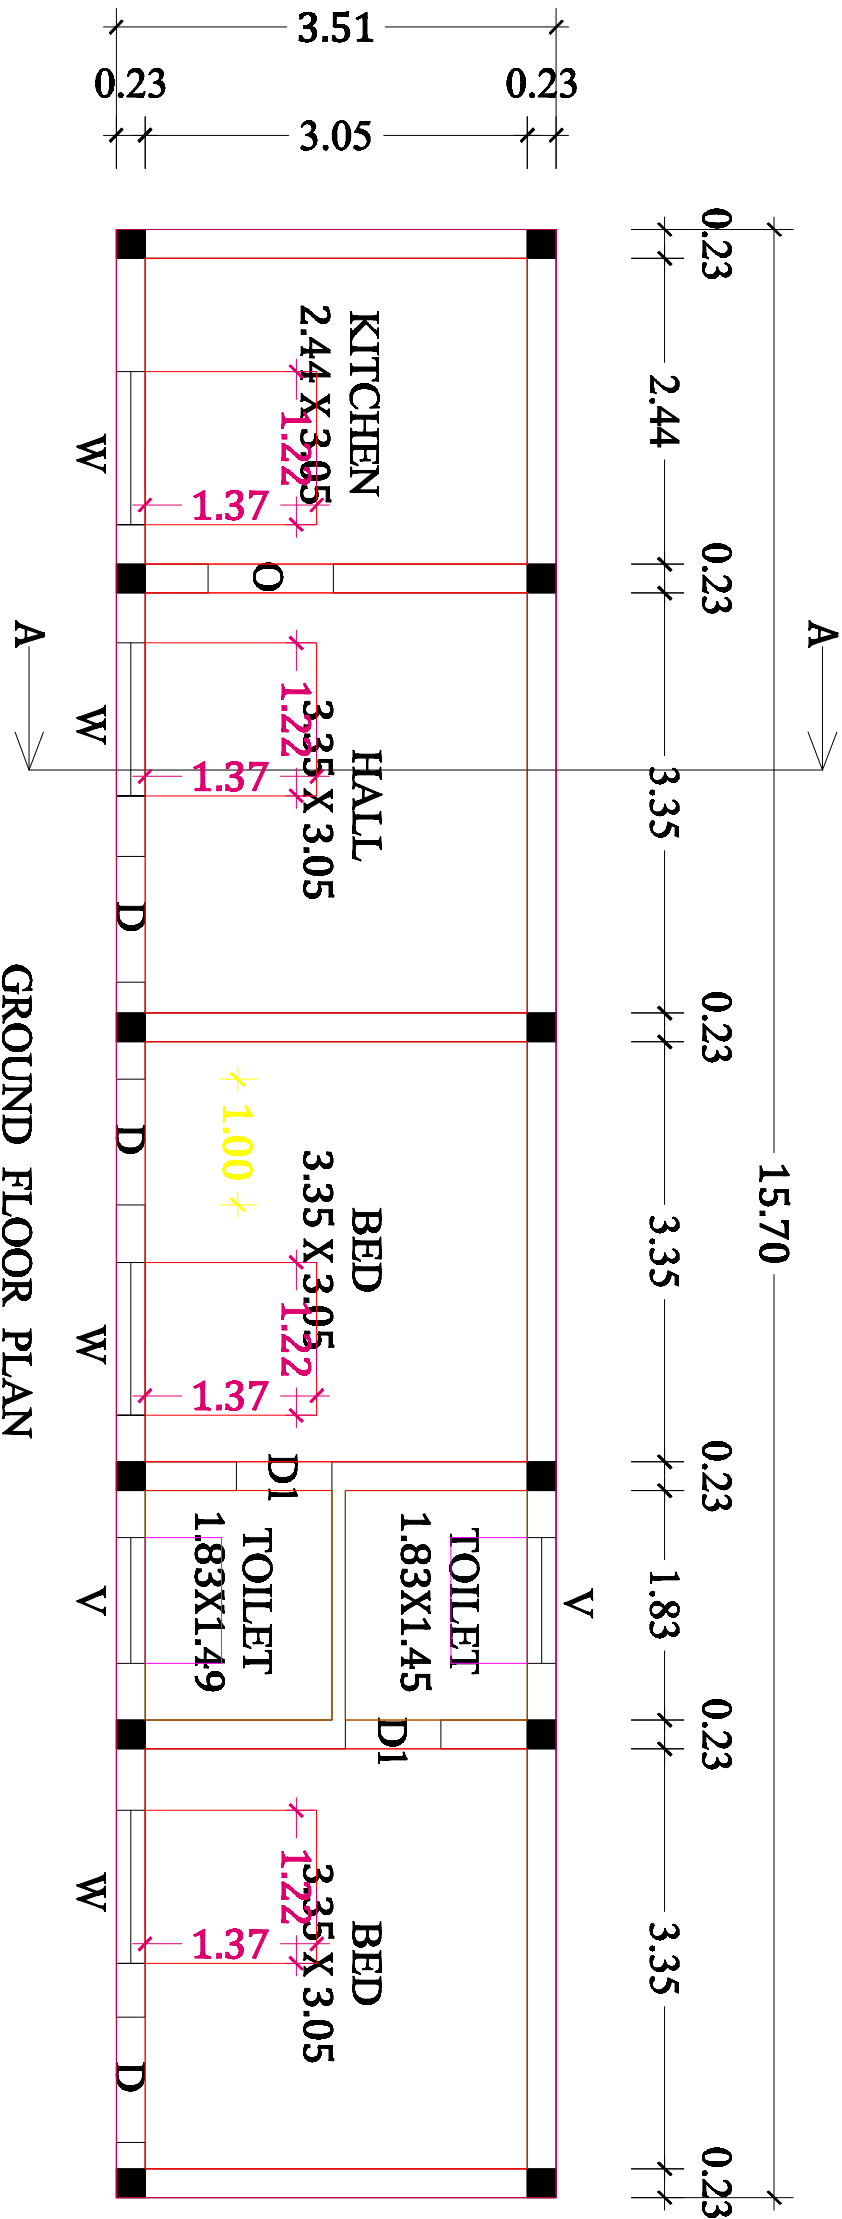


KEY PLAN  
NOT TO SCALE

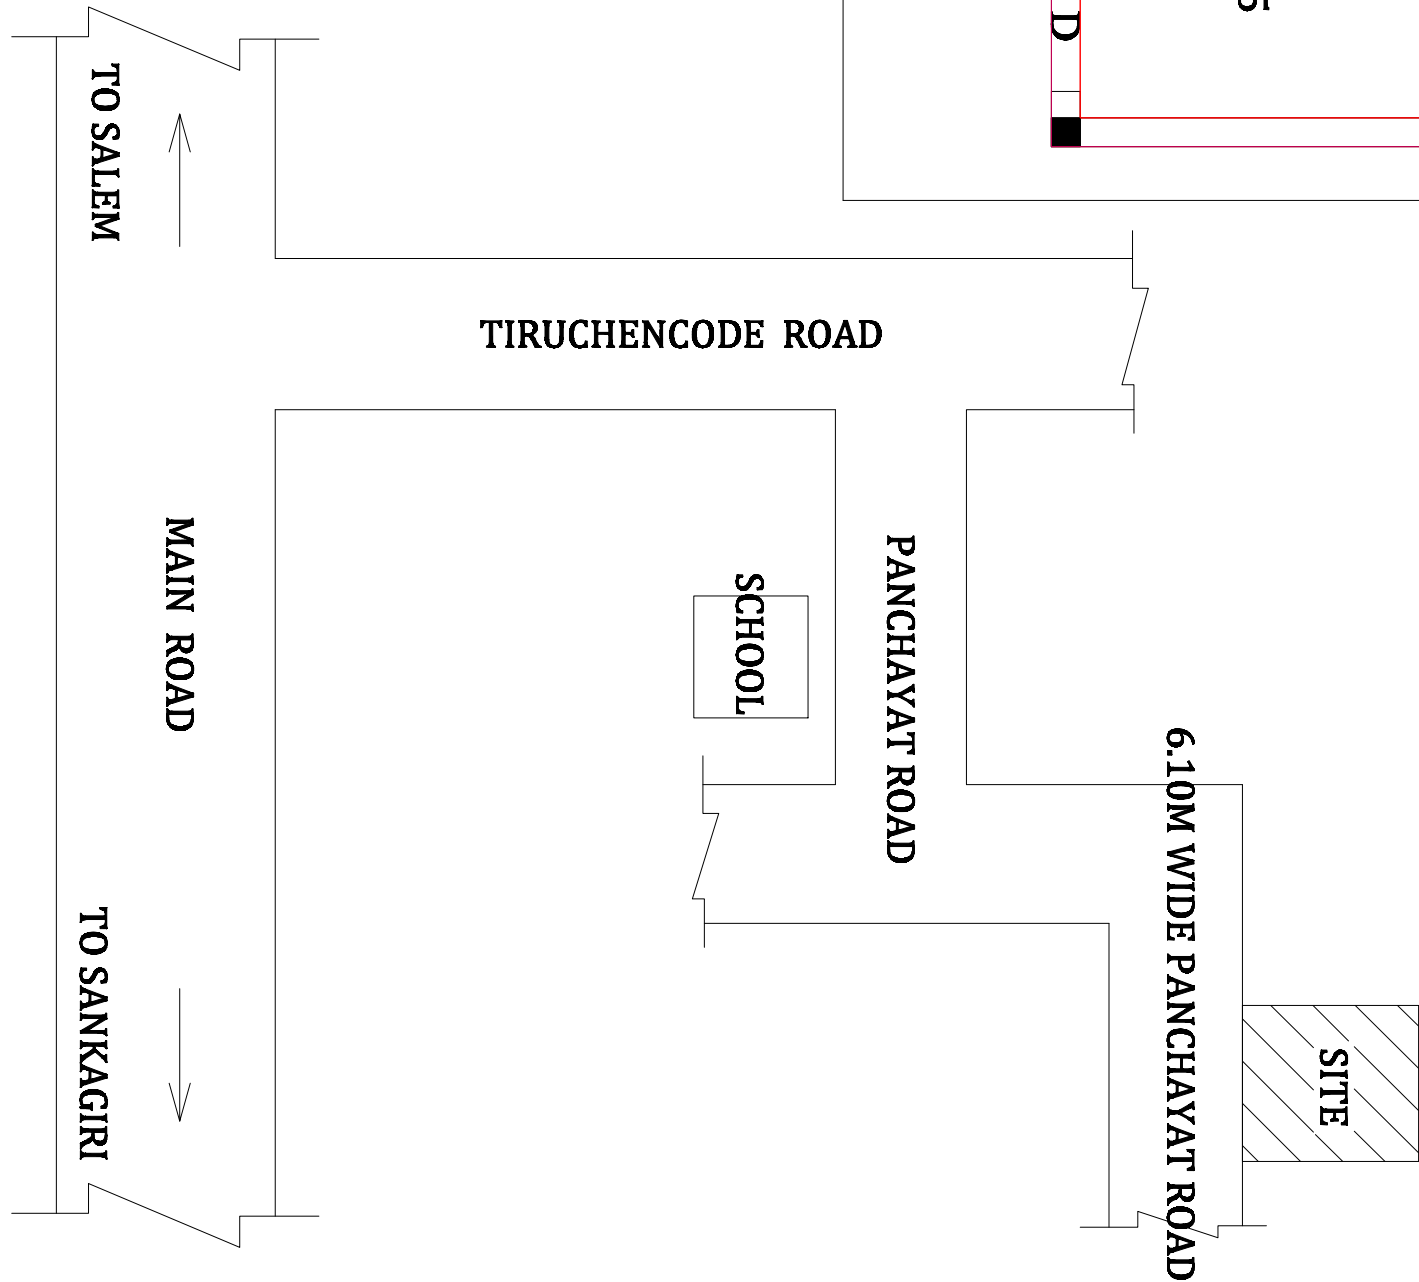 


SEPTIC TANK DETAIL

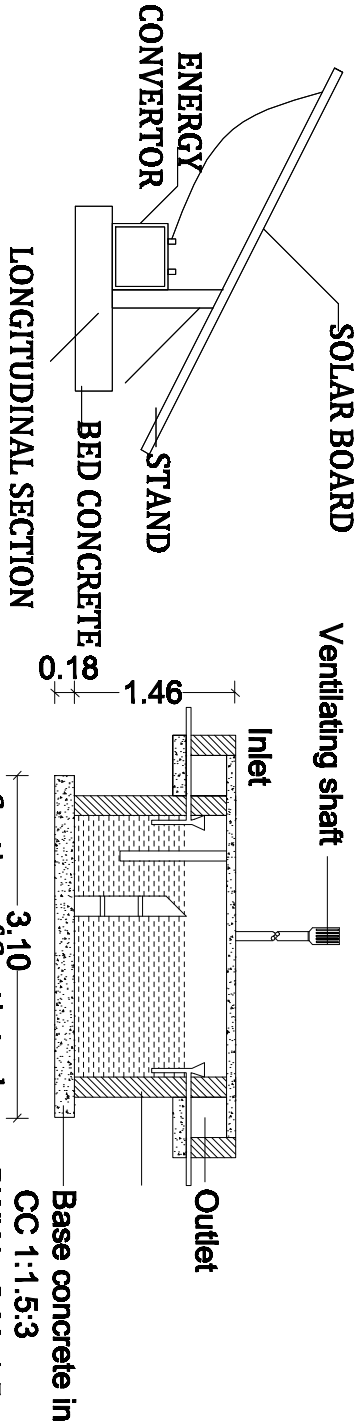

RAIN WATER HARVESTING

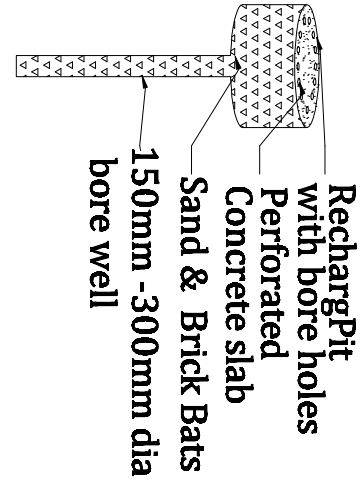

LONGITUDINAL SECTION

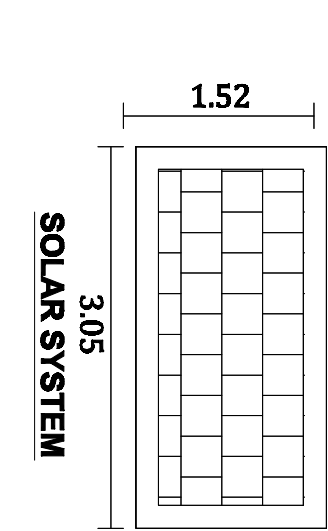

SOLAR SYSTEM

TIRUCHENCODE ROAD

PANCHAYAT ROAD

SCHOOL

6.10M WIDE PANCHAYAT ROAD

JOINERY DETAILS:

|            |             |             |
|------------|-------------|-------------|
| DOOR       | 3'3" X 7'0" | 1.00 X 2.13 |
| DOOR 1     | 2'6" X 7'0" | 0.76 X 2.13 |
| OPEN       | 3'3" X 7'0" | 1.00 X 2.13 |
| WINDOW     | 4'0" X 4'6" | 1.22 X 1.37 |
| VENTILATOR | 3'3" X 2'6" | 1.00 X 0.76 |

AREA DETAILS:

|                      |         |        |
|----------------------|---------|--------|
| AS PER DOCUMENT      | 1304.00 | 121.15 |
| AREA OF GROUND FLOOR | 593.20  | 55.11  |
| OPEN SPACE AREA      | 710.80  | 66.04  |

APPLICANT:

ENGINEER :

**Er.P.VenketaJalam, DCE.,BE.,**  
Consulting Civil Engineer & Contractor  
Registered Engineer DTCP No:03/2021 RE-GR III  
ARV CONSTRUCTION  
T.V.T Complex, Attayampatty-637 501,  
Cell: 94435 17100, 90801 19981