



PLAN SHOWING THE PROPOSED CONSTRUCTION OF R.C.C TERRACED ROOF COMMERCIAL GROUND FLOOR BUILDING IN S.F.NO.216/1A,AT ERIKADDU MUNIYAPPAN KOVIL NEAR,SINGIRIPATTI VILLAGE, KOLATHUR PANCHAYAT UNION, METTUR TALUK , SALEM DISTRICT.

APPROVED FOR CONSTRUCTION


/O Mr.NAGAPPAN.

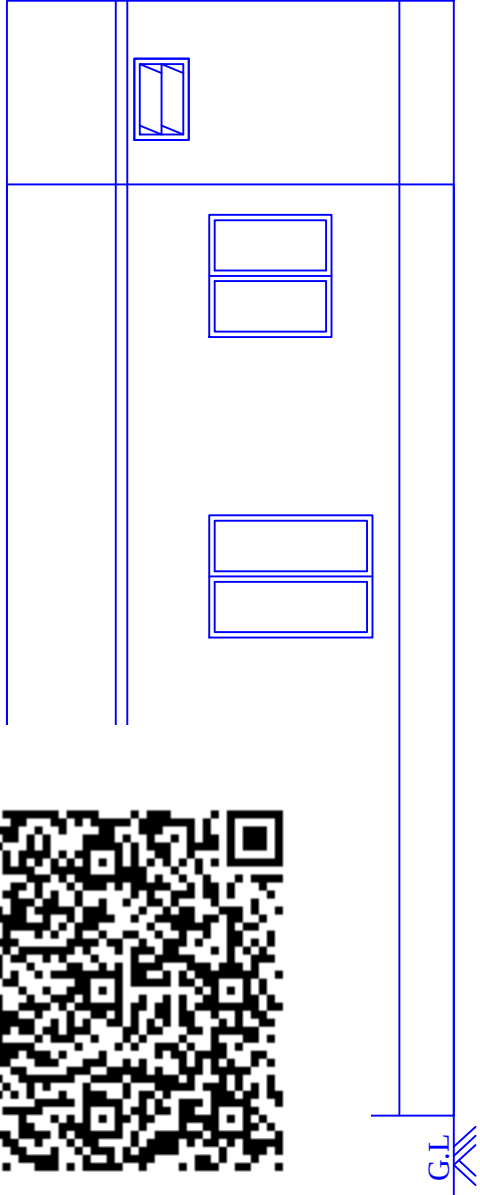

FRONT ELEVATION

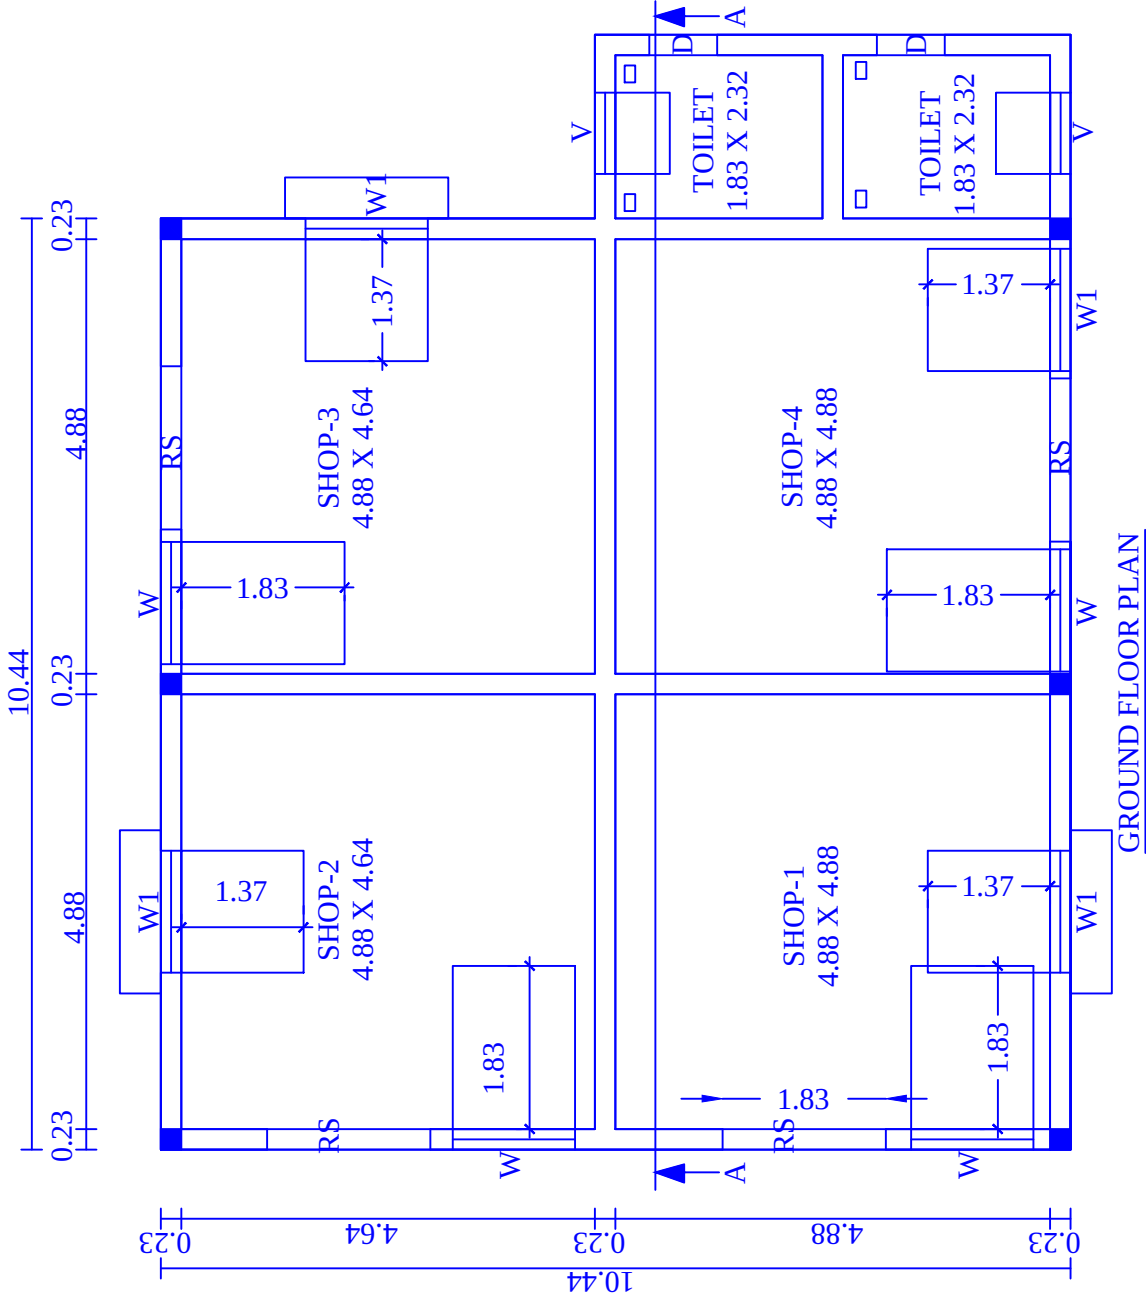

GROUND FLOOR PLAN

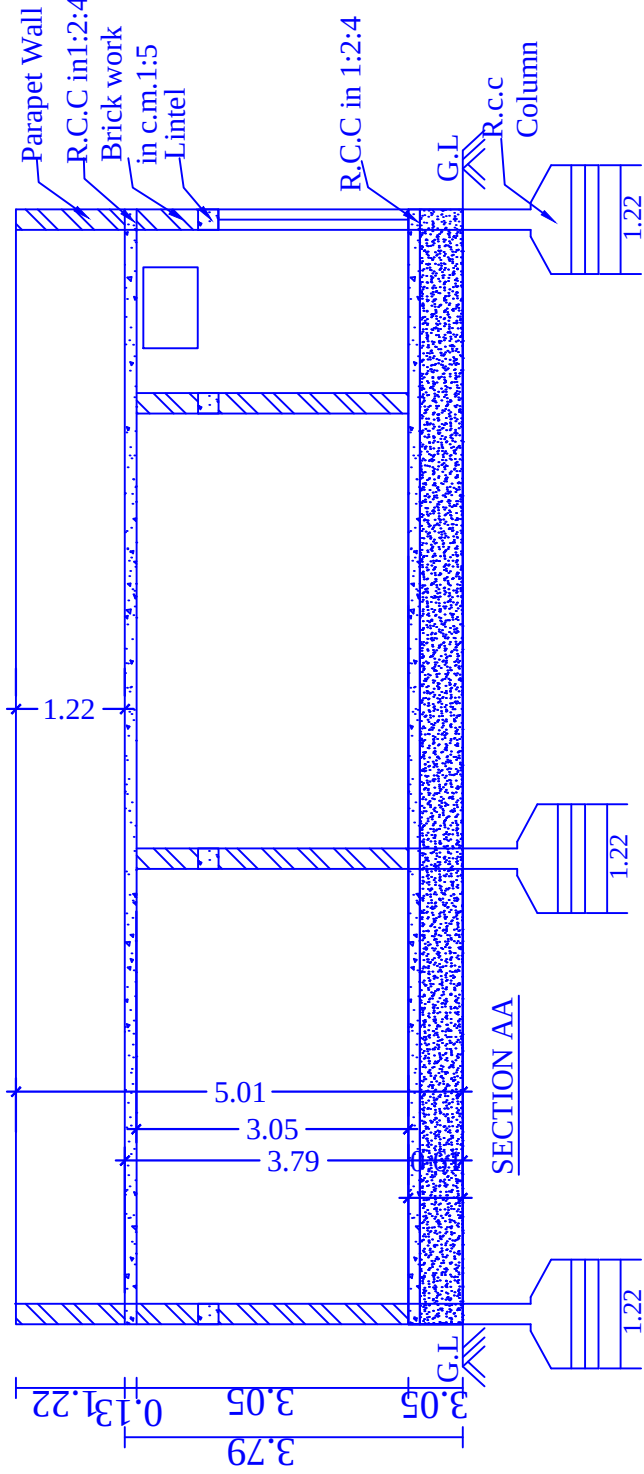

SECTION AA

SITE PLAN:
SCALE:1:400

JOINERY DETAILS:

ROLLING SHUTTER	6'0" X 7'0"	1.83 X 2.13
DOOR	3'0" X 7'0"	0.91 X 2.13
WINDOW	4'6" X 6'0"	1.37 X 1.83
WINDOW-1	4'6" X 4'6"	1.37X 1.37
VENTILLATOR	3'0" X 2'0"	0.91 X 0.61

AREA DETAILS:

AS PER DOCUMENT	3920.00	364.54
AS PER PATTA	4379.04	406.82
AS PER SITE	3923.91	364.54
AREA OF GROUND FLOOR	1291.46	119.98

BOUNDARY SHOWN IN - ☐ SCALE

PROPOSED SHOWN IN - ☐ ALL DIMENSIONS ARE IN METER

ROAD SHOWN IN - ☐ SCALE 1:100 OR 1"=8'0"

APPLICANT:

ENGINEER:

SEPTIC TANK DETAIL

SECTION OF SEPTIC TANK

RAIN WATER HARVESTING

SOLAR SYSTEM

LONGITUDINAL SECTION