



PLAN SHOWING THE DETAILS OF THE PROPOSED CONSTRUCTION OF RCC TERRACE GROUND FLOOR RESIDENTIAL BUILDING IN S.F.NO.13/13
SANKARI UNION LIMIT, AT PULLAGOUNDAMPATTI AGRAHARAM VILLAGE PANCHAYATH, SANKARI TALUK, SALEM DISTRICT.

APPLICANT: THIRU. A. ANBALAGAN, S/O. ARUMUGAM.

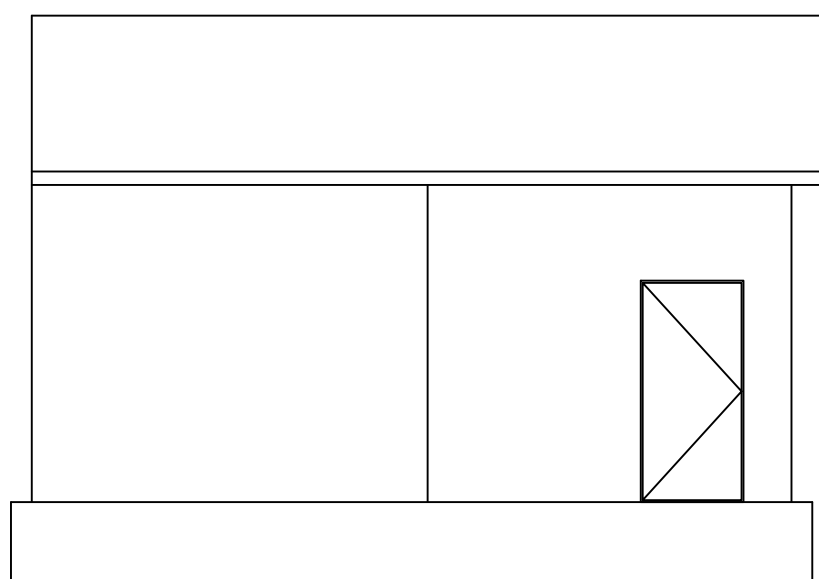


ELEVATION - A

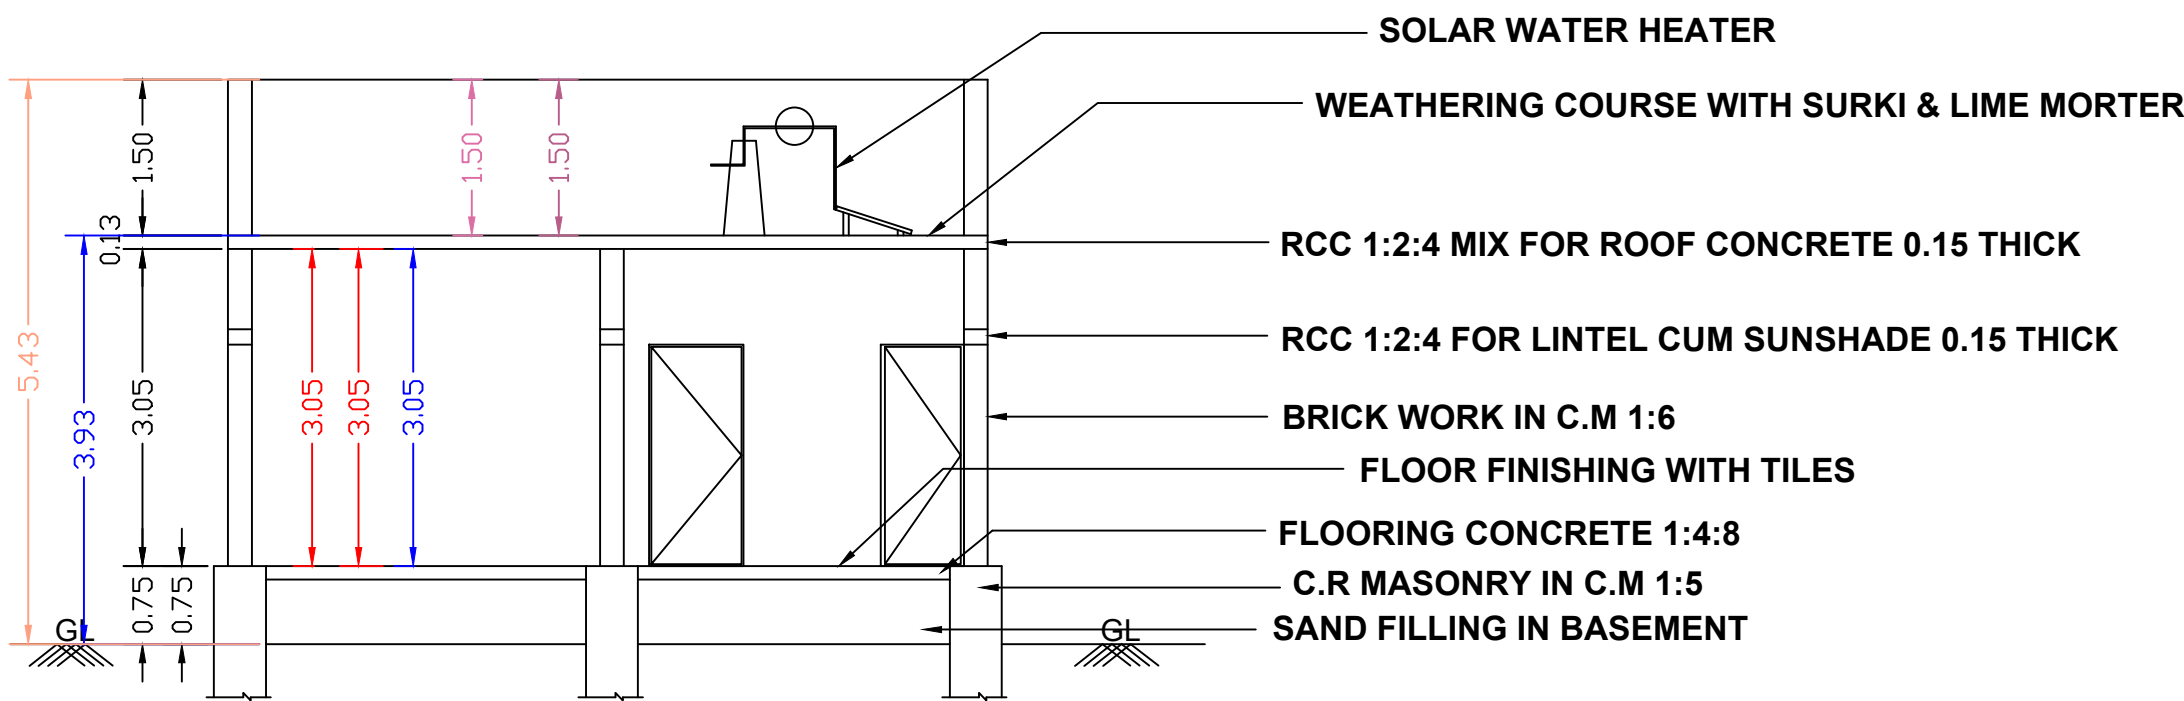


SECTION-BB


PLOT NO. 36, TANGEDCO & PANCHAYAT AREA

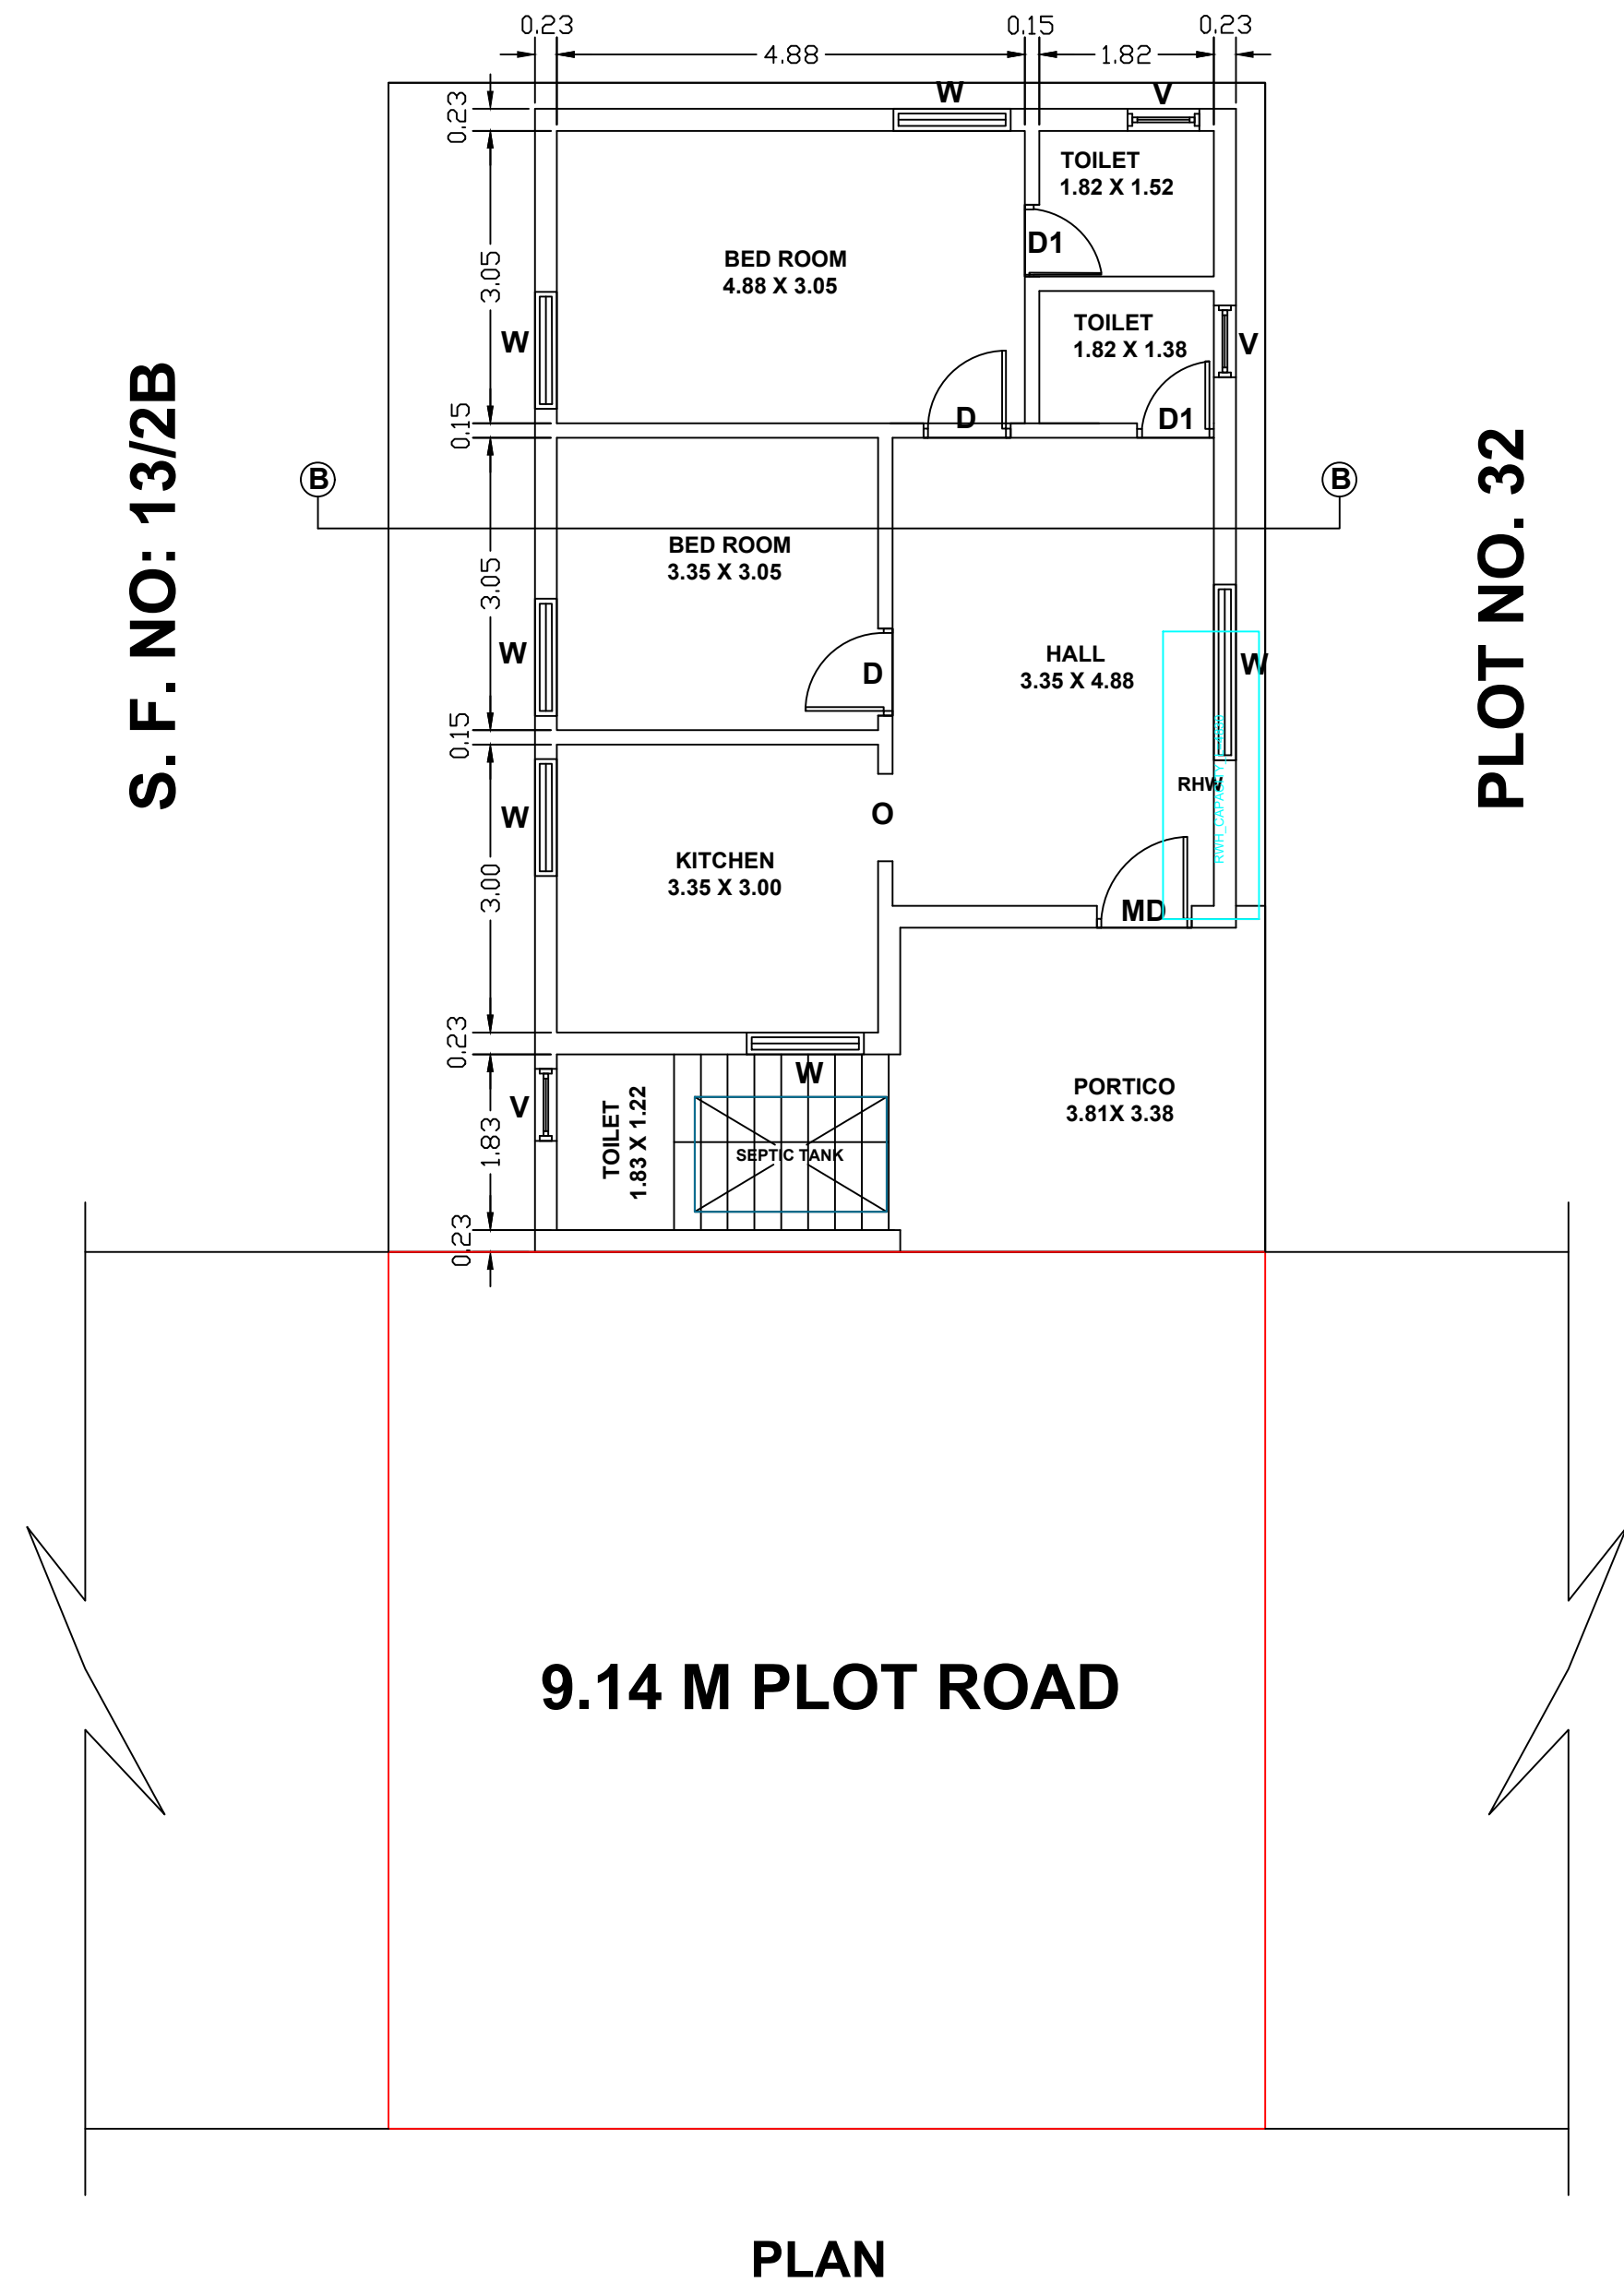

PLAN

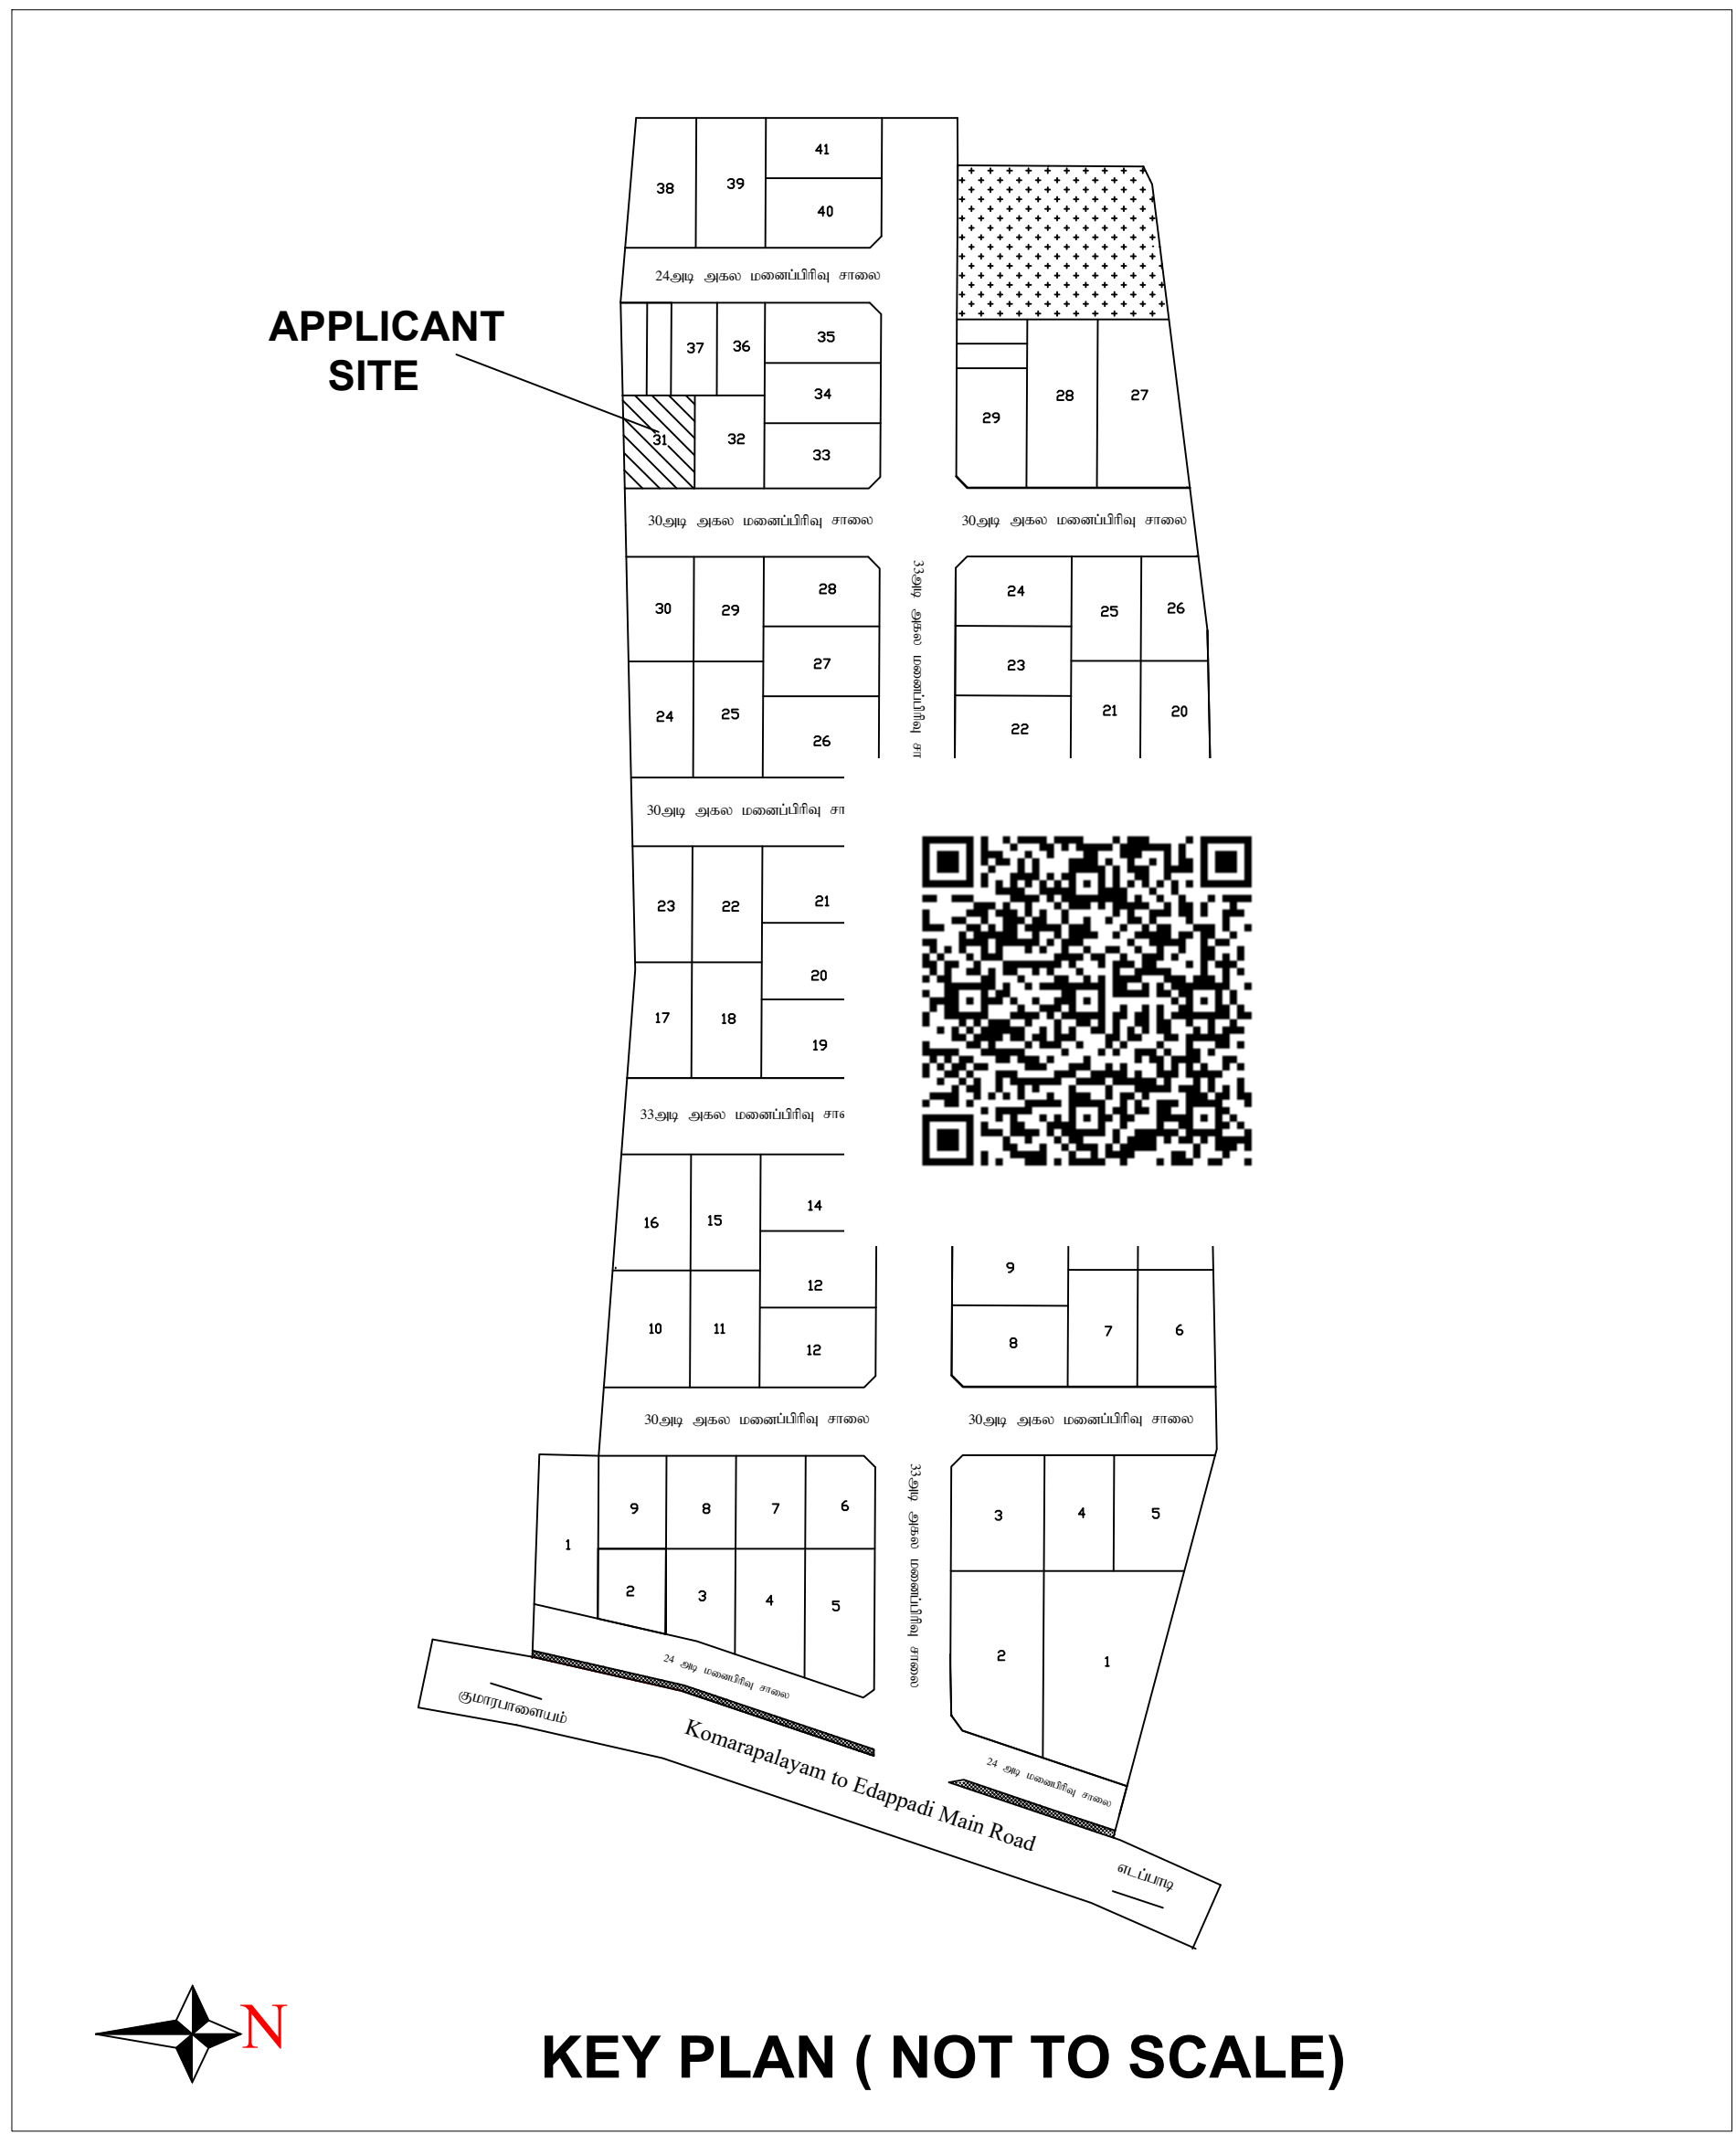


KEY PLAN (NOT TO SCALE)







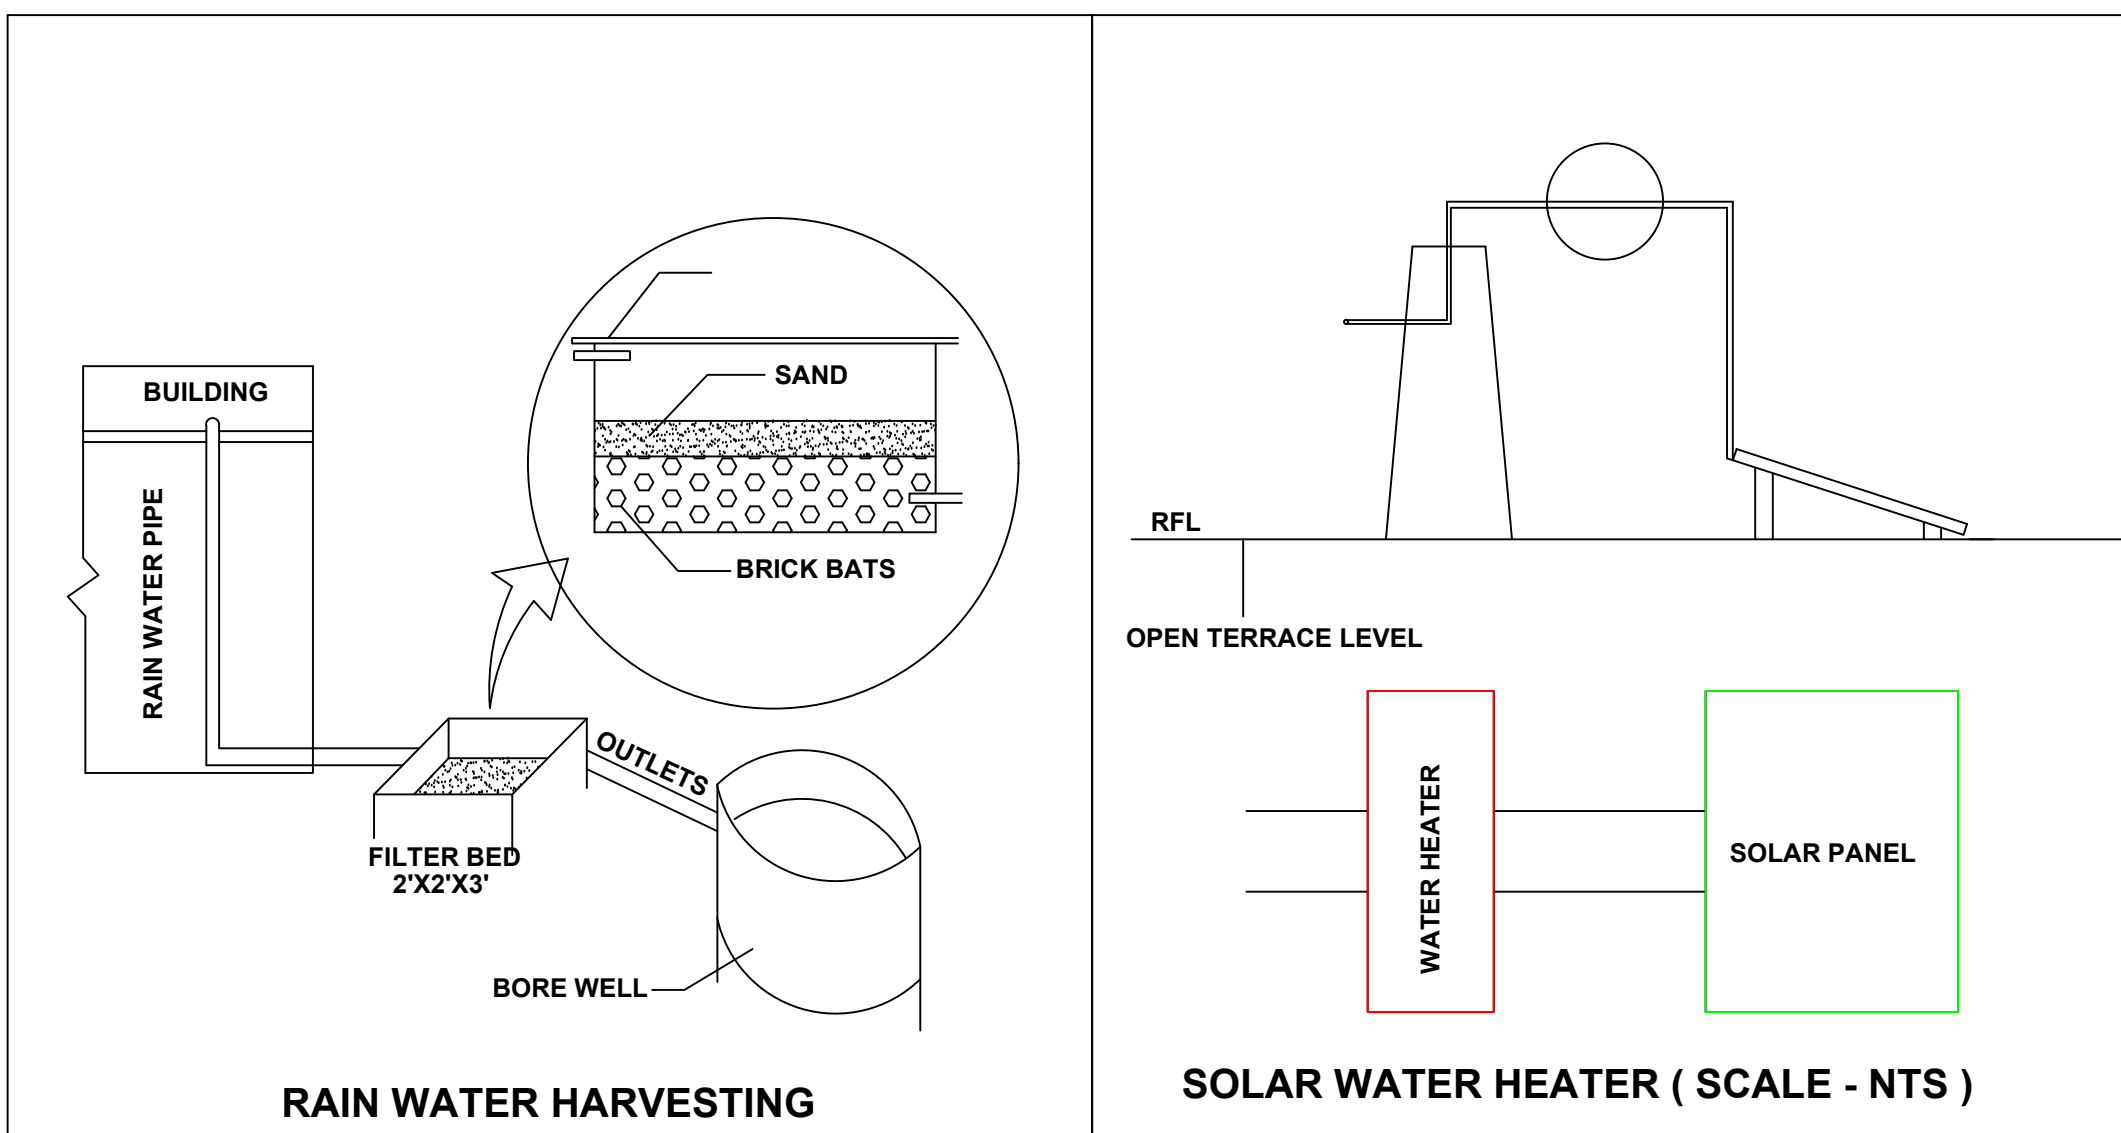


RAIN WATER HARVESTING

SOLAR WATER HEATER (SCALE - NTS)

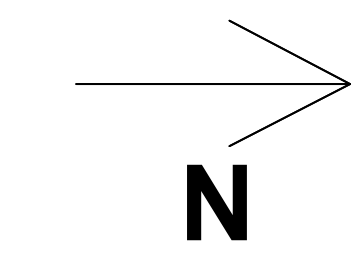

SITE PLAN
Scale 1:400

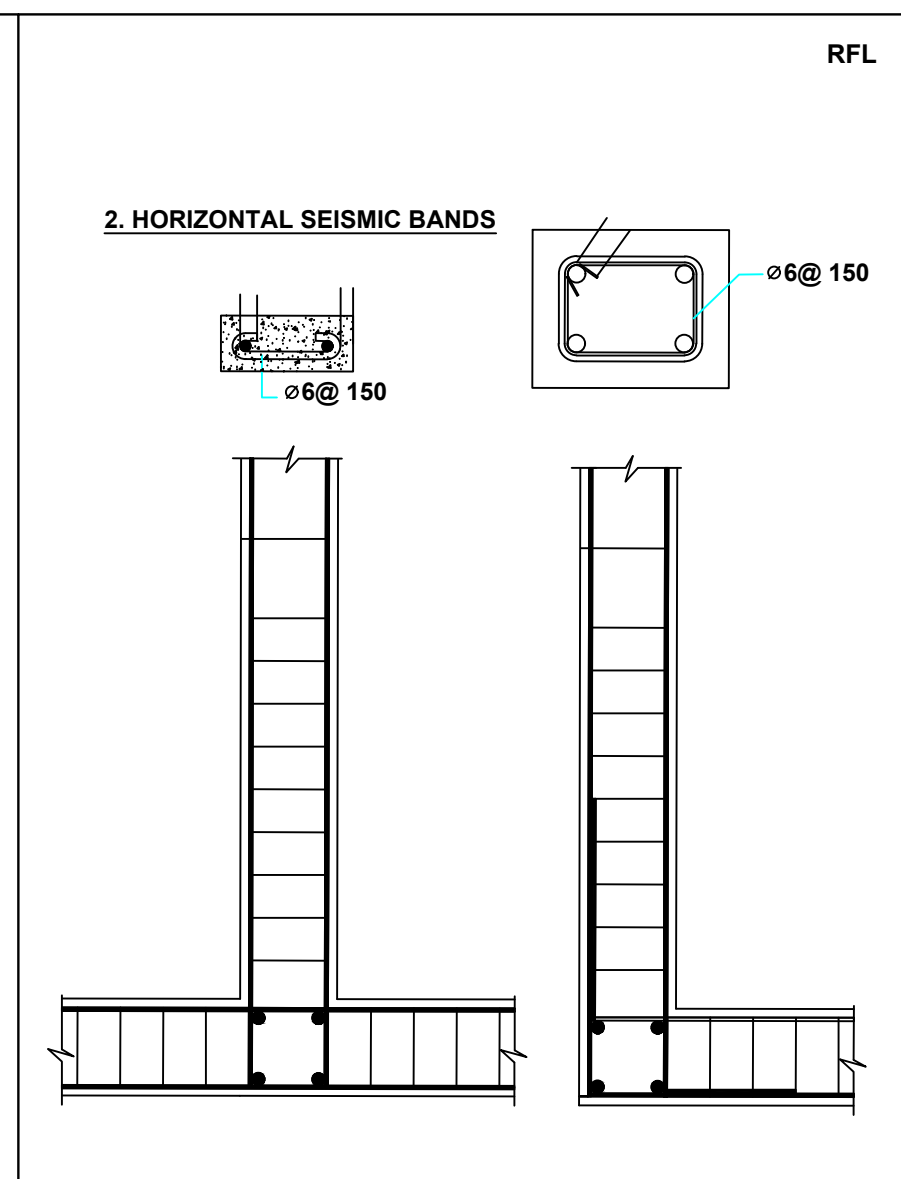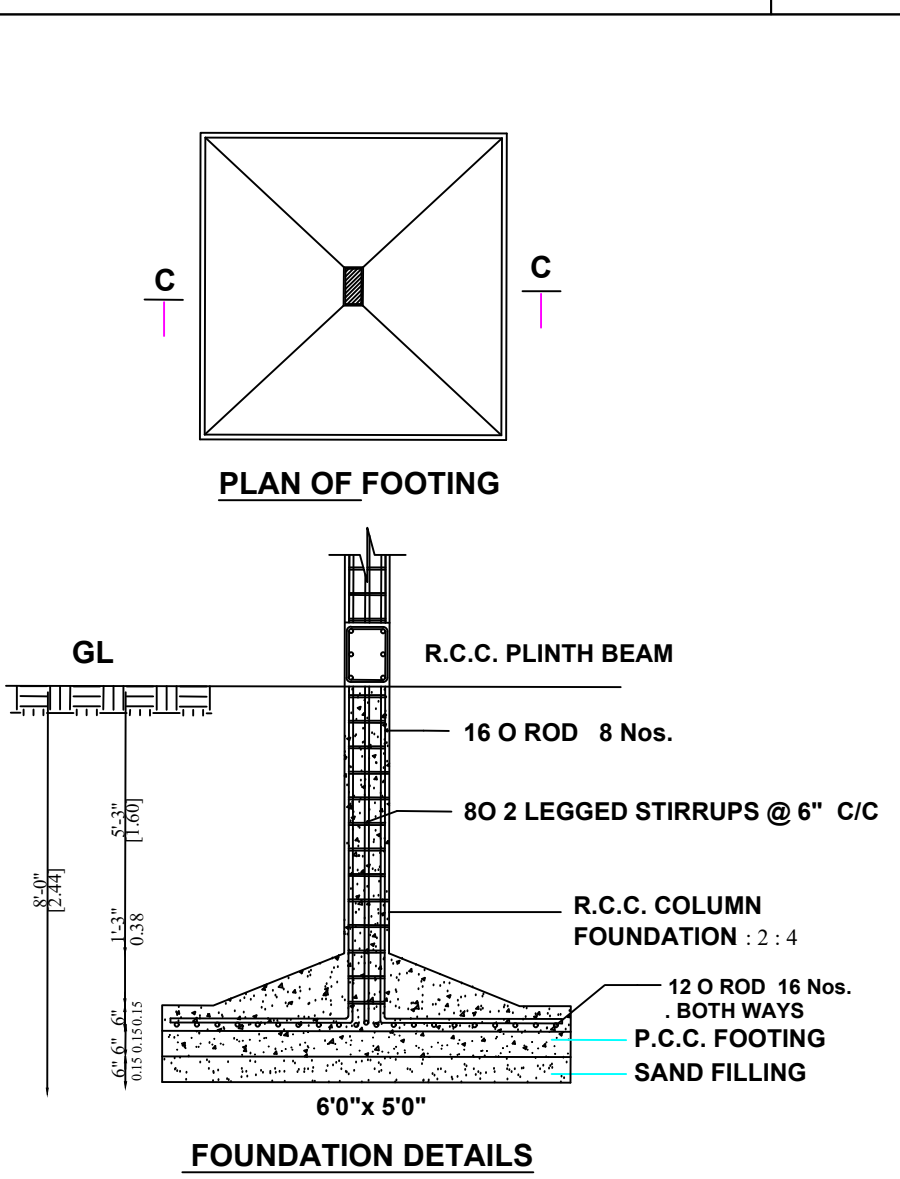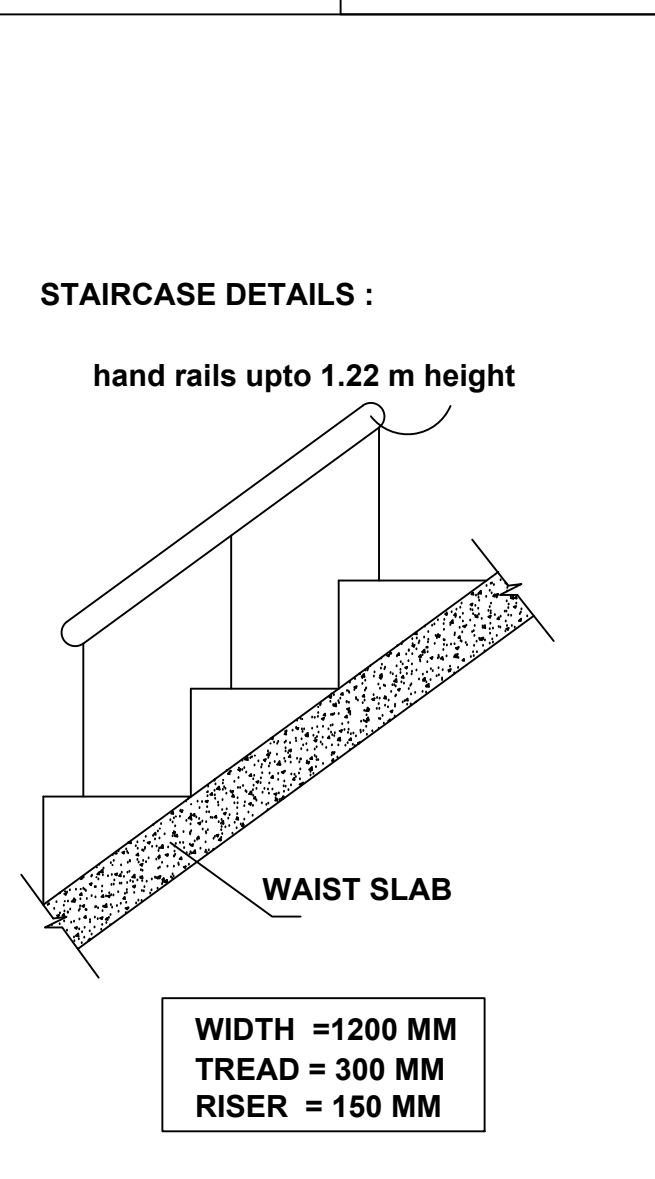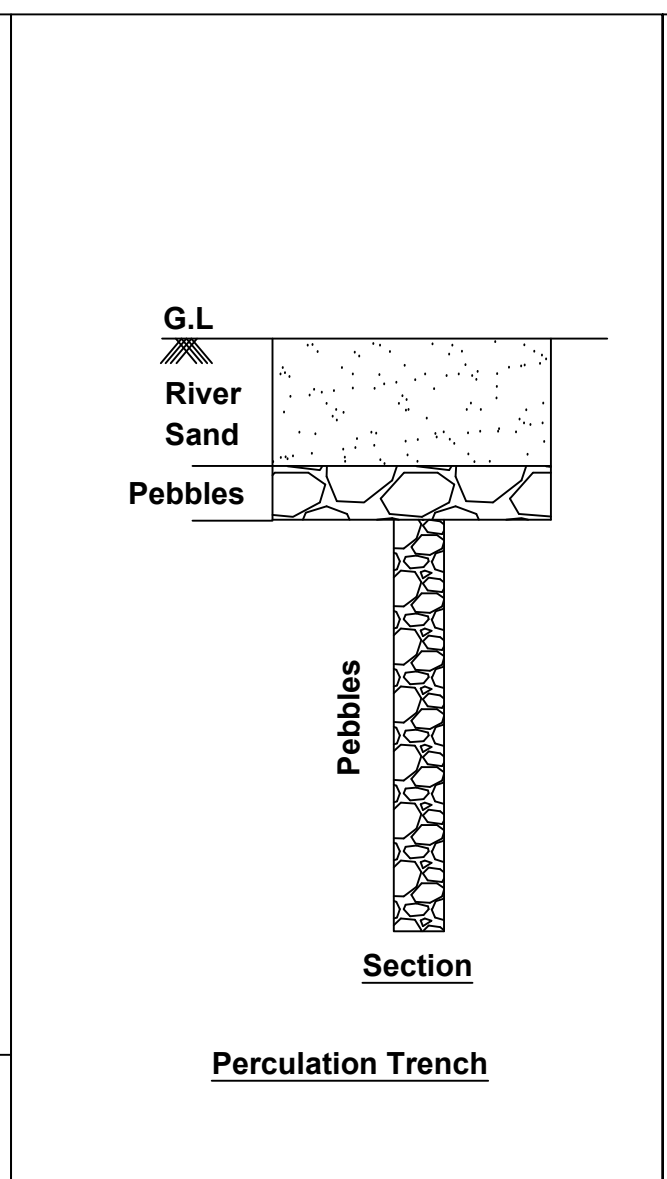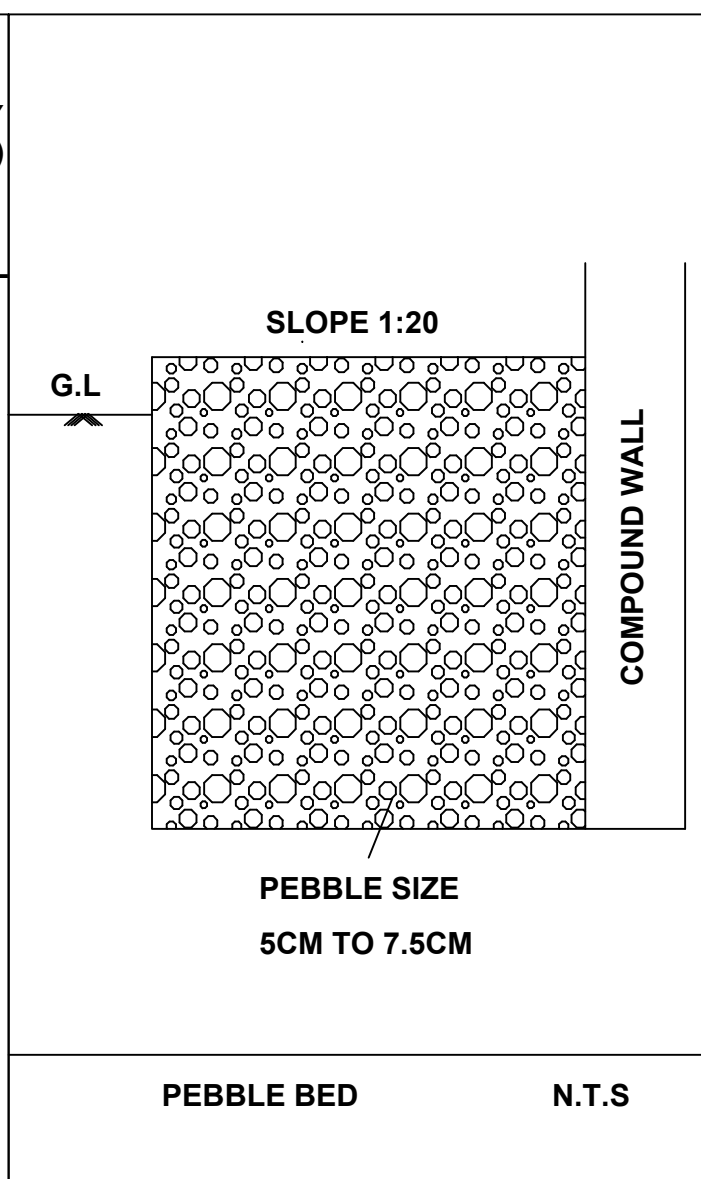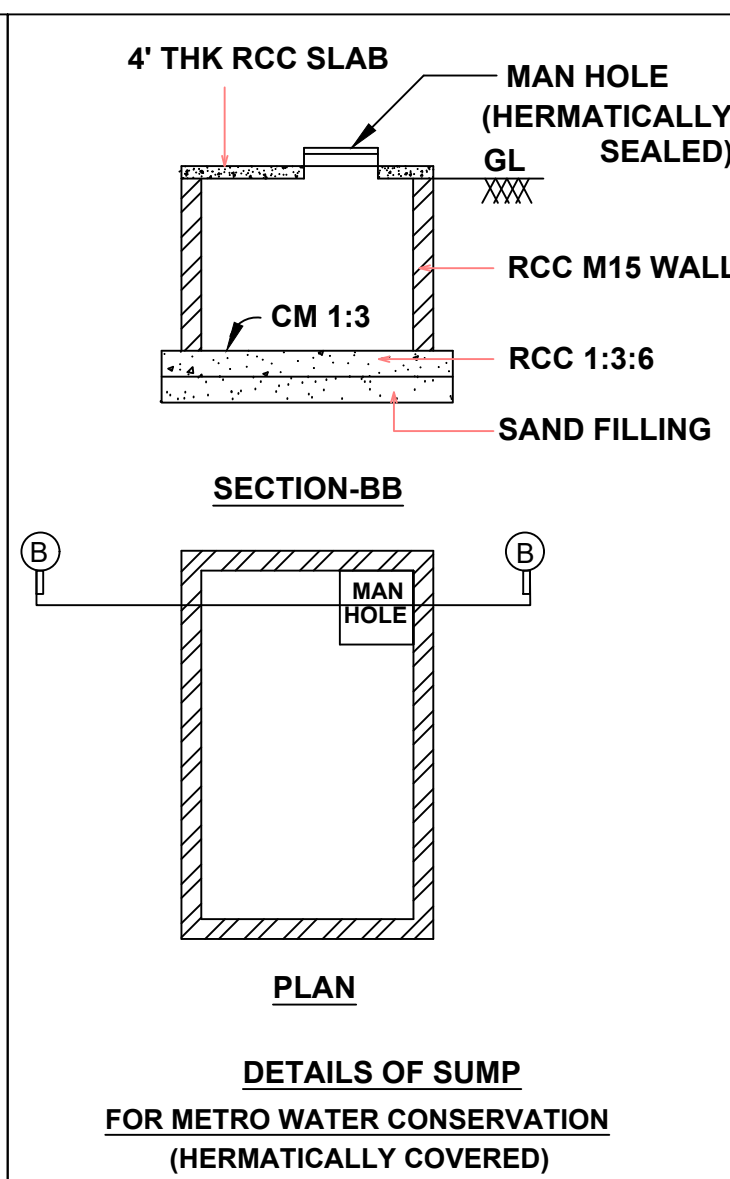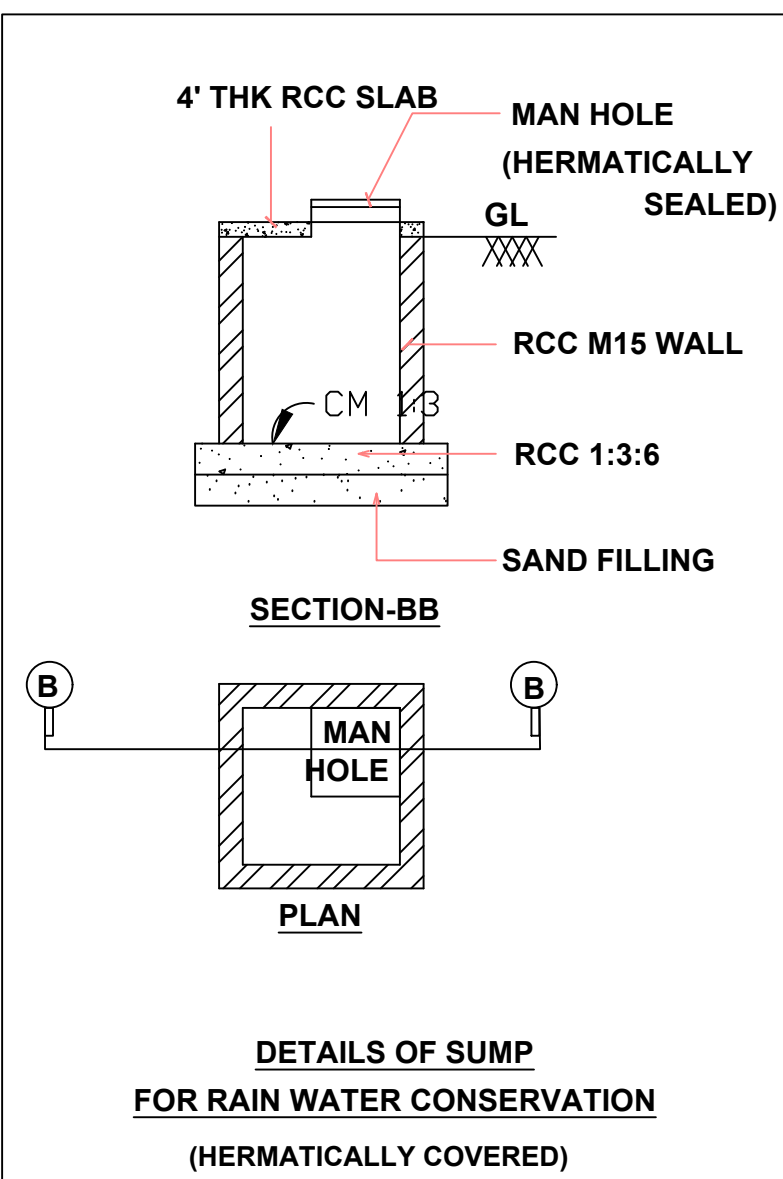

SCHEDULE OF JOINERY


TYPE	DESCRIPTION	SIZE (FT & M)	
MD	MAIN DOOR	3'3" X 7'0"	0.99 X 2.13
D	DOOR	3'0" X 7'0"	0.91 X 2.13
D1	DOOR	2'6" X 7'0"	0.75 X 2.13
W	WINDOW	4'0" X 4'0"	1.21 X 1.21
V	VENTILATOR	2'6" X 2'6"	0.75 X 0.75

AREA STATEMENT	SQ.FT	SQ.M
PLOT EXTENT AS PER SITE	1198.87	111.42
PLOT EXTENT AS PER DOC.	1198.87	111.42
PLOT EXTENT AS PER PATTa	1198.87	111.42
GROUND FLOOR	949.46	88.24
GROUND FLOOR CARPET AREA	558.55	51.91
TOTAL	949.46	88.24
OPEN AREA	249.41	23.18

F.S.I : 0.79
PLOT COVERAGE : 79 %
NO.OF BIKE PARKING : 1 BIKE

COLOUR INDEX :

PROPOSED BUILDING
SITE BOUNDARY
ROAD

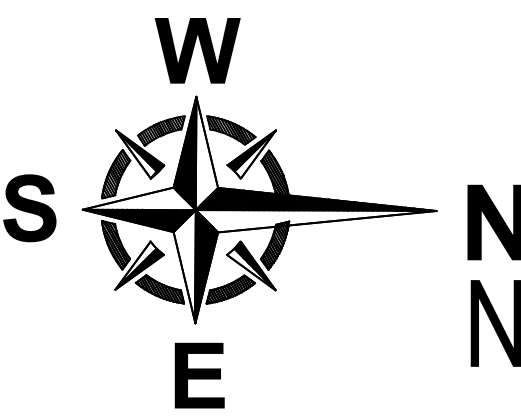

SCALE : 1:100

ALL DIMENSIONS ARE IN METER

1. P C C IN C.C 1:4:8 IN M-20 GRADE
2. M-25 GRADE CONCRETE TO BE USED FOR R.C.C.WORKS
3. 230 MM BRICK WORK IN CM 1:5
4. 115 MM BRICK WORK IN CM 1:5
5. PLASTERING THE CEILING IN CM 1:3
6. PLASTERING THE WALLS IN CM 1:4
7. WEATHERING COURSE IN BRICK JELLY LIME CONCRETE WITH A COURSE OF FLAT TILES.
8. THE O.H.T IS SCIENTIFICALLY CLOSED.
9. THE U G SUMP IS SCIENTIFICALLY CLOSED.
10. ALL W C'S IN GROUND FLOOR RISED BY 0.91M FROM GROUND LEVEL.
11. PROVISION FOR SOLAR WATER HEATER SYSTEM 700 LPD

APPLICANT:

T. A. Jayakeerthi

ENGINEER:

T. A. Jayakeerthi
ET T.A. JAYAKEERTHI M.E.,
Registered Engineer Grade II,
AGASTHYA DEVELOPER PRIVATE LIMITED,
28C/A2, Kamber St. Komarapalayam,
Tiruchengode Tk. Namakkal Dt- 638 183.
Mobile No: 99407 68608, 96552 55557