



PLAN SHOWING THE PROPOSED CONSTRUCTION OF A R.C.C TERRACED ROOF RESIDENTIAL GROUND AND FIRST FLOOR BUILDING IN SURVEY NO:106/3A1, NEW SF NO:106/3A1D,PATTA NO:2665,PLOT NO: 52(pa) AT "SIVABALA GARDEN" ,NILAVARAPATTY -VILLAGE,SALEM TALUK,SALEM DISTRICT.

NAME OF THE APPLICANT : Mr.A KATHIRESAN S/O Mr.ARTHANARI


OFFICE USE :-

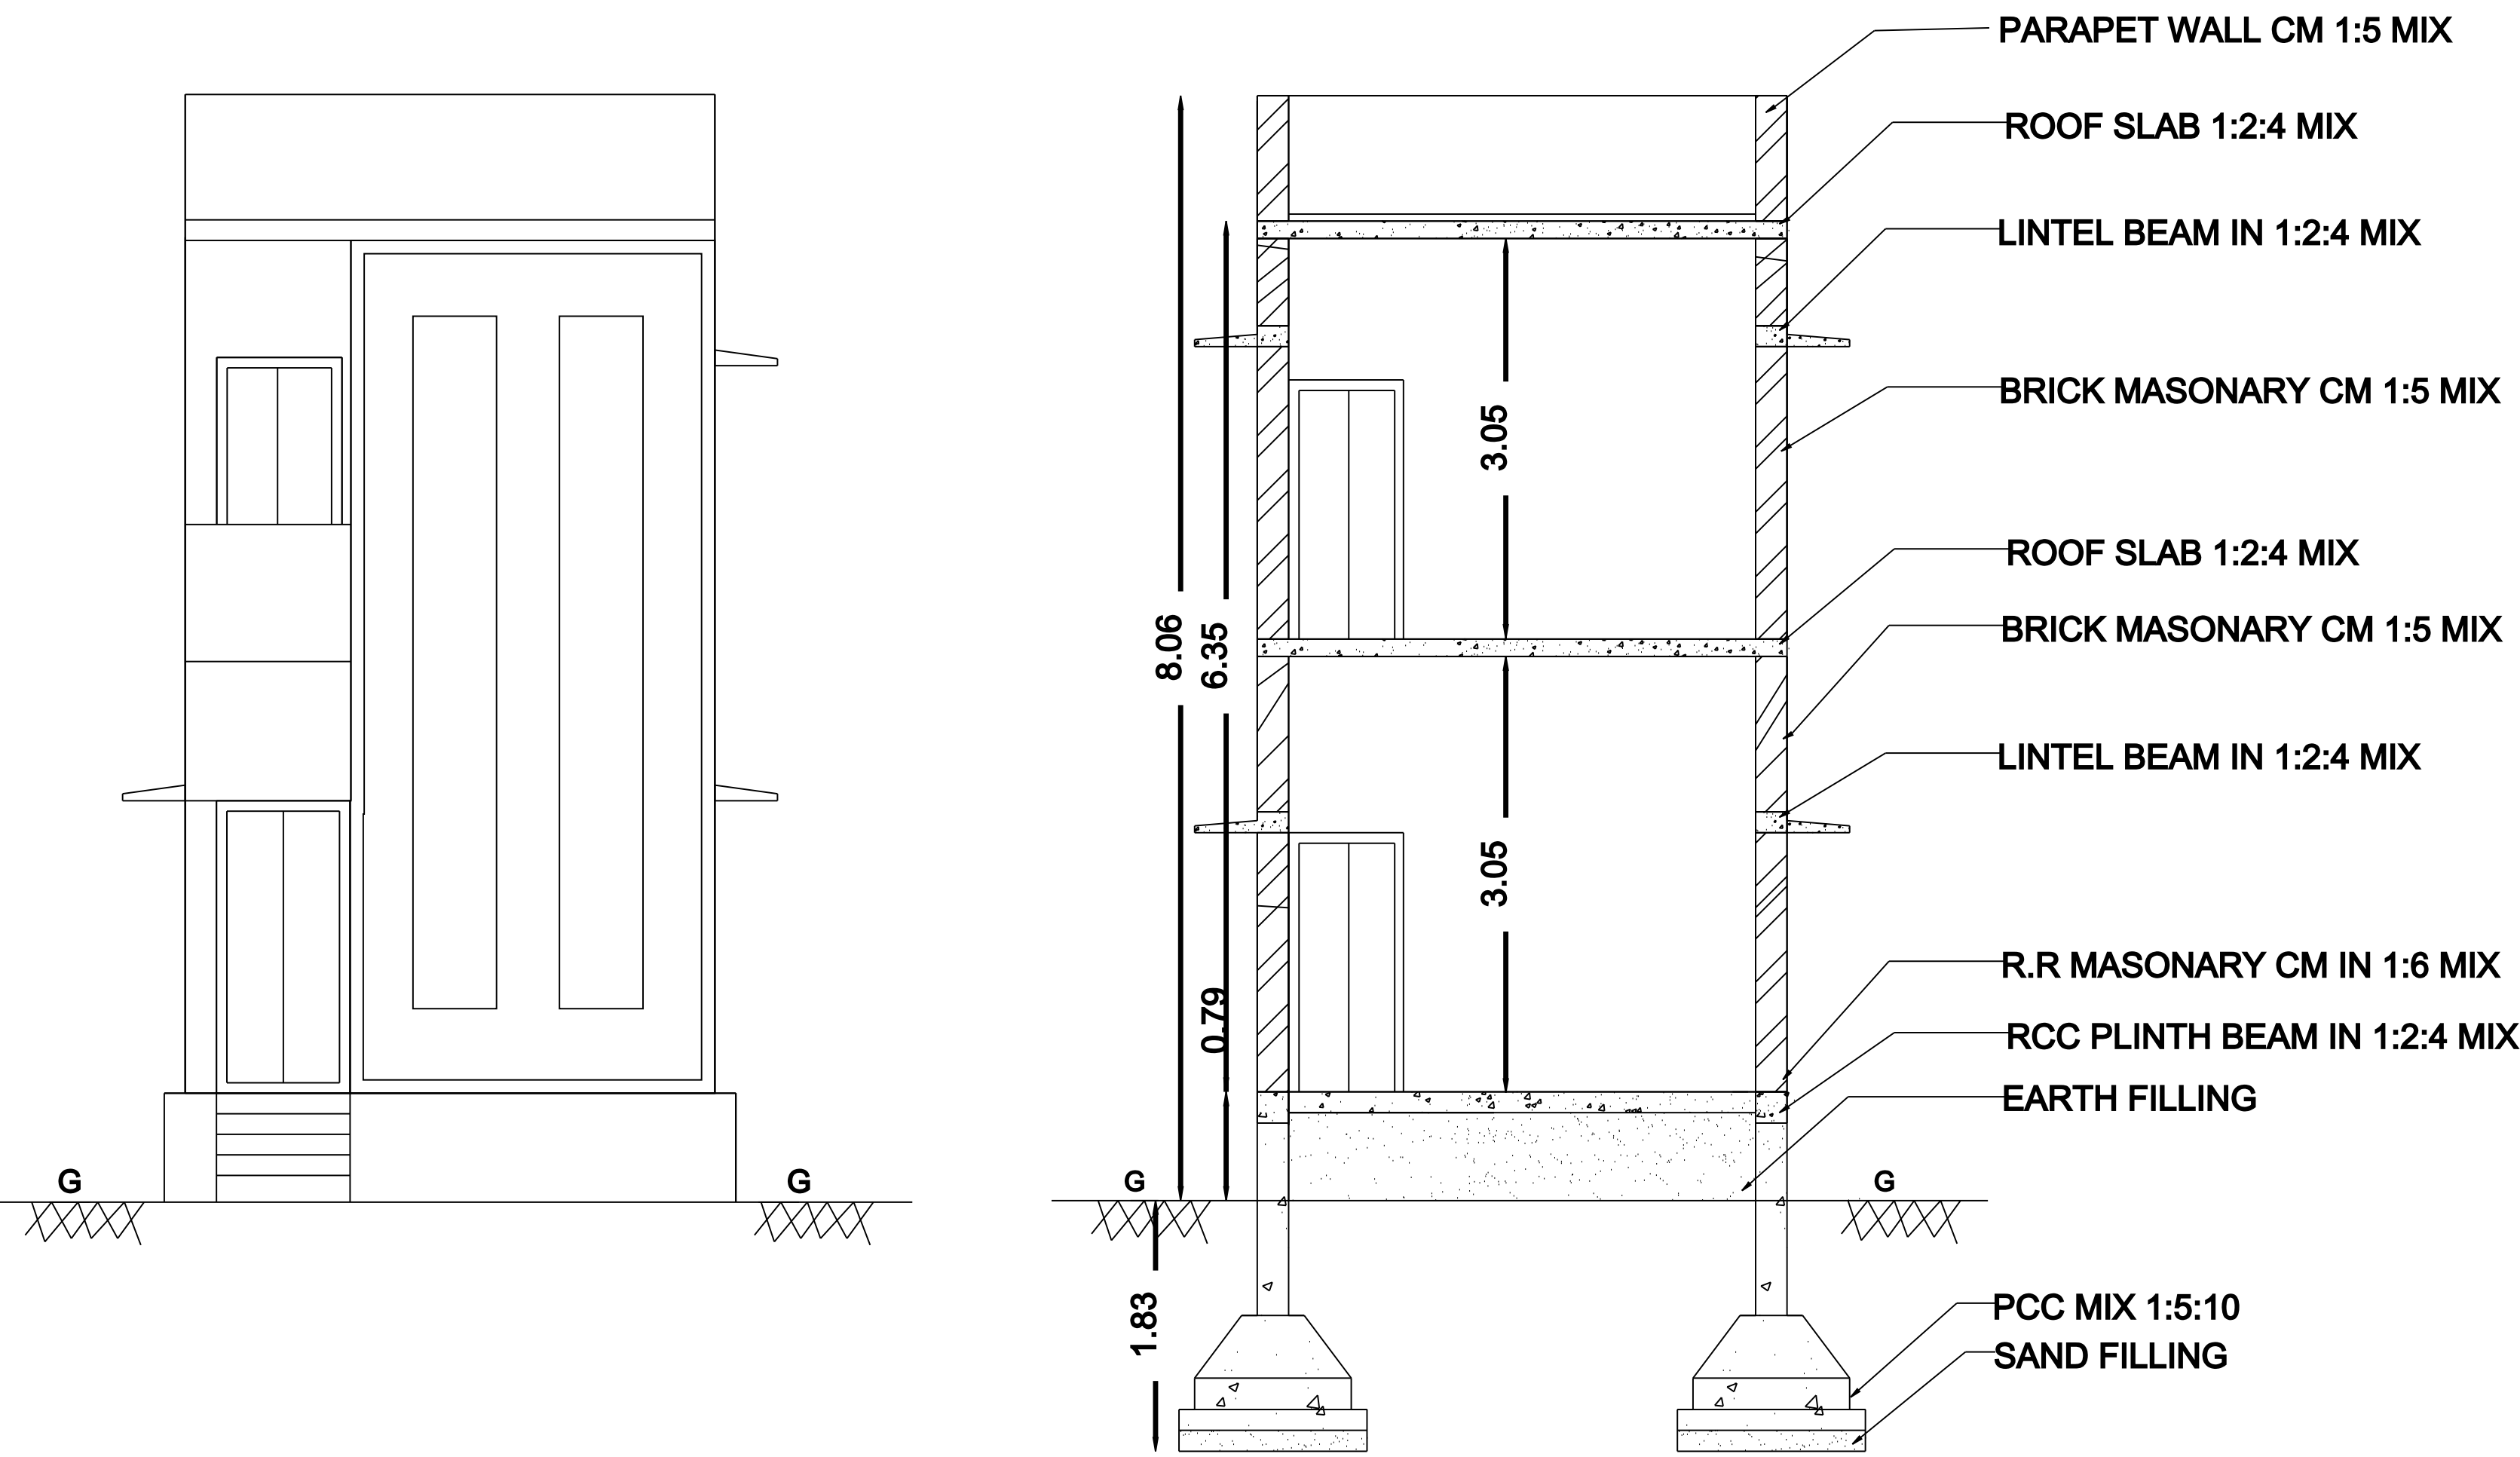


LOCATION PLAN
NOT TO SCALE

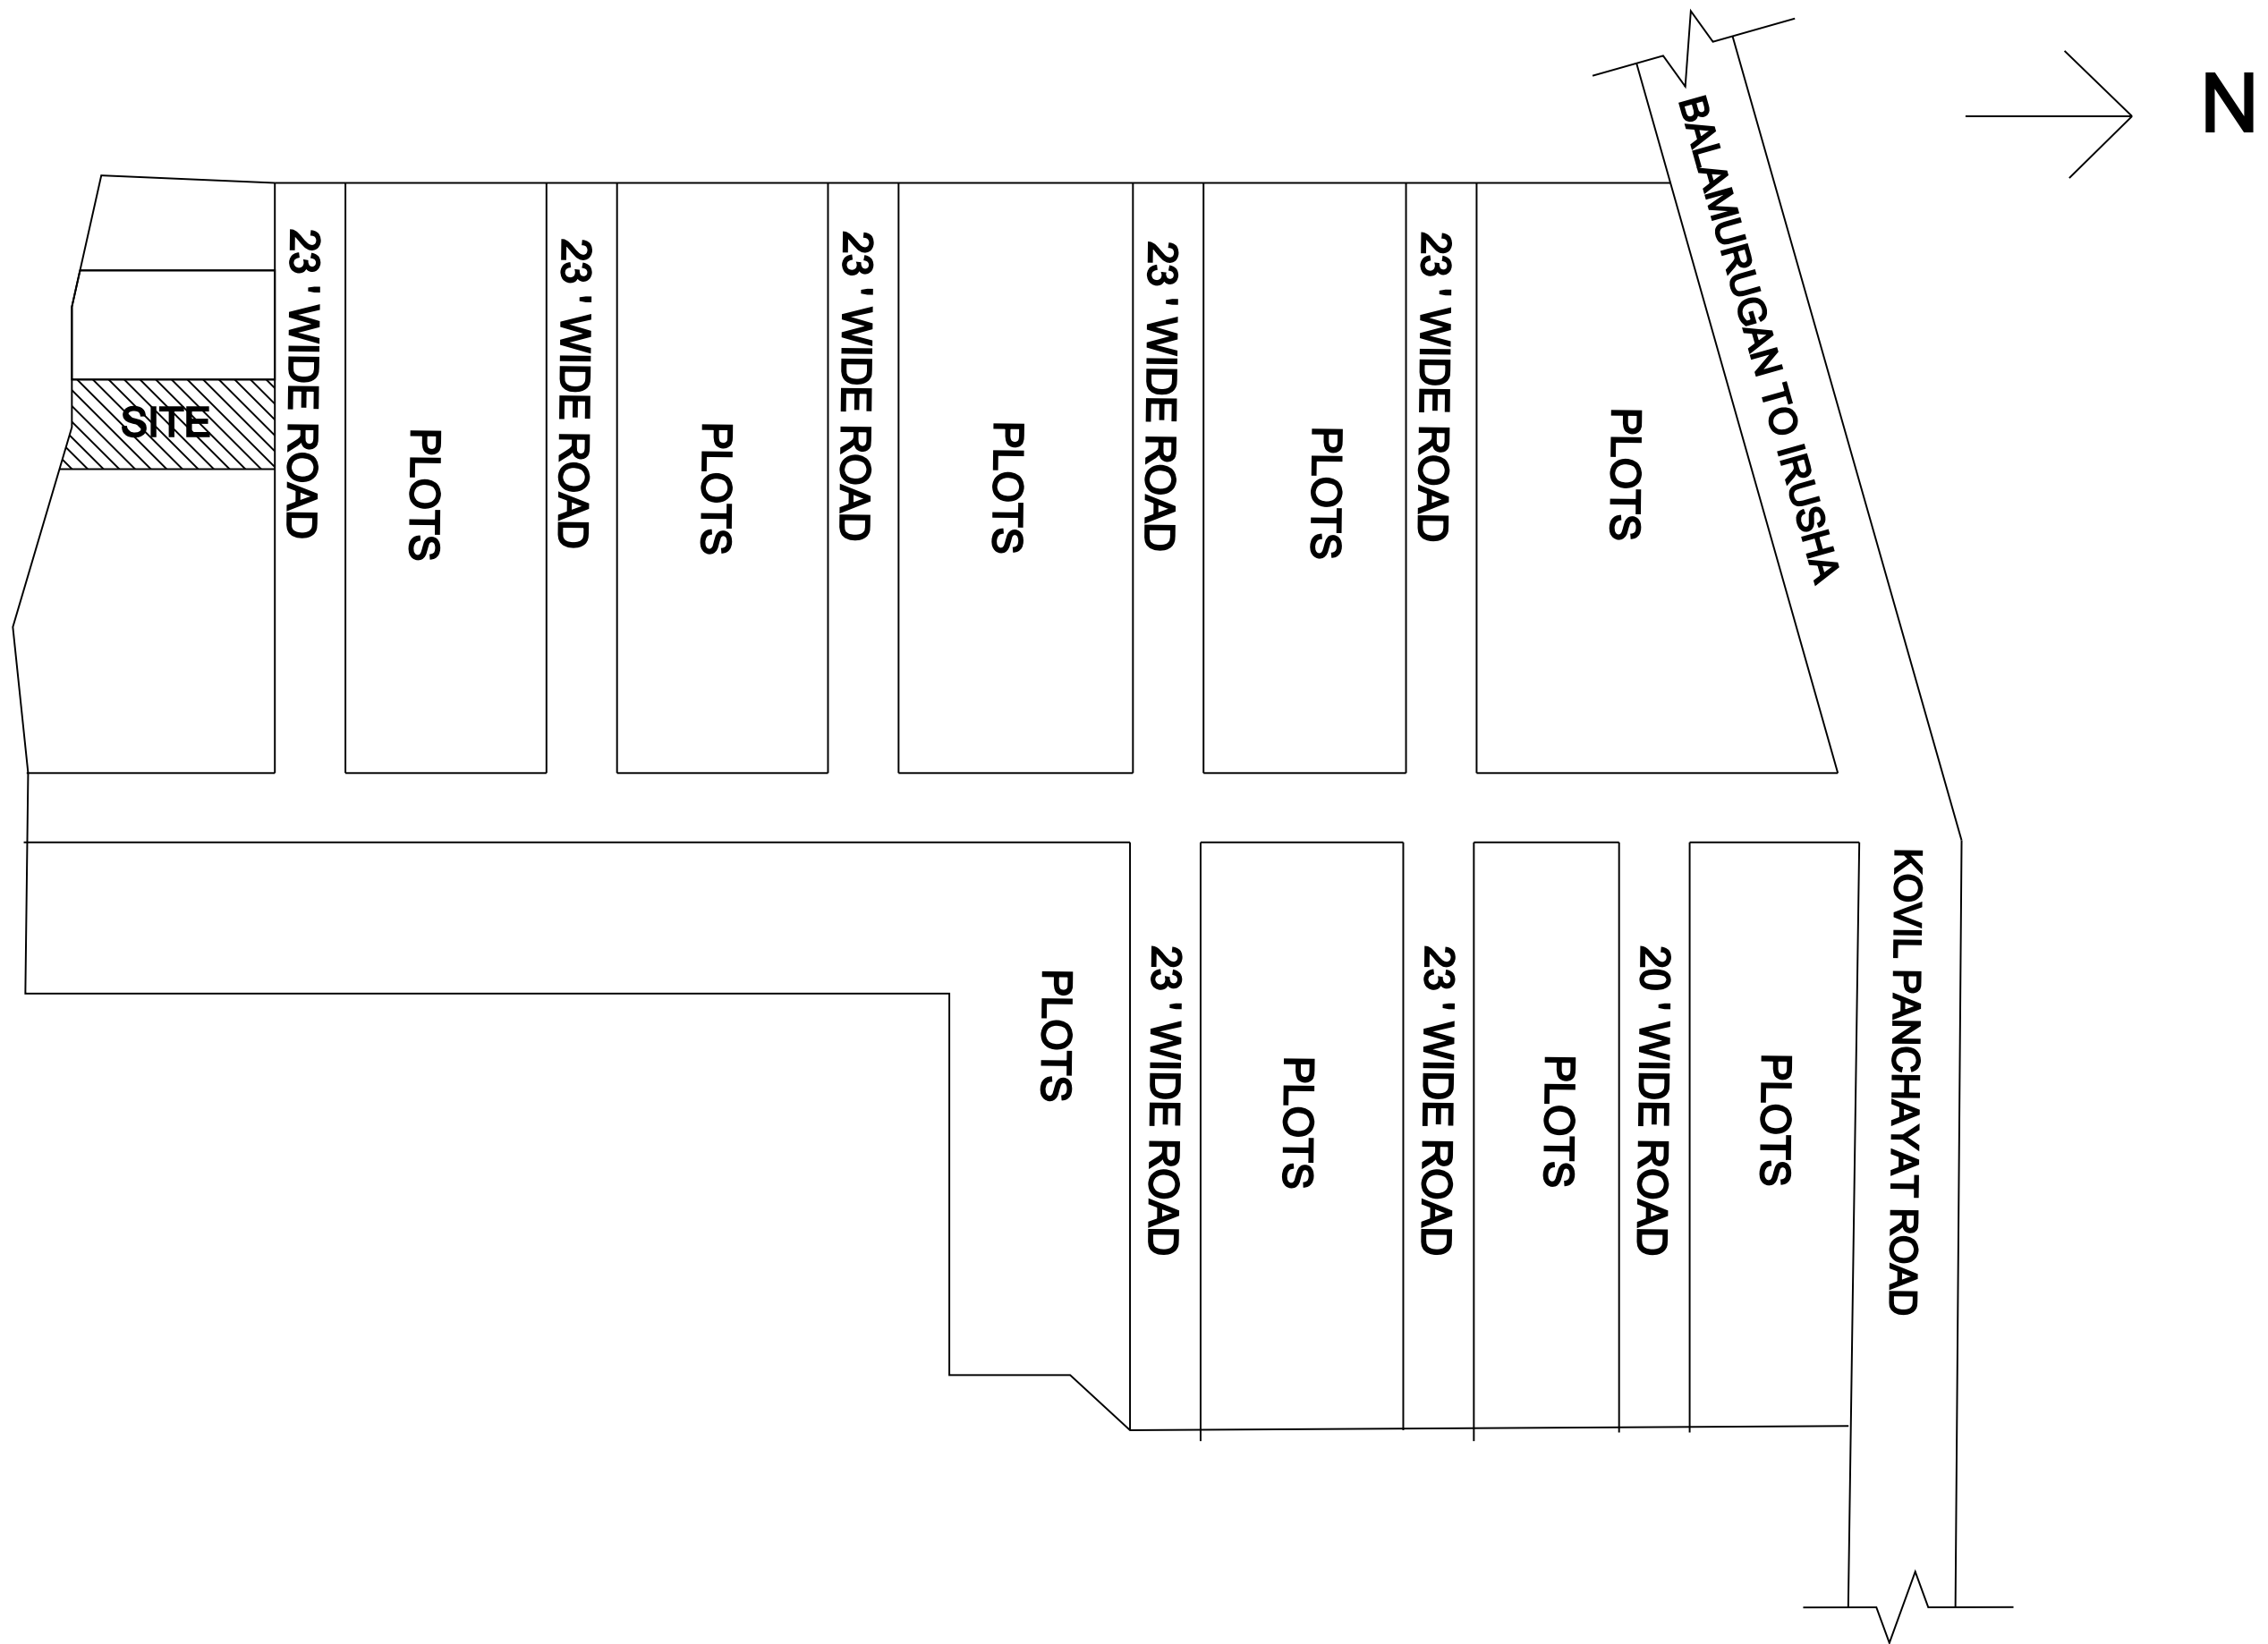


SITE PLAN
Scale 1:100

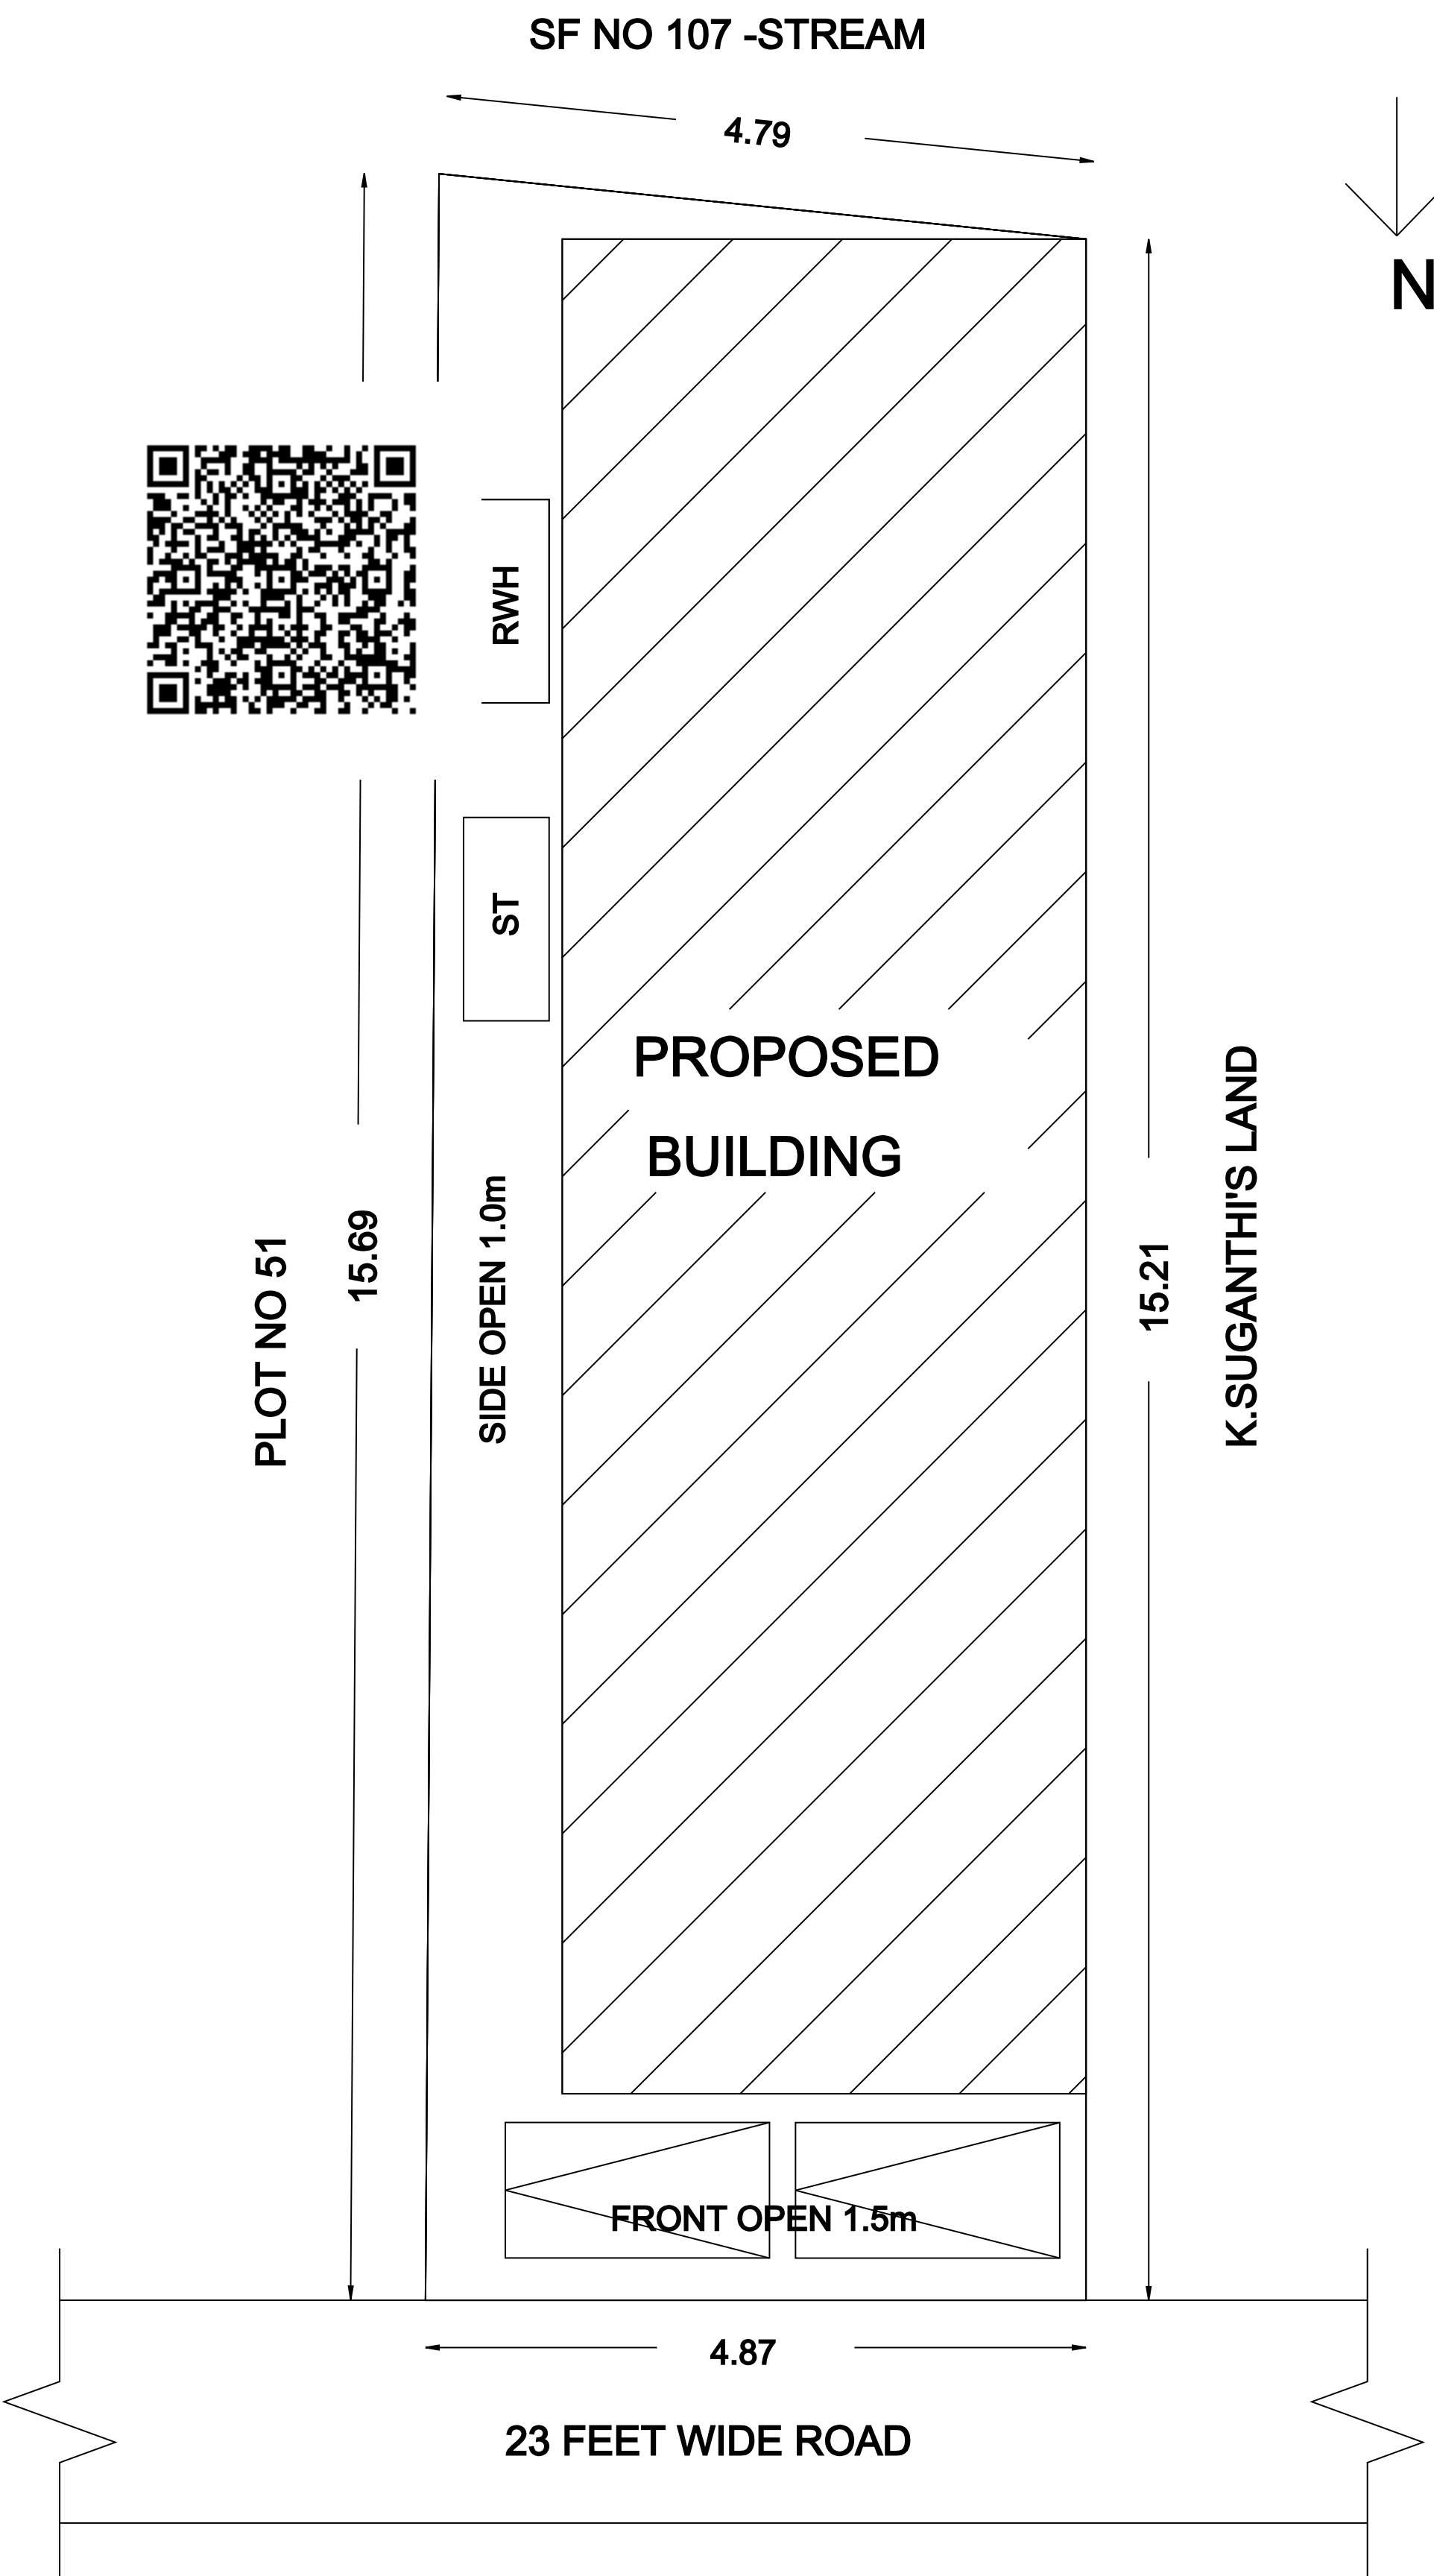


COLUMN DETAILS :-

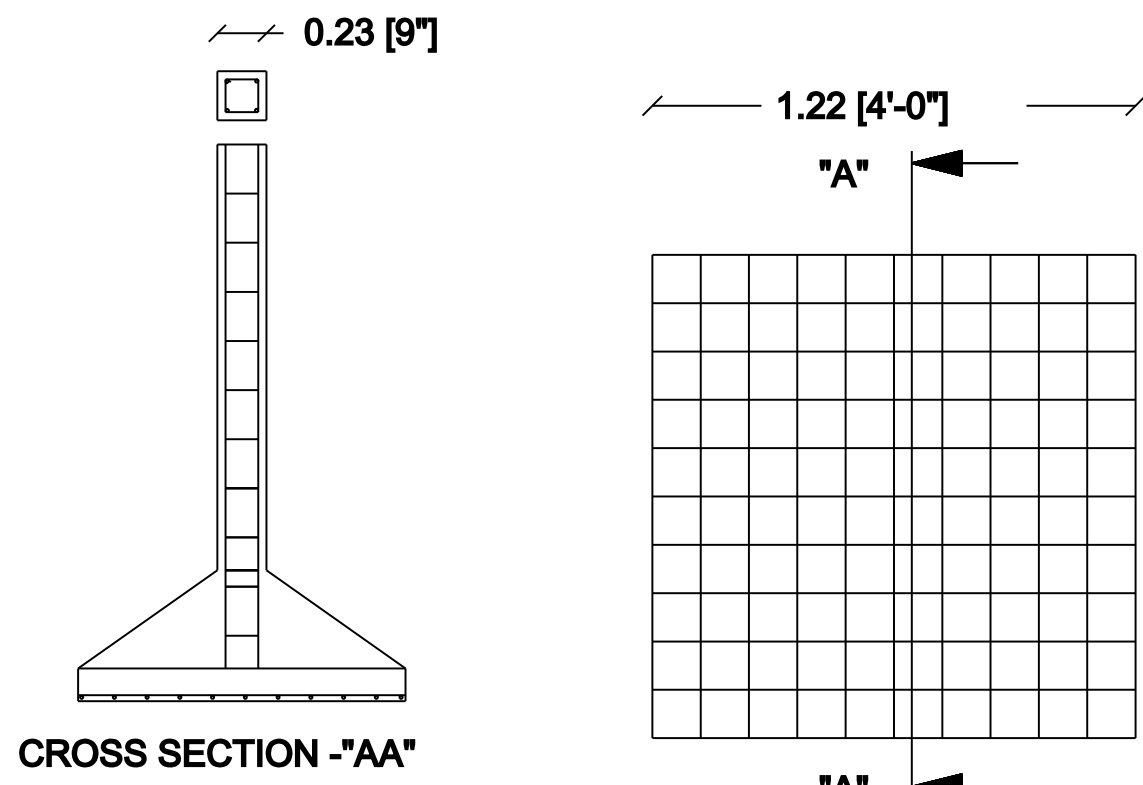


STAIRCASE DETAILS :-

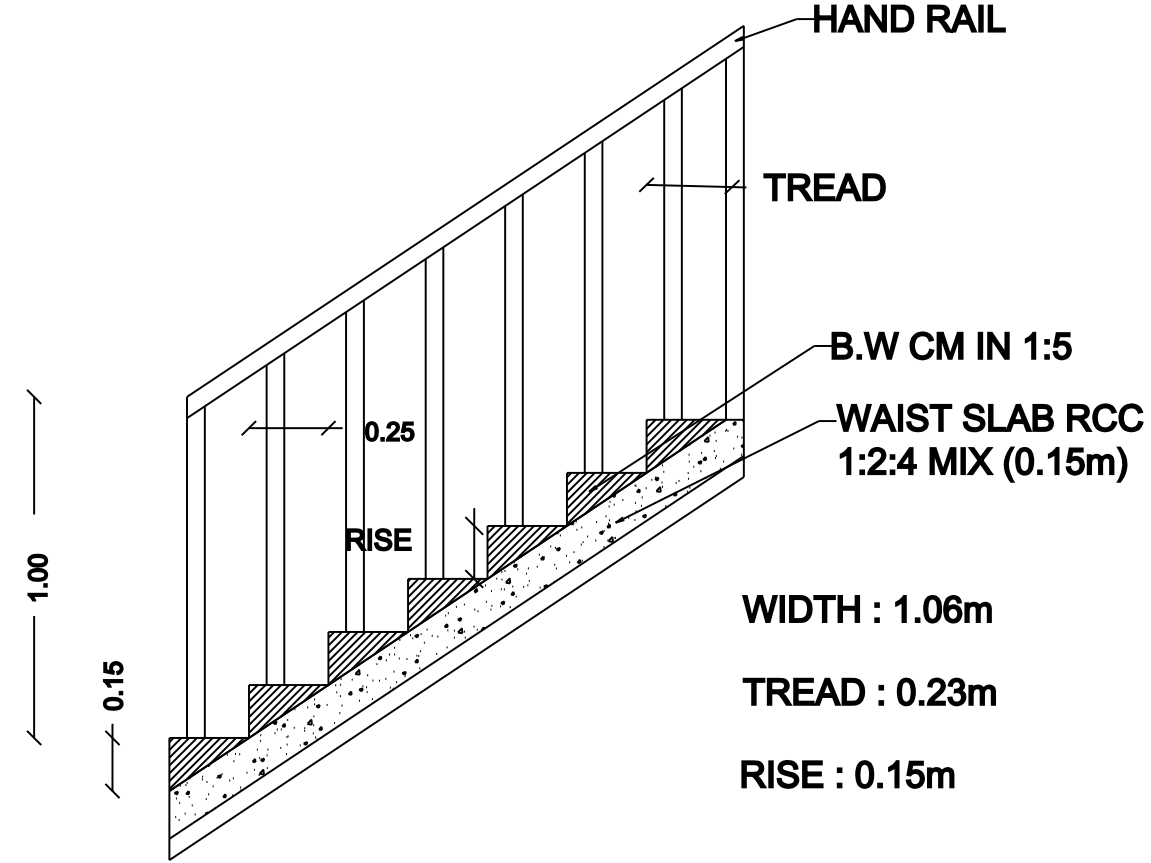

SEPTIC TANK DETAILS :-

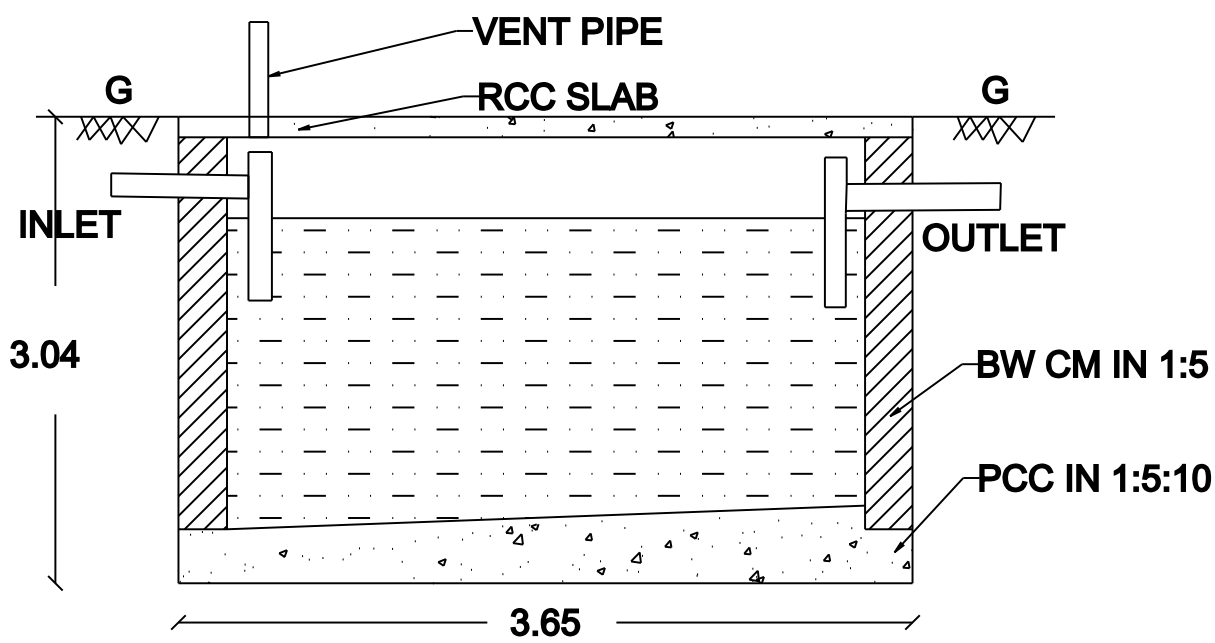

RAIN WATER HARVESTING :-

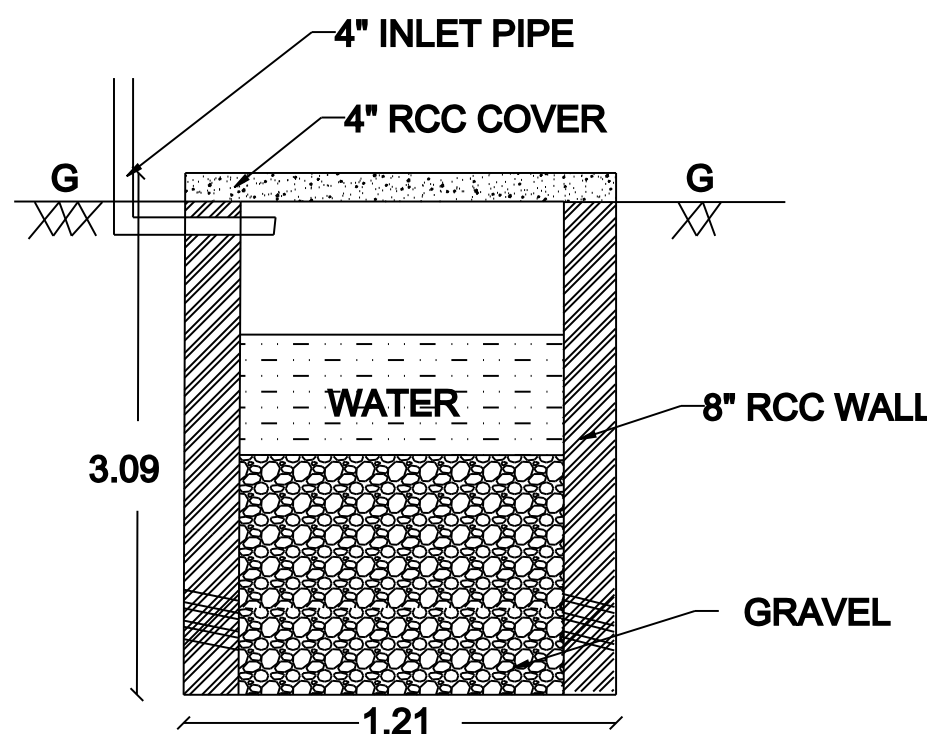

APPLICANT : Mr.A KATHIRESAN S/O Mr.ARTHANARI

JOINERIES		SCALE:- 1:100
MAIN DOOR	MD	1.07 X 2.13
DOOR	D	0.91 X 2.13
DOOR	D1	0.76 X 2.13
WINDOW	W	1.22 X 1.22
VENTILATOR	V	0.76 X 0.76
OPEN	O	1.22 X 2.13

COLOUR INDEX

PROPOSED	
ROAD	
SITE BOUNDARY	

ALL DIMENSION ARE IN METRE

EXTENT	SQ.FTS	SQ.MTS
PLOT AREA (AS PER DOCUMENT)	804.00	74.69
PLOT AREA (AS PER PATTA)	807.29	75.00
SUPER IMPOSED AREA	804.00	74.57
GROUND FLOOR AREA	569.51	52.91
FIRST FLOOR AREA	218.72	20.32
FSI	0.98	
COVERAGE	70.83 %	

APPLICANT:-

A. K.

REGISTER ENGINEER :

K. Vijayakumar
Er. K. VIJAYAKUMAR, D.C.E., M.E.,
Registered Engineer, LBS:361/RE III
BLUE PRINT
Shop No:1, Rathna Arcade, Near Dr. Agarwal's
Eye Hospital, Five Roads, SALEM - 636 004.
Ph: 0427-4264719. Mob: 78120 05005