





PLAN SHOWING THE PROPOSED RE-CONSTRUCTION OF R.C.C TERRACED ROOF GROUND FLOOR RESIDENTIAL BUILDING  
(AFTER DEMOLISHING THE EXISTING BUILDING) IN S.NO : 31/1D(AS PER DOCUMENT), S.NO-31/1D2(AS PER PATTI),  
MINNAMPALLI VILLAGE, AYOTHIYAPATTINAM SUB REG., VALAPADY TALUK, SALEM DISTRICT.  
NAME OF THE APPLICANT: Mr.BOOBALAN, S/o. Mr. NARAYANASAMY (LATE)

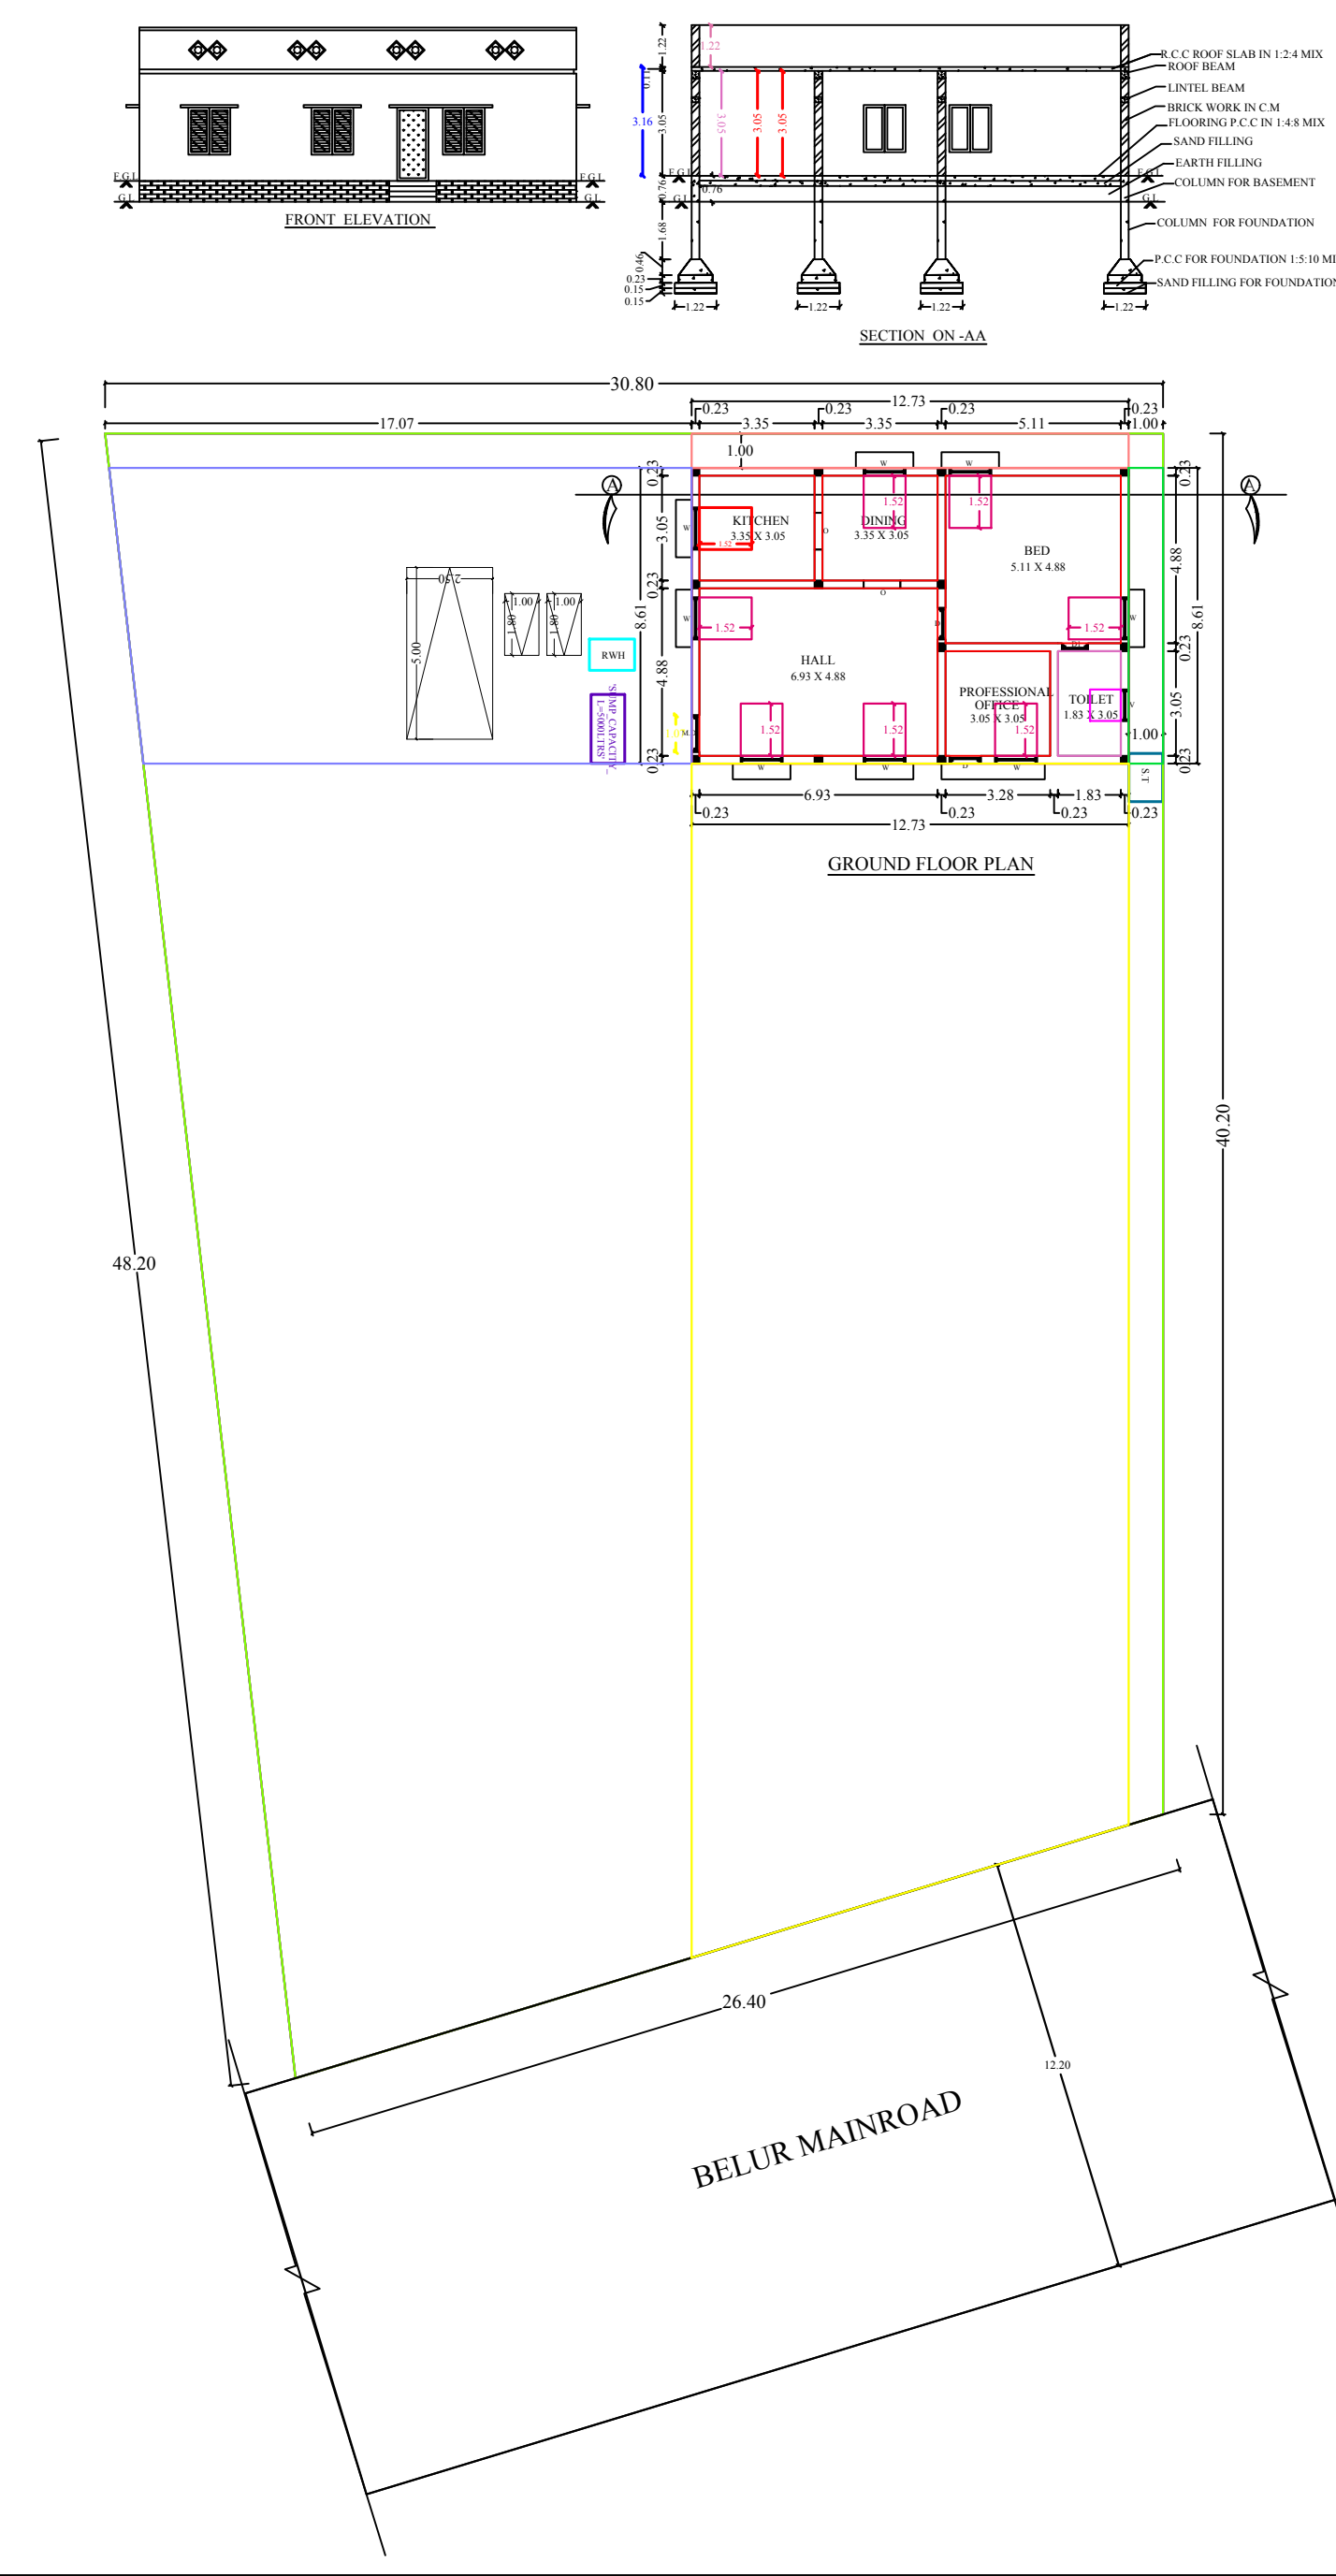

SITE PLAN :  
SCALE 1: 200

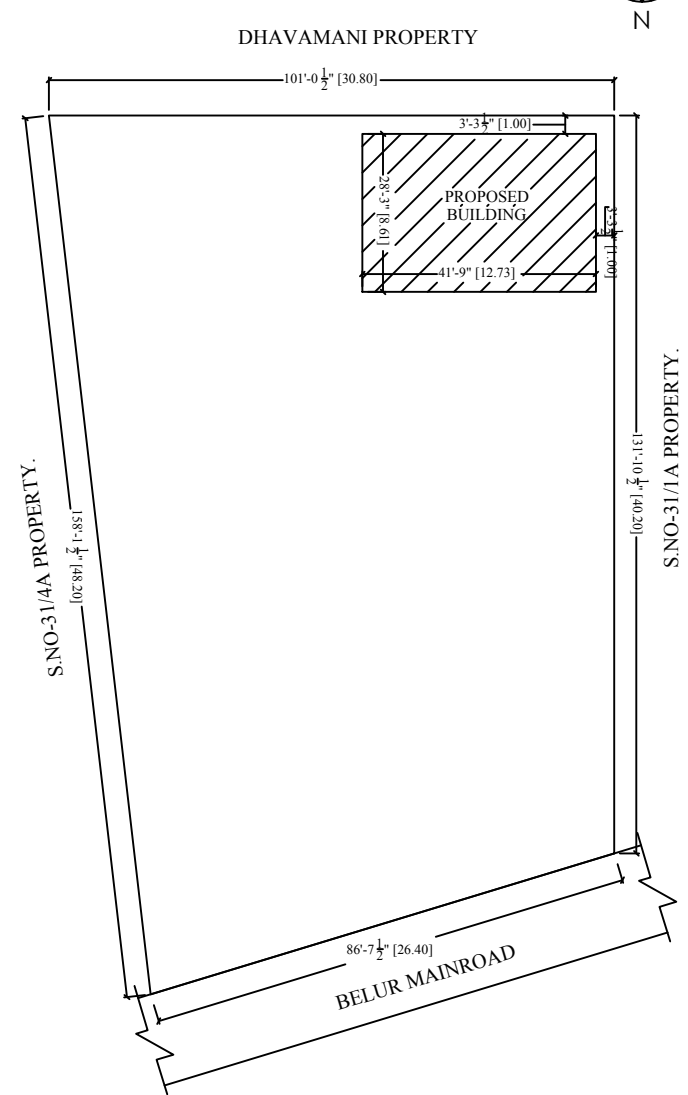

KEY PLAN :  
NOT TO SCALE

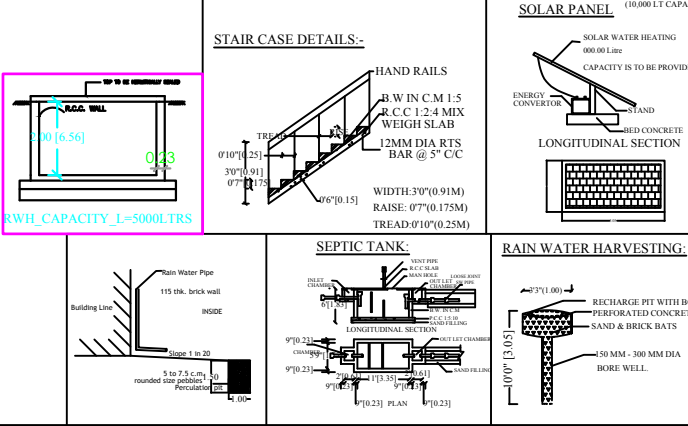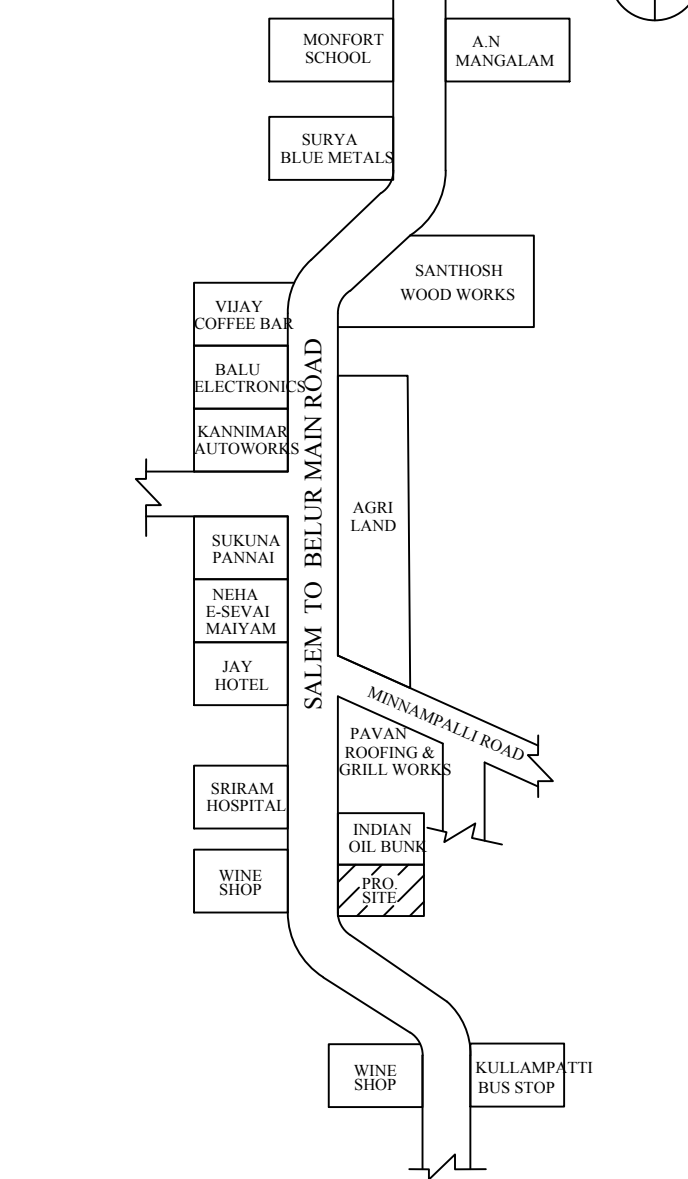

AREA DETAILS :-

| A 0.30 CENTS |                   |             |               |
|--------------|-------------------|-------------|---------------|
| 1.           | AREA OF THE SITE  | 1214.00 S.M | 13068.00 S.FT |
| 2.           | GROUND FLOOR AREA | 109.53 S.M  | 1179.00 S.FT  |
| 3.           | VACANT AREA       | 1104.47 S.M | 11889.00 S.FT |

JOINERY DETAILS :-

| S.NO | DESCRIPTION       | SIZE IN M   |
|------|-------------------|-------------|
| 1    | MAIN DOORDOOR - D | 1.07 X 2.14 |
| 2    | DOOR - D          | 0.91 X 2.14 |
| 3    | DOOR - D1         | 0.76 X 2.14 |
| 4    | WINDOW - W        | 1.37 X 1.37 |
| 5    | OPEN - O          | 0.91 X 2.14 |
| 6    | VENTILATOR - V    | 0.76 X 0.76 |

SCALE :-  
ALL DIMENSIONS ARE IN FEET & METER  
SCALE 1 : 100 OR 1" = 8'-0"

LEGEND :-  
BOUNDARY SHOWN IN :  
PROPOSED SHOWN IN :  
ROAD SHOWN IN :  
-

APPLICANT:-

ENGINEER:-

