


PLAN SHOWING THE PROPOSED CONSTRUCTION OF R.C.C ROOF RESIDENTIAL BUILDING IN OLD S.F.NO: 1/2A1 , AT NEW S.F.NO:1/2A1B,PATTA NO:308, AT "S.K.BRINDAVAN REAL ESTATE" VANAVASI TO THARAMANGALAM MAIN ROAD NEAR , THASAGAPATTI VILLAGE, PERIYASORAGAI VILLAGE PANCHAYAT, NANGAVALLI UNION , METTUR -TK, SALEM -DT.

APPLICANT :



- 1.Mr.A.MOHAN RAJ. S/O Mr.T.ANNADURAI.
- 2.Mrs.M.SOUNDARYA W/O Mr.A.MOHAN RAJ.

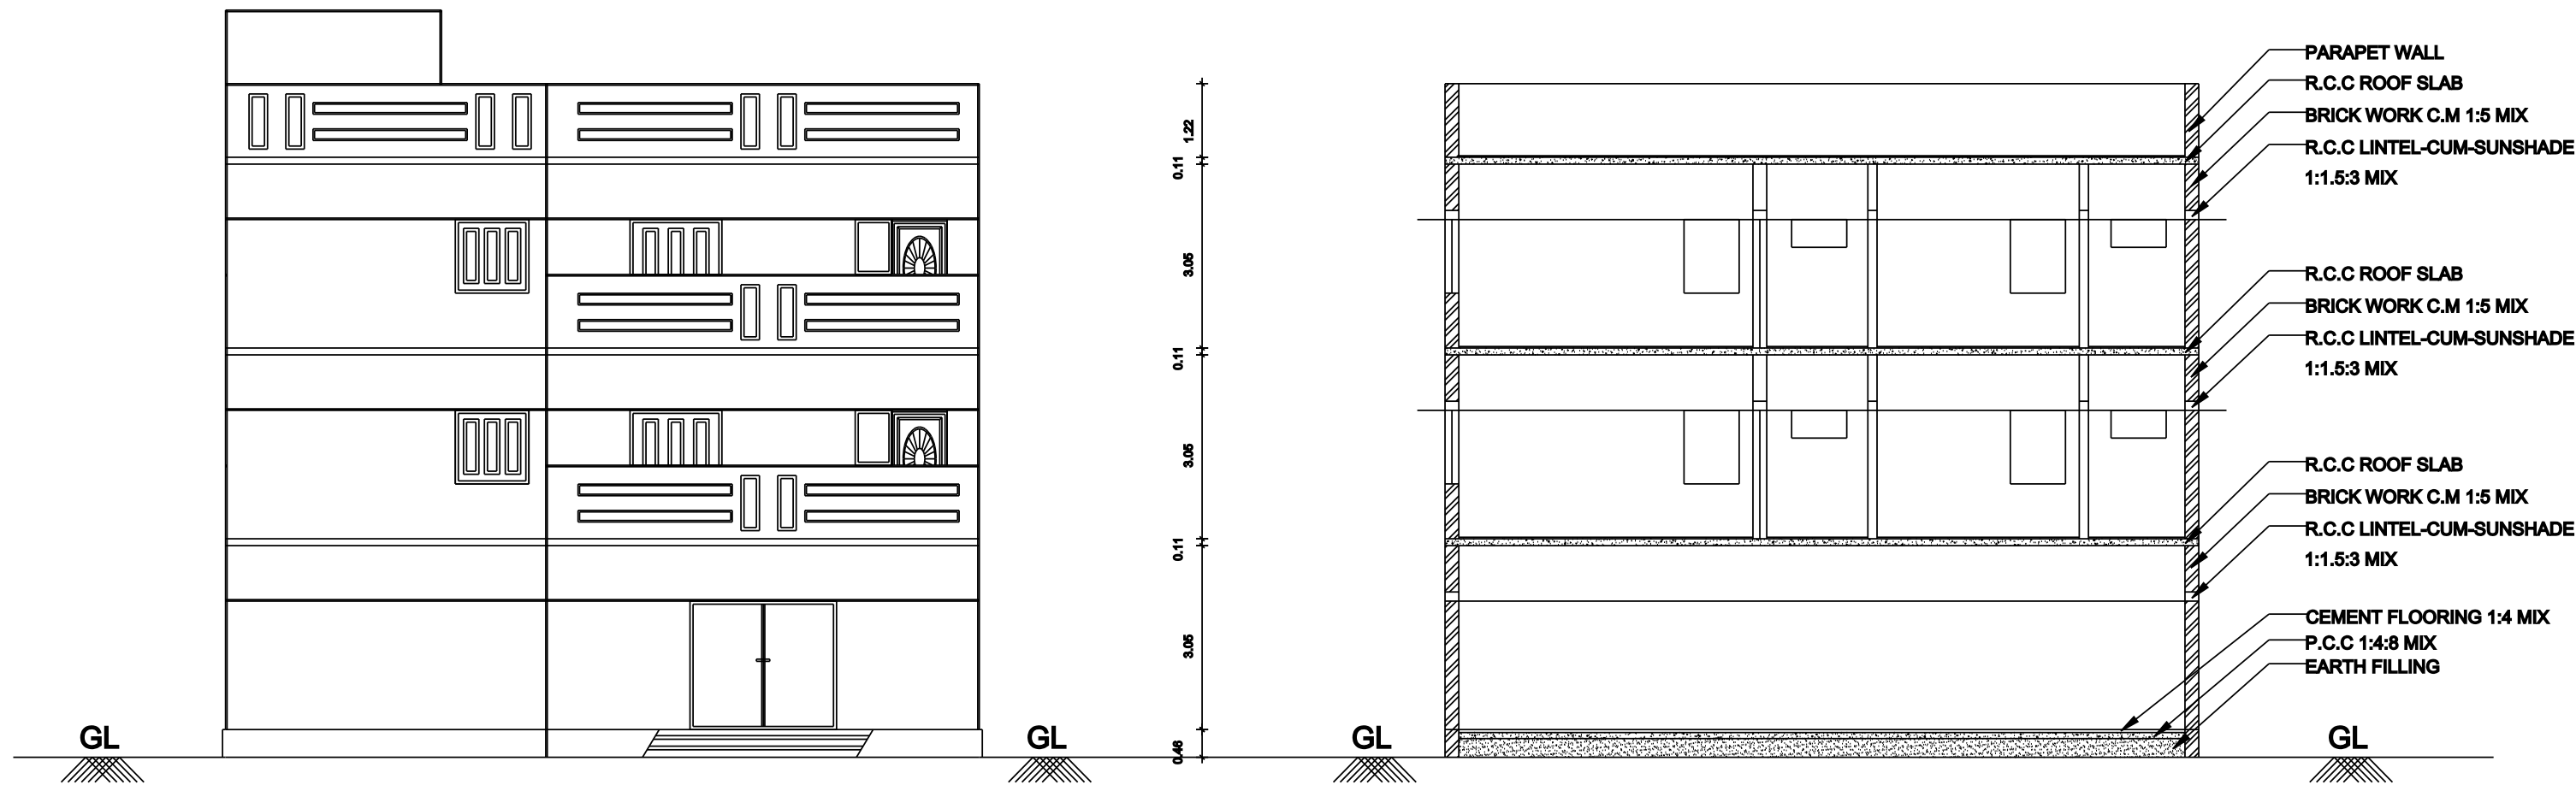


ELEVATION

SECTION ON "AA & BB & CC"


KEY PLAN:
[NOT TO SCALE]

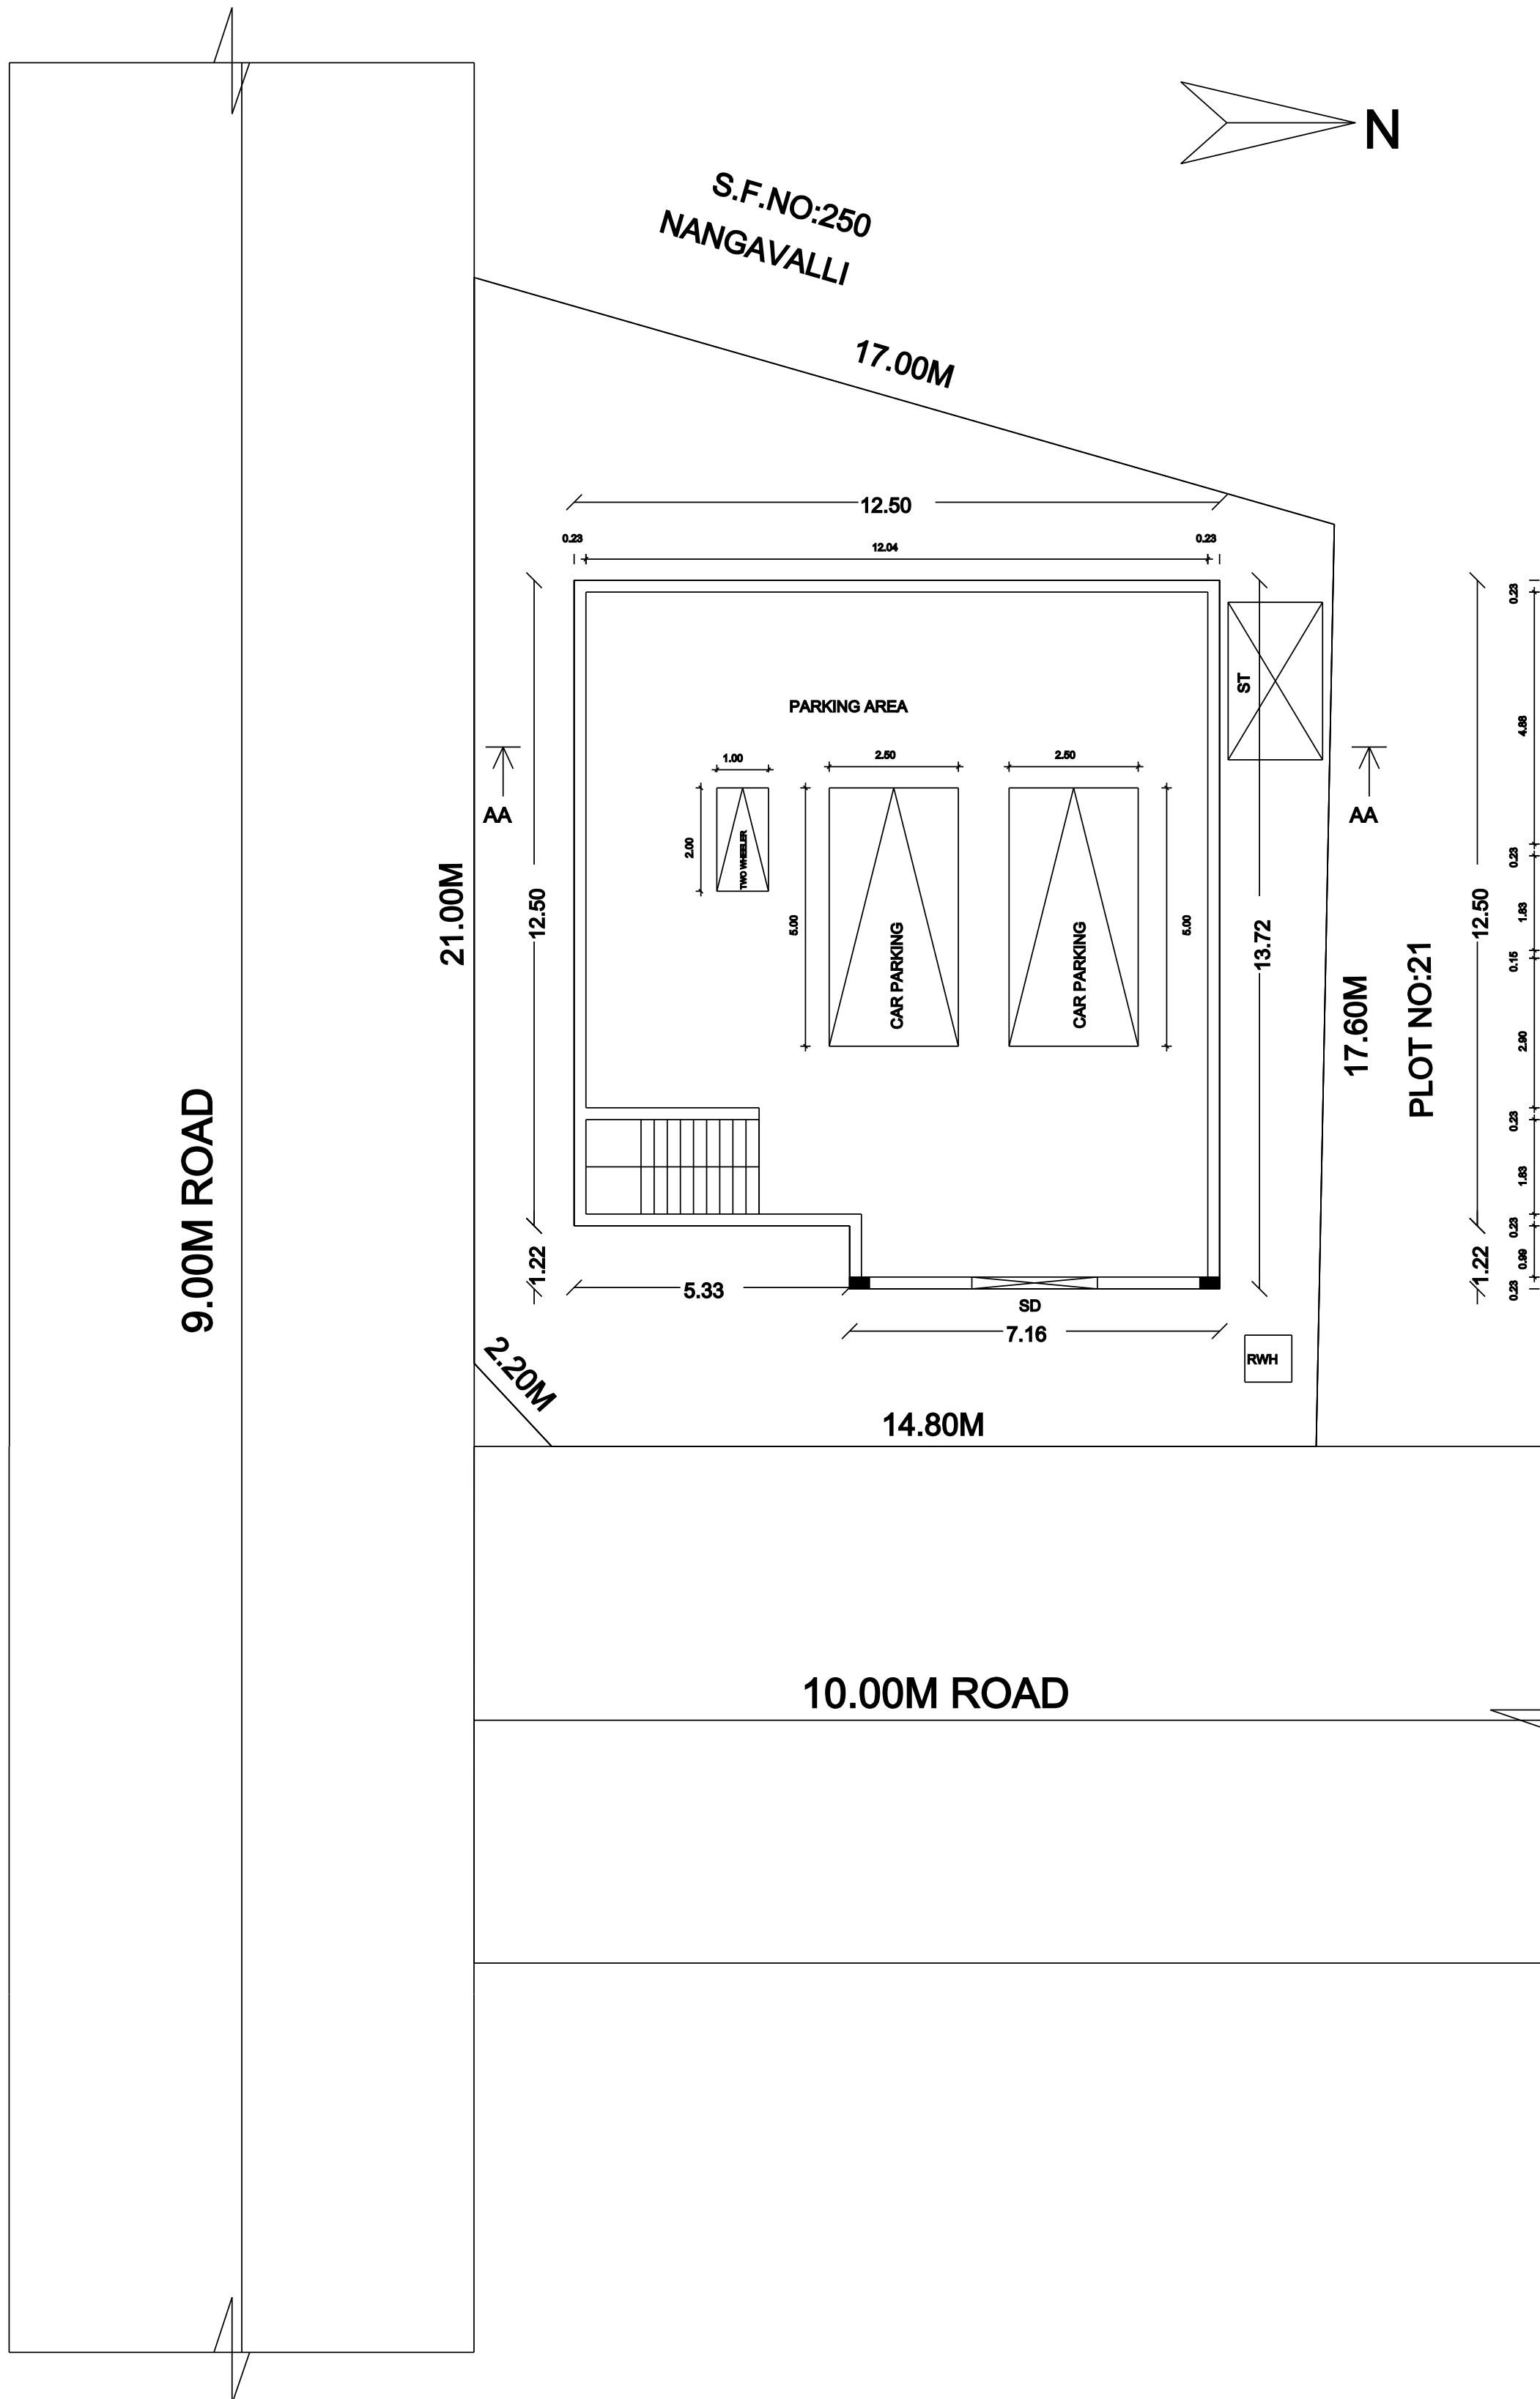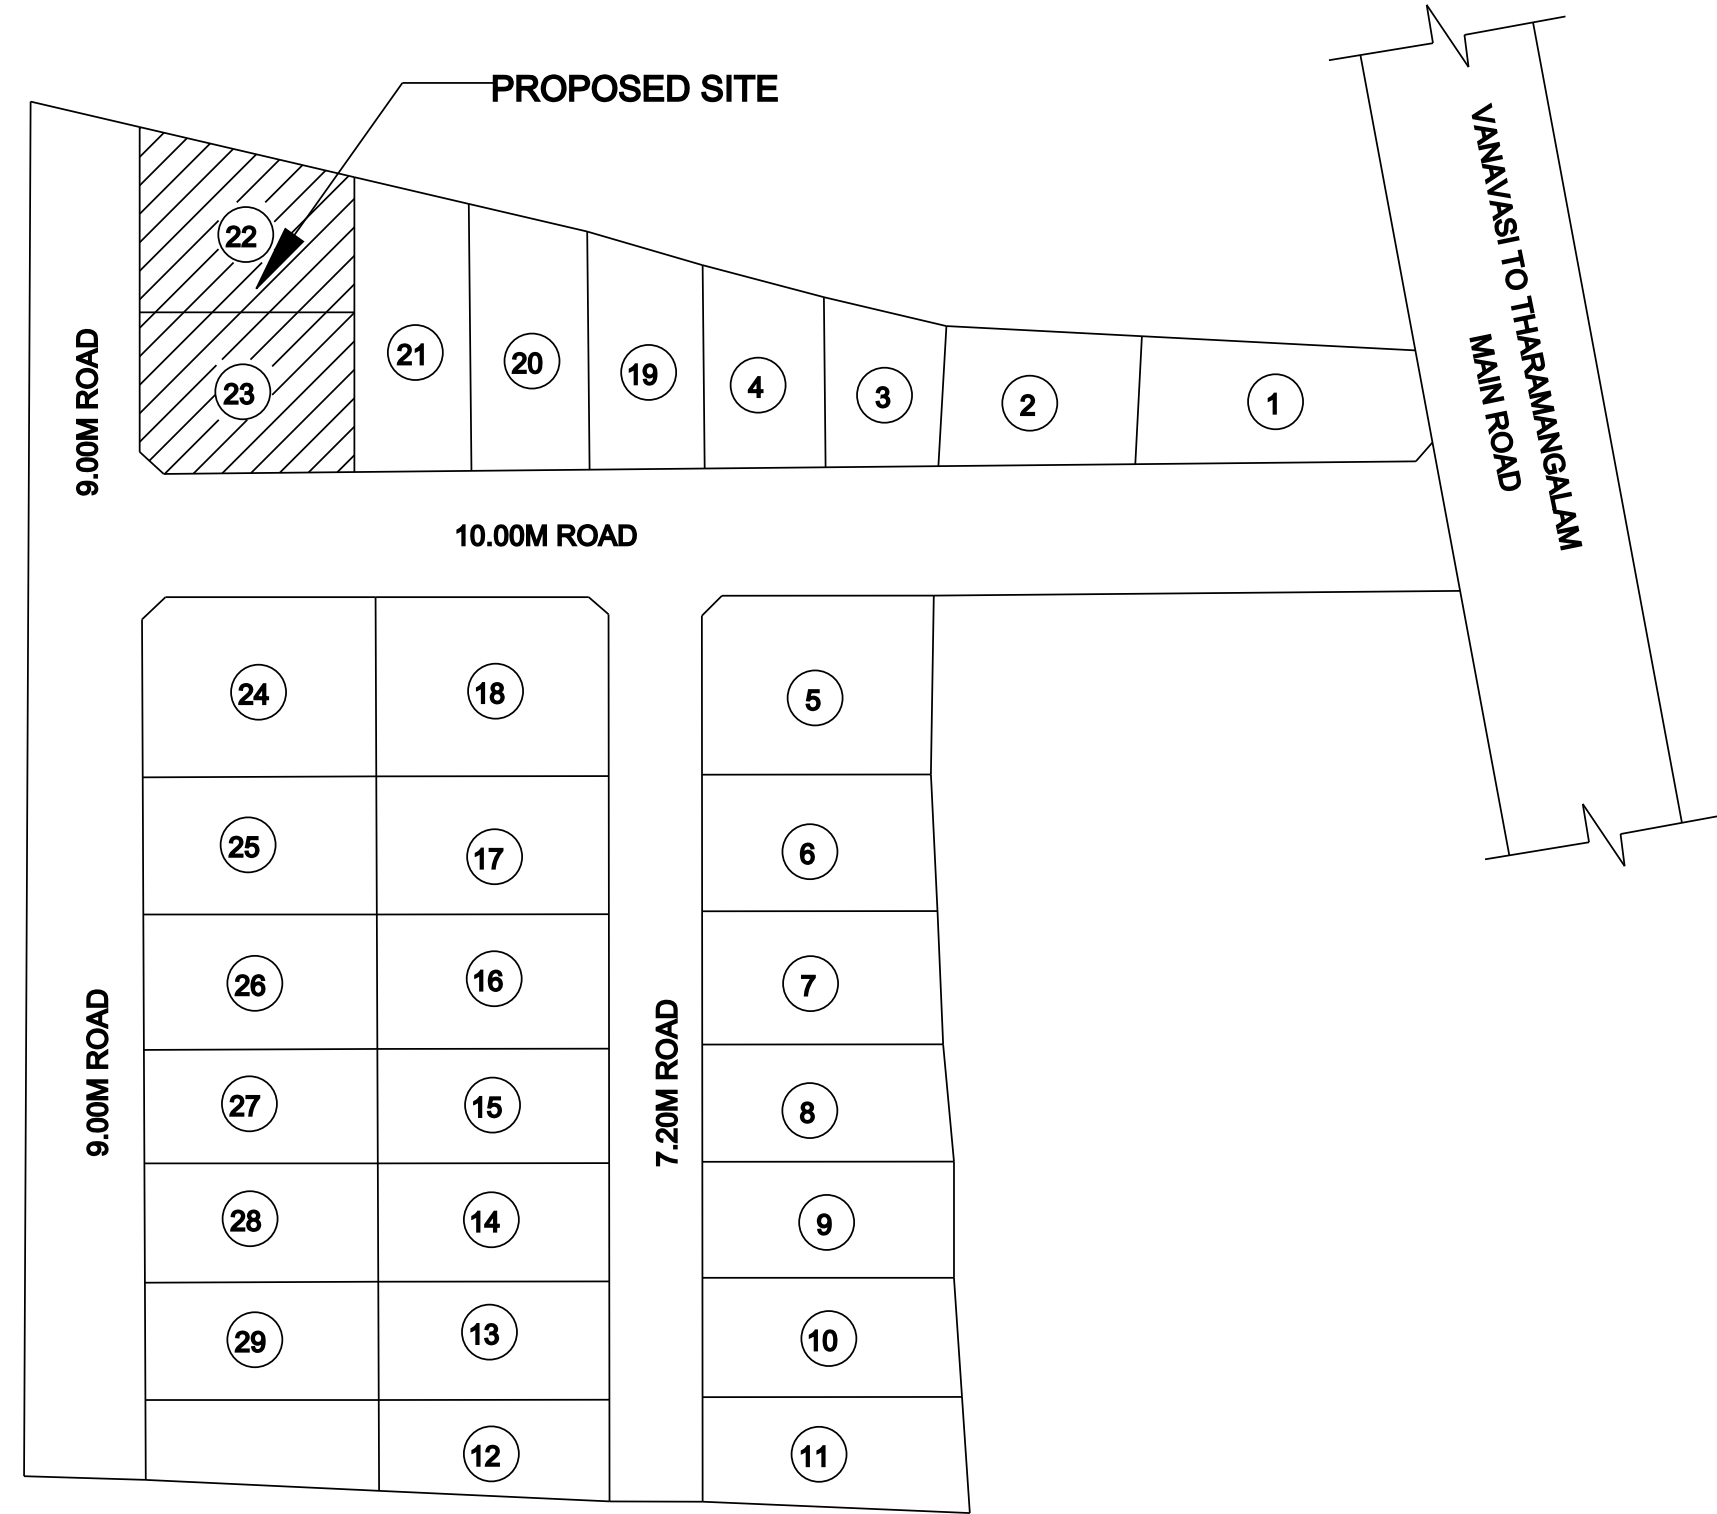


SITE CUM GROUND FLOOR PLAN

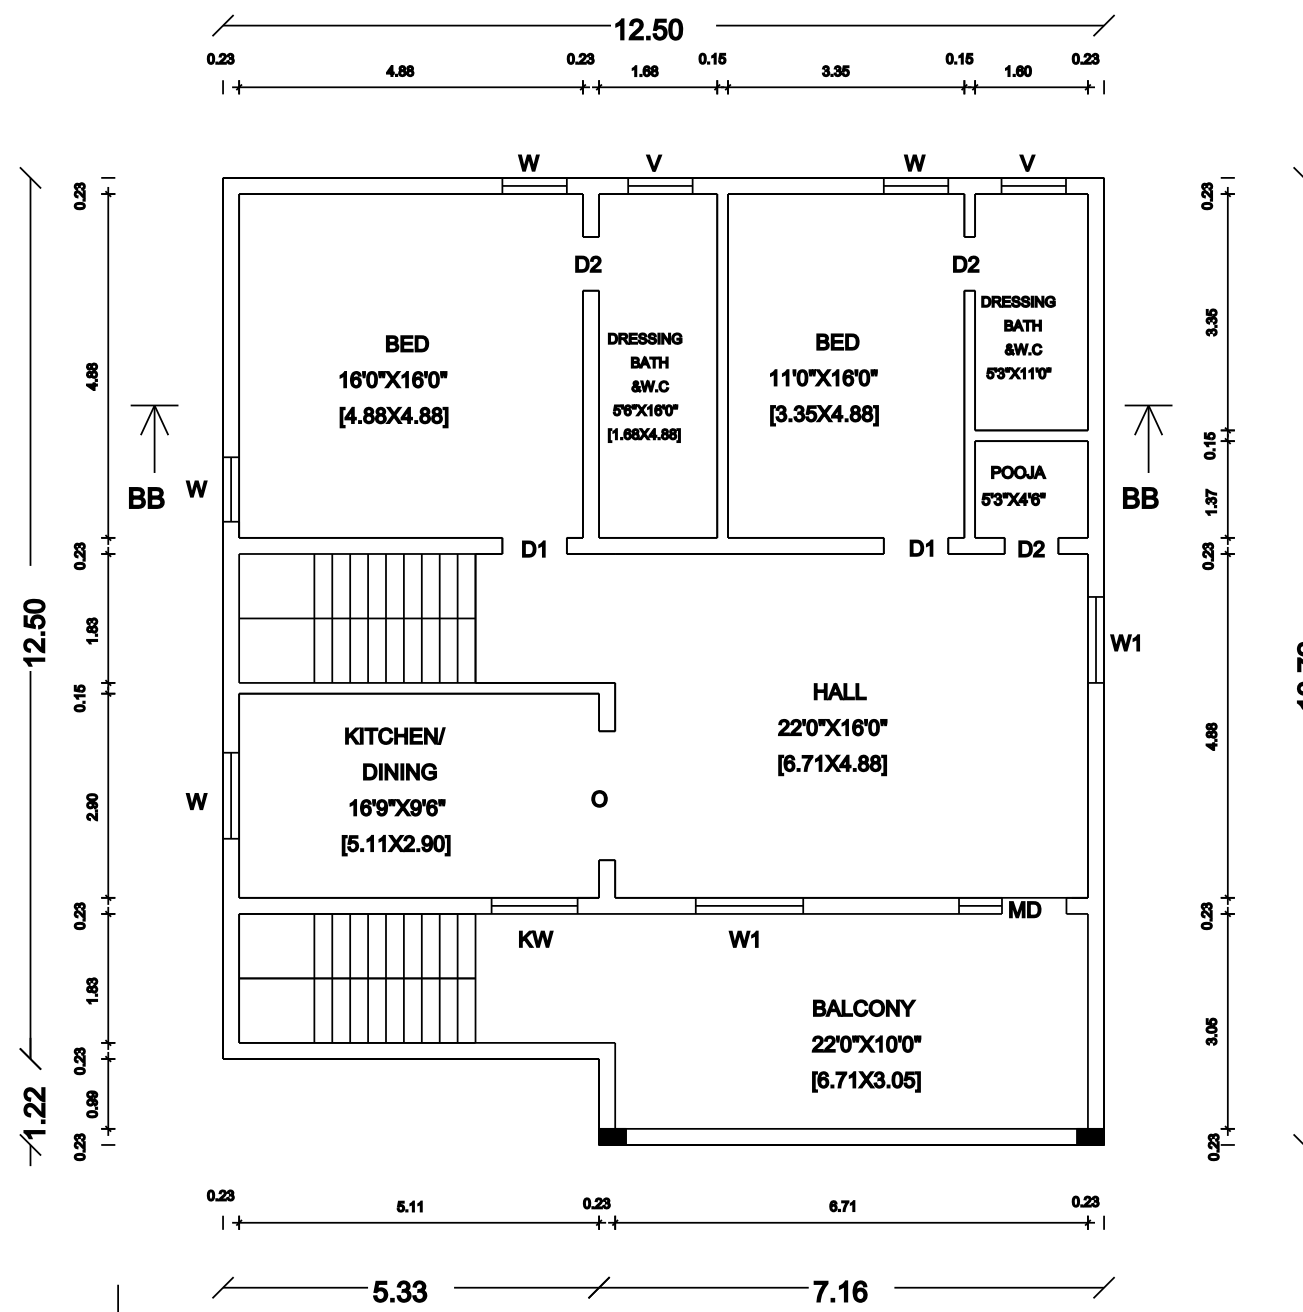


FIRST FLOOR PLAN

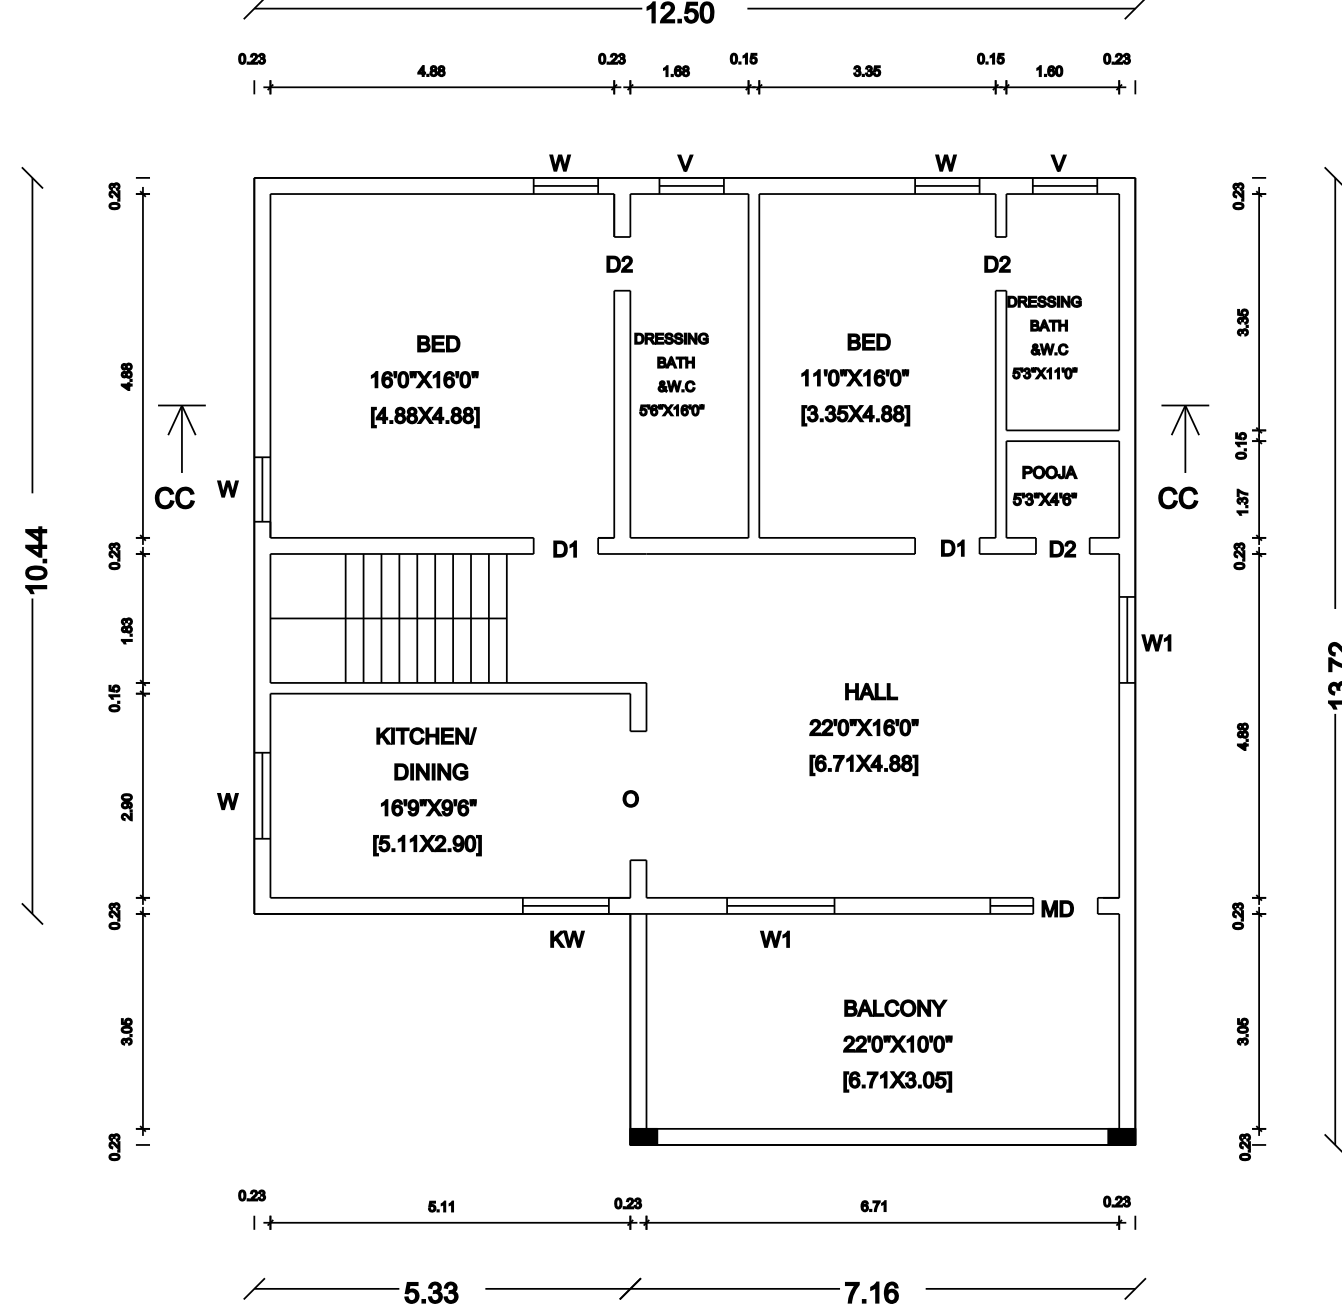

SECOND FLOOR PLAN

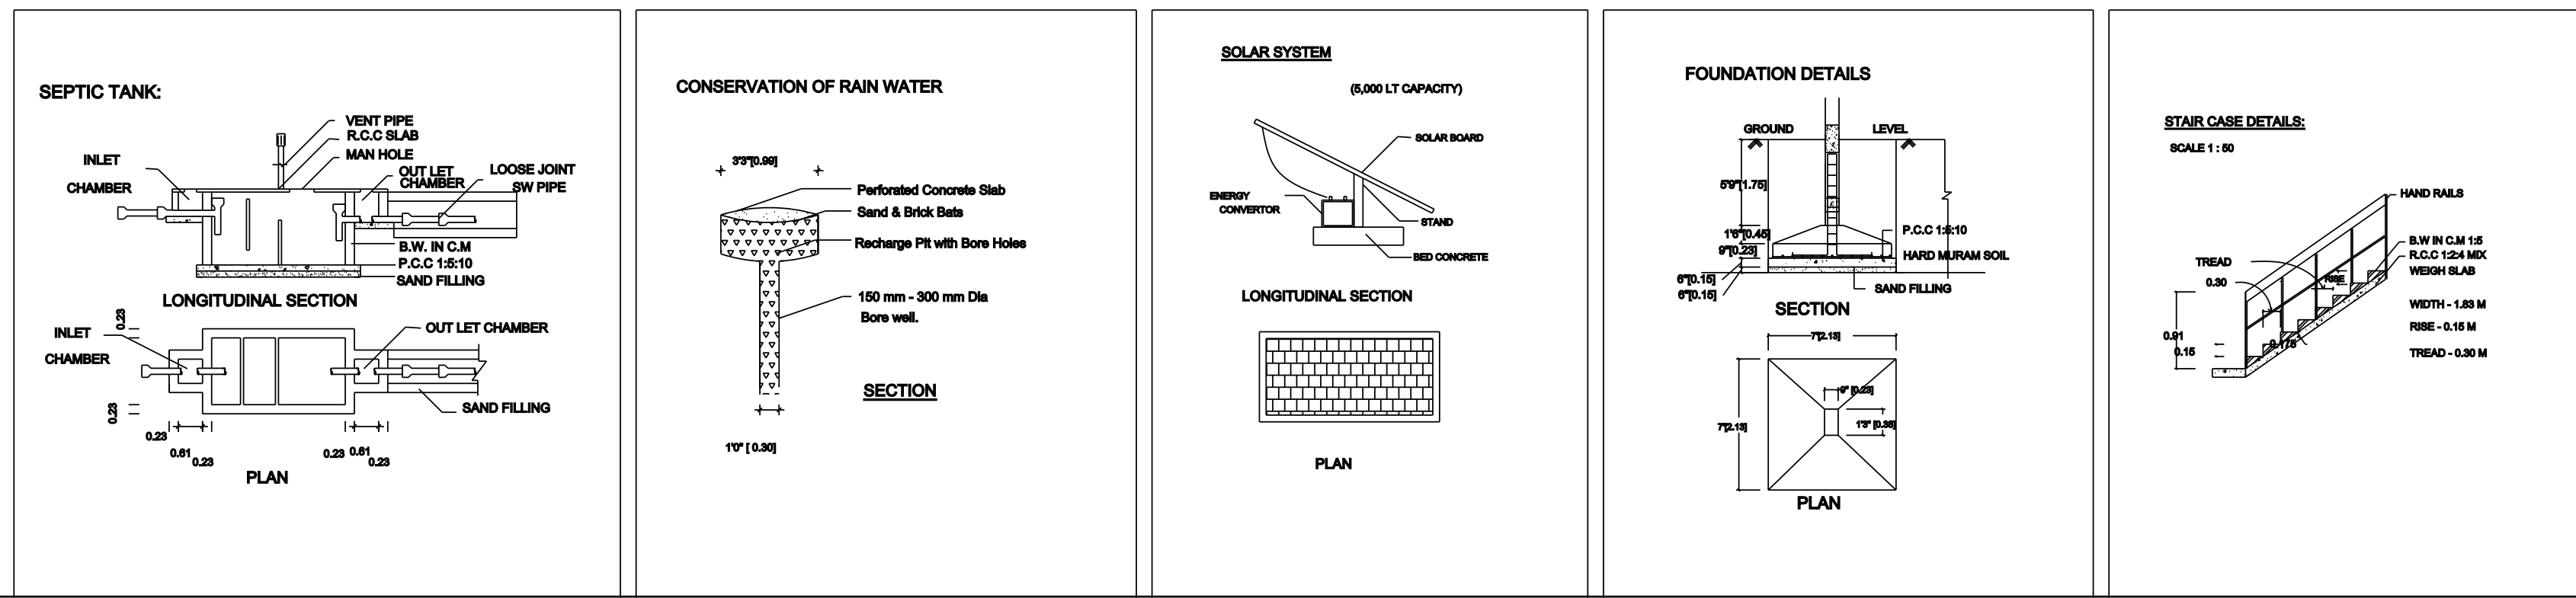

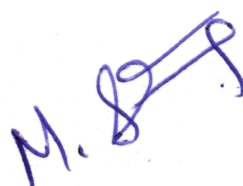SCALE 1:100		
ALL DIMENSIONS ARE IN METER		
AREA STATEMENT		
DESCRIPTION	SQ.FT	SQ.M
AREA OF SITE [AS PER DOCUMENT]		
	3579.12	332.51
AREA OF SITE [AS AT SITE,FMB OR PLR]		
	3573.62	332.00
PRO.GROUND FLOOR	1774.97	164.90
PRO.FIRST FLOOR	1774.97	164.90
PRO.SECOND FLOOR	1656.89	153.93
FSI : 1.457	PLOT COVERAGE 49.66%	
SCHEDULE OF JOINERIES		
TYPE	DESCRIPTION	SIZE
MD	DOOR	1.52X2.13
D1	DOOR	0.91X2.13
D2	DOOR	0.76X2.13
O	OPEN	1.83X2.13
W	WINDOW	0.91X1.21
W1	WINDOW	1.22X1.21
KW	KITCHEN WINDOW	1.21X1.21
V	VENTILATOR	0.91X0.60
SD	STEEL DOOR	2.44X2.13
APPLICANT / OWNERS SIGNATURE		
 		
REGISTERED ENGINEER / LICENSED SURVEYOR		
 Mr. P. VENKATESAN, D.C.E., 98/11, Licensed Building Surveyor, Civil Contractor & Construction, 59/32, Valluvar Street, NANGAVALLI - Po. 636 454, Salem-Dt. Cell: 9942963771		
OFFICE USE ONLY		