

PLAN SHOWING THE PROPOSED CONSTRUCTION OF RCC ROOF RESIDENTIAL BUILDING IN GROUND FLOOR AND FIRST FLOOR OLD S.F.NO:333/2,NEW S.F.NO: 333/19A1, PATT.A.NO: 2127,PLOT NO.54,WARD.NO:03 , PILLAIYAR KOVIL STREET, APPAMMASAMUTHIRAM VILLAGE, ATTUR (TALUK), SALEM (DISTRICT).

SCALE(1:100)

APPLICANT:
Mr.D.RAJAN BABU,
S/o DEVARAJAN.

SCHEDULE OF JOINERIES :-		
MD	DOOR	1.06X2.13
D	DOOR	0.91X2.13
D1	DOOR	0.76X2.13
W1	WINDOW	2.05X1.21
W	WINDOW	1.53X1.21
KW	WINDOW	1.21X1.22
V	VENTILATOR	0.60X0.60

AREA STATEMENT		
	SQ.MT	S.FT
TOTAL AREA	92.67	997.50
PROPOSED BUILDING		
GROUND FLOOR	65.18	701.59
FIRST FLOOR	39.26	422.59
TOTAL	104.44	1124.19
CARPAT AREA	97.74	1052.12
AREA OF OPEN SPACE	27.49	295.93

PARKING
NO. OF CAR PARKING (2.50 X 5.00) - 0 NO.
NO. OF TWO WHEELER PARKING (1.80 X 1.00) - 2 NO.



COLUR INDEX	
■	OWNER BOUNDARY
■	PRO. CONSTRUCTION
■	STREET

- NOTE:
- L.P.GAS WILL BE USED FOR KITCHEN
 - BORE WILL WITH MOTAR, WATER TANK AND MUNICIPAL WATER SUPPLY WILL BE PROVIDED
 - SULLAGE WASTE FROM TOILET WILL BE CONNECTED INTO SEPTIC TANK
 - RAIN WATER TAKEN PERCOLATION BED 1.0m WIDE PROVIDED AS PER GO(MS) MO.138 WITH DATE:11.02.02.
 - RAIN WATER TAKEN TO THE BORE WELL THROUGH 150mm DIA PIPE.
 - SOLAR WATER HEATER WILL BE PROVIDED.
 - ALL DIMENSION ARE IN METER.
 - AT KITCHEN EXHAUST FAN TO BE PROVIDED.

D. Rajan Babu

APPLICANT SIGN

Murugan Builders
MURUGAN BUILDERS
Er.M.MOORTHY, BE.,
License Building Surveyor
13/1C, Pillaiyarkovil street, Raipettai,
Attur(Tk), Salem(Dt)-636102
Cell:8098282722, 8797419995
ENGINEER

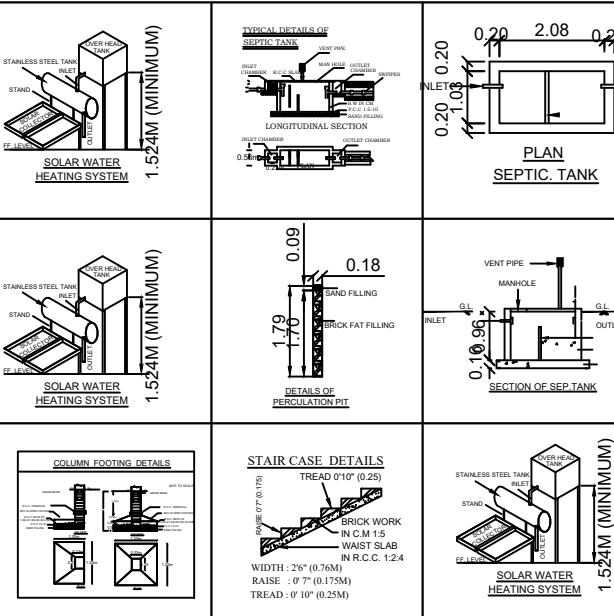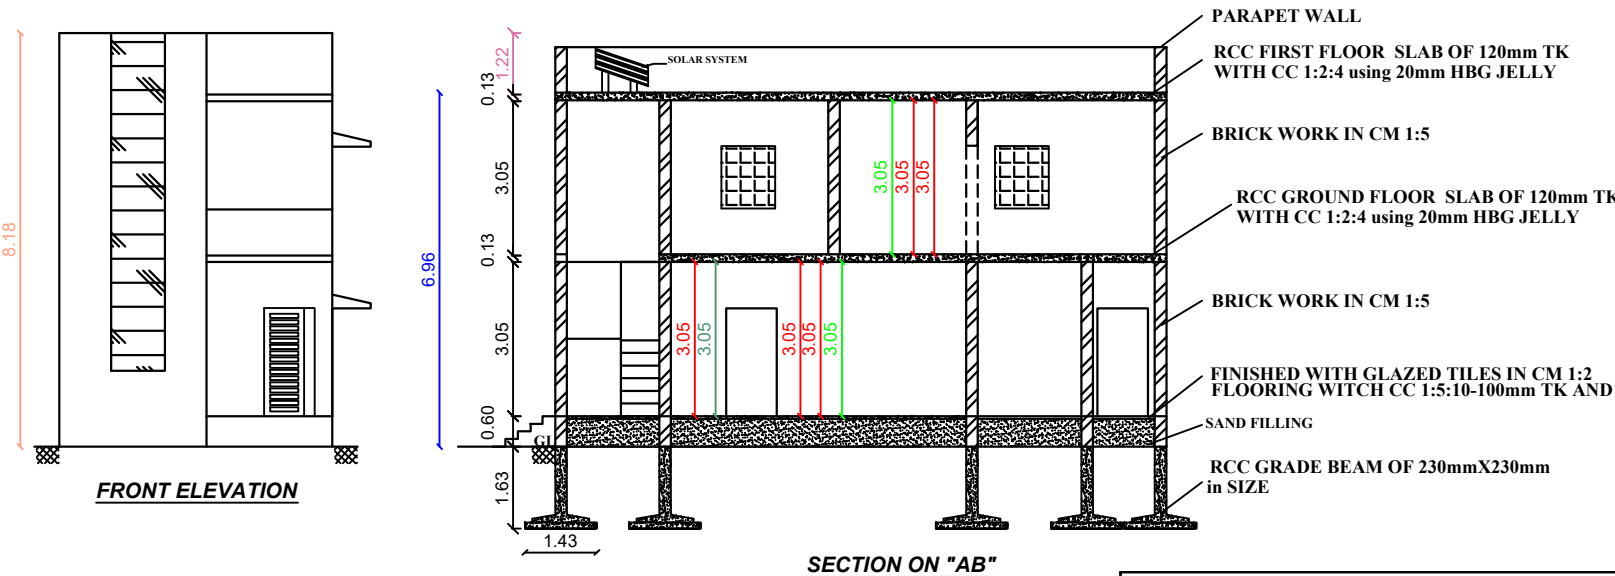

SITE PLAN :-
(SCALE 1:100)

