




PLAN SHOWING THE PROPOSED CONSTRUCTION OF GROUND FLOOR RESIDENTIAL BUILDING AT PLOT NO : 96 & 97 , S.F NO : 14/11 , 15/10A2,19/2A1B,19/5,PERIYAKRISHNAPURAM VILLAGE& PANCHAYAT,PETHANAICKENPALAYAM TALUK , SALEM DISTRICT .
SCALE : 1 : 100

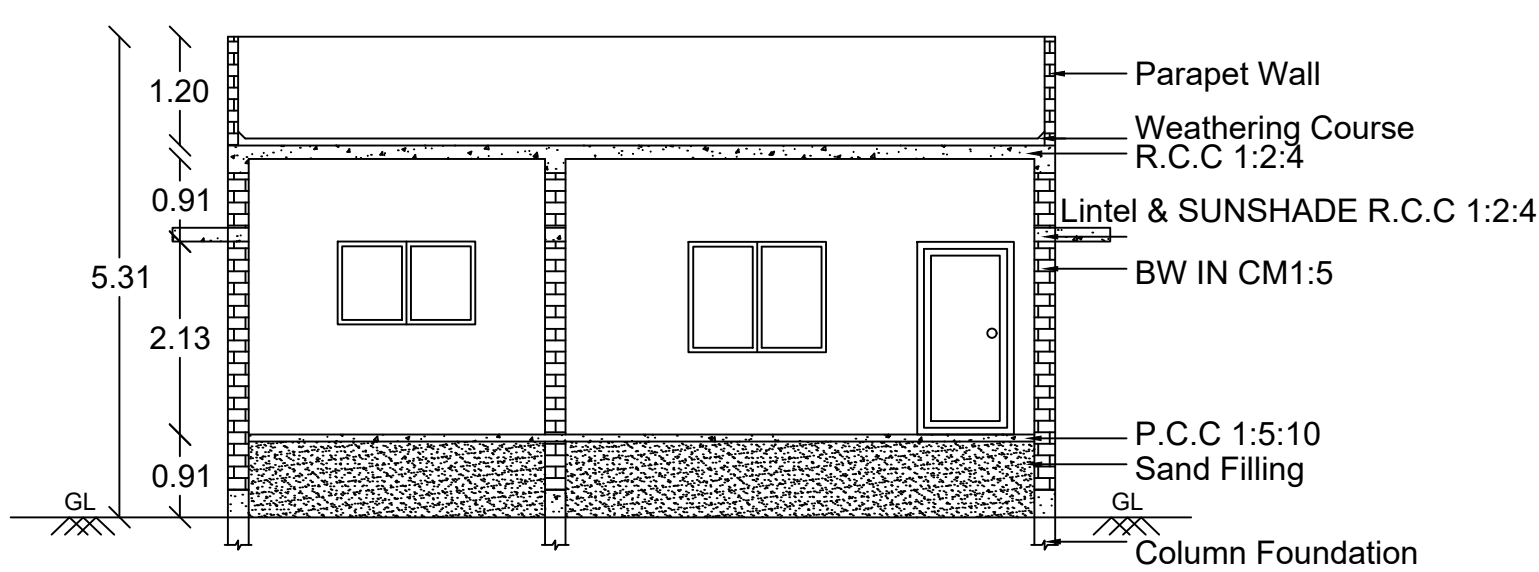





SECTION AA

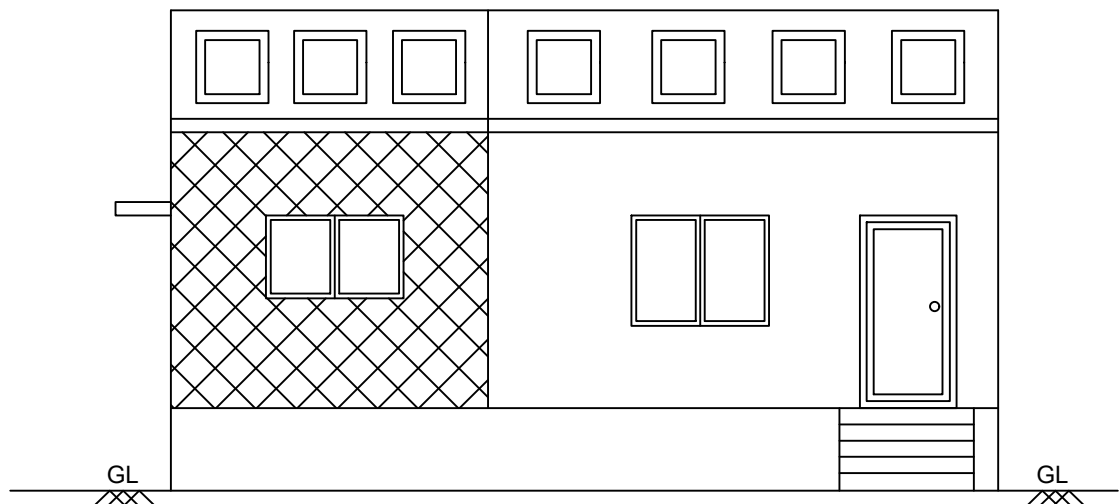


ELEVATION

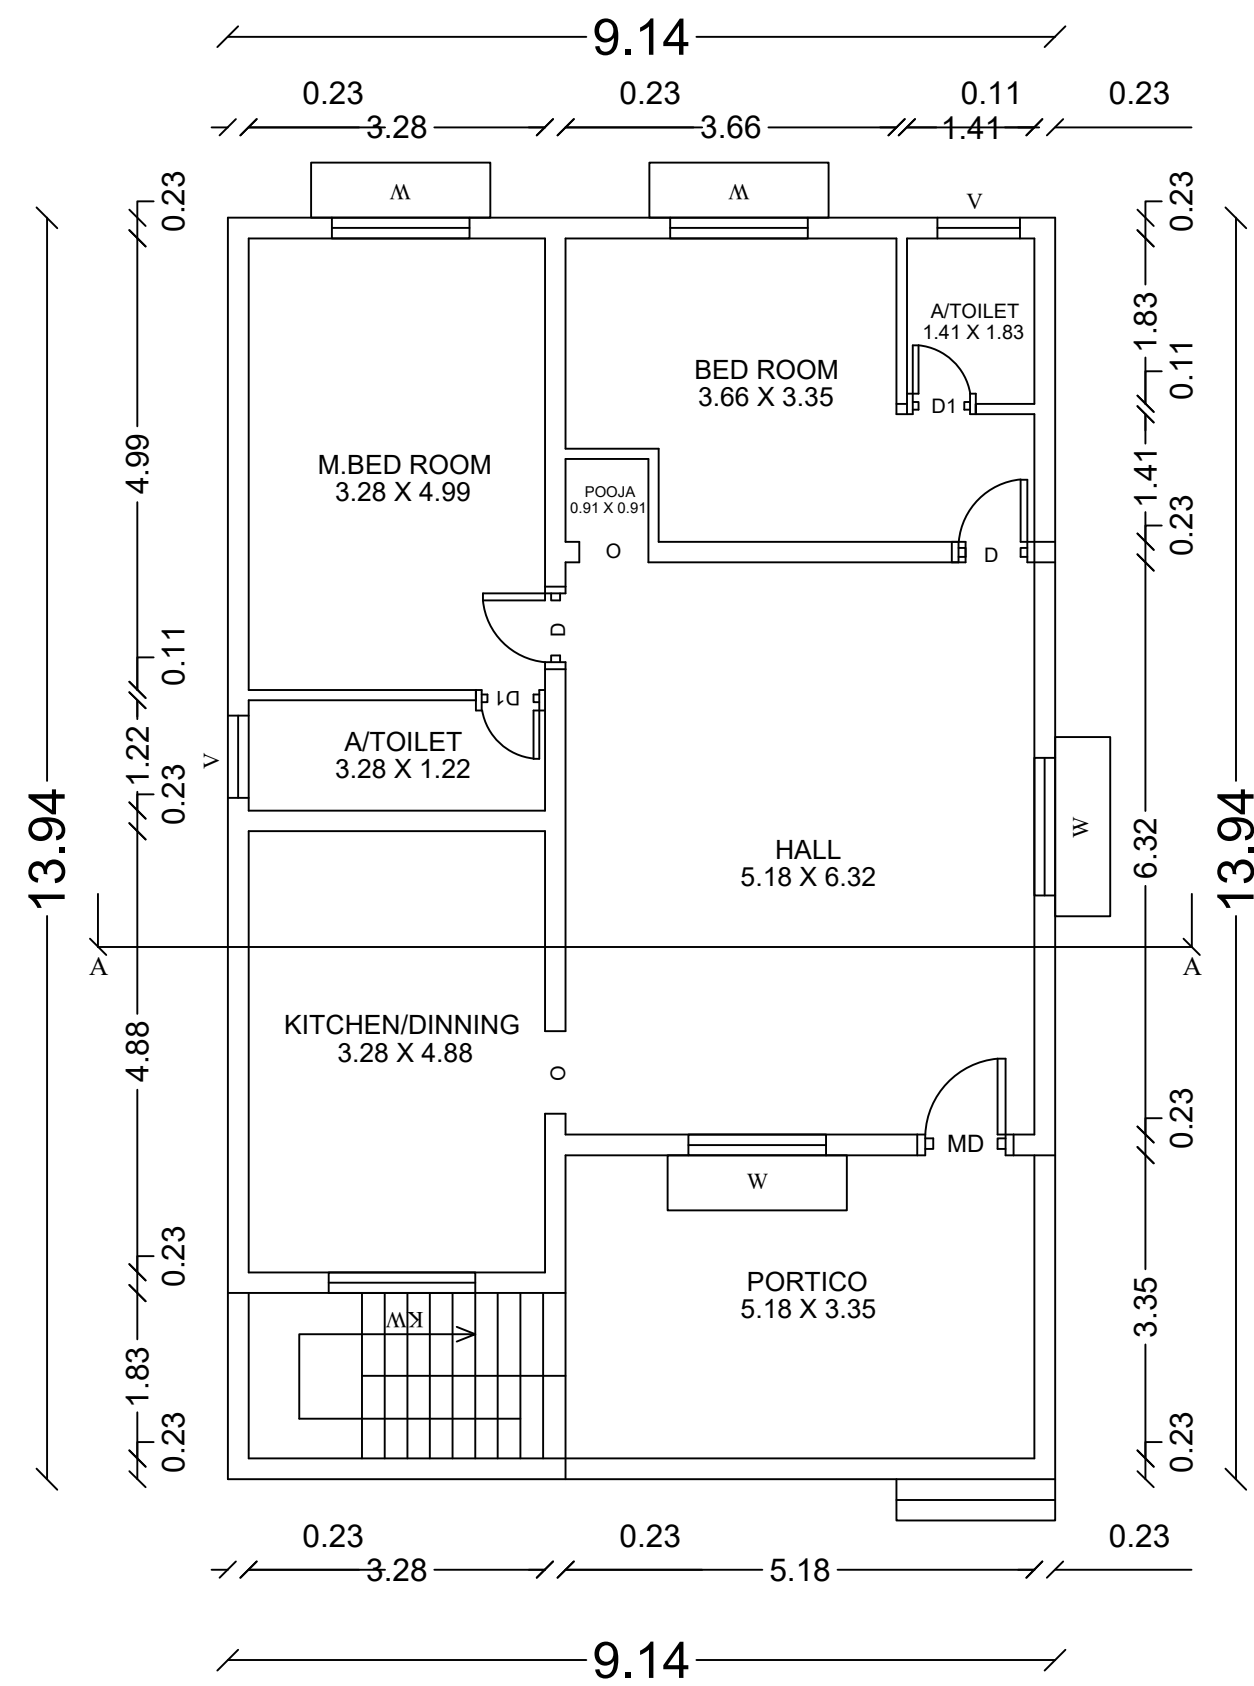


PRO.GROUND FLOOR PLAN

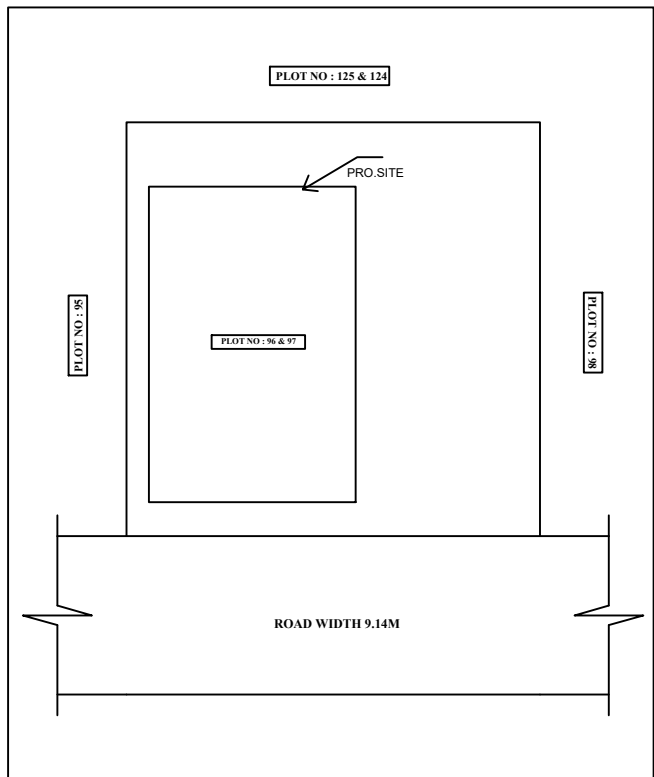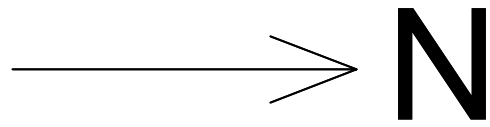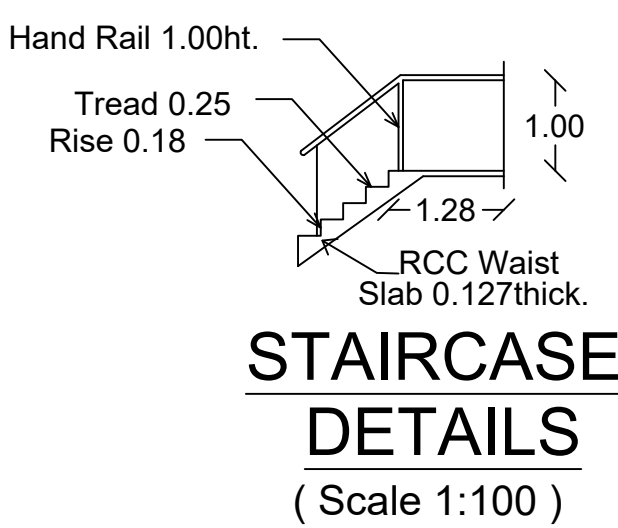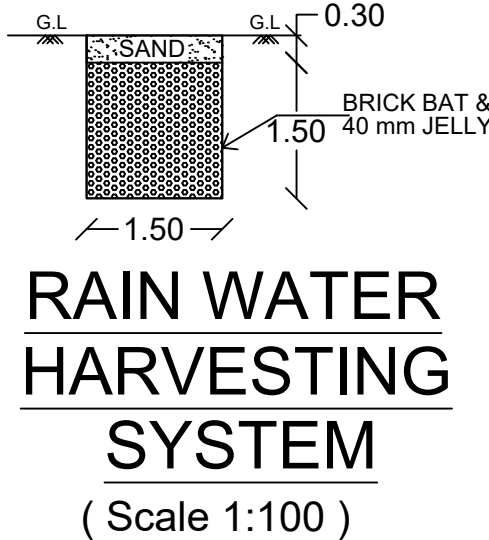


KEY PLAN
(Not to Scale)

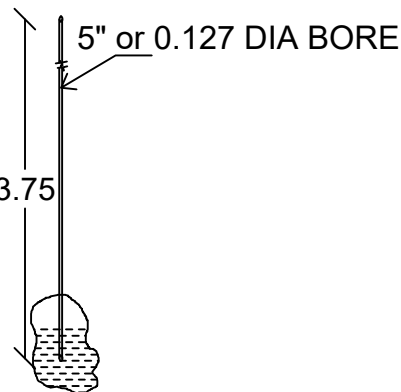


BORE WELL
(Scale : 1m:4m)

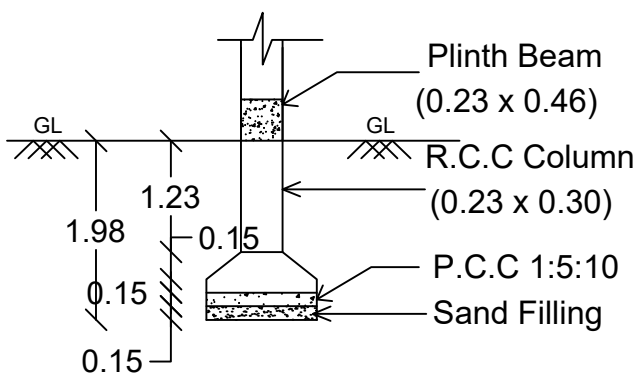

FOUNDATION DETAILS
(Scale 1:100)

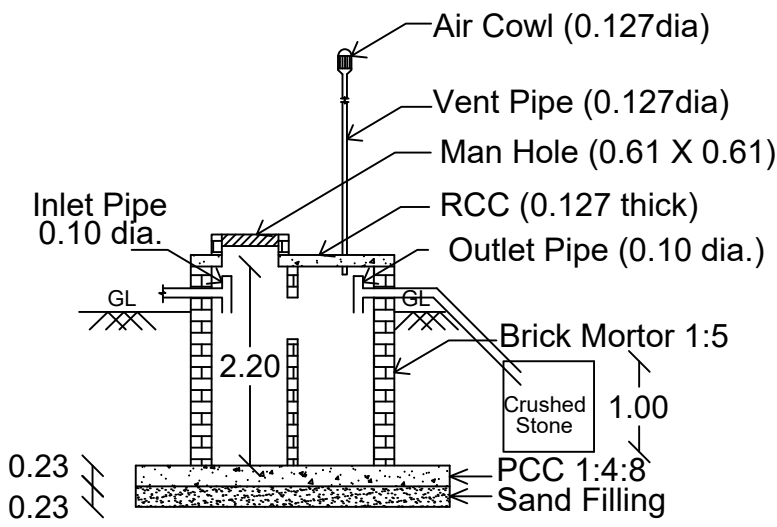


SECTION

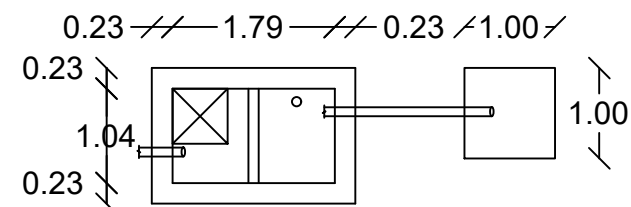

PLAN

SEPTIC TANK
D-TRENCH DETAILS
(Scale 1:100)

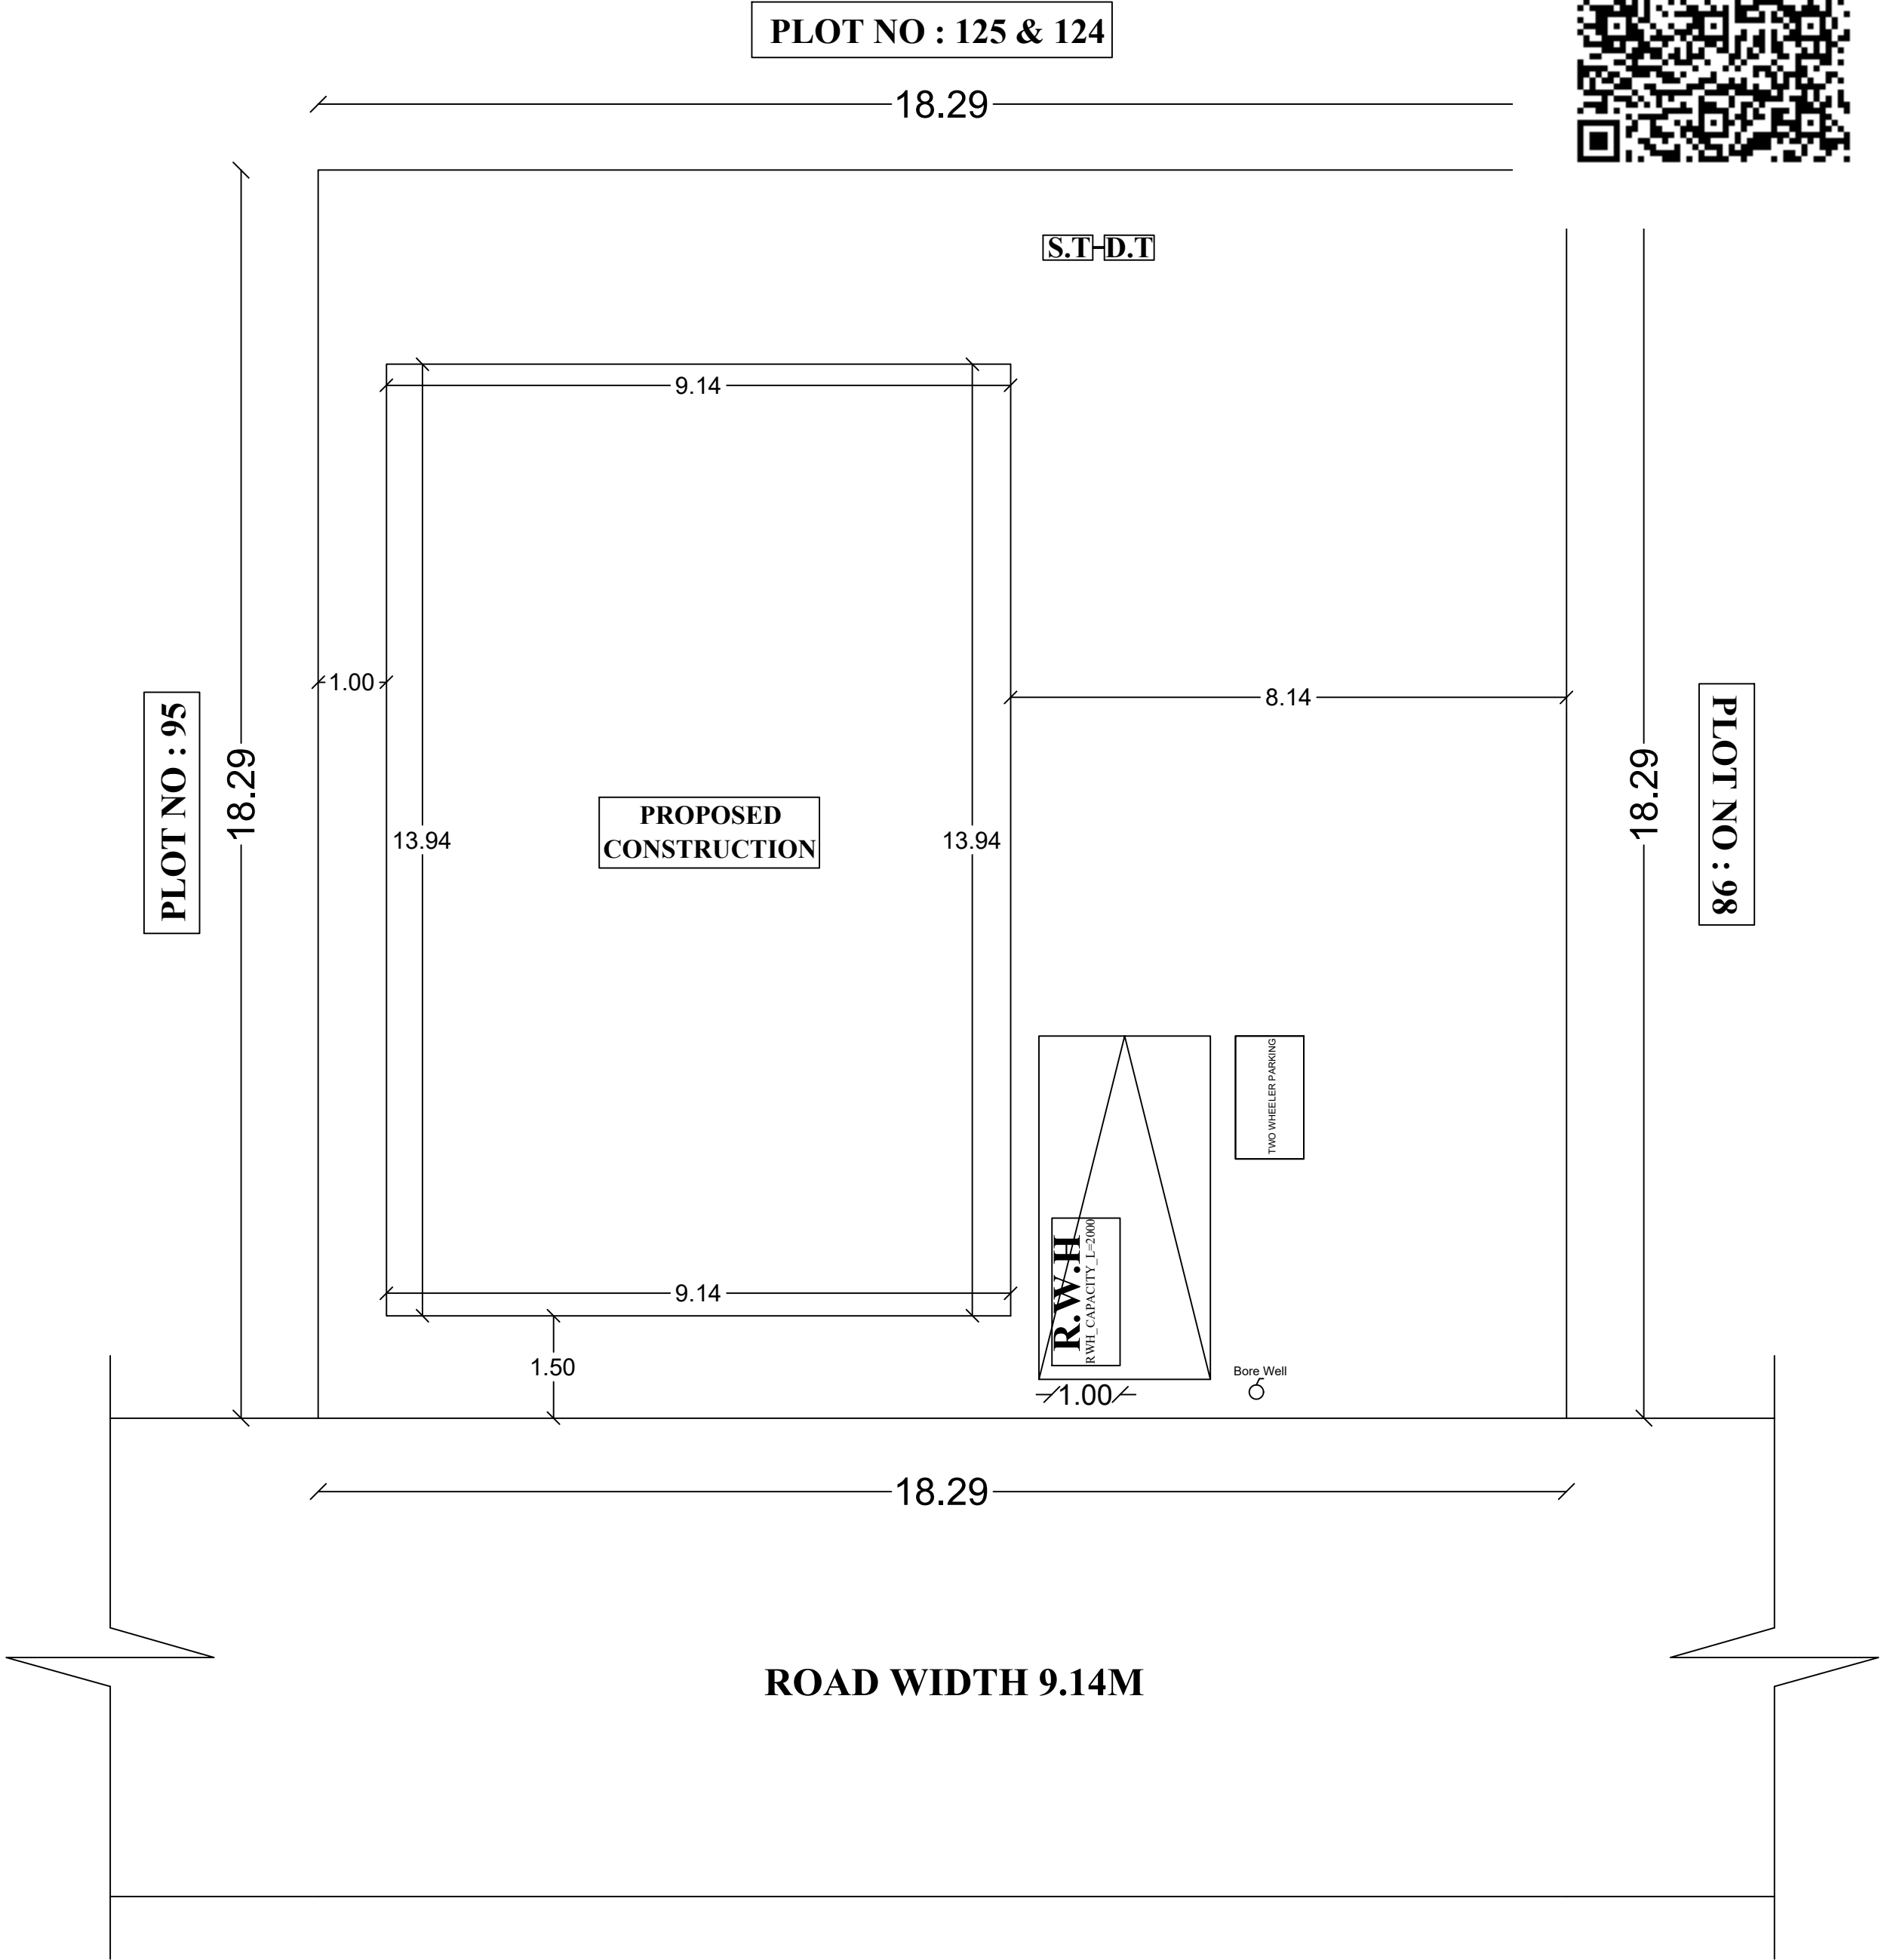

SITE PLAN
(Scale : 1:100)

APPROVAL AUTHORITY

SCHEDULE OF JOINERIES		
REFERENCE	METER	FEET
MD - MAIN DOOR	1.06 X 2.14	3'6" X 7'0"
D - DOOR	0.91 X 2.14	3'0" X 7'0"
D1 - DOOR	0.76 X 2.14	2'6" X 7'0"
OP - OPEN	1.22 X 2.14	4'0" X 7'0"
W - WINDOW	1.52 X 1.22	5'0" X 7'0"
V - VENTILATOR	0.91 X 0.61	3'0" X 2'0"

AREA DETAILS		
DESCRIPTION	SQ.FT	SQ.M
TOTAL PLOT AREA (AS PER DOCUMENT)	3600.00	334.45
GROUND FLOOR AREA	1372.50	127.51
OPEN SPACE	2227.50	206.94

F.S.I AREA - 127.51/334.45= 0.381
PLOT COVERAGE = 127.51/334.45 X 100 =38.12%

COLOUR INDEX		
PLOT BOUNDARY SHOWN :		
PROPOSED BUILDING SHOWN :		
ROAD SHOWN :		

NOTE		
01 ALL MEASUREMENT ARE SHOWN IN METER		
02 KITCHEN WASTE WATER TO BE CONNECTED TO GARDEN PURPOSE		

OWNER

ENGINEER

Er.K.VIMALNATH, B.E.,
Licensed Surveyor No.:086/15/20200223
Trichy City Corporation
Cell : 99942 21060, 70101 61445