

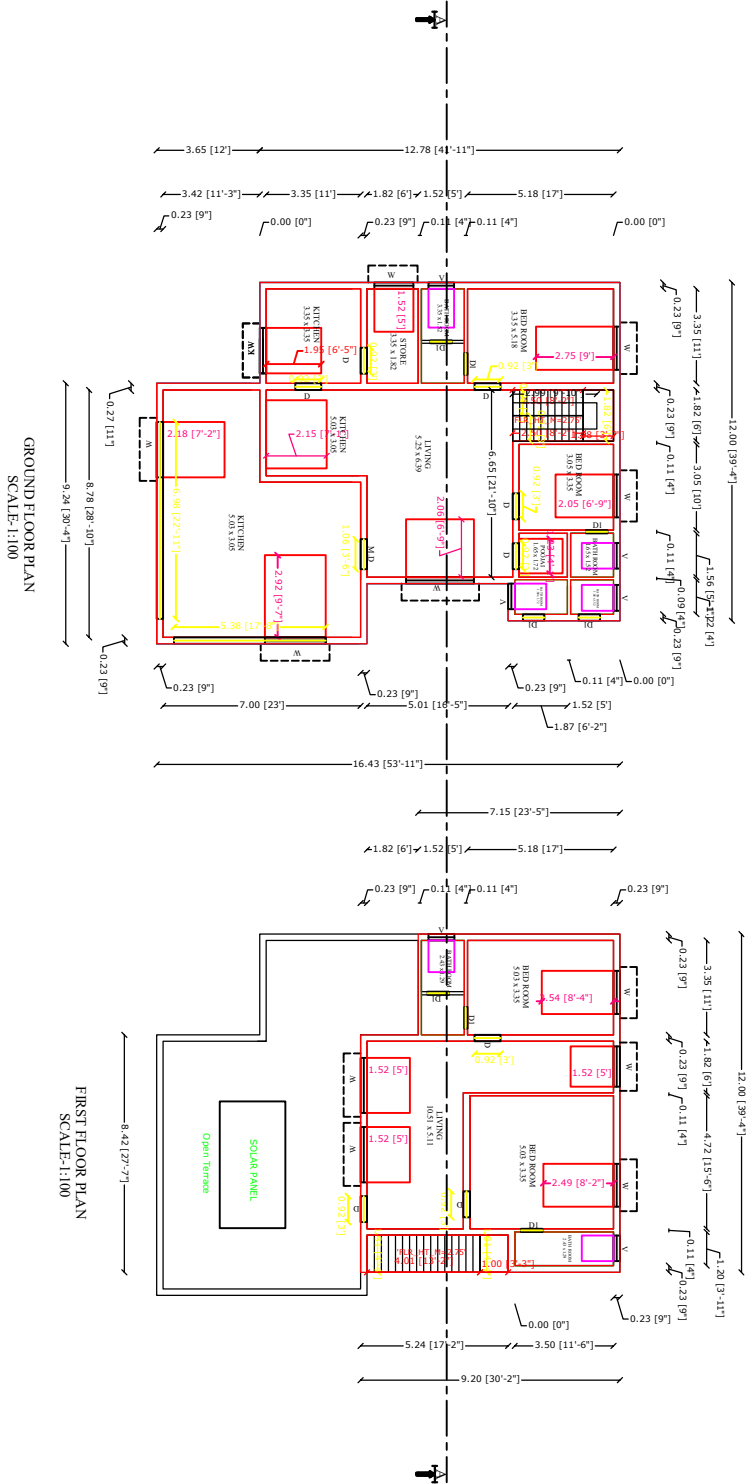


PLAN SHOWING THE PROPOSED CONSTRUCTION OF RCC TERRACED ROOF GROUND FLOOR & FIRST FLOOR RESIDENTIAL BUILDING IN SURVEY NO : 50/5F2 , PATT A NO : 3299 AT , THUTTAMPATTI , DESAVILAKKU(NORTH) RURAL PANCHAYAT AND VILLAGE , THARAMANGALAM PANCHAYAT UNION, OMALUR TALUK,SALEM DISTRICT


NAME OF THE APPLICANT : Mrs.T.SRINIVASAN S/O Mr. THANDAKAVUNDAR

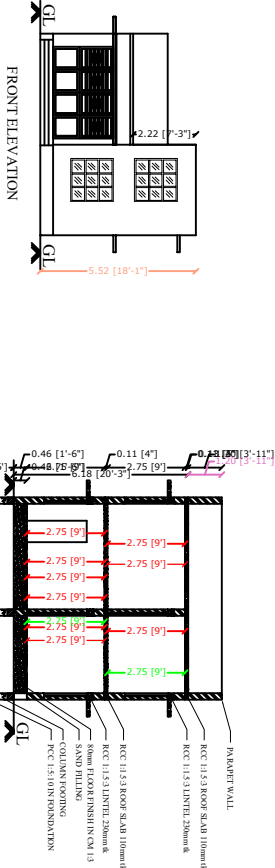


SOLAR WATER HEATER:-

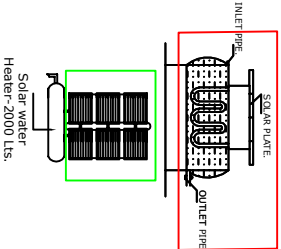


SEPTIC TANK:-

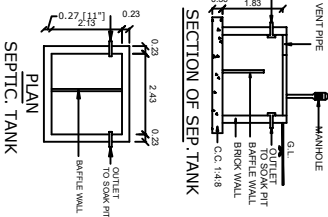


RAIN WATER HARVESTING:-

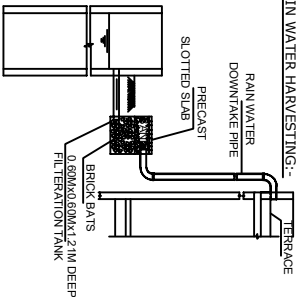



COLUMN FOUNDATION DETAILS:-

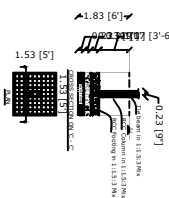

STAIRCASE DETAILS:-

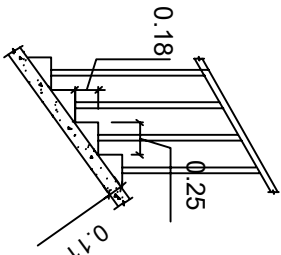

SITE PLAN:-
(SCALE 1:100)

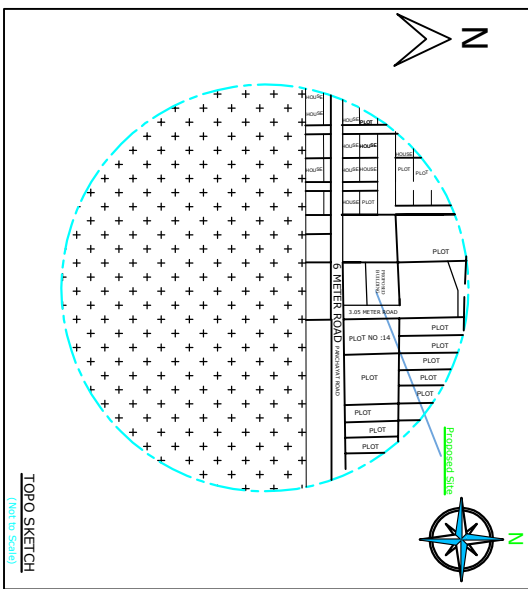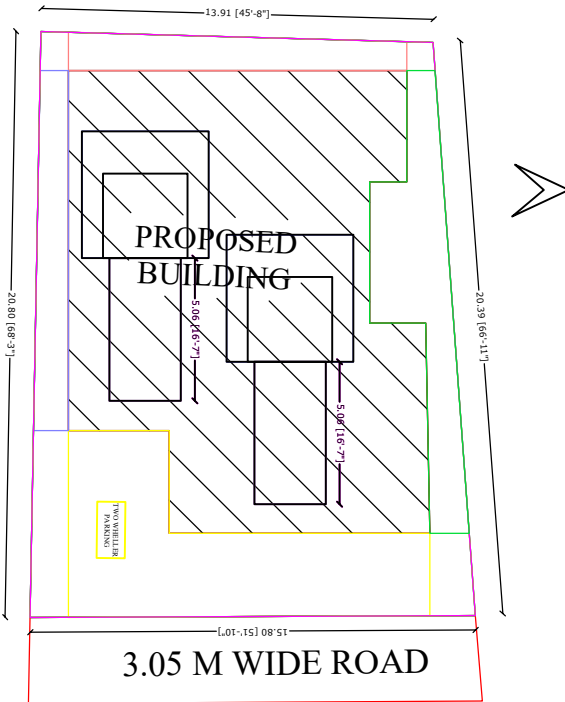

PLAN INFO
WATER BODIES BEYOND 15M=NO
RESERVE FOREST WOODED LAND BEYOND 150M=NO
BUDG LENGTH MORETHAN 10M=NO
RURAL PLACE BEYOND 90M=NO
IS SWIMMING POOL EXISTS=NO
CRZ=NO
SECURITY_ZONE=NO
SINGLE_FAMILY_BLDG=YES
LAND_USE_ZONE=RESIDENTIAL
FIRE PROTECTION AND FIRE SAFETY REQUIREMENTS=NO
OSR_APPLICABLE=NO
PREMIUM_FSL_REQUIRED=NO
IS_APPROVED_LAYOUT=YES
AREA_TYPE=OTHERS
IF_HERITAGE_TOWN_LESS THAN 1KM_RADIUS=NO
PLOT_AREA_M2=304.2
AS_AT_SITE=305.29
FMB_OR_PLR=304.2
AS_PER_DOCUMENT=304.2
ROAD_WIDTH=3.05
ROAD_LENGTH=100
AVG_PLOT_DEPTH=13.8
PATT_A_NO=3299
SURVEY_NO=50/5F2
VILLAGE=DESAVILAKKU(NORTH)
TALUK=OMALUR TALUK
DISTRICT=SALEM DISTRICT

AREA STATEMENT

DESCRIPTION	SQ.FT	SQ.M
PLOT AREA (as per Document)	3274.38	304.2
PLOT AREA (as per FMB)	3274.38	304.2
SUPER IMPOSED PLOT AREA	3274.38	304.2
DESCRIPTION	F.S.I AREA	NON F.S.I AREA
PROPOSED BUILDING PLINTH AREA (in SQ.FT)	1730.83	160.8
GROUND FLOOR AREA	1109.75	103.1
FIRST FLOOR AREA	2840.59	263.9
TOTAL AREA	1543.59	143.4
OPEN SPACE		

SCHEDULE OF JOINERIES

TYPE	DESCRIPTION	SIZE
MD	MAIN DOOR	1.06 x 2.13
D	DOOR	0.90 x 2.13
D1	DOOR	0.76 x 2.13
W	WINDOW	1.52 x 1.52
W1	WINDOW	1.22 x 1.52
V	VENTILATOR	0.76 x 0.91
A.O	ARCH OPEN	0.84 x 2.13
SG	MAIN GATE	3.00 x 1.52

PLOT COVERAGE	= 263.9
F.S.I	= 263.9
	= 0.8675

COLOUR CODE:

SITE BOUNDARY SHOWN IN	-
PROPOSED BUILDING SHOWN IN	-
ROAD BOUNDARY SHOWN IN	-

NOTE: ALL DIMENSIONS ARE IN METER

SIGNATURE



THARAMANGALAM-638 802.
Cell: 96009 17843