
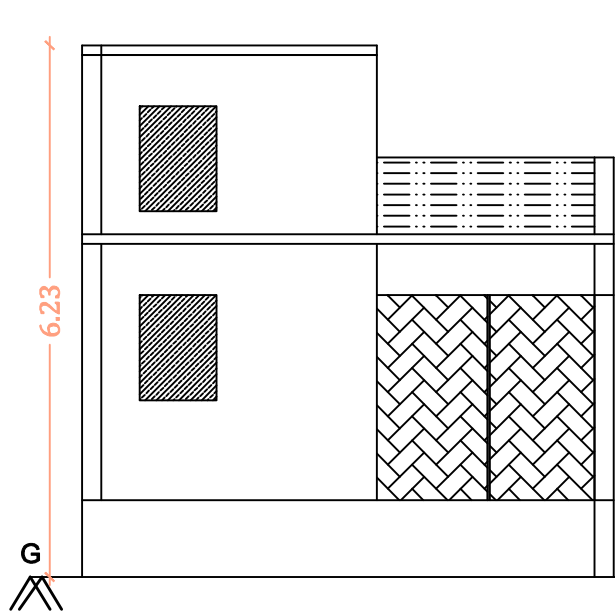


PLAN SHOWING THE PROPOSED CONSTRUCTION OF R.C.C TERRACED ROOF BUILDING IN GROUND & FIRST FLOOR AT PATTa No-1652, S.No-225/6A4B, PLOT No-90, NISHA ENGINEERS AVENUE, SELLAPILLAIKUTTAI VILLAGE, NALLAGOUNDAMPATTY PANCHAYAT, OMALUR TK, SALEM DT.


NAME OF THE APPLICANT :-
Mr.F.AQIB THANVEER s/o Mr.FAZAL AHAMED.

SITE PLAN
SCALE 1:100


PLOT NO :- 84,85

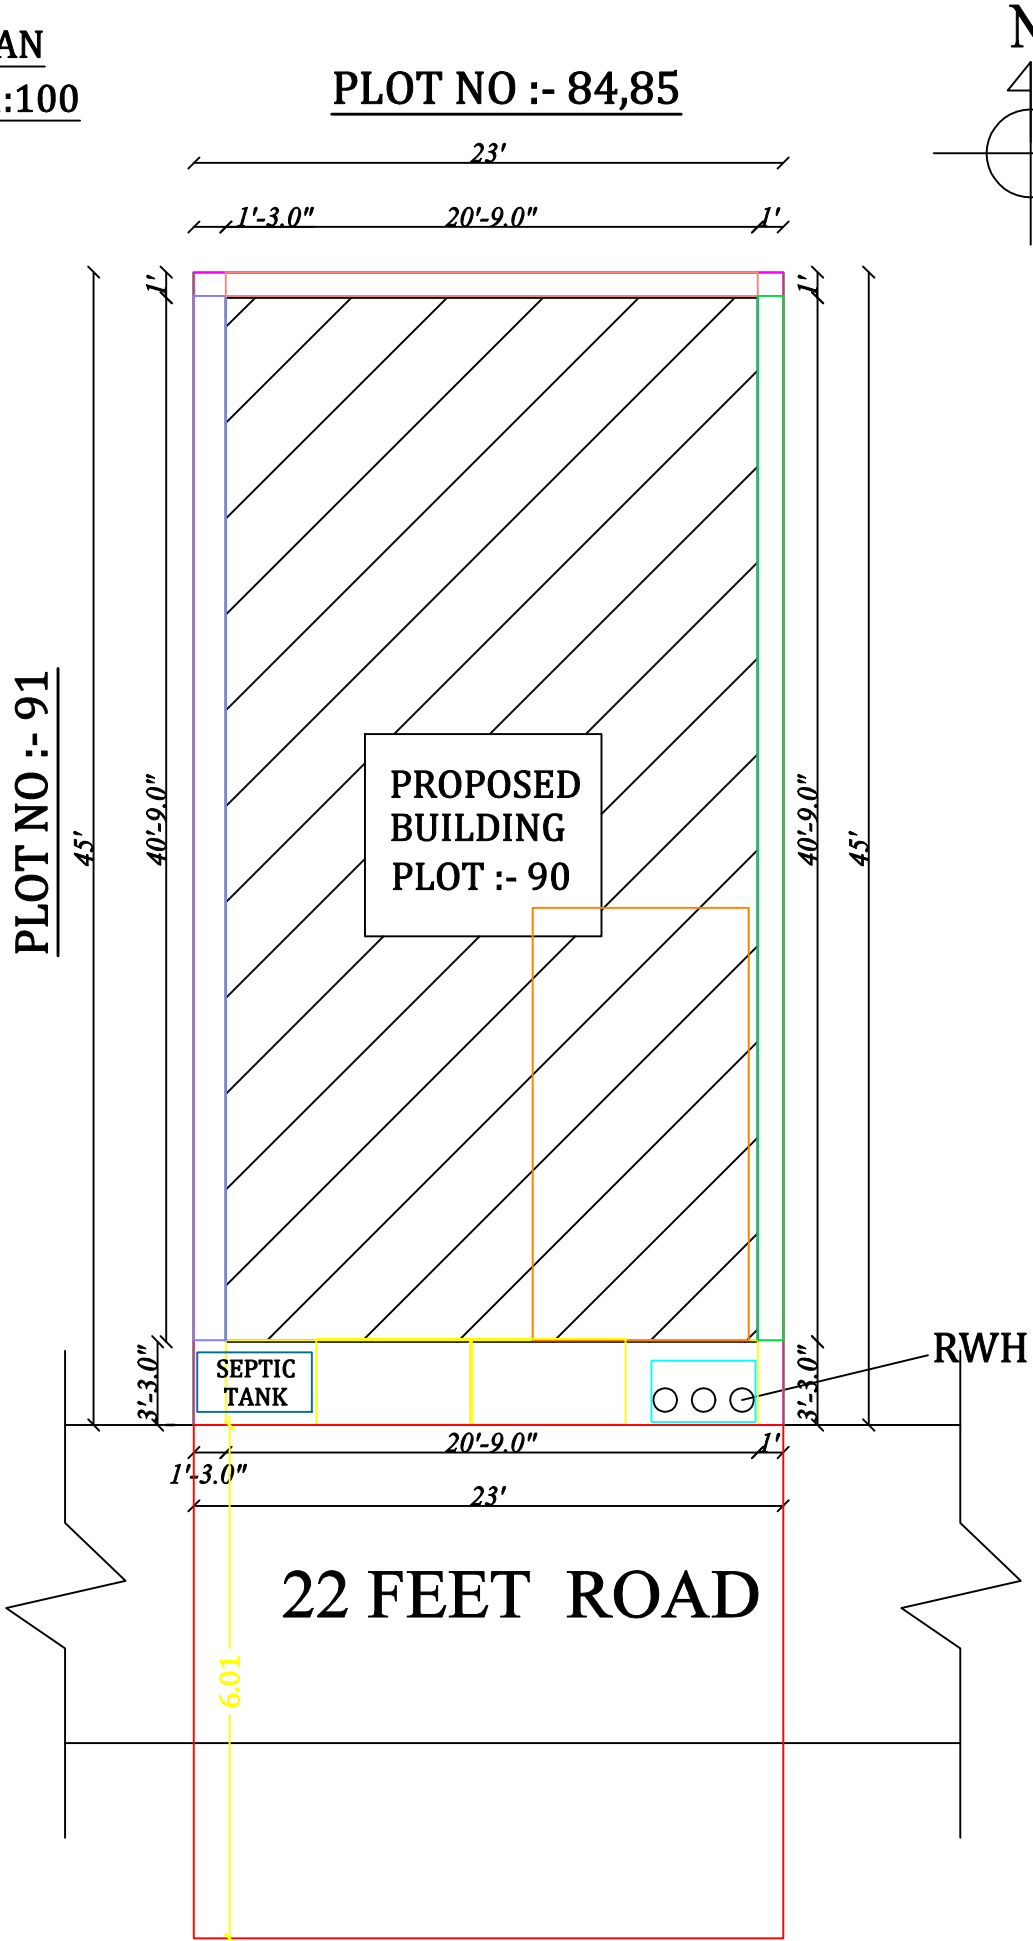


FRONT ELEVATION

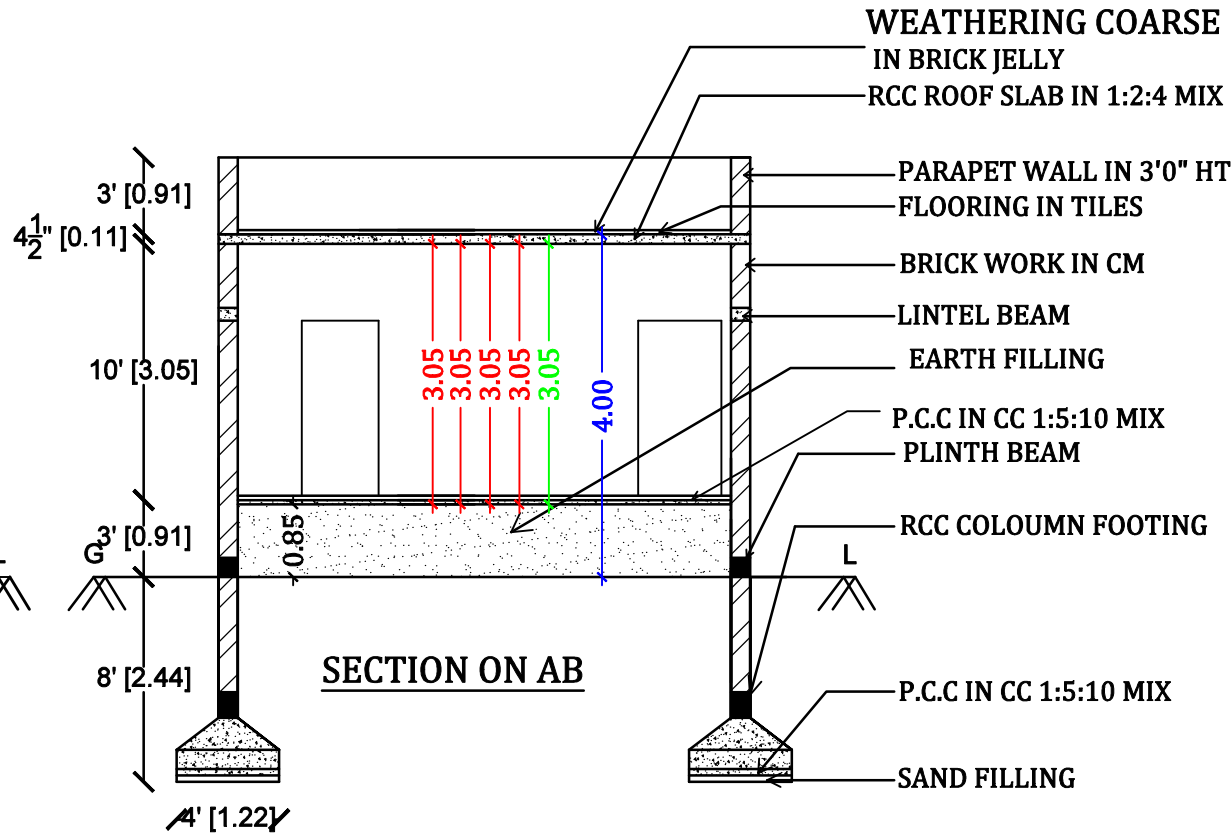



SECTION ON AB

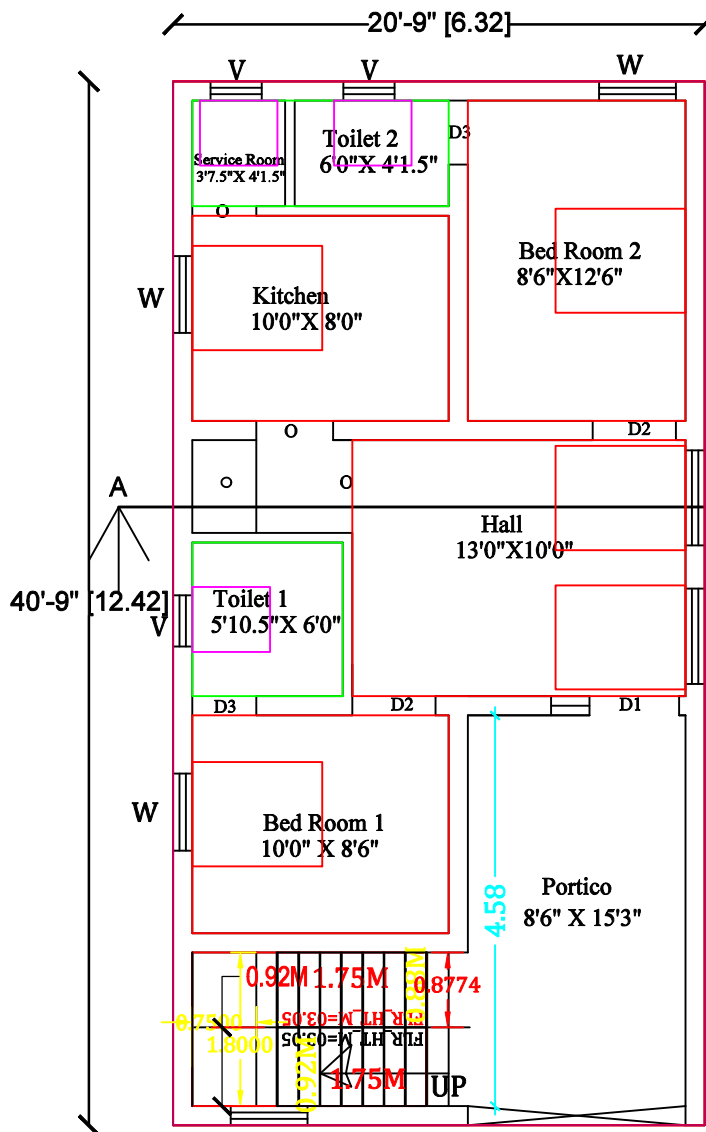

GROUND FLOOR PLAN

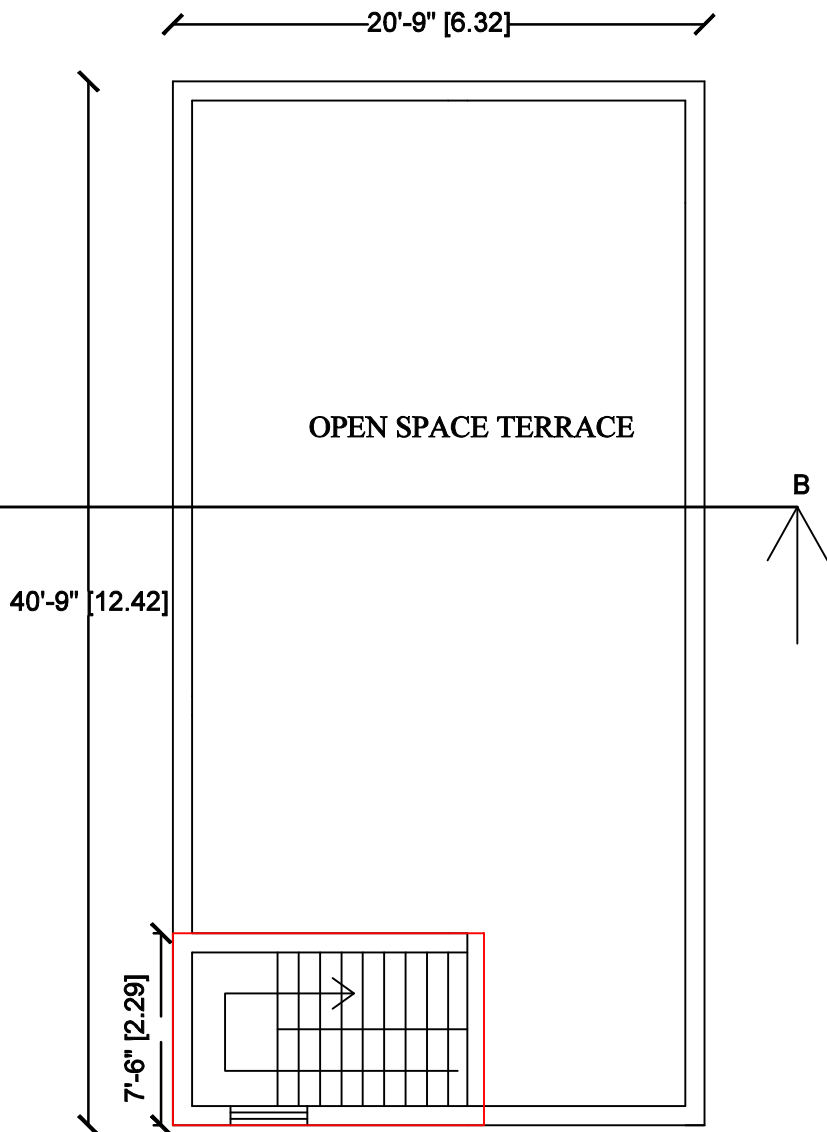

FIRST FLOOR PLAN

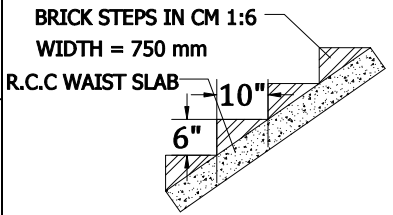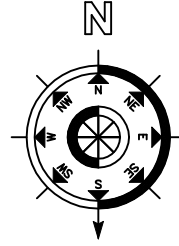

STAIRCASE DETAILS

(NOT TO SCALE)	
STAIRCASE DETAILS	
TREAD	250mm
RISER	150mm
WIDTH	750mm

SCALE - 1:100
ALL DIMENSIONS ARE IN
FEET & METER

AREA DETAILS :-

AREA OF THE SITE :-	96.19 S.M	1035.00 S.FT
RESIDENTIAL BUILDING AREA :-		
GROUND FLOOR AREA	76.10 S.M	819.00 S.FT
FIRST FLOOR AREA	8.02 S.M	86.25 S.FT
TOTAL FLOOR AREA	84.22 S.M	905.25 S.FT
VACANT LAND AREA	20.09 S.M	216.00 S.FT

APPLICANT :

J. Aqib Thanveer

ENGINEER :

T. Sudan
Er. T. SUDAN, B.E., Civil.,
SUDAN ASSOCIATES
REGISTERED ENGINEER,
CONSULTING & CONTRACTOR,
PLANNING & APPROVAL
LICENSED BUILDING SURVEYOR,
L.B.S. No: 77/2020-2024
Cell: 78118 76885

JOINERY DETAILS :-

DESCRIPTION	SIZE IN M
DOOR - D1	1.00 X 2.13
DOOR - D2	0.91 X 2.13
DOOR - D3	0.76 X 2.13
WINDOW - W	1.22 x 1.52
OPEN - O	0.91 x 2.13
VENTILATOR - V	1.22 x 1.00