



PLAN SHOWING THE PROPOSED CONSTRUCTION OF R.C.C TERRACED ROOF RESIDENTIAL BUILDING IN GROUND , FIRST AND SECOND FLOOR, AT PLOT NO:81 , NEW SUB DIV. S.NO - 41/52, TELEPHONE COLONY, KONDAPPANAICKENPATTI VILLAGE AND PANCHAYAT, S ALEM TALUK AND DISTRICT.

APPLICANT : Mrs. KANIMOZHI S W/O Mr. SIVAKUMAR


LAYOUT APPROVAL NO: ௧௮௮/௫௪௧௧ எண்.74/86.

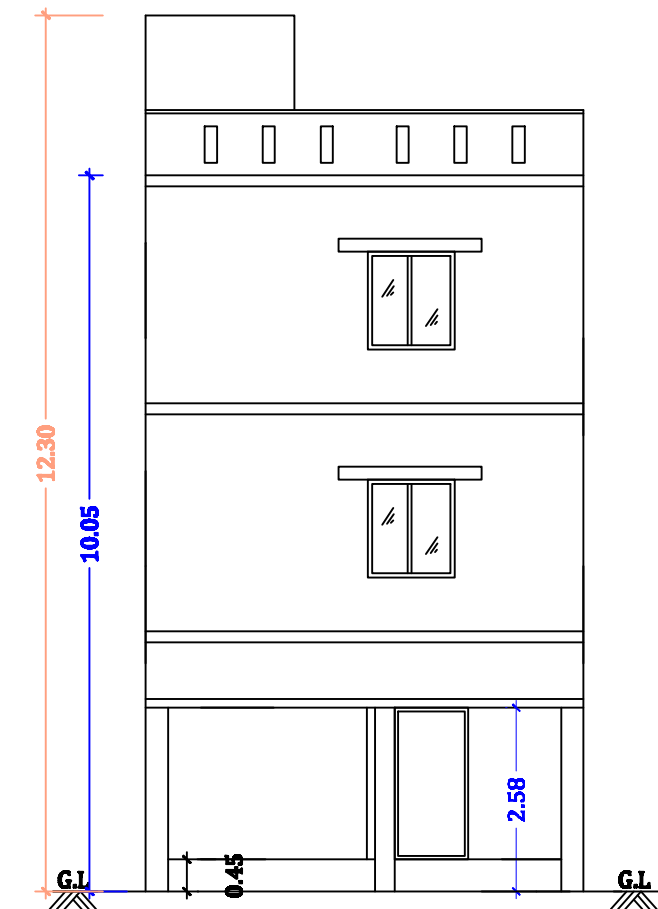


ELEVATION

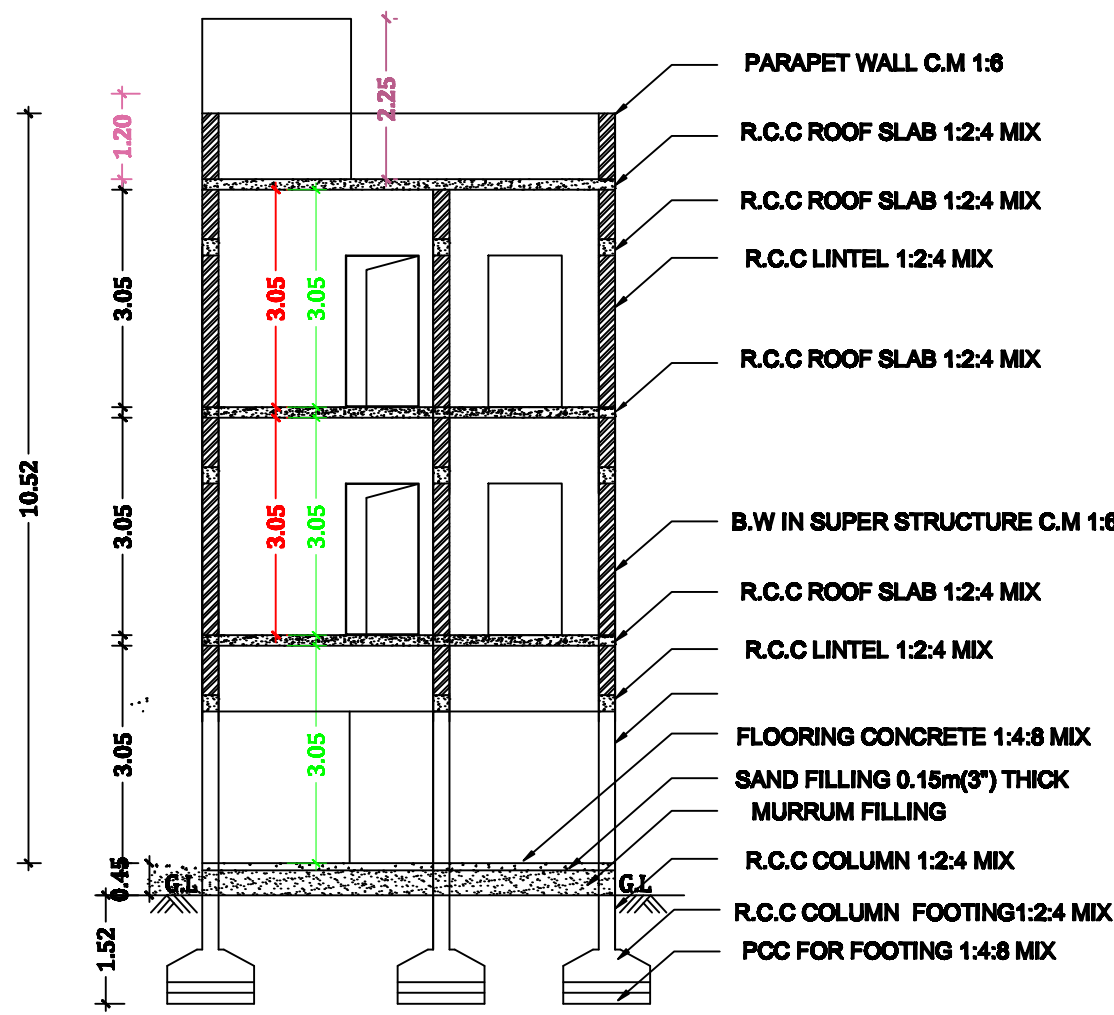


SECTION ON A-A'

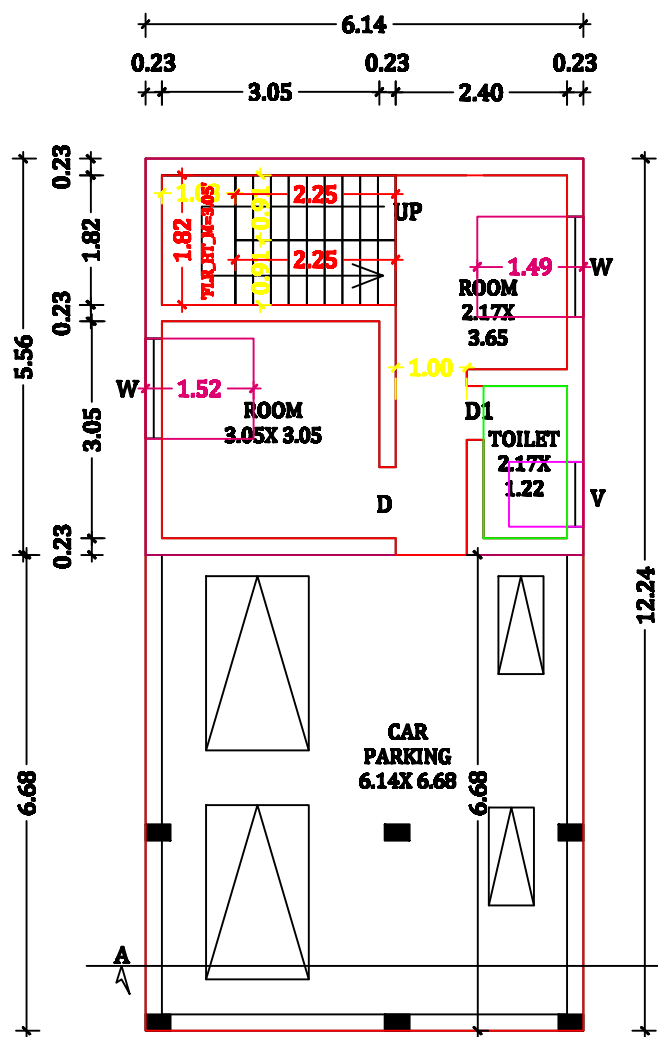



GROUND FLOOR PLAN

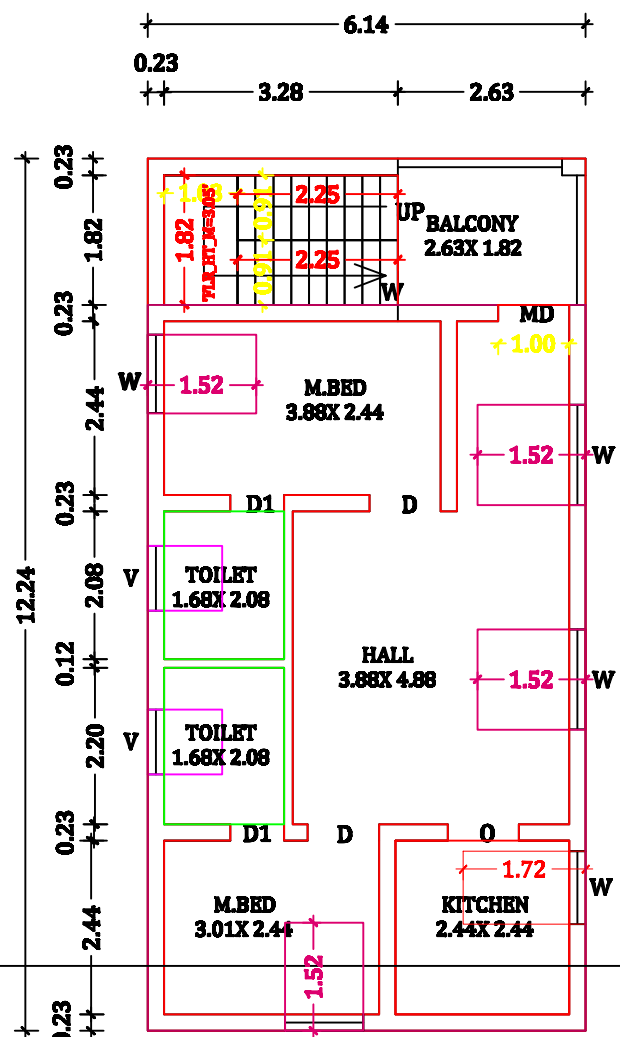


FIRST FLOOR PLAN

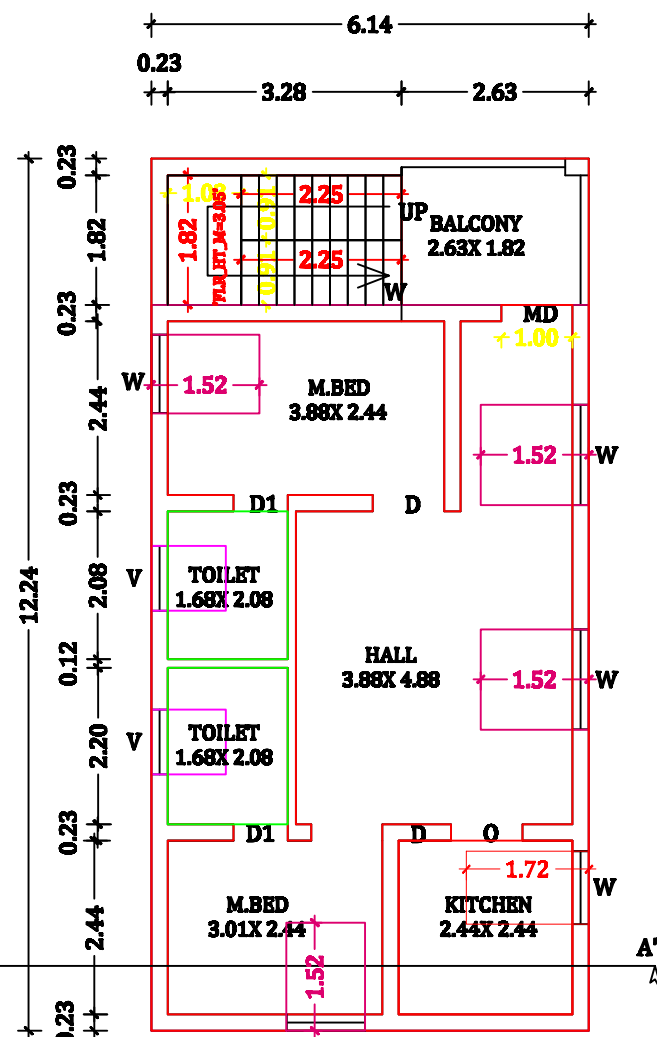

SECOND FLOOR PLAN

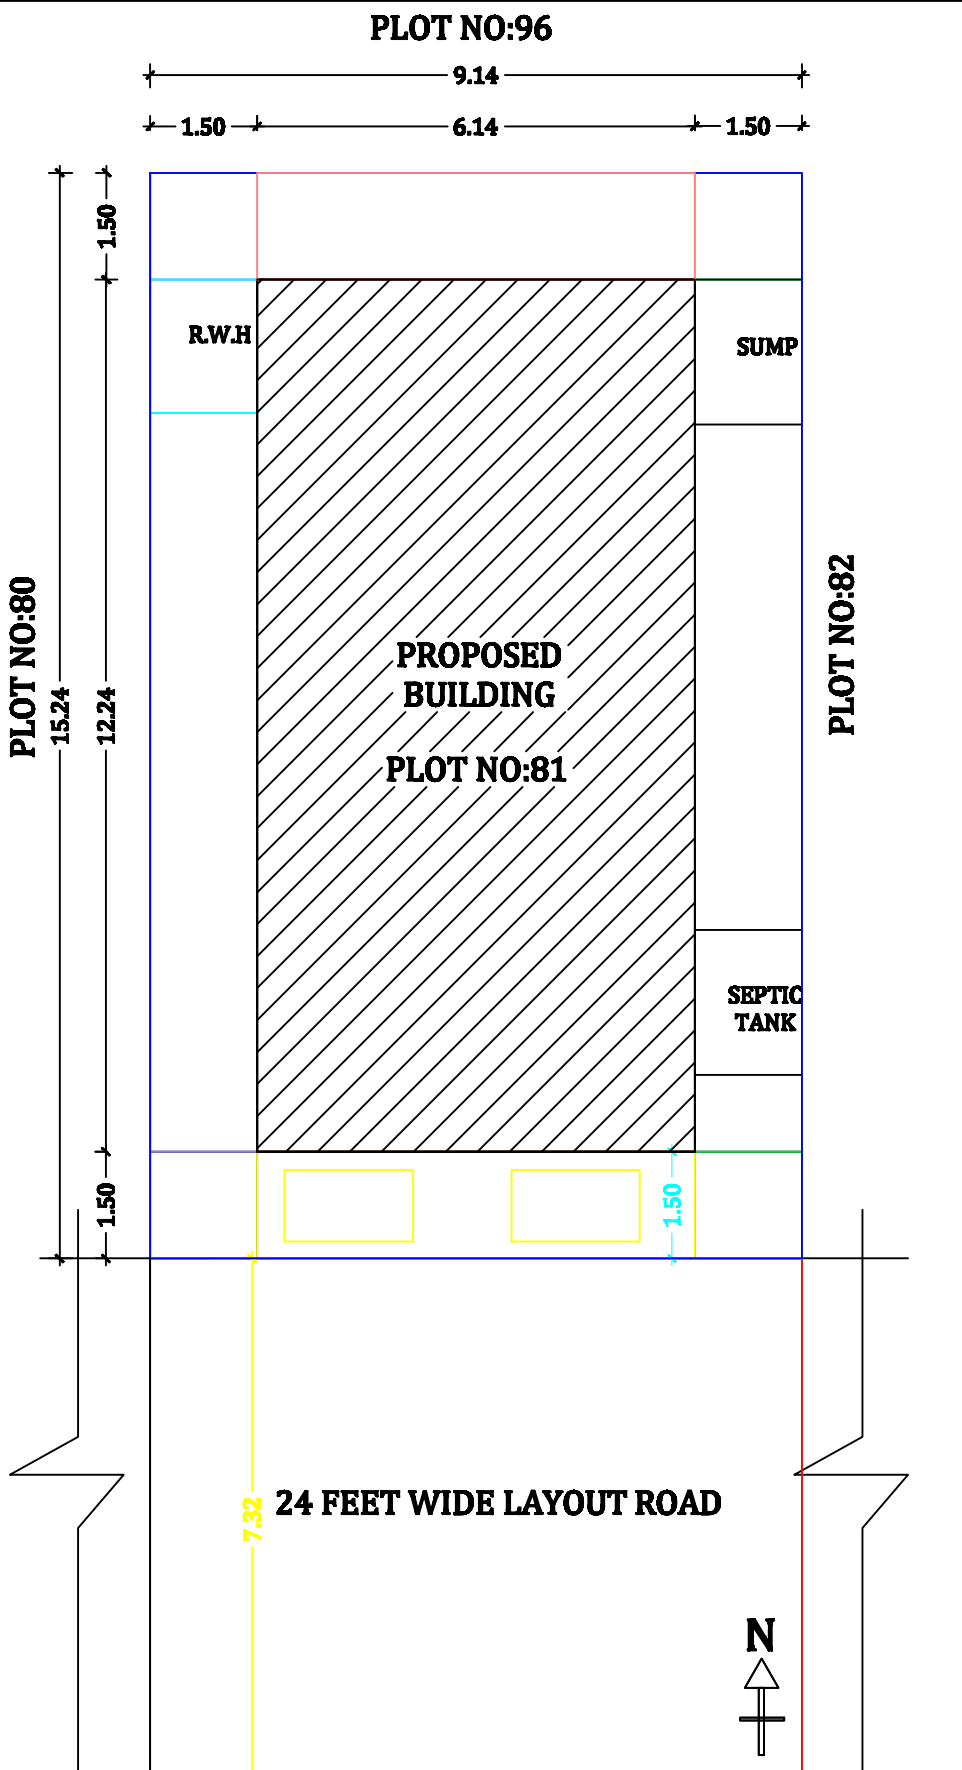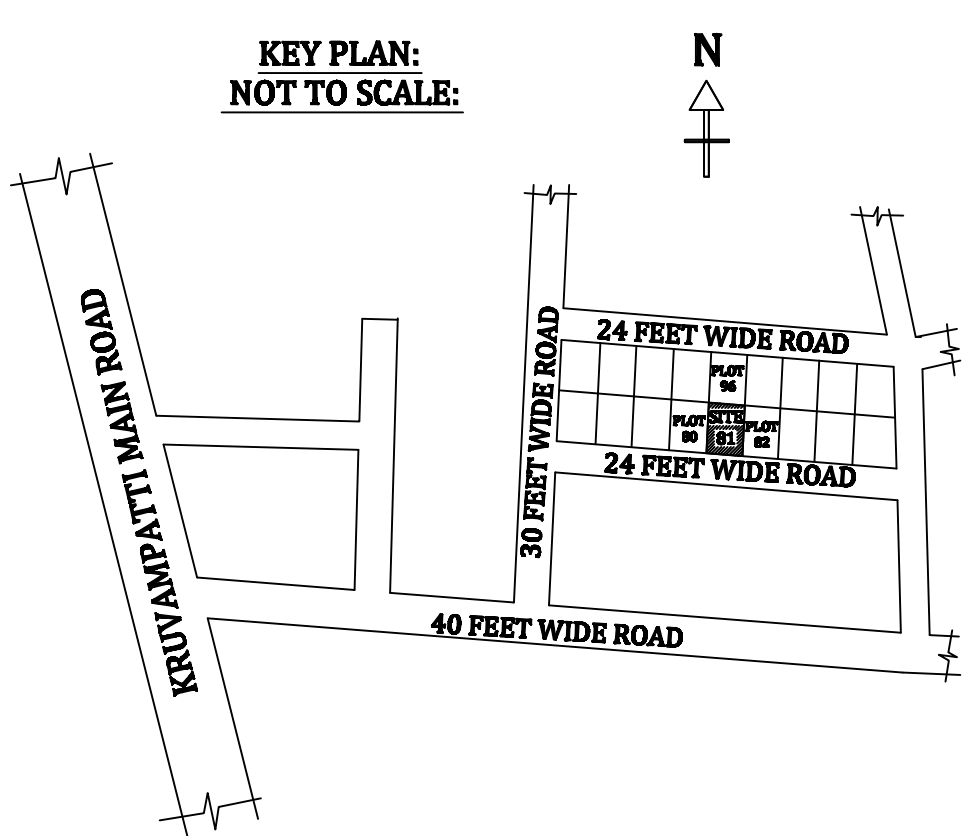

SITE PLAN:
SCALE 1:100

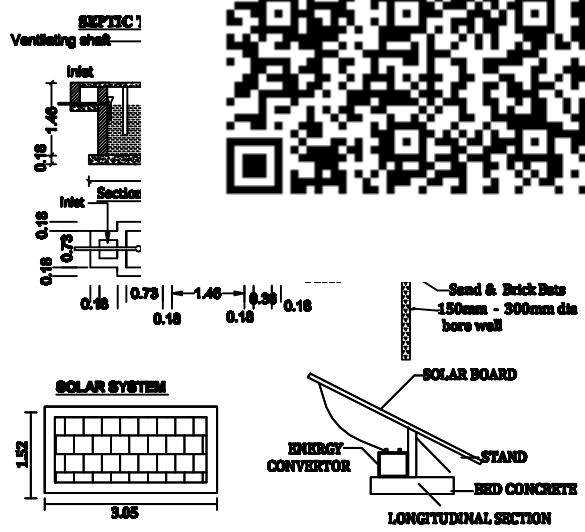

JOINERY DETAILS:

DOOR	3'3" X 7'0"	1.00 X 2.13
DOOR 1	2'6" X 7'0"	0.76 X 2.13
OPEN	3'3" X 7'0"	1.00 X 2.13
WINDOW	6'0" X 5'0"	1.83 X 1.52
WINDOW 1	4'0" X 4'6"	1.22 X 1.37
VENTILLATOR	3'0" X 2'6"	0.91 X 0.76

AREA DETAILS:

	SQ.FT	SQ.MT
AREA OF THE SITE	1500.00	139.35
AREA OF GROUND FLOOR	809.45	75.20
AREA OF FIRST FLOOR	809.45	75.20
AREA OF SECOND FLOOR	809.45	75.20
AREA OF OPEN SPACE	609.55	64.15

F.S.I. AREA: 1.62

PLOT COVERAGE: 53.96%

BOUNDARY SHOWN IN - ☐

PROPOSED SHOWN IN - ☐

ROAD SHOWN IN - ☐

SCALE ALL DIMENSIONS ARE IN METER SCALE 1:100

APPLICANT:

[Signature]

ENGINEER :

[Signature]

Er. V. KAVIYARASAN, BE, A.M.I.E.,
KL-ASSOCIATION
Chartered Engineer No:AM3058452
Registered Engineer SCMC-No:358/2023
General Valuer, Nearby Chennai Silks,
Junction Main Road, Salem - 636 004.
Ph:97880 33366-90037 52405.

OFFICE USE :