
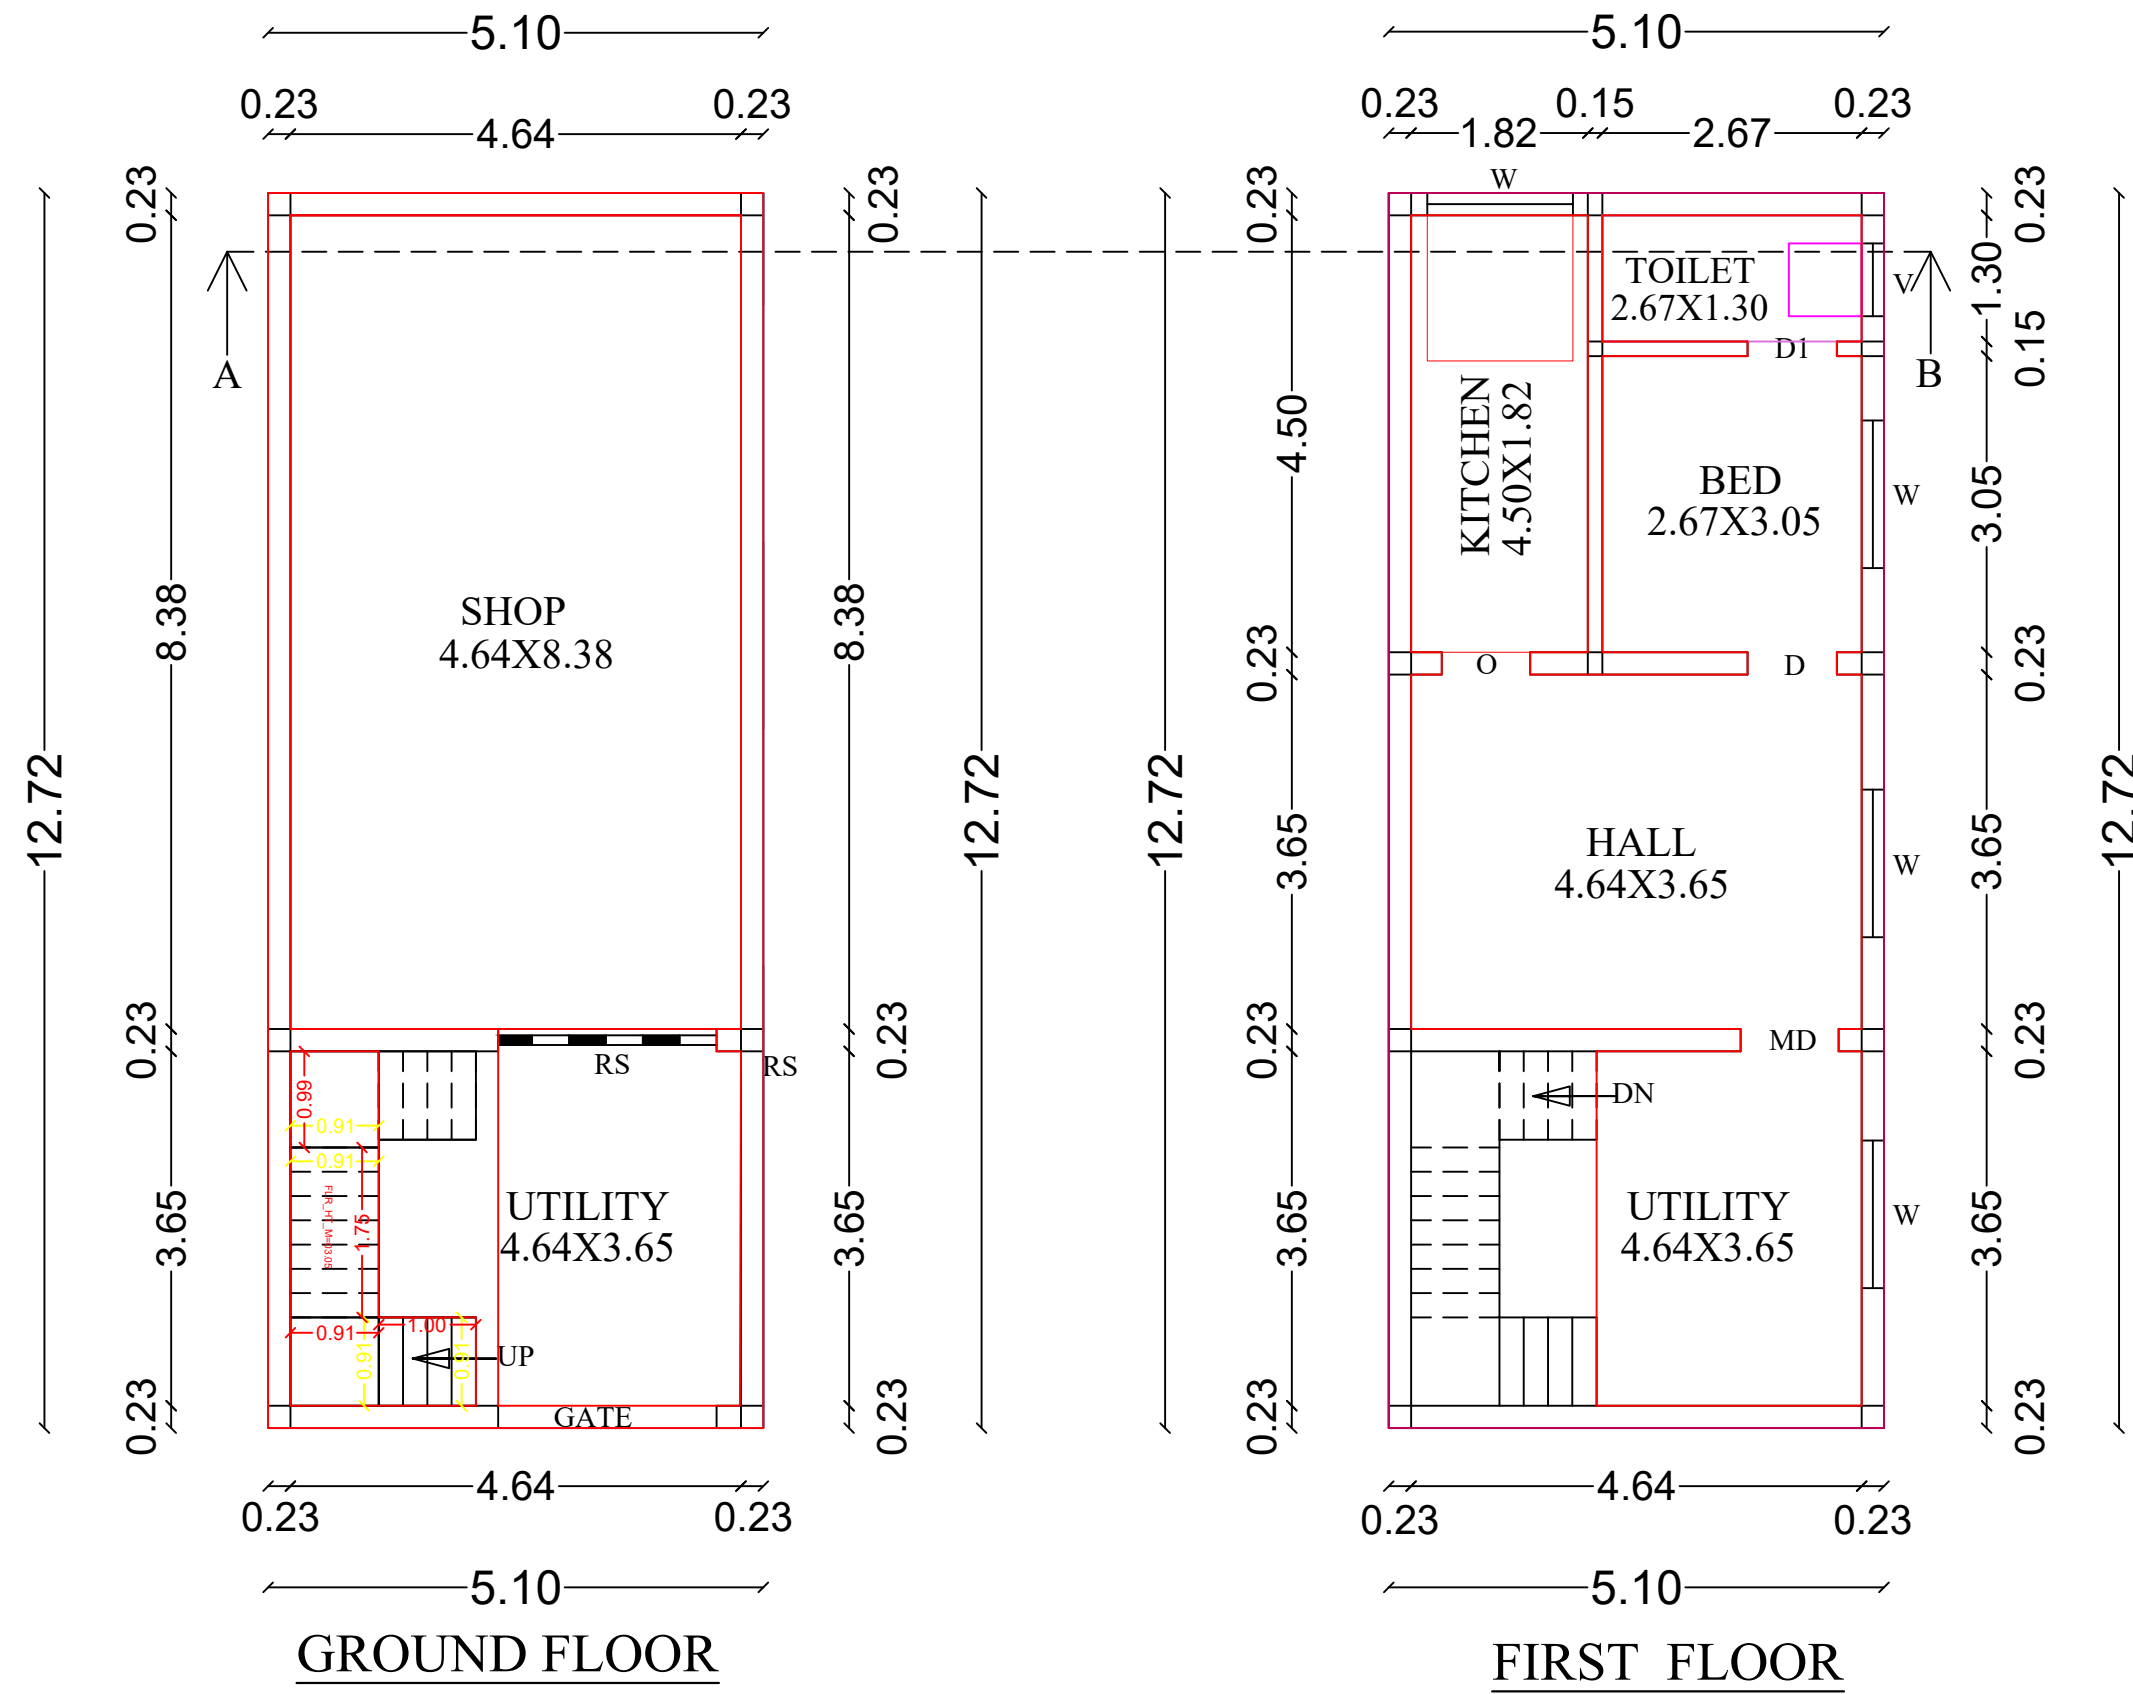


PLAN SHOWING THE PROPOSED CONSTRUCTION OF RCC ROOF COMMERCIAL BUILDING IN GROUND FLOOR AND RESIDENTIAL BUILDING IN FIRST FLOOR AT OLD S.F.NO:179/6, SUB DIVISION S.F.NO:179/6A, NEW S.F.NO:179/5B, PATTA NO:2857, PLOT NO:12, SRI MAGALAKSHMI NAGAR, KALLANATHAM VILLAGE, ATTUR TALUK, SALEM DISTRICT.

NAME OF APPLICANT :Mr.R.CHINRAJ, S/O RAMASAMY.

SCALE : 1:100

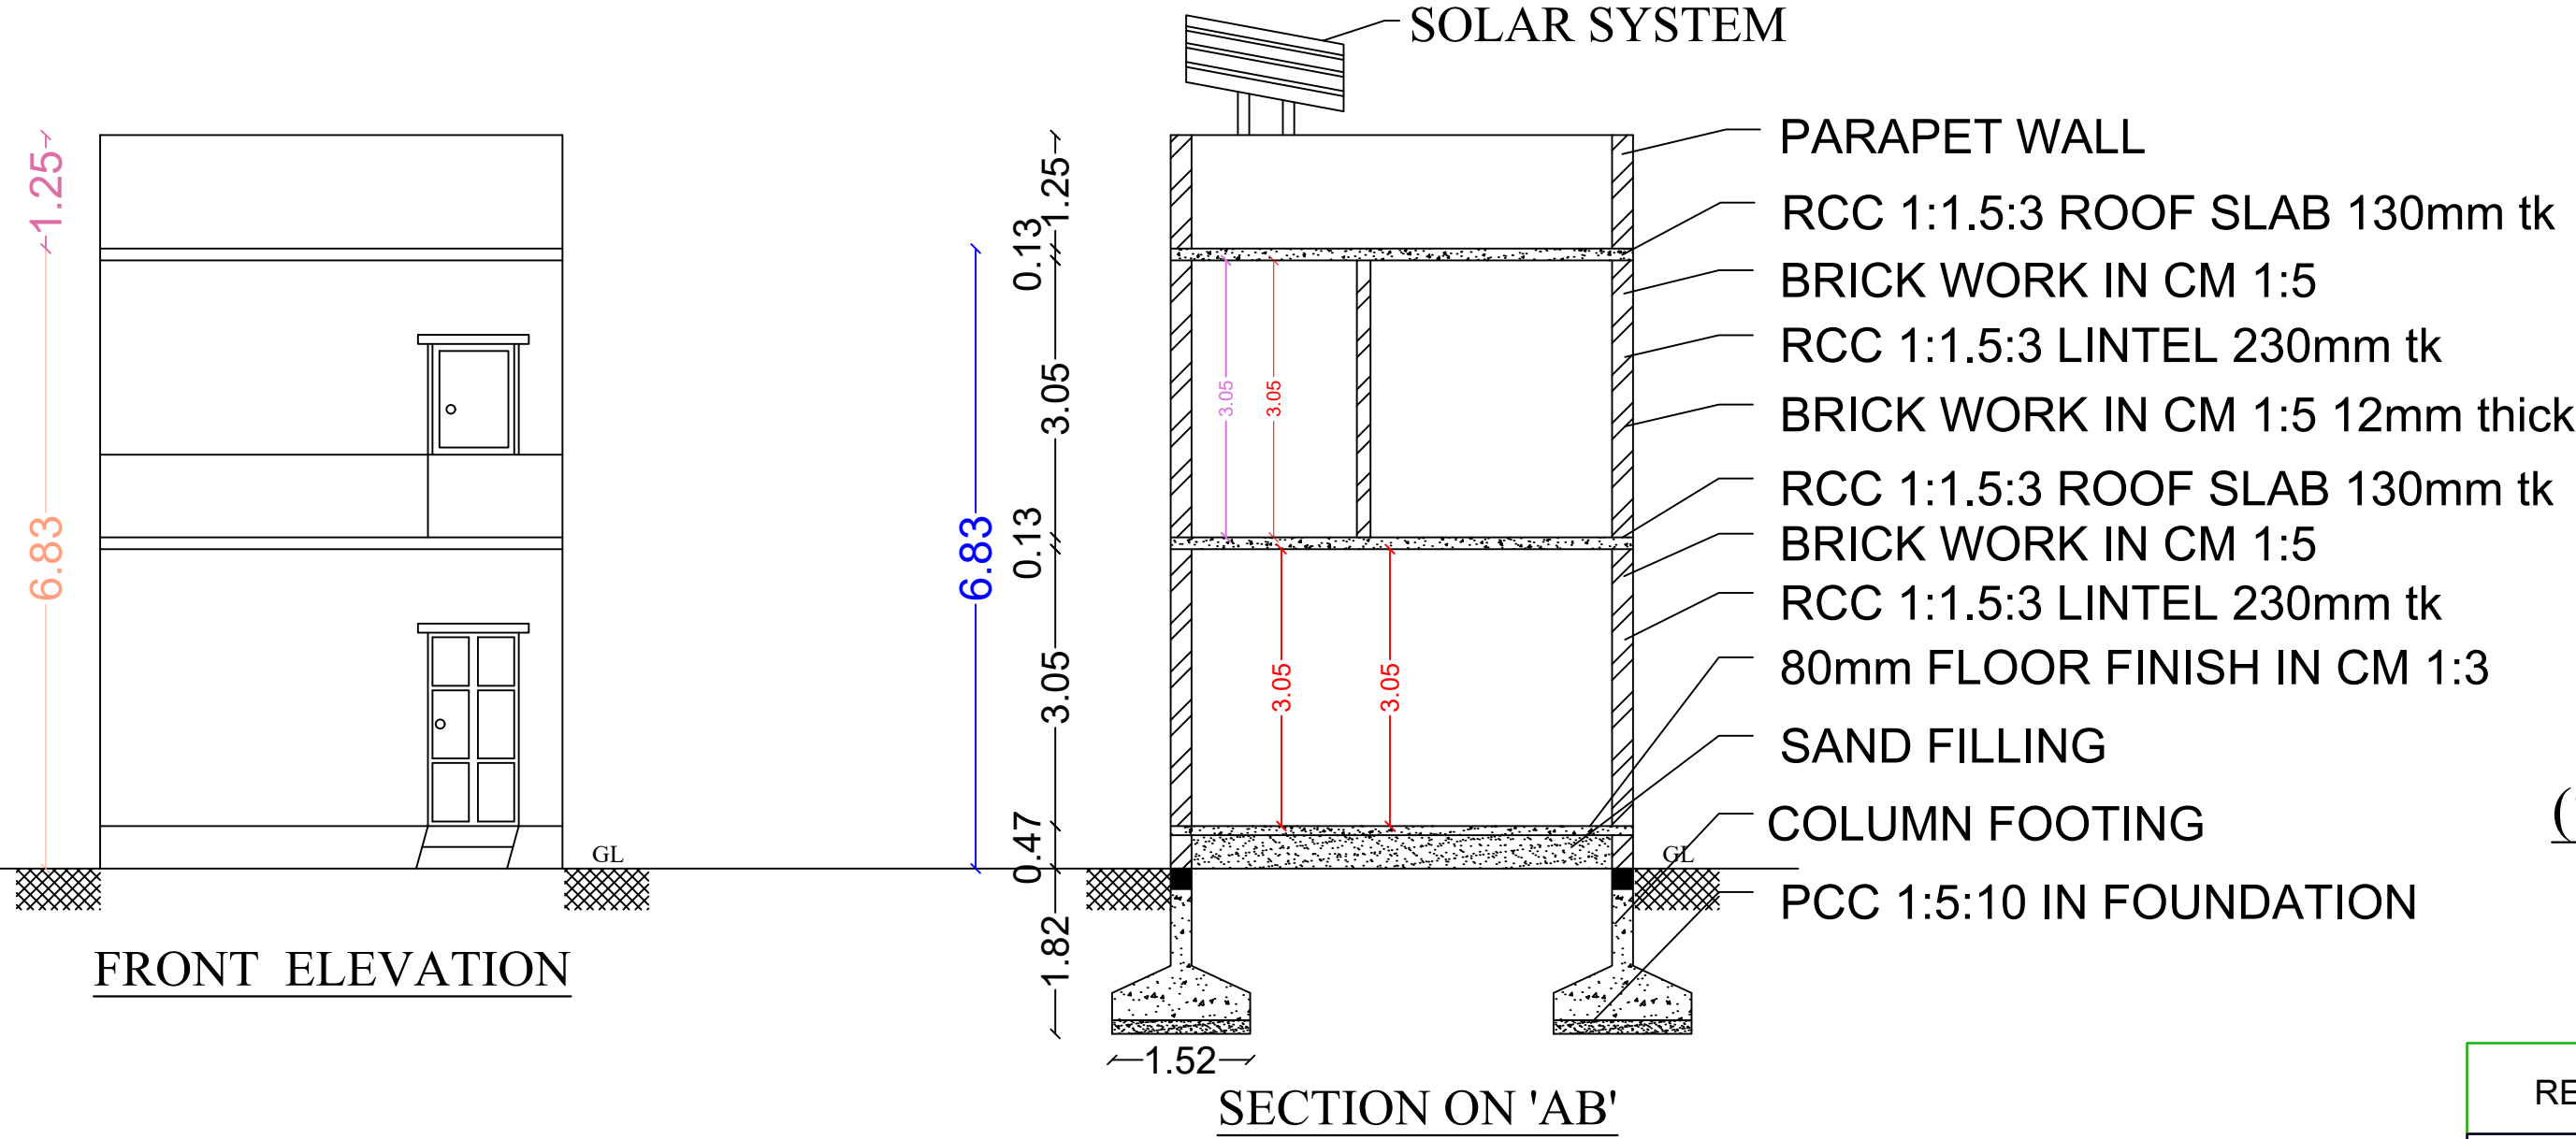

SITE PLAN
(SCALE : 1:100)

ARUL LAND
6.10m(20')



PLAN ELEVATION AND SECTION	SCALE 1:100	ALL DIMENSIONS ARE IN "METRE"
SCHEDULE OF JOINERIES :-		
JOINERYS	Ft	M
D-DOOR	3'6" X 7'0"	1.06 X 2.13
D1 - DOOR	3'0" X 7'0"	0.91 X 2.13
W - WINDOW	3'6" X 4'0"	1.06 X 1.22
W1 - WINDOW	5'0" X 6'0"	1.52 X 1.83
W2 - WINDOW	6'0" X 6'0"	1.83 X 1.83
V - VENTILATOR	3'0" X 2'0"	0.91 X 0.61

AREA PARTICULARS	IN SQM	IN SFT
☐ TOTAL AREA	= 92.90m ²	1000.00sft
☐ PROPOSED BUILDING		
GROUND FLOOR _(COMMERCIAL)	= 64.87m ²	698.26sft
FIRST FLOOR _(RESIDENTIAL)	= 64.87m ²	698.26sft
TOTAL	= 129.74m ²	1396.52sft
CARPET AREA (GF+FF)	= 96.87m ²	1042.71sft
REA OF OPEN SPACE (GF)	= 28.03m ²	301.74sft

REGISTERED ENGINEER

Er. M. Vijaya Barathi

Er.M.VIJAYA BARATHI, D.C.E.,L.I.V.,M.I.S.T.E.,
V.J.BUILDERS & CONSTRUCTIONS,
884D, LPNV Complex Inside,
ATTUR MUNICIPLALITY,
ATTUR TOWN & TALUK,
SALEM DISTRICT.9944478899

APPLICANT

Mr. R. Chinraj

Mr.R.CHINRAJ.

