


PLAN SHOWING THE PROPOSED CONSTRUCTION OF R.C.C. TERRACED ROOF GROUND FLOOR AND FIRST FLOOR

BUILDING FOR RESIDENTIAL PURPOSE IN (OLD) S.NO - 18, (NEW) S.NO - 105/21, PATTA NO - 439, PLOT NO - H.27 AT
MAJARA KOLLAPATTI VILLAGE, SALEM PANCHAYAT UNION, SALEM WEST TK & SALEM DT.


NAME OF THE APPLICANT:- Mr. P. BALAMURUGAN S/o Mr. PAZHANIYAPPAN.

JOINERY DETAILS :-


S.NO	DESCRIPTION	SIZE IN M
1.	MAIN DOOR - MD	1.07 X 2.13
2.	DOOR - D	0.99 X 2.13
3.	DOOR - D1	0.76 X 2.13
4.	WINDOW - W	0.99 X 1.37
5.	VENTILATOR - V	0.76 X 0.91
6.	OPEN - O	0.99 X 2.13

 BOUNDRY SHOWN IN	-	
PROPOSED SHOWN IN	-	
ROAD SHOWN IN	-	


SEPTIC TANK:

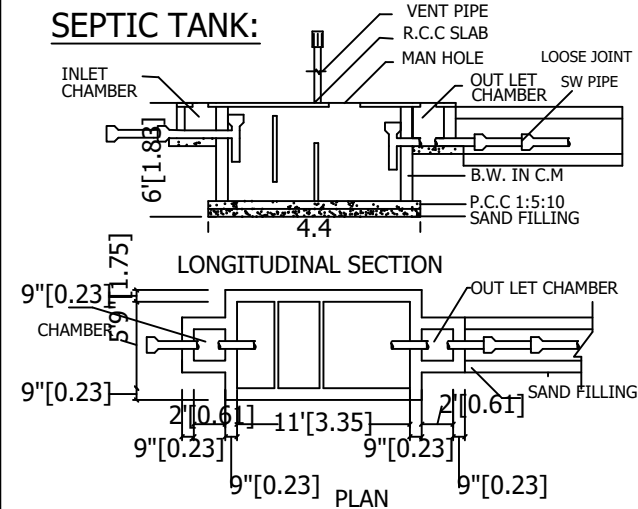

STAIR CASE DETAILS:

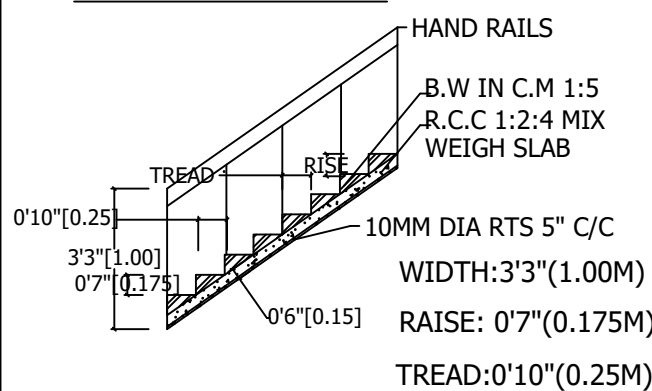

RAIN WATER HARVESTING :-
NOT TO SCALE :

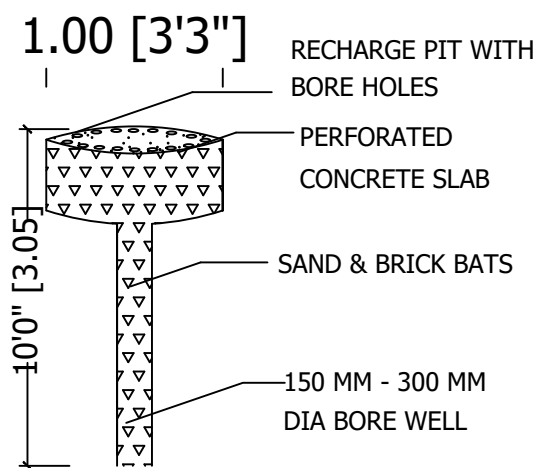


AREA DETAILS :-

S.NO	DESCRIPTION
1.	AREA OF THE SITE
2.	GROUND FLOOR AREA
3.	FIRST FLOOR AREA
4.	TOTAL BUILDING AREA
5.	AREA OF OPEN SPACE




SITE PLAN: -
(SCALE 1:100)

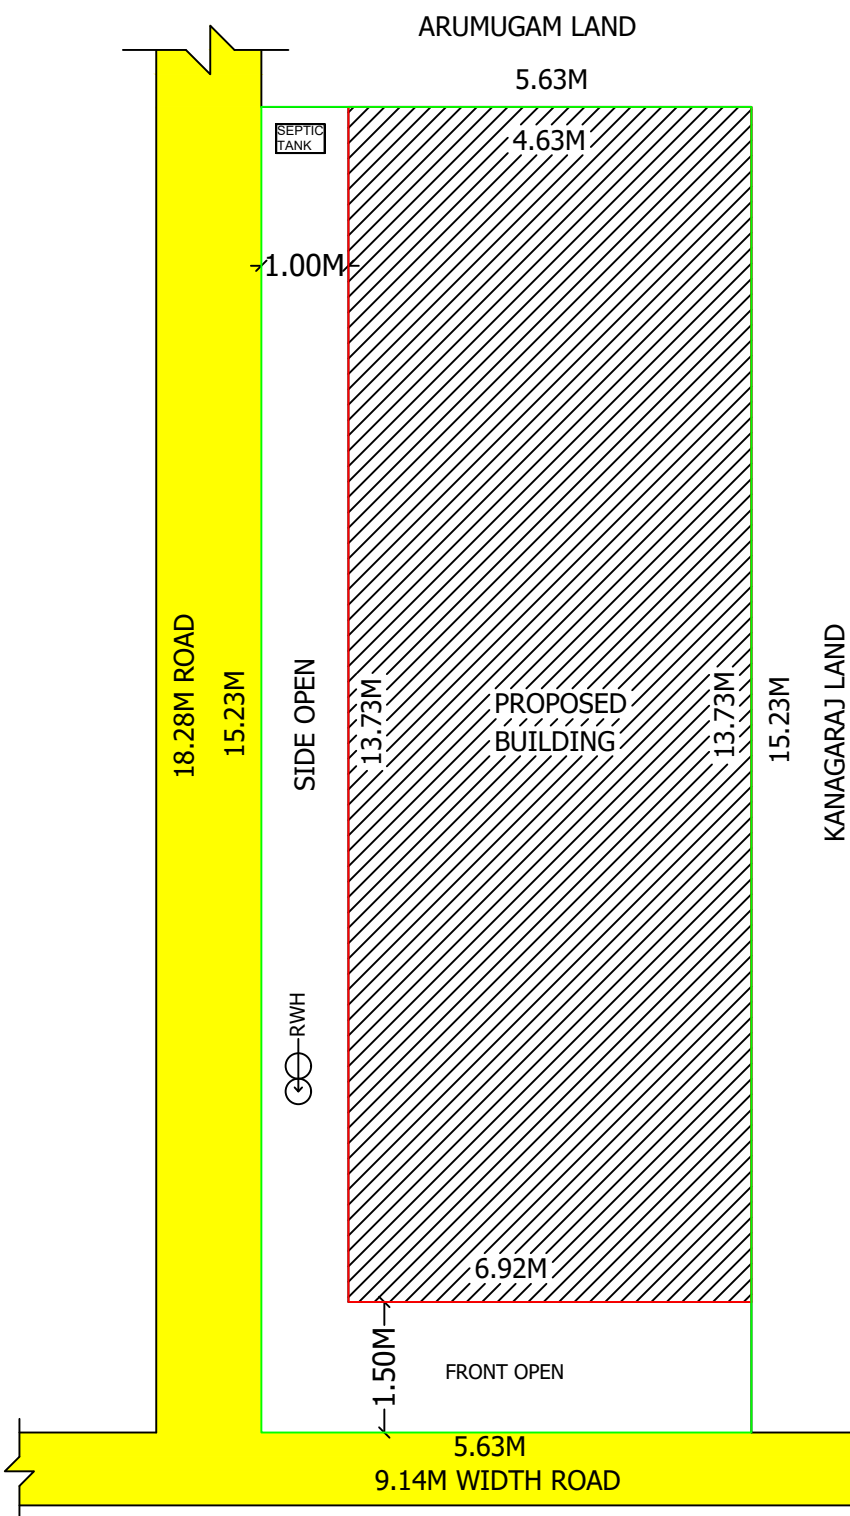


APPLICANT:-


REGISTER ENGINEER:-

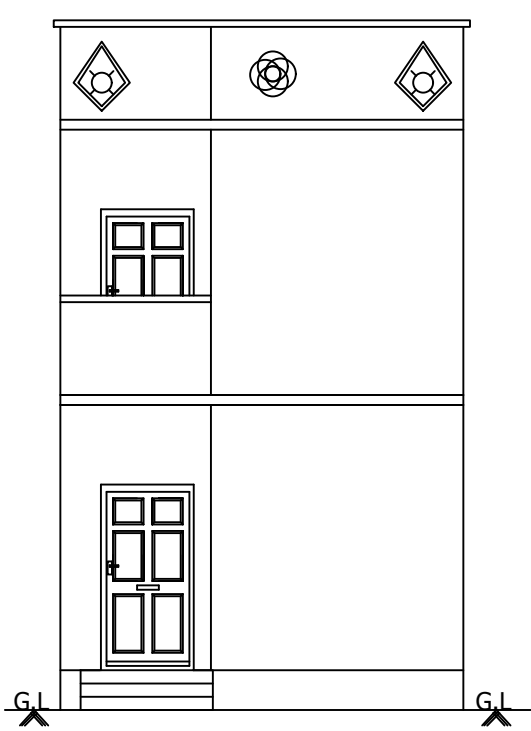


FRONT ELEVATION

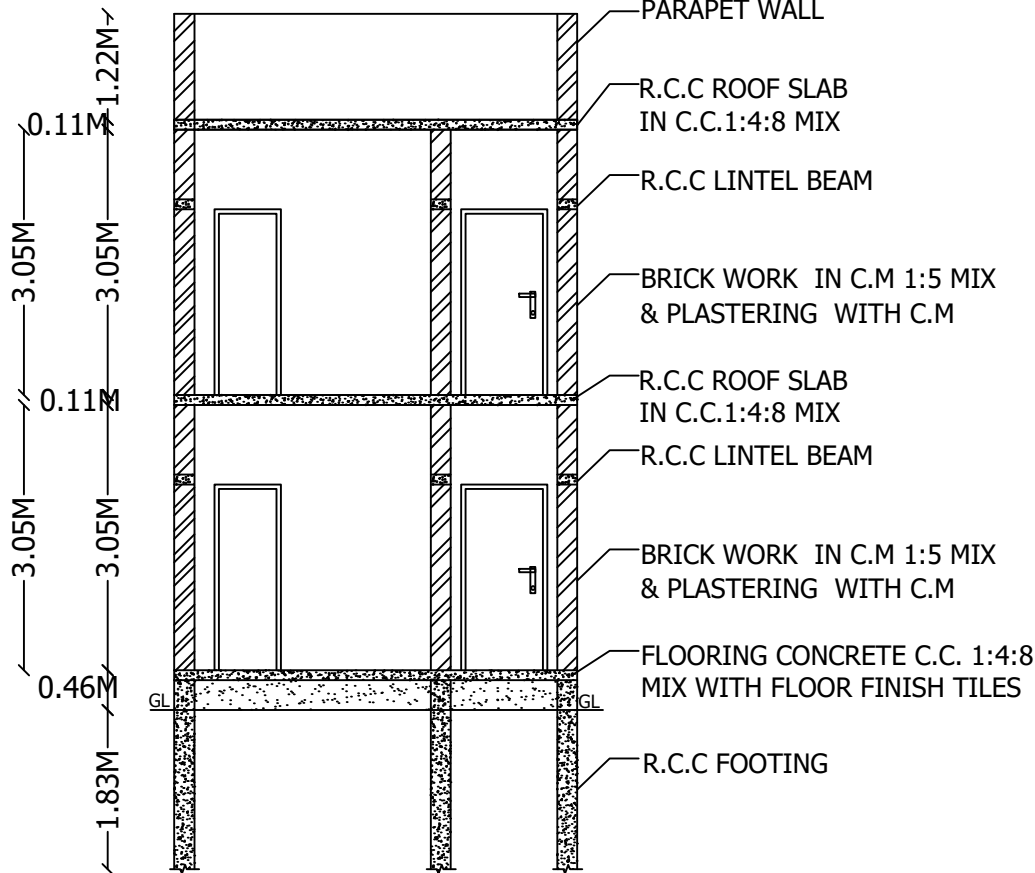

SECTION 'AA'

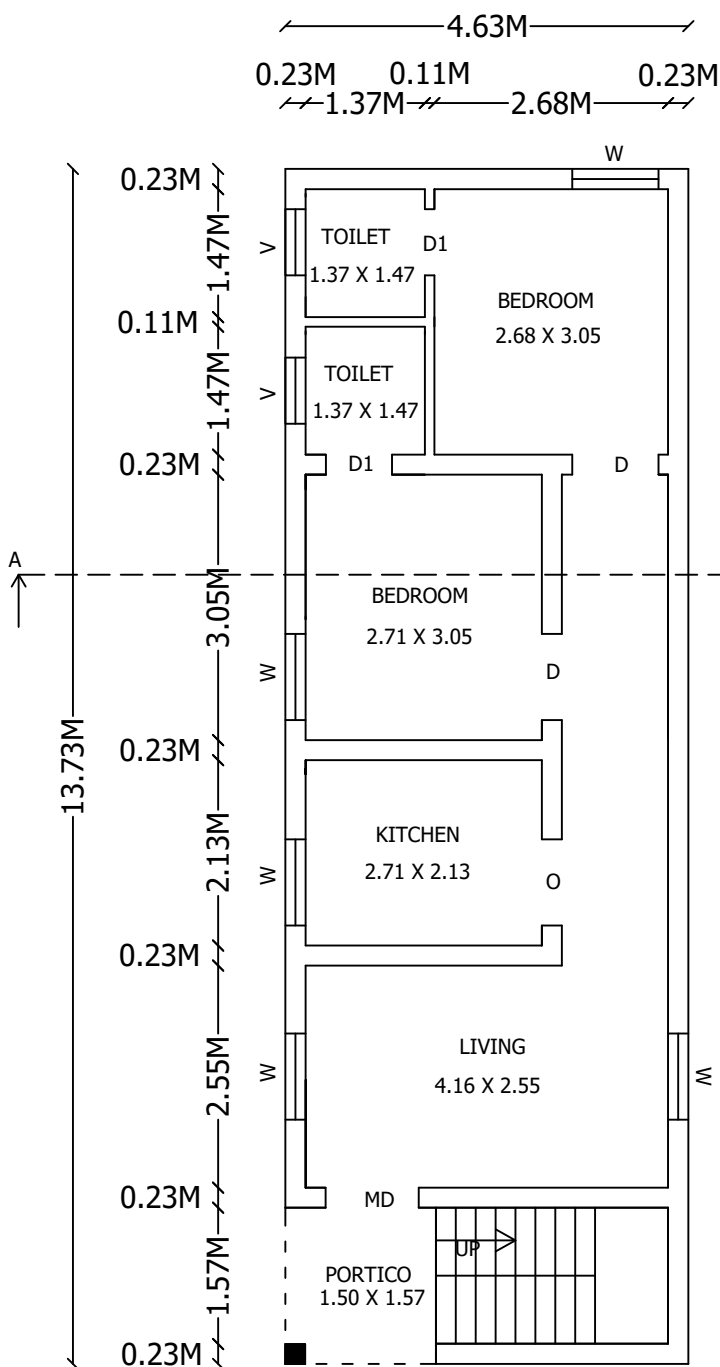

GROUND FLOOR PLAN

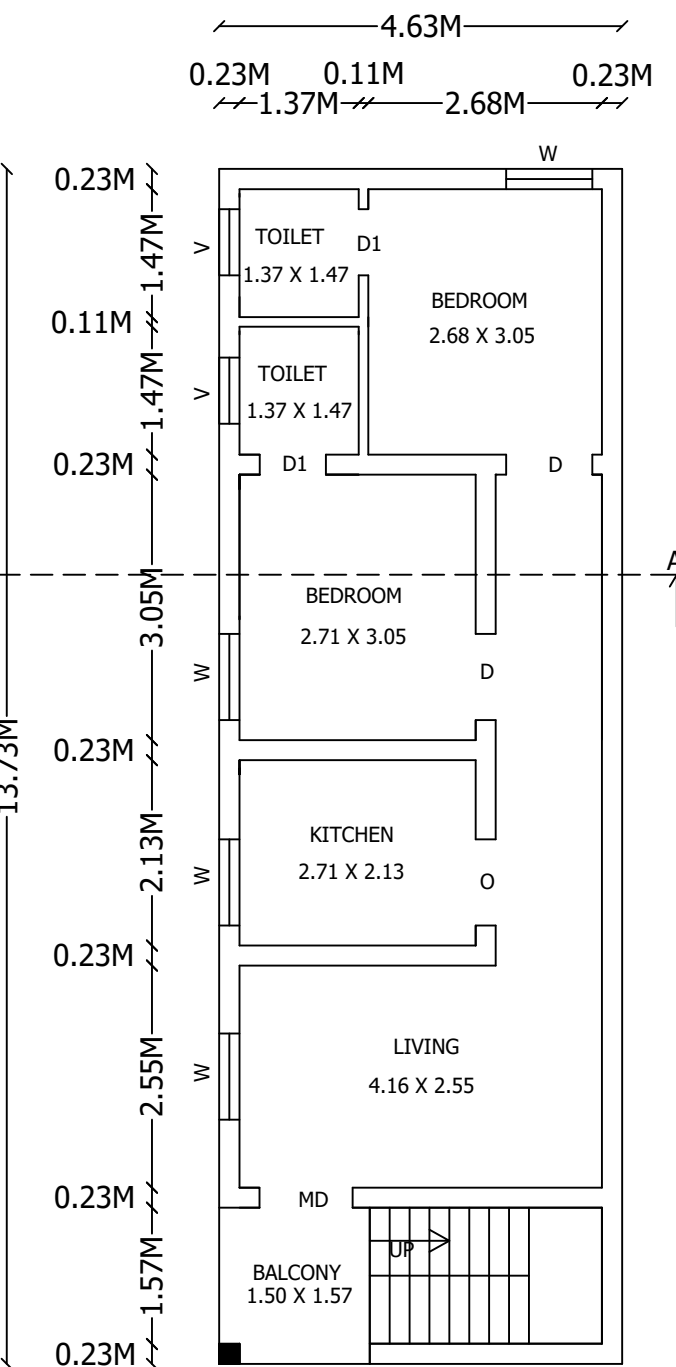

FIRST FLOOR PLAN

KEY PLAN :
NOT TO SCALE

