
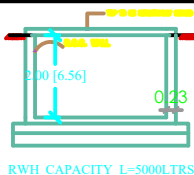
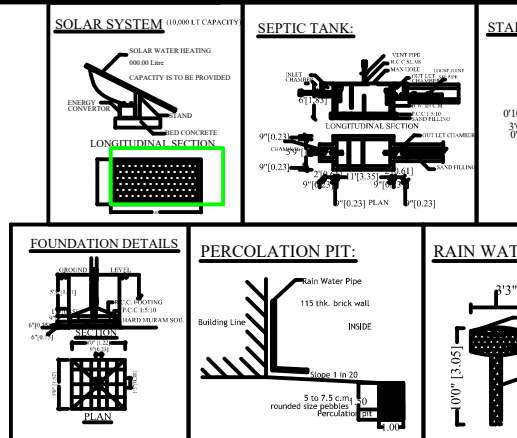
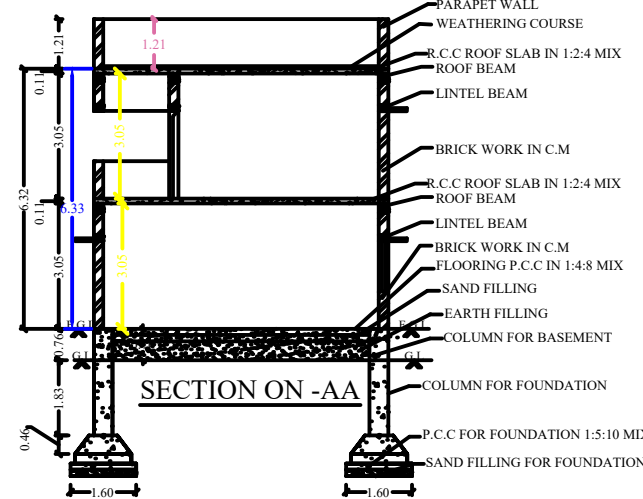


PLAN SHOWING THE PROPOSED CONSTRUCTION OF R.C.C TERRACED ROOF GROUND & FIRST FLOOR COMMERCIAL

BUILDING IN OLD S.NO: 99/1A1, NEW S.NO-99/1A1B, PATTA NO-217, MASINAICKENPATTY VILLAGE,

VALAPPADY TALUK, AYOTHIYAPATTINAM SUB REG DT., SALEM EAST REG DT., SALEM DISTRICT.

NAME OF THE APPLICANT: Mr.K.B.PRAKASAM, S/O. Mr.K.G.BOOPALAN.

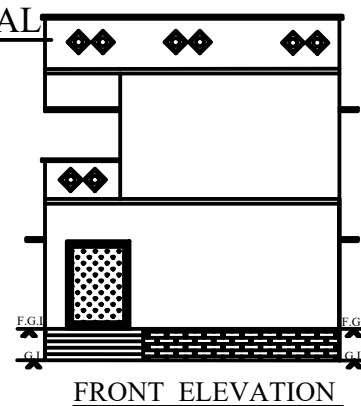

.M	13789.00	S.FT
.M	981.00	S.FT
.M	981.00	S.FT
.M	1962.00	S.FT


5.	VACANT AREA	1189.86 S.M	12808.00 S.FT
----	-------------	-------------	---------------

JOINERY DETAILS :-


S.NO	DESCRIPTION	SIZE IN M
1	ROLLING SHUTTER - R.S	2.74 X 2.14
2	DOOR - D	1.52 X 2.14
3	DOOR - D1	0.76 X 2.14
4	WINDOW - W	1.52 X 1.52
5	VENTILATOR - V	0.91 X 0.76

SCALE :-
ALL DIMENSIONS ARE IN FEET & METER
SCALE 1 : 100 OR 1" = 80"


LEGEND :-
BOUNDRY SHOWN IN : 
PROPOSED SHOWN IN : 
ROAD SHOWN IN : 

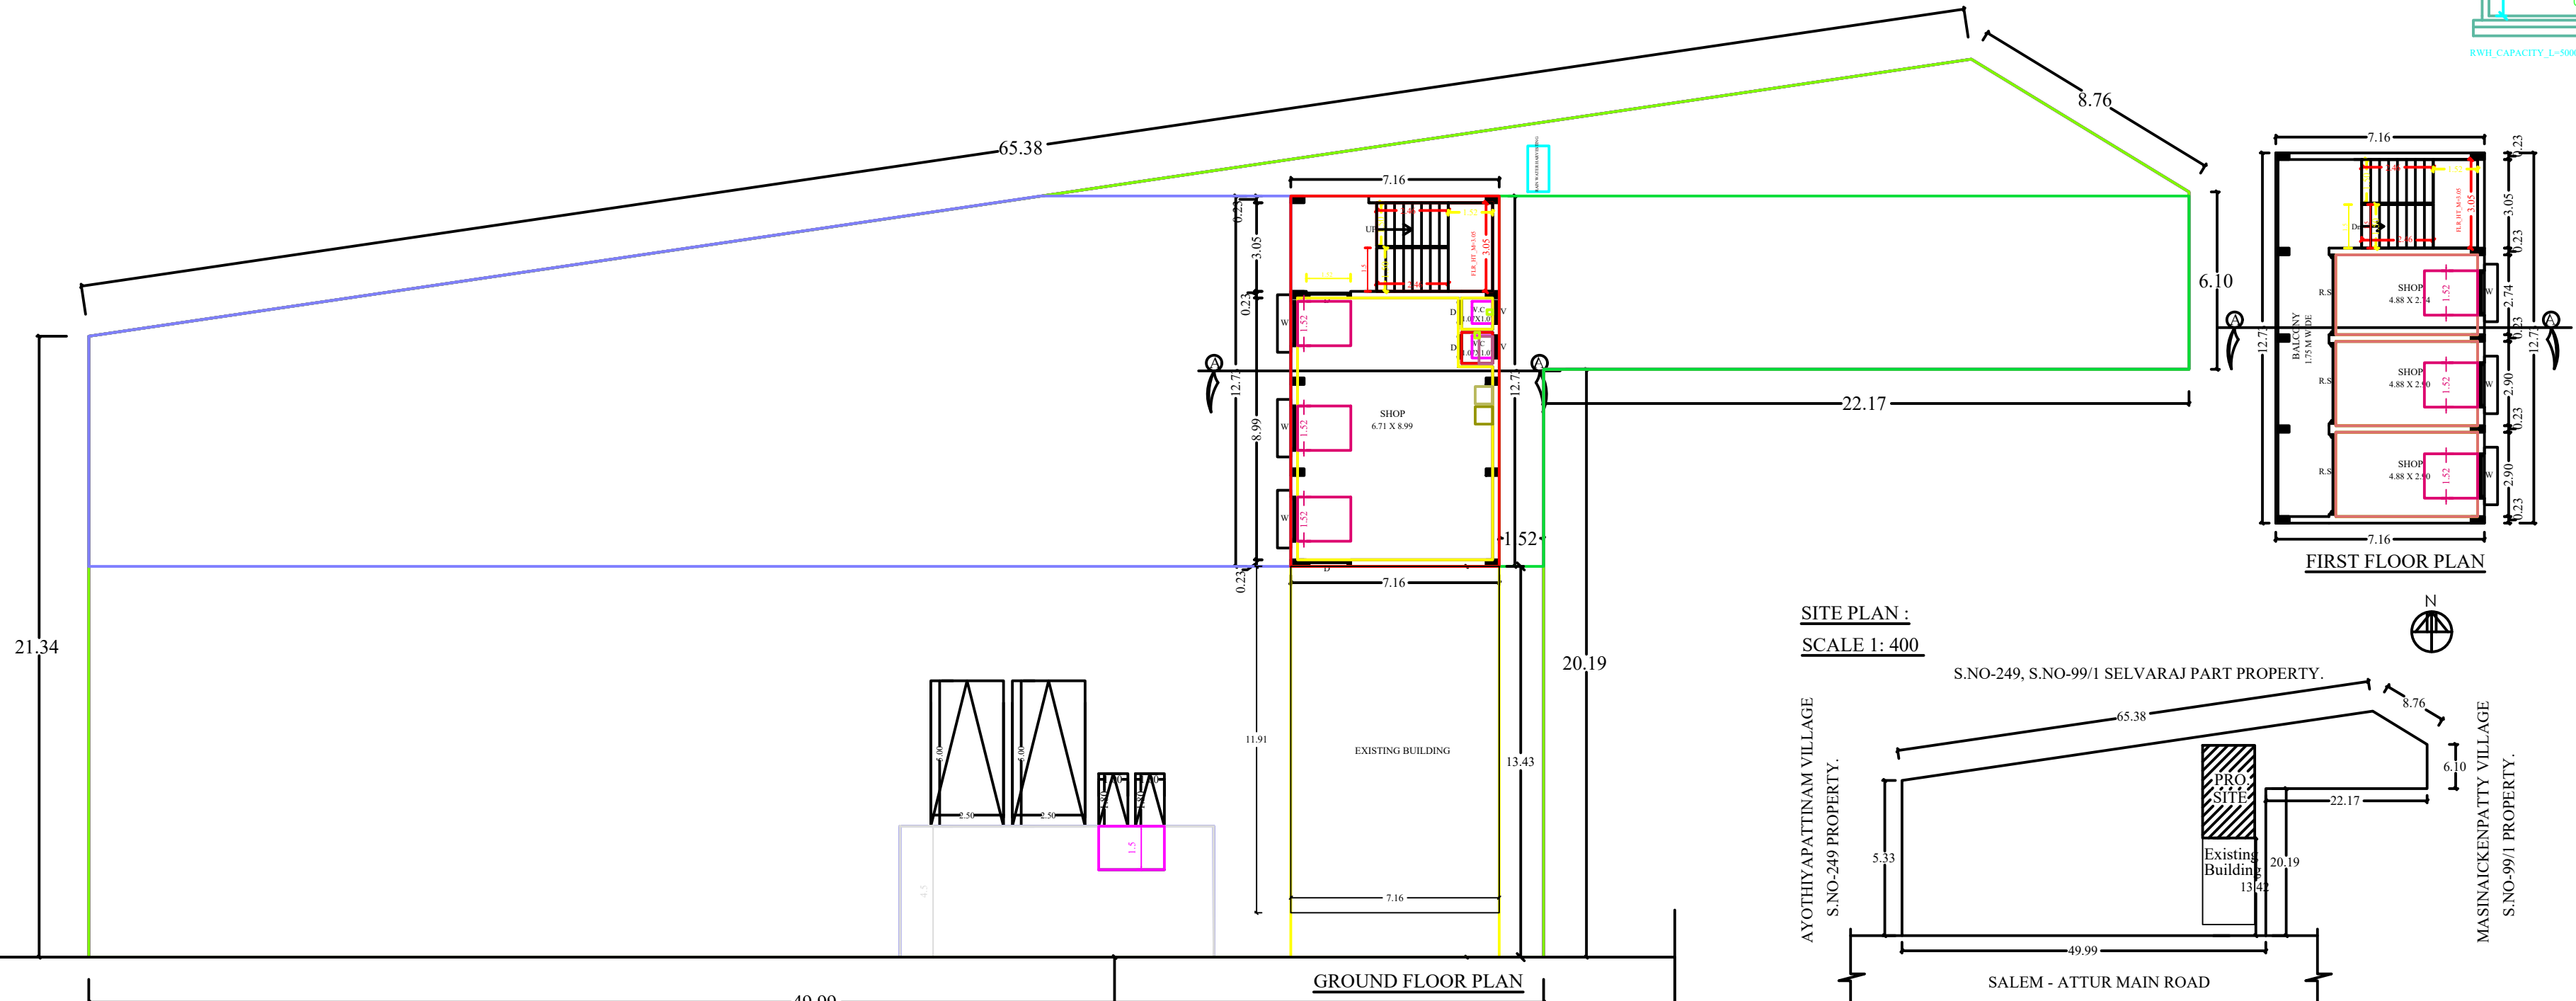

SITE PLAN :
SCALE 1: 400

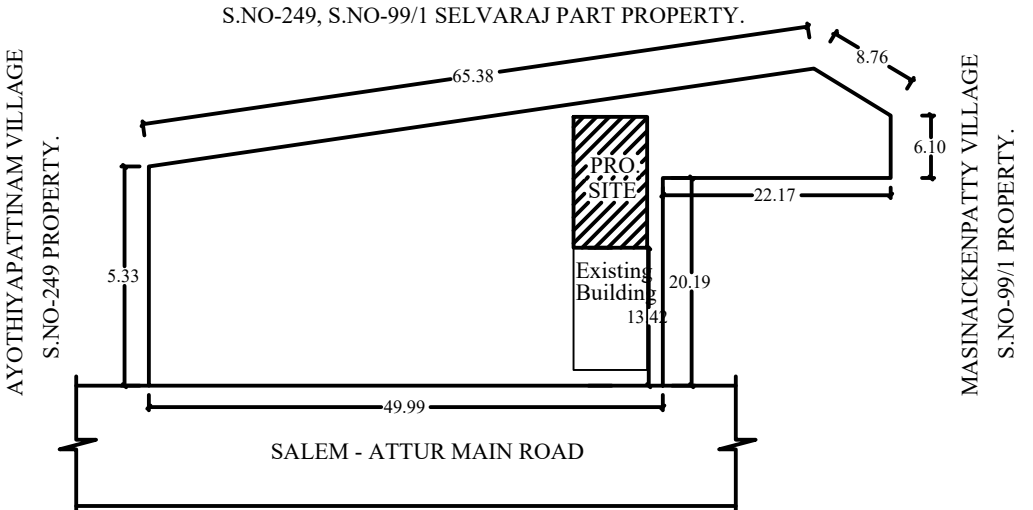

KEY PLAN :
NOT TO SCALE

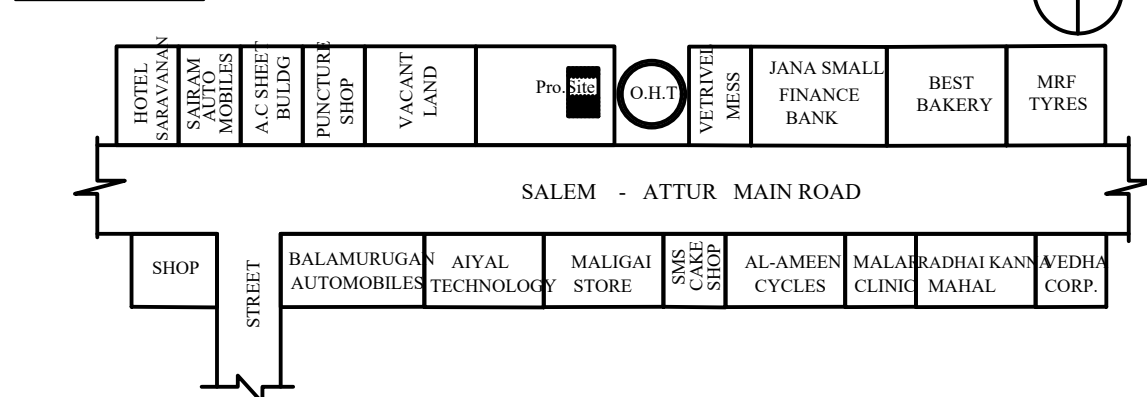

APPLICANT:-

ENGINEER:-

Dr. J. SANKAR, P.E., M.E., M.S.E.
SURRYA BUILDERS
Reg. Engineer (Grade II), Reg. Structural Engineer (Grade II),
Reg. Construction Engineer, Reg. Quality Auditor & Developer,
Consulting Civil Engineer, Quantity Surveyor, Architectural
Engineer, Total Station Land Surveyor, Interior Decoration & Water.
588/12-C, Nachai Nagar, Near Pillayar Temple,
Central Jail Backside, Near Hasthampatty Water Tank,
HASTHAMPATTY, SALEM - 636 007.
Call: 94432 67766, 94482 67780, 0427-2354705