

PLAN SHOWING THE PROPOSED CONSTRUCTION OF R.C.C TERRACED ROOF RESIDENTIAL (GROUND FLOOR) BUILDING, IN SURVEY No. - 69/1A1A1B PLOT NO-8, AT ALAGUSAMUDRAM VILLEGE, OMALUR TALUK, SALEM DISTRICT.

SCALE 1:100 APPLICANT : Mrs.N.SELVI, W/o.S.NATESAN

AREA DETAILS IN Sq.M

SITE AREA	
AS PER DOCUMENT (1110.00 Sq.Ft)	103.16
AS PER PATTa	103.00

FLOOR NAME	BUILTUP AREA	
	Square Metre	Square Feet
FLOOR - GROUND	46.40	500.00
TOTAL	46.40	500.00

REFERENCE IN METER




MD	MAIN DOOR	1.00 X 2.13
D	DOOR	0.91 X 2.13
D1	DOOR	0.76 X 2.13
O	OPEN	1.80 X 2.13
W	WINDOW	1.22 X 1.22
V	VENTILATOR	0.90 X 0.60

APPLICANT :

REGISTERED ENGINEER :

Cell: 98427-12227
Er. A. SEENIVASAN, B.E.,
Registered Engineer Grade - I
Regn. No: 014/RE-I/2019
Registered Structural Engineer Grade-II
Regn. No: 01/2022/SE-Gr.II
Registered Construction Engineer
Regn. No: 03/2022/CE
#5/318-B, State Bank Colony - II
Junction Main Road, SALEM-4.

SITE PLAN

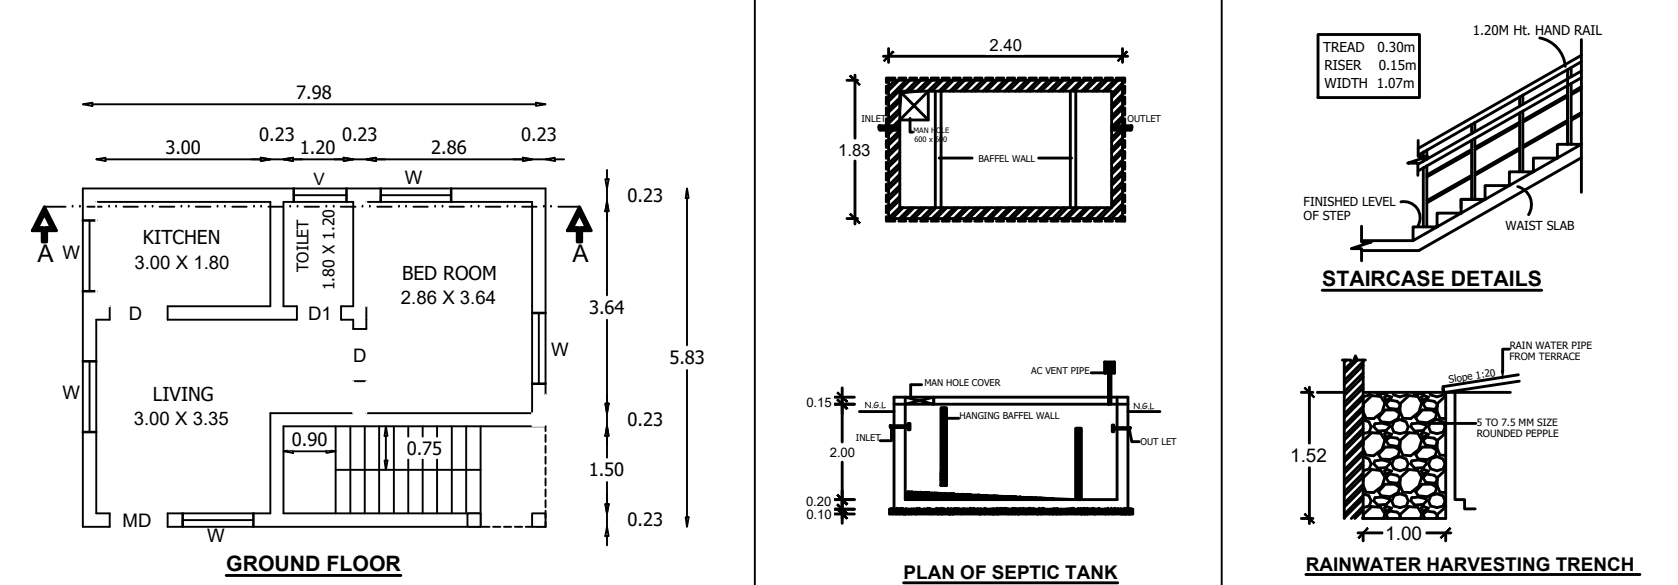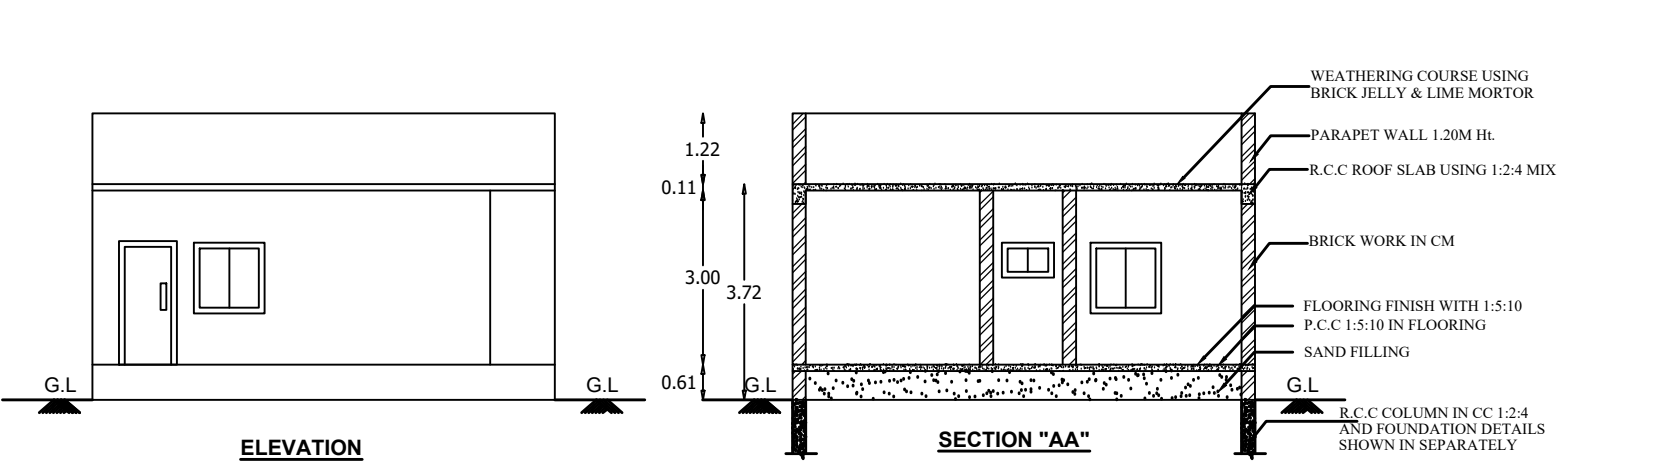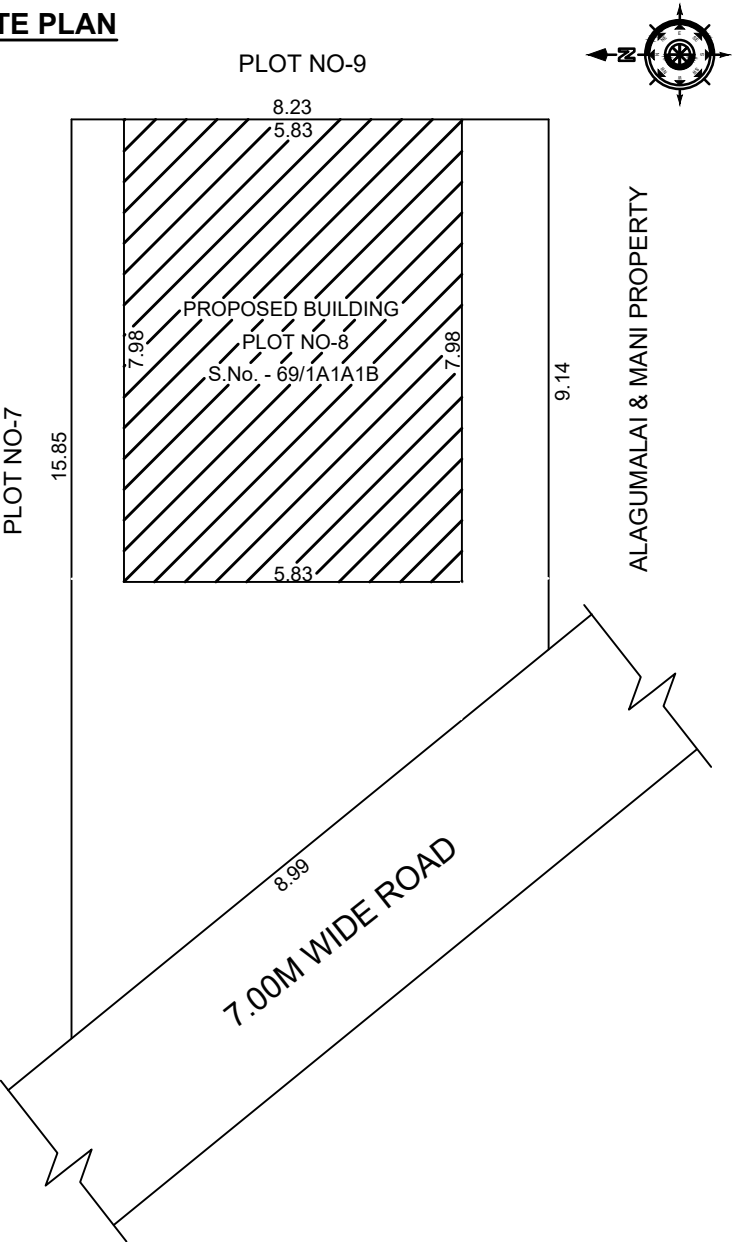

FOR OFFICE USE: