


THE PLAN SHOWING THE PROPOSED CONSTRUCTION GROUND , FIRST AND SECOND FLOOR OF RCC ROOF RESIDENTIAL BUILDING IN OLD S.F.NO:81B/3, PATTA No:3052, IN NEW SUB DIV S.F.NO:81B/3A2, AT AMMANI POTTANERI VILLAGE AND PANCHAYAT, MECHERI UNION , METTUR TALUK AND SALEM DISTRICT.


APPLICANT : Mrs.J.KAVITHA W/o Mr.JEGANATHAN

SCALE 1:100

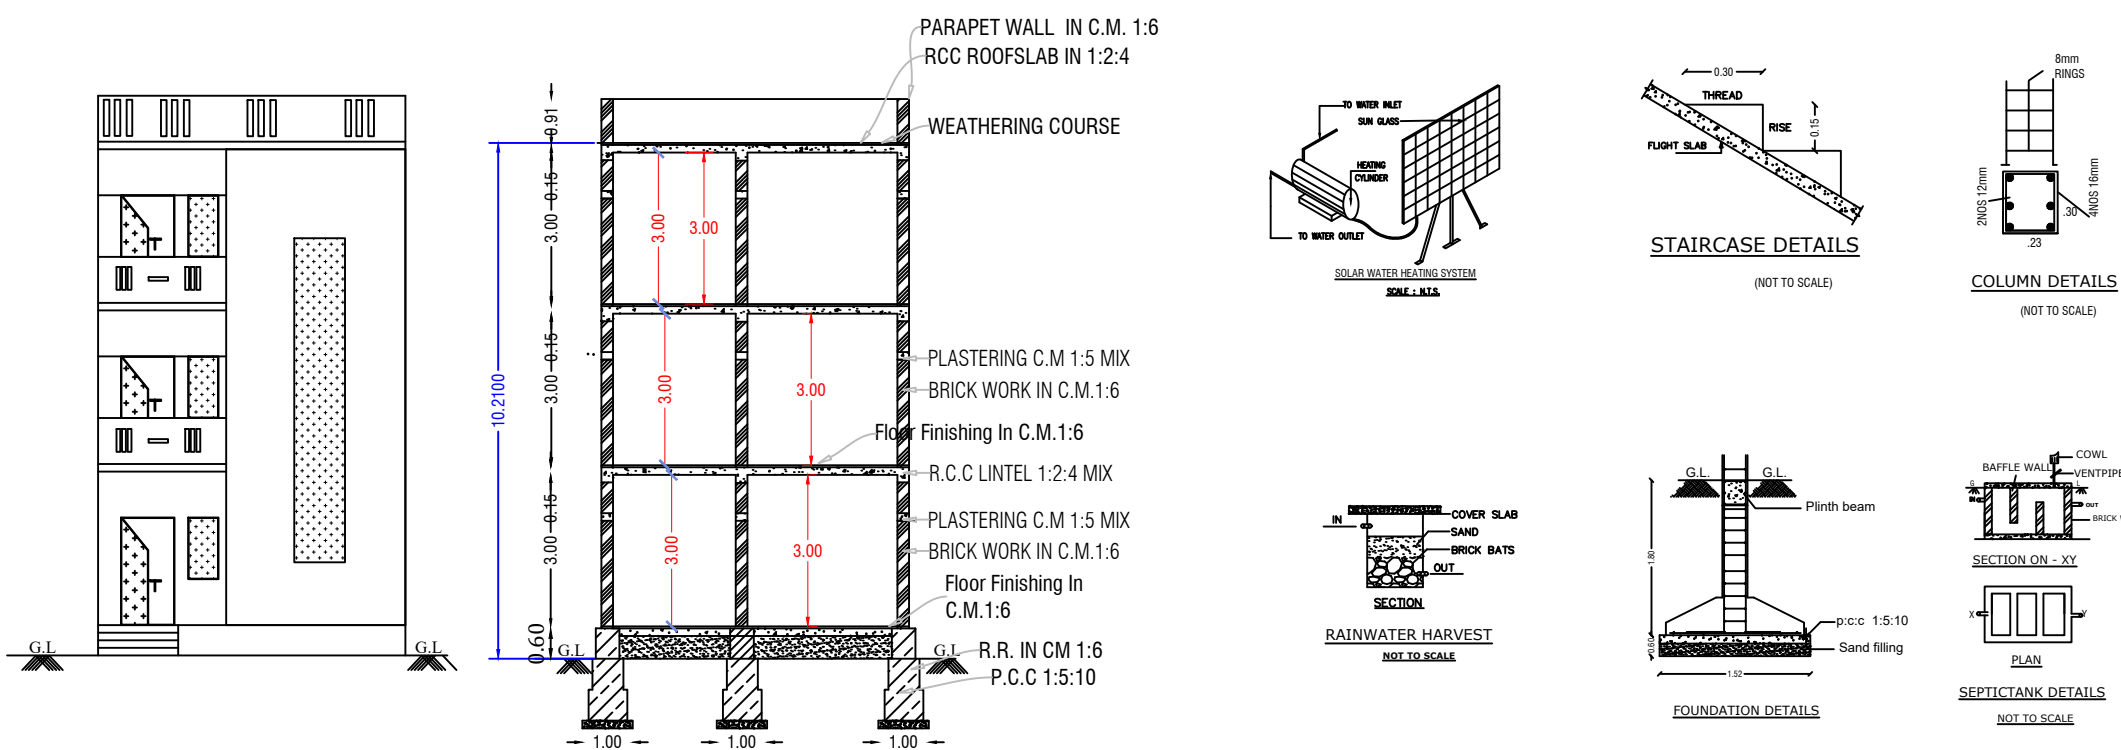

FRONT ELEVATION

SECTION ON-"AB"

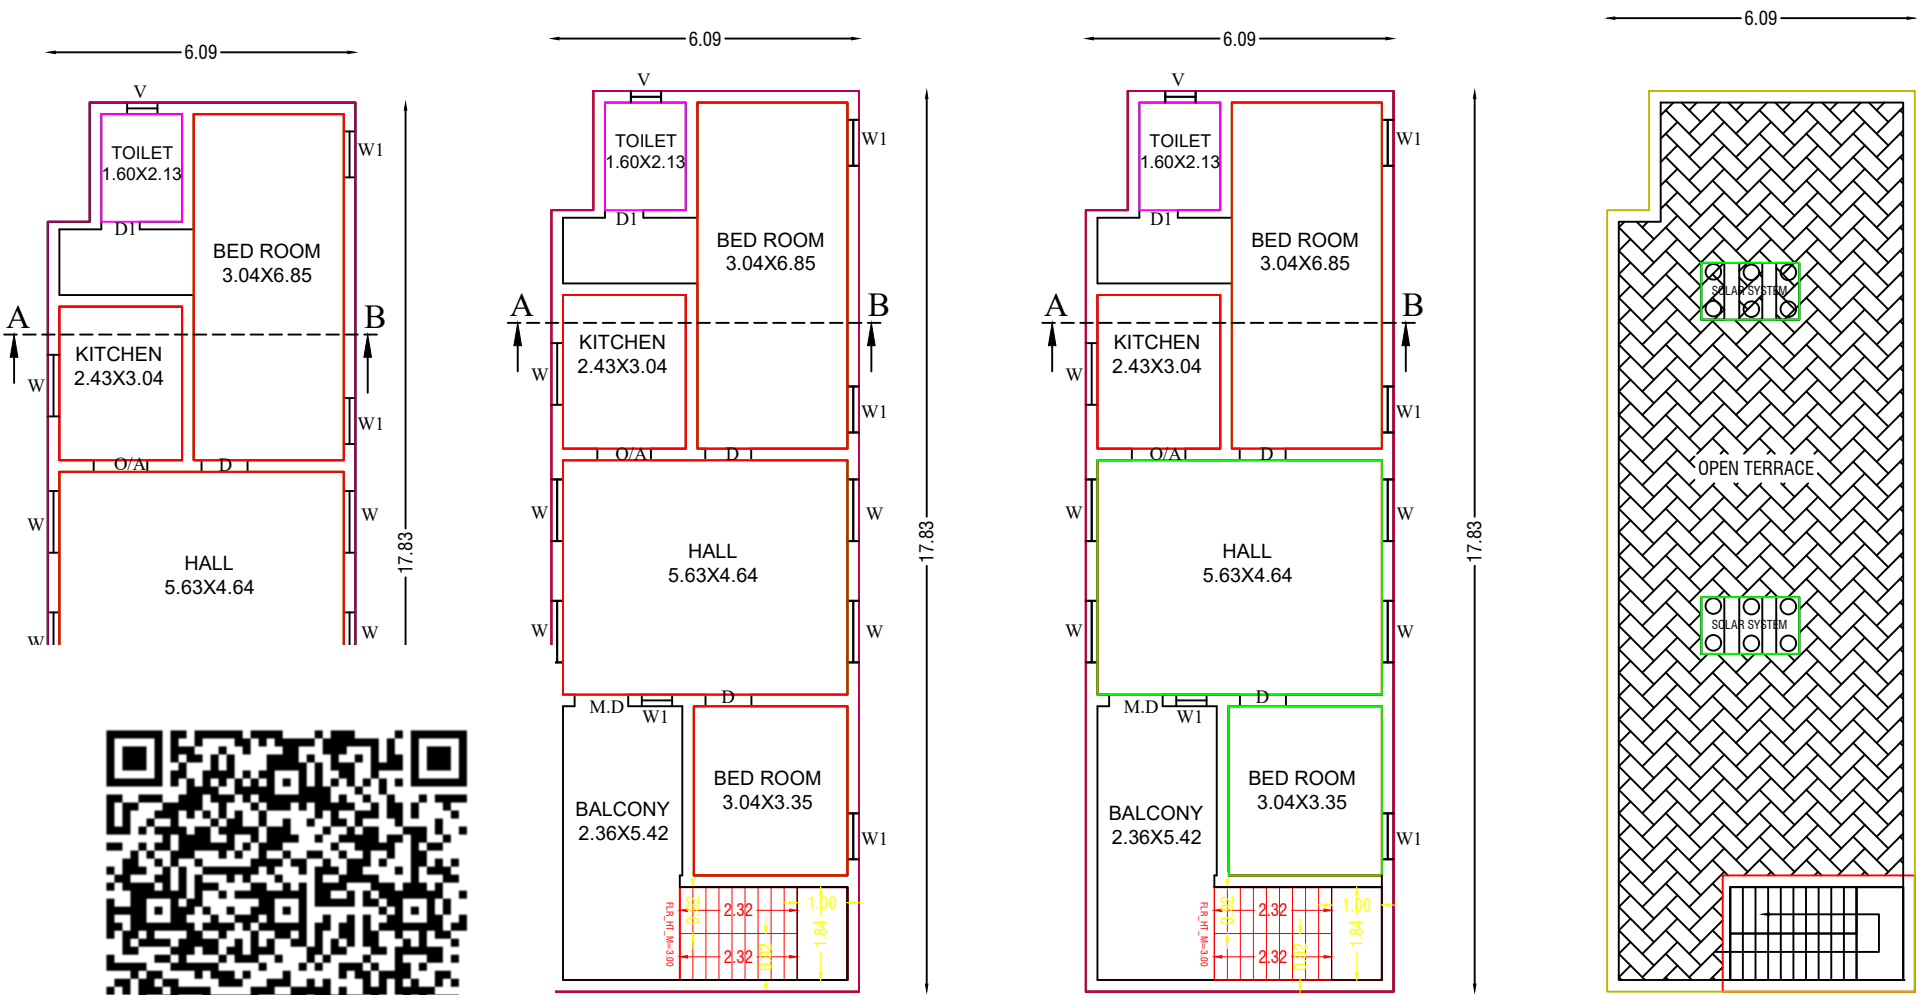

FIRST FLOOR

SECOND FLOOR

TERRACE FLOOR

COLOUR INDEX


SITE BOUNDARY

PROPOSED BUILDING

EXISTING ROAD

SITE PLAN

SCALE 1:200

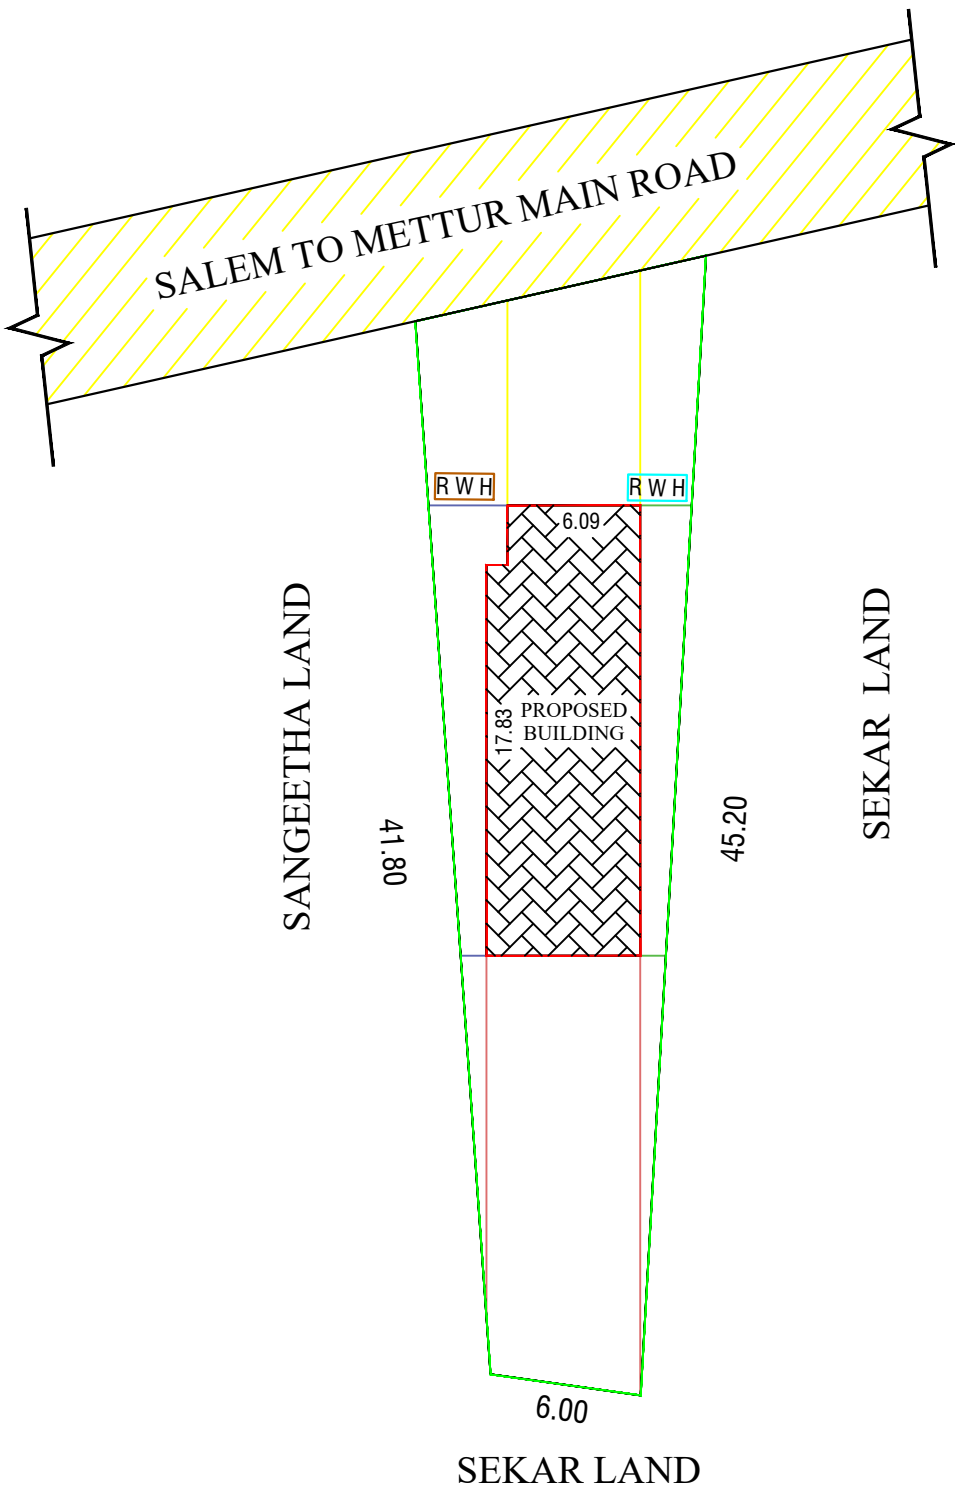

OFFICE USE:- Technical Approval

This Document is Digitally Data Singed by

"PRESIDENT OF AMMANI POTTANERI VILLAGE PANCHAYAT, MECHERI PANCHAYAT UNION"

So any seal or Sign is not necessary.

ALL DIMENSIONS ARE IN "METER & FEET"

Area Details		
PLR / FMB Area	388.00 Sq.Mt	
PATTA Area	388.00 Sq.Mt	
Super Imposed Area	388.00 Sq.Mt	
Particulars	Total Buildup Area Sq.ft	Total Buildup Area Sq.mt
Total SiteArea	4174.88	388.00
Ground Floor Plinth Area	1147.23	106.62
Ground Floor Carpet Area	917.78	85.29
First Floor Plinth Area	1147.23	106.62
First Floor Carpet Area	917.78	85.29
Second Floor Plinth Area	1147.23	106.62
Second Floor Carpet Area	917.78	85.29
Total Builtup Area	3441.69	319.86

SCHEDULE OF JOINERIES		
	IN M	M.D
MAIN DOOR	1.05 X 2.1	D
WINDOW	0.91 X 2.10	D1
DOOR (Toilet)	0.76 X 2.10	W
WINDOW-W1	1.83 X 1.22	W1
VENTILATOR	0.6 X 0.45	V

APPLICANT SIGNATURE

Mrs.J.KAVITHA W/o Mr.JEGANATHAN

REGISTERED ENGINEER

Er. N. JAYAPRAKASH.B.E.Civil,M.E.Stru.,A.M.I.E.,C.Eng(1)
Chartered Engineer (India) & Consulting Civil Engineer,
TN.Govt. "Registration of Professionals"
DTCP-Structural Engineer (G-II)-01/2021
MAKE N+E+S+T ENGINEERS
14-B, P.R. Sundaram Street,Near by Municipality School,
Dharmapuri-636701.Cell: 9787441420, 8248139004
Email:makenestengineers@gmail.com.
makenestconstruction@gmail.com