



PLAN SHOWING THE PROPOSED CONSTRUCTION OF R.C.C TERRACED ROOF GROUND FLOOR RESIDENTIAL BUILDING IN SF.NO: 172/ 1A, PATTA NO: 226, WARD NO: 03, THEPPAKULAM, KADAMBUR VILLAGE & PANCHAYAT, GANGAVALLI TALUK, SALEM DISTRICT 636105.

AREA DETAILS	SQ.M	SQ.FT
AREA OF SITE AS PER (DOCUMENT)	1 Acre	83.50 Cent.
TAKEN SITE AREA	161.46	1737.94
PROPOSED G.F RESIDENTIAL PLINTH AREA	114.39	1231.29
PROPOSED G.F CARPET AREA	105.25	1132.90
OPEN AREA	47.07	506.65

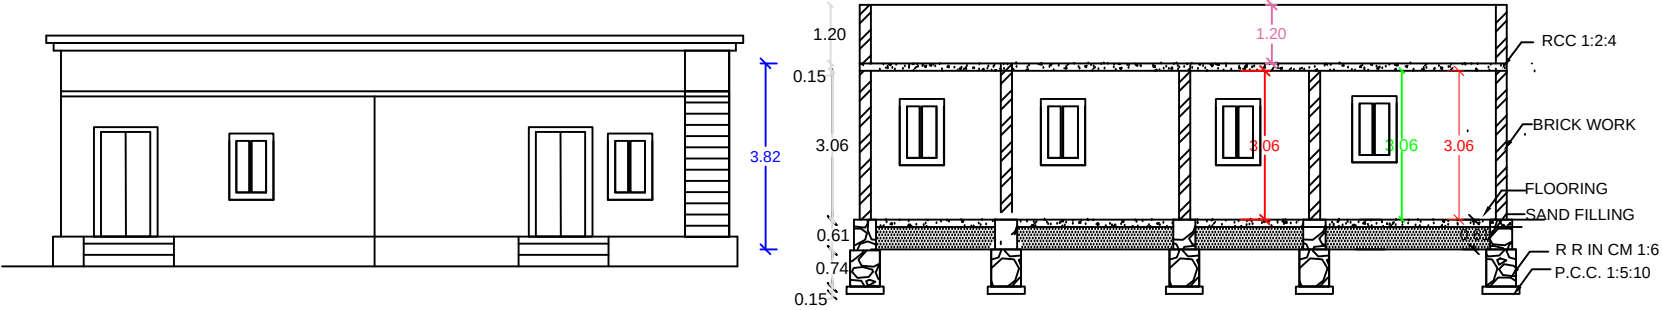


ELEVATION

SECTION ON AB

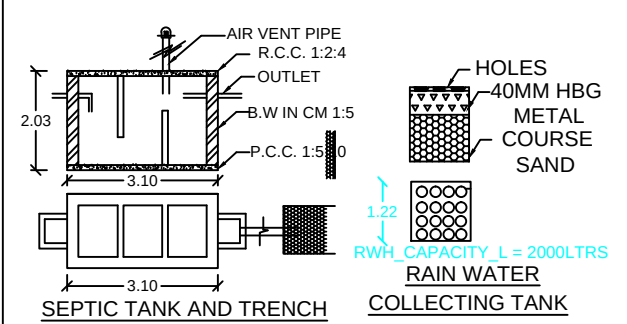

JOINERY DETAILS


D	D00R	0.90 X 2.10
D1	D00R	0.75 X 2.10
W	WINDOW	1.20 X 1.35
V	VENTILATER	0.60 X 0.60

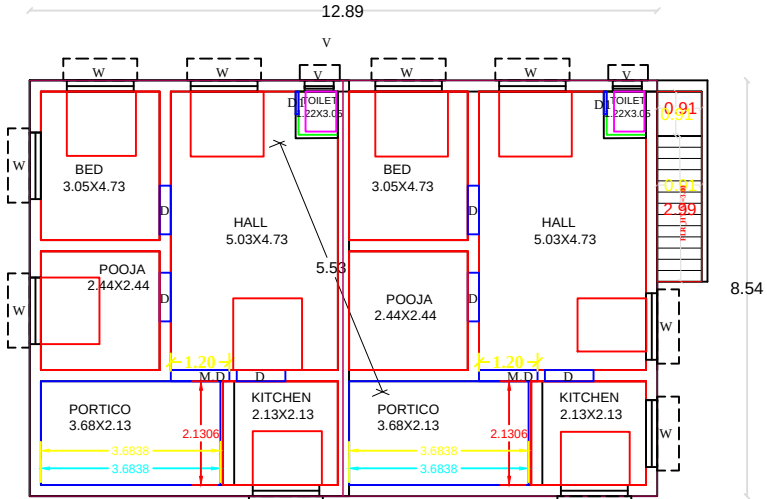

PROPOSED GROUND FLOOR PLAN




APPLICANT

 

Mrs.K.SANTHI,
W / O.KANDHAN


LICENSED SURVEYOR

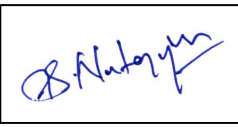

Er.S.Natarajan.M.E.,
Licensed Building Surveyor
BUILDING DESIGN & CONSTRUCTIONS
Near Pillaiyar Kovil,
Attur Main Road,
Gangavalli (PO & TK),
salem (DT)-636105.
Ph: 97872 00674.

OFFICE USE:

SITE PLAN
SCALE 1:100

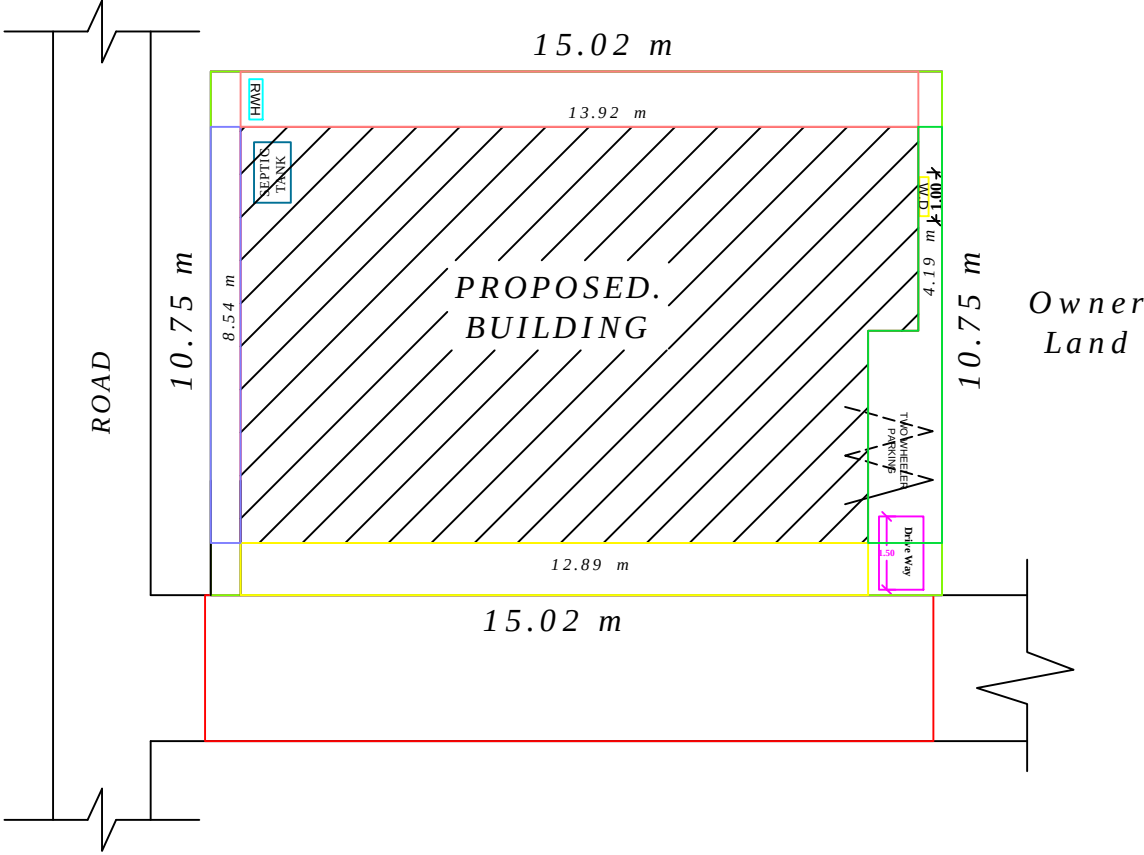

ALL DIMENSION ARE METRE SCALE 1:100