

PLAN SHOWING THE PROPOSED GROUND FLOOR R.C.C ROOF TERRACED RESIDENTIAL BUILDING  
LOCATED AT SURVEY NO - 159/4B1B1, PATTA NO:1630, PLOT NO:132 (PART)  
SAYEE GARDENS, NEIKKARAPPATTI VILLAGE AND PANCHAYAT , SALEM TALUK , SALEM DISTRICT.


SCALE :-

ALL DIMENSION ARE IN FEET AND METER  
SCALE :- 1:100 (OR) 1" =8"0


Boundary Show In - ☐  
Building Show In - ☐  
Road Show In - ☐

APPROVING AUTHORITY

NAME OF THE APPLICANT:- 1. Mr.J.DEVARAJAN S/O Mr.JAYAGOPAL .  
2. Mrs.J.MAHALAKSHMI W/O Mr.JAYAGOPAL .

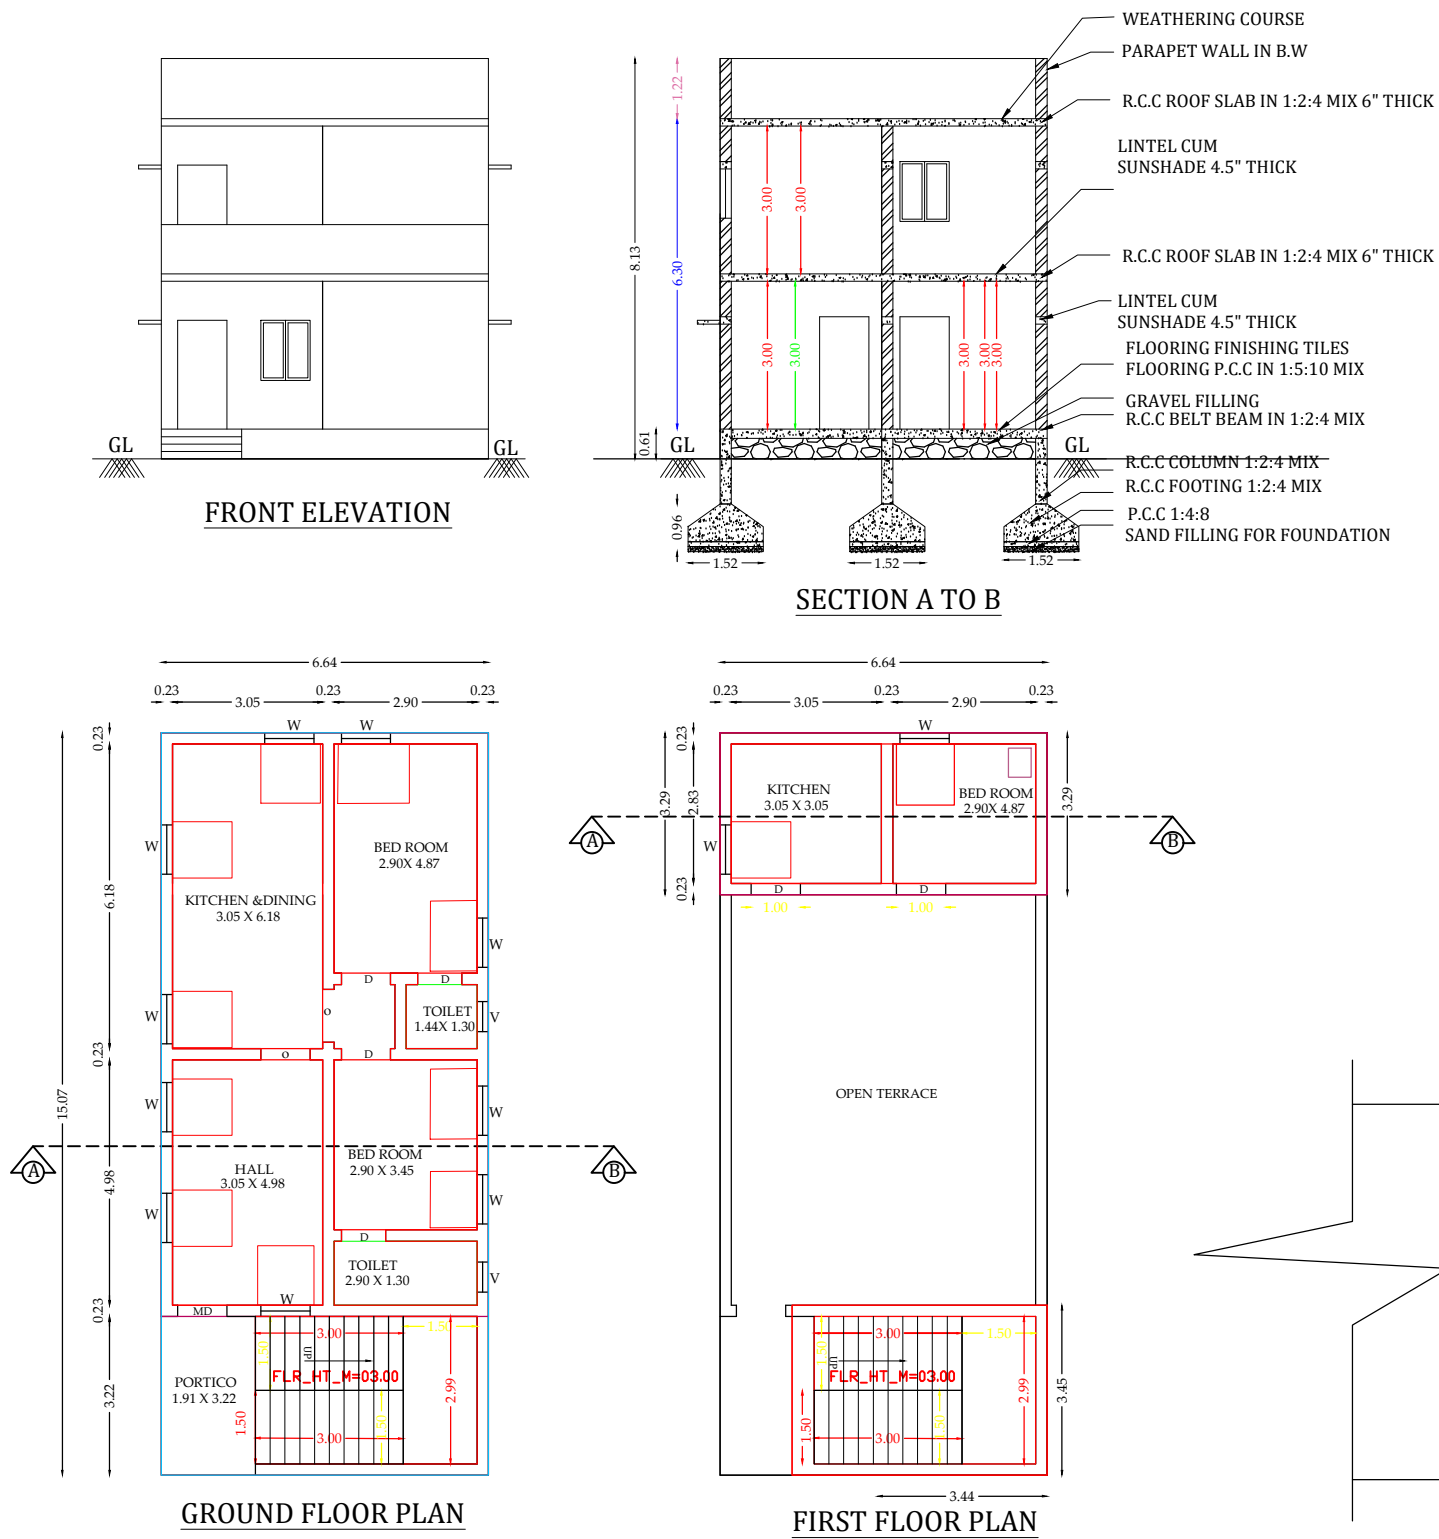



SITE PLAN

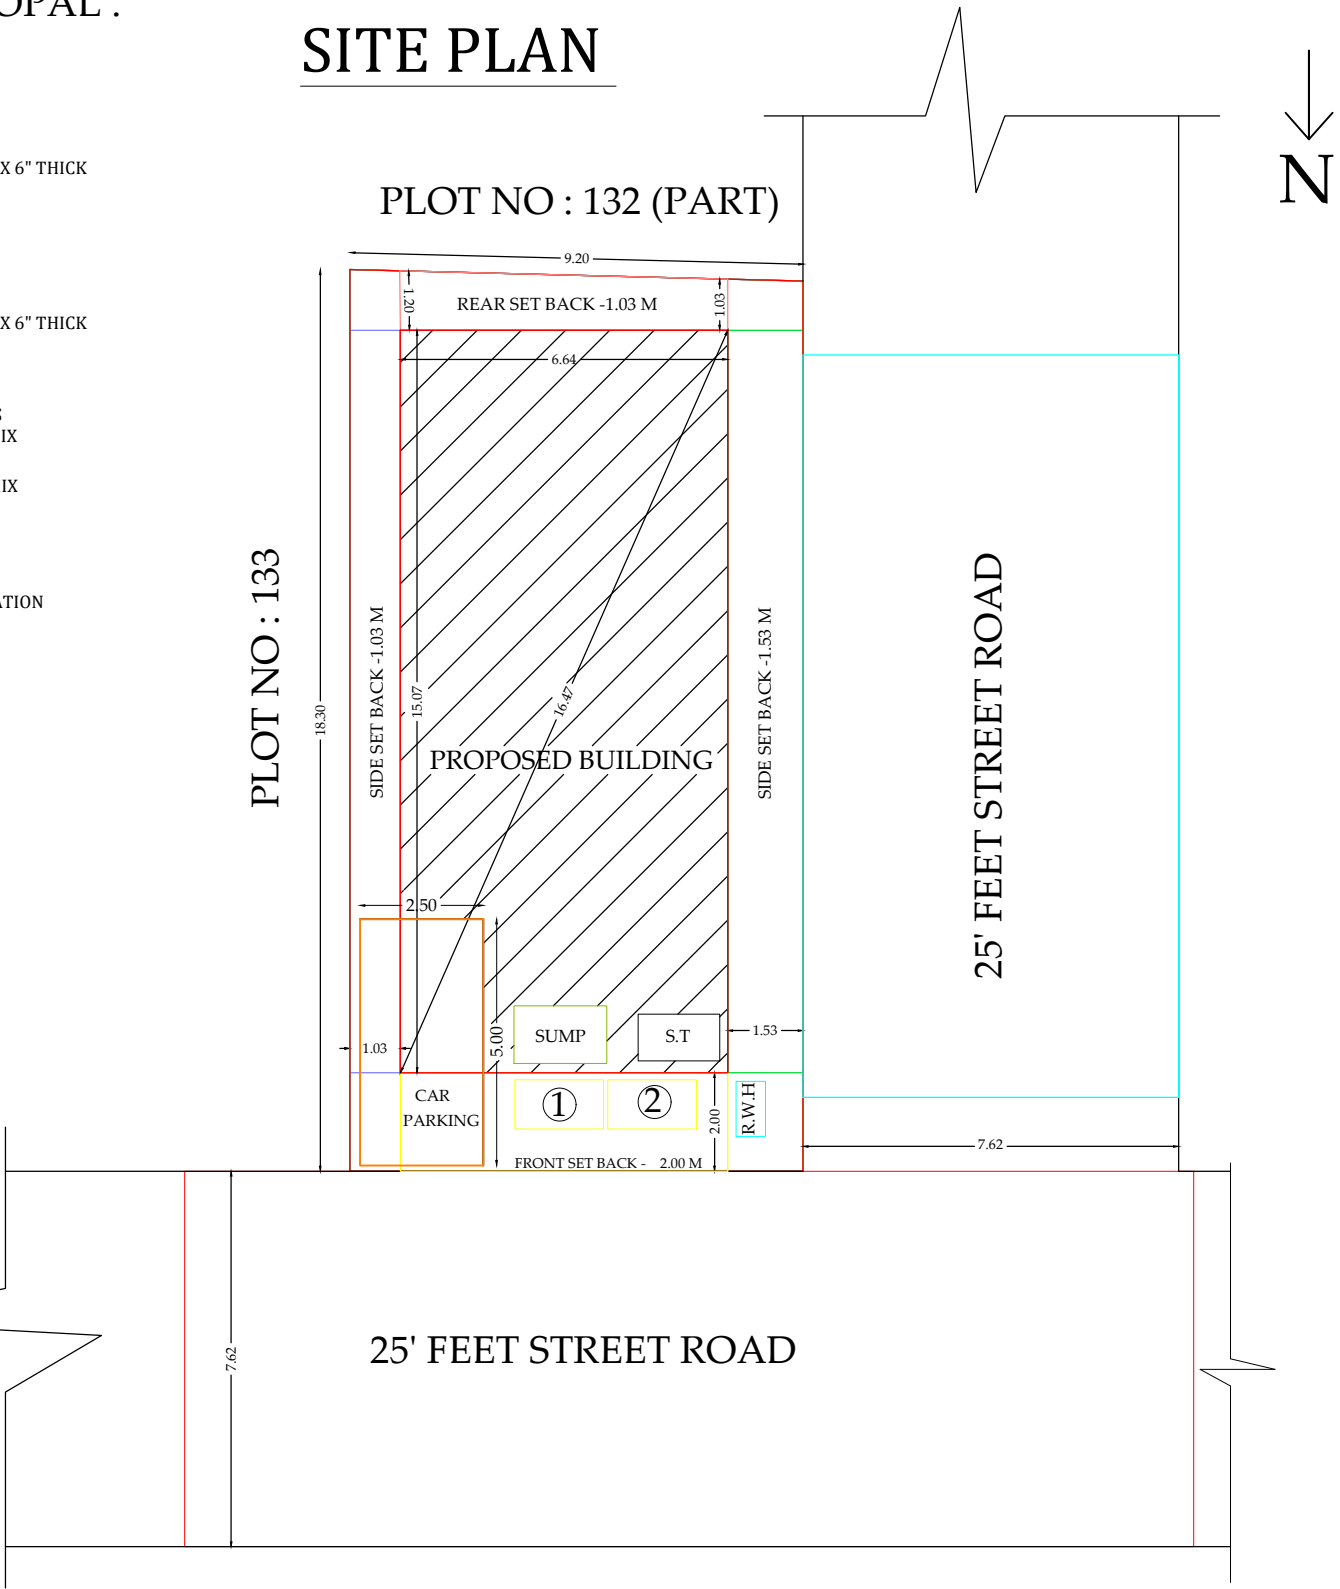


| AREA STATEMENT           | SQ.FT   | SQ.M   |
|--------------------------|---------|--------|
| PLOT EXTENT AS DOCUMENT  | 1800.00 | 167.28 |
| PLOT EXTENT AS PER SITE  | 1800.00 | 167.28 |
| PLOT EXTENT AS PER PATTA | 1800.00 | 167.28 |
| GROUND FLOOR             | 1076.64 | 100.06 |
| FIRST FLOOR              | 234.89  | 21.83  |
| OPEN AREA                | 488.39  | 45.39  |
| TOTAL                    | 1311.53 | 121.89 |

F.S.I : 0.72  
PLOT COVERAGE : 72.00  
NO.OF CAR PARKING : 0 CAR  
NO.OF TWO WHEELER PARKING : 3 TWO WHEELER


TOPO  
1:100

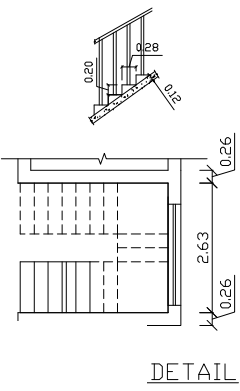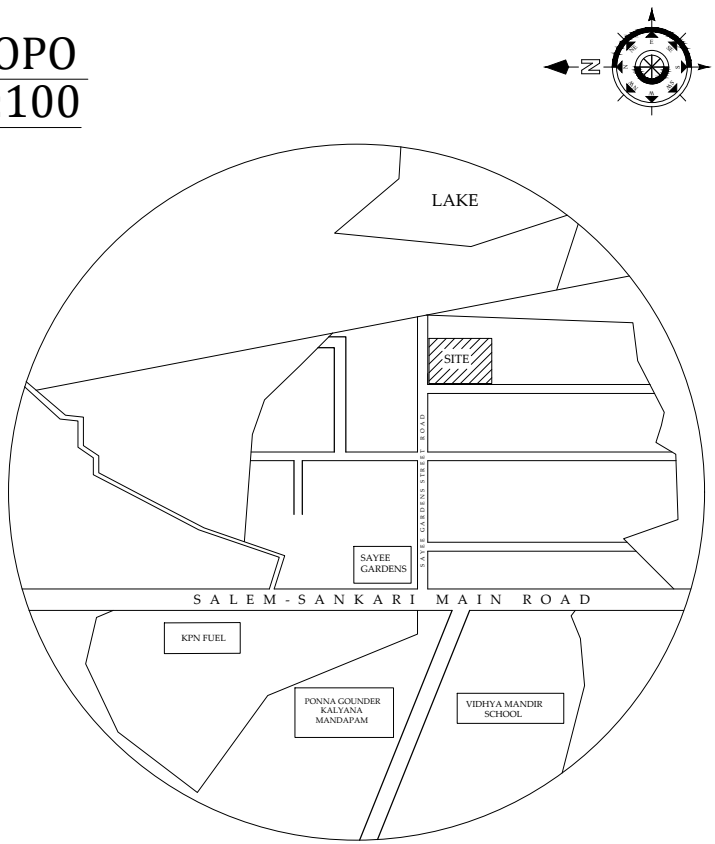


DETAIL

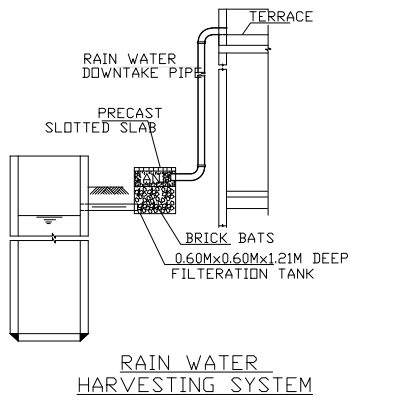

RAIN WATER  
HARVESTING SYSTEM

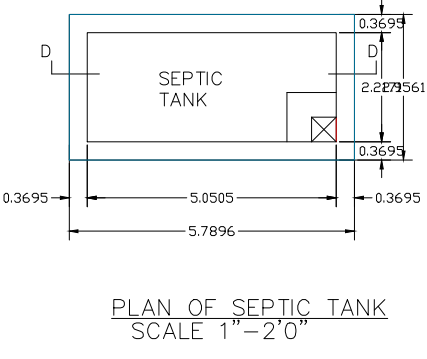

PLAN OF SEPTIC TANK  
SCALE 1"=2'0"

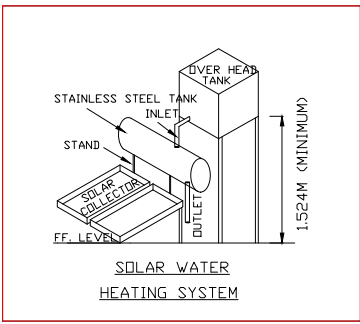

SOLAR WATER  
HEATING SYSTEM

SCHEDULE OF JOINERY :-

| S.NO | DESCRIPTION    | SIZE IN FT  | SIZE IN M   |
|------|----------------|-------------|-------------|
| 1    | DOOR -D        | 3'3" X 7'0" | 1.00 X 2.14 |
| 2    | DOOR -D1       | 2'6" X 7'0" | 0.76 X 2.14 |
| 3    | WINDOW - FW    | 6'0" X 4'0" | 1.83 X 1.22 |
| 4    | WINDOW - W     | 4'0" X 4'0" | 1.22 X 1.22 |
| 5    | ARCH OPEN -AO  | 6'0" X 7'0" | 1.90 X 2.14 |
| 6    | VENTILATOR - V | 2'0" X 2'0" | 0.91 X 0.61 |

APPLICANT :-

J. Devarajan

ENGINEER :-

Er.S.MANIVANNAN, M.E(Struct).,  
Registered Engineer GR-III  
Registration No: DTCP/SALEM/RE-111/009/2020  
KMS CONSTRUCTION  
Maduraiyan Kadu, Arayanoor (P.O), Veerapandi  
SALEM-636 308. Cell: 99433 78592  
Mail Id: manicivil4@gmail.com