



PLAN SHOWING THE PROPOSED CONSTRUCTION OF R.C.C TERRACED ROOF RESIDENTIAL BUILDING IN OLD S.NO-117/2A1A1A5,
NEW S.NO- 117/2A1A1A5A, "SRINIVASA PRABU NAGAR", PLOT NO-66 NORTH PART, OMALUR VILLAGE ,KOTTAIMARIAMMANKOVIL PANCHAYATH,
OMALUR TALUK, SALEM DISTRICT.


NAME OF THE APPLICANT : Mr.P.BALUSAMY S/o Mr.PONNUSAMY

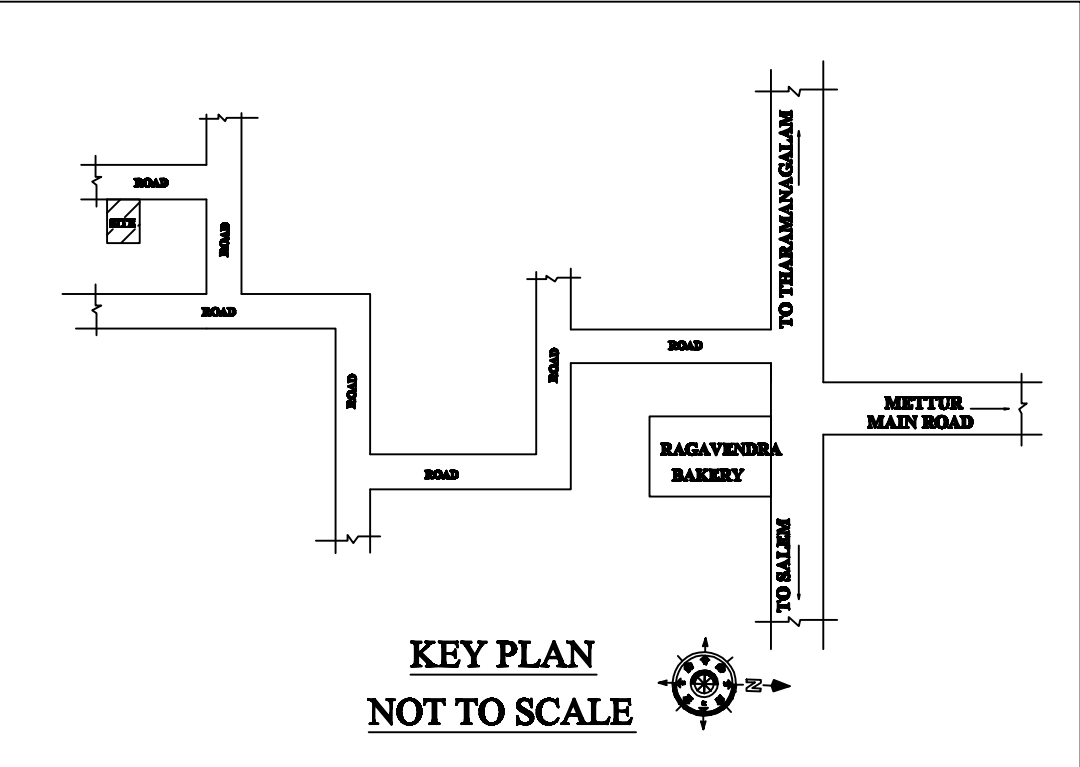

SRINIVASAN,PRABHU
LAKSHMANAN LAND
7.62M

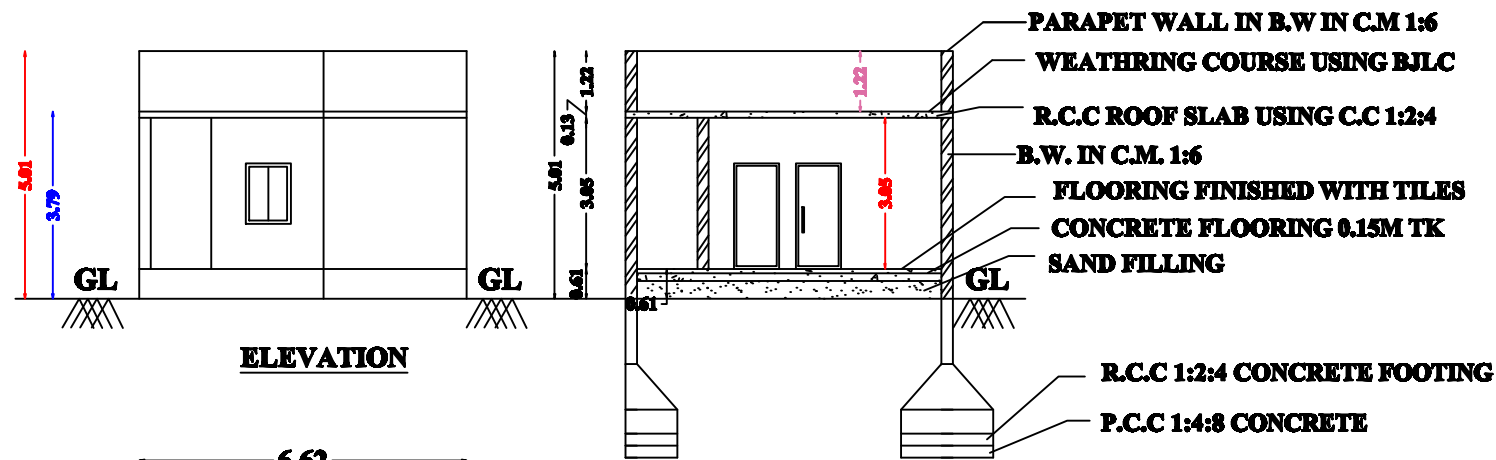

PLOT NO-65
16.15M

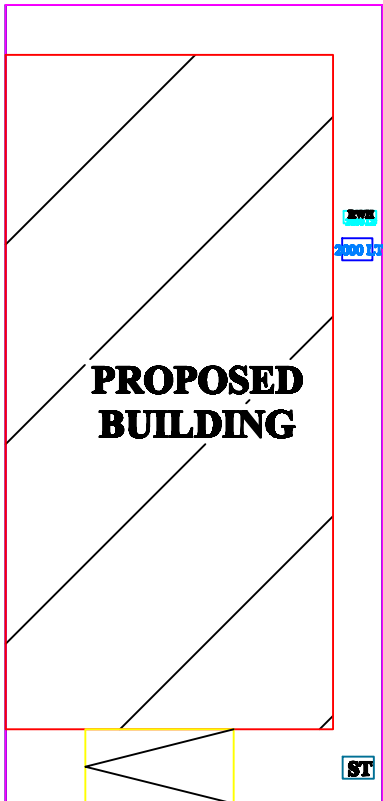


16.15M
PLOT NO-66
SOUTH PART

7.62M
23 FEET ROAD

ROAD WIDTH 7.01 M

SITE PLAN
SCALE 1:100

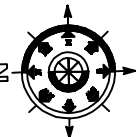

JOINERIES DETAILS

MAIN DOOR	MD	3'6"x7'0"	1.07x2.13
DOOR	D1	2'6"x7'0"	0.75x2.13
DOOR	D	3'0"x7'0"	0.91x2.13
OPEN	O	3'0"x7'0"	0.91x2.13
WINDOW	W1	3'0"x4'0"	0.91x1.22
WINDOW	W2	4'0"x4'0"	1.22x1.22
VENTILATOR	V	3'0"x2'6"	0.91x0.76

AREA DETAILS

AREA OF THE SITE	1325.00	sft	123.09	sqm
GROUND FLOOR AREA	972.63	sft	90.36	sqm
TOTAL AREA	972.63	sft	90.36	sqm
OPEN AREA	352.37	sft	32.73	sqm

FSI - $\frac{972.63}{1325.00}$ - 0.73

PLOT COVERAGE - 73.40%

ALL DIMENSIONS ARE IN METER , SCALE 1:100

SITE BOUNDARY SHOWN IN GREEN PROPOSED
CONSTRUCTION SHOWN IN RED
EXISTING ROAD SHOWN IN YELLOW

APPLICANT

P. Balusamy

ENGINEER

Er. M. PRADEEP, B.E.
EXCELLENT PLANNERS
2/106, NADAR STREET,
MARAMANGALATHU PATTI,
SALEM-30 Cell: 95240 42377

SES no: 236