

PLAN SHOWING THE PROPOSED CONSTRUCTION OF R.C.C TERRACED ROOF RESIDENTIAL BUILDING IN S.NO-196/33A1A1A1A,
"OM SAKTHI NAGAR - AVANUE -"B", PLOT NO-553, PAGALPATTI VILAGE & PANCHAYATH,OMALUR TALUK, SALEM DISTRICT.

NAME OF THE APPLICANT : Mr.N.SAMUVEL S/o Mr.NARAYANAN

JOINERIES DETAILS

MAIN DOOR	MD	3'6"x7'0"	1.07x2.13
DOOR	D1	2'6"x7'0"	0.76x2.13
DOOR	D	3'0"x7'0"	0.91x2.13
OPEN	O	3'0"x7'0"	0.91x2.13
WINDOW	W1	3'0"x4'0"	0.91x1.22
WINDOW	W2	4'0"x4'0"	0.91x1.22
VENTILATOR	V	2'6"x2'6"	0.76x0.76

AREA DETAILS





AREA OF THE SITE	1200.00	sft	111.48	sqm
GROUND FLOOR AREA	822.15	sft	76.38	sqm
TOTAL AREA	822.15	sft	76.38	sqm
OPEN AREA	377.85	sft	35.10	sqm

FSI - $\frac{822.15}{1200.00}$ - 0.68


PLOT COVERAGE - 68.51%

ALL DIMENSIONS ARE IN METER, SCALE 1:100



SITE BOUNDARY SHOWN IN GREEN PROPOSED
CONSTRUCTION SHOWN IN RED
EXISTING ROAD SHOWN IN YELLOW

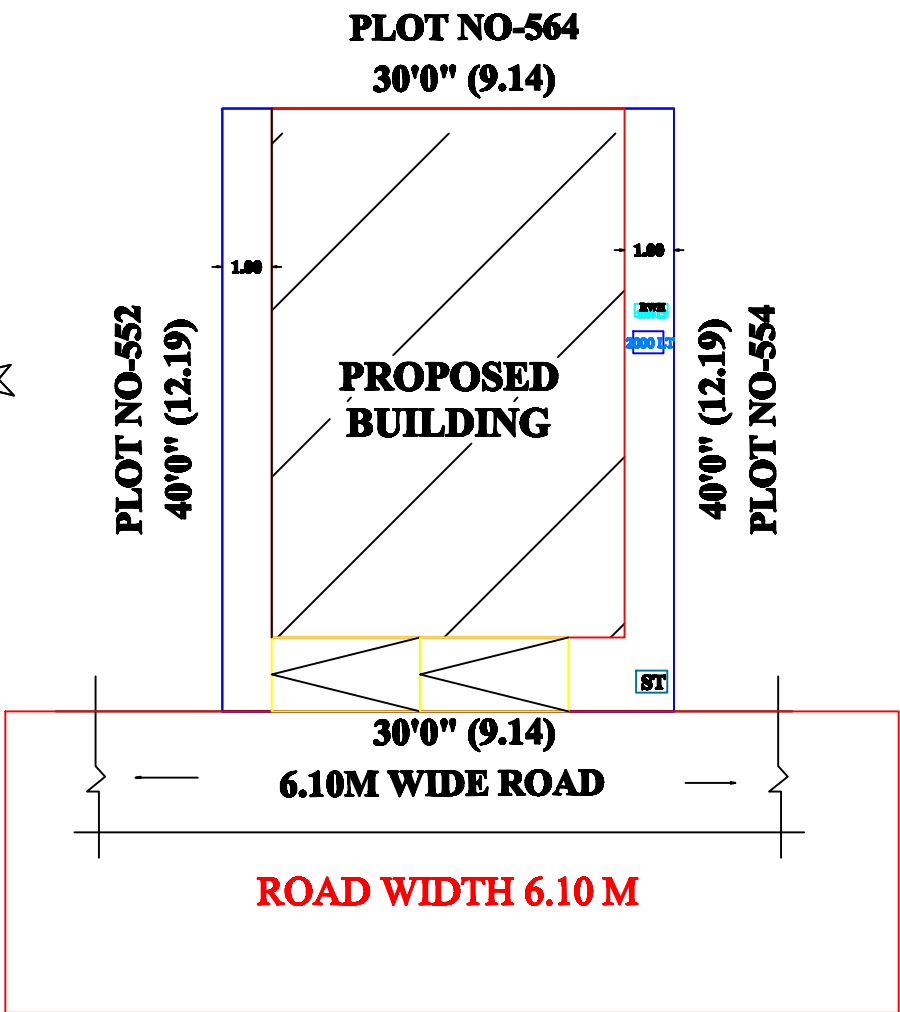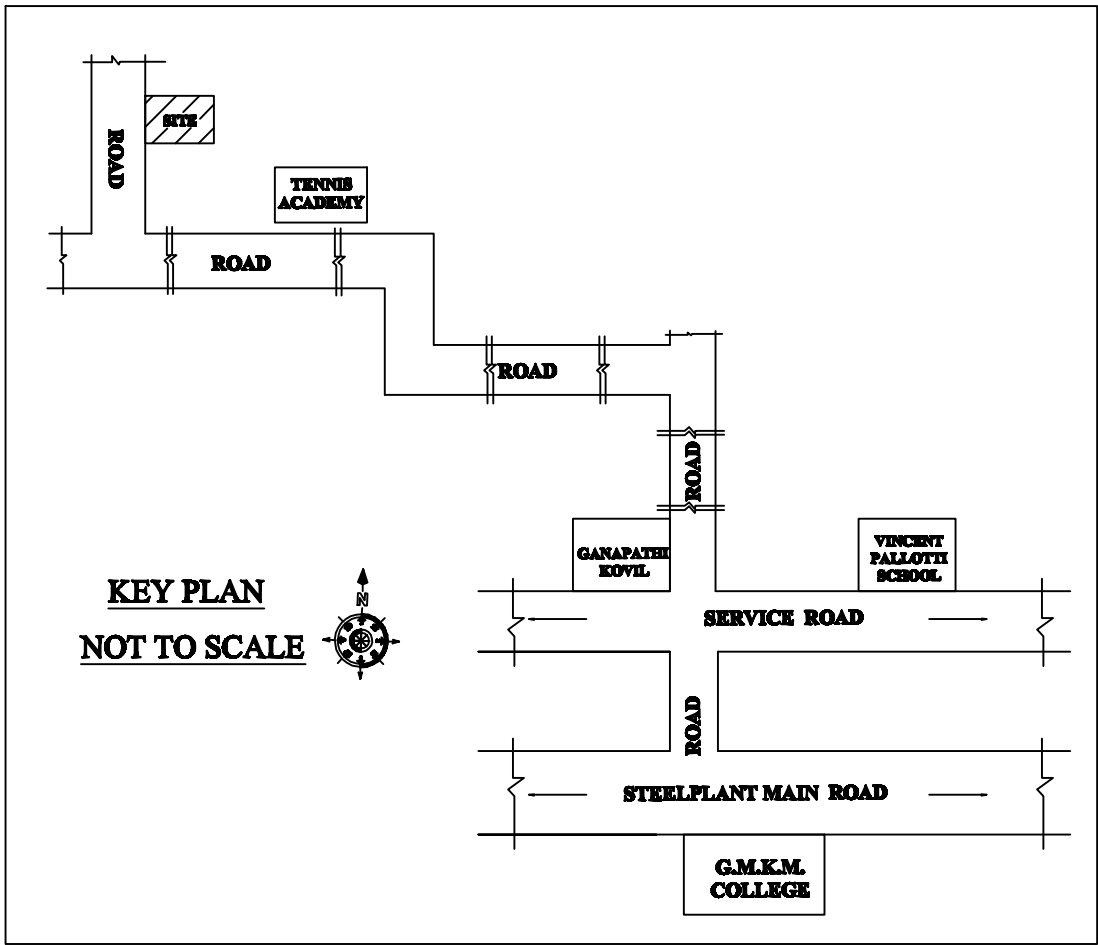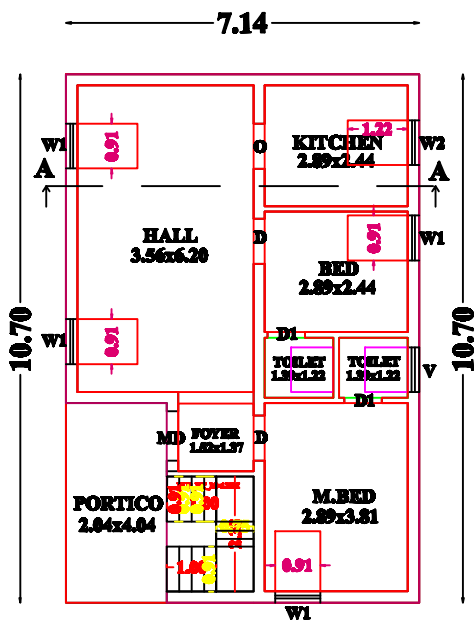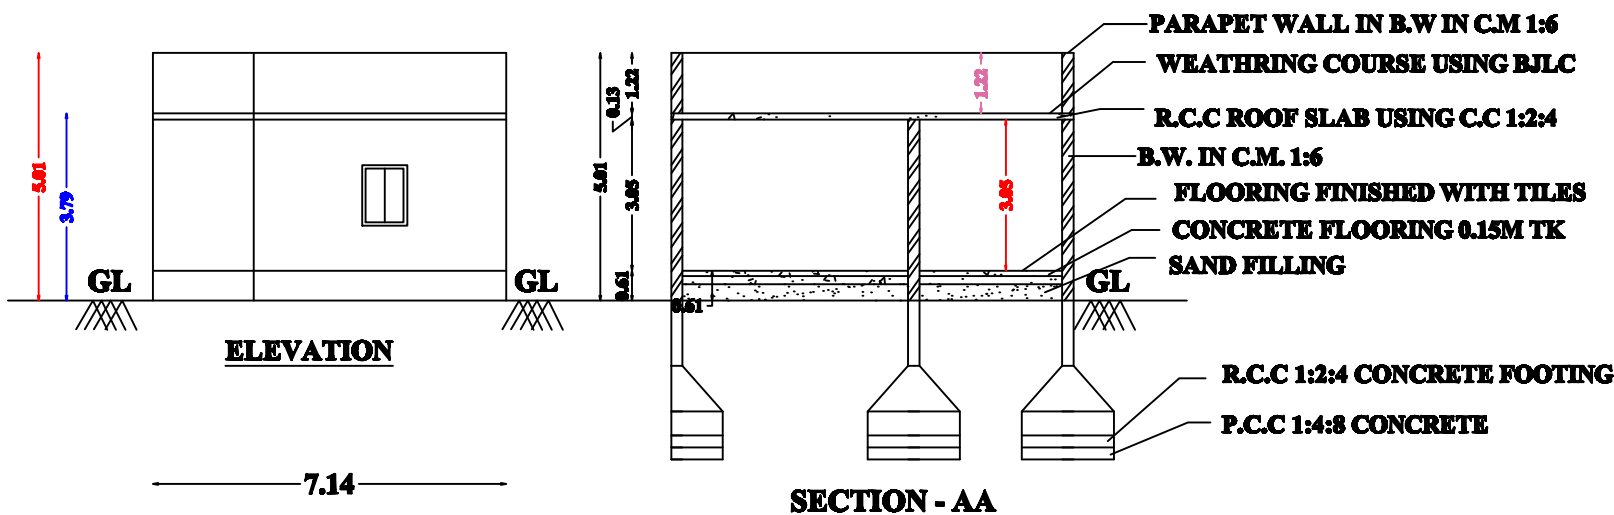




SITE PLAN
SCALE 1:100

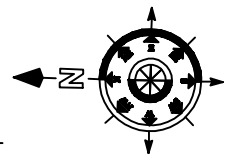


RAIN WATER HARVESTING FILTER BED

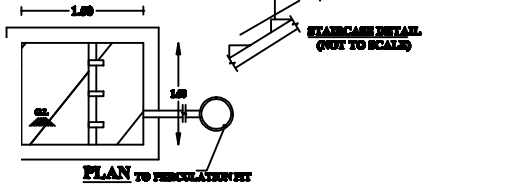 

LINTEL LEVEL BEAM

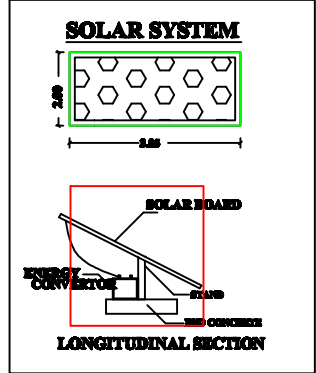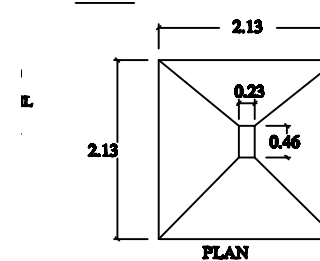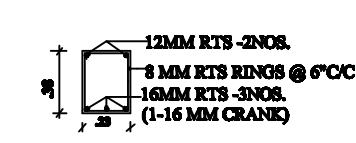

SEPTIC TANK

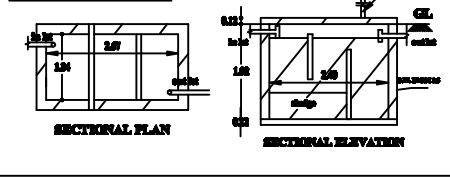

APPLICANT

N. Samuel

ENGINEER

Er. M. PRADEEP, B.E.
EXCELLENT PLANNERS
2/108, NADAR STREET,
MARAMANGALATHU PATTI,
SALEM-30 Cell: 95240 4237

ES no: 236