



PLAN SHOWING THE PROPOSED CONSTRUCTION OF RCC ROOF BUILDING FOR DWELLING PURPOSE IN S.F.No - 134/2C AT NAZHIKALPATTI VILLAGE AND PANCHAYAT, SALEM TALUK, SALEM DISTRICT.

APPLICANT


Mr. D. SUDHARSAN S/o. DHANAPAL

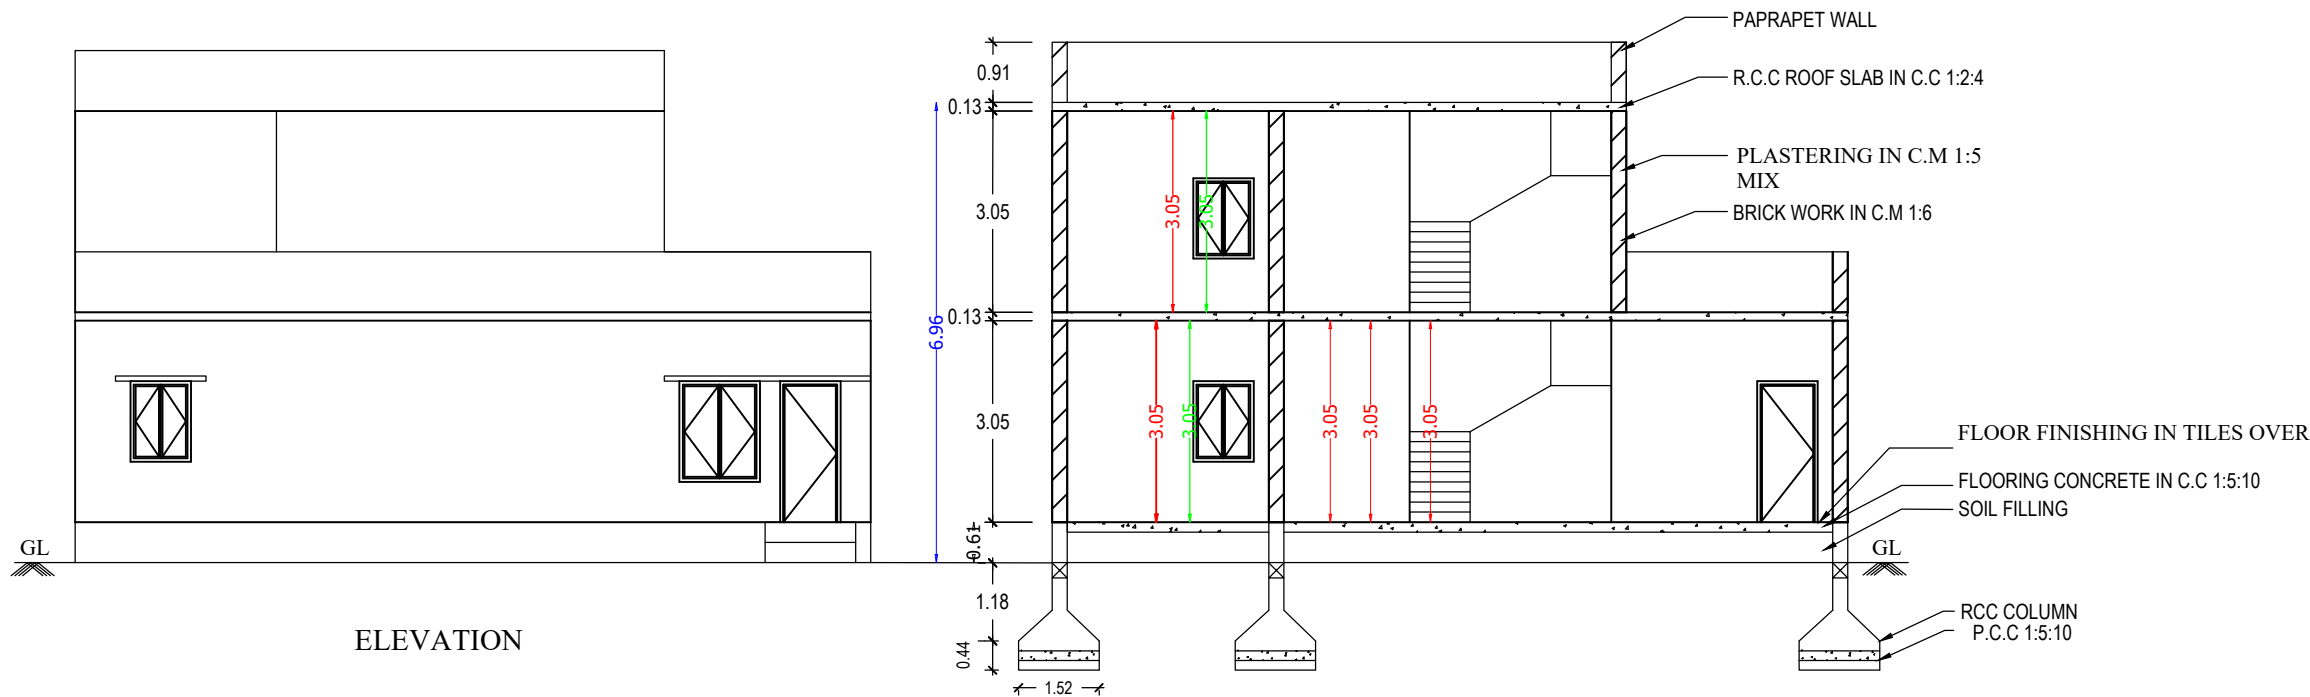


SECTION ON AB

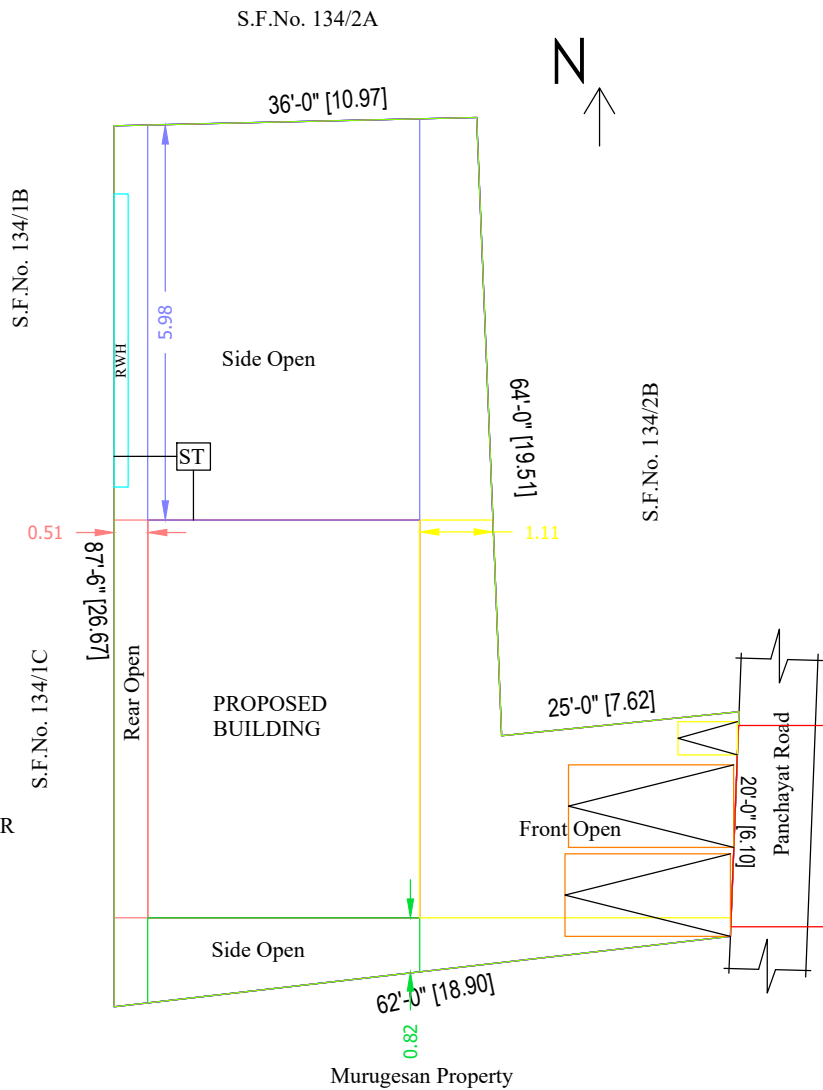


SITE PLAN
SCALE 1:200

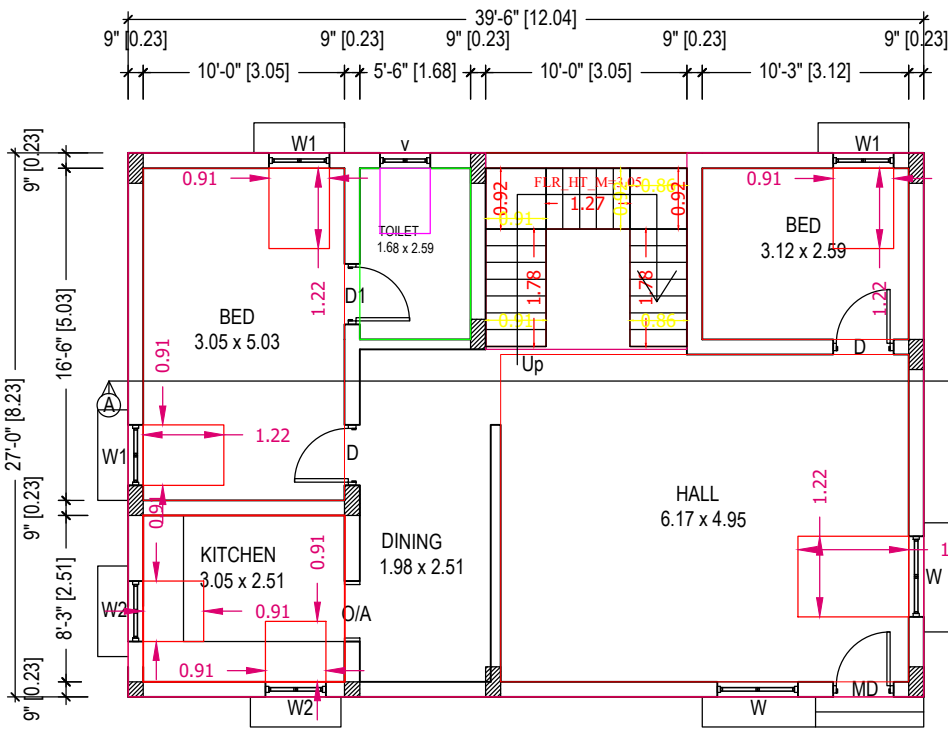

GROUND FLOOR PLAN

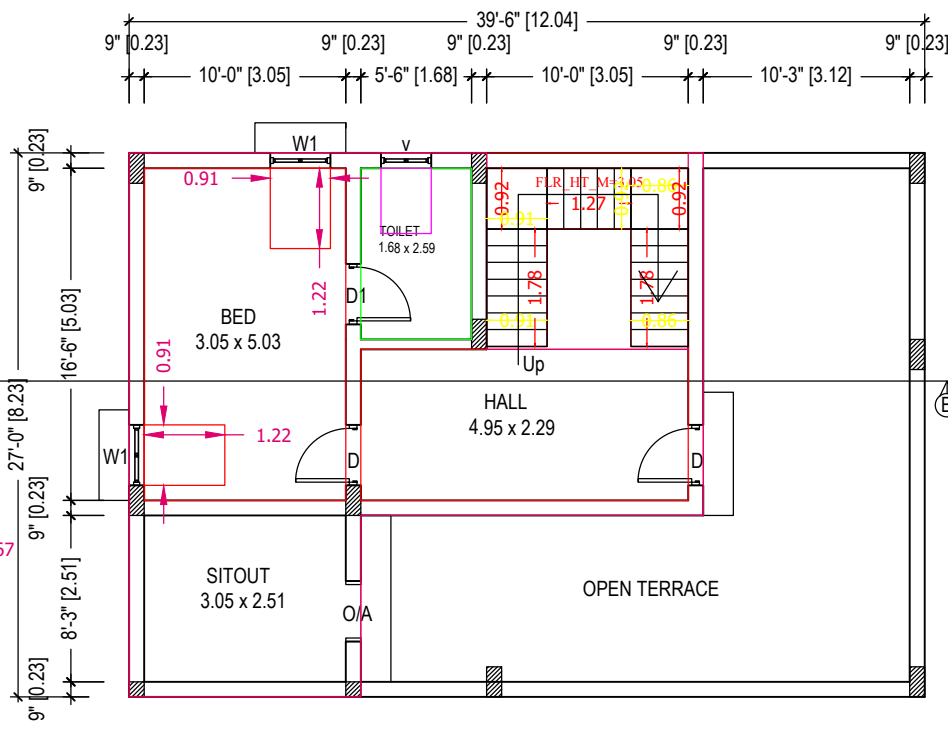

FIRST FLOOR PLAN

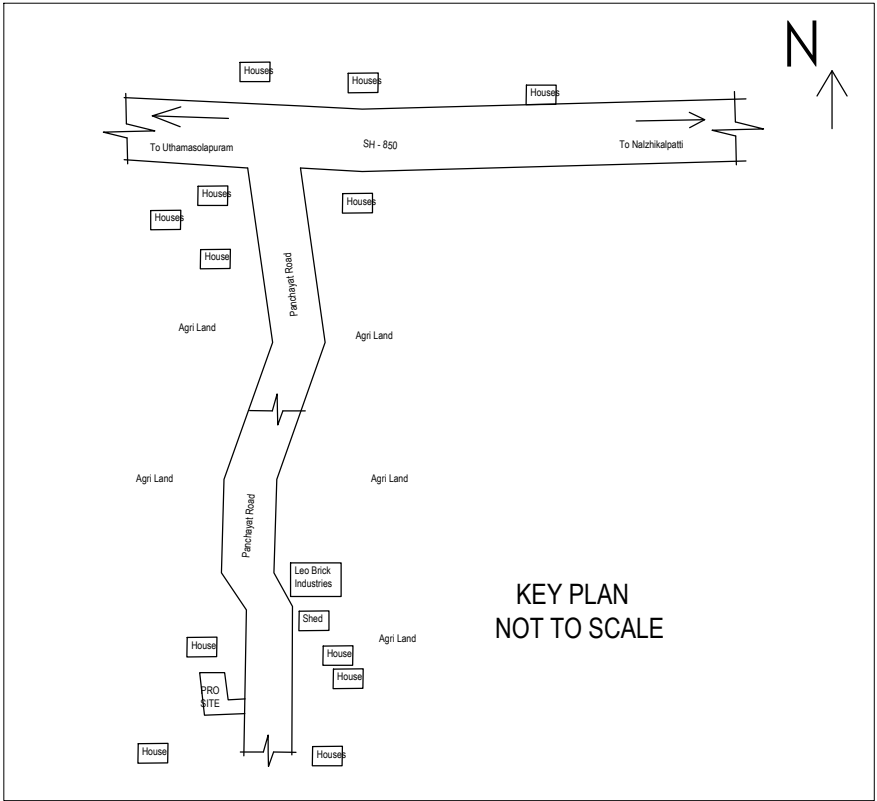

KEY PLAN
NOT TO SCALE

OFFICE USE:

REFERENCE:

MD	-	DOOR	-	1.52 x 2.10 m
D	-	DOOR	-	1.00 x 2.10 m
D1	-	DOOR	-	0.75 x 2.10 m
O/A	-	ARCH OPEN	-	1.00 x 2.10 m
W	-	WINDOW	-	1.52 x 1.37 m
W1	-	WINDOW	-	1.21 x 1.37 m
W2	-	WINDOW	-	1.00 x 1.00 m
V	-	VENTILATOR	-	0.90 x 0.60 m

AREA DETAILS:	SQ.M.	SQ.FT
SITE AREA	- 347.62	3741.75
PLINTH AREA:		
GROUND FLOOR AREA	- 99.08	1066.50
FIRST FLOOR AREA	- 57.22	616.00
TOTAL BUILTUP AREA	- 156.30	1682.50
CARPET AREA	- 80.64	868.06
OPEN SPACE AREA	- 248.53	2675.25

COLOR INDEX :	
SITE BOUNDARY SHOWN IN	-
PROPOSED BUILDING SHOWN IN	-
ST - Septic Tank	
RWH - Rain Water Harvesting	

SCALE - 1:100

ALL DIMENSIONS ARE IN METRE AND FEET

APPLICANT

Sudharsan D

ENGINEER

Er.R.KANNAN B.E.

Registered Engineer Grade - I
Regd No: salem DTCP/RE-I /010/2020
CITY CONSTRUCTIONS
Laxmi Complex, First Floor,
North Car Street, Tiruchengode.
Namakkal Dt.-637211
cell 99659 92297