



PLAN SHOWING THE PROPOSED CONSTRUCTION OF R.C.C TERRACED ROOF RESIDENTIAL GROUND FLOOR BUILDING IN OLD.S.F.NO -355/1,NEW.S.F.NO:355/1B, AT VELLALAKUNDAM VILLAGE & PANCHAYAT,AYOTHIAPATTINAM PANCHAYAT UNION, VALAPADY TALUK, SALEM DISTRICT.

APPLICANT :
Mr.V.SILAMBARASAN, S/O .Mr.VENKETACHALAM.

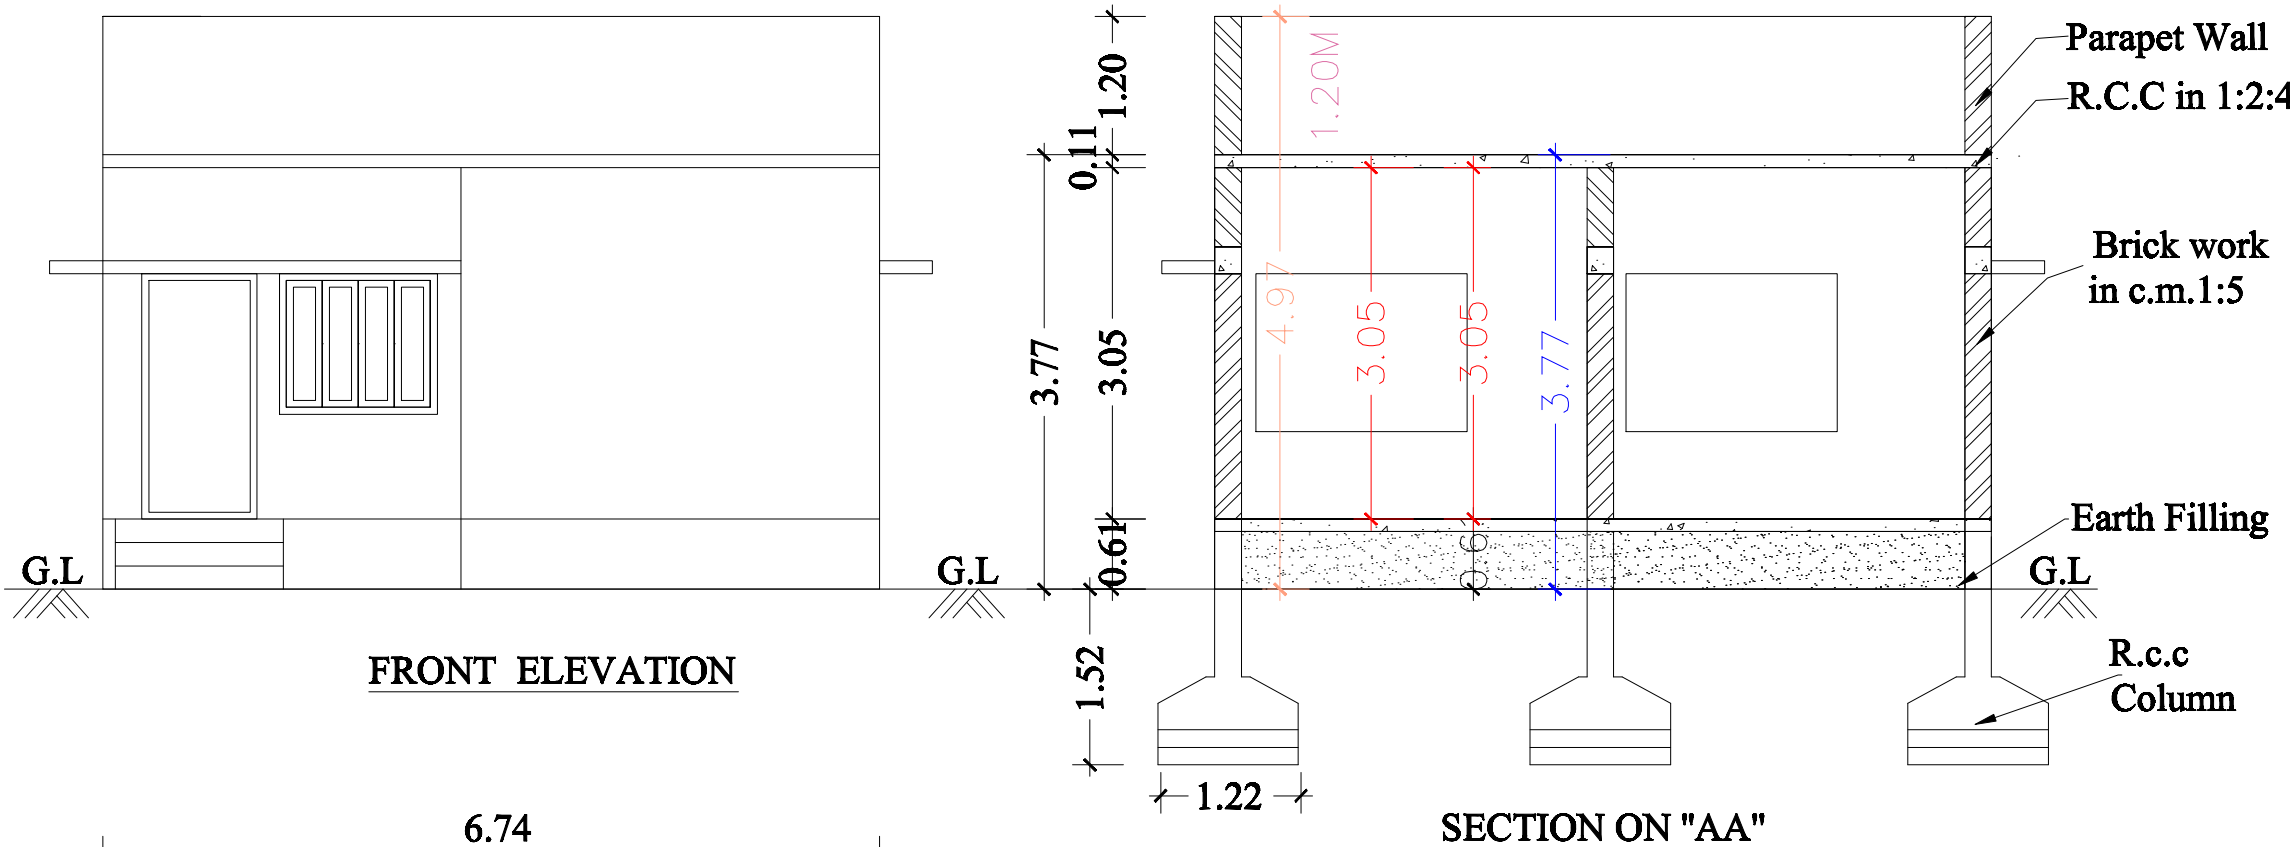


SITE PLAN
SCALE 1:800

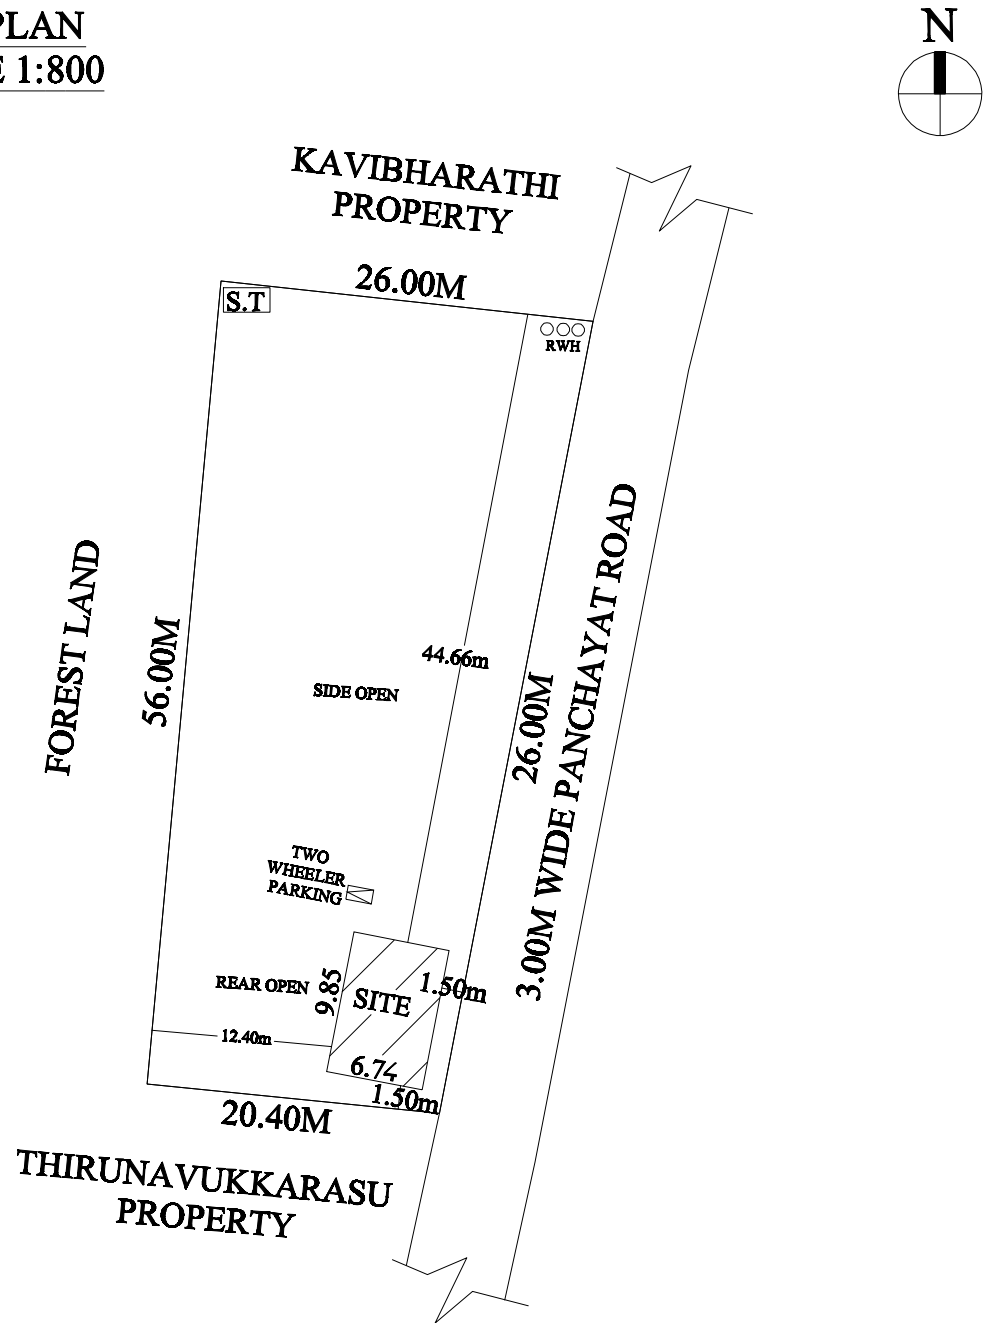

BOUNDARY SHOWN IN -
PROPOSED SHOWN IN -
ROAD SHOWN IN -


SCALE
ALL DIMENSIONS ARE IN METER
SCALE 1:100

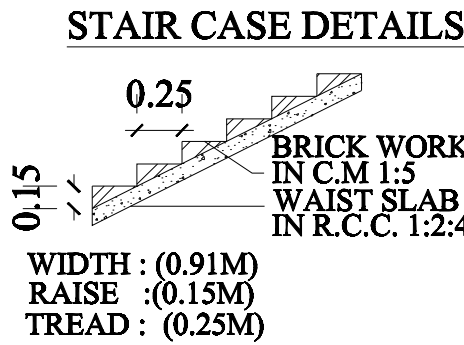

JOINERY DETAILS:			
DOOR	3'3" X 7'0"	1.00 X 2.13	
DOOR 1	3'0" X 7'0"	0.91 X 2.13	
DOOR 2	2'6" X 7'0"	0.76 X 2.13	
OPEN	3'0" X 7'0"	0.91 X 2.13	
WINDOW	6'0" X 4'6"	1.83 X 1.37	
WINDOW -1	4'6" X 4'6"	1.37 X 1.37	
VENTILATOR	4'0" X 2'6"	1.22 X 0.76	

APPLICANT:

[Signature]

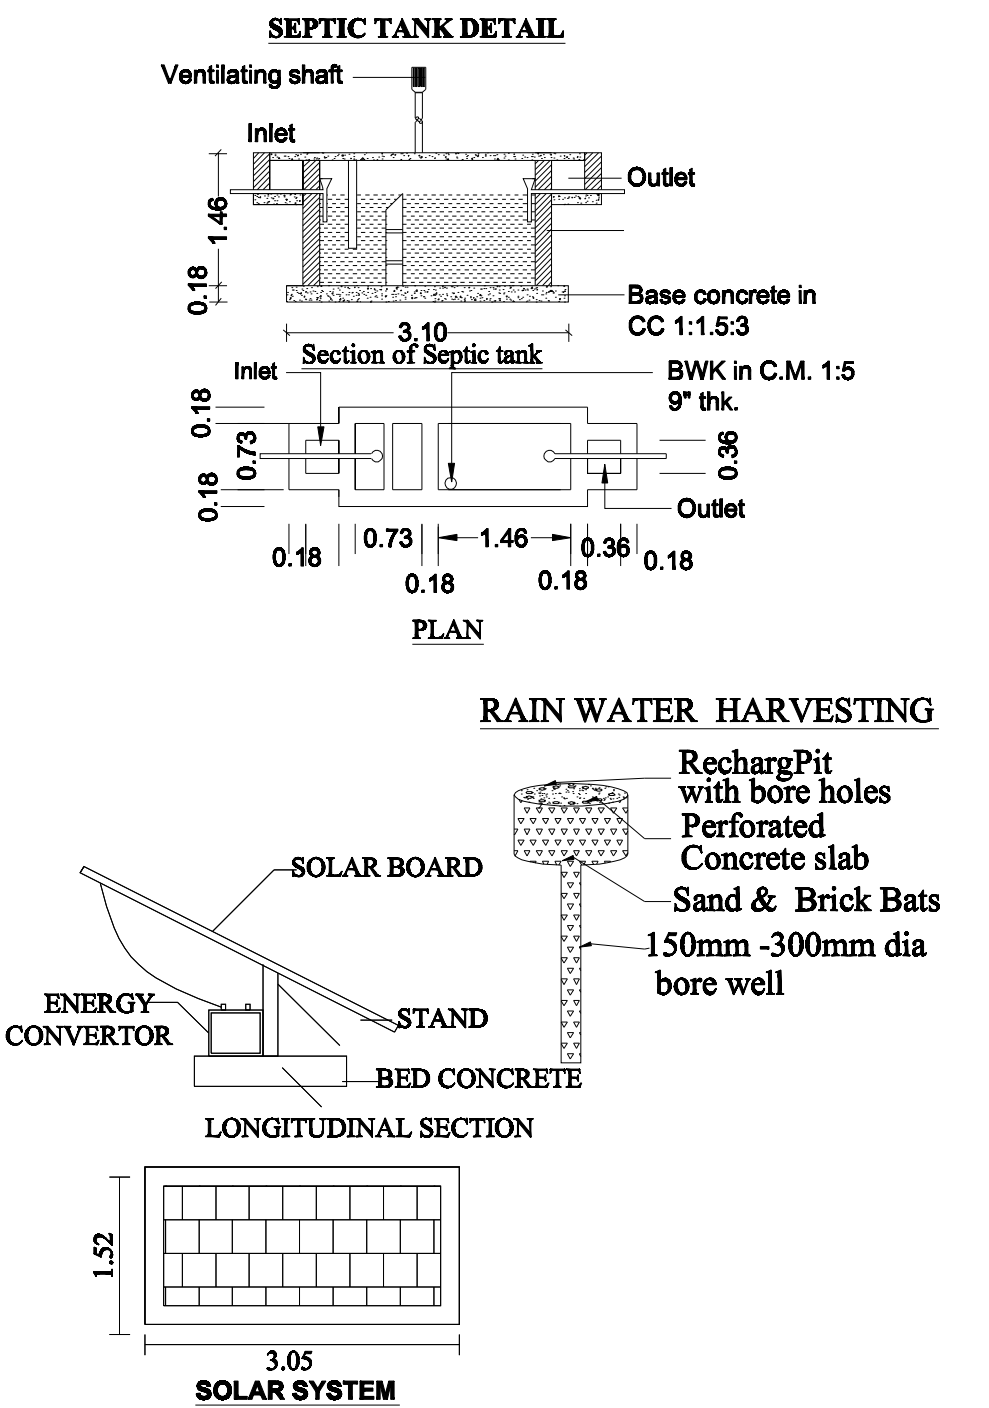

AREA DETAILS:	SQ.FT	SQ.MT
AS PER DOCUMENT (32cent)	13939.20	1294.98
AS PER PATTA	13939.20	1294.98
AS PER SITE	13957.24	1296.66
AREA OF GROUND FLOOR	714.62	66.39
OPEN SPACE AREA	13242.62	1230.27

ENGINEER :

[Signature]
KURINIL BUILDERS & ASSOCIATES
Er. S. VINOTH KUMAR, B.E., A.M.I.E., A.I.T.E.
LPA Registered Engineer: 40719
Plot No:25, Lakshana Avenue,
Kizhakku Vattam, Amanikondalampatty,
SALEM -636 010. Cell: 96778 21160