

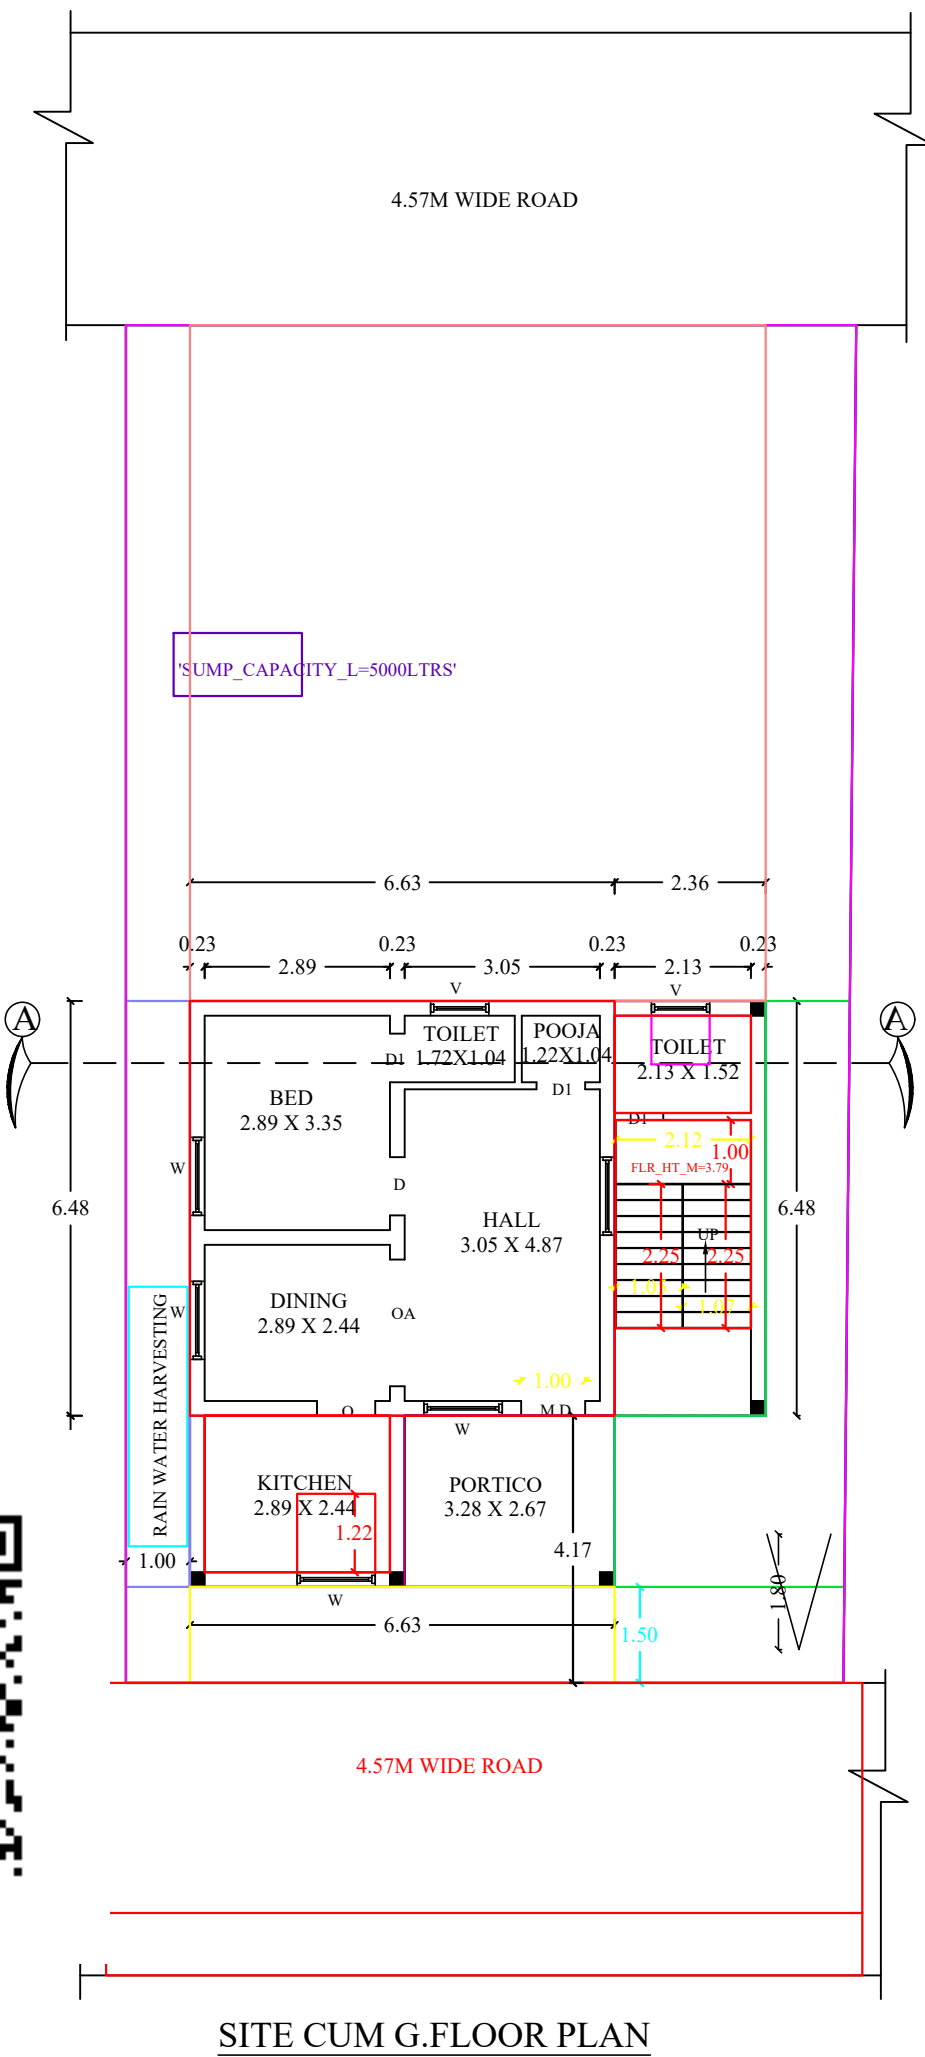


PLAN SHOWING THE ADDITONAL CONSTRUCTION OF G.FLOOR AND ALTERATION OF EXISTING G.FLOOR R.C.C ROOF RESIDENTIAL BUILDING BEARING IN DOOR NO. 8/ 48, S.F NO : 51 /2A1B4(NEW), 51 /2(OLD) AT VELLAR, VELLAR VILLAGE, MECHERI PANCHAYAT UNION, METTUR TALUK, SALEM DISTRICT.

APPLICANT'S NAME : Tmt. S. RUKMANI, W/o. SUBRAMANI.

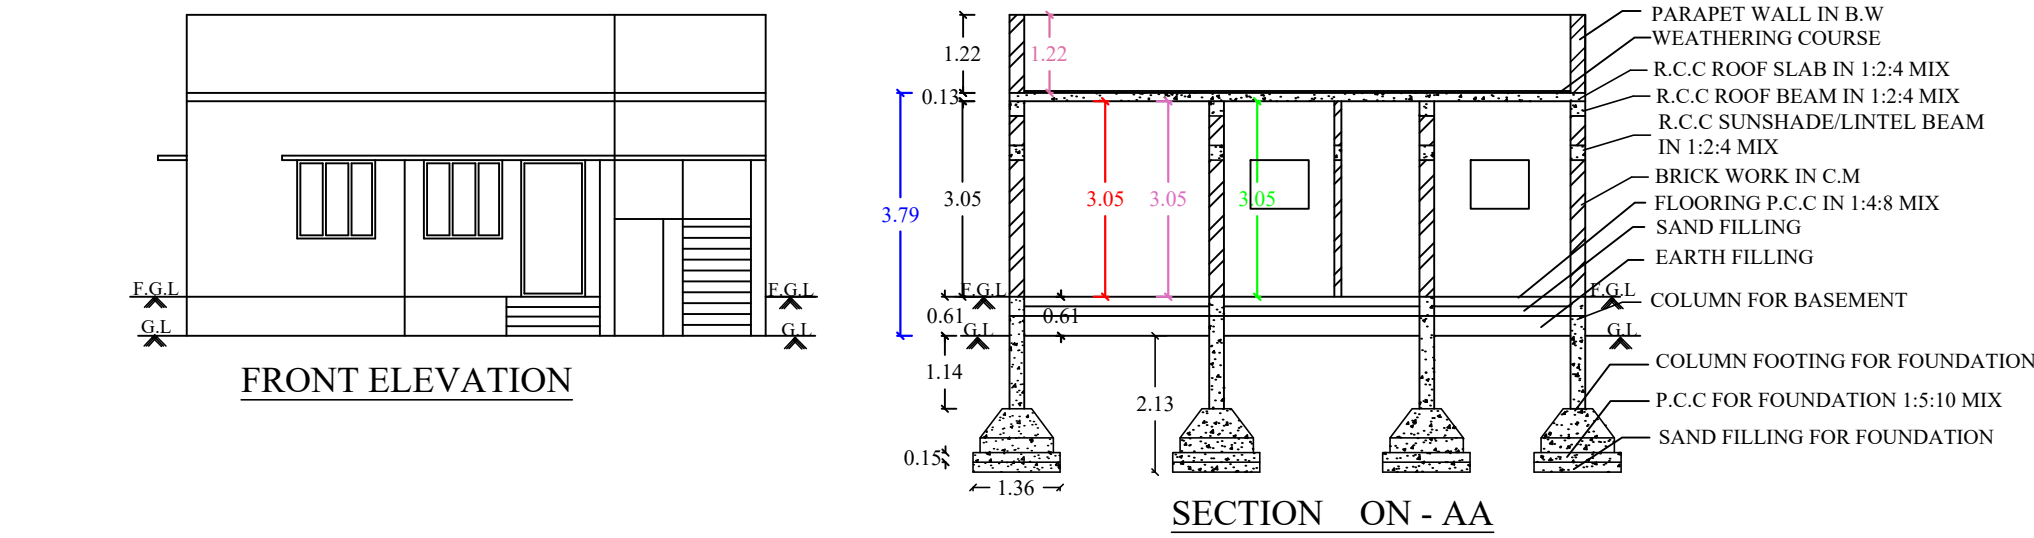

SITE PLAN SCALE 1:200

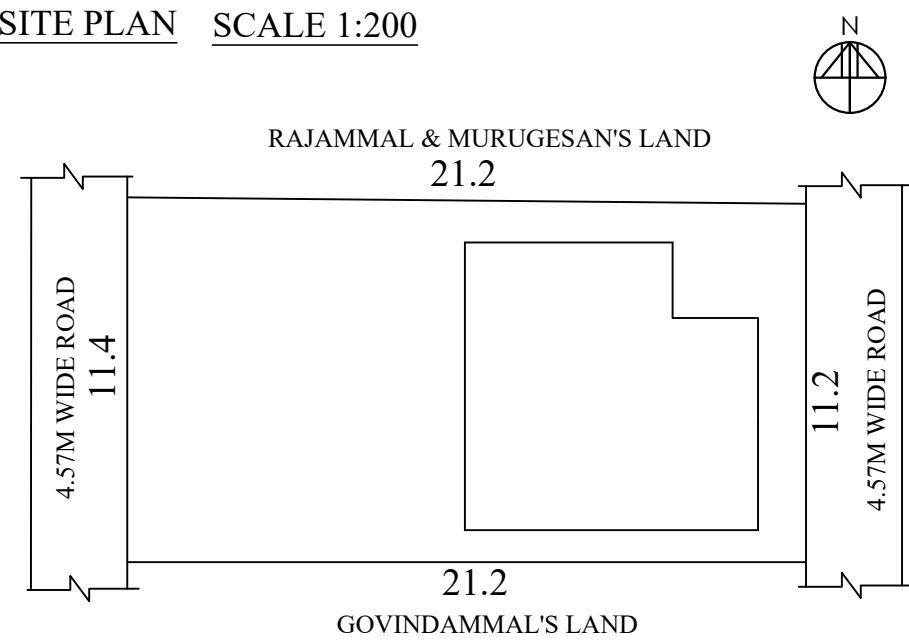

AREA DETAILS :-

1.	AREA OF THE SITE(AS AT SITE)	239.55 sqm	2578.51 sft
2.	AREA OF THE SITE(DOCUMENT)	240.61 sqm	2590.00 sft
3.	EXISTING P. AREA-G.F	42.96 sqm	462.42 sft
4.	EXTENSION P.AREA-G.F	32.99 sqm	355.10 sft
5.	VACANT LAND	163.60 sqm	1761.00 sft

JOINERY DETAILS :-

S.NO	DESCRIPTION	SIZE IN FT	SIZE IN M
1	MAIN DOOR - M.D	3'0" X 7'0"	1.00 X 2.14
2	DOOR - D	3'0" X 7'0"	0.91 X 2.14
3	DOOR - D1	2'6" X 7'0"	0.76 X 2.14
4	WINDOW - W	4'0" X 4'0"	1.22 X 1.22
5	OPEN - OA	6'6" X 7'0"	1.98 X 2.14
6	OPEN - O	3'0" X 7'0"	0.91 X 2.14
7	VENTILATOR - V	3'0" X 2'6"	0.91 X 0.76

APPLICANT:-


[Signature]

ENGINEER:-


[Signature]

Er.K.MOHAN, B.E., F.I.V., M.I.E.,
Approved Valuer (F-25356)
Chartered Engineer (M-1755948)
Registered Engineer Grade - I
Pudusampalli, Mettur Dam - 636403,
Salem District, Tamilnadu.


FOUNDATION DETAILS

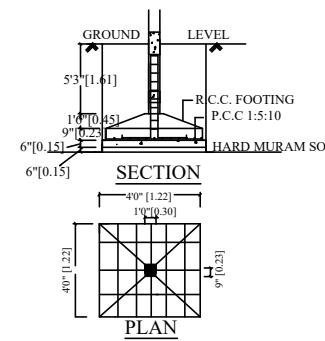


SEPTIC TANK:

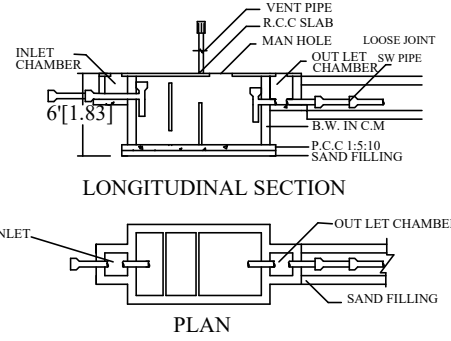

RAIN WATER HARVESTING:

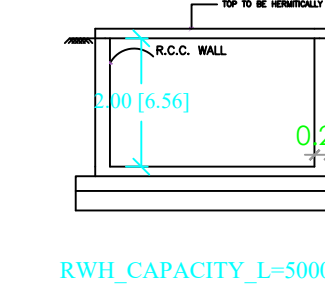

STAIR CASE DETAILS:

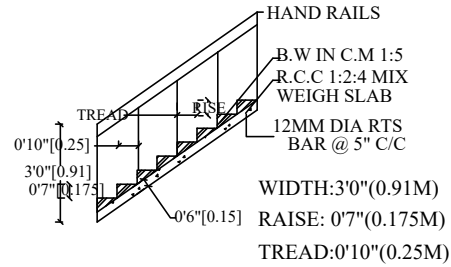

LEGEND:-

BOUNDRY SHOWN IN - ☐

PROPOSED SHOWN IN - ☐

ROAD SHOWN IN - ☐

SCALE :-

ALL DIMENSIONS ARE IN FEET & METER

SCALE 1 : 100 OR 1" = 8'0"