


PLAN SHOWING THE PROPOSED CONSTRUCTION OF R.C.C TERRACED ROOF GROUND AND FIRST FLOOR
RESIDENTIAL BUILDING IN OLD RE -SF.NO: 105/37A1, NEW SF.NO: 105/68, PLOT NO: 845, M.V.S.NAGAR


C- BLOCK, PAGALPATTY VILLAGE PANCHAYAT , OMALUR PANCHAYAT UNION, OMALUR TALUK, SALEM DISTRICT.

NAME OF THE APPLICANT: - Mr.R.MOHAN, S/o, Mr.V.R. RAJAN.

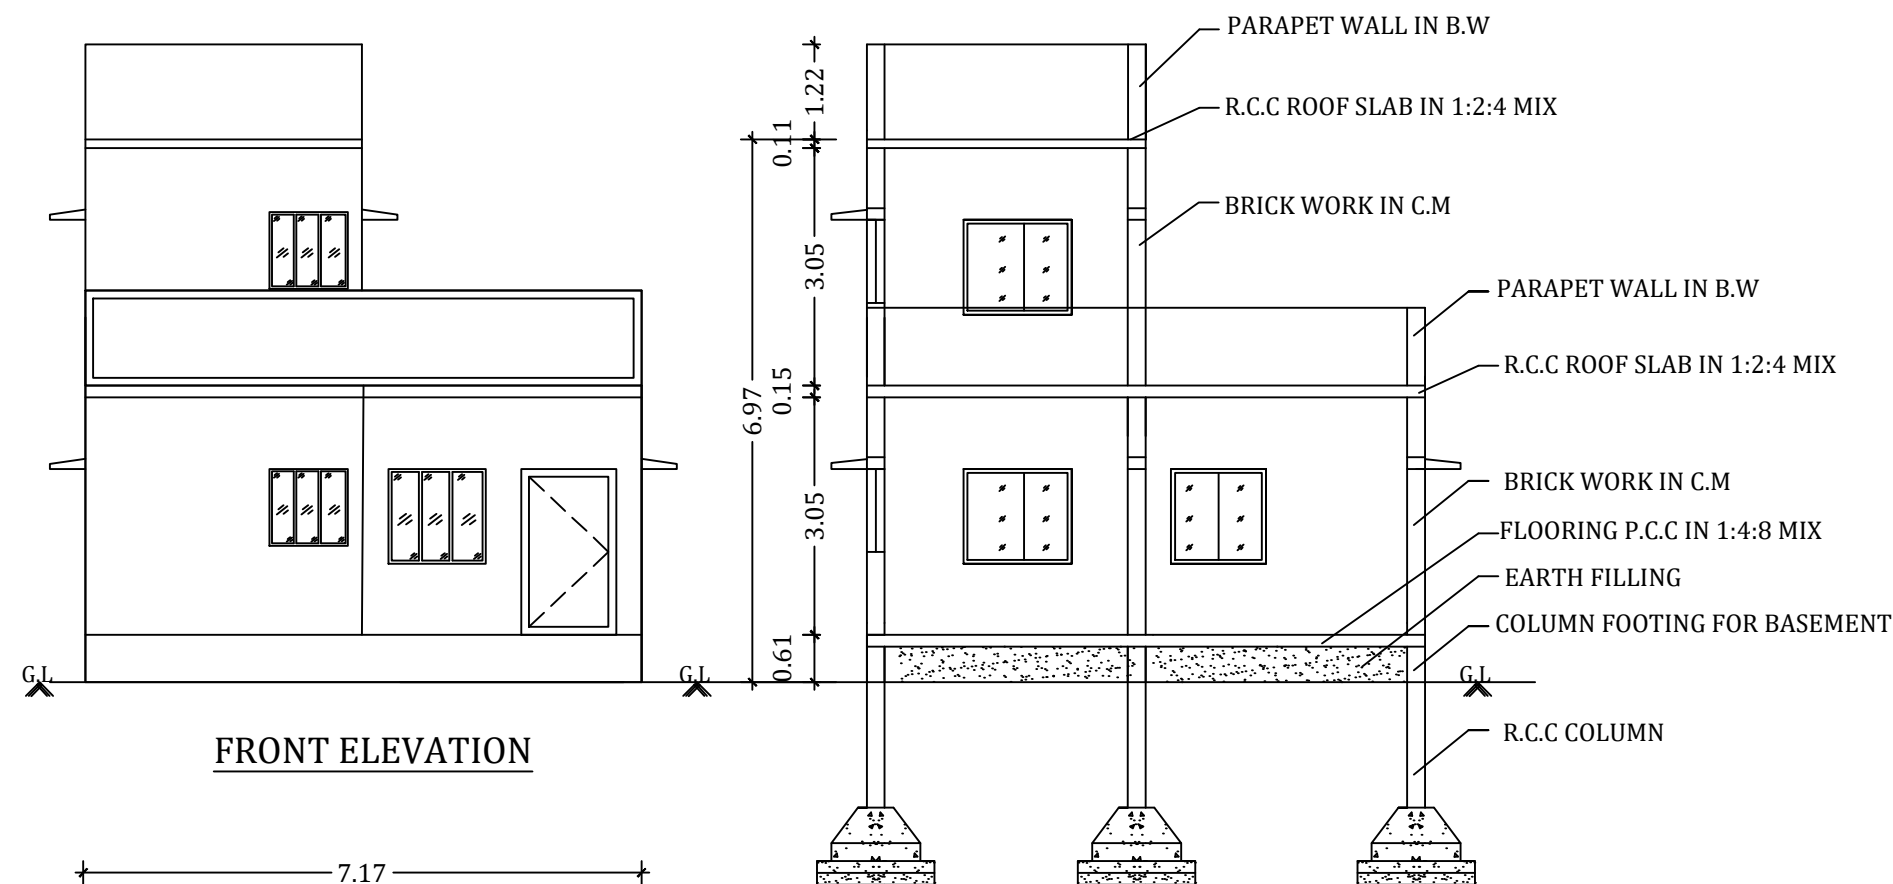


FRONT ELEVATION

SECTION ON - AA

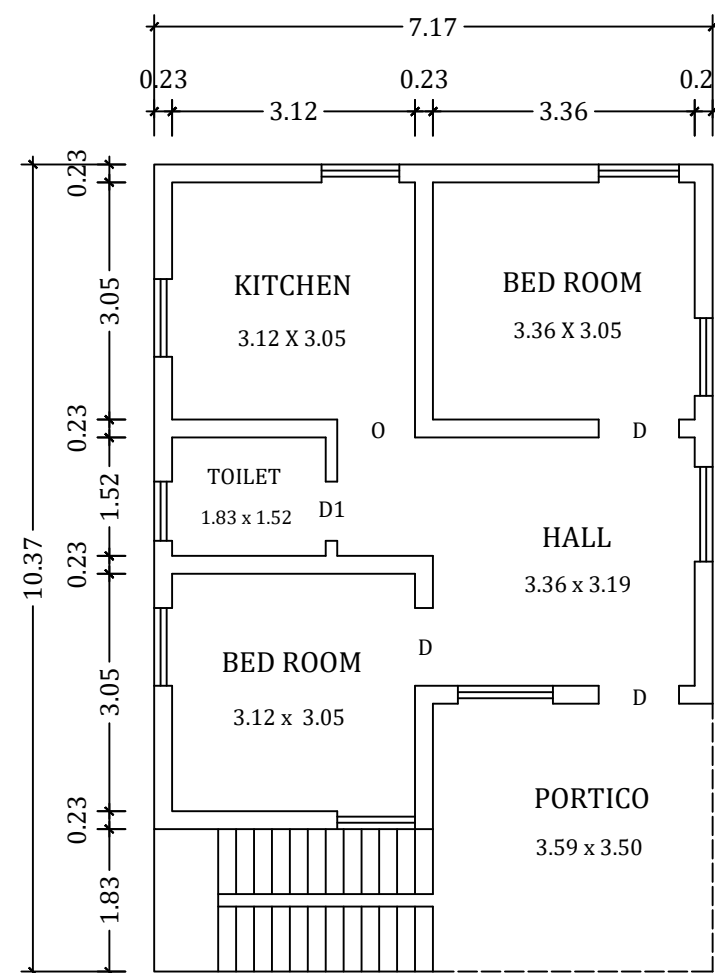

GROUND FLOOR PLAN

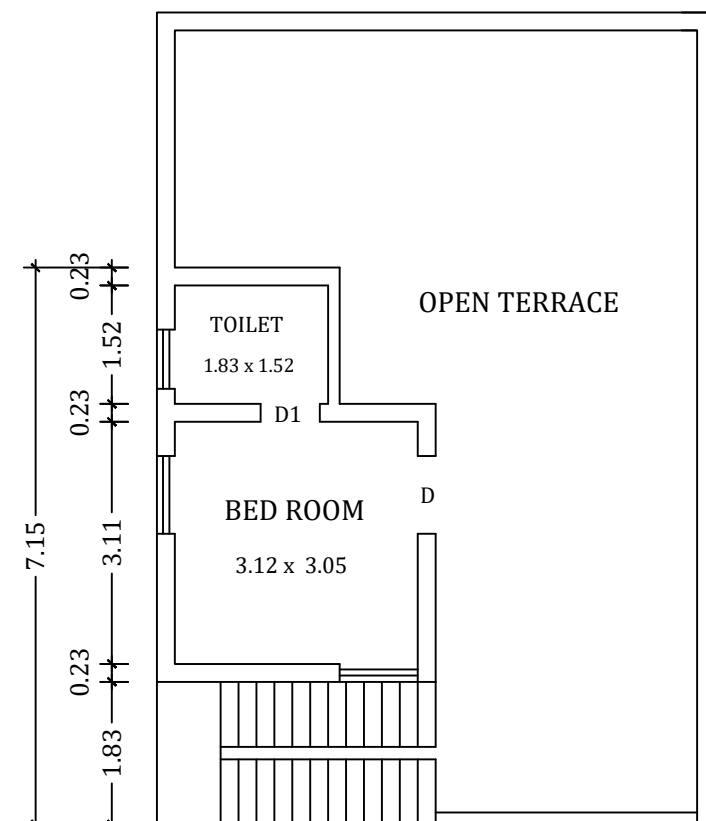


FIRST FLOOR PLAN

SITE PLAN


SCALE :1:100

PLOT NO: 823 PROPERTY

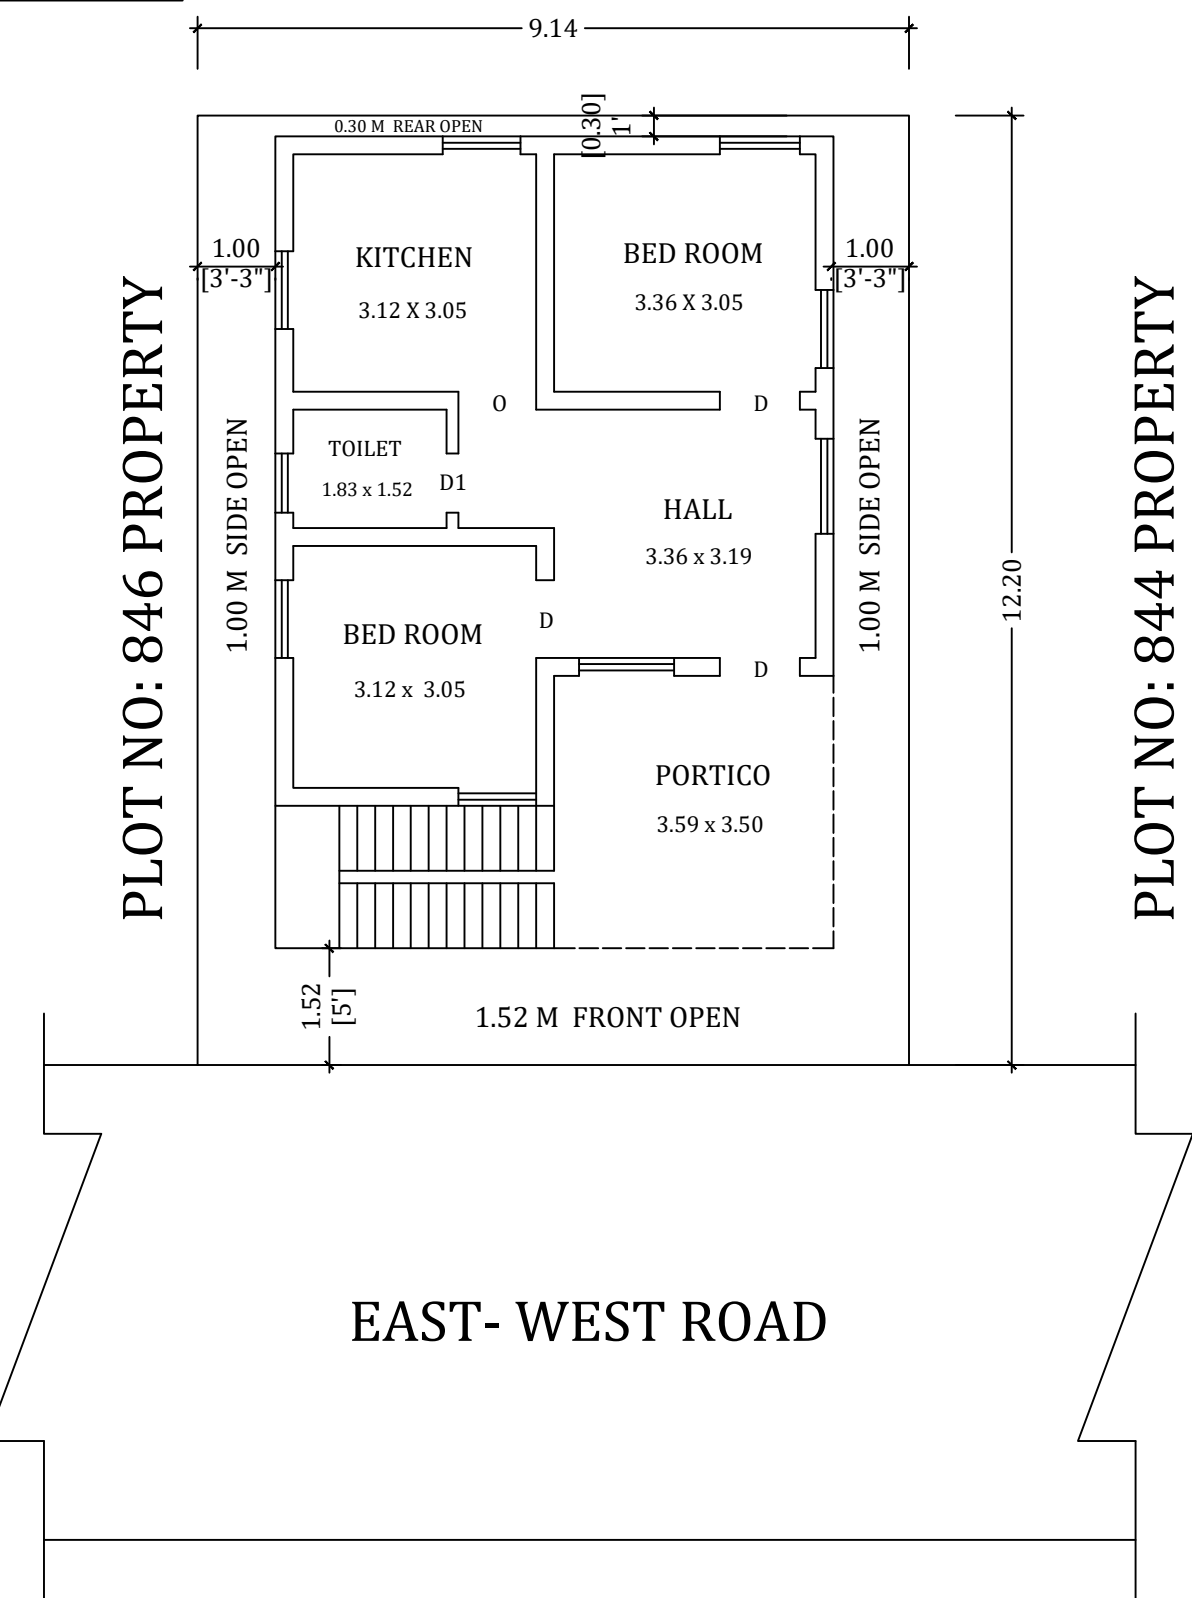

EAST- WEST ROAD

STAIR CASE DETAILS:

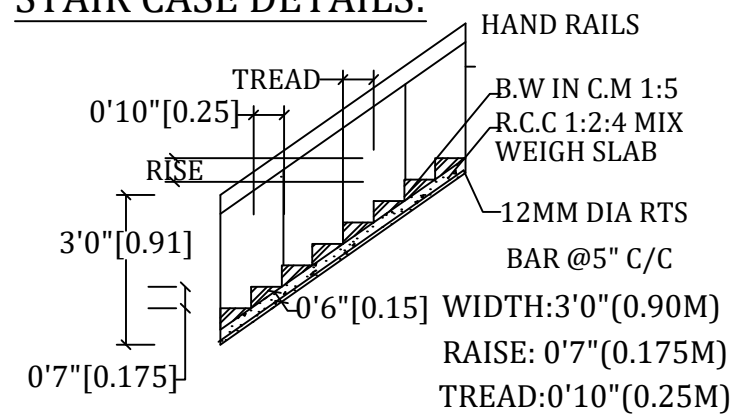

APPLICANT:-

[Signature]


ENGINEER:-

[Signature]

Er.SuryaPrakash.R.,D.C.E
Register Engineer SCMC / DTCF




E-Mail : spr.engineer786@gmail.com
Address : 104, Udayappa Colony,
Sankar Nagar, Salem - 636 007.

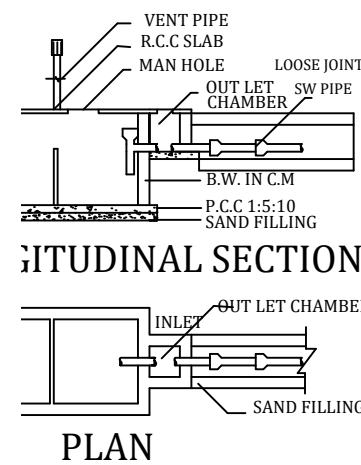

SCALE :- ALL DIMENSIONS ARE IN FEET & METER
SCALE 1 : 100 OR 1" = 8'0"

RAIN WATER HARVESTING:

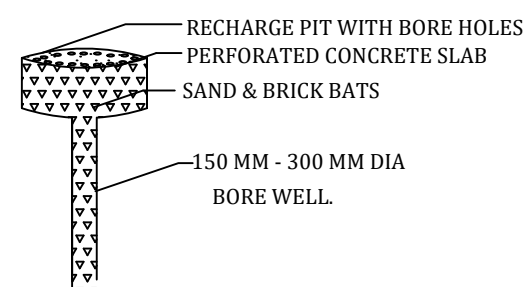

BOUNDRY SHOWN IN - ☐
PROPOSED SHOWN IN - ☐
ROAD SHOWN IN - ☐

JOINERY DETAILS :-

S.NO	DESCRIPTION	SIZE IN M
1	DOOR - D	0.91 X 2.14
2	DOOR - D1	0.76 X 2.14
3	OPEN -O	1.22 X 2.14
4	WINDOW - W	1.52 X 1.36
5	VENTILATOR - V	0.61 X 0.75

AREA DETAILS :-

S.NO	DETAILS	S.M	S.FT
1.	AREA OF THE SITE	111.48	1,200.00
2.	G. FLOOR AREA	74.23	799.00
3.	F. FLOOR AREA	23.44	252.00
4.	TOTAL FLOOR AREA	97.67	1,051.00
5.	VACANT AREA	37.25	401.00