

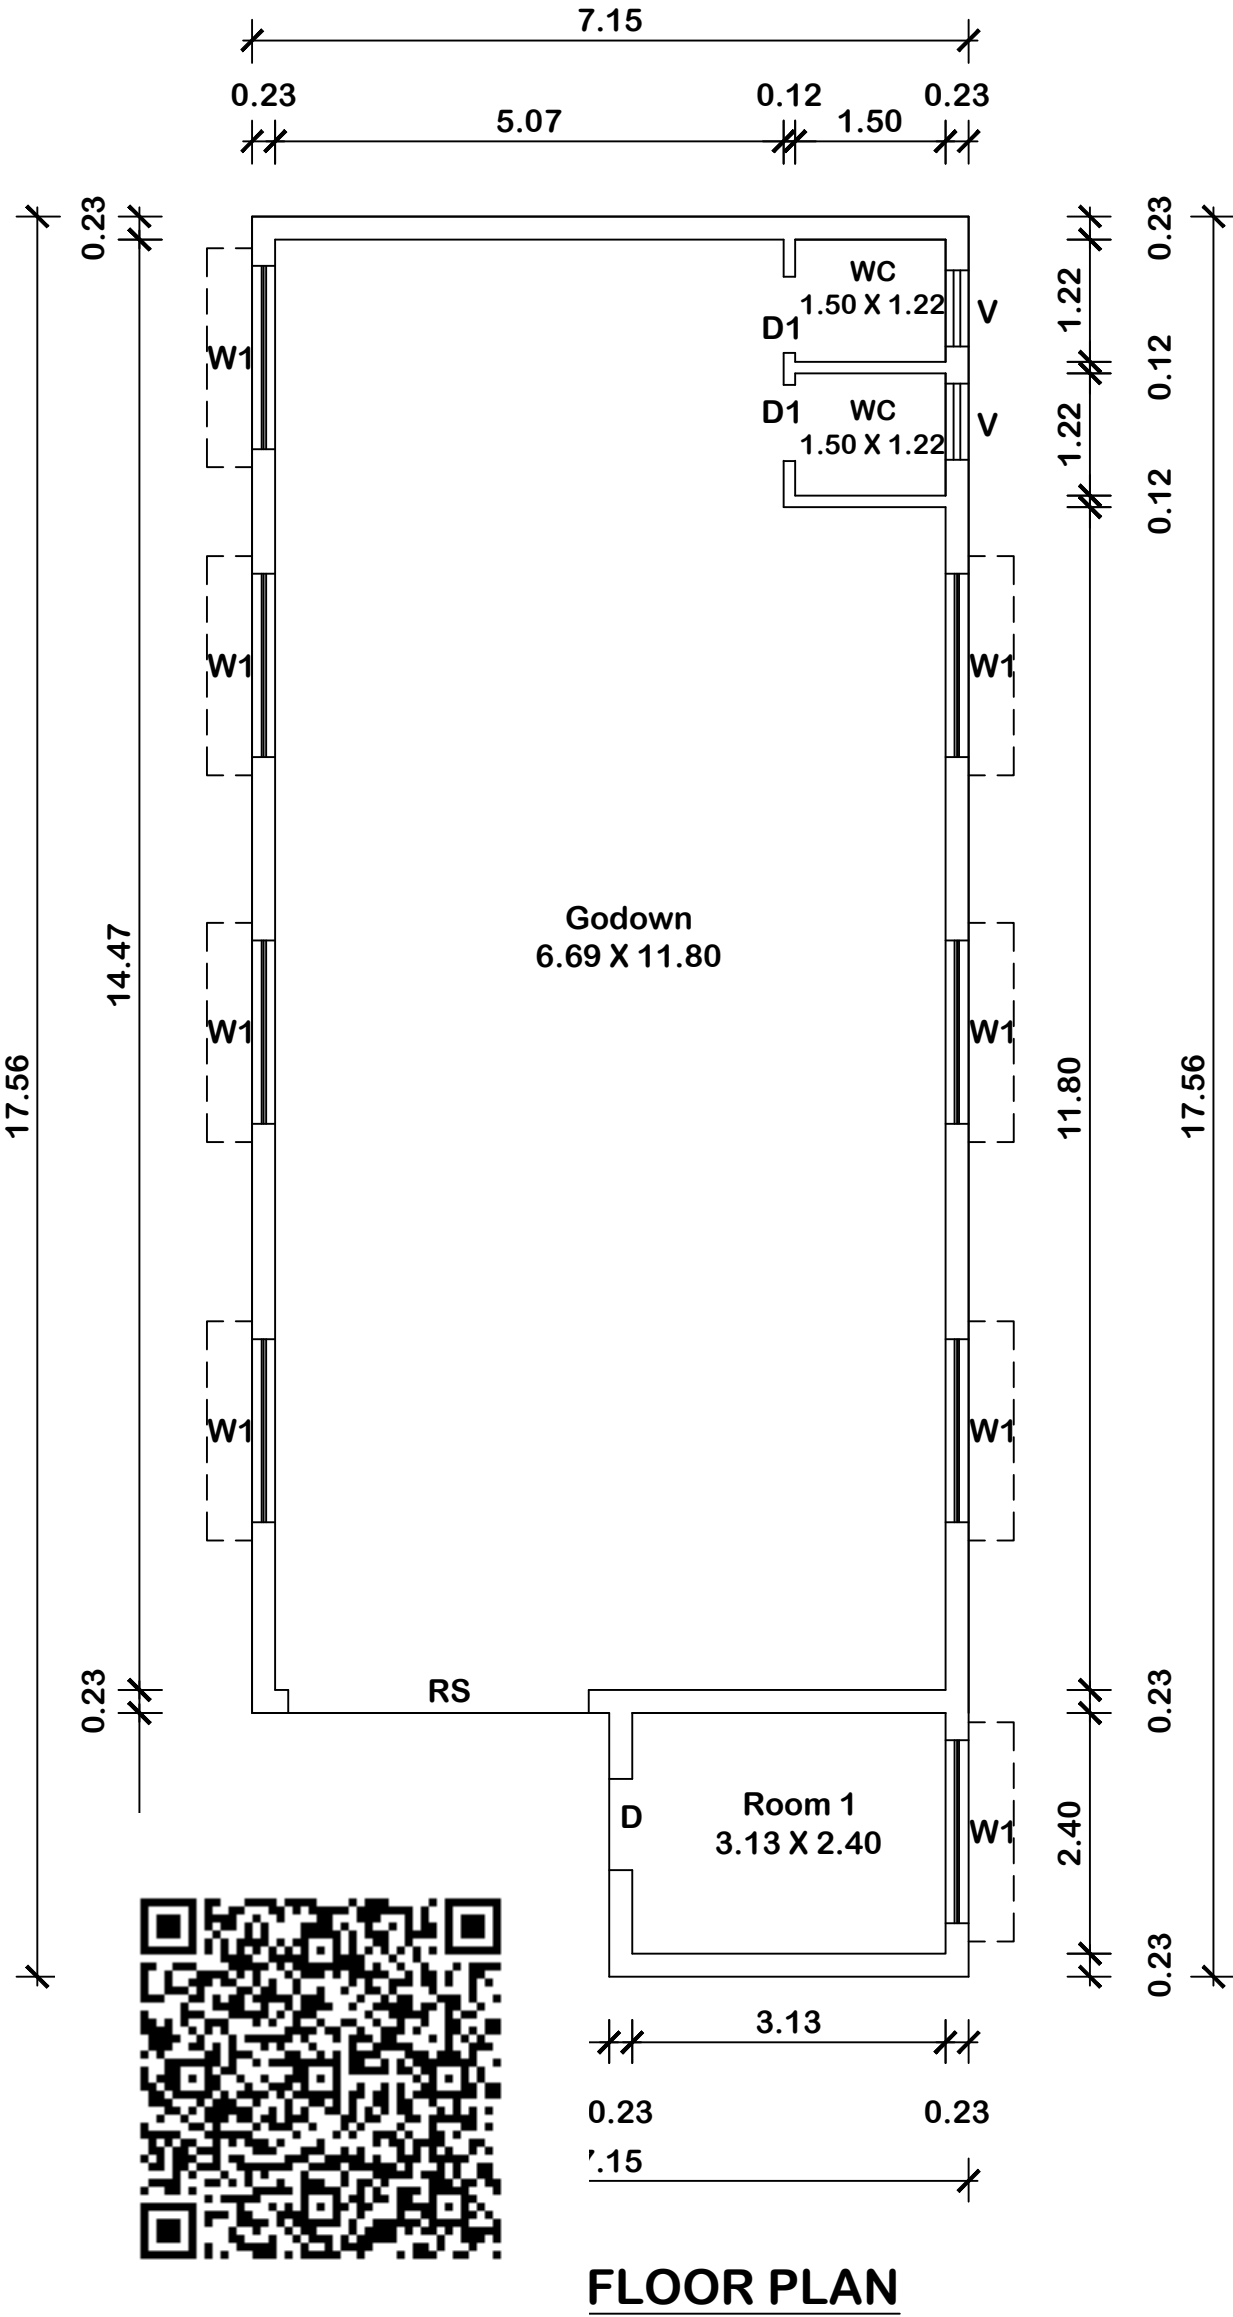


PLAN SHOWING THE PROPOSED CONSTRUCTION OF GI SHEET ROOF COMMERCIAL GODOWN BUILDING AT OLD S.NO:86 PART, NEW S.NO: 86/1A1A1A1A1 PART, PLOT NO: 32, KONDAPPANAICKENPATTY VILLAGE, SALEM TK & SALEM DT.

NAME OF THE APPLICANT:
M.CHANDREN S/O MURUGAN

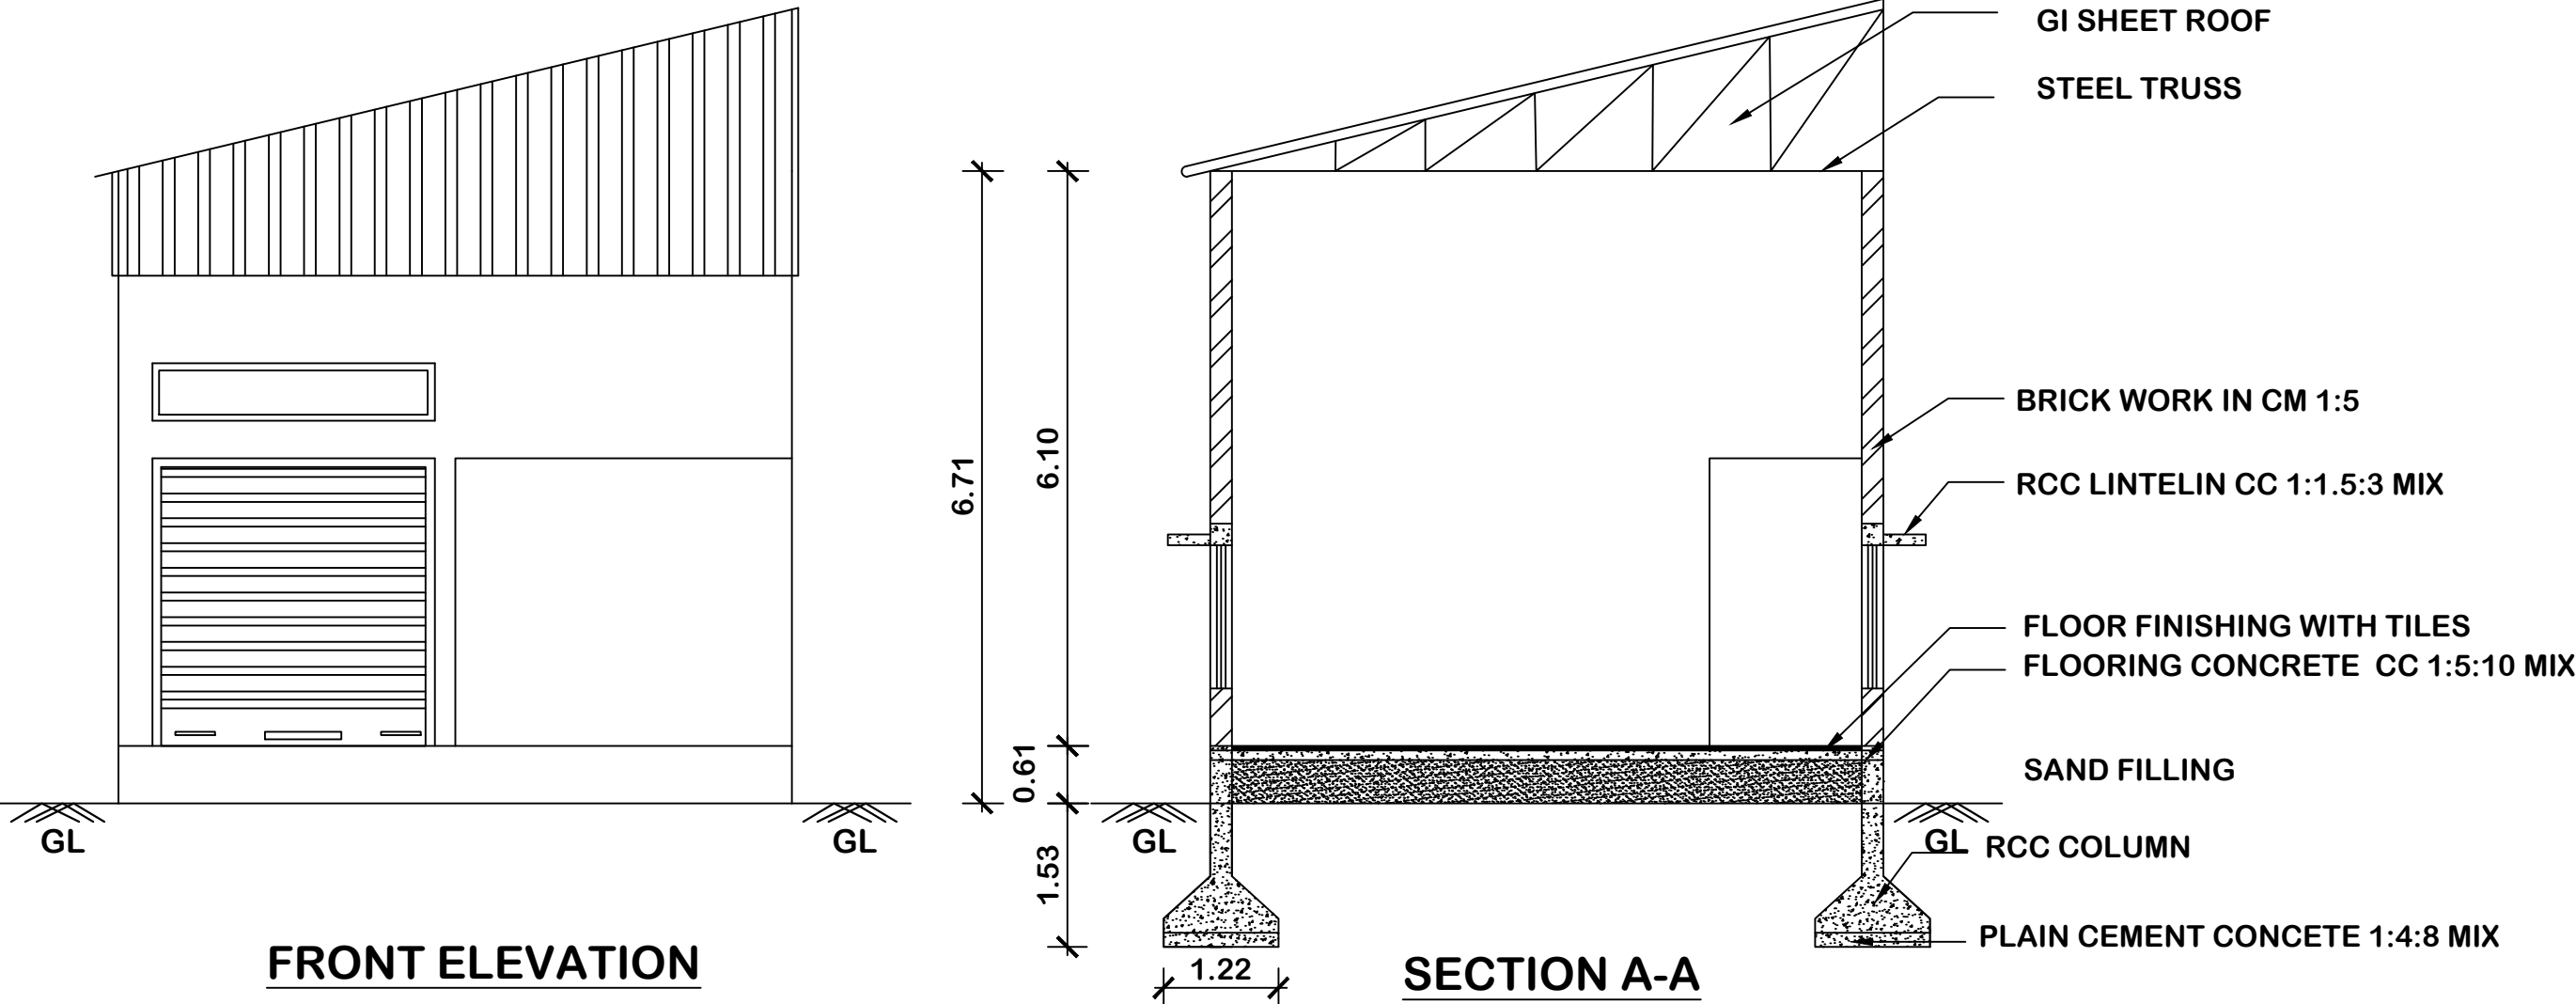


SITE PLAN
SCALE 1:200

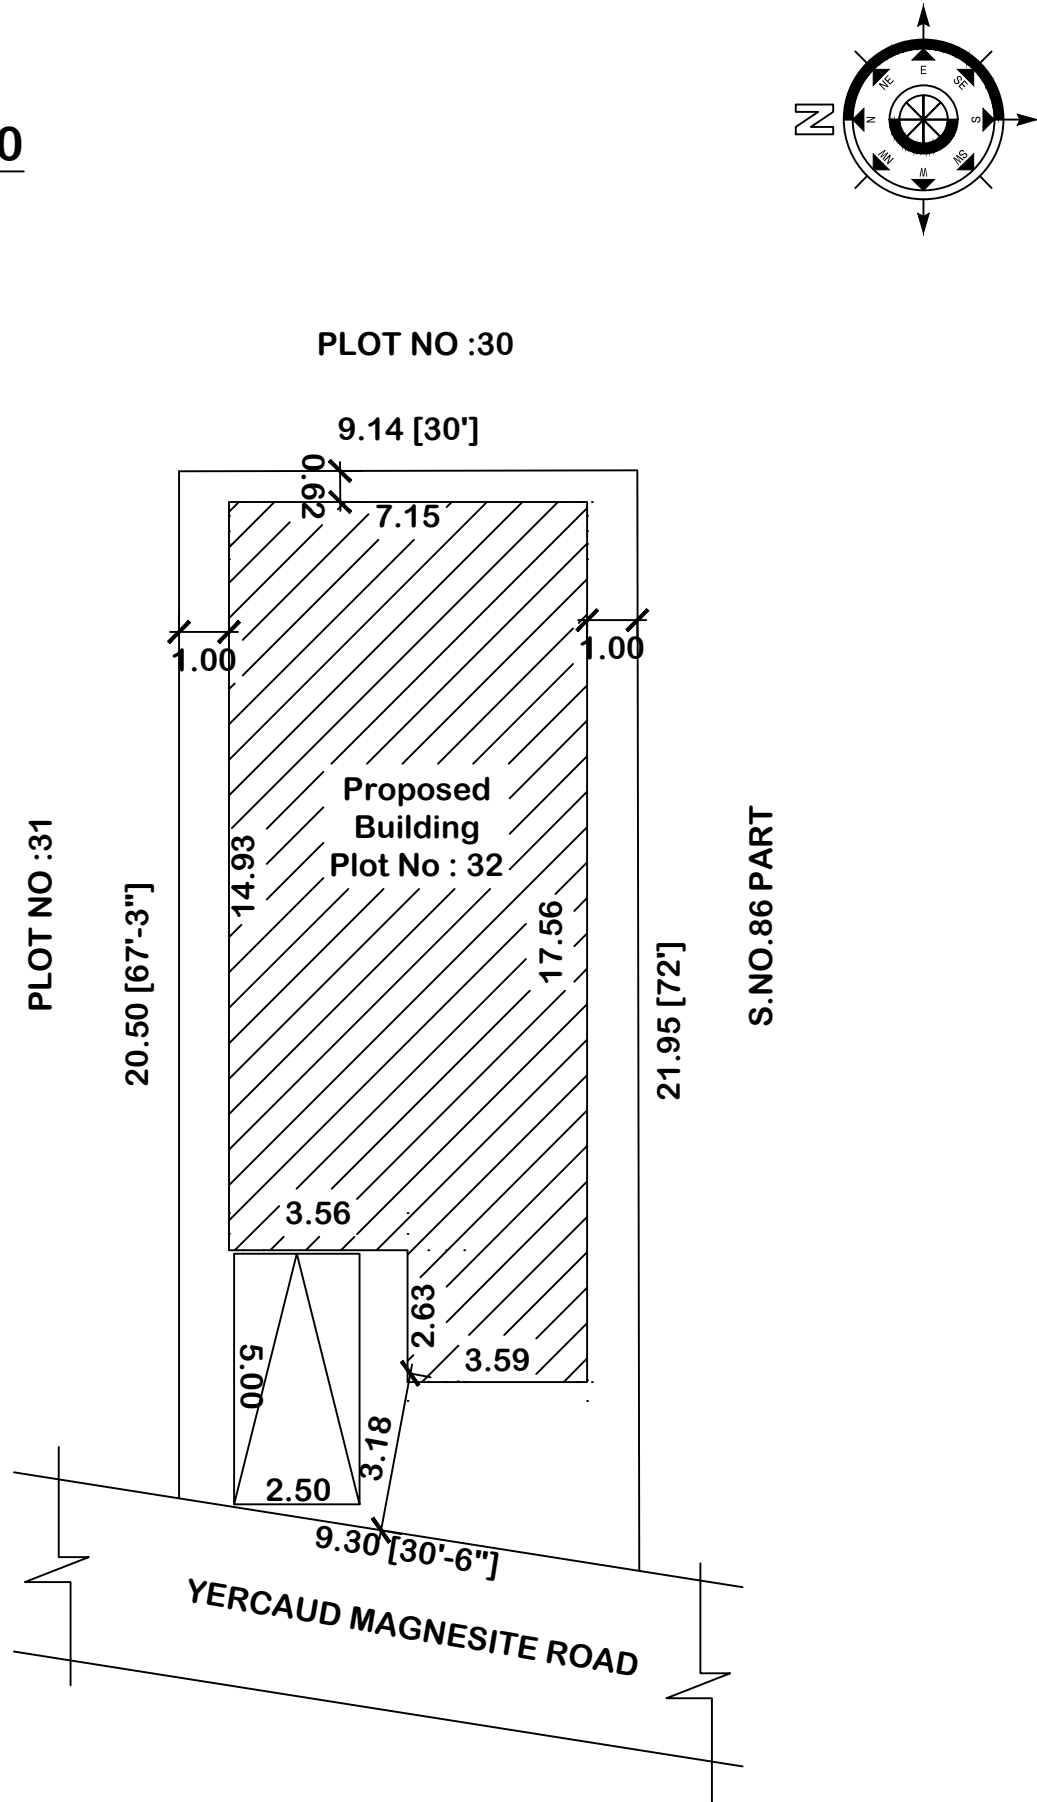


OFFICE USE ONLY


RAINWATER HARVESTING (R.W.H) PLAN

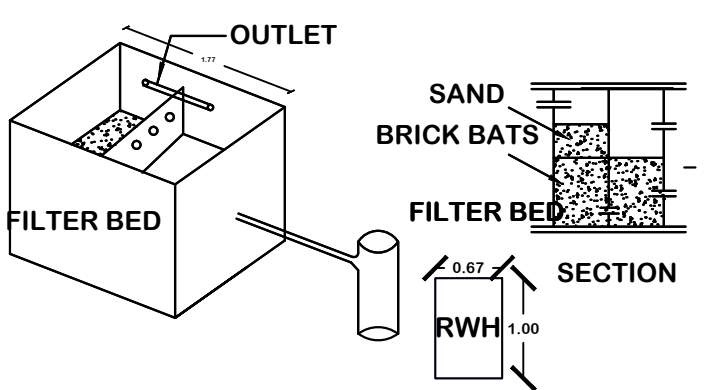


SEPTIC TANK DETAILS:-

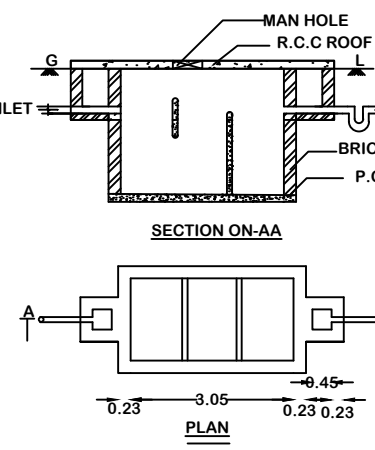

SOLAR SYSTEMS

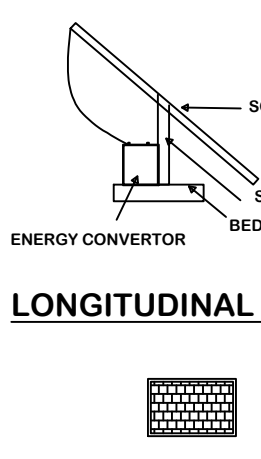

KEY PLAN
NOT TO SCALE

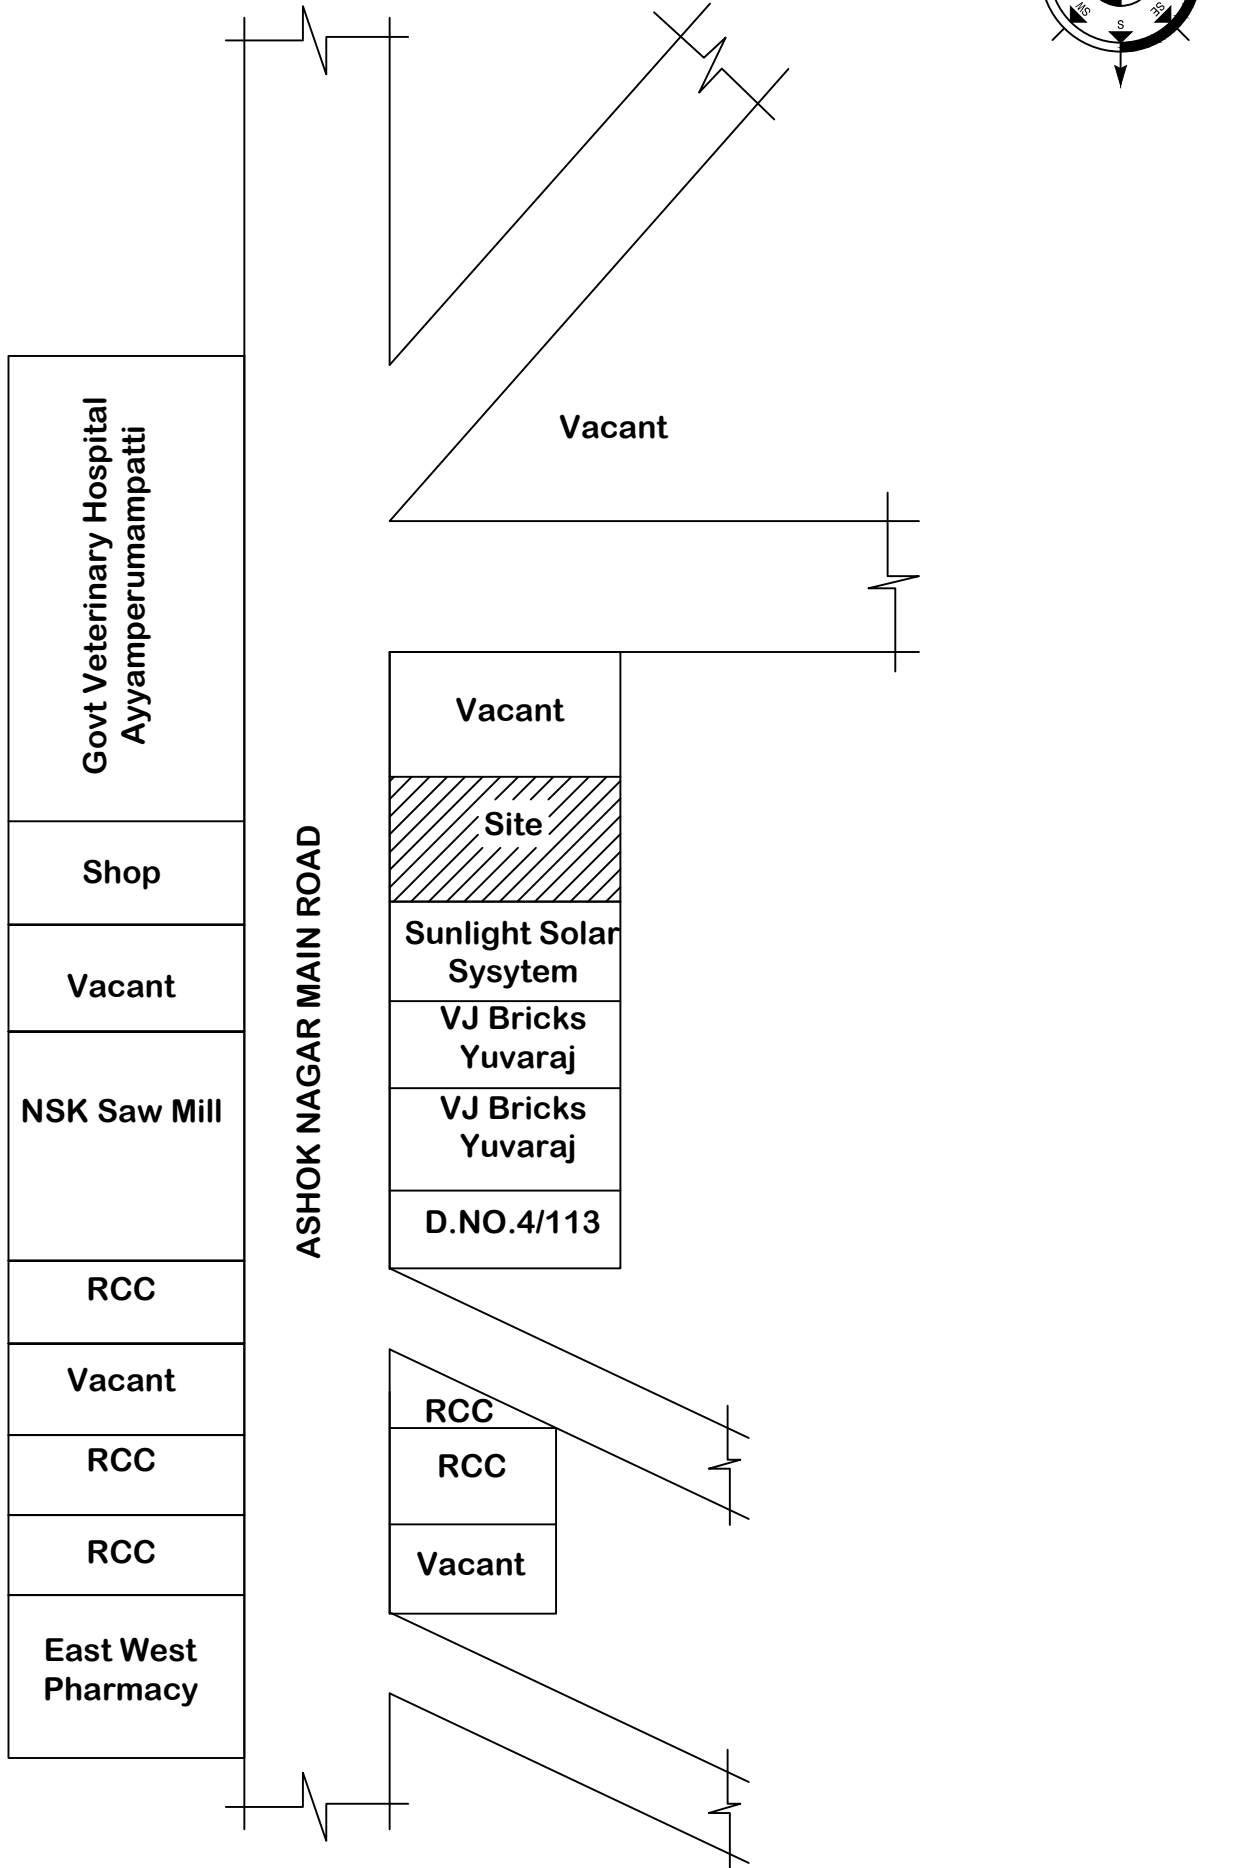

AREA DETAILS

AREA OF THE SITE (D _o c)	2106.00	Sft	195.65	Sqm
GROUND FLOOR AREA	1250.35	Sft	116.16	Sqm
TOTAL AREA	1250.35	Sft	116.16	Sqm
OPEN AREA	855.65	Sft	79.49	Sqm

FLOOR SPACE INDEX (F.S.I) :-	S C A L E 1 : 1 0 0			
F.S.I AREA 116.16 PLOT AREA = 195.65	= 0.59 < 2			
PLOT COVERAGE (P.C) :-	ALL DIMENSIONS ARE IN 'METER'			

MAX FLOOR AREA AT ANY FLOOR x 100 = $\frac{116.16}{195.65} \times 100 = 59.37\%$

JOINERY DETAILS:

RS - ROLLING SHUTTER -	3.00 X 3.00
D - DOOR -	0.91 X 2.13
D1 - DOOR 1 -	0.76 X 2.13
W1 - WINDOW 1 -	1.83 X 1.52
V - VENTILATOR -	0.91 X 0.61

ALL DIMENSIONS ARE IN "METER"

COLOUR INDEX :


BOUNDARY SHOWN	
PROPOSED SHOWN	
ROAD SHOWN	

PARKING DETAILS :

VEHICLE	REQUIRED	PROVIDED
CAR PARKING		
TWO WHEELER		

APPLICANT:-

ENGINEER:-

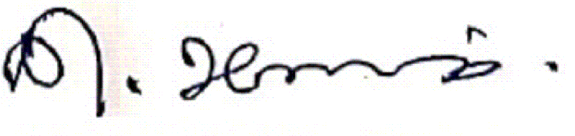
Mr. K. ASHOK, BE(CIVIL),
CONSULTANT & ENGINEER
SALEM CORPORATION & SLPA LBS. No:
457/1, Triveni Gardens 1st Avenue,
SALEM-636 008.
Cell: 95008 09607, 72594 49149.