



PLAN SHOWING THE PROPOSED CONSTRUCTION OF R.C.C TERRACED ROOF RESIDENTIAL BUILDING IN GROUND FLOOR AT , NEW SUB DIV S.NO - 4/9C1B, PATTA-905, PULIYAMPATTI VILLAGE , OMALUR UNION, OMALUR TALUK, SALEM DISTRICT.



APPLICANT : Mr. A. DHILIP S/O Mr. ARJUNAN

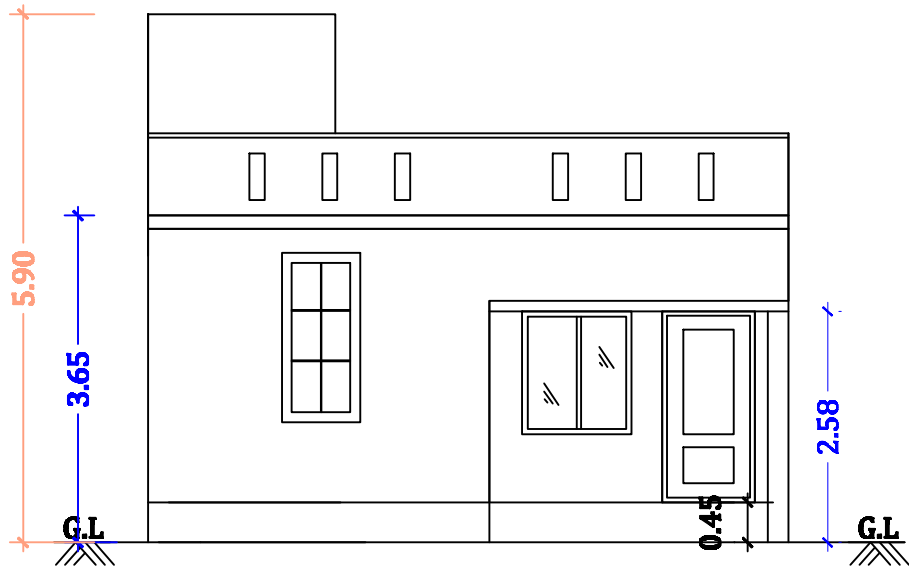






ELEVATION

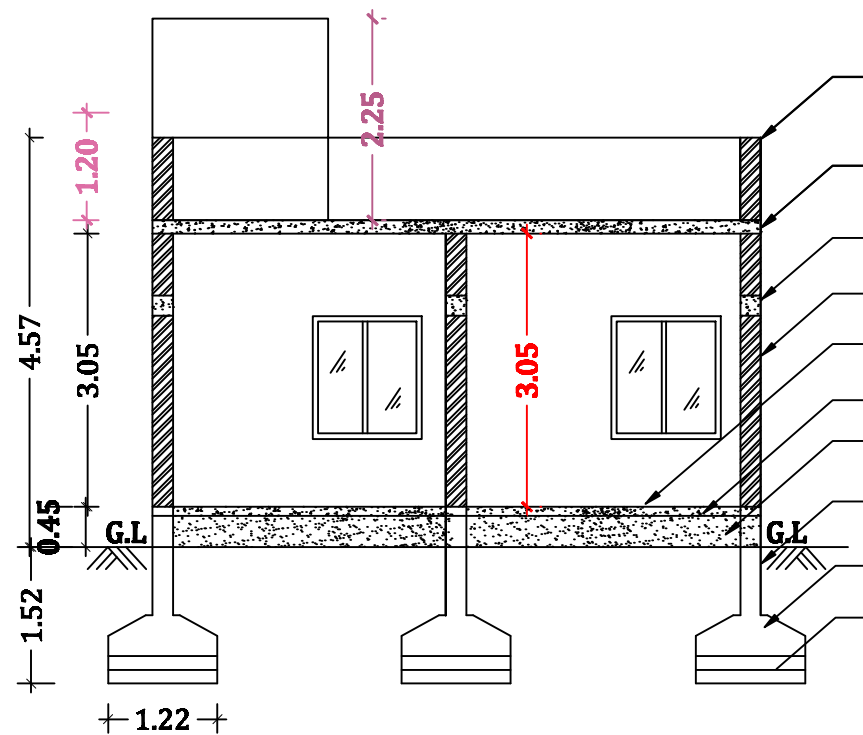


SECTION ON A-A'

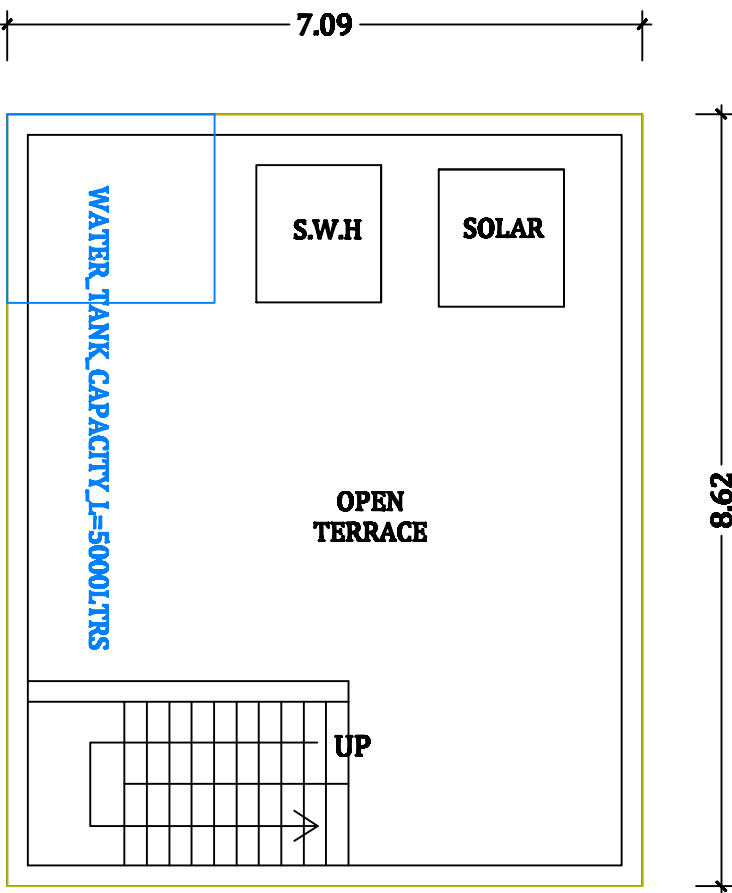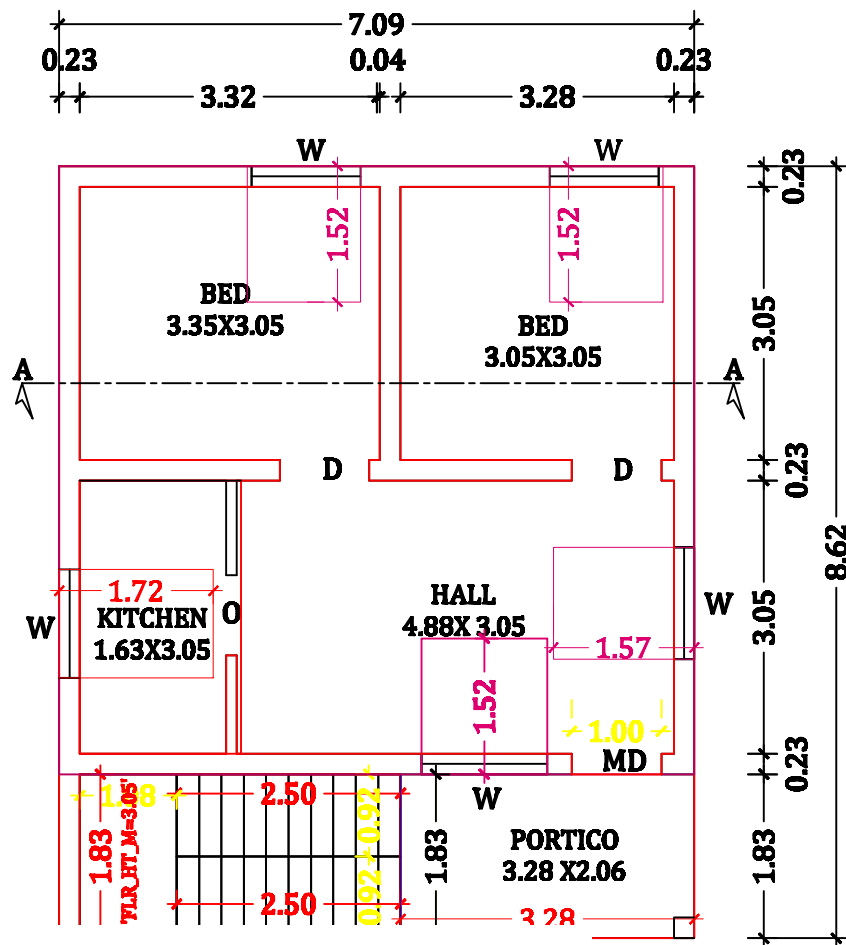

TERRACE FLOOR PLAN

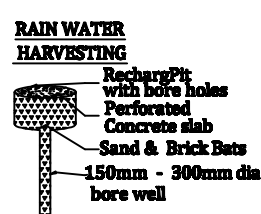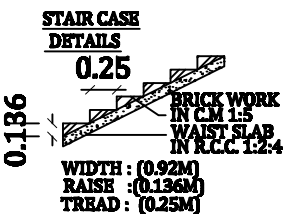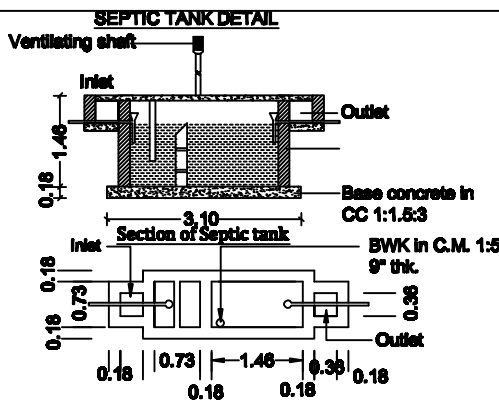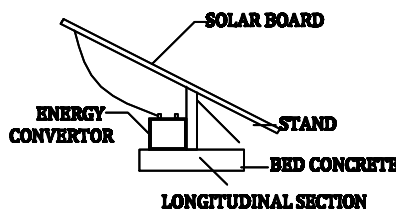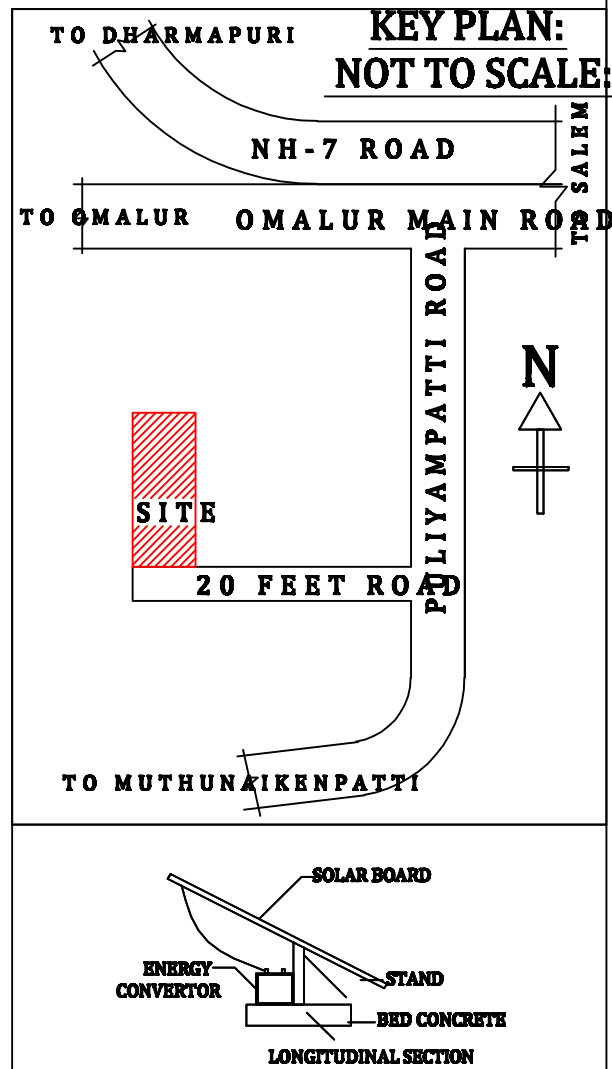

Mr.ARJUNAN REMAINIG LAND

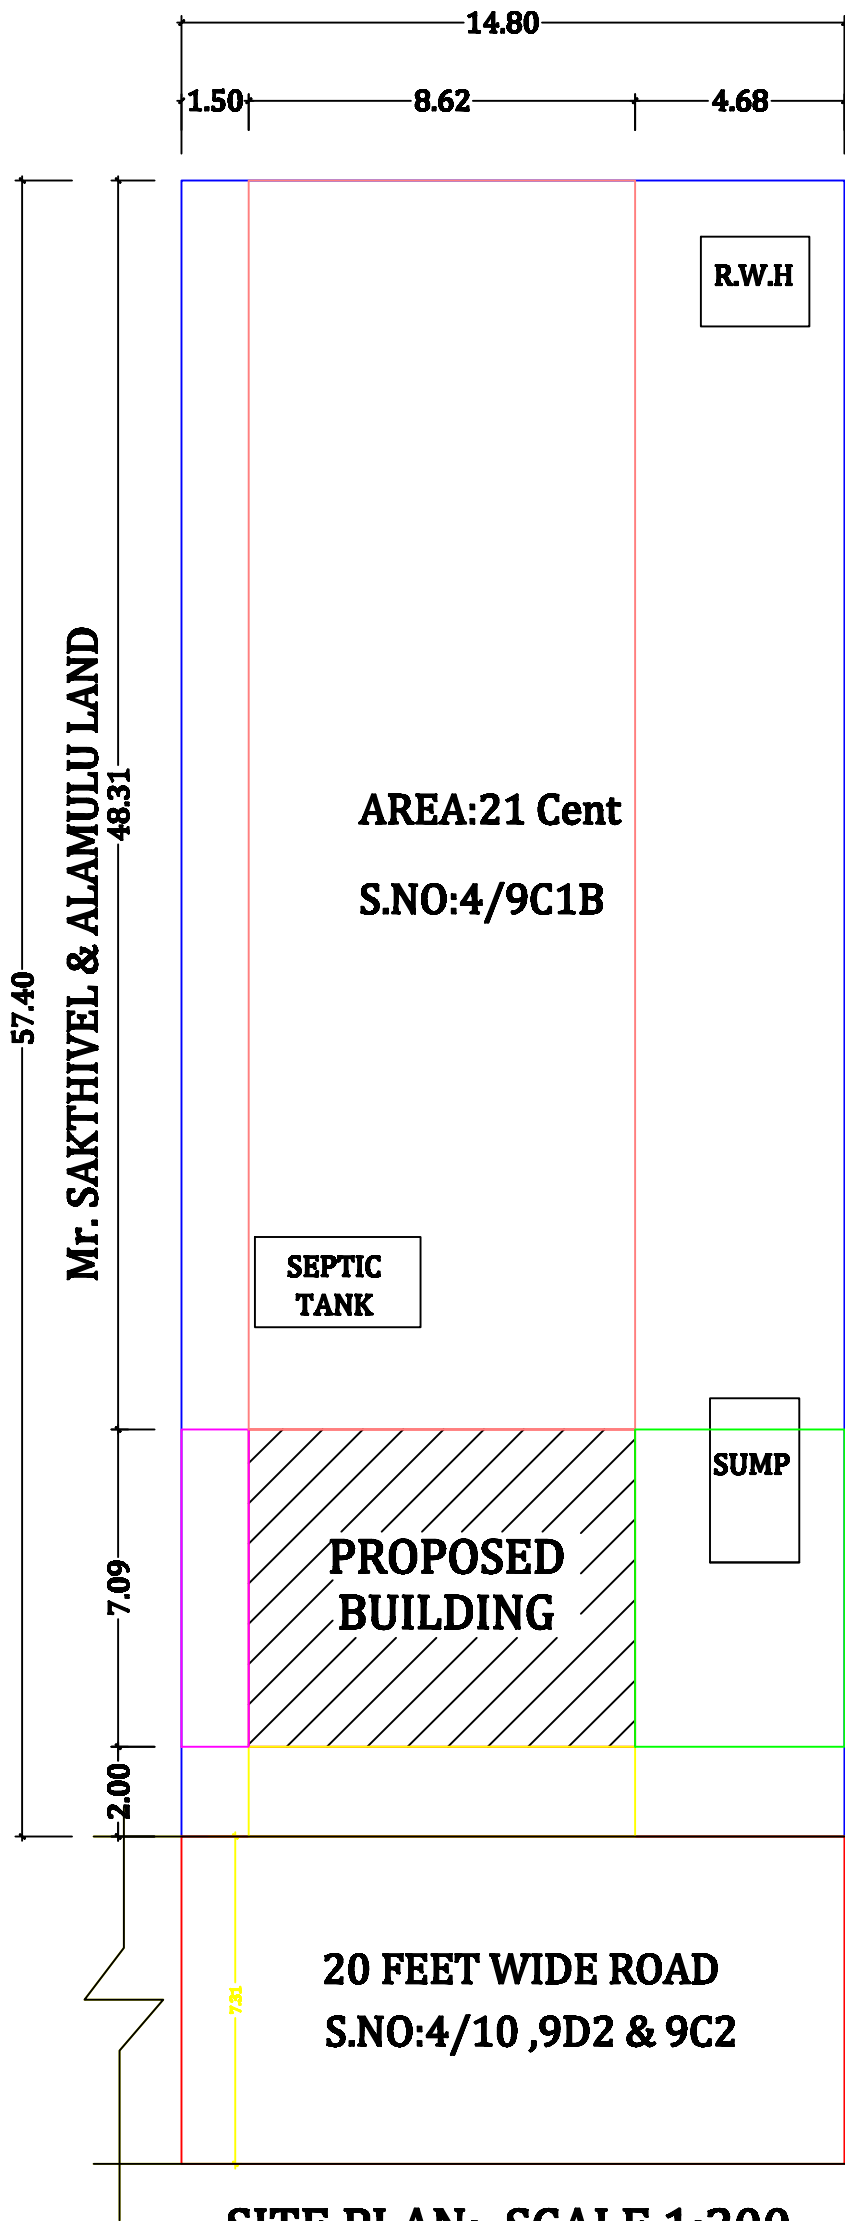

SITE PLAN: SCALE 1:200

JOINERY DETAILS:

DOOR	3'3" X 7'0"	1.00 X 2.13
DOOR 1	2'6" X 7'0"	0.76 X 2.13
OPEN	3'3" X 7'0"	1.00 X 2.13
WINDOW	6'0" X 5'0"	1.83 X 1.52
WINDOW 1	4'0" X 4'6"	1.22 X 1.37
VENTILLATOR	3'0" X 2'6"	0.91 X 0.76

AREA DETAILS:

	SQ.FT	SQ.MT
AREA OF THE SITE(21 Cent)	9147.60	849.83
AREA OF GROUND FLOOR	657.78	61.11
AREA OF OPEN SPACE	8486.45	788.41

F.S.I. AREA: 0.072

PLOT COVERAGE: 7.21%

BOUNDARY SHOWN IN -
PROPOSED SHOWN IN -
ROAD SHOWN IN -

ALL DIMENSIONS ARE IN
METER

SCALE

SCALE 1:100

APPLICANT:

A-Dhilip

ENGINEER :

Er.A.VIJAYAKUMAR, BE, M.I.E., A.I.V.,
TAMIL BUILDERS
Chartered Engineer No:M-1758262
Registered Engineer DTCP-02/2022
Registered Engineer SCMC-313/2023
Opp. Govt. Medical College,
SALEM-30. Ph:95856 86400.

TAMIL BUILDERS

OFFICE ADDRESS: Near Veerakaran Koil, Opp. Govt. Medical
Collage, S.Kollapatti, Salem-30.

MOBILE NO: 95856-86400

OFFICE USE

