




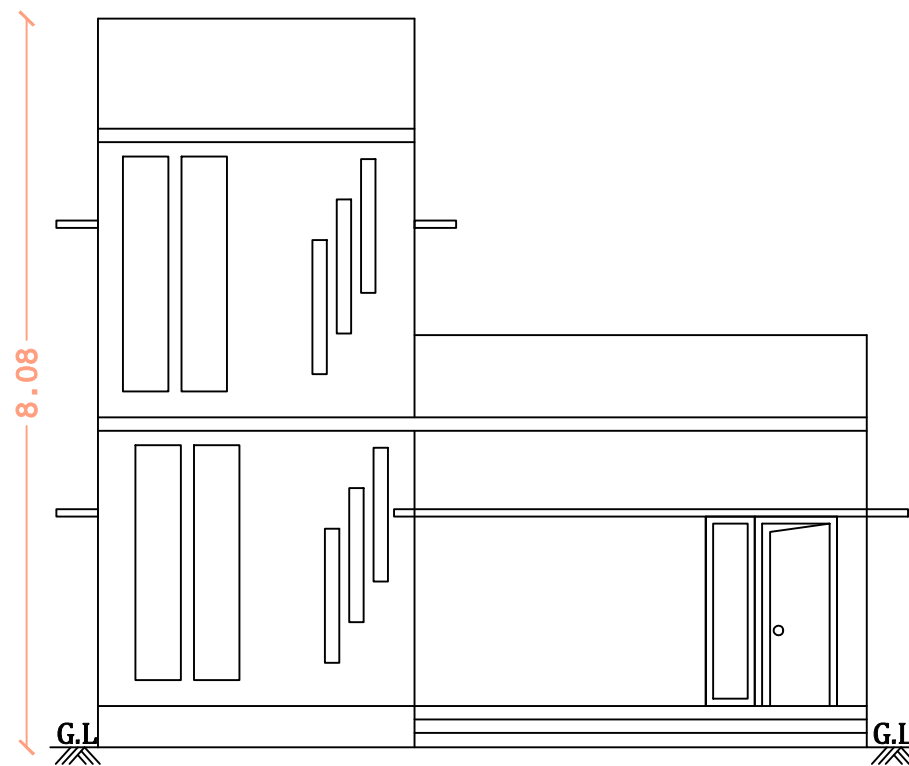


FRONT ELEVATION

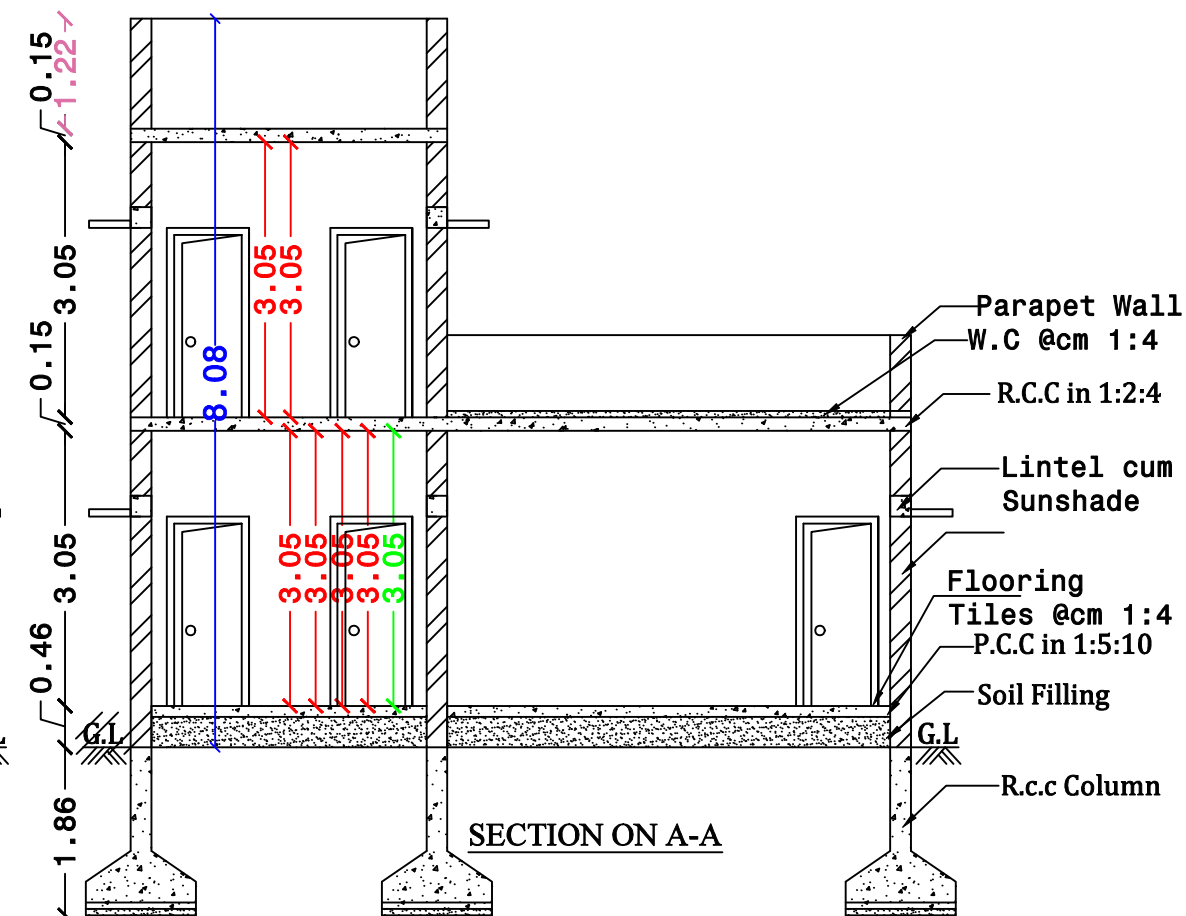


SECTION ON A-A

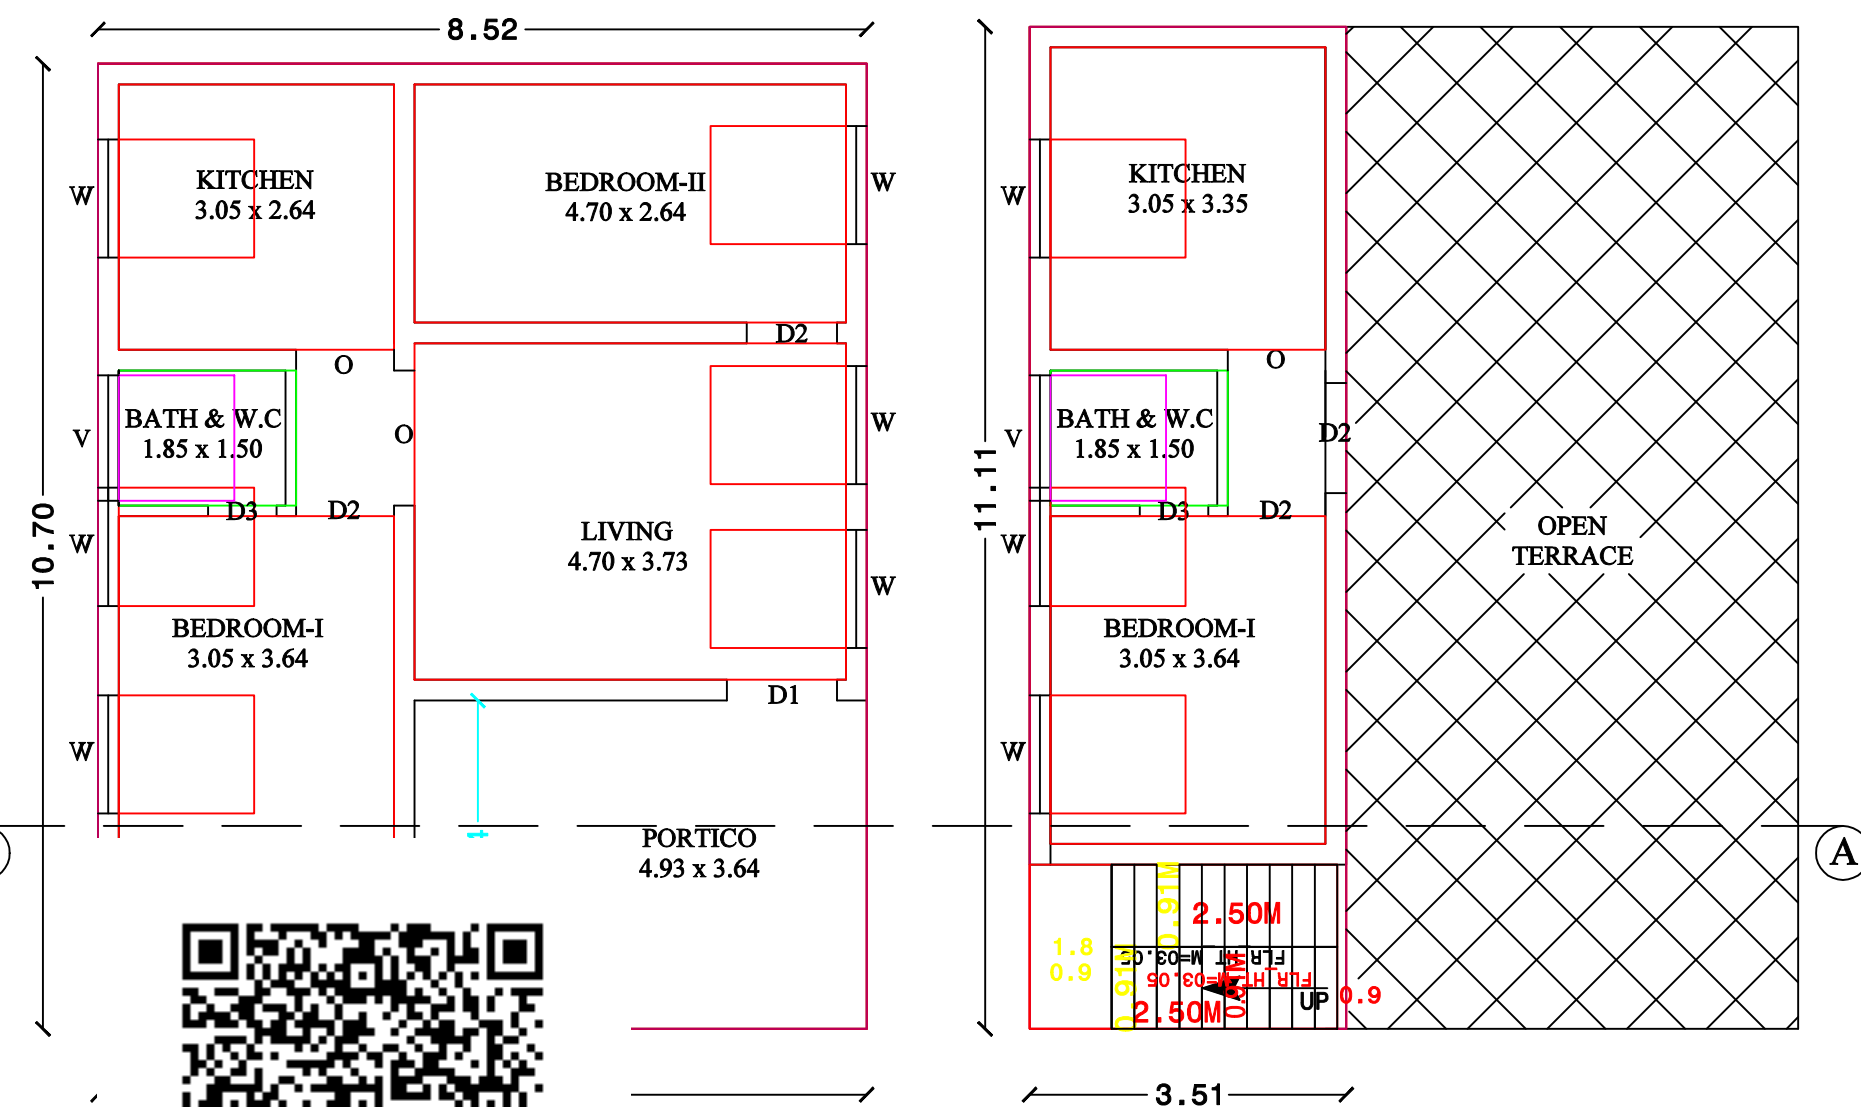

FIRST FLOOR PLAN
SCALE 1:100





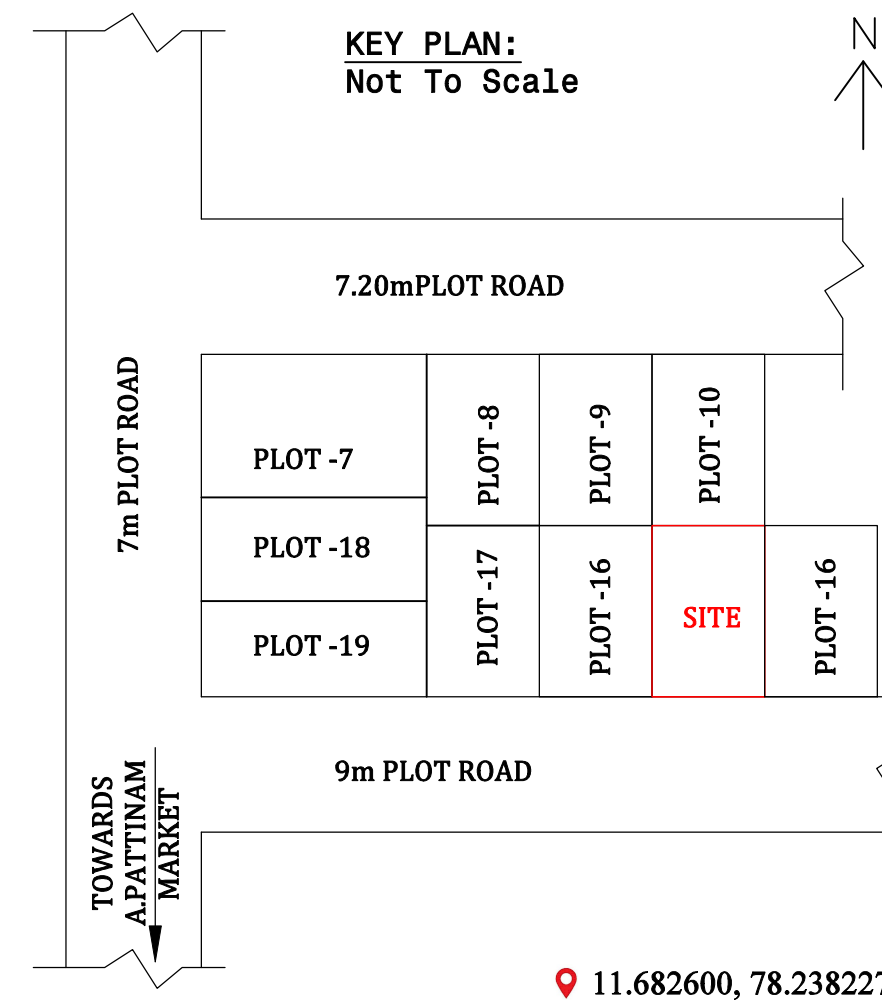


SITE PLAN:
Scale-1:150

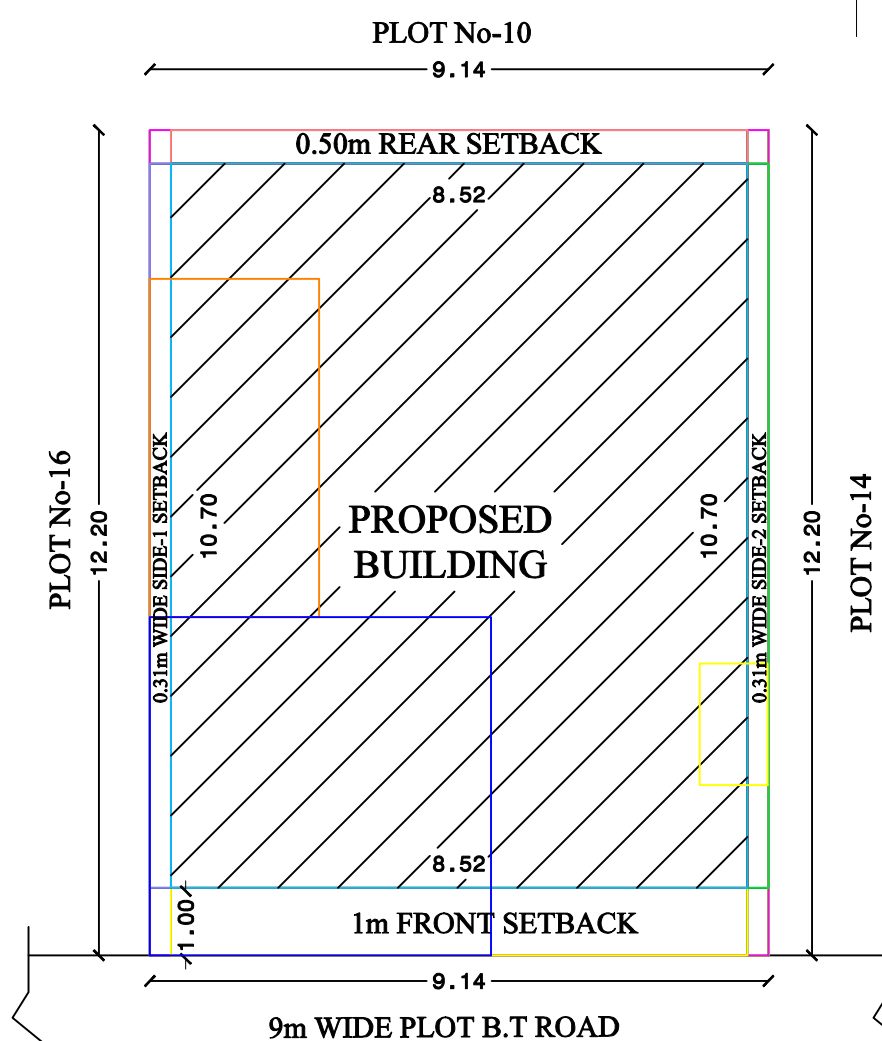

PLAN SHOWING THE PROPOSED CONSTRUCTION OF R.C.C. TERRACED ROOF RESIDENTIAL BUILDING IN GROUND & FIRST FLOOR AT PATTa No-3758, S.No-72/2A1A18, PLOT No-15, ANNAMAR GREEN GARDEN PHASE-III, METUPATTI-THADHANOOR VILLAGE PANCHAYATH, AYOTHYAPATINAM(sub), SALEM TALUK & DISTRICT. (LAYOUT APPROVAL No:- SLPA-71/2024)(RERA-TN/07/LAYOUT/2063/2024).

APPLICANT NAME: Mr.M.JAYASINGH s/o Mr.MOSES.

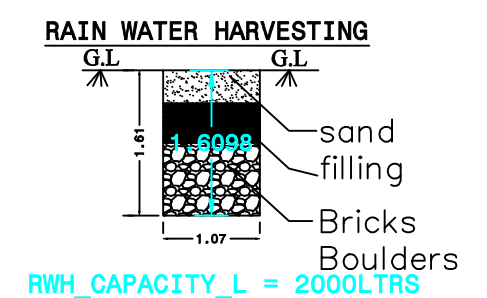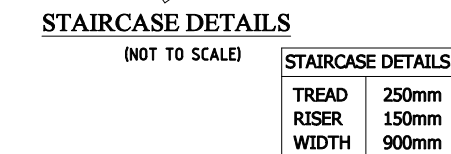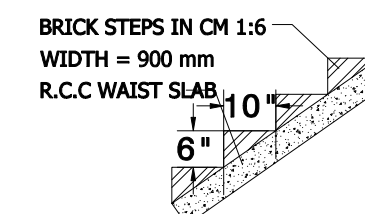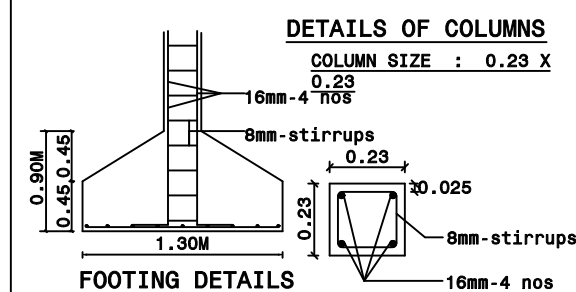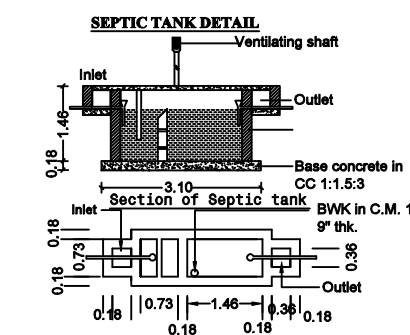

JOINERY DETAILS :-

DESCRIPTION	SIZE IN M
DOOR - D1	1.00 X 2.13
DOOR - D2	0.91 X 2.13
DOOR - D3	0.76 X 2.13
WINDOW - W	1.22 X 1.52
OPEN - O	0.91 X 2.13
VENTILATOR-V	0.91 X 0.76

ALL DIMENSIONS ARE IN METER
SCALE 1:100 & 1:150

AREA DETAILS

AREA OF THE SITE	111.48 S.M	1200.00 S.FT
GROUND FLOOR AREA	91.16 S.M	981.25 S.FT
FIRST FLOOR AREA	39.00 S.M	419.75 S.FT
TOTAL FLOOR AREA	130.16 S.M	1401.00 S.FT
VACANT LAND AREA	20.32 S.M	218.75 S.FT

APPLICANT :

Mr. Jayasinh

ENGINEER :

P. Prabu

Er. P. PRABU, B.E., L.B.S., L.P.A.
Registered Engineer No: 227/21-26
Local Planning Authority No: 76/19-24
83, Jothi Talkies West Street,
Ammamet, SALEM-636 003.
Ph: 96004 66884, 94866 14843