

**PLAN SHOWING THE PROPOSED CONSTRUCTION OF RCC ROOF RESIDENTIAL BUILDING IN GROUND FLOOR
AT S.F.NO:352/2,3,WARD NO:03,PATTA NO:675,NORTH KATTUKOTTAI,KADAMBUR VILLAGE,GANGAVALLI (TALUK)
SALEM (DISTRICT).**

SCALE(1:100)

APPLICANT:
Mr.A.PACHAMUTHU,
S/o. ARUMUGAM.

SCHEDULE OF JOINERIES :-		
MD	DOOR	1.06X2.13
D	DOOR	0.91X2.13
D1	DOOR	0.76X2.13
W1	WINDOW	2.05X1.21
W	WINDOW	1.53X1.21
KW	WINDOW	1.21X1.22
V	VENTILATOR	0.60X0.60

NO. OF CAR PARKING (2.50 X 5.00) - 1 NO.
NO. OF TWO WHEELER PARKING (2.50 X 5.00) - 1 NO.

COLOR INDEX

- ☐ OWNER BOUNDARY
☐ PRO. CONSTRUCTION

- 1.L.P.GAS WILL BE USED FOR KITCHEN
- 2.BORE WILL WITH MOTAR,WATER TANK AND MUNICIPAL WATER SUPPLY WILL BE PROVIDED
- 3.SULLAGE WASTE FROM TOILET WILL BE CONNECTED INTO SEPTIC TANK
- 4.RAIN WATER TAKEN PERCOLATION BED 1.0m WIDE PROVIDED AS PER GO(MS) MO.138 WITH DATE:11.02.02.
- 5.RAIN WATER TAKEN TO THE BORE WELL THROUGH 150mm DIA PIPE.
- 6.SOLAR WATER HEATER WILL BE PROVIDED.
- 7.ALL DIMENSION ARE IN METER.
- 8.AT KITCHEN EXHAUST FAN TO BE PROVIDED.

AREA STATEMENT


	3.07 CENT	
	SQ.MT	SQ.FT
PROPOSED SITE AREA	230.07	2476.47
PROPOSED BUILDING		
GROUND FLOOR	113.41	1220.74
FIRST FLOOR	31.00	333.68
TOTAL	144.41	1554.42
CARPET AREA	93.46	1006.00
AREA OF OPEN SPACE	116.66	1255.73

L. G. G. G. G.

APPLICANT SIGN

MURUGAN BUILDERS
Er.M.MOORTHY, BE., AMIE., IOV.,
Register Engineer & Consulting Engineer
License Building Surveyor
Kadai Veedhi, Viswanath Theatre Complex
Attur(Tk), Salem(Dt)-636102
Cell:8098282722, 9787419995

ENGINEER

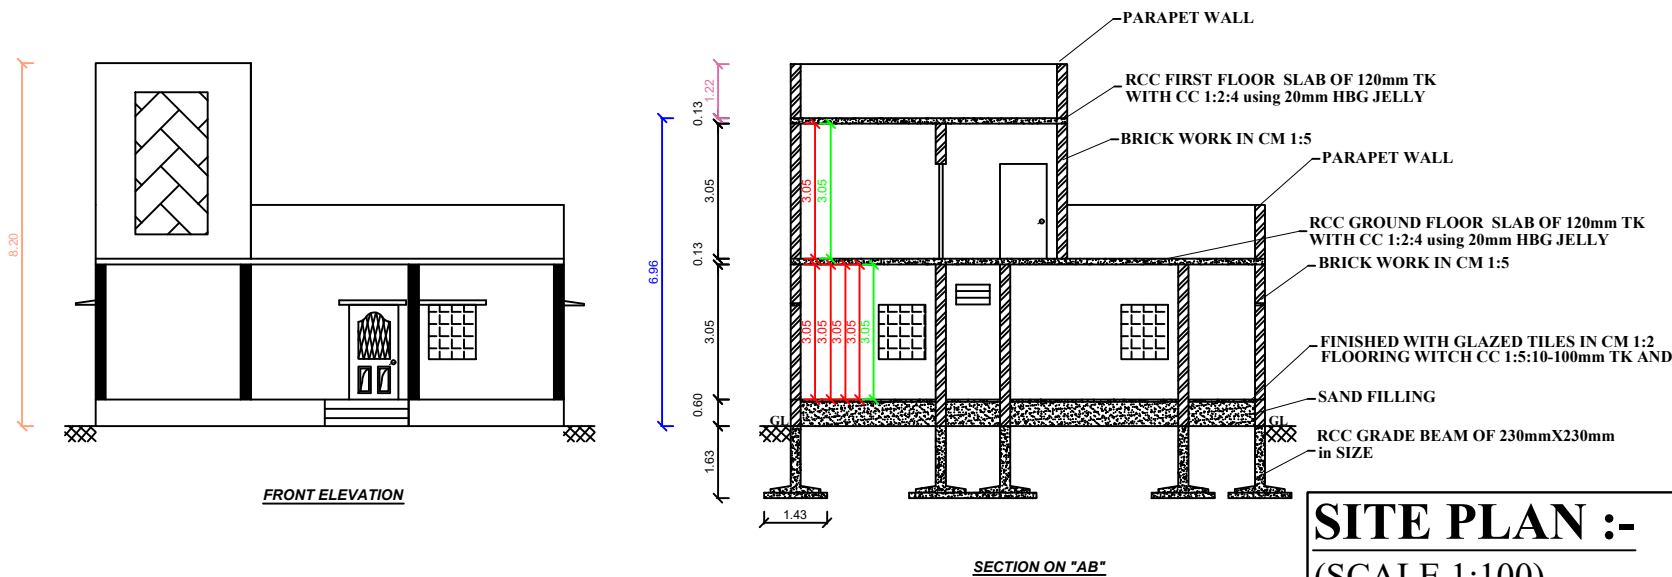

SITE PLAN :-
(SCALE 1:100)

