


PLAN SHOWING THE PROPOSED CONSTRUCTION OF R.C.C TERRACED ROOF RESIDENTIAL BUILDING IN GROUND FLOOR AND R.C.C & G.I. SHEET ROOF IN FIRST FLOOR AT , NEW SUB DIV S.NO -37/2C, JALAGANDAPURAM, SARKAR NATAMANGALAM VILLAGE, AYYOTHIYAPATTINAM UNION, VAZHAPADI TALUK, S ALEM DISTRICT.


APPLICANT : Mr. S. MANIKANDAN S/O Mr. P. SUBRAMANI




ELEVATION

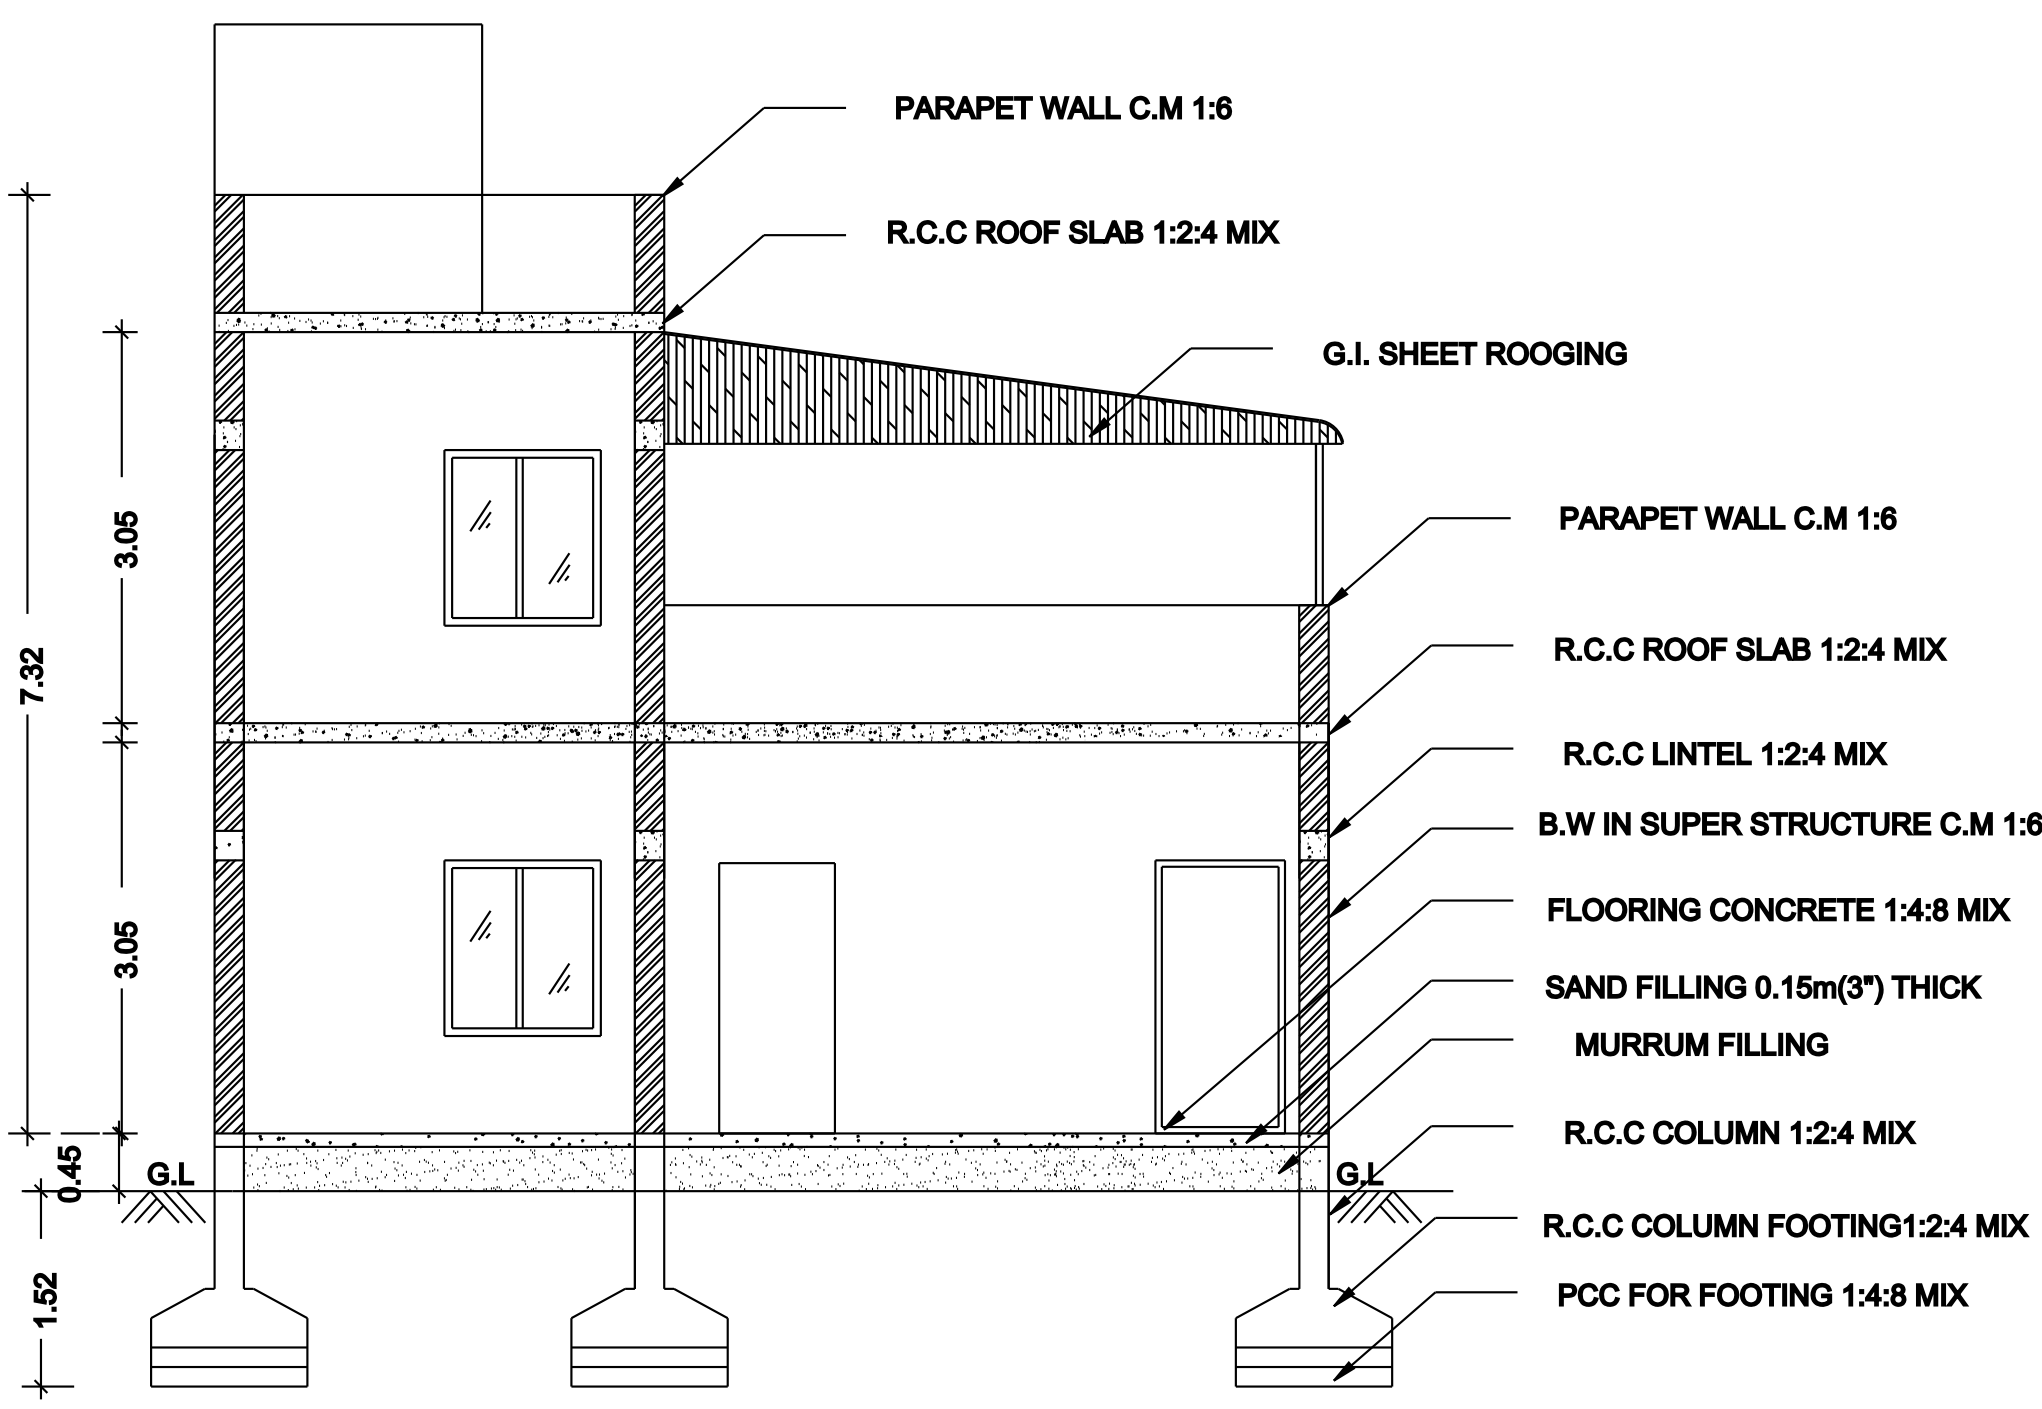



SECTION ON A-A'

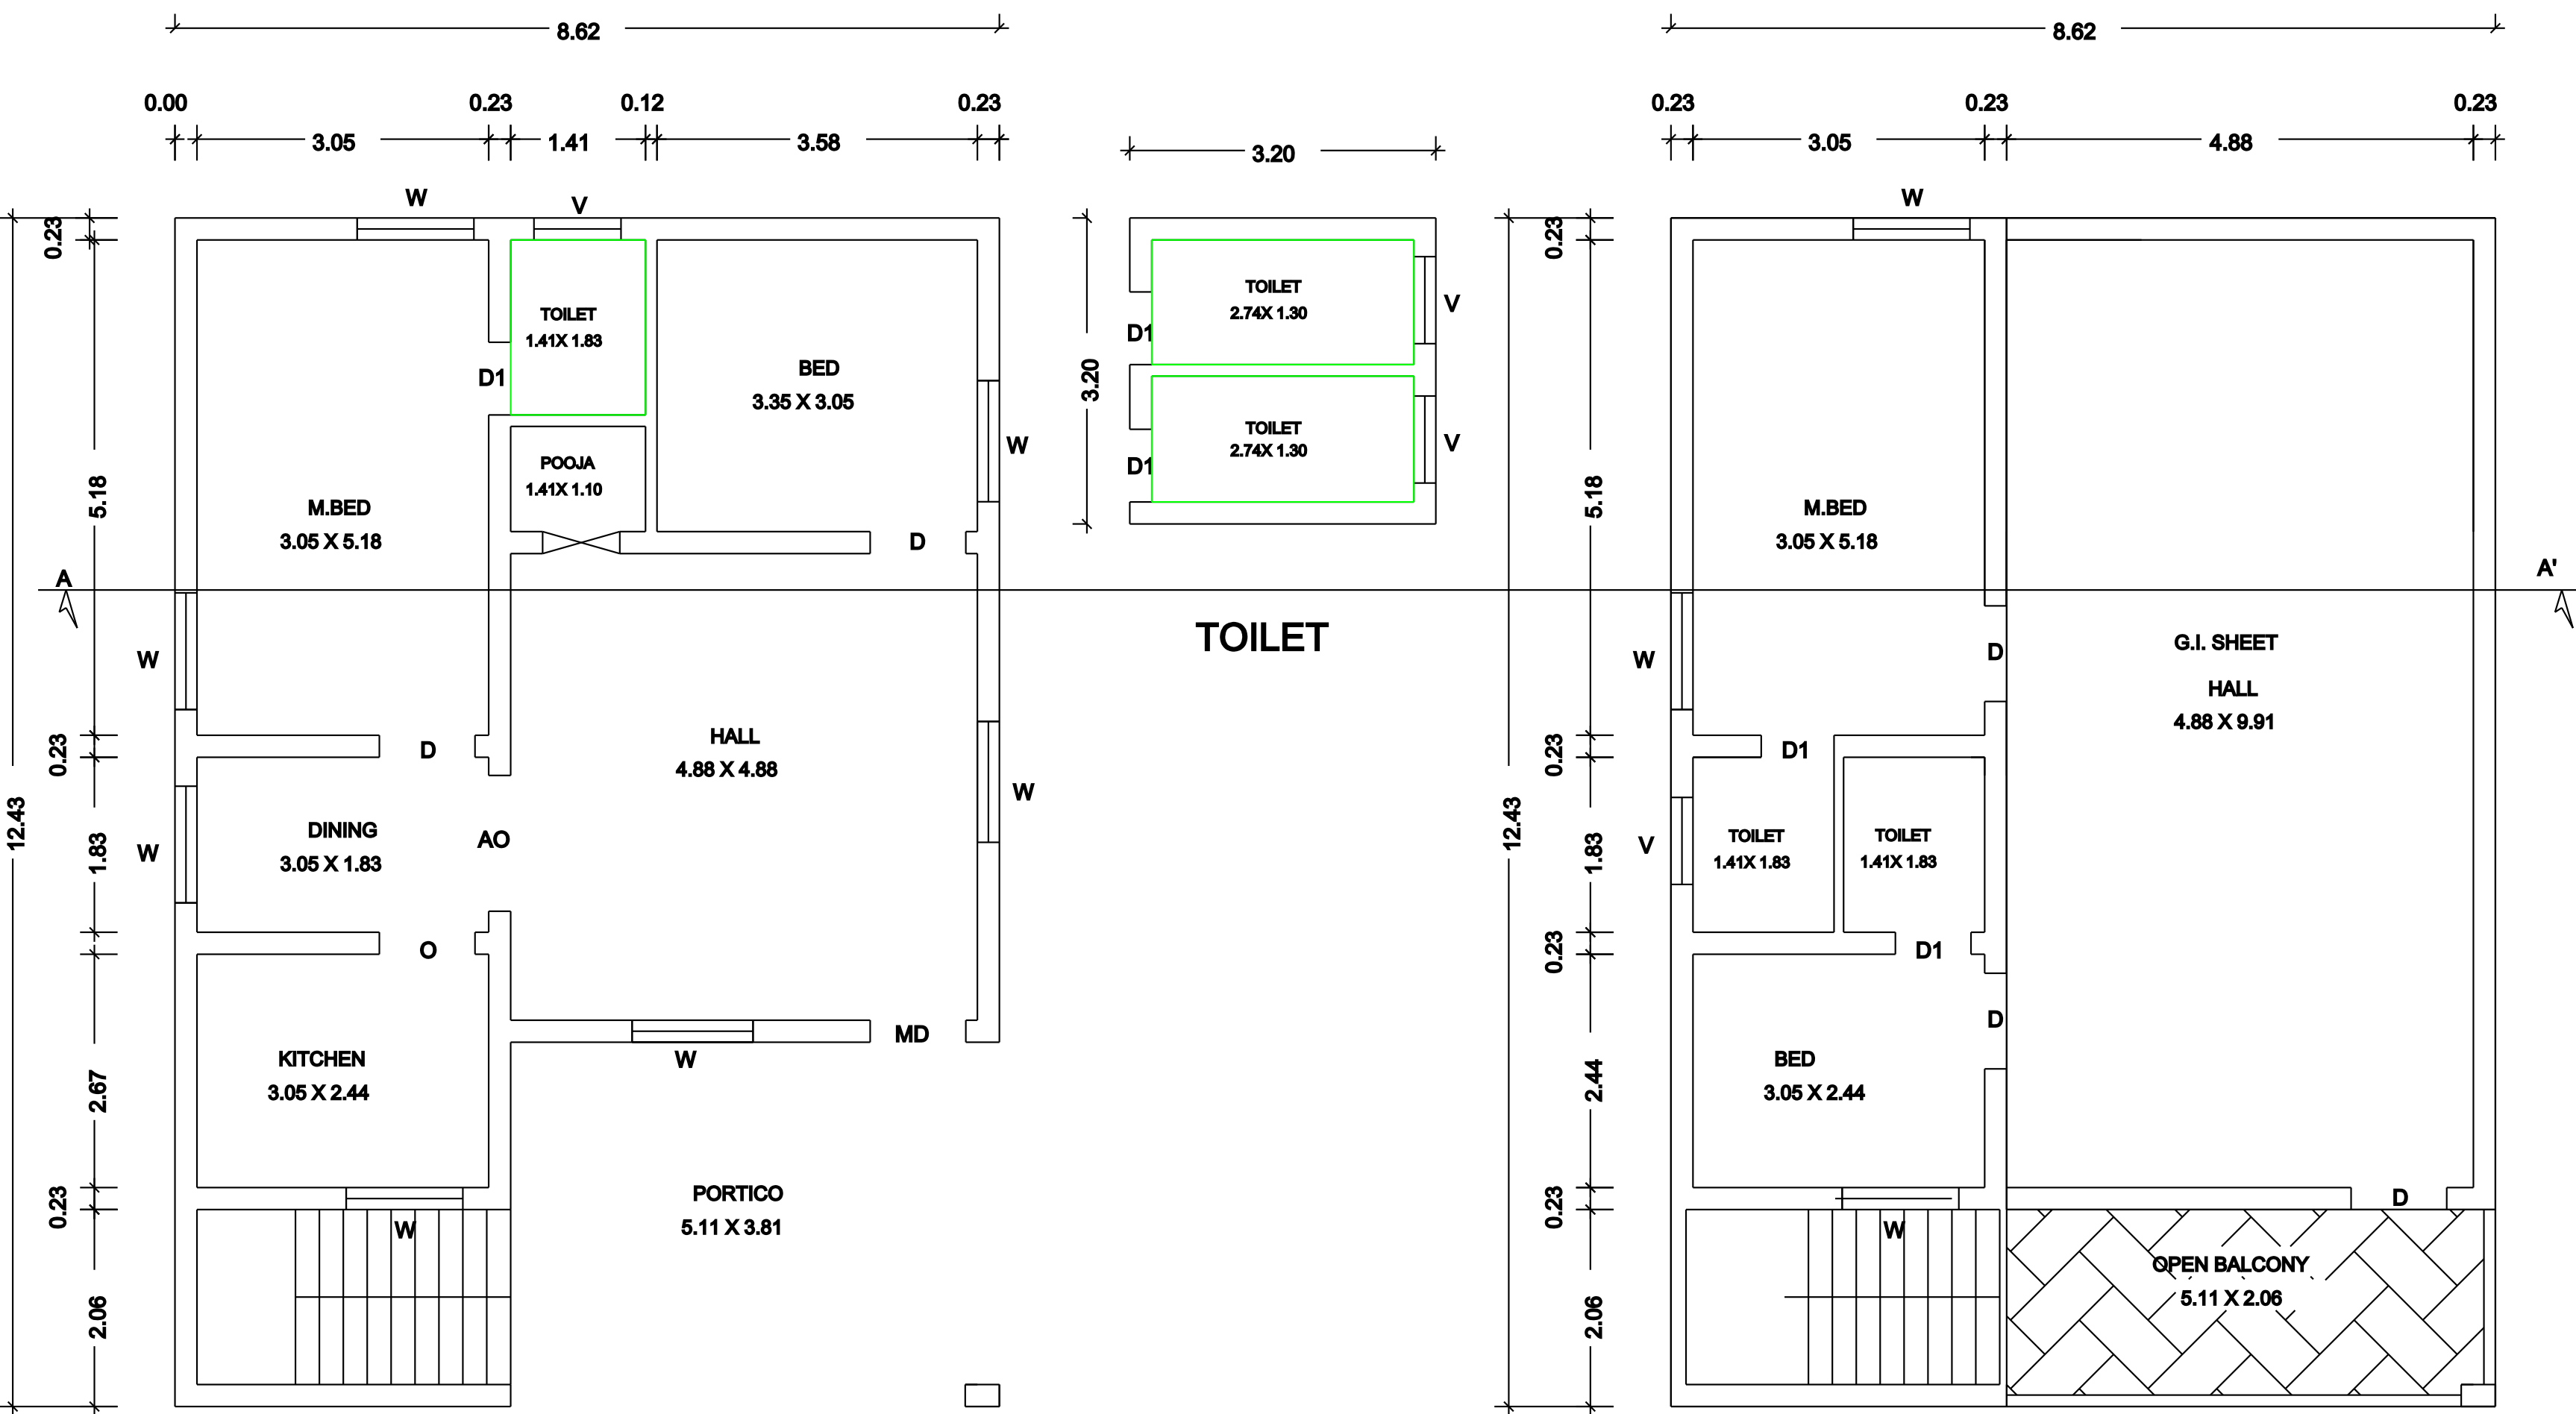


GROUND FLOOR PLAN

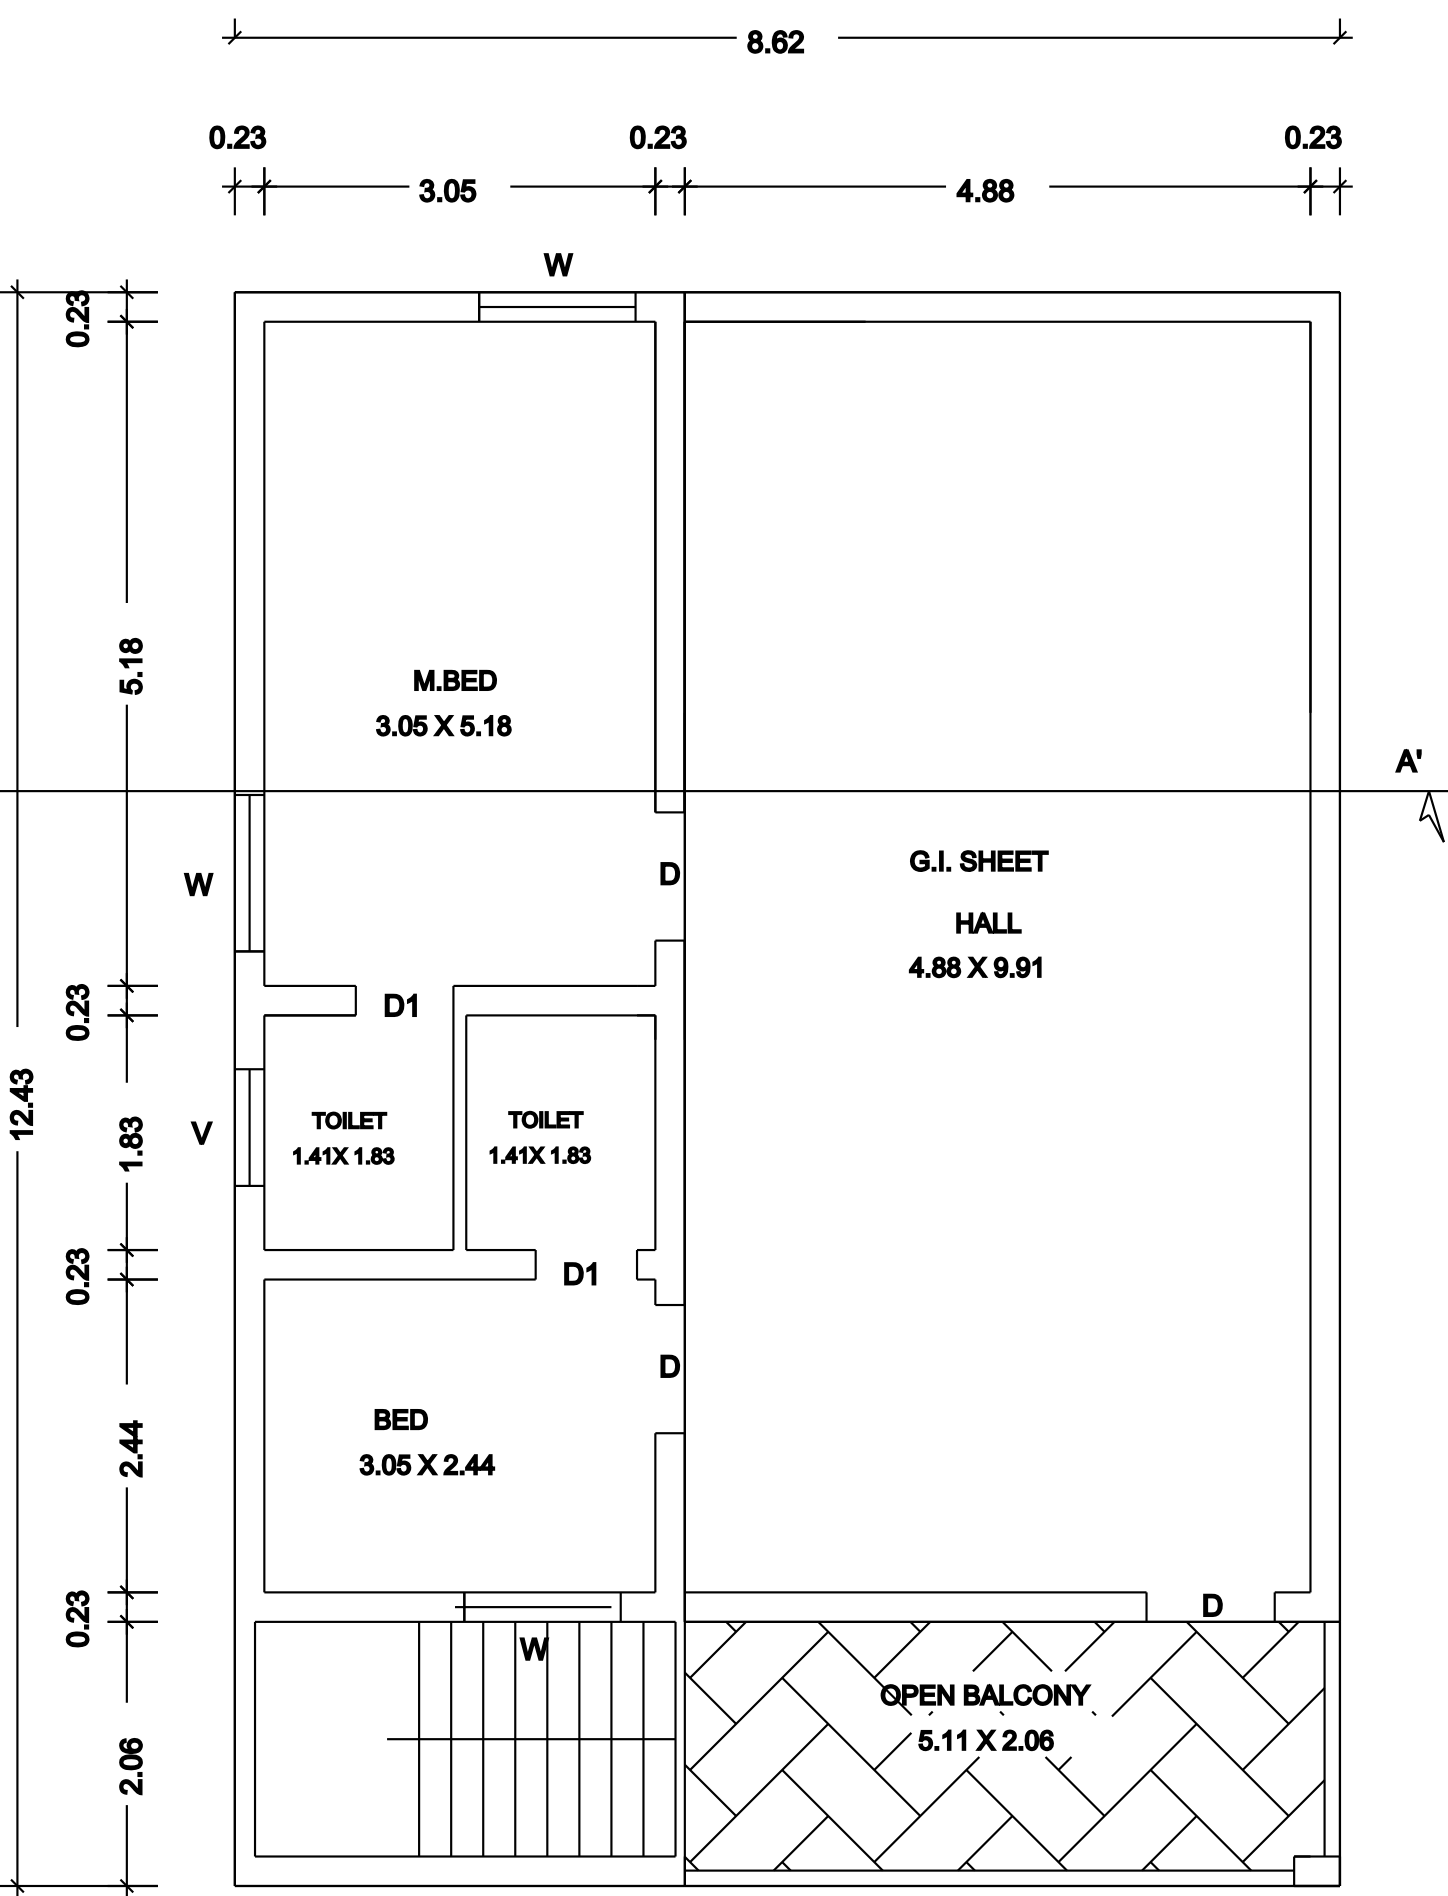

FIRST FLOOR PLAN

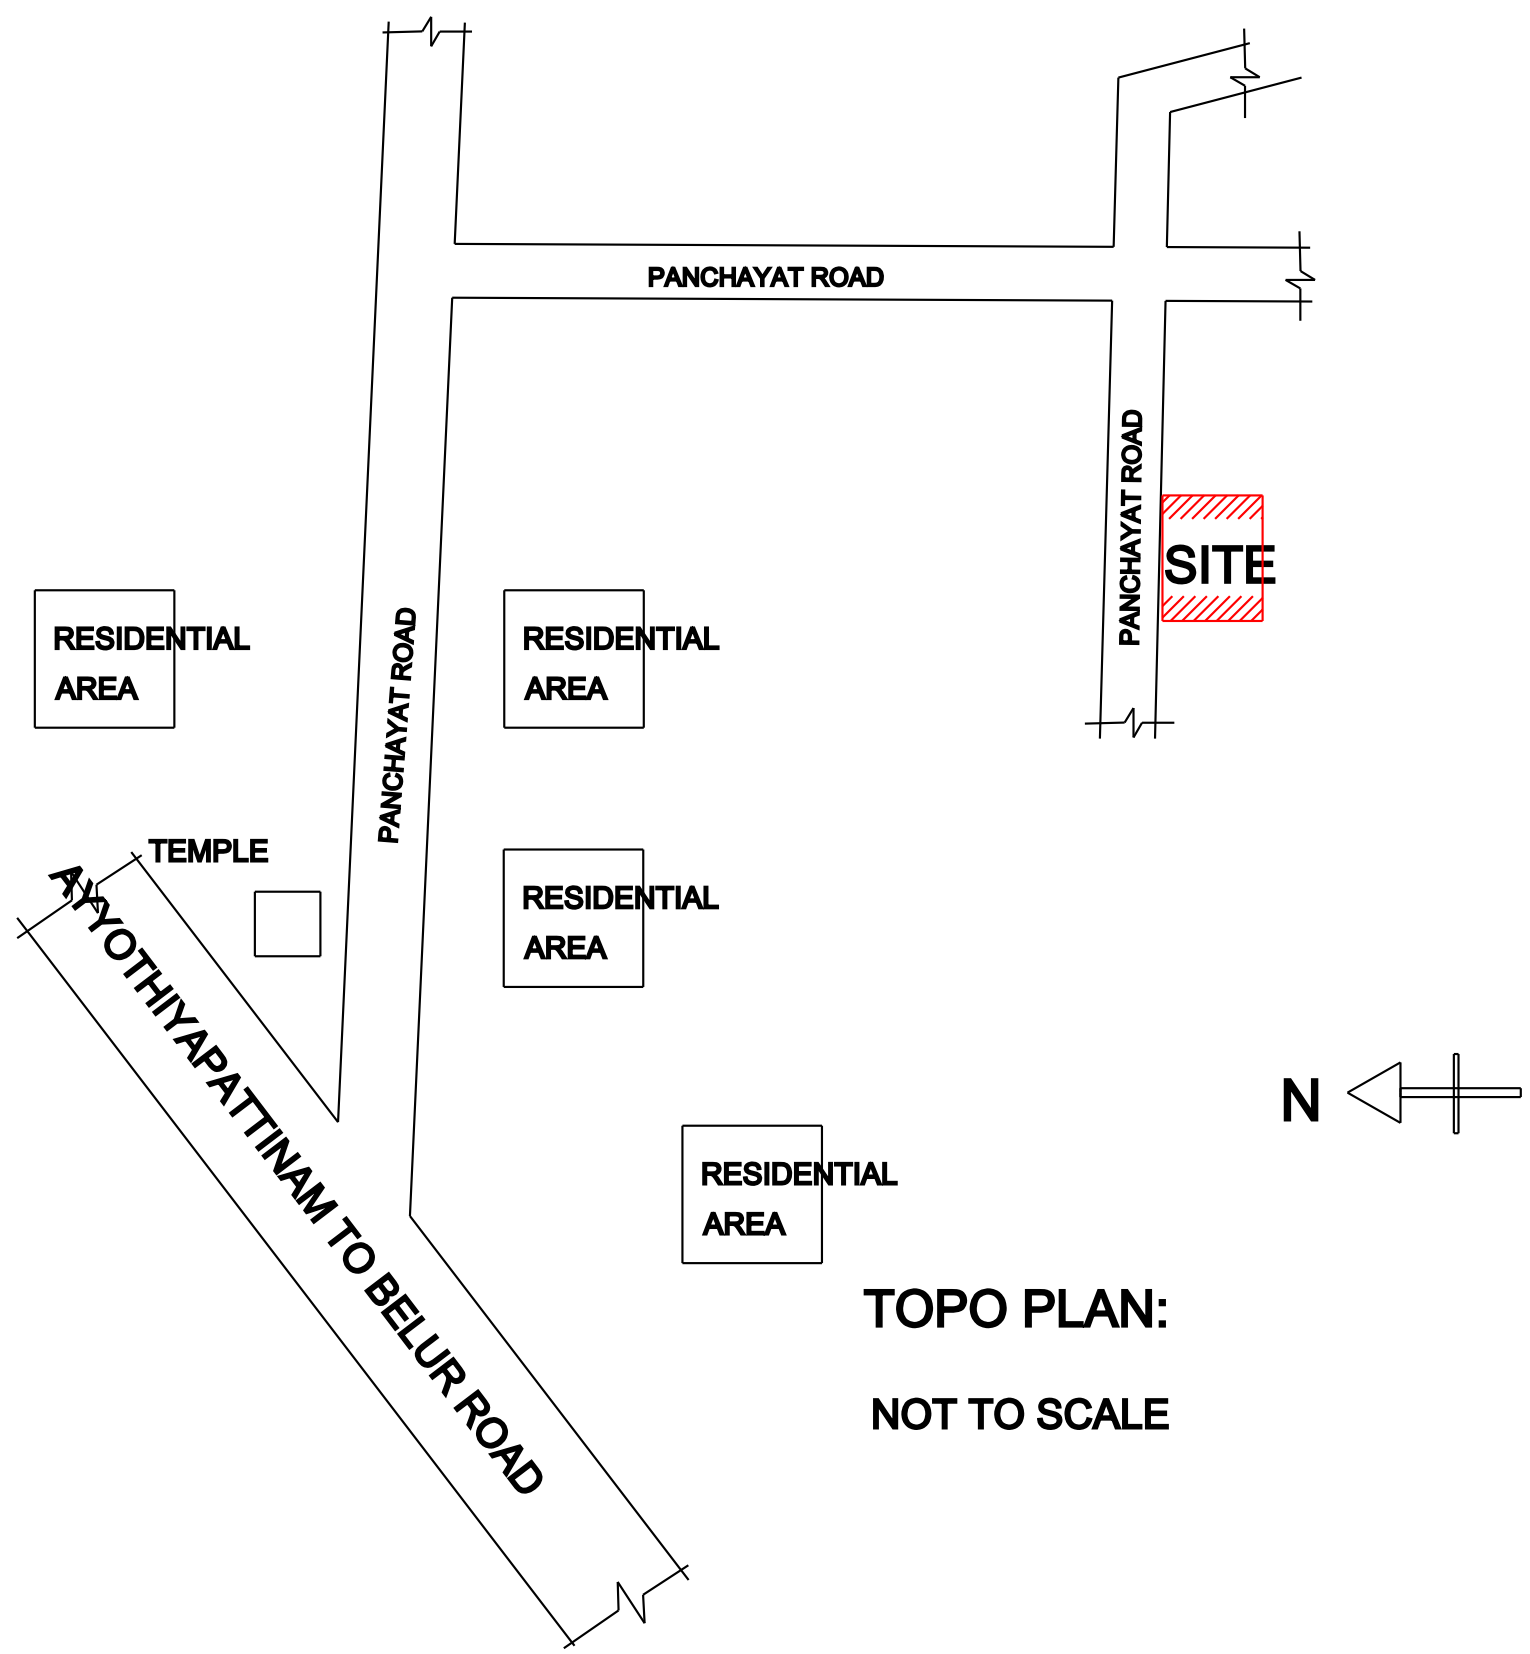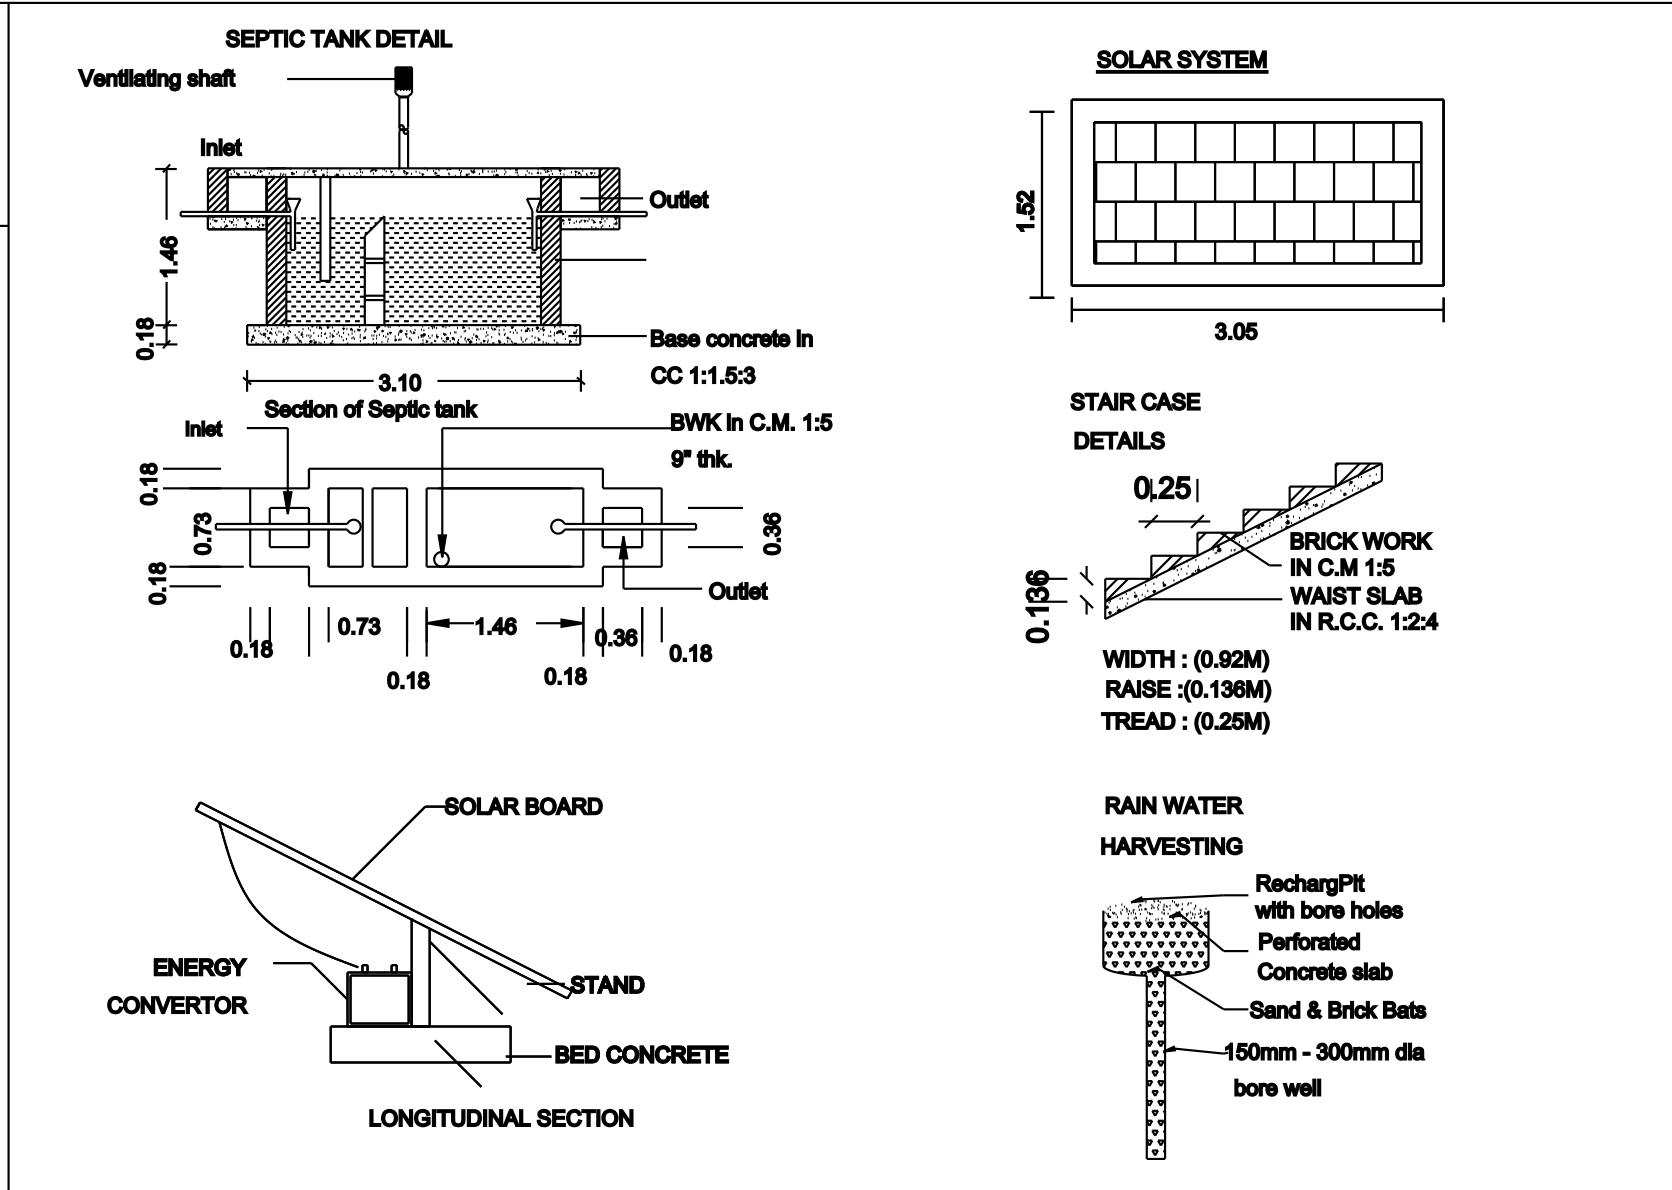

TOPO PLAN:
NOT TO SCALE

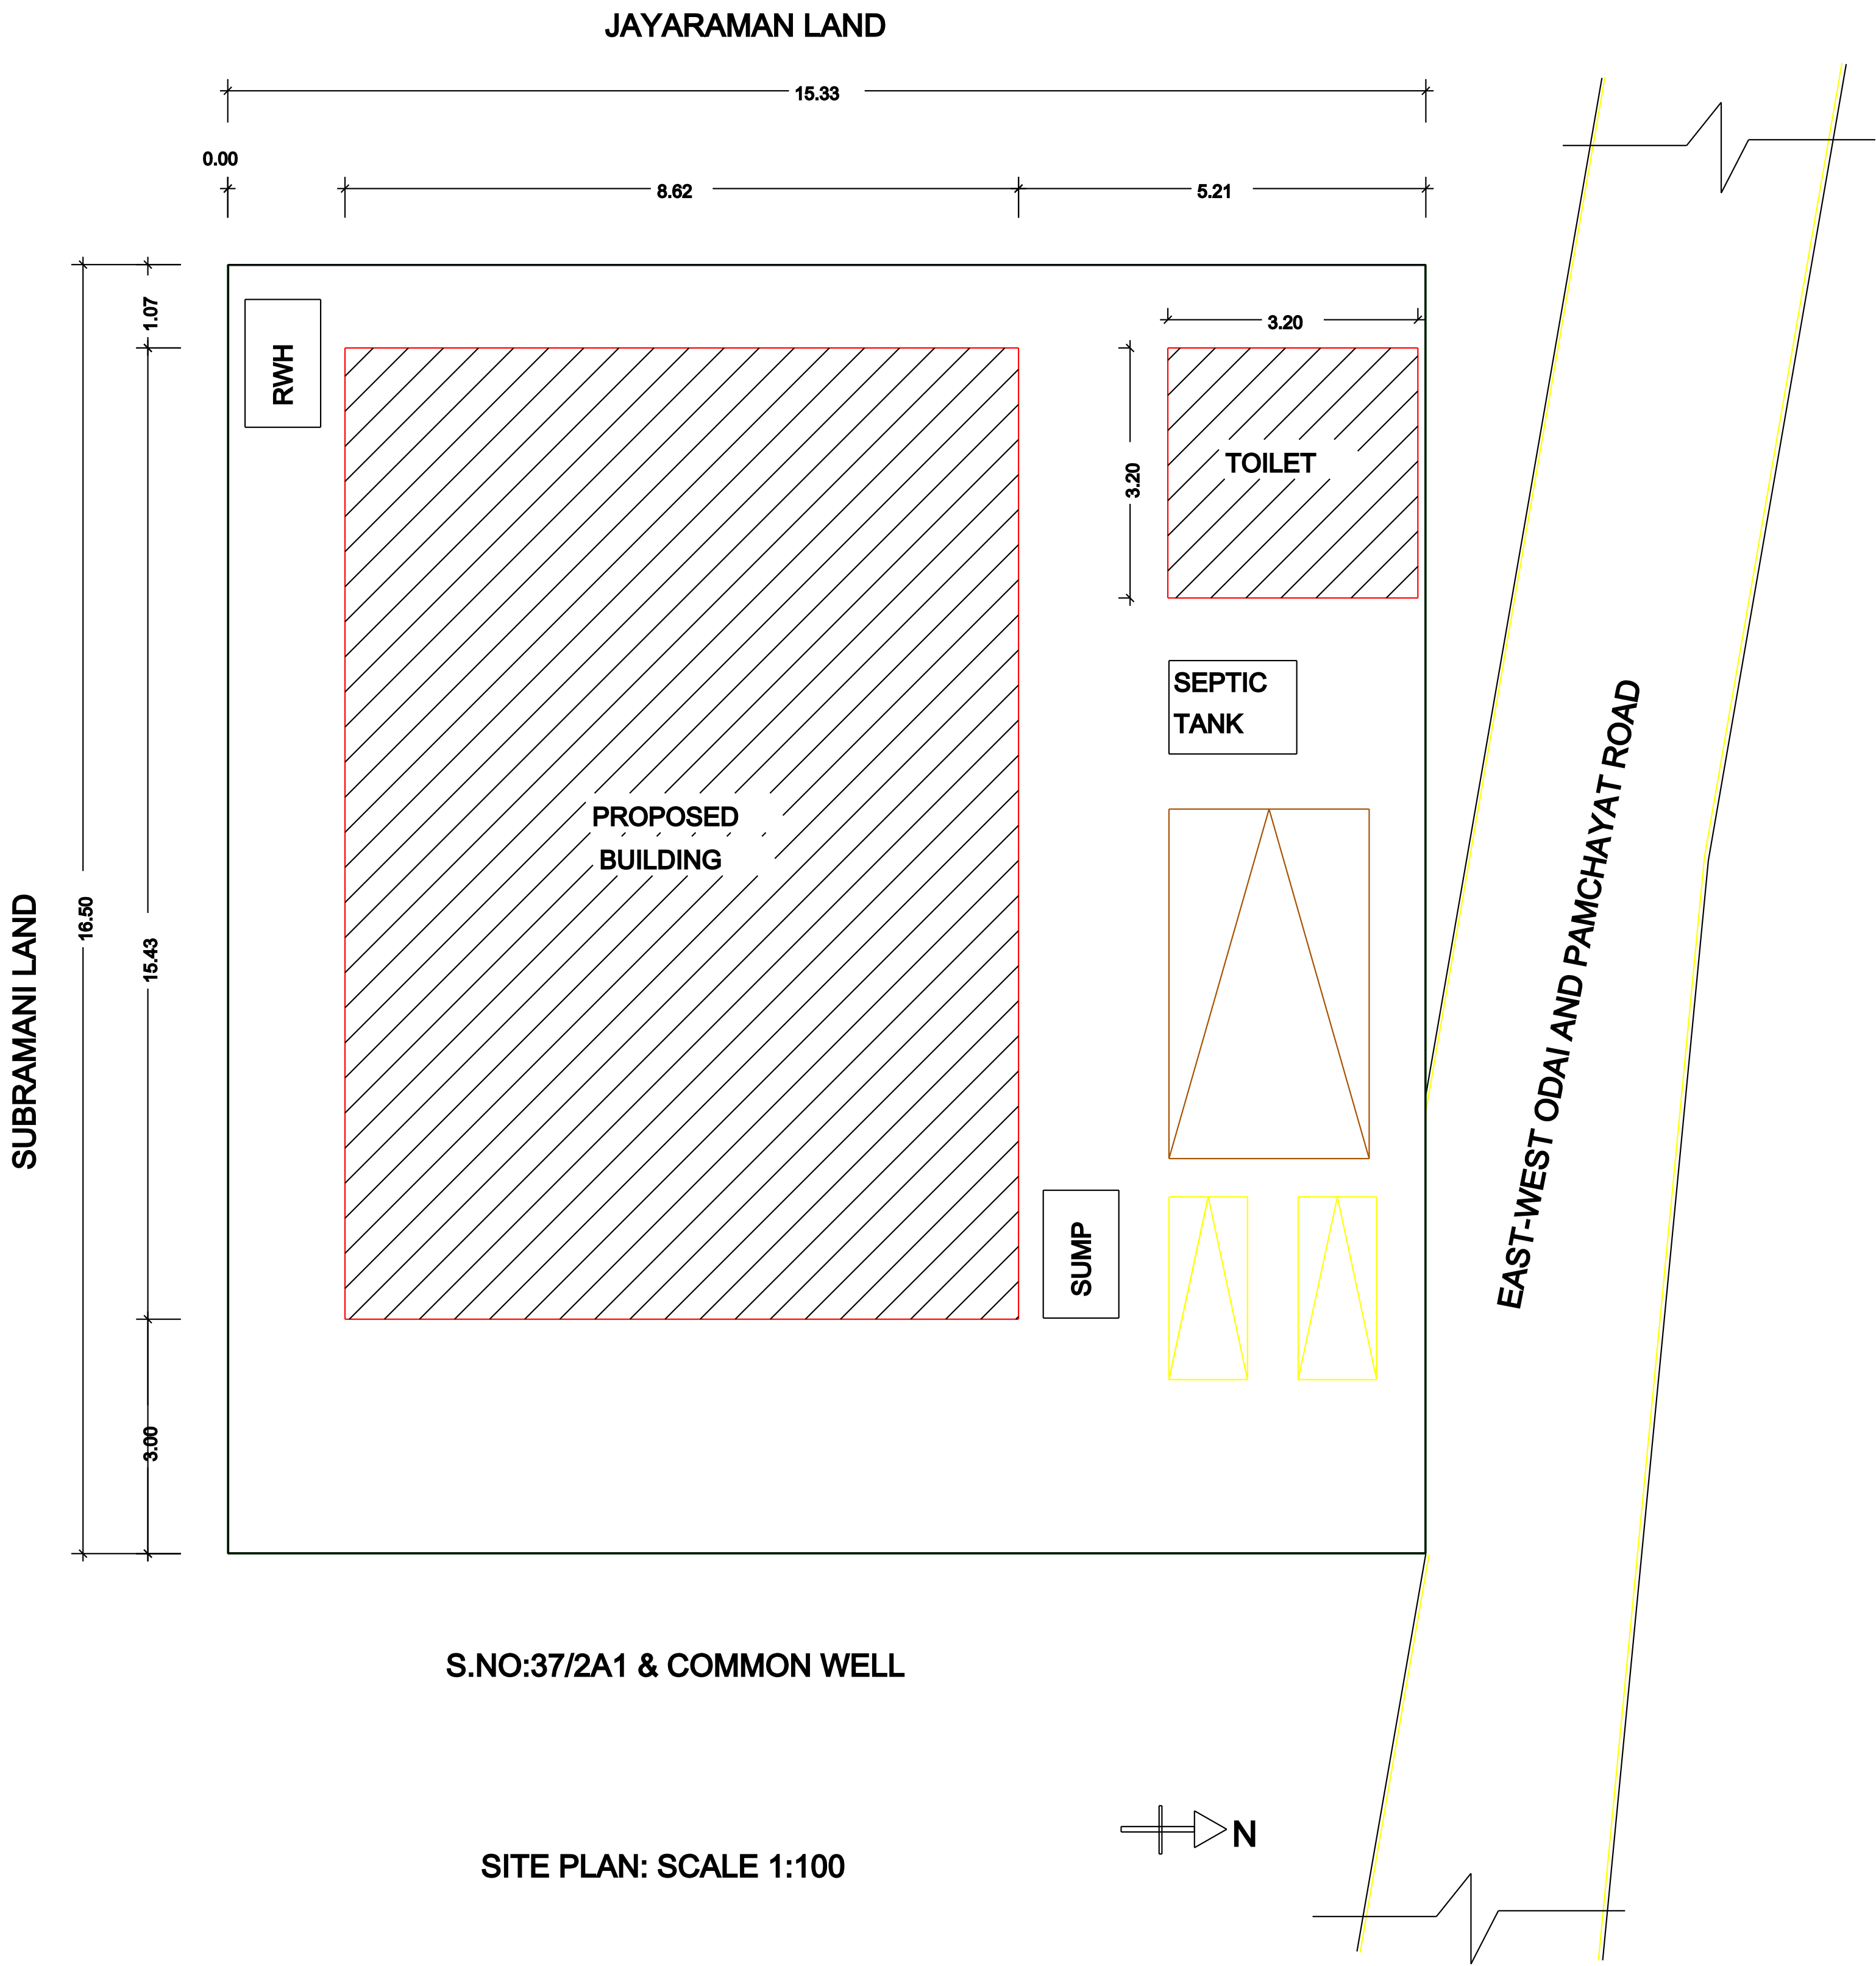

S.NO:37/2A1 & COMMON WELL

SITE PLAN: SCALE 1:100

- JOINERY DETAILS:
- DOOR 3'3" X 7'0" 1.00 X 2.13
 - DOOR 1 2'6" X 7'0" 0.76 X 2.13
 - OPEN 3'3" X 7'0" 1.00 X 2.13
 - WINDOW 6'0" X 5'0" 1.83 X 1.52
 - WINDOW 1 4'0" X 4'6" 1.22 X 1.37
 - VENTILLATOR 3'0" X 2'6" 0.91 X 0.76

AREA DETAILS:		SQ.FT	SQ.MT
AREA OF THE SITE -	(6 1/4 Cent)	2722.50	252.93
AREA OF GROUND FLOOR	1263.58	117.39	
AREA OF FIRST FLOOR- R.C.C	469.63	43.63	
AREA OF FIRST FLOOR- G.I.	570.38	52.99	
AREA OF OPEN SPACE	1458.92	408.54	

F.S.I. AREA: 0.846	
PLOT COVERAGE: 46.41%	

BOUNDARY SHOWN IN -	
PROPOSED SHOWN IN -	
ROAD SHOWN IN -	

SCALE :	SCALE 1:100
ALL DIMENSIONS ARE IN METER	

APPLICANT:

ENGINEER :

