

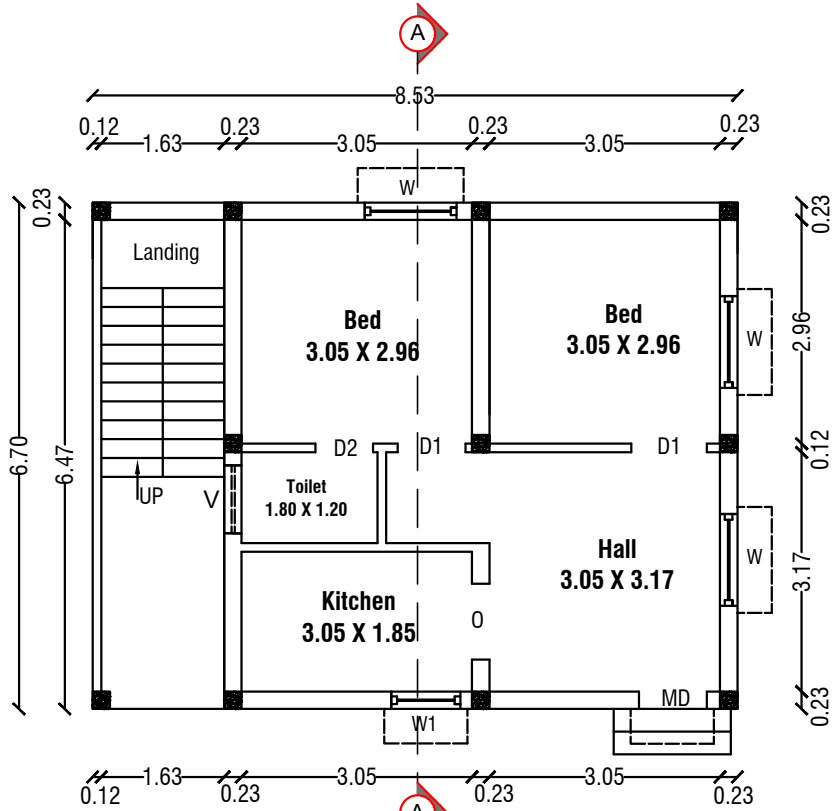


PLAN SHOWING THE PROPOSED CONSTRUCTION OF GROUND FLOOR RCC ROOF RESIDENTIAL BUILDING IN OLD NATHAM S.F.NO;63/9A-P,
NEW NATHAM S.F.NO;88/7 AT THAMMANAICKENPATTI VILLAGE AND PANCHAYAT, SALEM SOUTH TALUK, SALEM DISTRICT. SCALE - 1:100


Applicant Names : Mrs.P.Deepa W/o Lakshmanan.

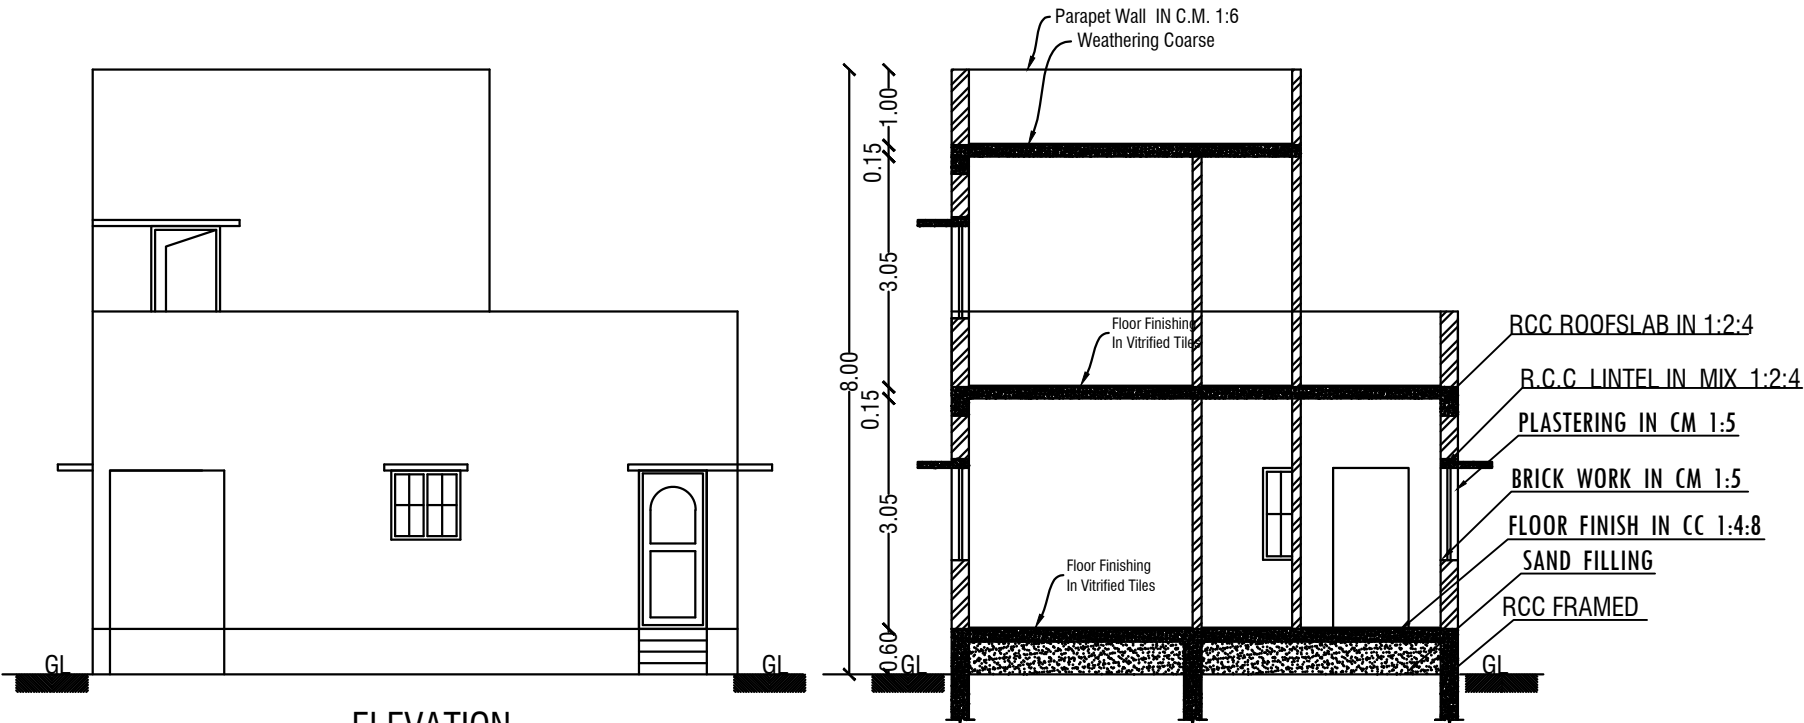

GROUND FLOOR PLAN

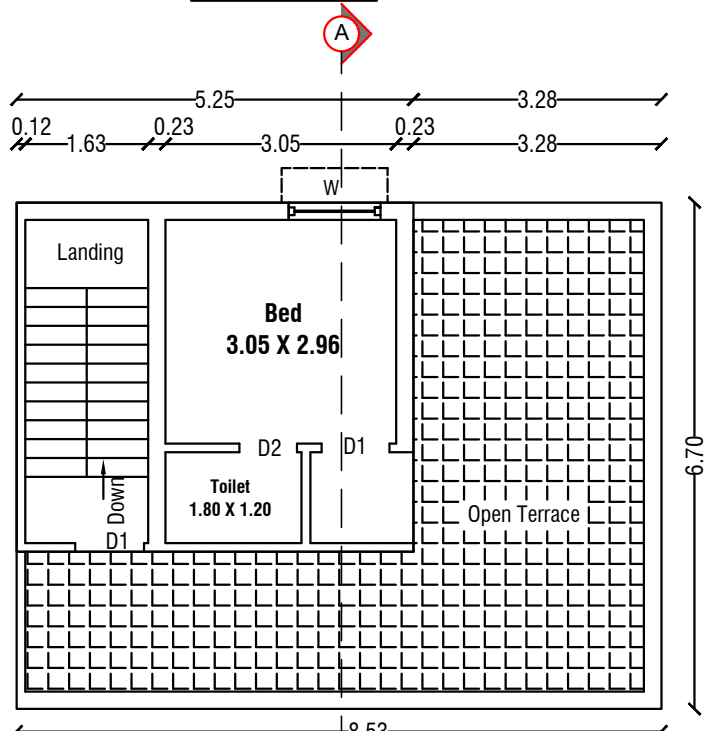

FIRST FLOOR PLAN

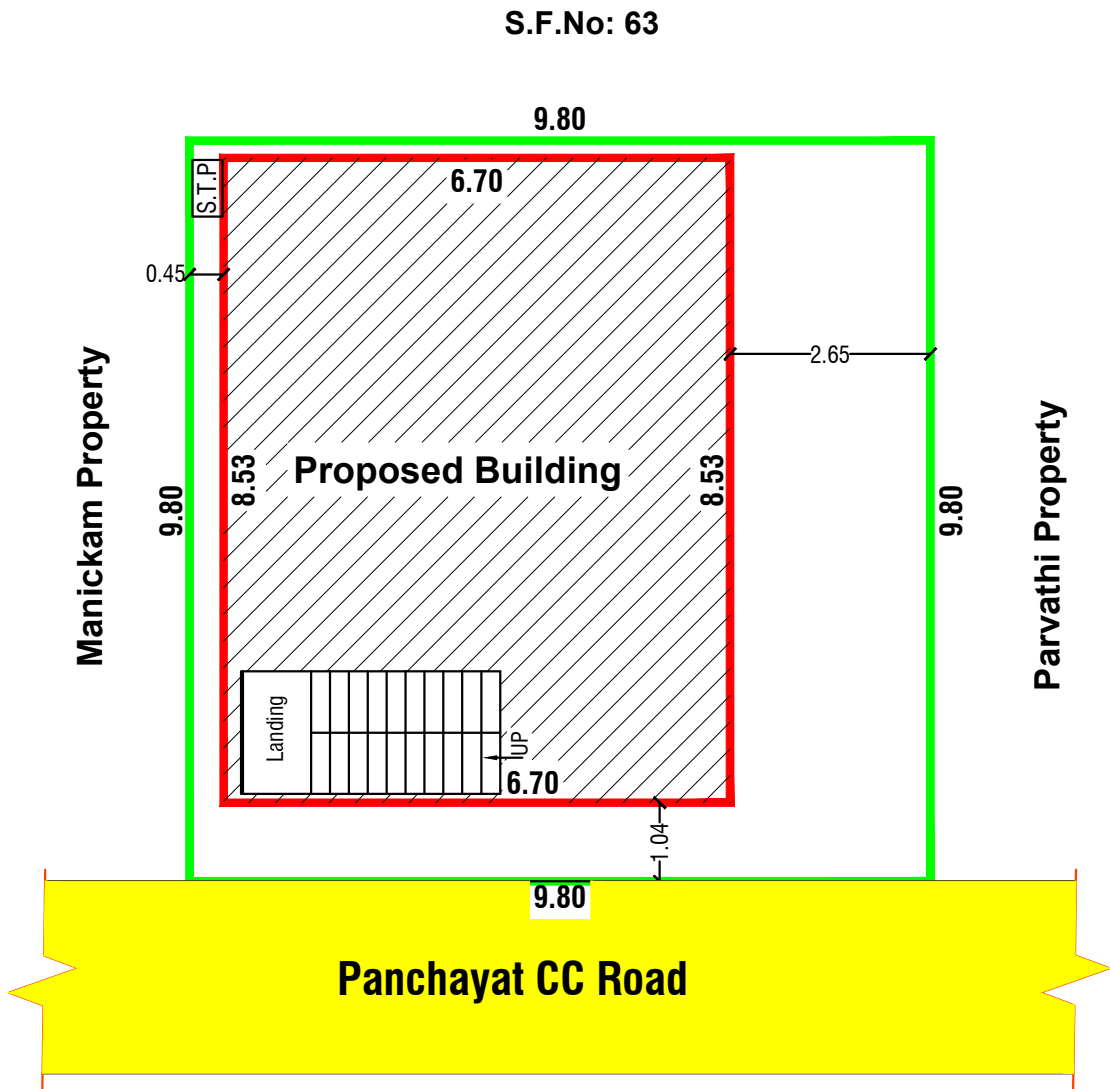


SITE PLAN

SCALE 1:100




SEPTIC TANK & DISPERSION TRENCH DETAILS

SCALE- 1:100

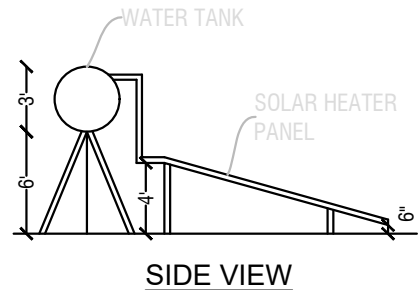


SIDE VIEW

 

PLAN

SOLAR WATER HEATER


SCALE- 1:50

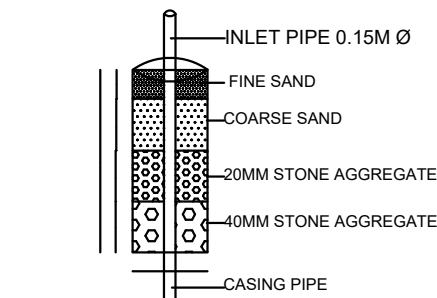

DETAILS OF RAIN WATER
HARVESTING STRUCTURES
(NOT to SCALE)




PLAN

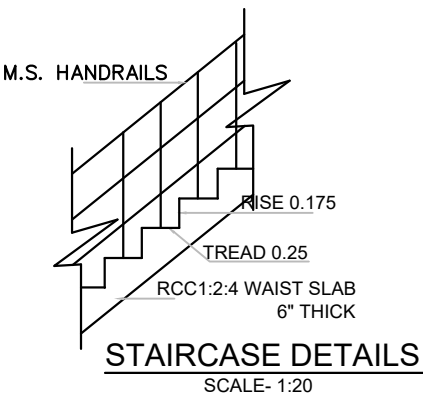


STAIRCASE DETAILS

SCALE- 1:20

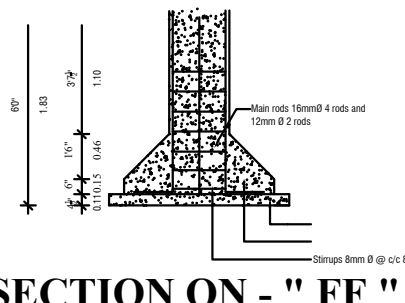

SECTION ON - " FF "

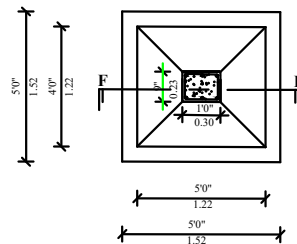

Footing & Column

Office Use

COLOR INDEX

Site Boundry	
Proposed Building	
Existing Road	

Schedule of Joineries

MD	Main Door	1.05 X 2.10
D1	Door	0.91 X 2.10
D2	Door	0.75 X 2.10
RS	Rolling Shutter	2.44 X 2.13
W	Window	1.22 X 1.22
W1	Window	0.91 X 1.22
V	Ventilator	0.91 X 0.61

Area Details

Particulars	Sq.m.	Sq.ft.
Total Area of the Site	96.01	1033.50
Plinth Area of the Pro. Bldg. Ground Floor	57.15	615.16
Plinth Area of the Pro. Bldg. Ground Floor	24.26	261.13
Open Space	38.86	418.33
Total Construction Area	81.41	876.29

Car Parking - 2.50M X 5.00M = 0 Nos

Two Wheeler Parking - 1.80M X 1.00M = 2 Nos

Applicant	Engineer
-----------	----------

P.Deepa
W/o Lakshmanan.

Er.P.GOPAL, D.Arch.,
LICENSED BUILDING SURVEYOR &
CONSULTING ARCHITECTURE,
VASUTHU PLANNING AND CONSTRUCTION,
HASHNI BUILDERS,
#6/75, Veerakkal (Po), Mettur (Tk),
Salem (Dt)-636 454. Cell: 90250 53864
E mail: palanisamysapari@gmail.com.