

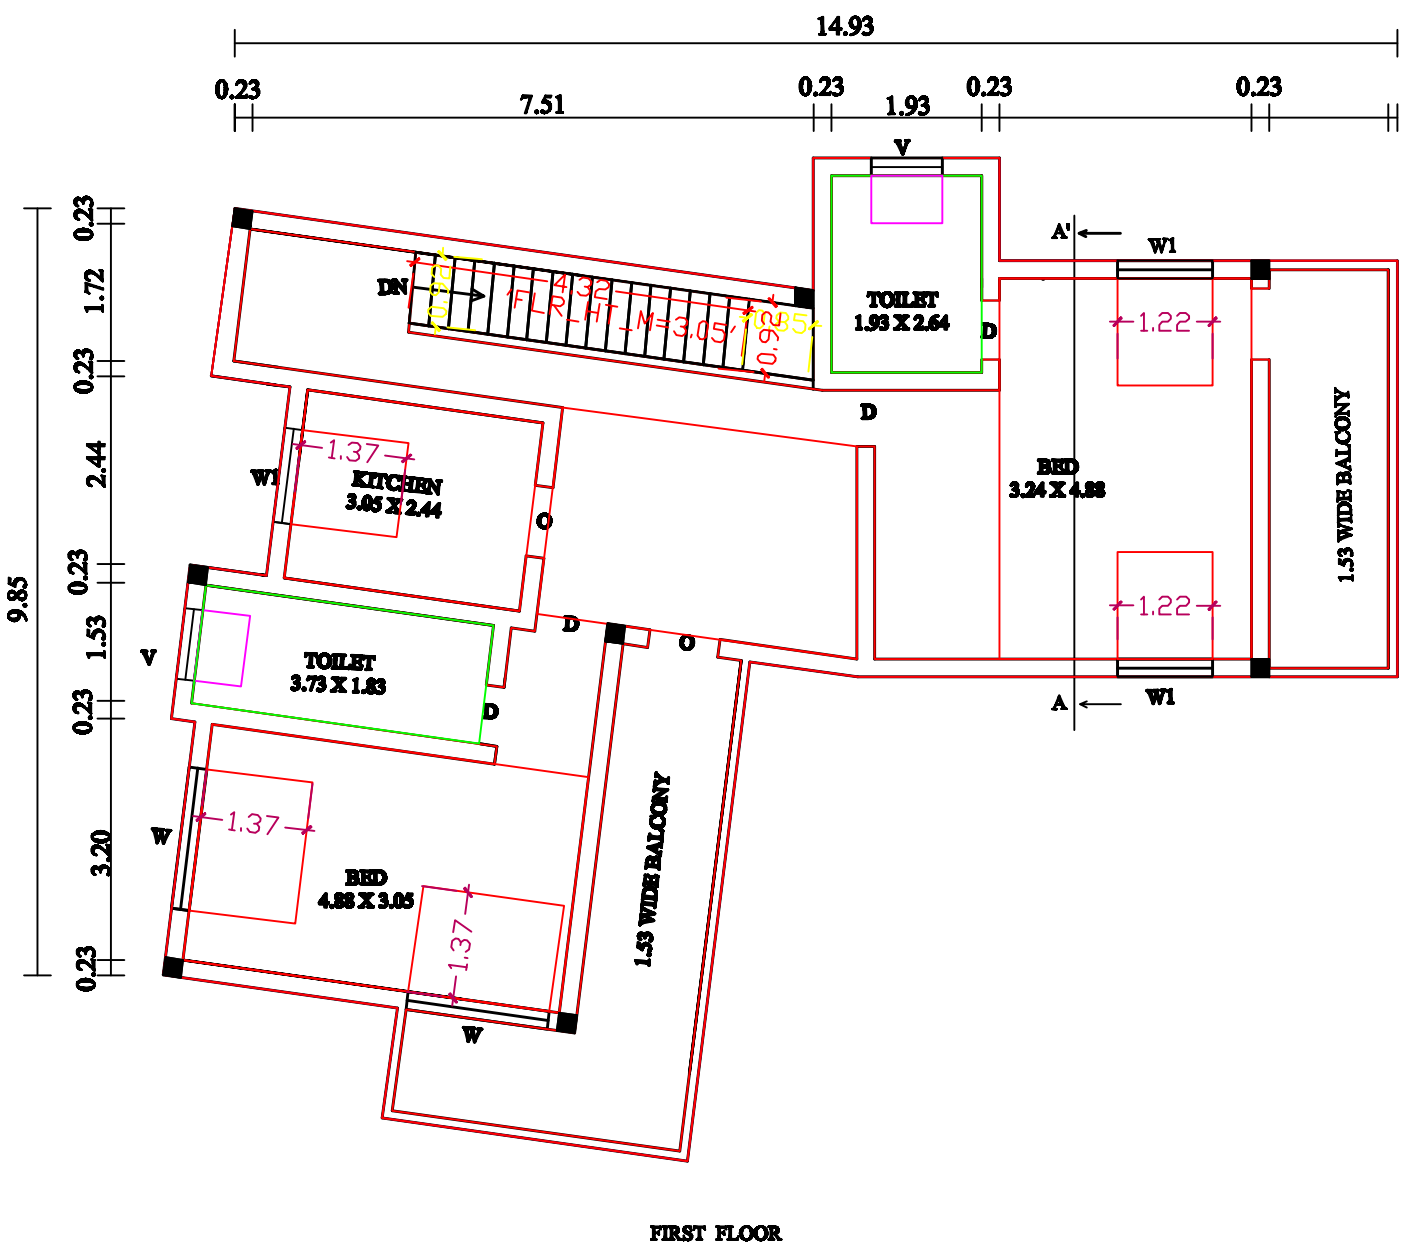
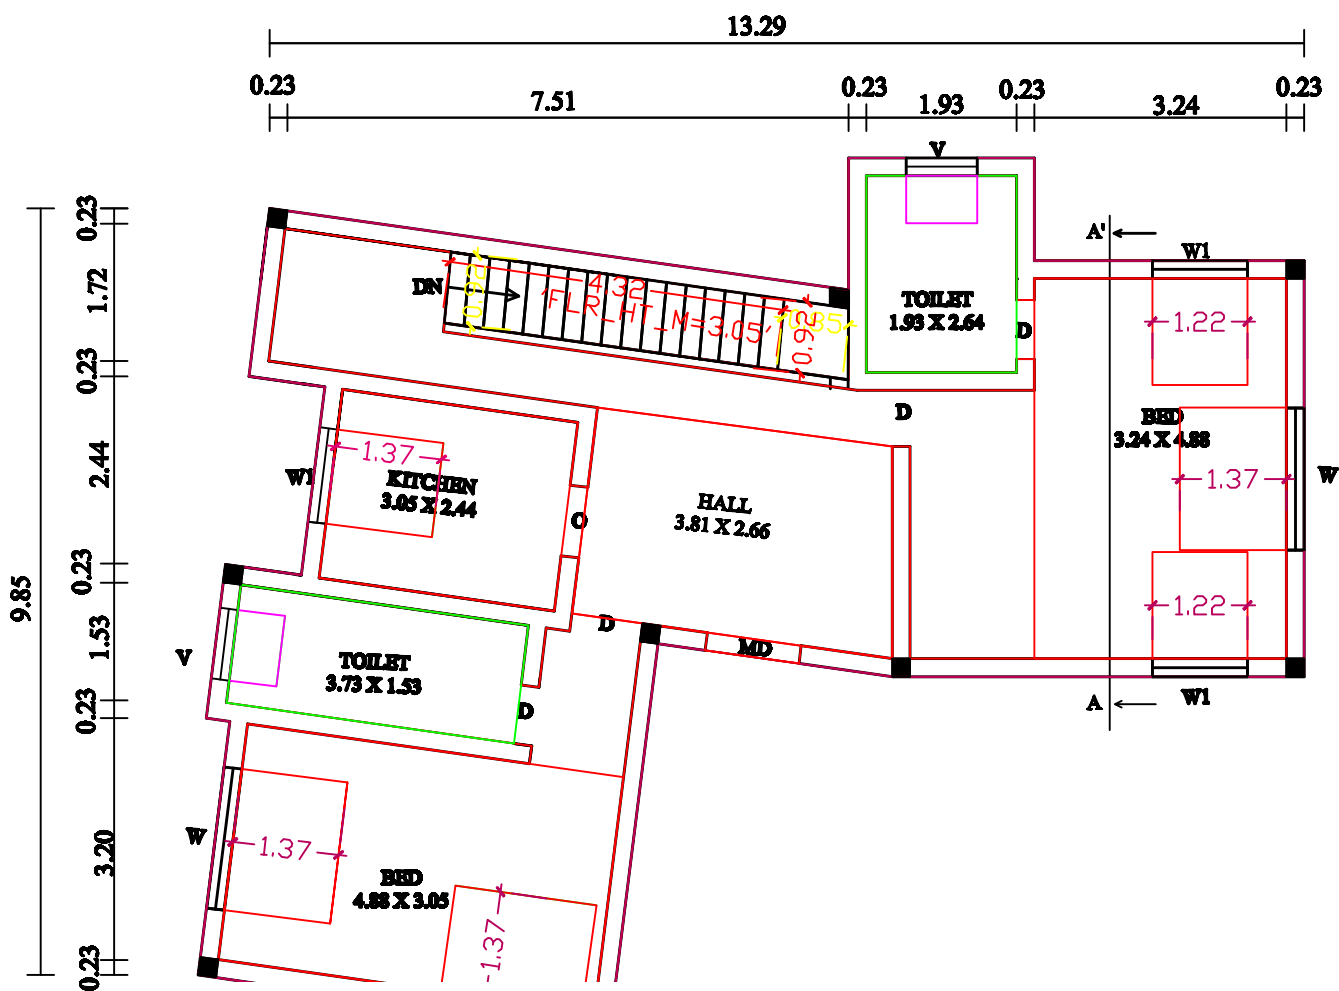
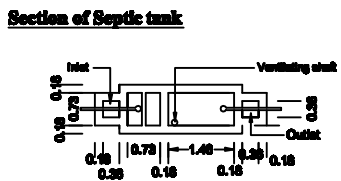
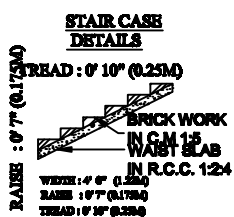
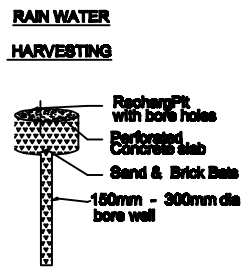
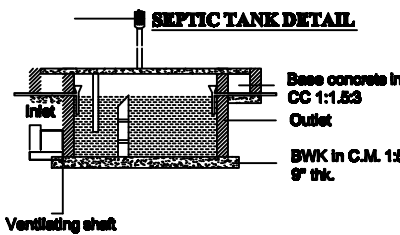
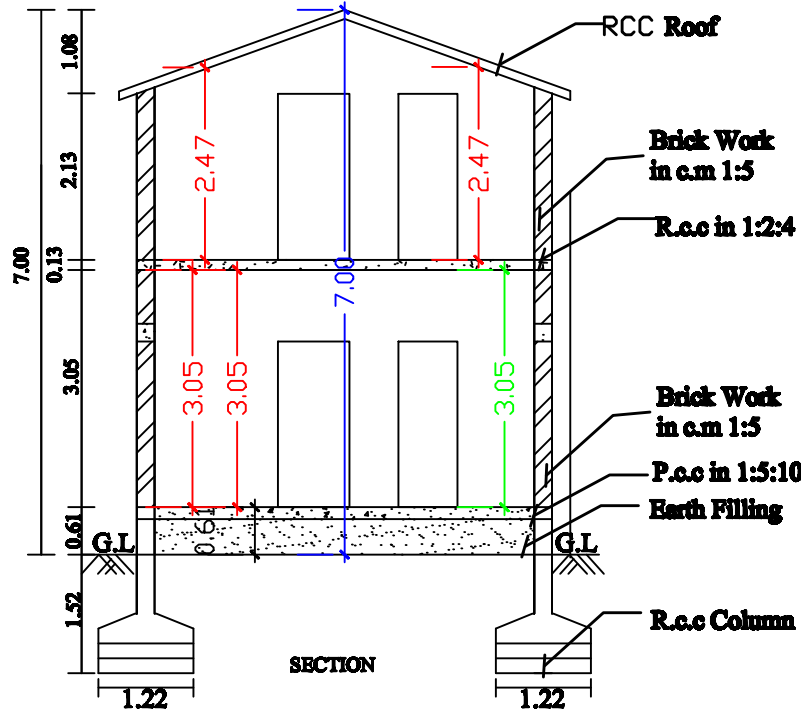


PLAN SHOWING THE PROPOSED CONSTRUCTION OF R.C.C TERRACED ROOF GROUND FLOOR AND FIRST FLOOR RESIDENTIAL BUILDING IN OLD S.F.NO : 28/3 ,NEW S.F.NO: 28/3Y, AT PULIYUR VILLAGE, VELLAKKADAI PANCHAYAT, YERCAUD PANCHAYAT UNION, YERCAUD TALUK, SALEM DISTRICT.

NAME OF THE APPLICANT : Mrs. M. Rajalakshmi W/O Mr.Muthukrishnan

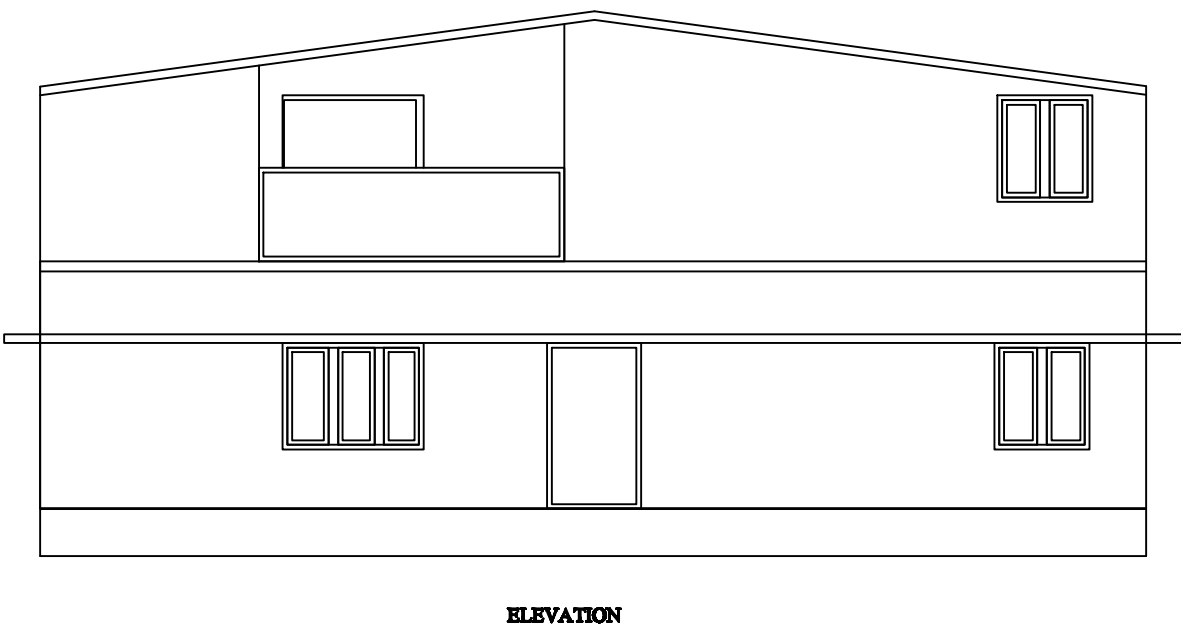

SITE PLAN:
1:200

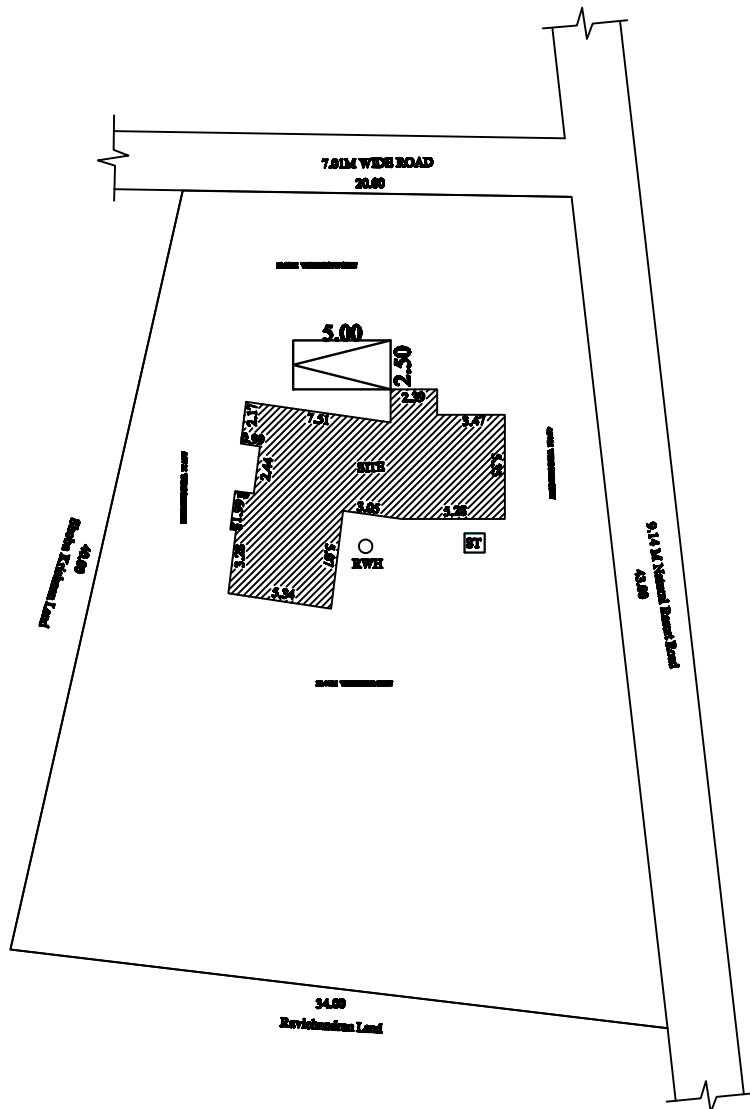

JOINARY DETAILS:

Main Door	4'0"X7'0"	1.22X2.13
Door	3'0"X7'0"	0.91X2.13
Door-1	2'6"X7'0"	0.76X2.13
Open	3'0"X7'0"	0.91X2.13
Window	6'0"X4'6"	1.83X1.37
Window-1	4'0"X4'6"	1.22X1.37
Ventilator	3'0"X2'0"	0.91X0.61

AREA DETAILS:

	sq.ft	sq.m
As per Document	- 11760.12	1092.54
As per site	- 11868.34	1102.60
As per patta	- 11835.25	1099.52
Ground floor Area	- 1047.55	97.32
First floor Area	- 1291.68	120.00
Total construction area	- 2339.23	217.32

ALL DIMENSIONS ARE IN FEET & METER

SCALE 1: 100 OR 1" = 8'0"

BOUNDARY SHOWN IN - ☐

PROPOSED SHOWN IN - ☐

ROAD SHOWN IN - ☐

APPLICANT:

M. Rajalakshmi

ENGINEER:

Er.D.RADHA KRISHNAN, B.E.,(CIVIL),
REGISTERED ENGINEER,
No: 02/ RE-1 / 2019,
Cell: 94433 07360
Cell: 94876 72708