


PLAN SHOWING THE PROPOSED CONSTRUCTION OF R.C.C. TERRACED ROOF GROUND FLOOR, FIRST FLOOR AND SECOND FLOOR


BUILDING FOR RESIDENTIAL PURPOSE IN (OLD) S.NO - 17, (NEW) S.NO - 88/12, PATTA NO - 276, HSD NO - 266/1984, PLOT NO - G53 (PART) AT

MAJARA GOLLAPATTI VILLAGE, SALEM PANCHAYAT UNION, SALEM WEST TK & SALEM DT.


NAME OF THE APPLICANT:- Mr. S. MURUGAN S/o Mr. SUBRAMANI.

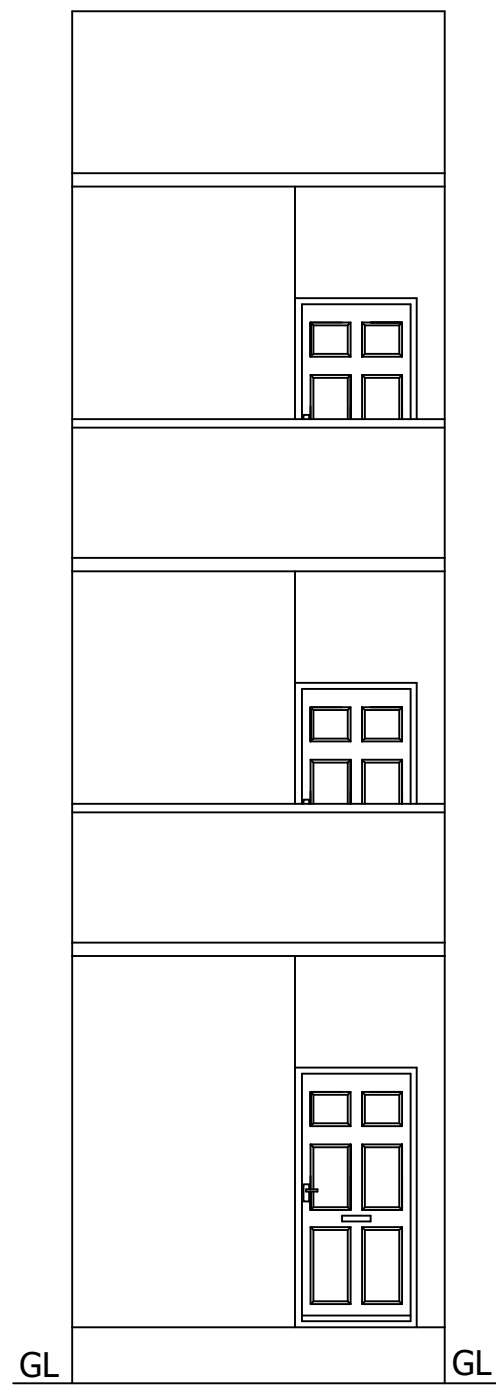


FRONT ELEVATION

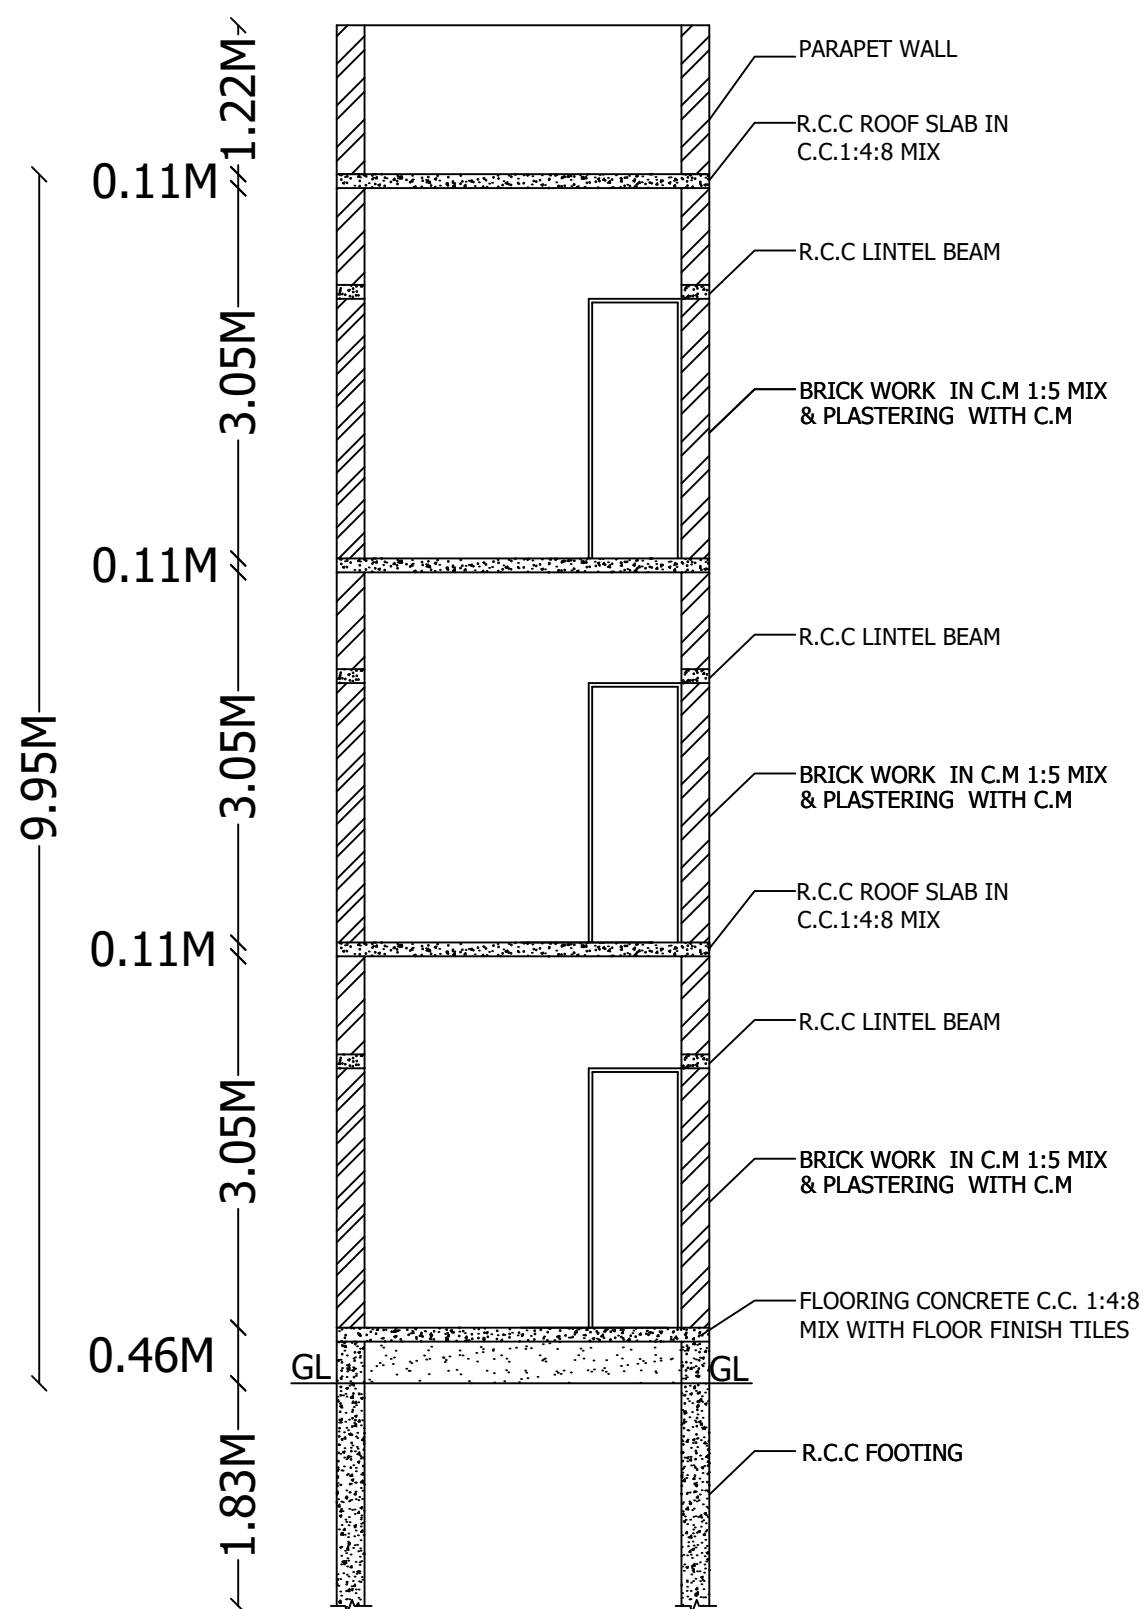


SECTION 'AA'

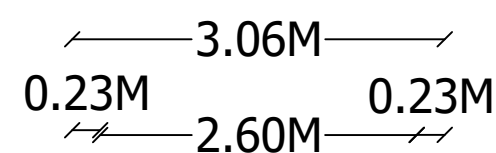

GROUND FLOOR PLAN

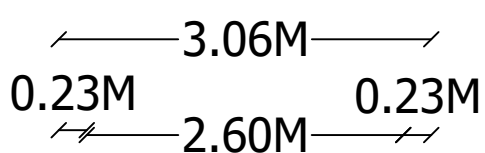

FIRST FLOOR PLAN

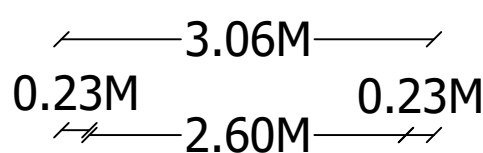


SECOND FLOOR PLAN


JOINERY DETAILS :-

S.NO	DESCRIPTION	SIZE IN M
1.	MAINDOOR - MD	1.00 X 2.13
2.	DOOR - D	1.00 X 2.13
3.	BATHDOOR - D1	0.76 X 2.13
4.	WINDOW - W	1.52 X 1.37
5.	WINDOW - W1	1.00 X 1.37
6.	VENTILATOR - V	0.76 X 0.91


SEPTIC TANK:

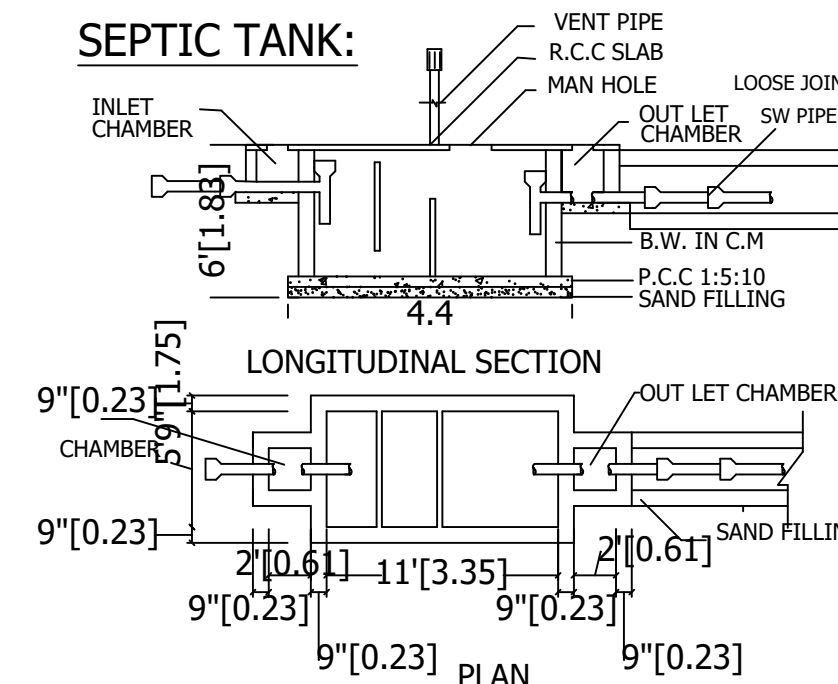

STAIR CASE DETAILS:

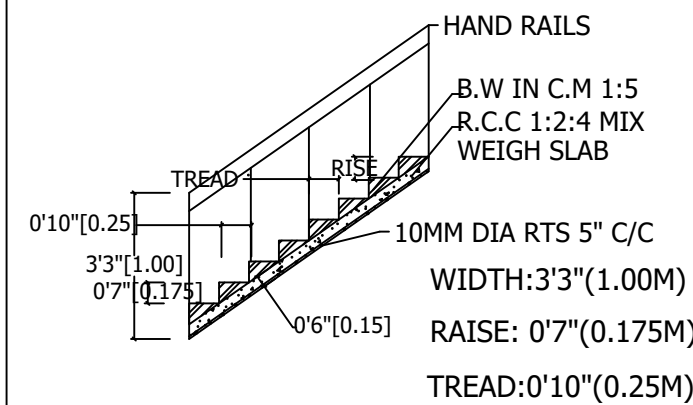

RAIN WATER HARVESTING :-
NOT TO SCALE :

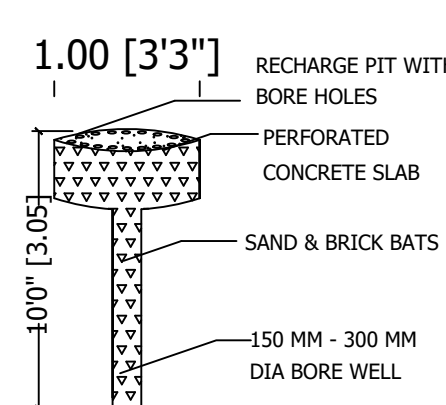


BOUNDRY SHOWN IN -

PROPOSED SHOWN IN -

ROAD SHOWN IN -

KEY PLAN :

NOT TO SCALE


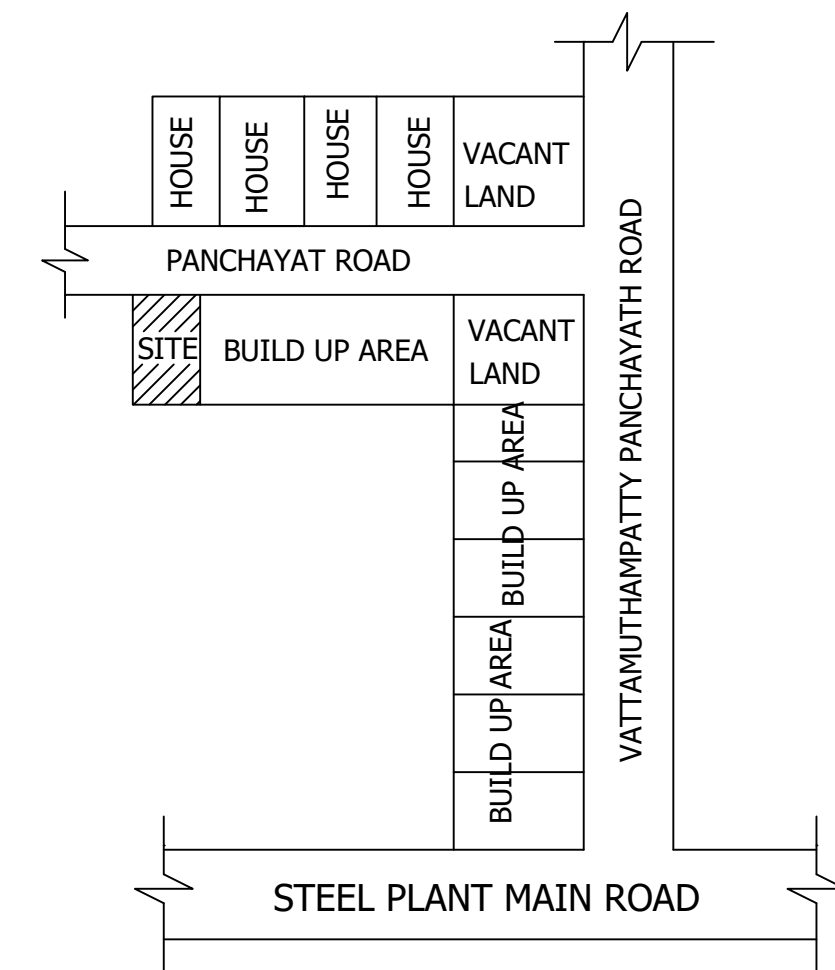


AREA DETAILS :-

S.NO	DESCRIPTION	SQ.FT	SQ.M
1.	AREA OF THE SITE	674.50	62.66
2.	GROUND FLOOR AREA	409.14	38.01
3.	FIRST FLOOR AREA	409.14	38.01
4.	SECOND FLOOR AREA	409.14	38.01
5.	TOTAL FLOOR AREA	1227.42	114.03
6.	AREA OF OPEN SPACE	265.36	24.65

SITE PLAN: -

(SCALE 1:100)

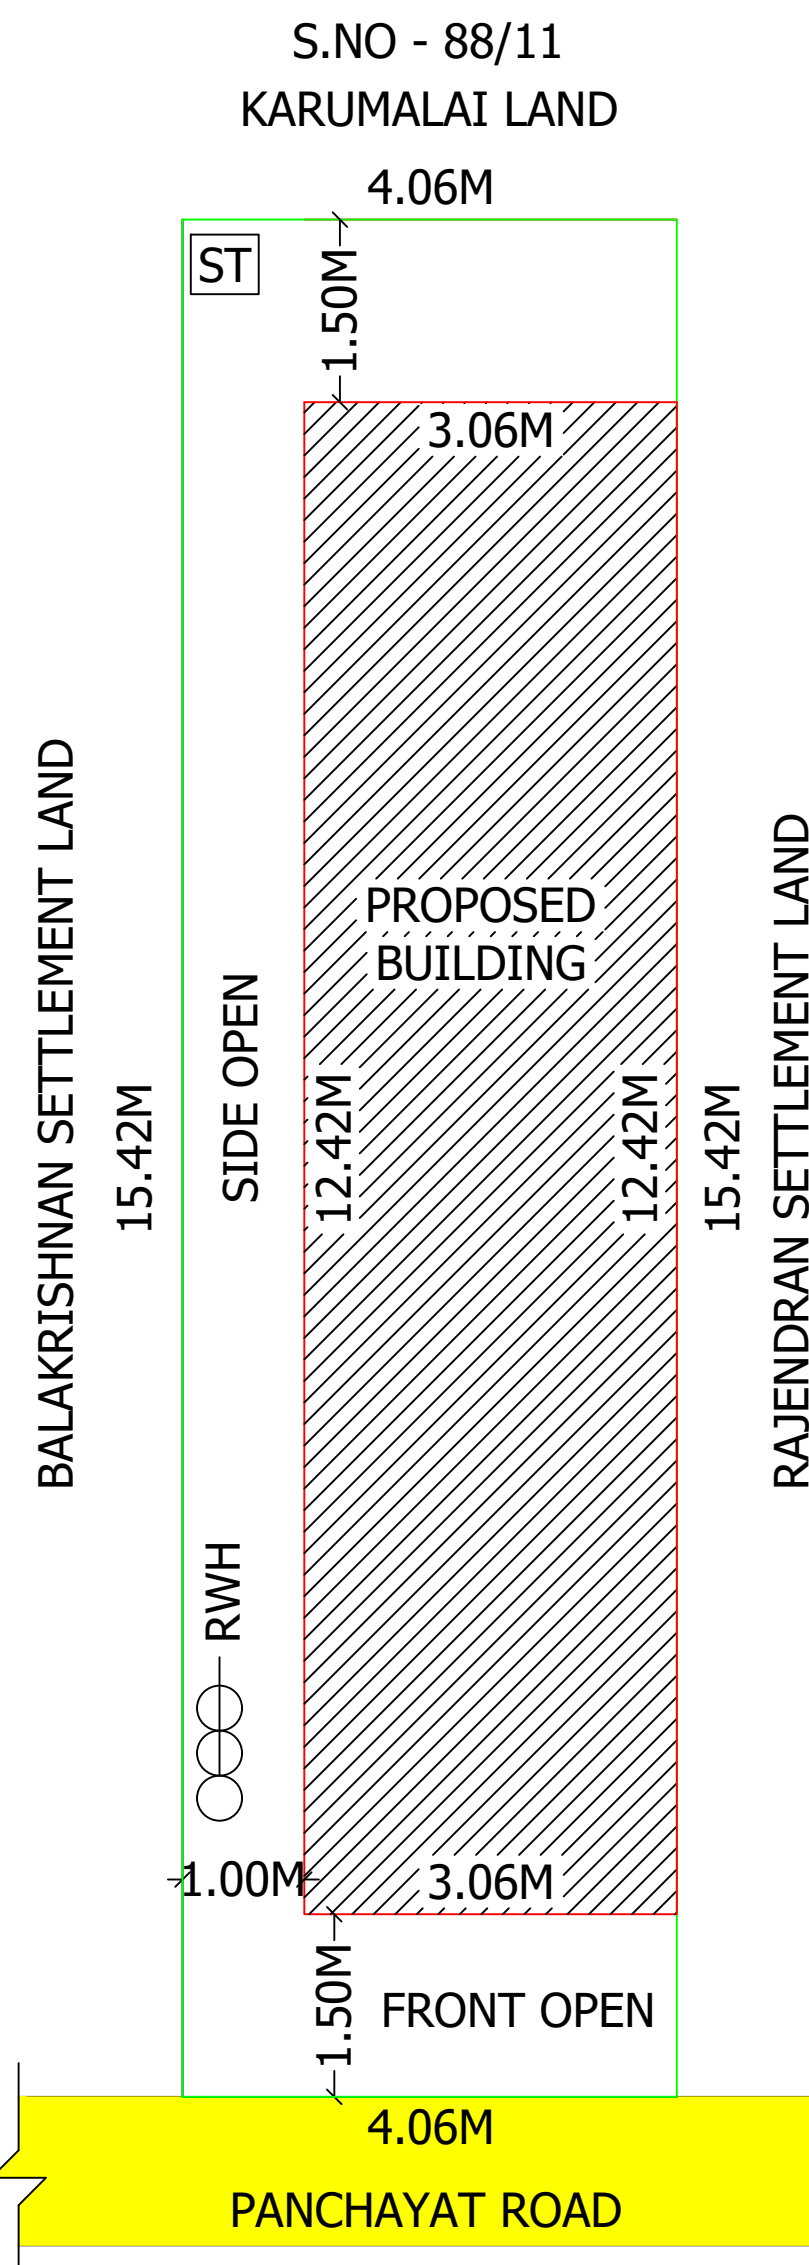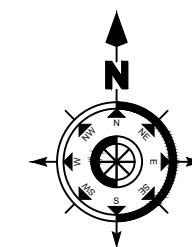

APPLICANT:-

S. MURUGAN

REGISTER ENGINEER:-

Er.P.SANKAR (D.C.E),
K.P.BUILDERS
REGISTERED ENGINEER,
RE.NO - 07/RE/2019
155, CHEERRY ROAD,VINCENT,
SALEM -636 007,Cell: 9842683655.